



PROJECT REFERENCE NO. U-5840	SHEET NO. 2B-1
ROADWAY DESIGN ENGINEER	
DOCUMENT NOT CONSIDERED FINAL UNLESS ALL SIGNATURES COMPLETED	
STV Engineers, Inc. 900 West Trade St., Suite 715 Charlotte, NC 28202 NC License Number F-0991	

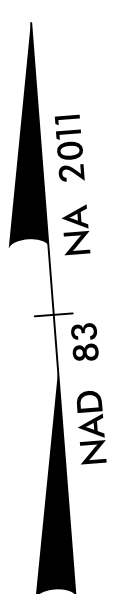

	CONCRETE CURB / GUTTER & MONOLITHIC ISLAND
	SIDEWALK & FULL DEPTH PAVED SHOULDER

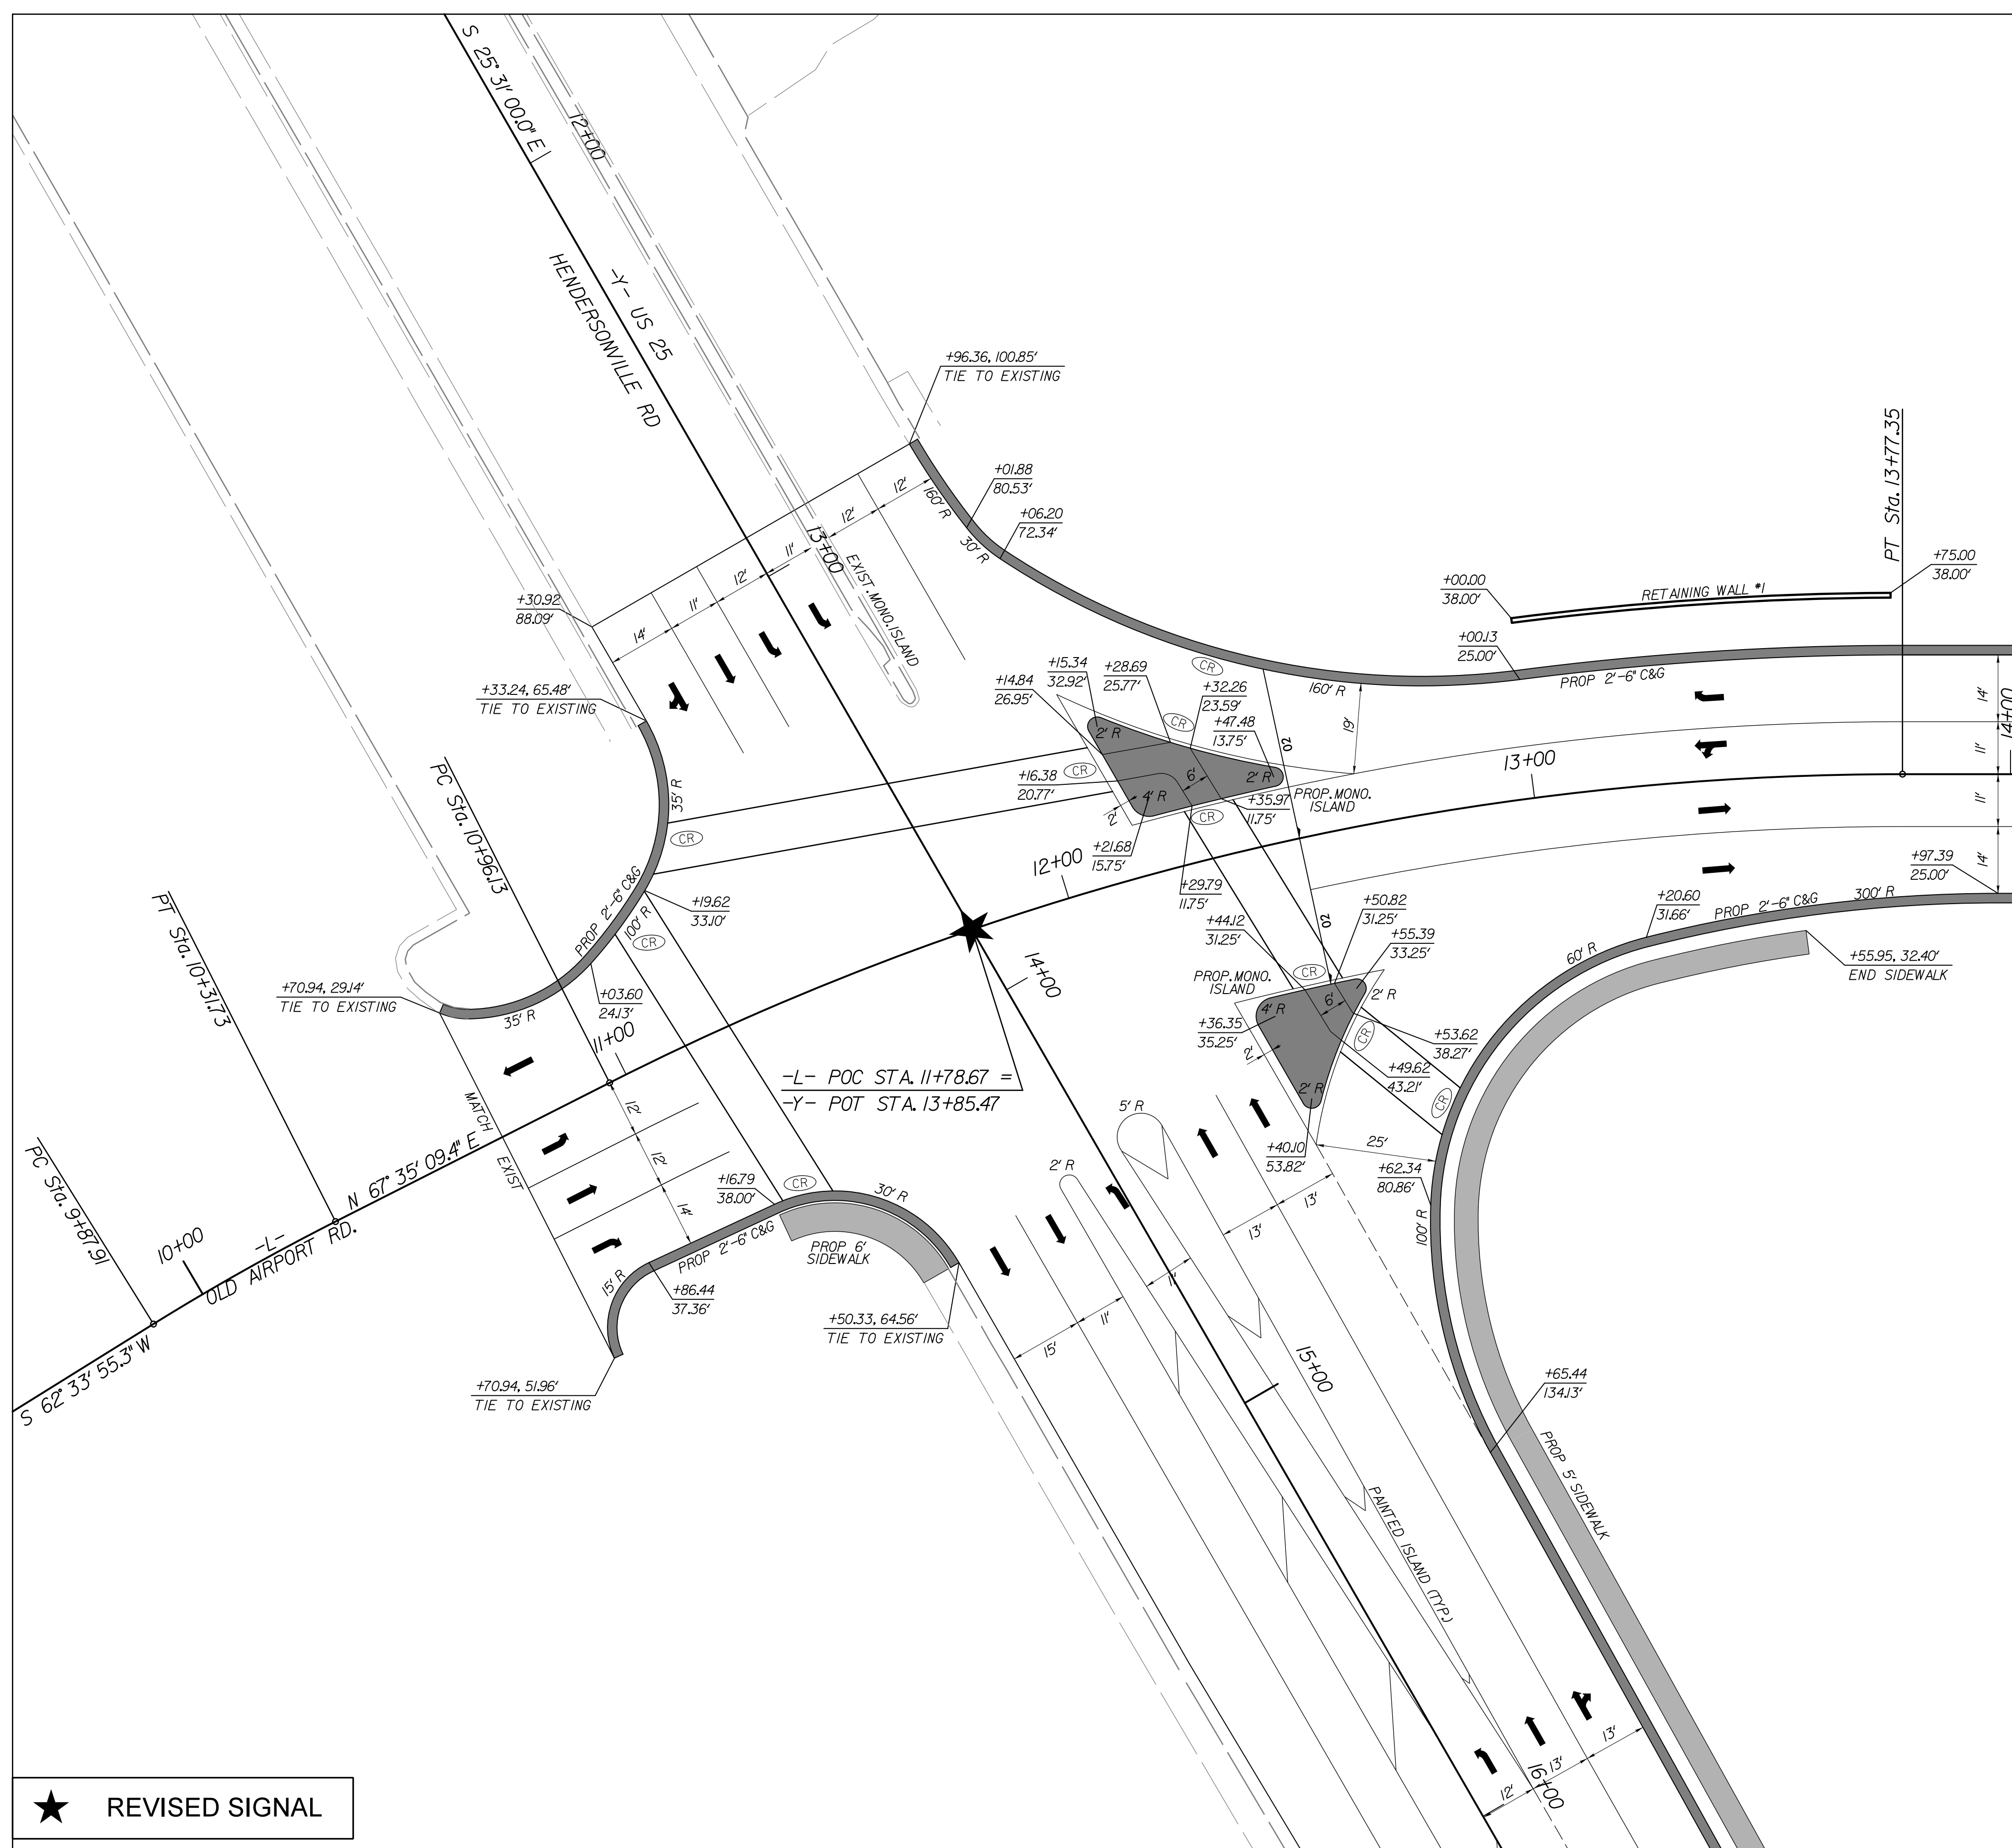


★ REVISED SIGNAL

INTERSECTION DETAIL - A

-L- OLD AIRPORT RD, -Y- US 25 (HENDERSONVILLE RD)

SEE SHEET 4 FOR FULL PLAN VIEW

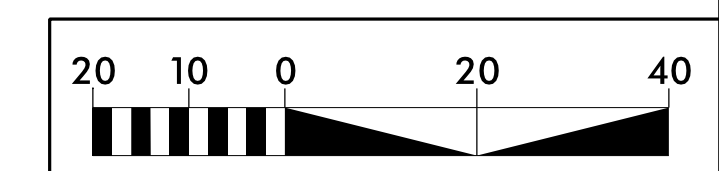

6/2/99  
F:\14\2016\14-0001\Proj\SHIT\U-5840\_rdy\_psh02B-1.dgn