


PROJECT REFERENCE NO. U-5840	SHEET NO. 2B-2
ROADWAY DESIGN ENGINEER	

DOCUMENT NOT CONSIDERED FINAL UNLESS ALL SIGNATURES COMPLETED

STV 100 Years
 STV Engineers, Inc.
 900 West Trade St., Suite 715
 Charlotte, NC 28202
 NC License Number F-0991

	CONCRETE CURB /GUTTER
	FULL DEPTH PAVED SHOULDER

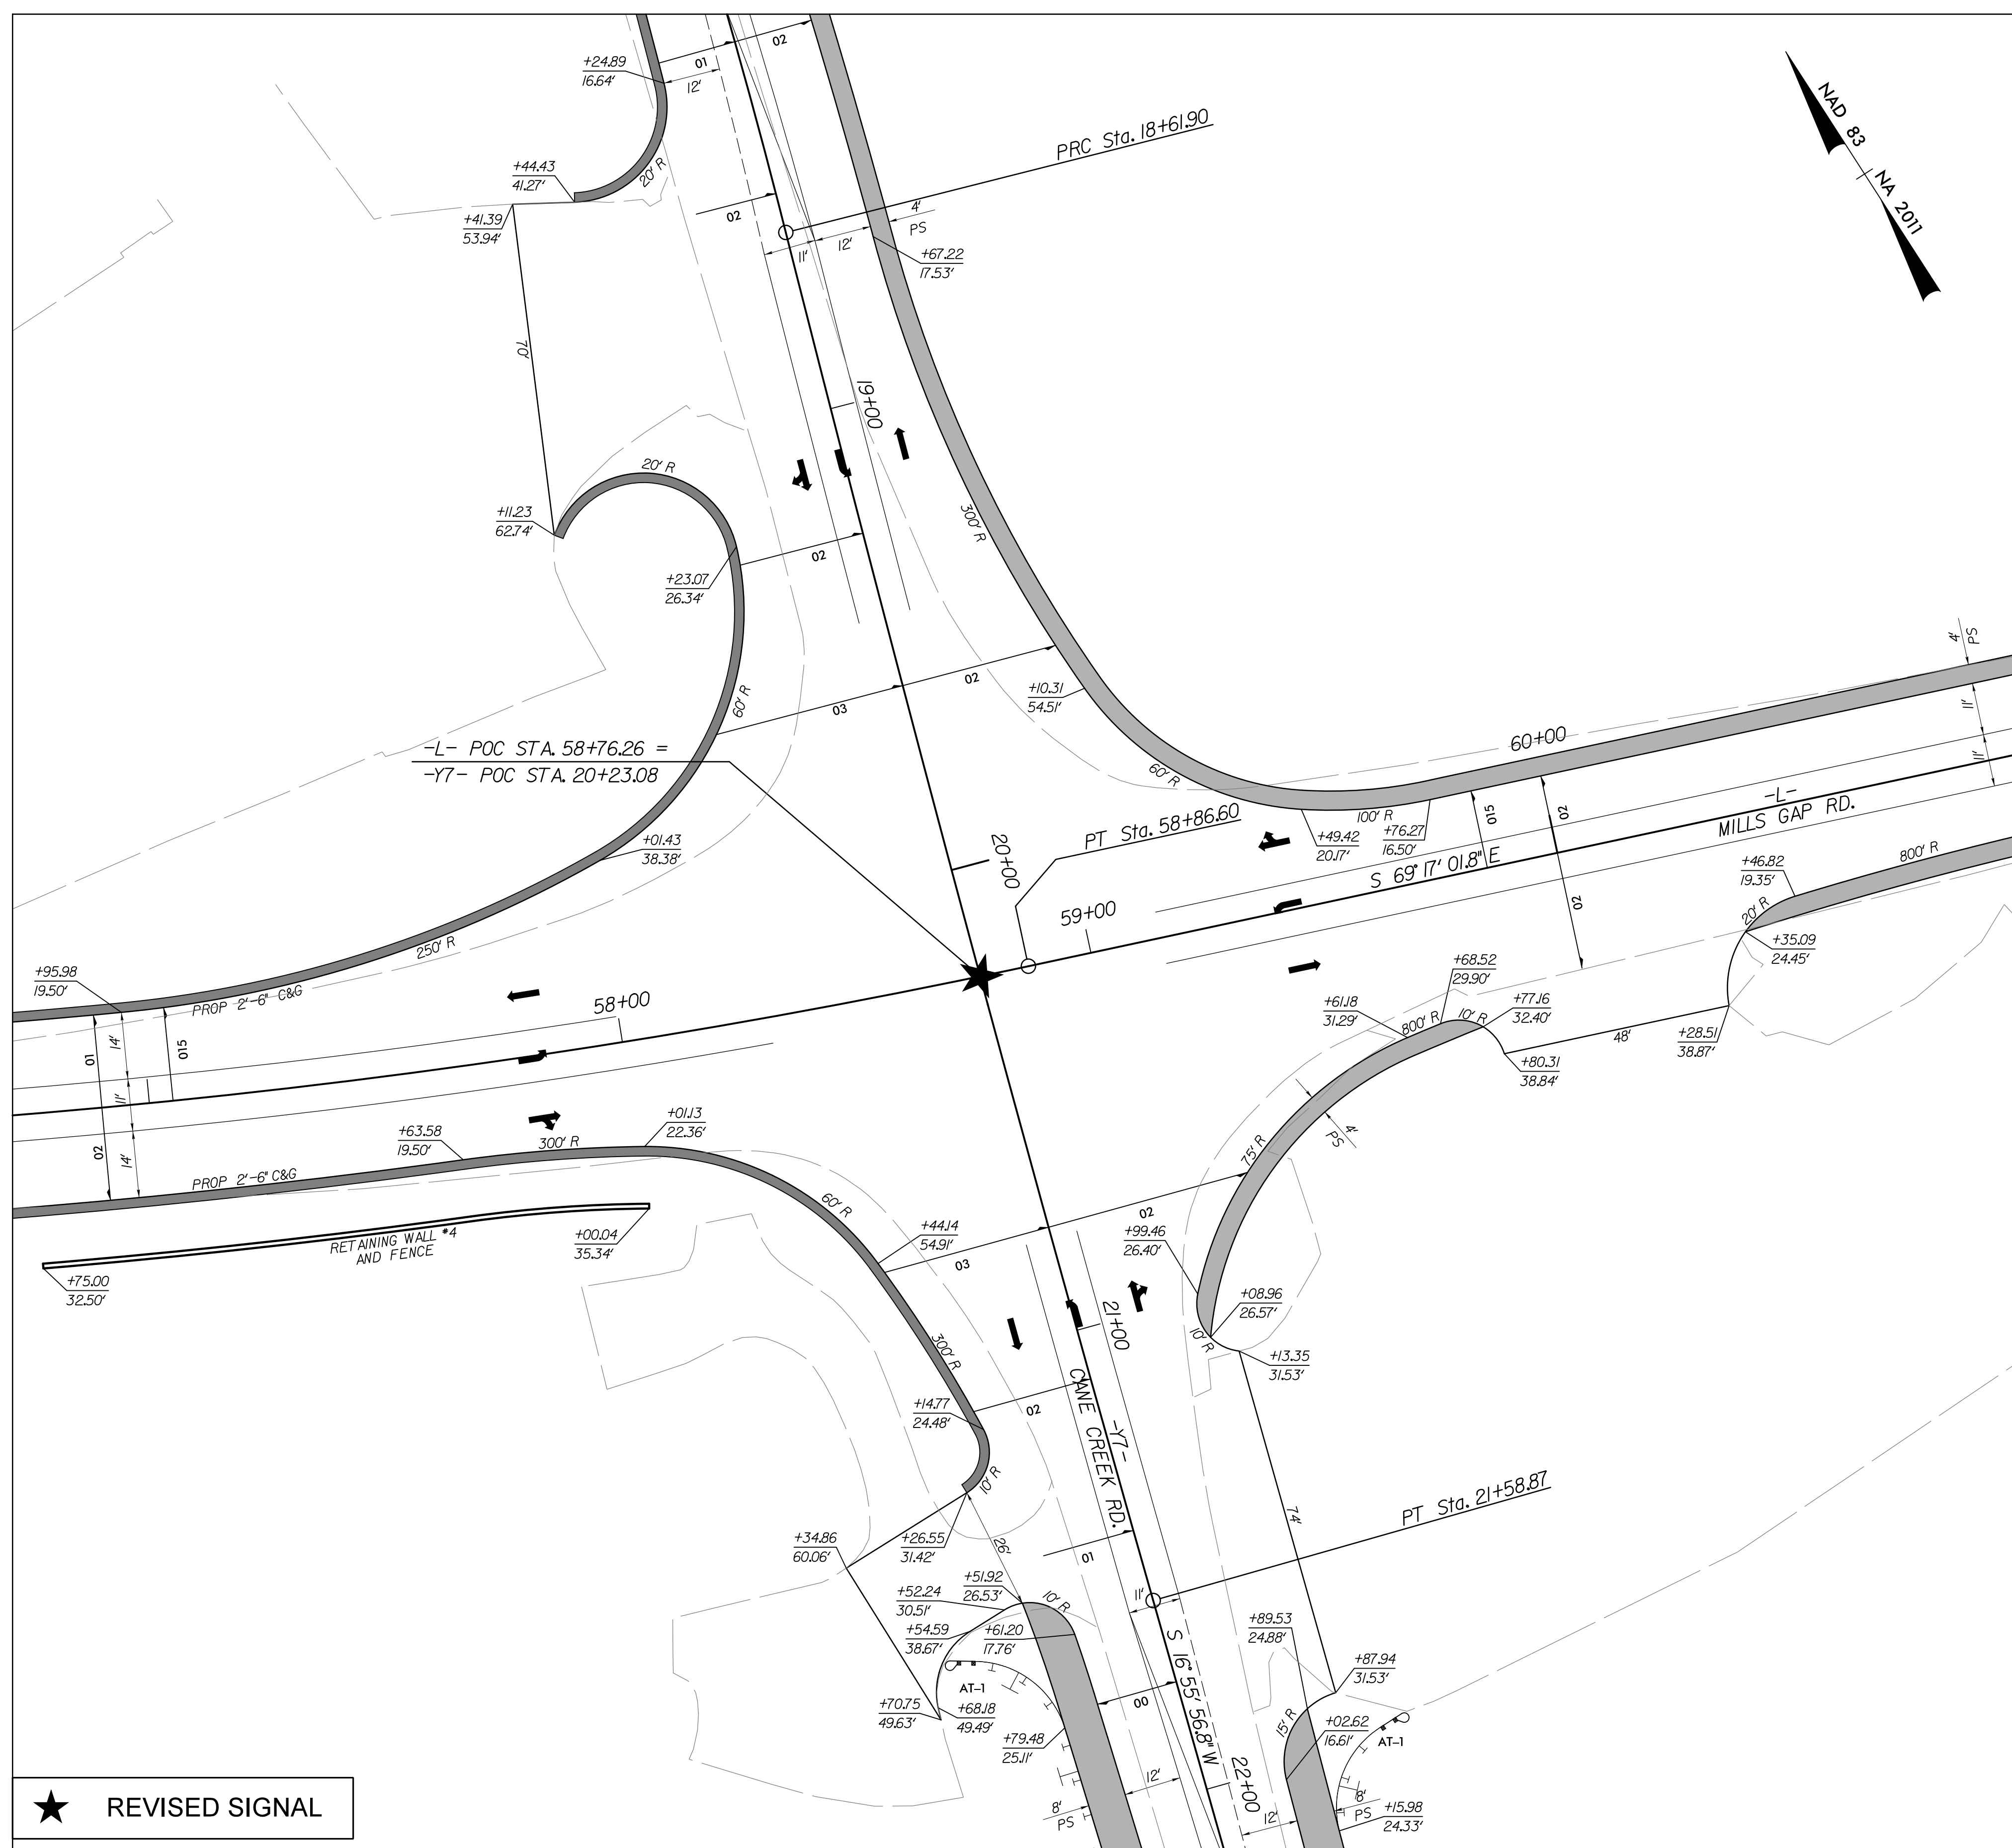


★ REVISED SIGNAL

INTERSECTION DETAIL - B

-L- OLD AIRPORT RD, -Y7- CANE CREEK RD

SEE SHEET 7 FOR FULL PLAN VIEW

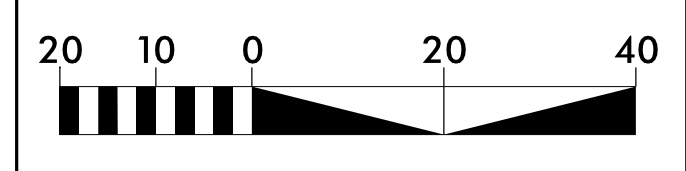

6/2/99

F:\14\2016\14-0001\Proj\SHIT\U-5840_rdy_psh02B-2.dgn