
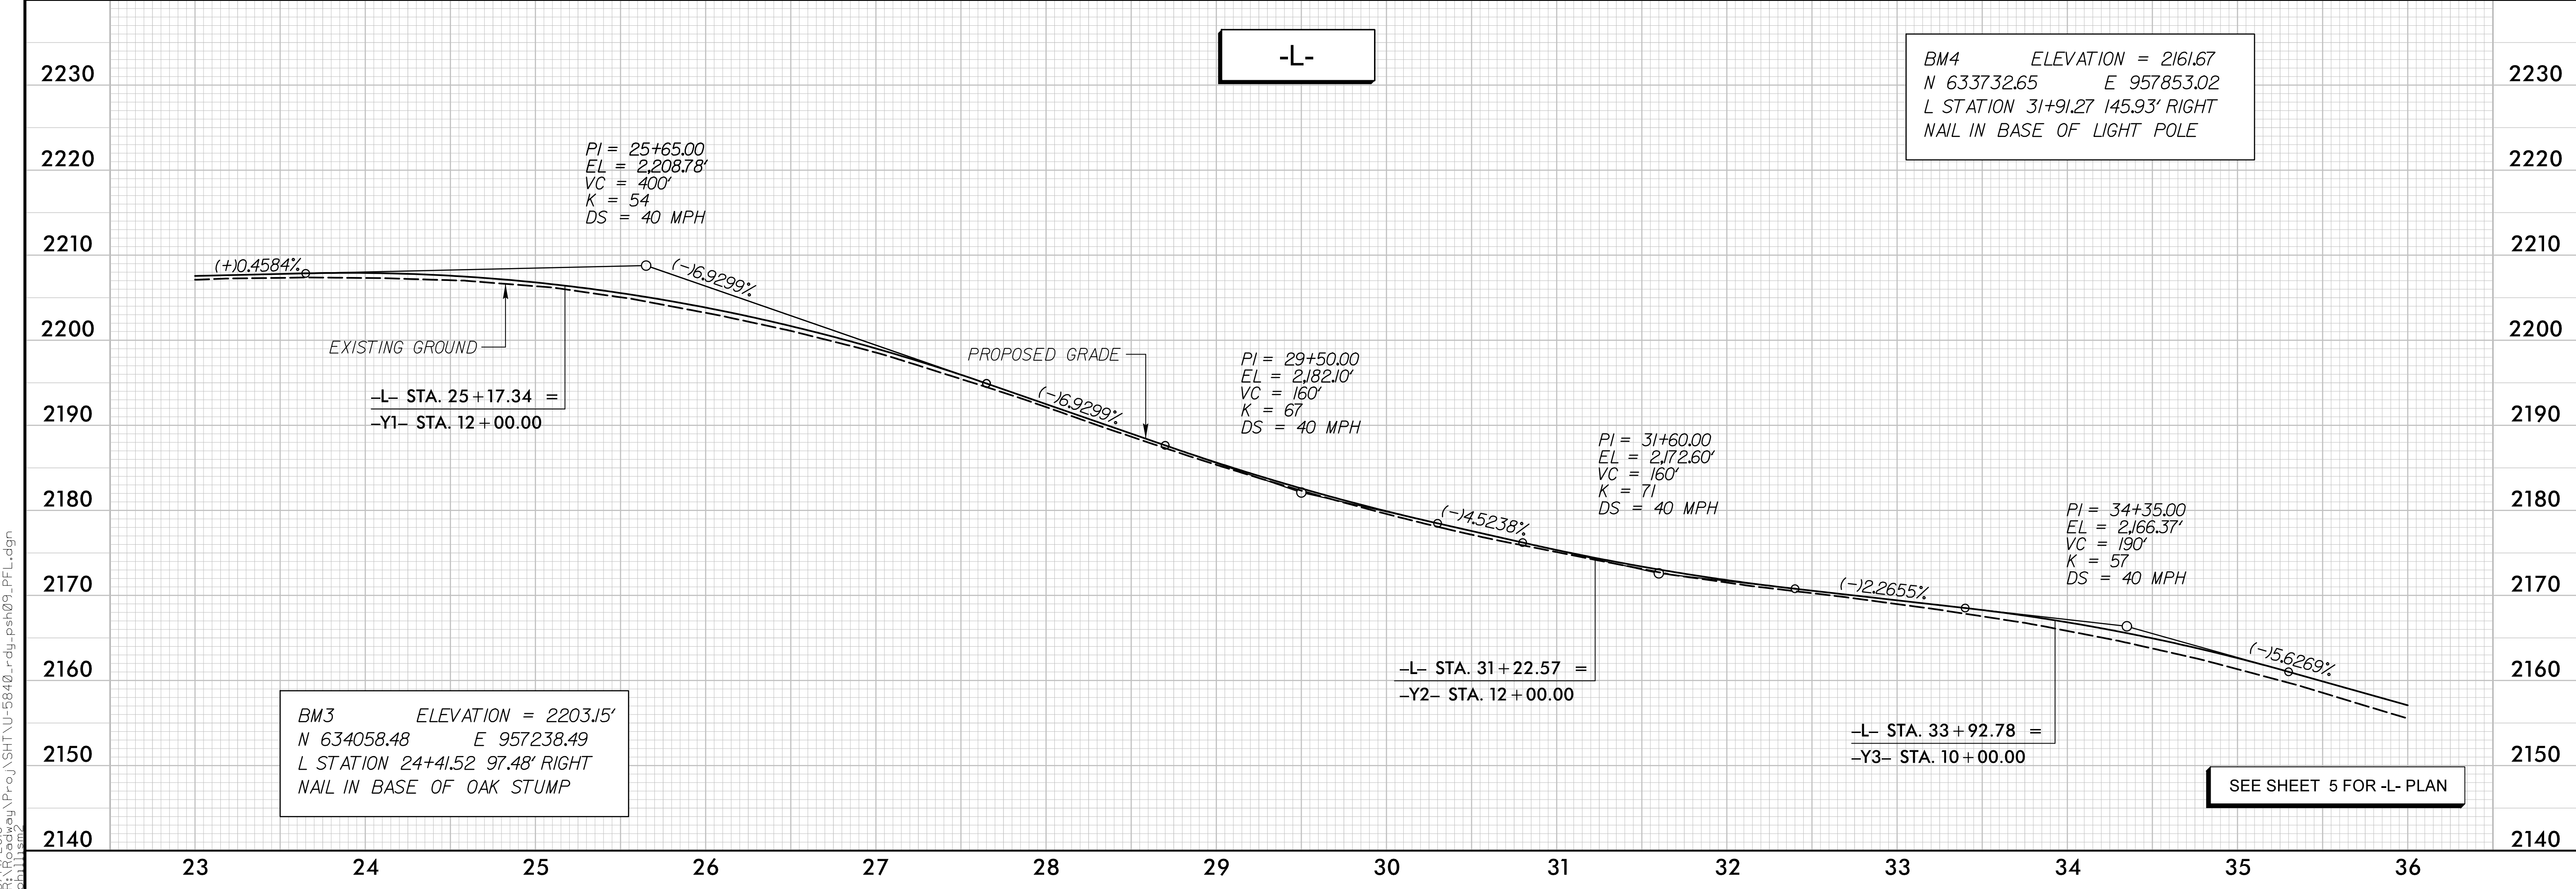


PROJECT REFERENCE NO. U-5840	SHEET NO. 9
ROADWAY DESIGN ENGINEER 	HYDRAULICS ENGINEER
DOCUMENT NOT CONSIDERED FINAL UNLESS ALL SIGNATURES COMPLETED	
STV Engineers, Inc. 900 West Trade St., Suite 715 Charlotte, NC 28202 NC License Number F-0991	

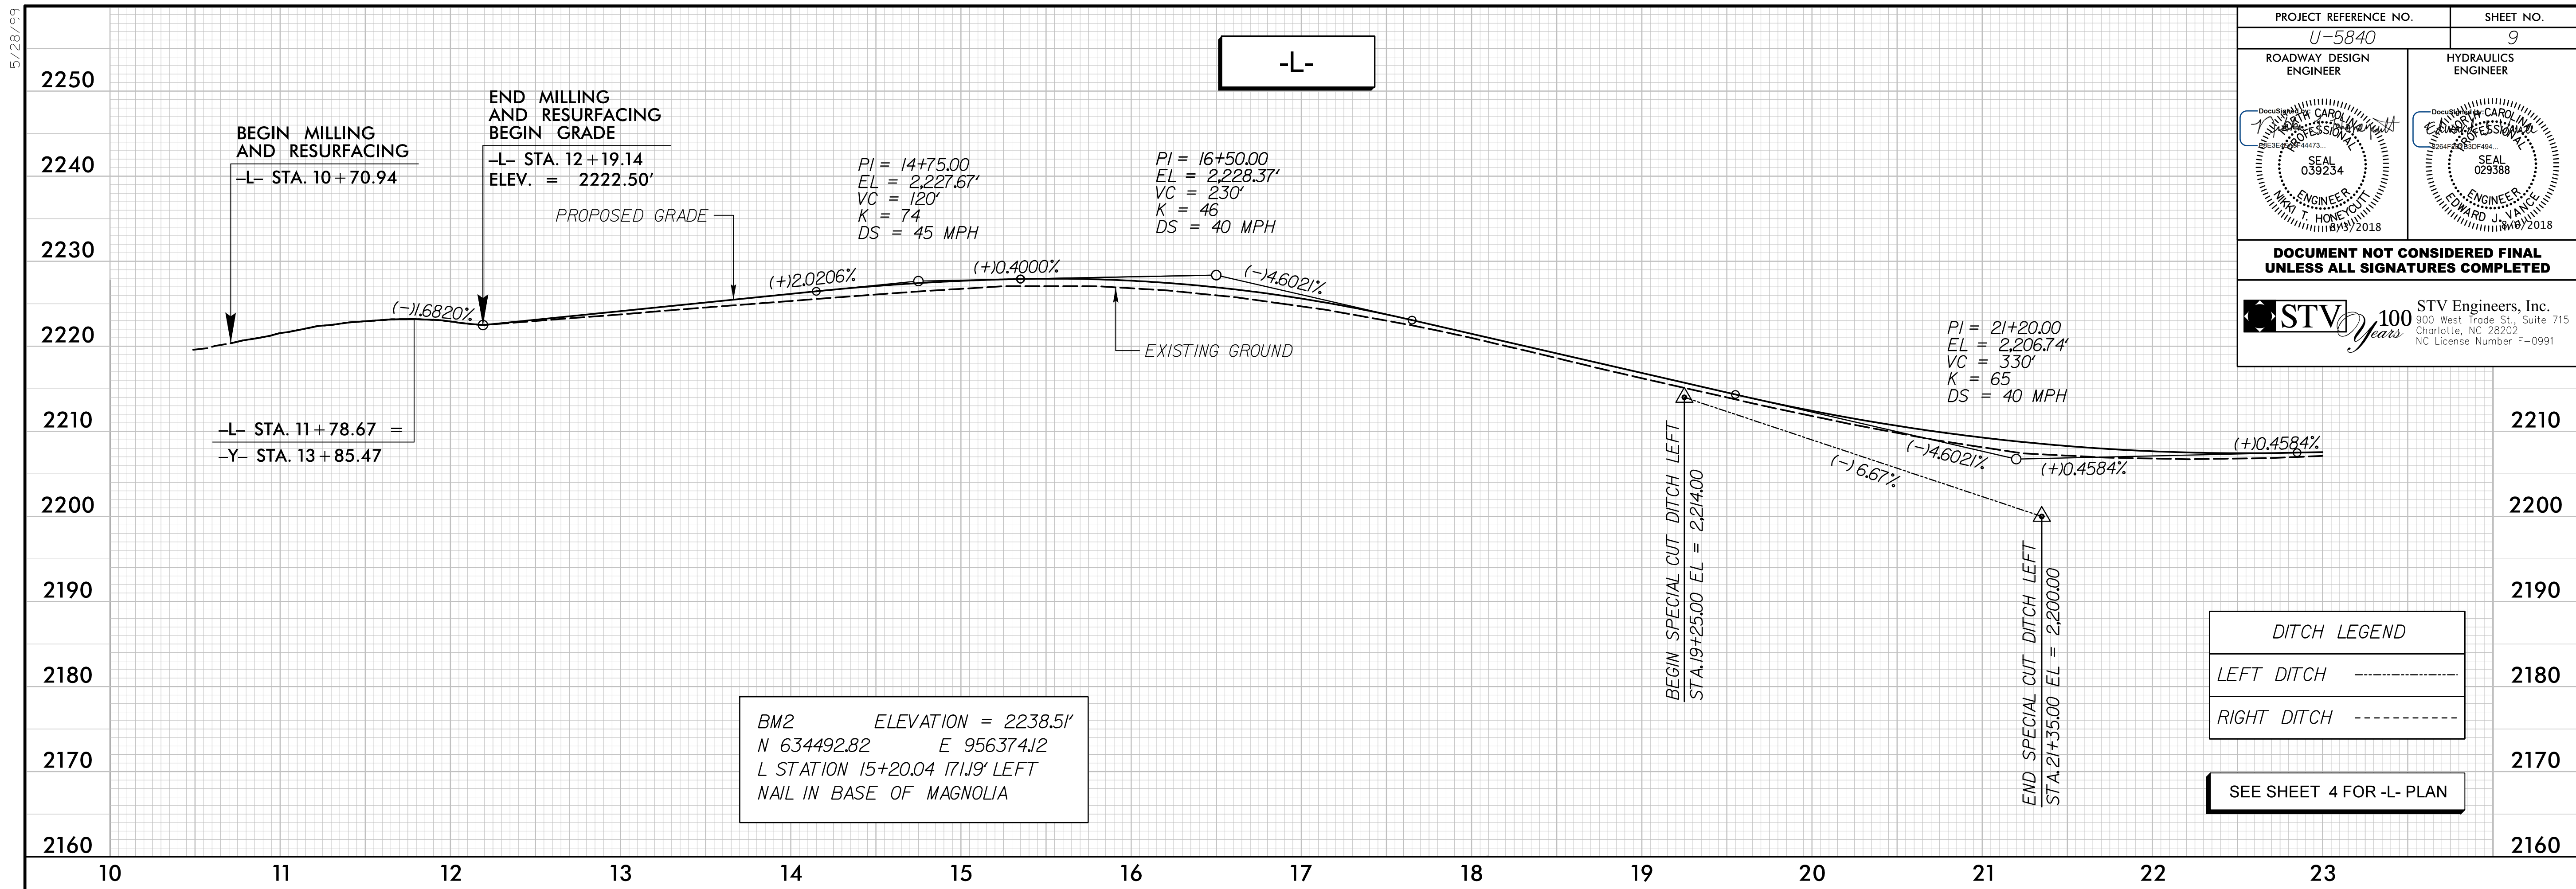

5/28/19
 F:\4\2018\05\05\Projects\U-5840-rdy-psh09_PFL.dgn