
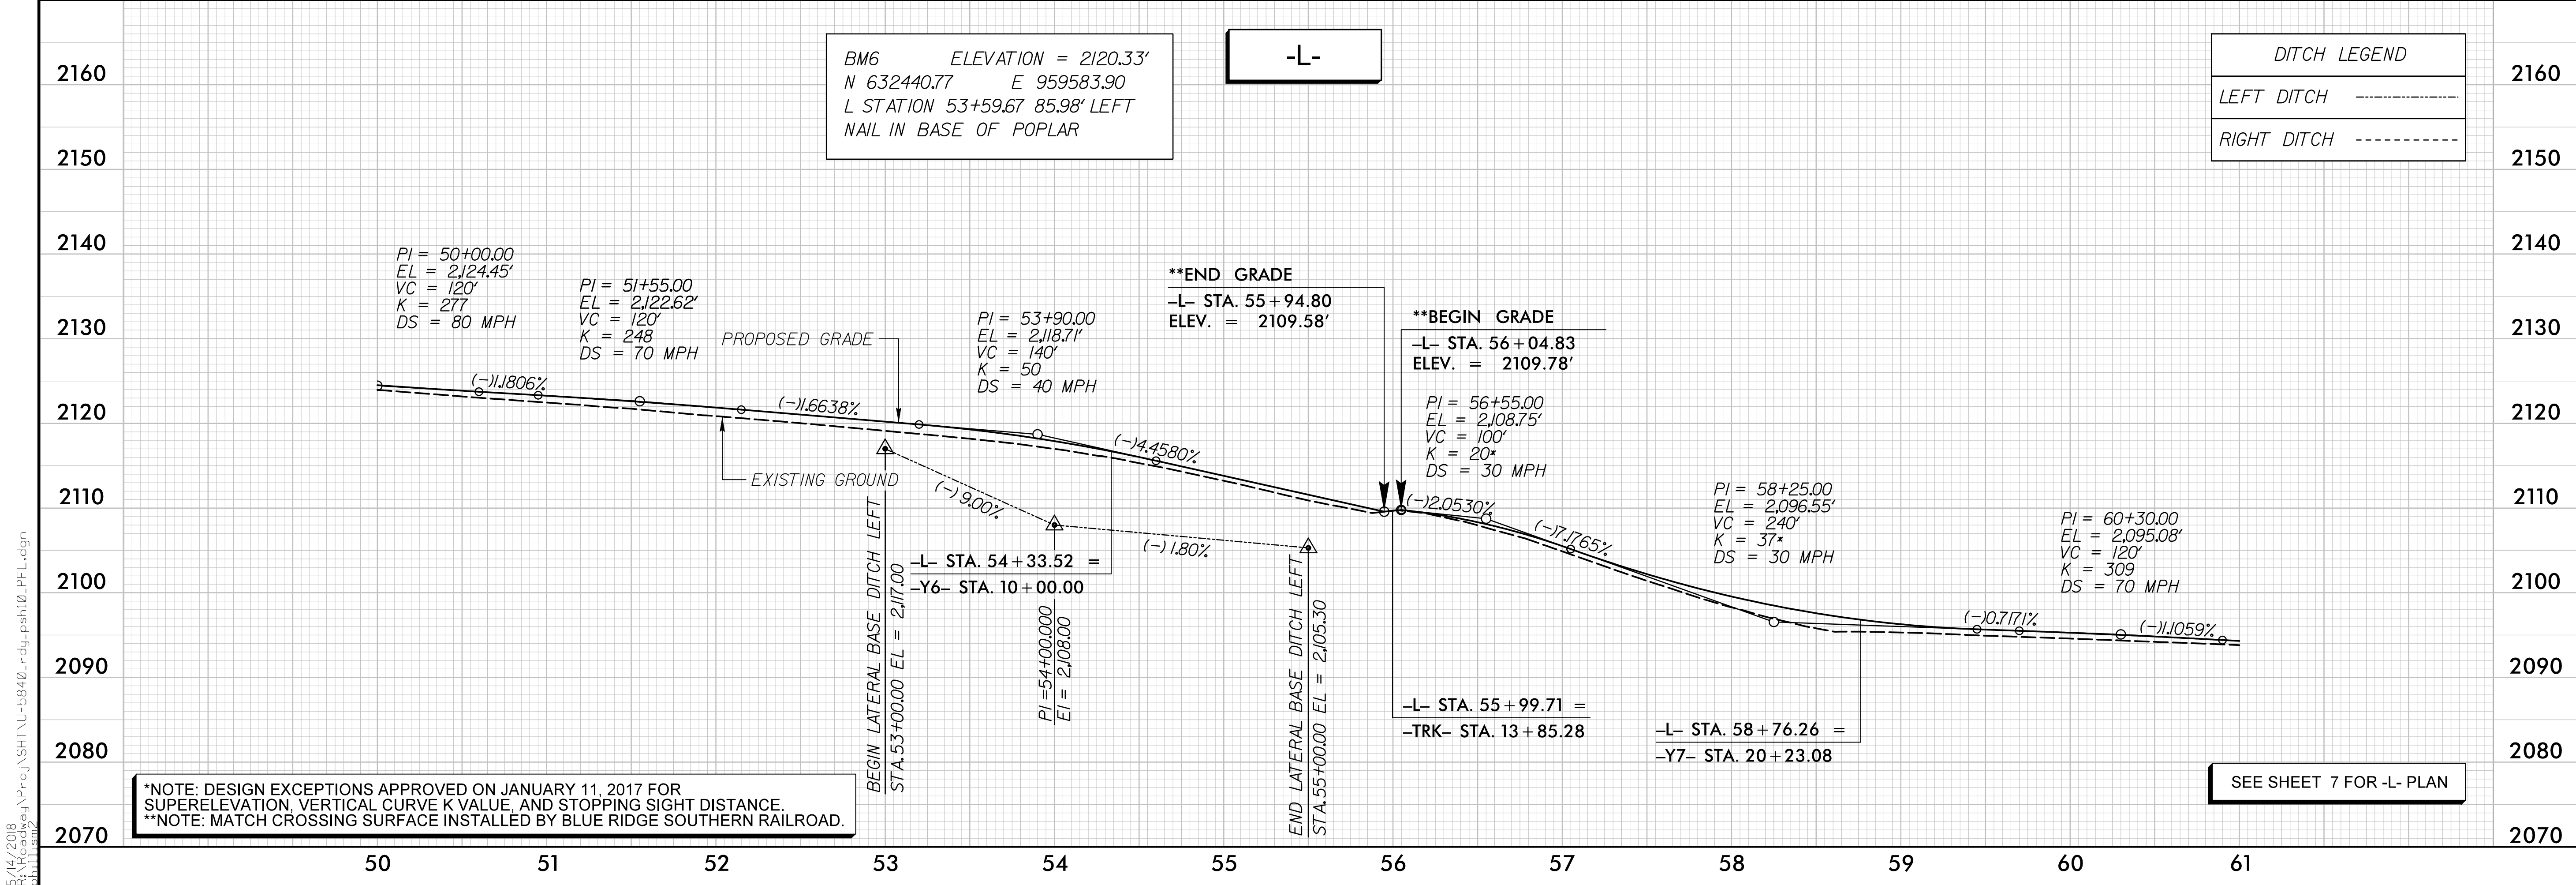


5/28/99

PROJECT REFERENCE NO. U-5840	SHEET NO. 10
ROADWAY DESIGN ENGINEER	HYDRAULICS ENGINEER
DOCUMENT NOT CONSIDERED FINAL UNLESS ALL SIGNATURES COMPLETED	
STV Engineers, Inc. 900 West Trade St., Suite 715 Charlotte, NC 28202 NC License Number F-0991	

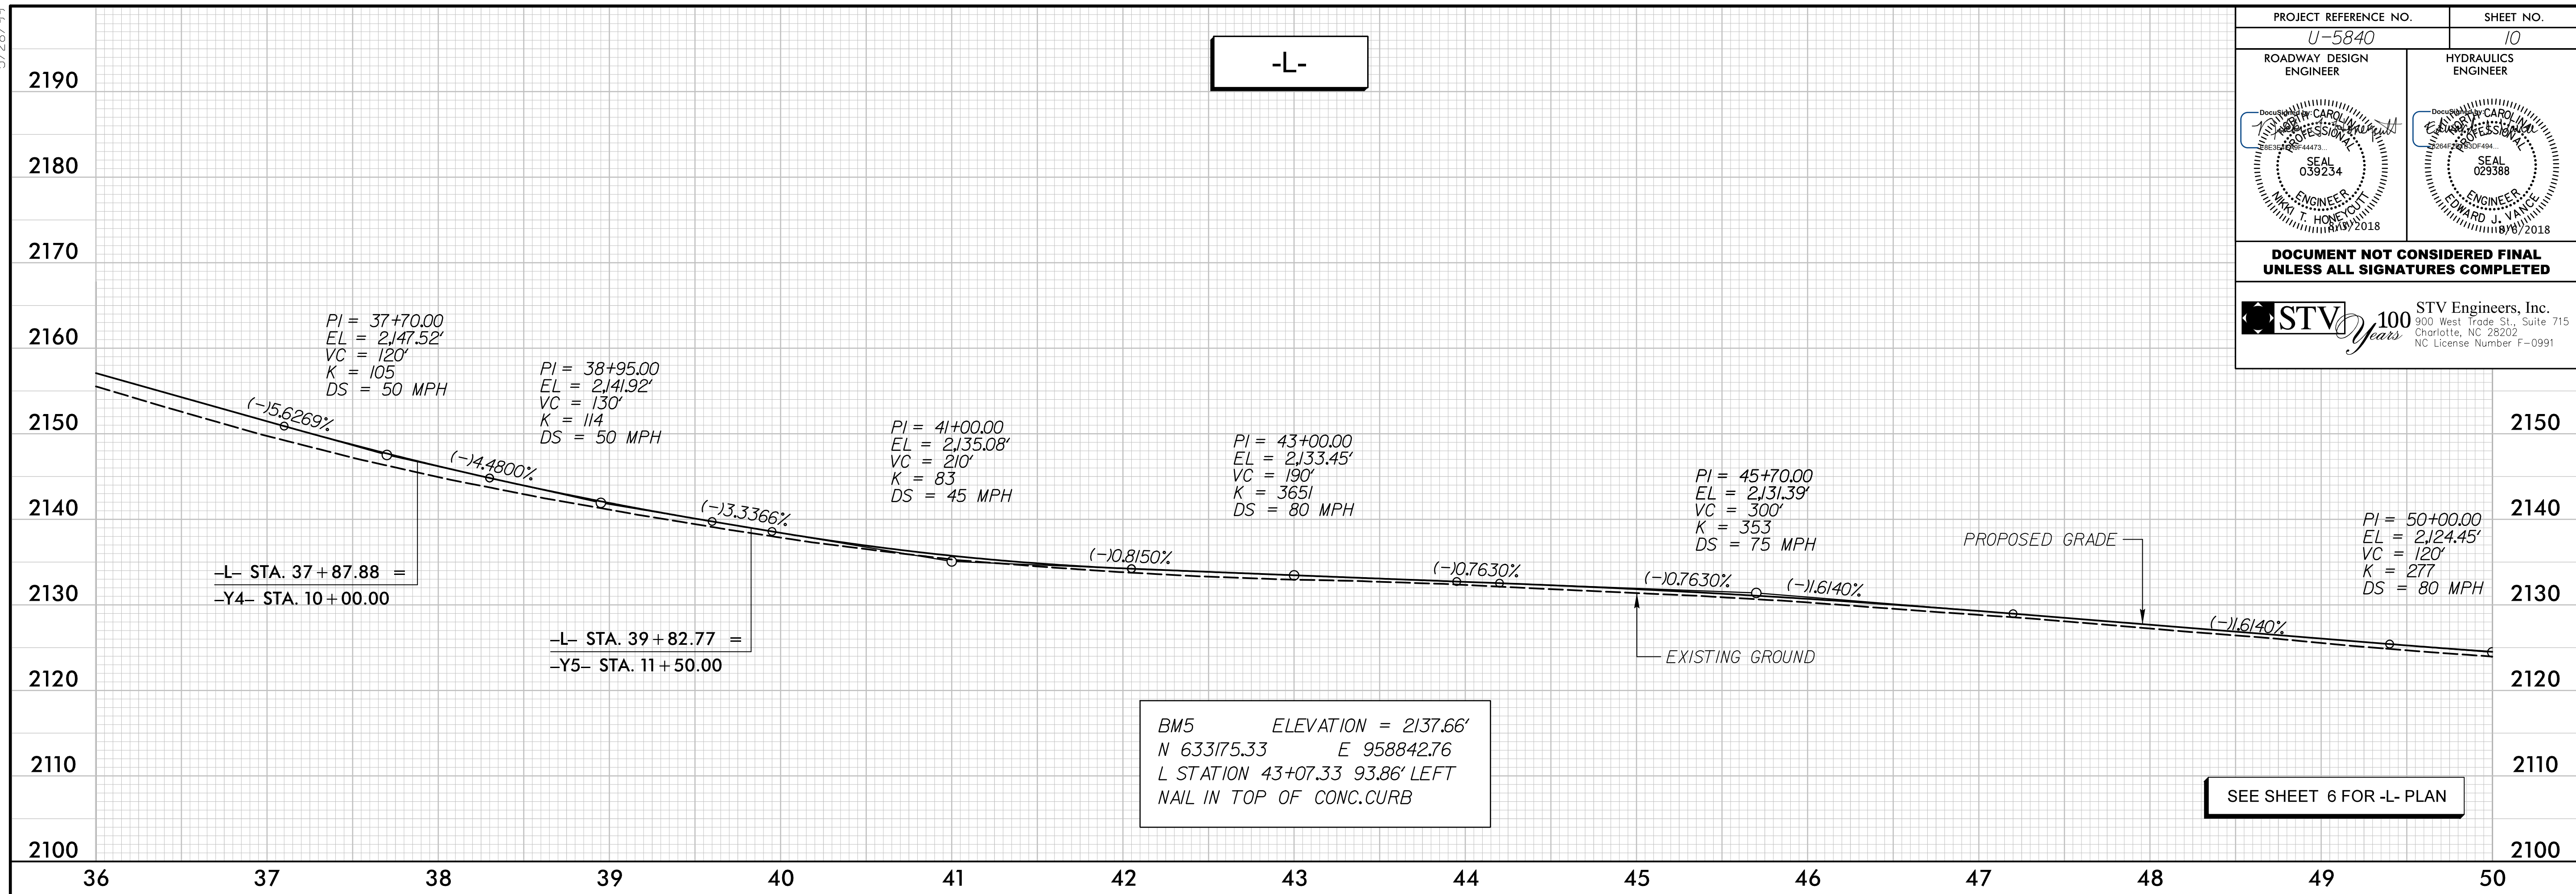

5/14/2018 10:05:09 AM P:\proj\5840\5840_rdy_psh10_PFL.dgn

*NOTE: DESIGN EXCEPTIONS APPROVED ON JANUARY 11, 2017 FOR SUPERELEVATION, VERTICAL CURVE K VALUE, AND STOPPING SIGHT DISTANCE.
**NOTE: MATCH CROSSING SURFACE INSTALLED BY BLUE RIDGE SOUTHERN RAILROAD.