
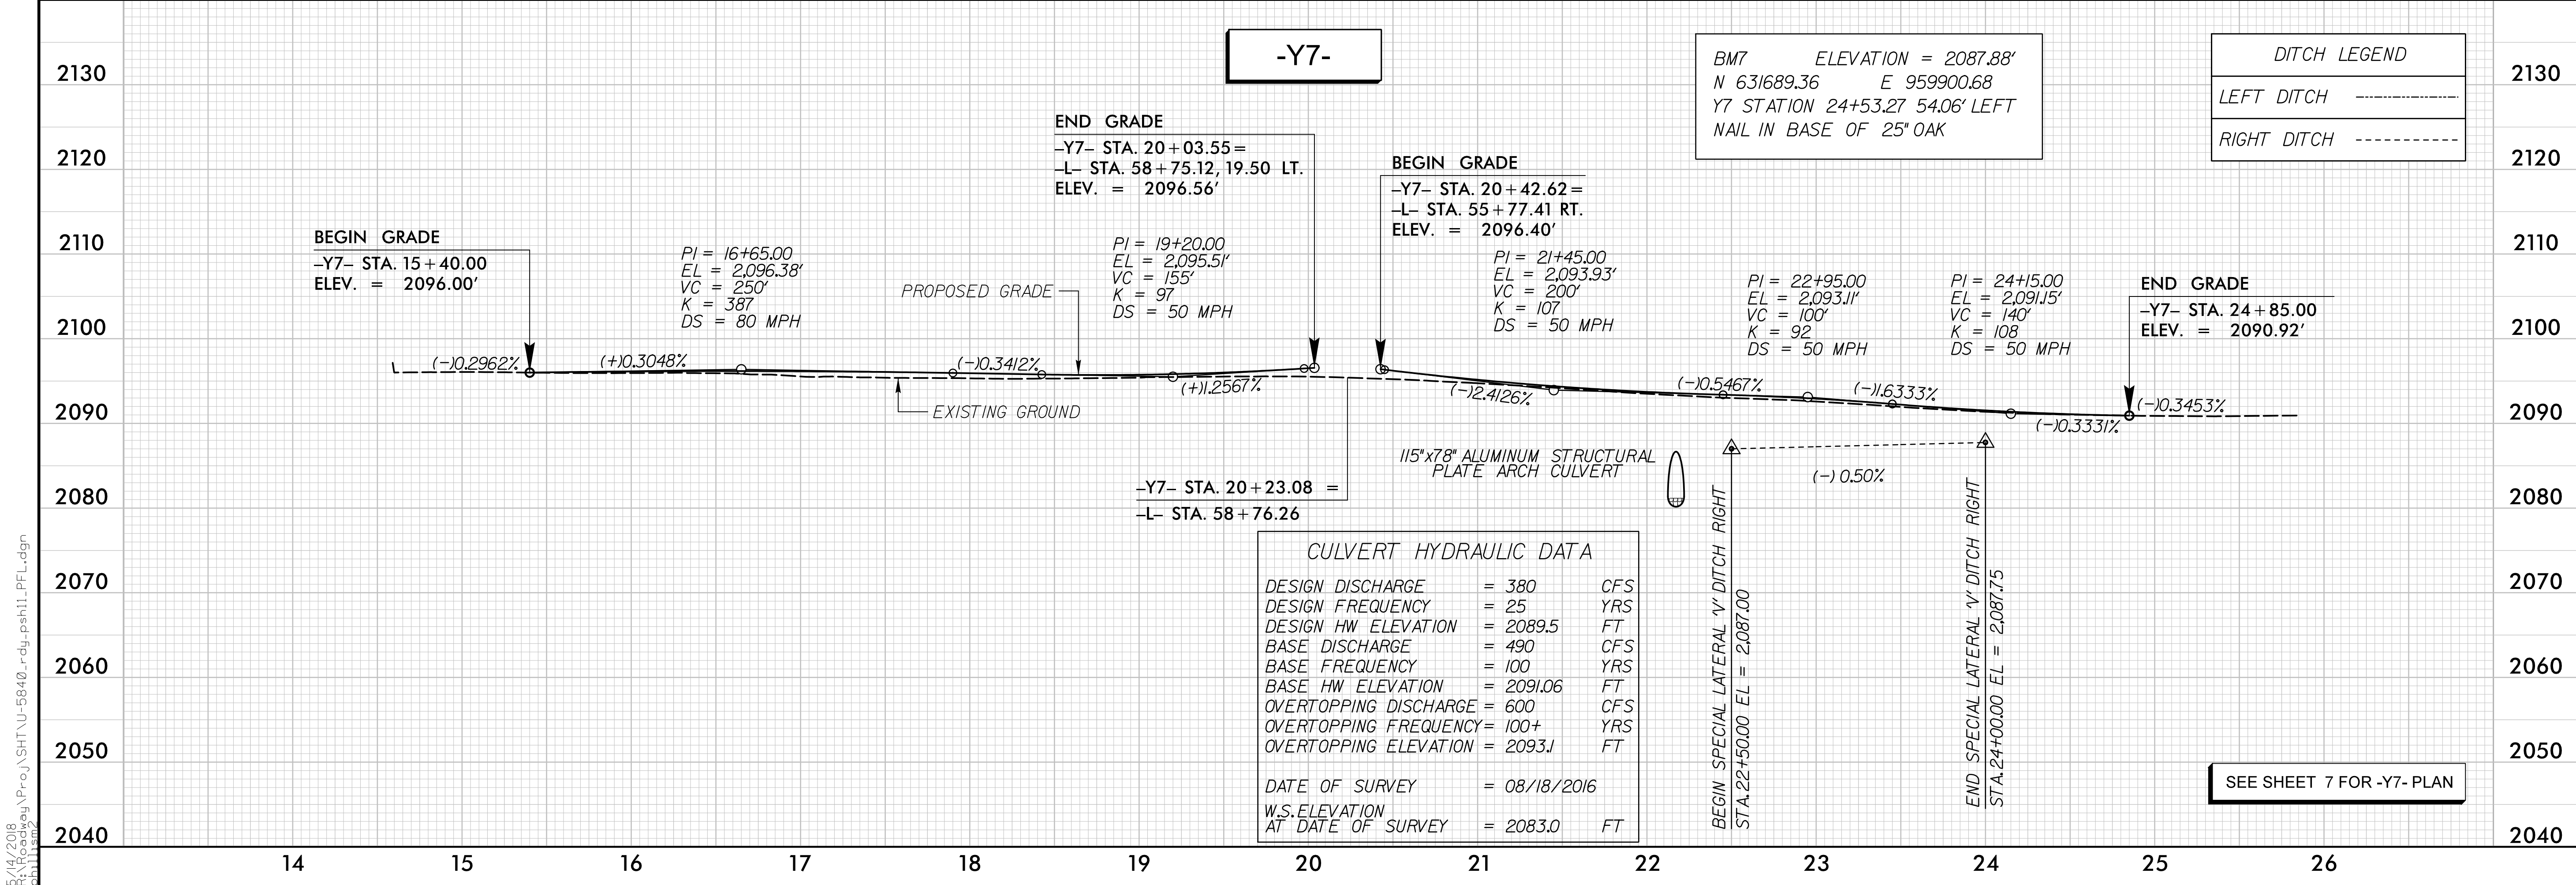


5/28/19

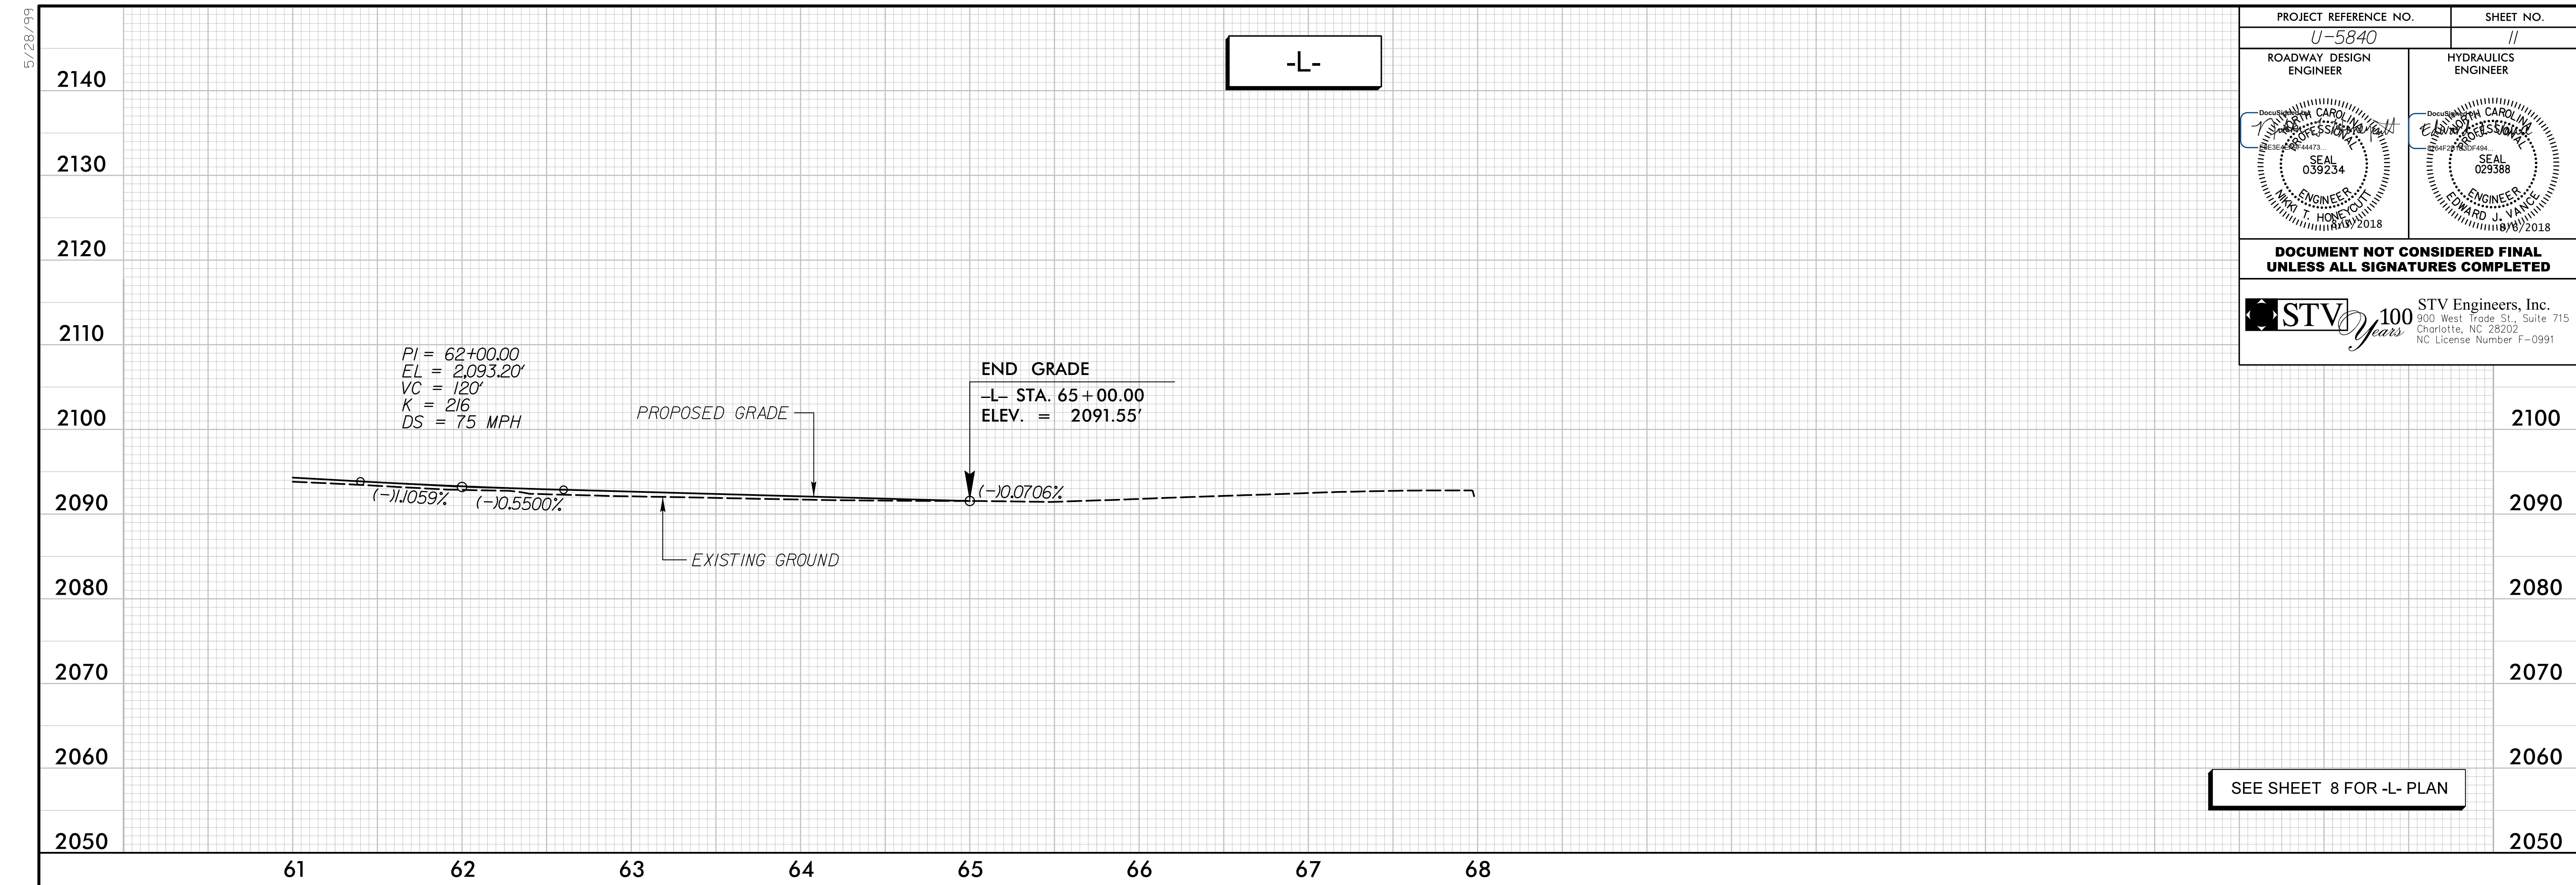

F:\4\2018\05\05\Proj\5840\SH\U-5840-rdy.psh11_PFL.dgn
 5/28/19 10:54 AM

PROJECT REFERENCE NO. U-5840	SHEET NO. 11
ROADWAY DESIGN ENGINEER 	HYDRAULICS ENGINEER
DOCUMENT NOT CONSIDERED FINAL UNLESS ALL SIGNATURES COMPLETED	
STV Engineers, Inc. 900 West Trade St., Suite 715 Charlotte, NC 28202 NC License Number F-0991	