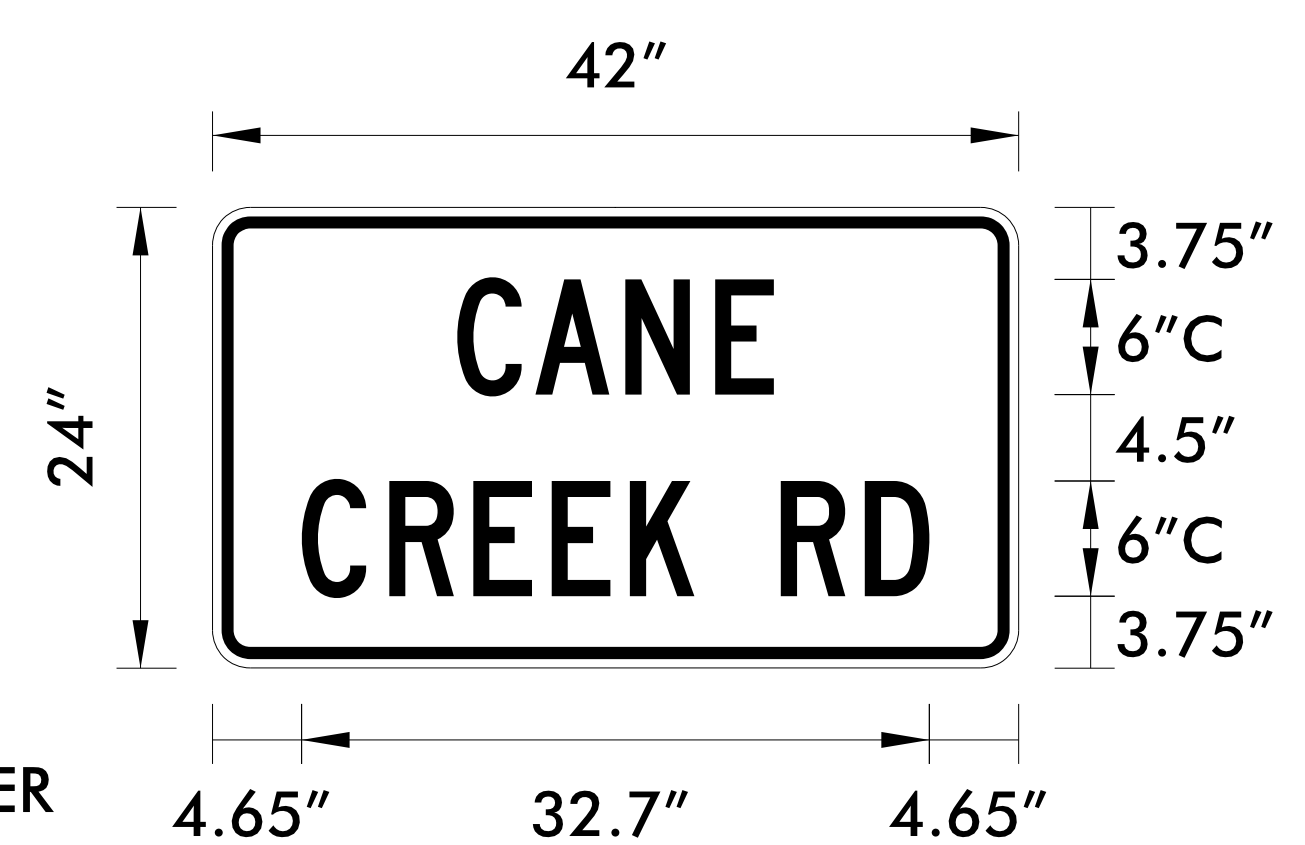


SIGN NUMBER: SP-1 TYPE: D QUANTITY: See Plans SIGN WIDTH: 42" HEIGHT: 24" TOTAL AREA: 7.0 Sq.Ft. BORDER TYPE: FLUSH RECESS: 0.47" WIDTH: 0.63" RADII: 1.5" NO. Z BARS: LENGTH:	BACKG COLOR: Orange COPY COLOR: Black <table border="1" style="width: 100%; text-align: center;"> <thead> <tr> <th>SYMBOL</th> <th>X</th> <th>Y</th> <th>WID</th> <th>HT</th> </tr> </thead> <tbody> <tr><td> </td><td> </td><td> </td><td> </td><td> </td></tr> <tr><td> </td><td> </td><td> </td><td> </td><td> </td></tr> <tr><td> </td><td> </td><td> </td><td> </td><td> </td></tr> <tr><td> </td><td> </td><td> </td><td> </td><td> </td></tr> <tr><td> </td><td> </td><td> </td><td> </td><td> </td></tr> <tr><td> </td><td> </td><td> </td><td> </td><td> </td></tr> <tr><td> </td><td> </td><td> </td><td> </td><td> </td></tr> <tr><td> </td><td> </td><td> </td><td> </td><td> </td></tr> <tr><td> </td><td> </td><td> </td><td> </td><td> </td></tr> </tbody> </table>	SYMBOL	X	Y	WID	HT	DESIGN BY: SMP PROJECT ID: U-5840 CHECKED BY: GHM DIV: 14 DATE: Sept 15, 2016
SYMBOL	X	Y	WID	HT	



BORDER
 R=1.5"
 TH=0.63"
 IN=0.47"

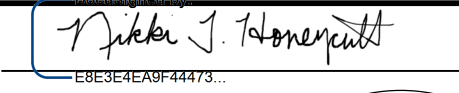
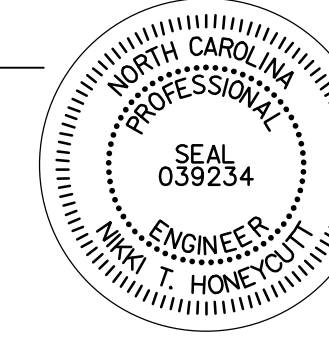

Spacing Factor is 1 unless specified otherwise

LETTER POSITIONS

Letter positions are to the lower left corners											Series/Size Text Length
C	A	N	E								C 2000 / 6 16.5
12.8	16.8	21.5	26.2								
C	R	E	E	K	R	D					C 2000 / 6 32.7
4.7	9.2	13.6	17.7	21.8	25.1	29.6	34				

NORTH CAROLINA D.O.T. SIGN DETAIL

3/28/2018 R:\TrafficControl\TCP\TMP Sheets\U-5840_TCP_psh_P2D.dgn PH/ismz

APPROVED:  DATE: 3/29/2018	SEAL 		SPECIAL SIGN DESIGN
DOCUMENT NOT CONSIDERED FINAL UNLESS ALL SIGNATURES COMPLETED			