
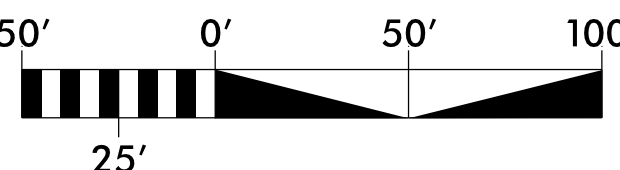
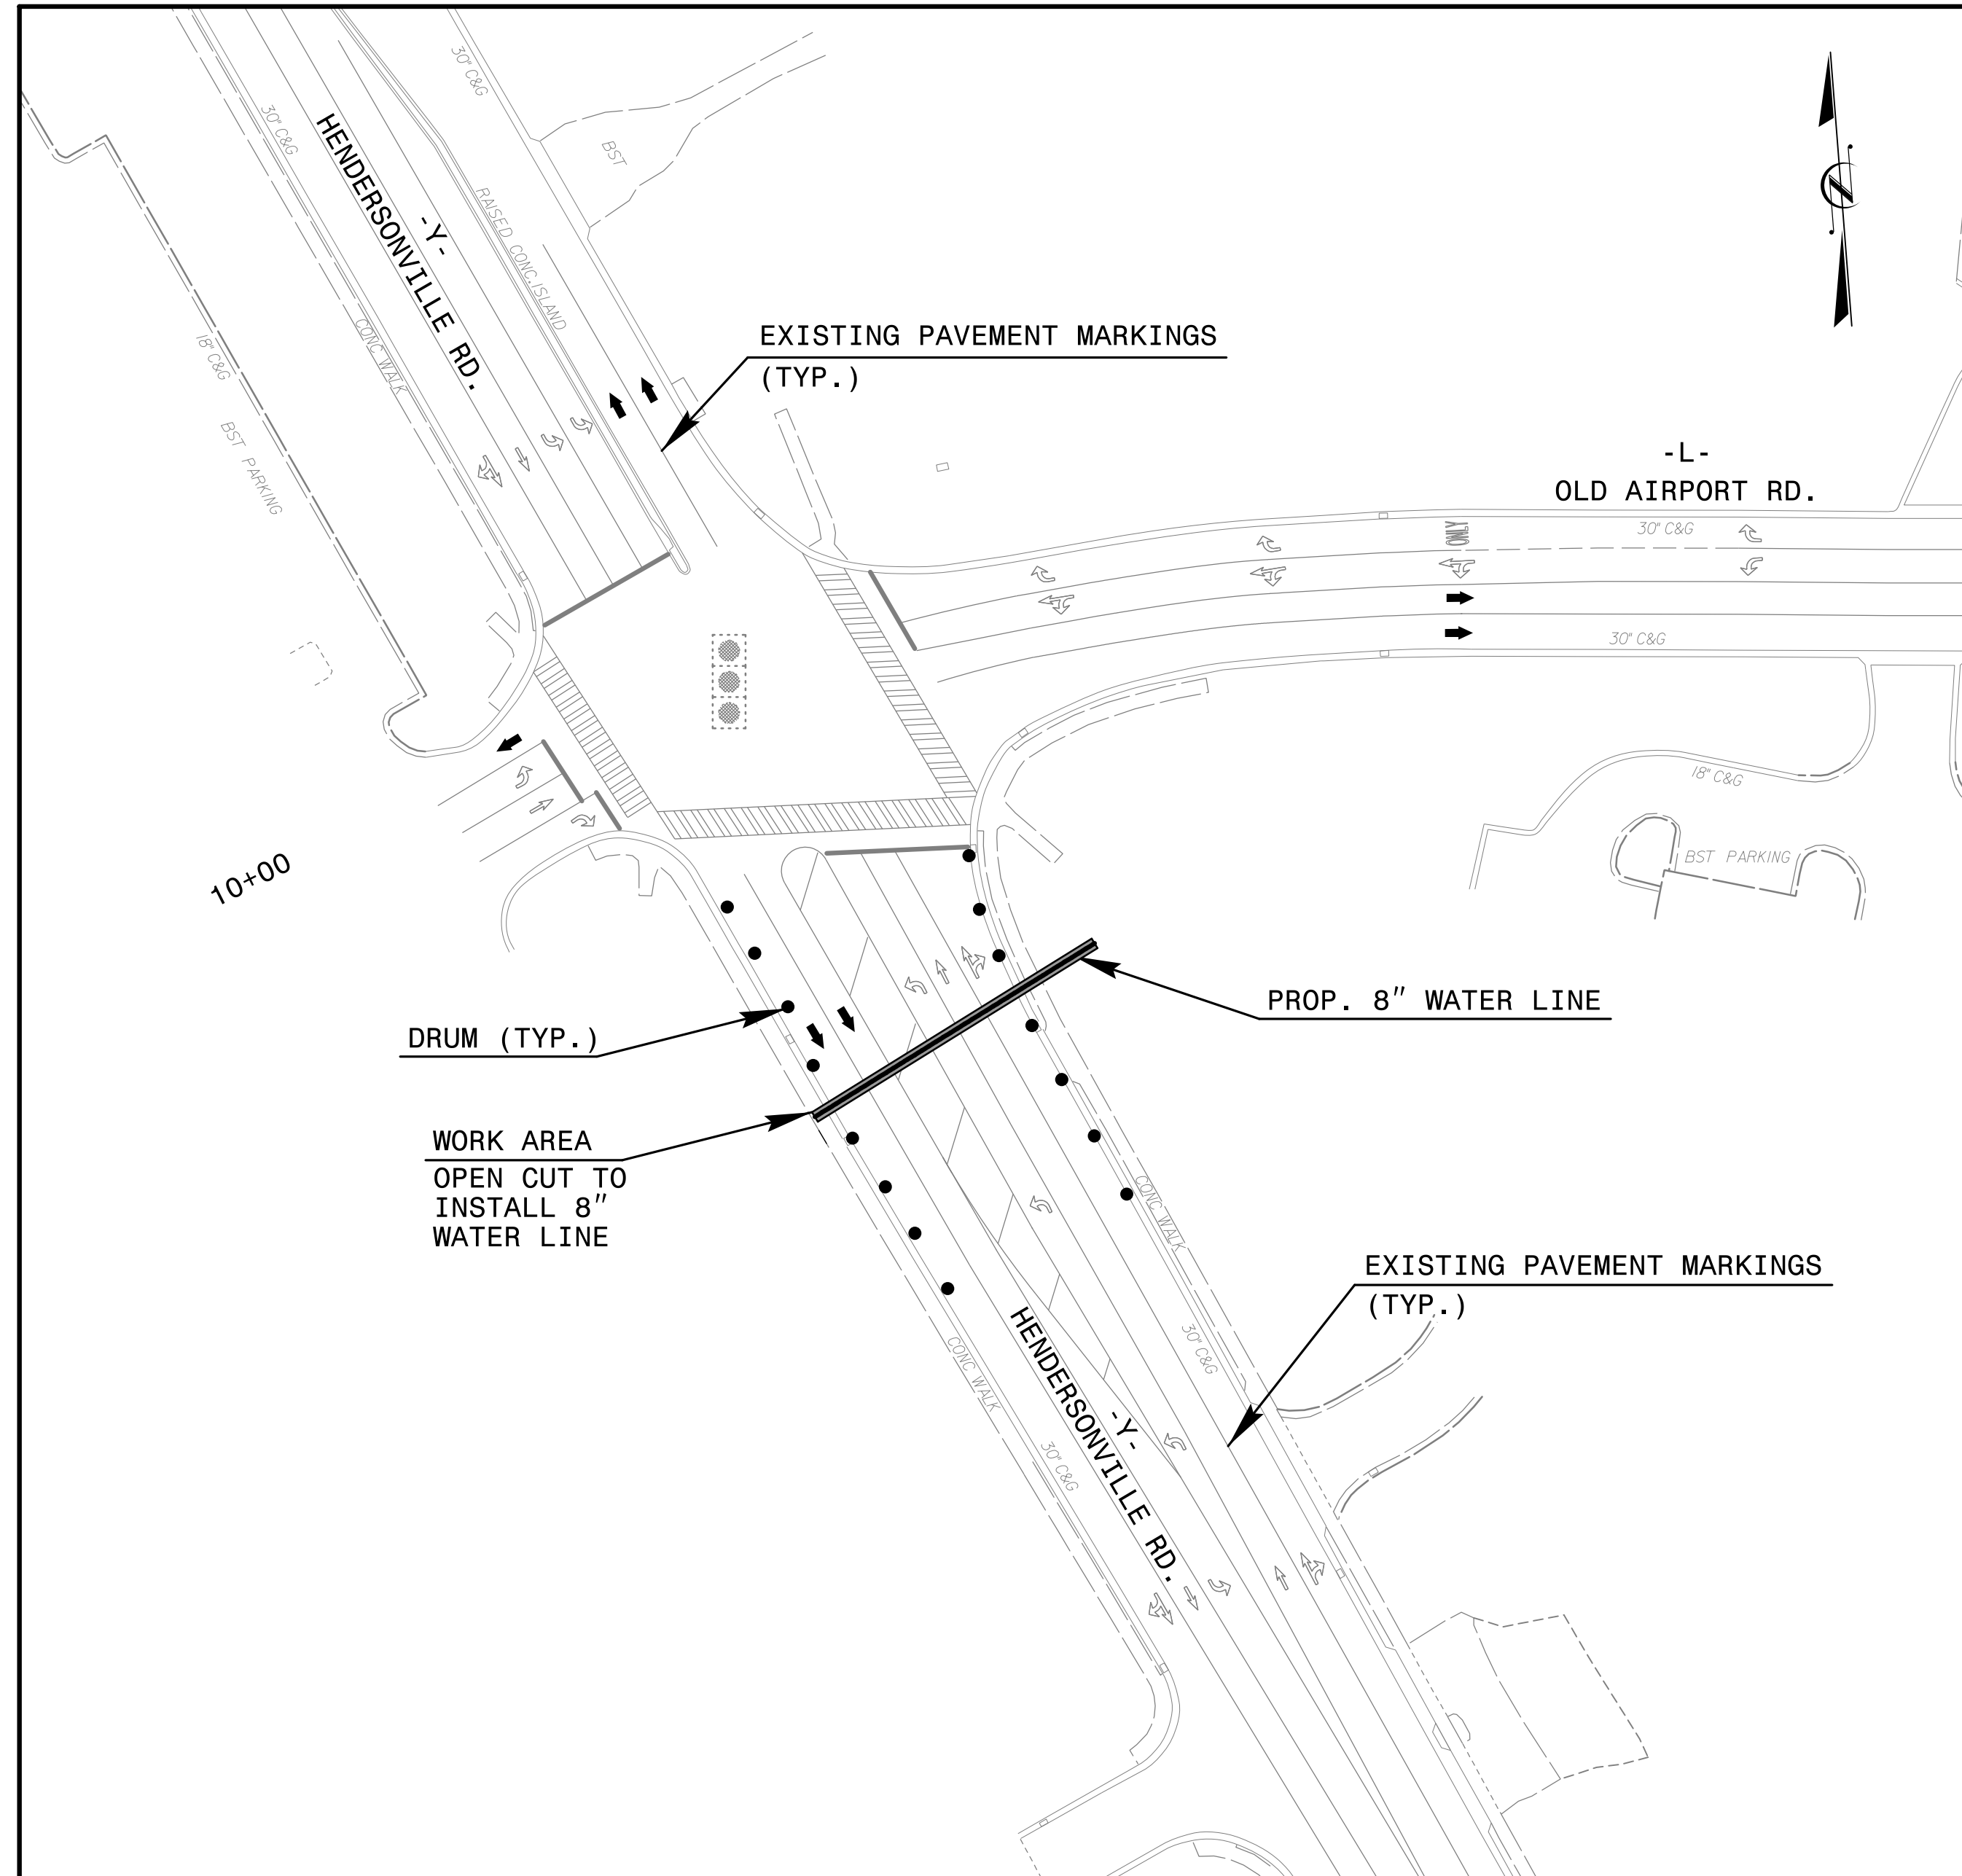


PROJ. REFERENCE NO.	SHEET NO.
U-5840	TMP-4

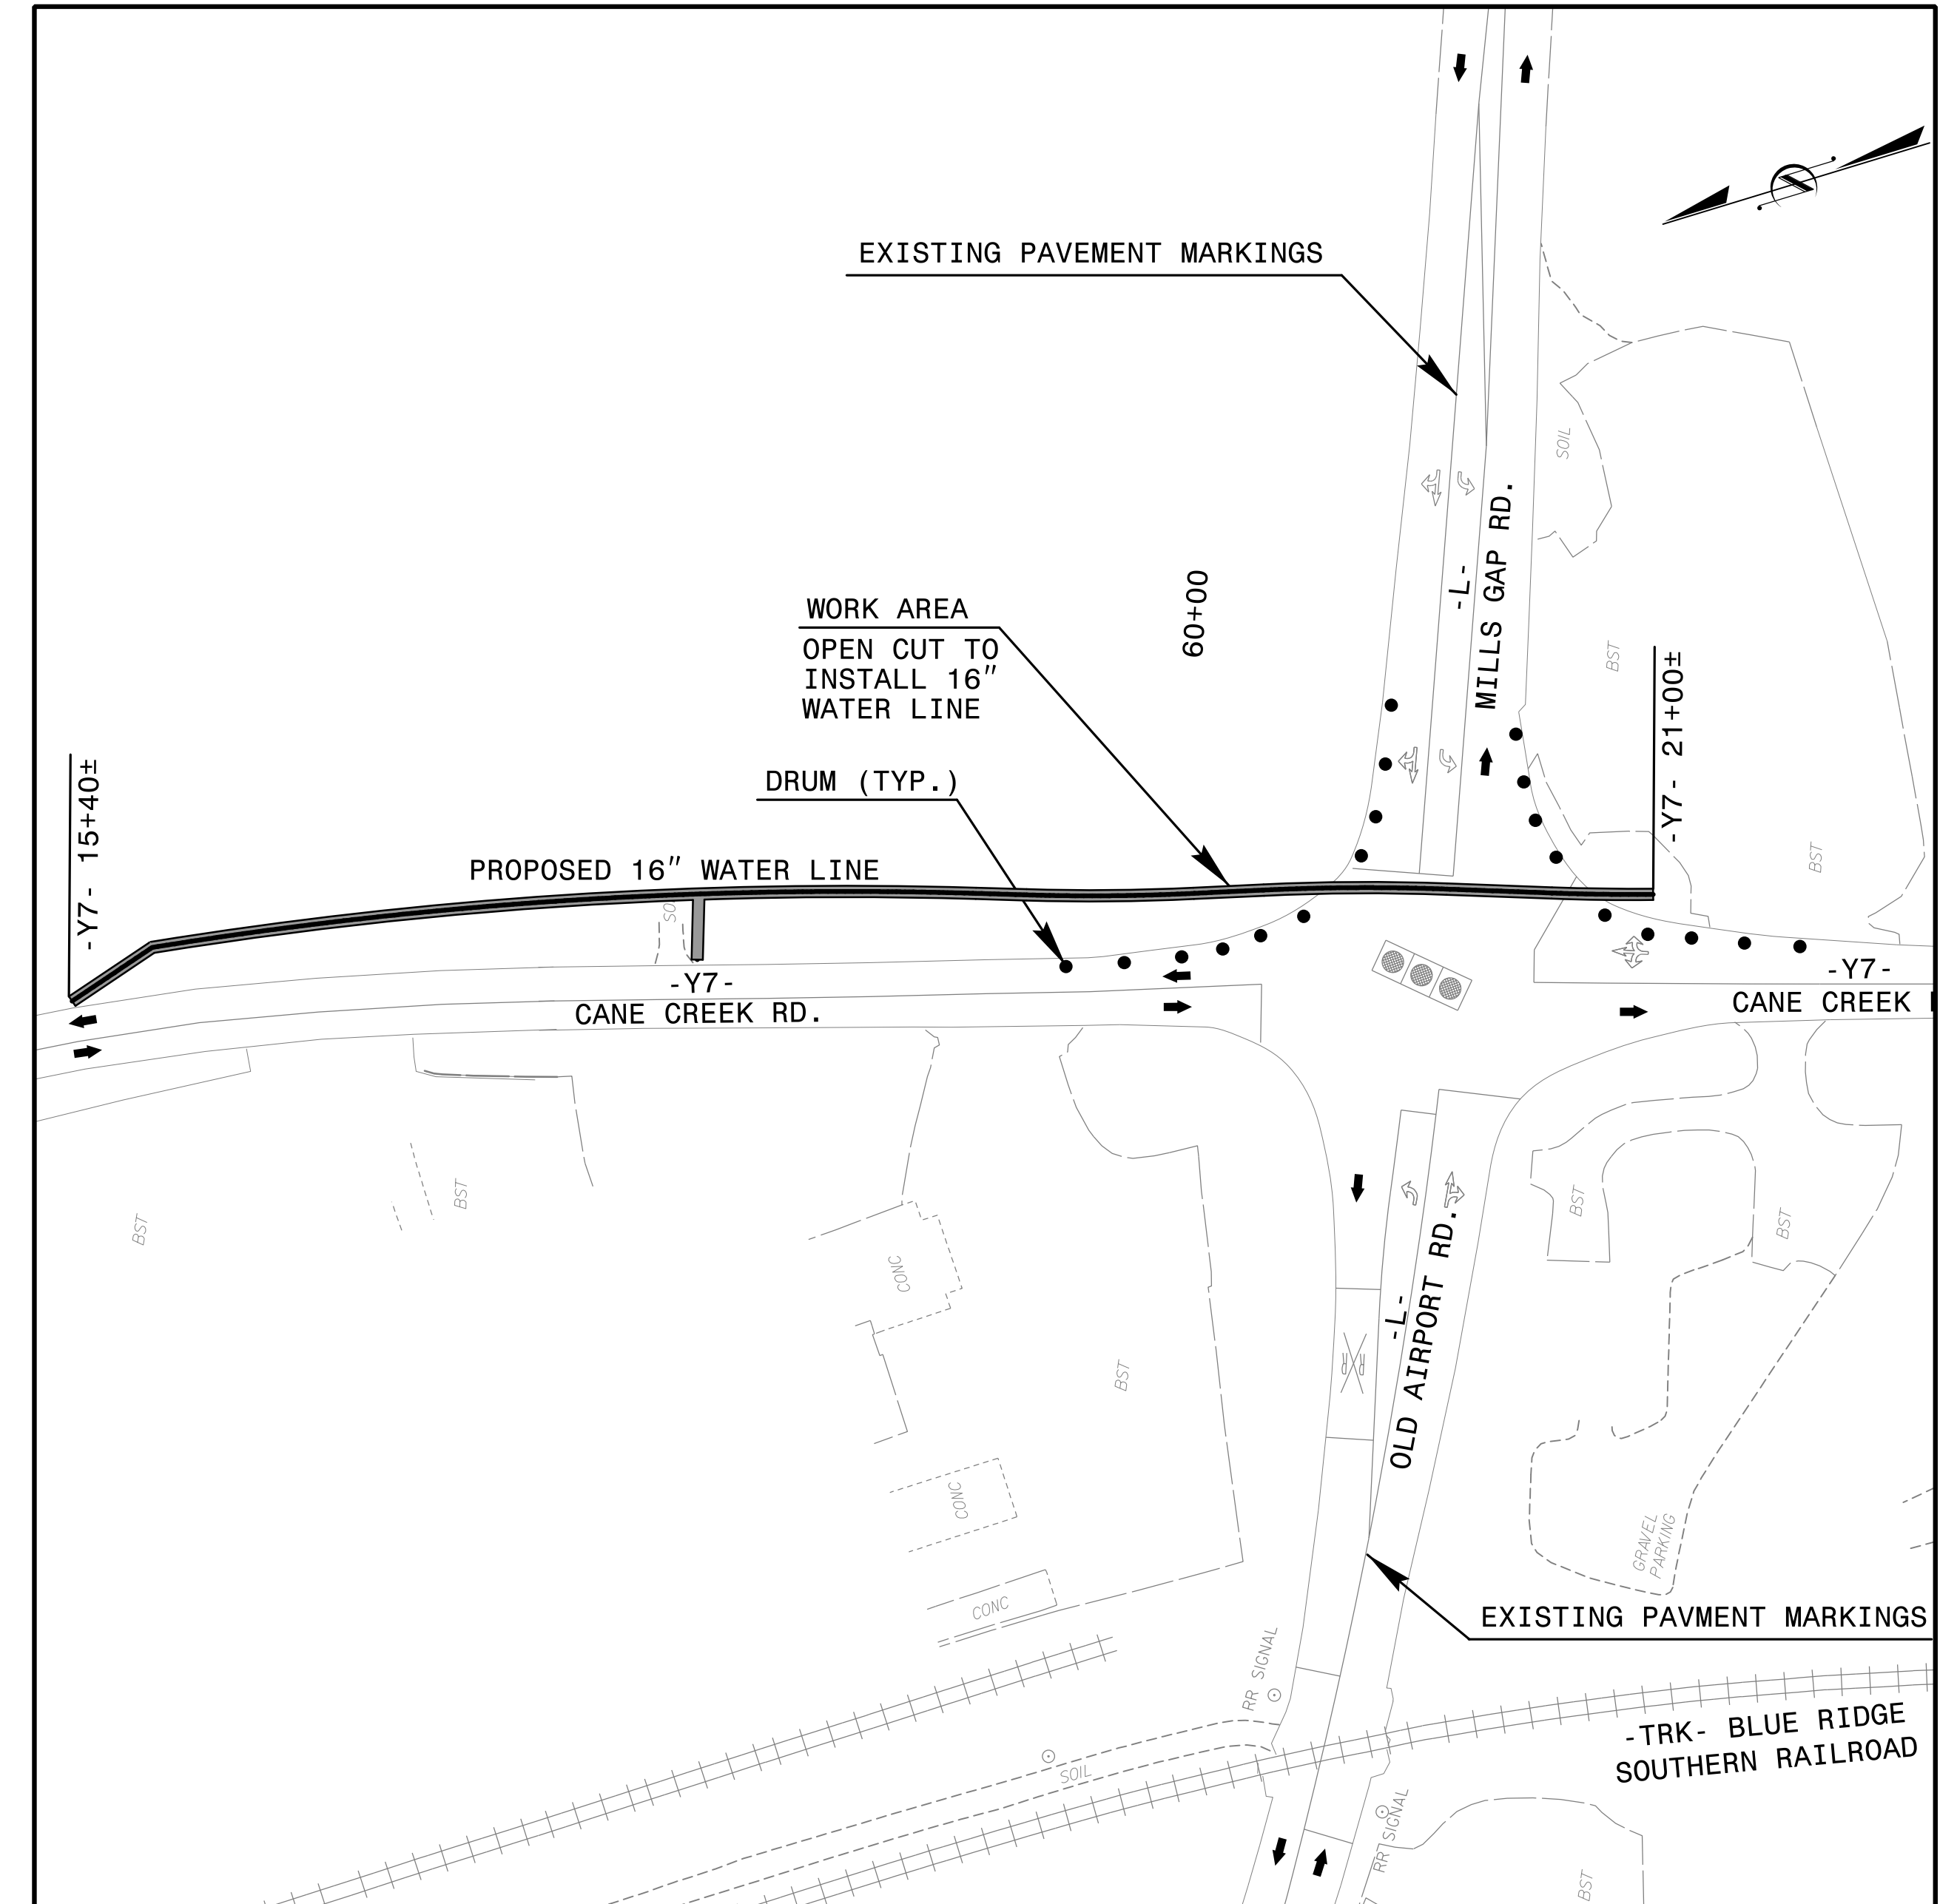

STV Engineers, Inc.
 300 West Trade St., Suite 715
 Charlotte, NC 28202
 NC License Number F-0991



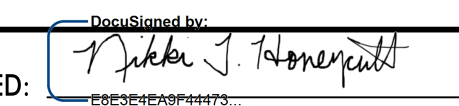
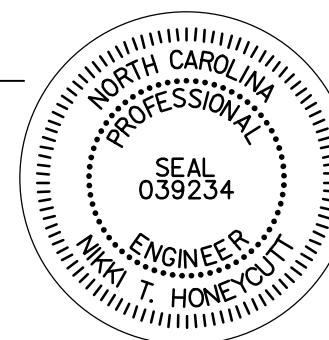
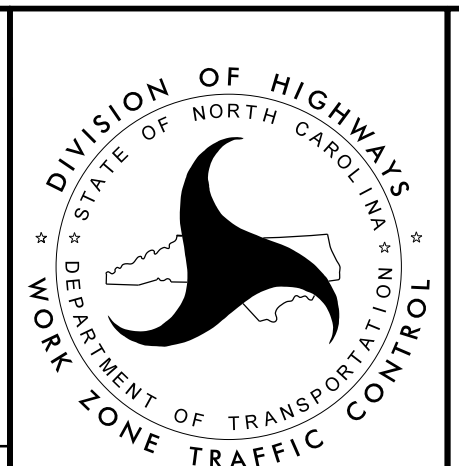
STEP 2A



STEP 2B



3/28/2018 R:\TrafficControl\TCP\TMP Sheets\U-5840_TCP_psh_P4.dgn dmllismz

APPROVED:  DATE: 3/29/2018 SEAL 		TRANSPORTATION MANAGEMENT PLAN PHASE I DETAILS
DOCUMENT NOT CONSIDERED FINAL UNLESS ALL SIGNATURES COMPLETED		