



PROJ. REFERENCE NO.	SHEET NO.
U-5840	TMP-5


STV 100 STV Engineers, Inc.
 900 West Trade St., Suite 715
 Charlotte, NC 28202
 NC License Number F-0991

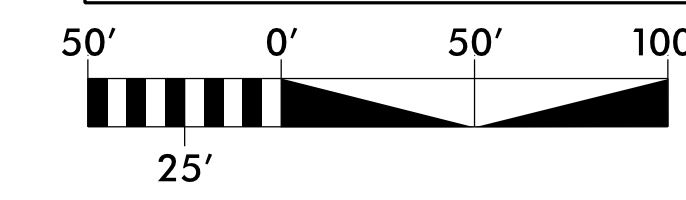

STEP 3A

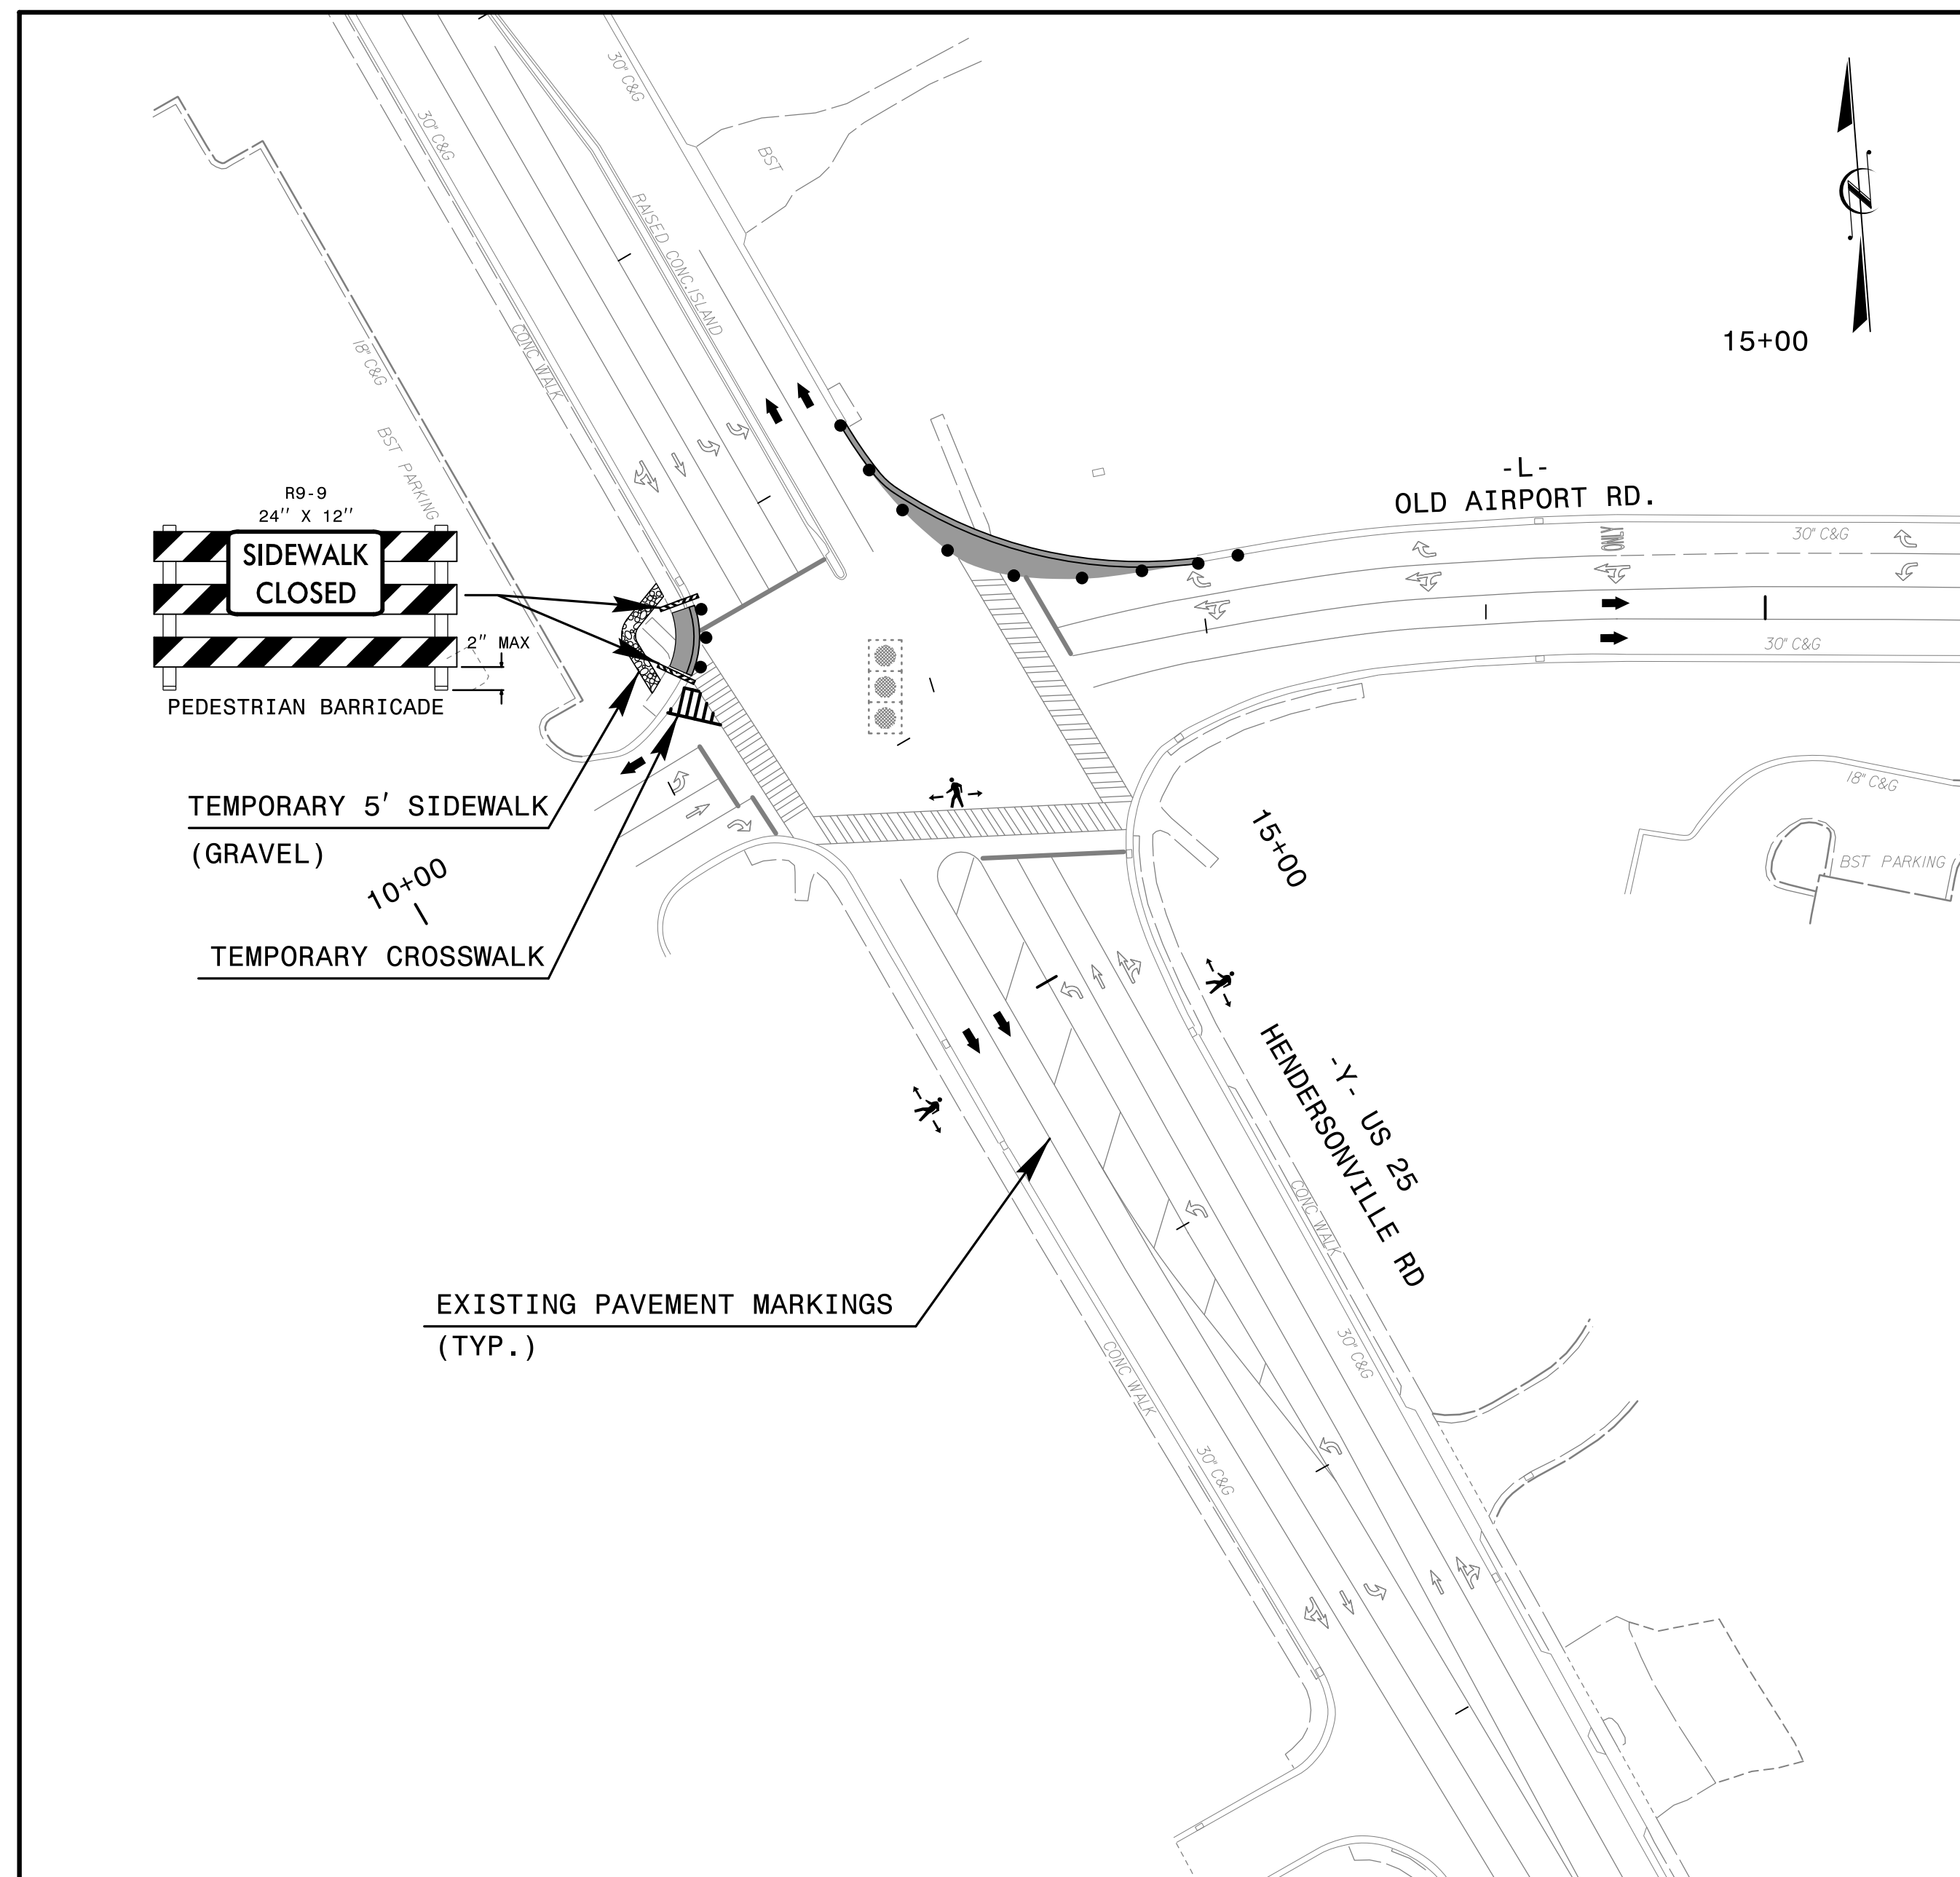

STEP 3B

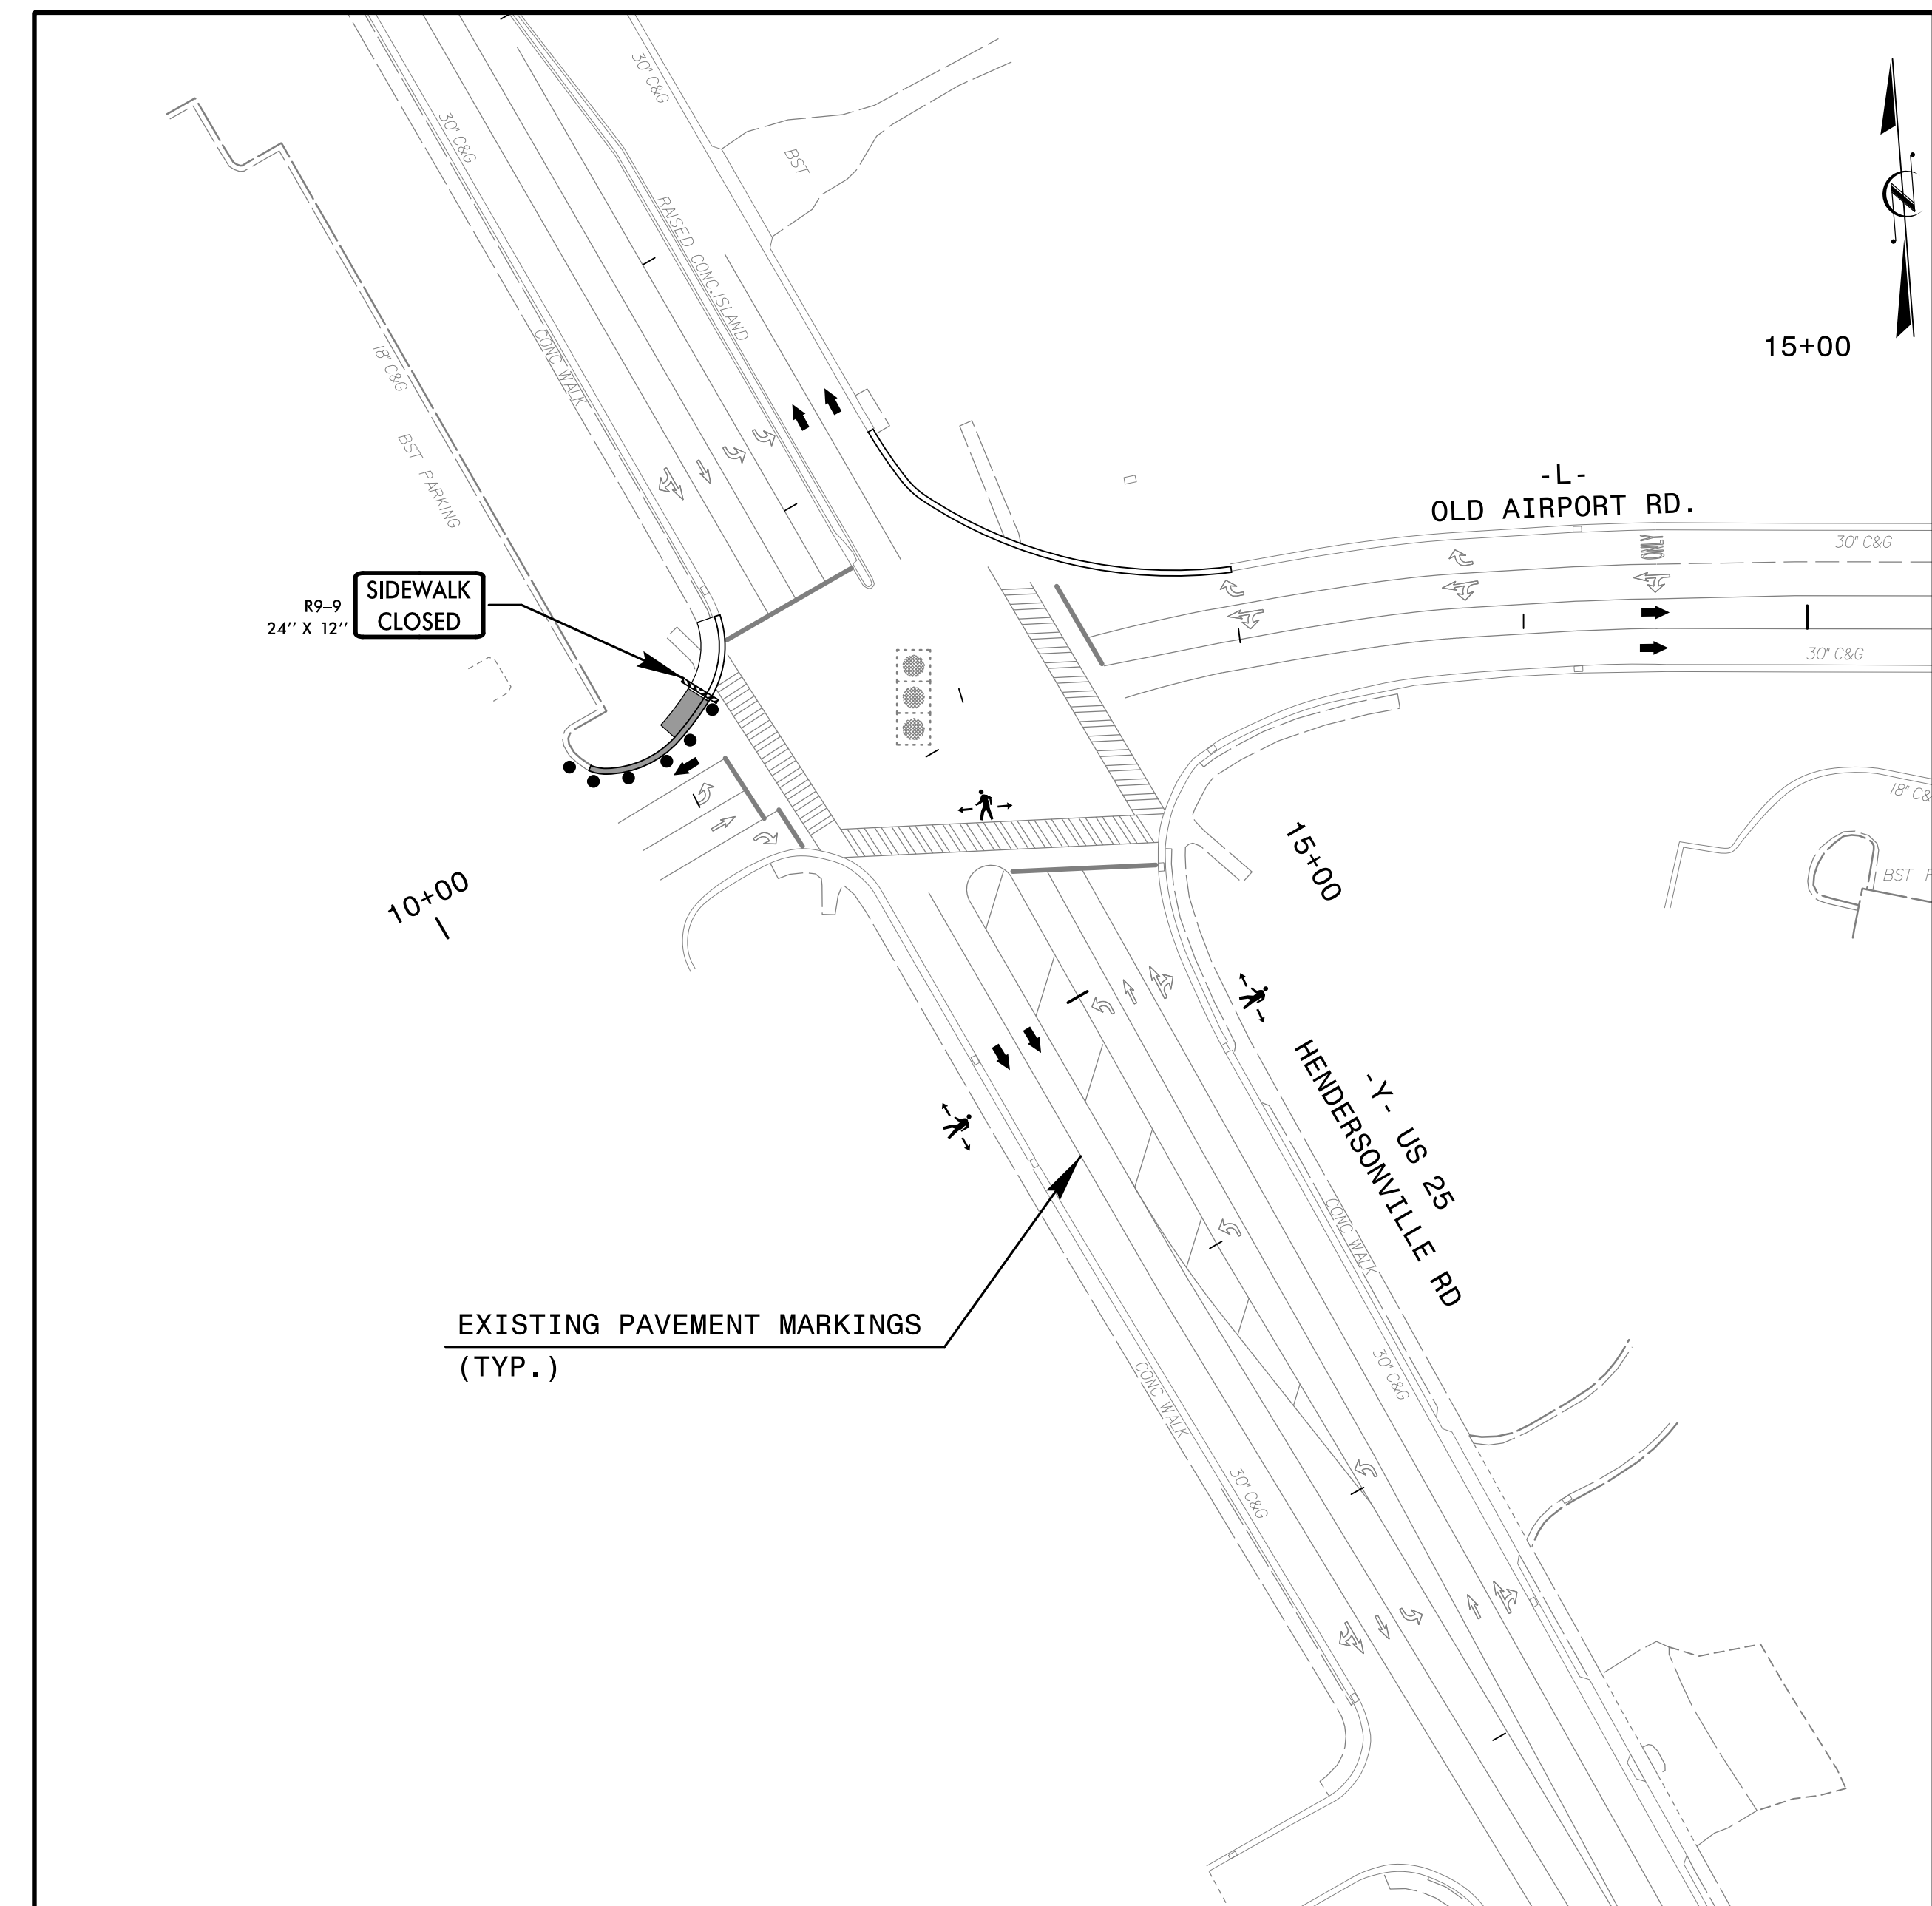

3/28/2018
 R:\TrafficControl\TCP\TMP Sheets\U-5840_TCP_psh_P5.dgn
 dmllismz

APPROVED: DATE: 3/29/2018 SEAL 		TRANSPORTATION MANAGEMENT PLAN PHASE I DETAILS
DOCUMENT NOT CONSIDERED FINAL UNLESS ALL SIGNATURES COMPLETED		