

WATER FILLED BARRIER
PROP. 8" SANITARY SEWER LINE

WORK AREA
OPEN CUT TO
INSTALL 8"
SANITARY
SEWER LINE

R11-4
60" x 30"
ROAD CLOSED
TO
THRU TRAFFIC
M4-10R
48" x 18"
TYPE III BARRICADE

NOTE: USE RSD NO. 1101.02, SHEETS 2 OF 14
TO PERFORM THIS TRAFFIC PATTERN.

TORRINGTON AVE.
DETOUR AHEAD
W20-2
48" X 48"

TORRINGTON AVE.
ROAD CLOSED AHEAD
W20-3
48" X 48"

NEXT RIGHT
SP-4R
42" X 12"

TORRINGTON AVE.
DETOUR
M4-8
24" x 12"
M6-1
21" x 15"

TORRINGTON AVE.
DETOUR AHEAD
W20-2
48" X 48"

TORRINGTON AVE.
ROAD CLOSED AHEAD
W20-3
48" X 48"

TORRINGTON AVE.
DETOUR
M4-8
24" x 12"
M6-1
21" x 15"


EXISTING PAVEMENT MARKINGS
(TYP.)

3/28/2018 R:\TrafficControl\TCP\TMP Sheets\U-5840_TCP_psh_P6.dgn

APPROVED: *[Signature]*
DATE: 3/29/2018

SEAL

DOCUMENT NOT CONSIDERED FINAL
UNLESS ALL SIGNATURES COMPLETED

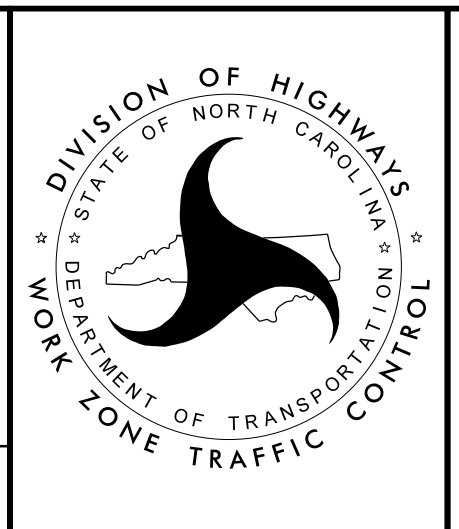

TRANSPORTATION
MANAGEMENT PLAN
PHASE II DETAILS