
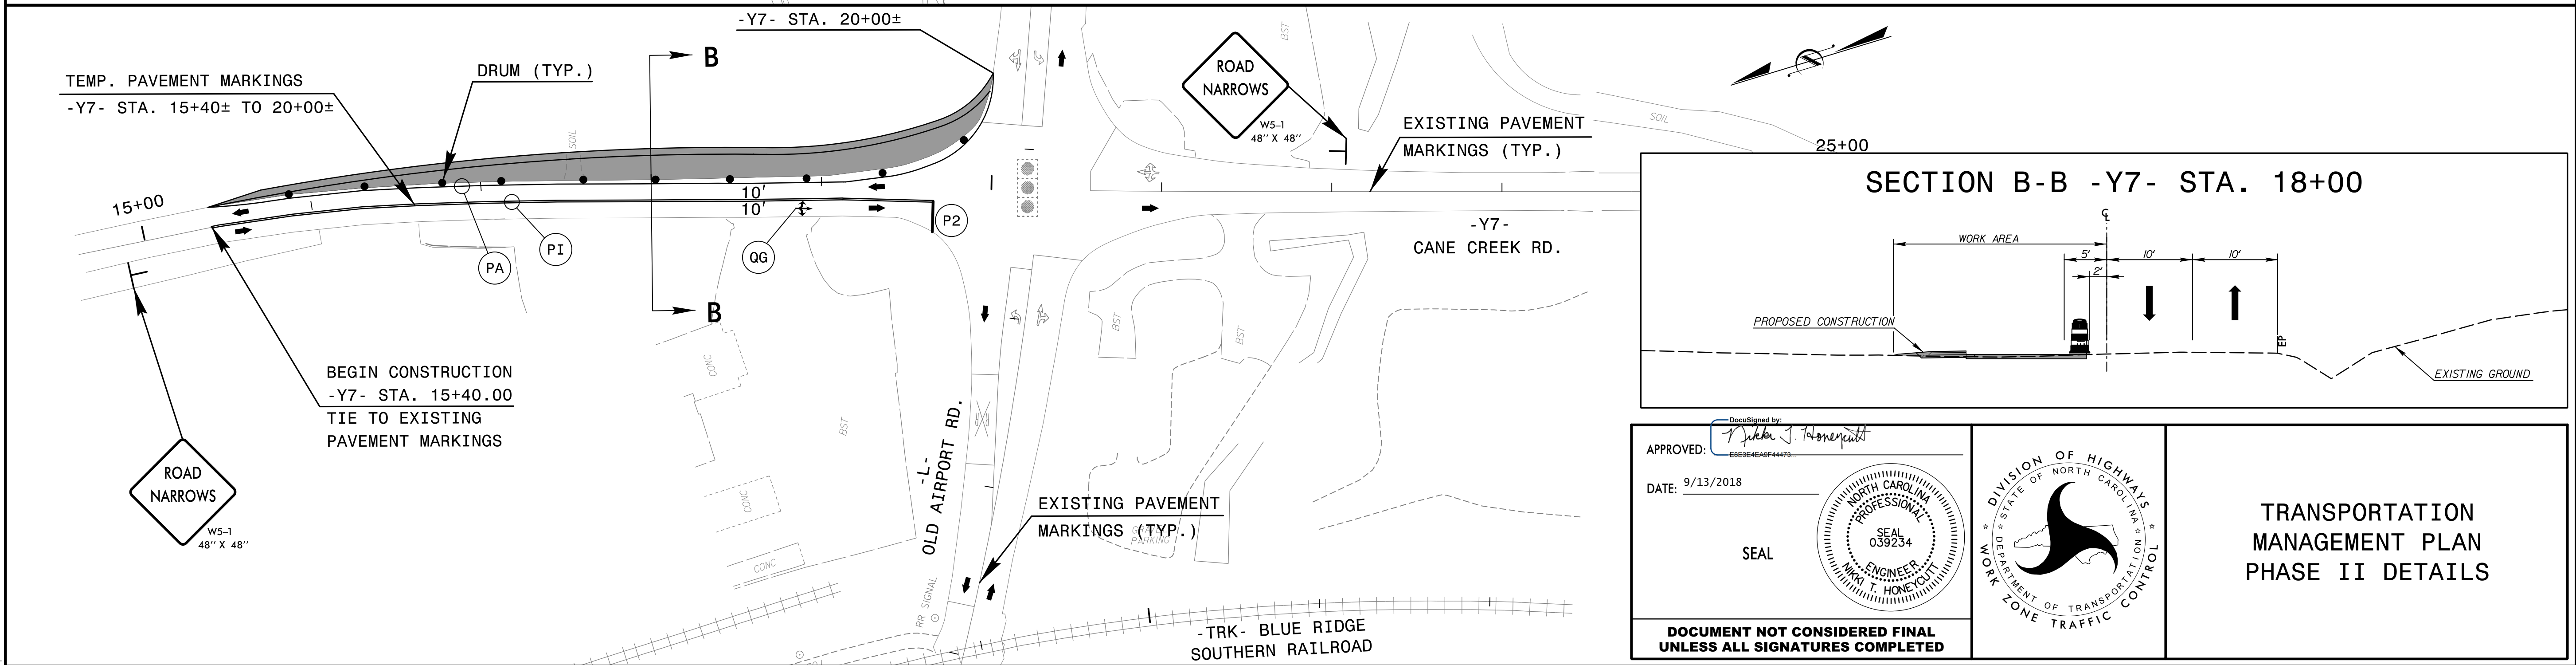


PROJ. REFERENCE NO. U-5840	SHEET NO. TMP-9
STV Engineers, Inc. 390 West Trade St., Suite 715 Charlotte, NC 28202 NC License Number F-0991	

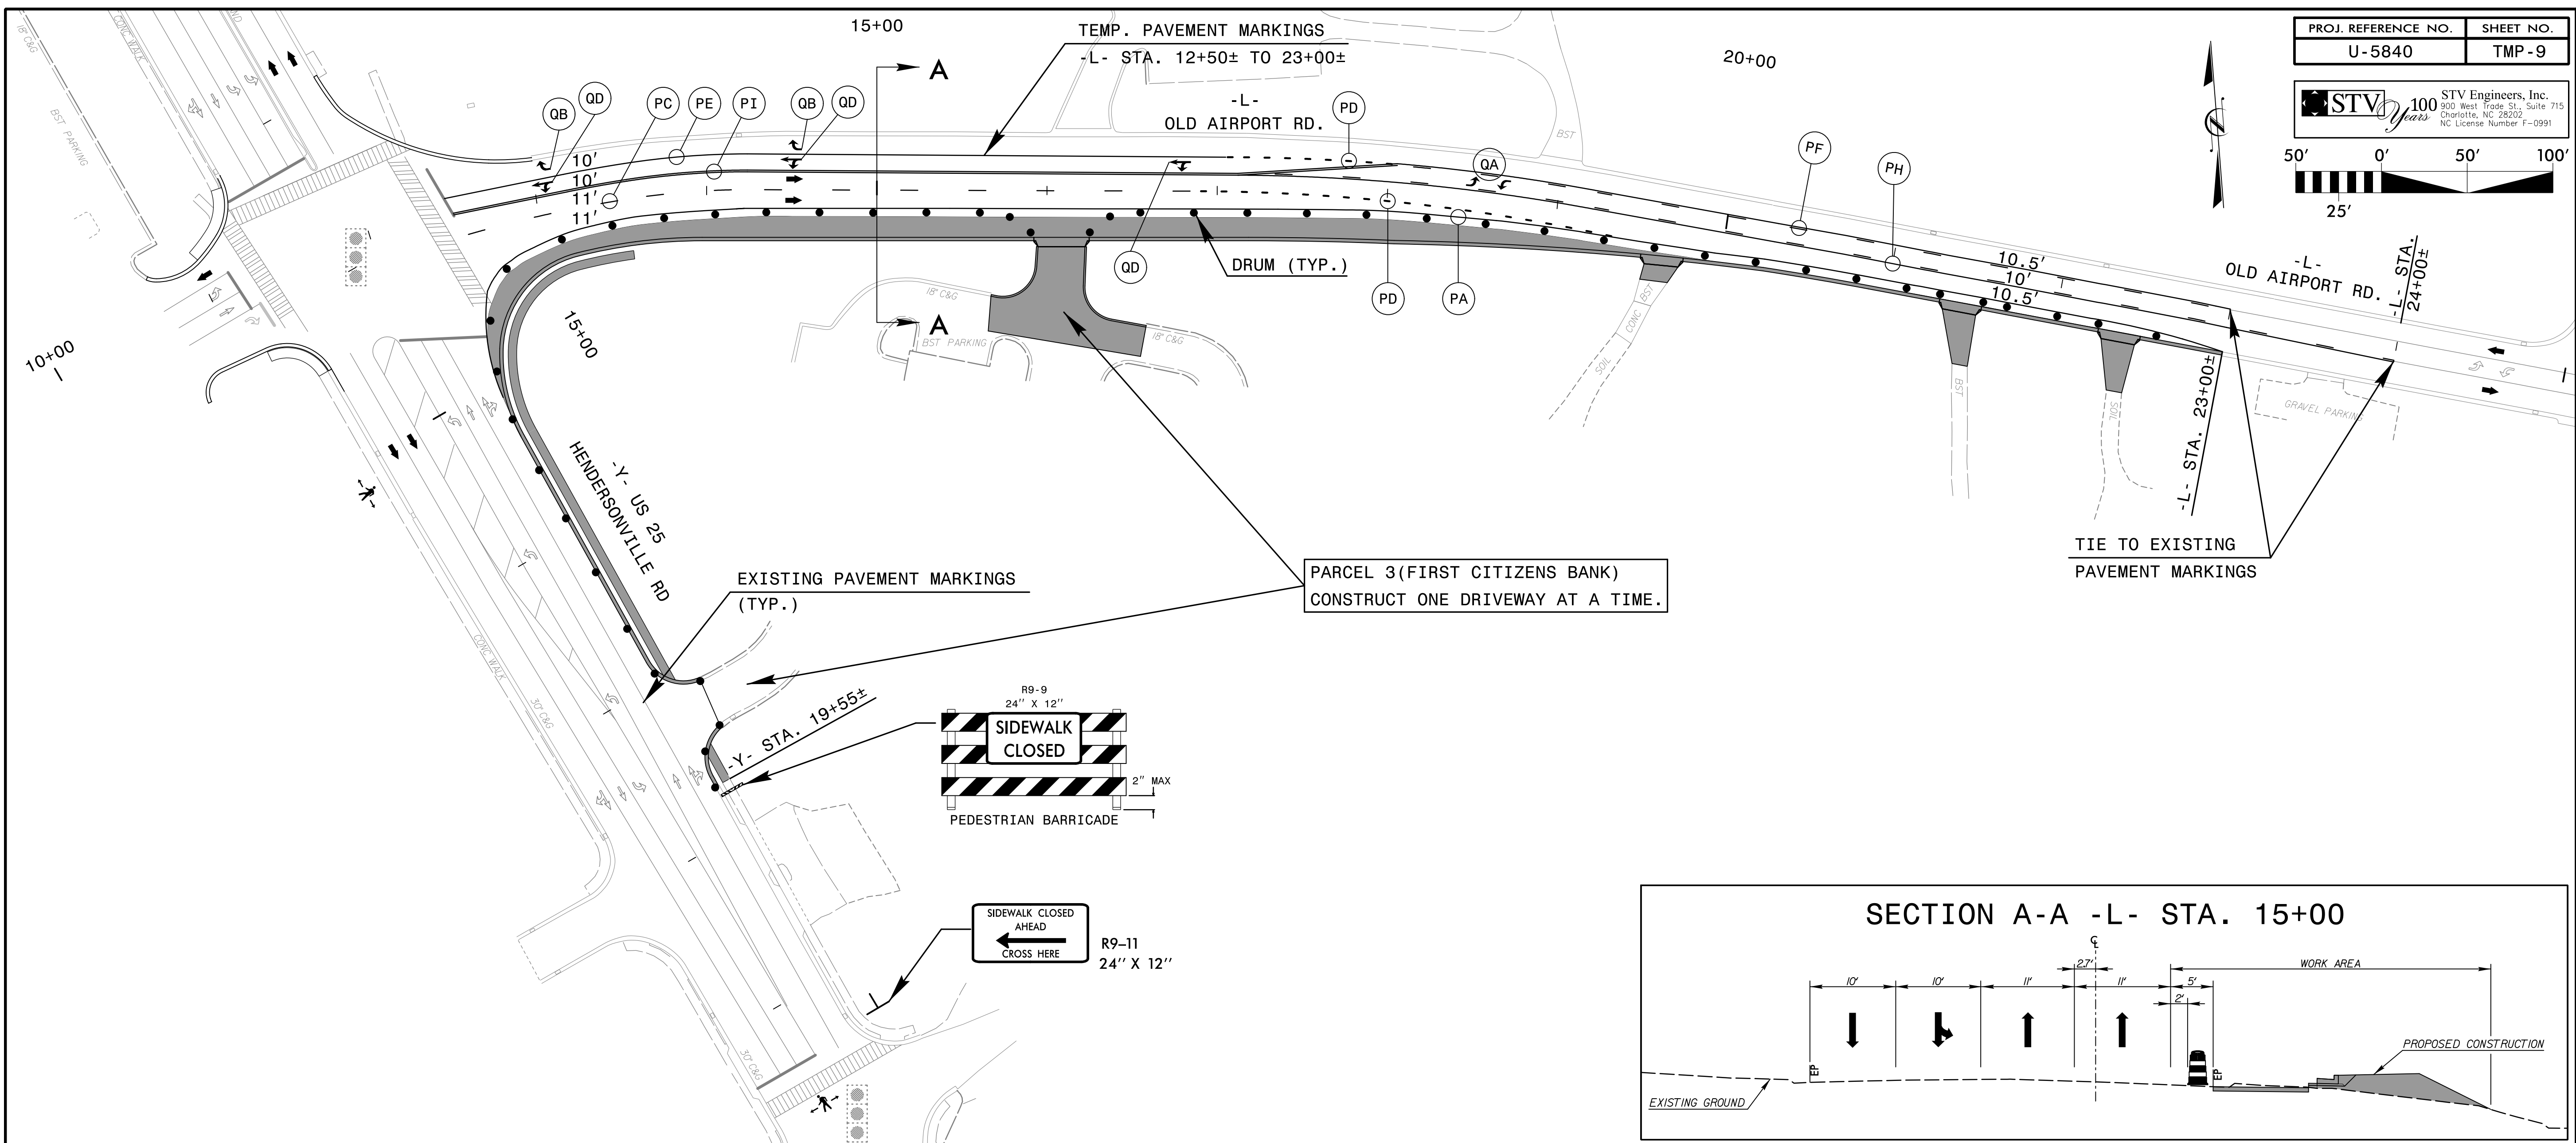


9/13/2018 R:\Road\Fic\TrafficControl\TCP\TMP Sheets\U-5840\_TCP\_psh\_P3.dgn

APPROVED:   
DATE: 9/13/2018

SEAL

**DOCUMENT NOT CONSIDERED FINAL  
UNLESS ALL SIGNATURES COMPLETED**

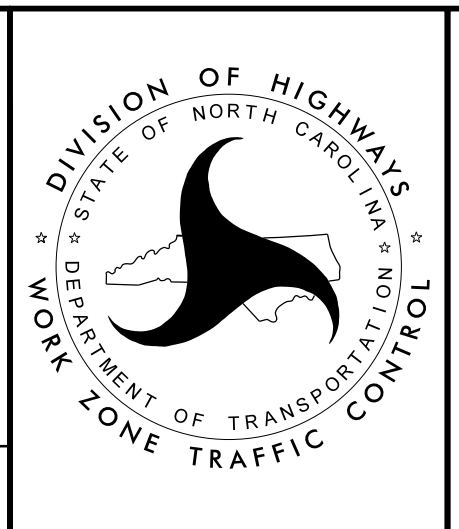

**TRANSPORTATION  
MANAGEMENT PLAN  
PHASE II DETAILS**