


PROJ. REFERENCE NO.	SHEET NO.
U-5840	TMP-13

STV 100 STV Engineers, Inc.
 900 West Trade St., Suite 715
 Charlotte, NC 28202
 NC License Number F-0991

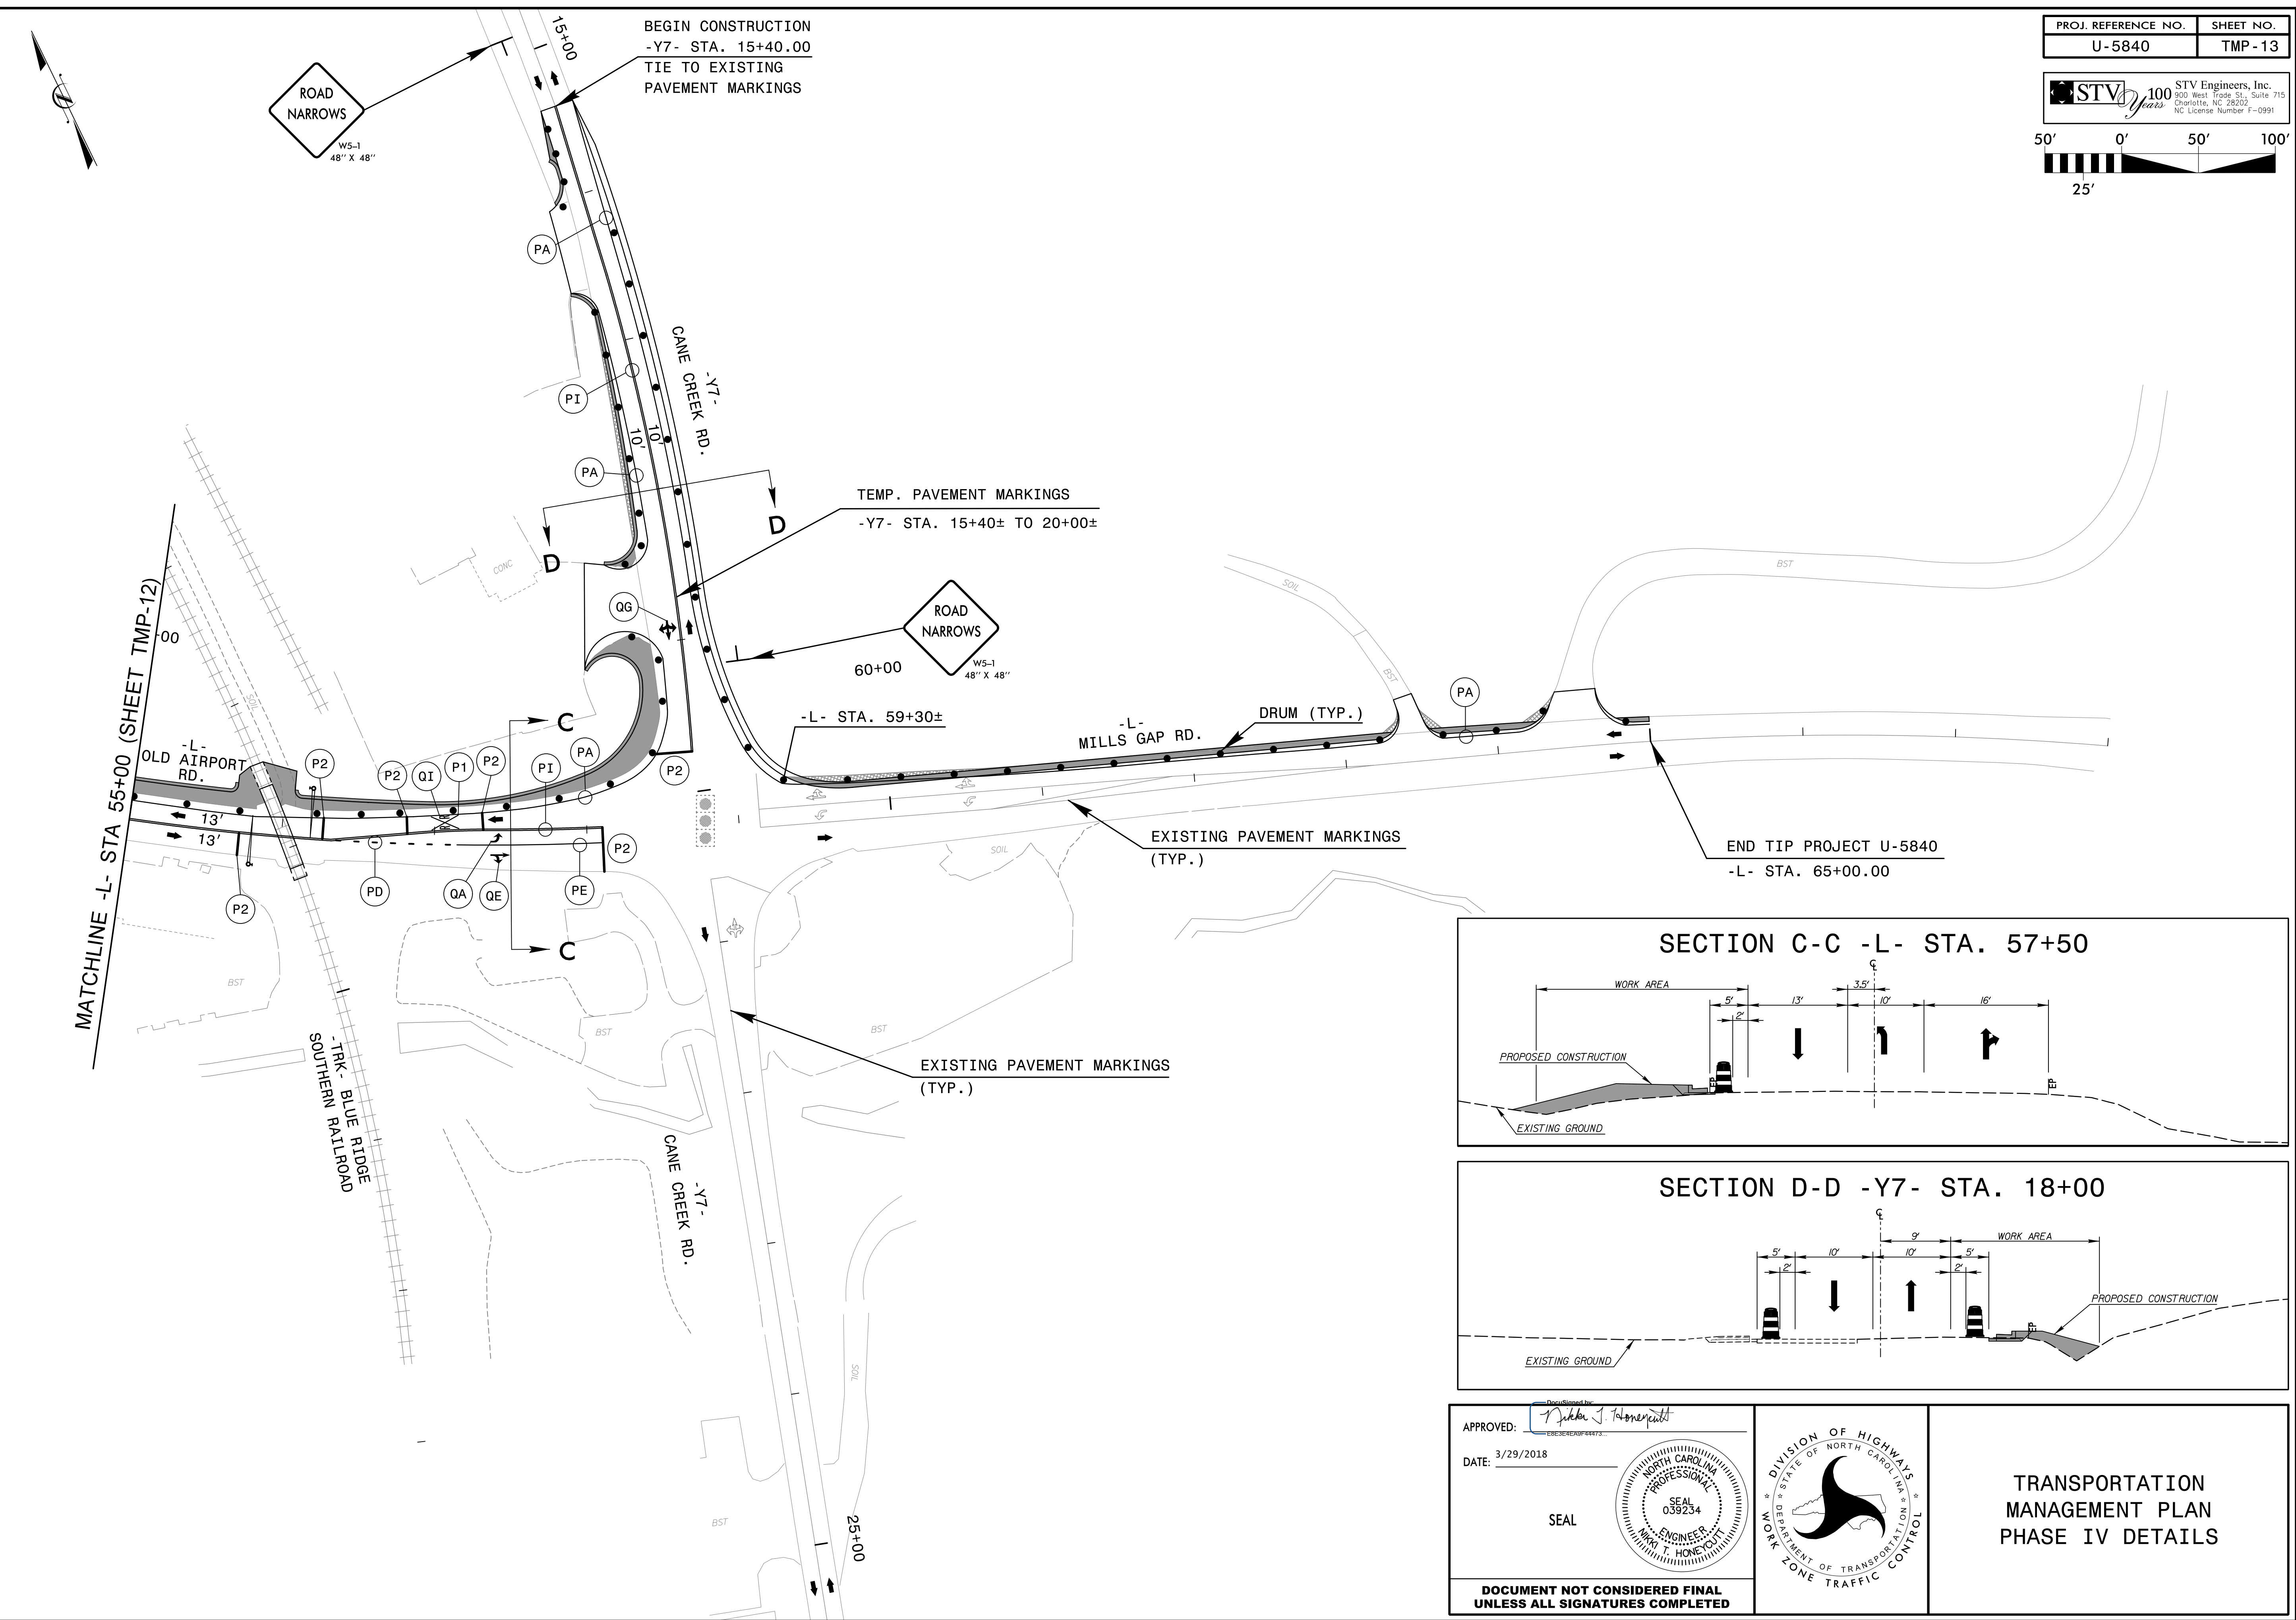

MATCHLINE -L- STA 55+00 (SHEET TMP-12)


-L- OLD AIRPORT RD.

-TRK- BLUE RIDGE SOUTHERN RAILROAD


-Y7- CANE CREEK RD.

-L- MILLS GAP RD.

SECTION C-C -L- STA. 57+50

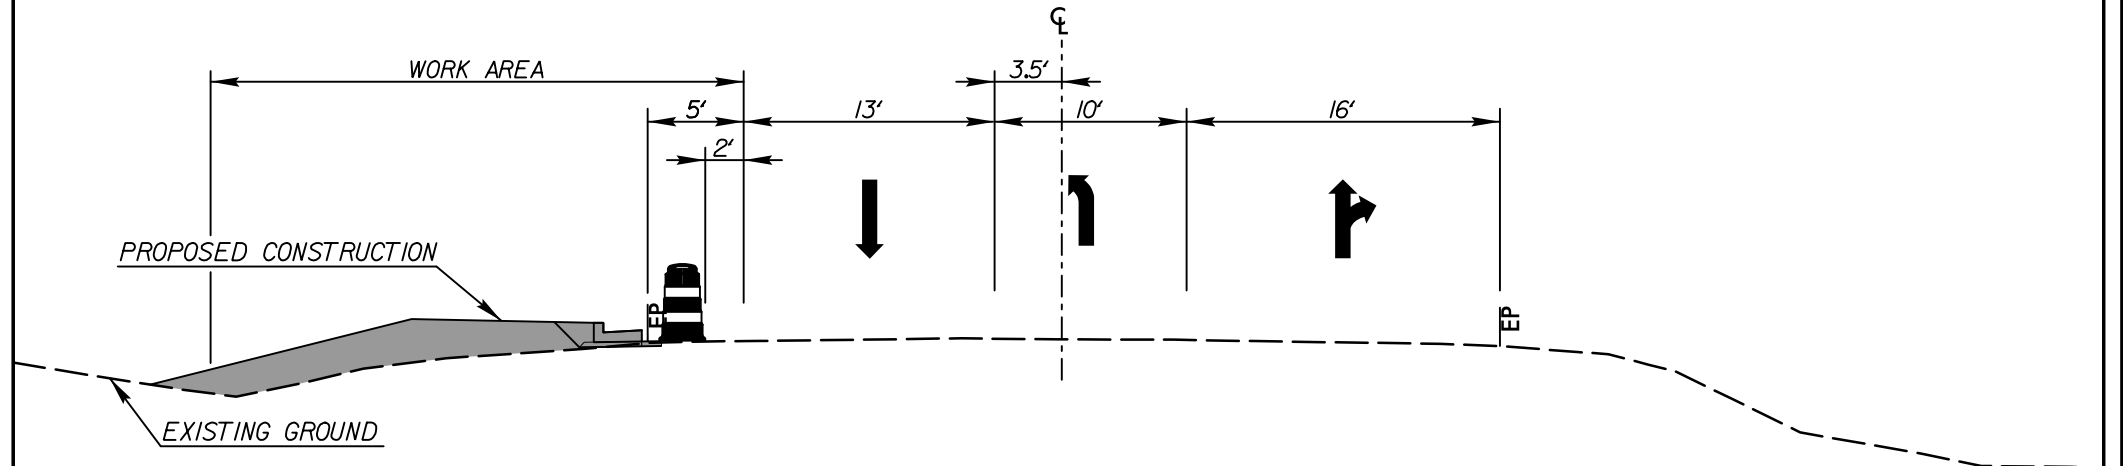


SECTION D-D -Y7- STA. 18+00

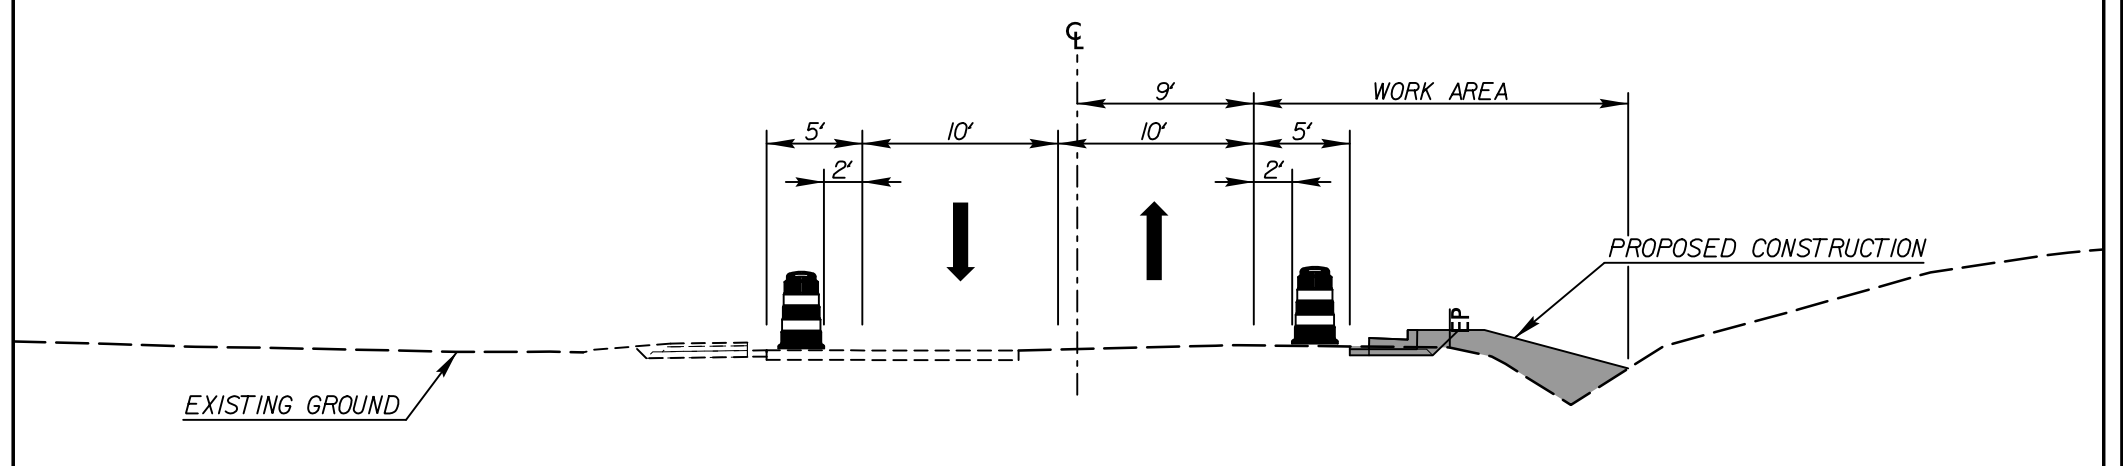

APPROVED: *[Signature]*
 DATE: 3/29/2018

SEAL

DOCUMENT NOT CONSIDERED FINAL UNLESS ALL SIGNATURES COMPLETED

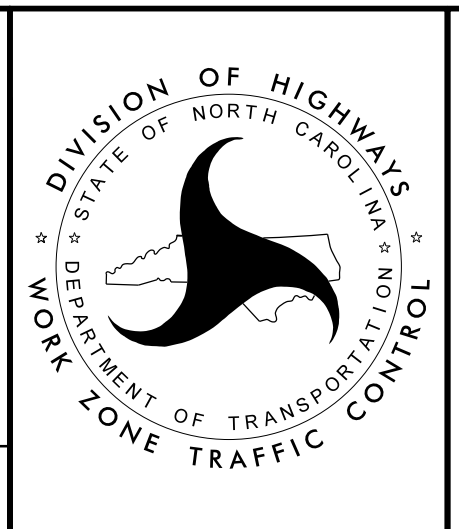

TRANSPORTATION MANAGEMENT PLAN PHASE IV DETAILS

3/28/2018 R:\TrafficControl\TCP\TMP Sheets\U-5840_TCP_psh_P13.dgn