
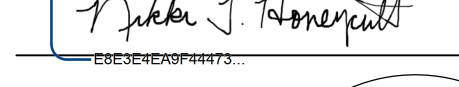


APPROVED: 
 DATE: 3/29/2018

SEAL

SEAL
 NORTH CAROLINA
 PROFESSIONAL
 ENGINEER
 WALTER F. HONEYCUTT

**DOCUMENT NOT CONSIDERED FINAL
 UNLESS ALL SIGNATURES COMPLETED**

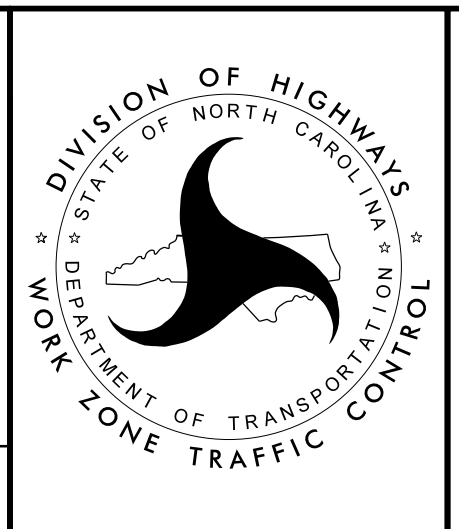

**TRANSPORTATION
 MANAGEMENT PLAN
 PHASE VI DETAILS**

3/28/2018
 R:\IT\rd\file\TrafficControl\TCP\TMP Sheets\U-5840_TCP_psh_P16.dgn
 dmh11sm2