

MATCHLINE -L- STA 55+00 (SHEET TMP-16)

-L- OLD AIRPORT RD.
 -TRK- BLUE RIDGE SOUTHERN RAILROAD

RETAINING WALL 4
 TEMP. PAVEMENT MARKINGS
 -L- STA. 23+00± TO 65+00±


RETAIN PHASE III PAVEMENT MARKINGS
 -Y7- STA. 15+40± TO 20+00±

-L- MILLS GAP RD.


EXISTING PAVEMENT MARKINGS (TYP.)

EXISTING PAVEMENT MARKINGS (TYP.)

SECTION C-C -L- STA. 57+50

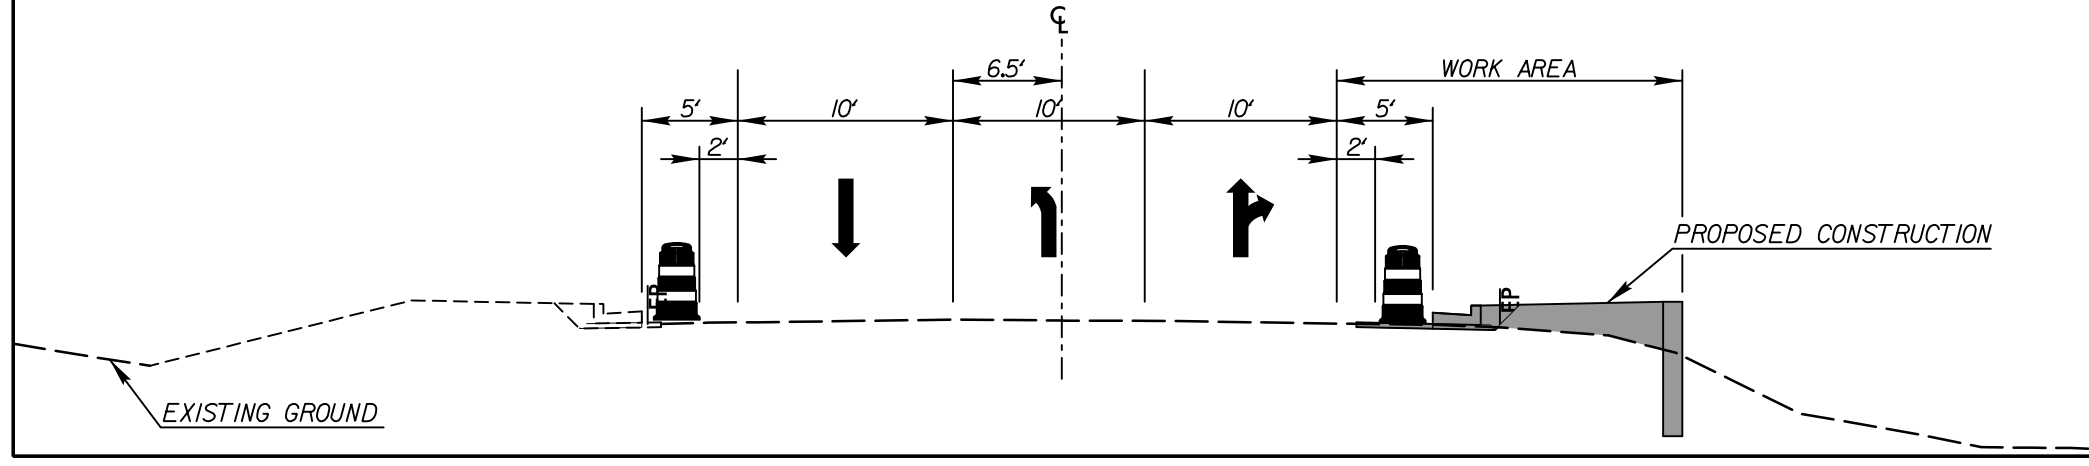

APPROVED: *[Signature]*
 DATE: 3/29/2018
 SEAL
 DOCUMENT NOT CONSIDERED FINAL
 UNLESS ALL SIGNATURES COMPLETED

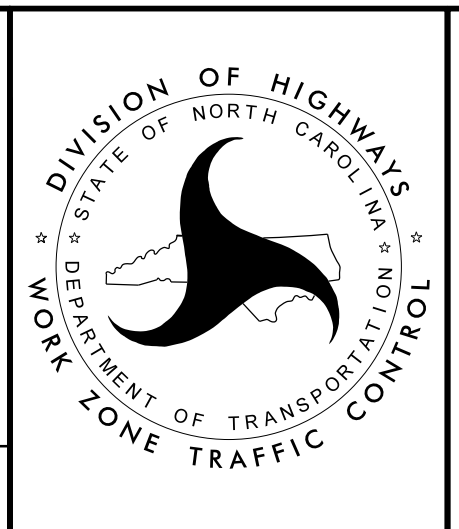

DIVISION OF HIGHWAYS
 STATE OF NORTH CAROLINA
 DEPARTMENT OF TRANSPORTATION
 WORK ZONE TRAFFIC CONTROL

**TRANSPORTATION
 MANAGEMENT PLAN
 PHASE VI DETAILS**

3/28/2018
 R:\TrafficControl\TCP\TMP Sheets\U-5840_TCP_psh_P17.dgn
 dmllismz