
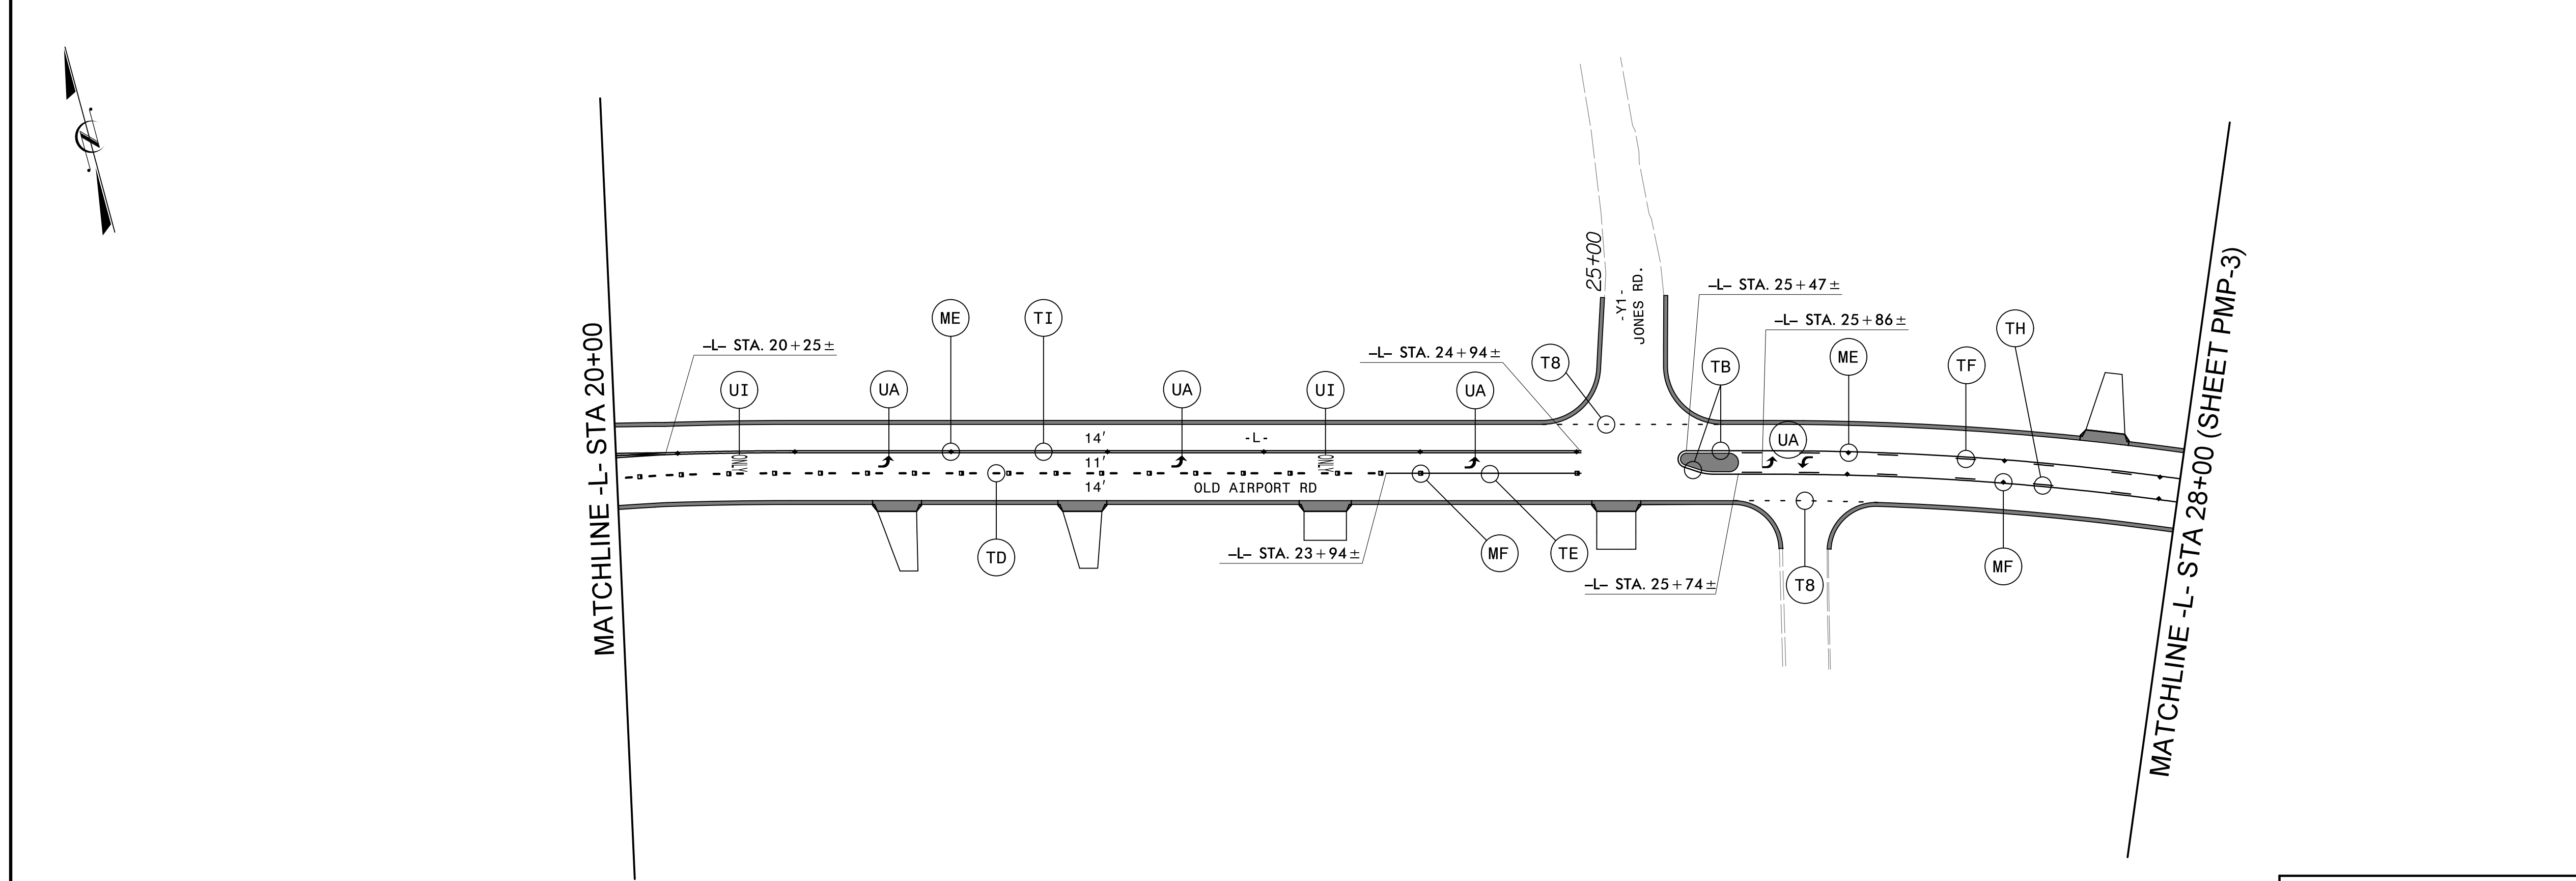


**DOCUMENT NOT CONSIDERED FINAL
UNLESS ALL SIGNATURES COMPLETED**

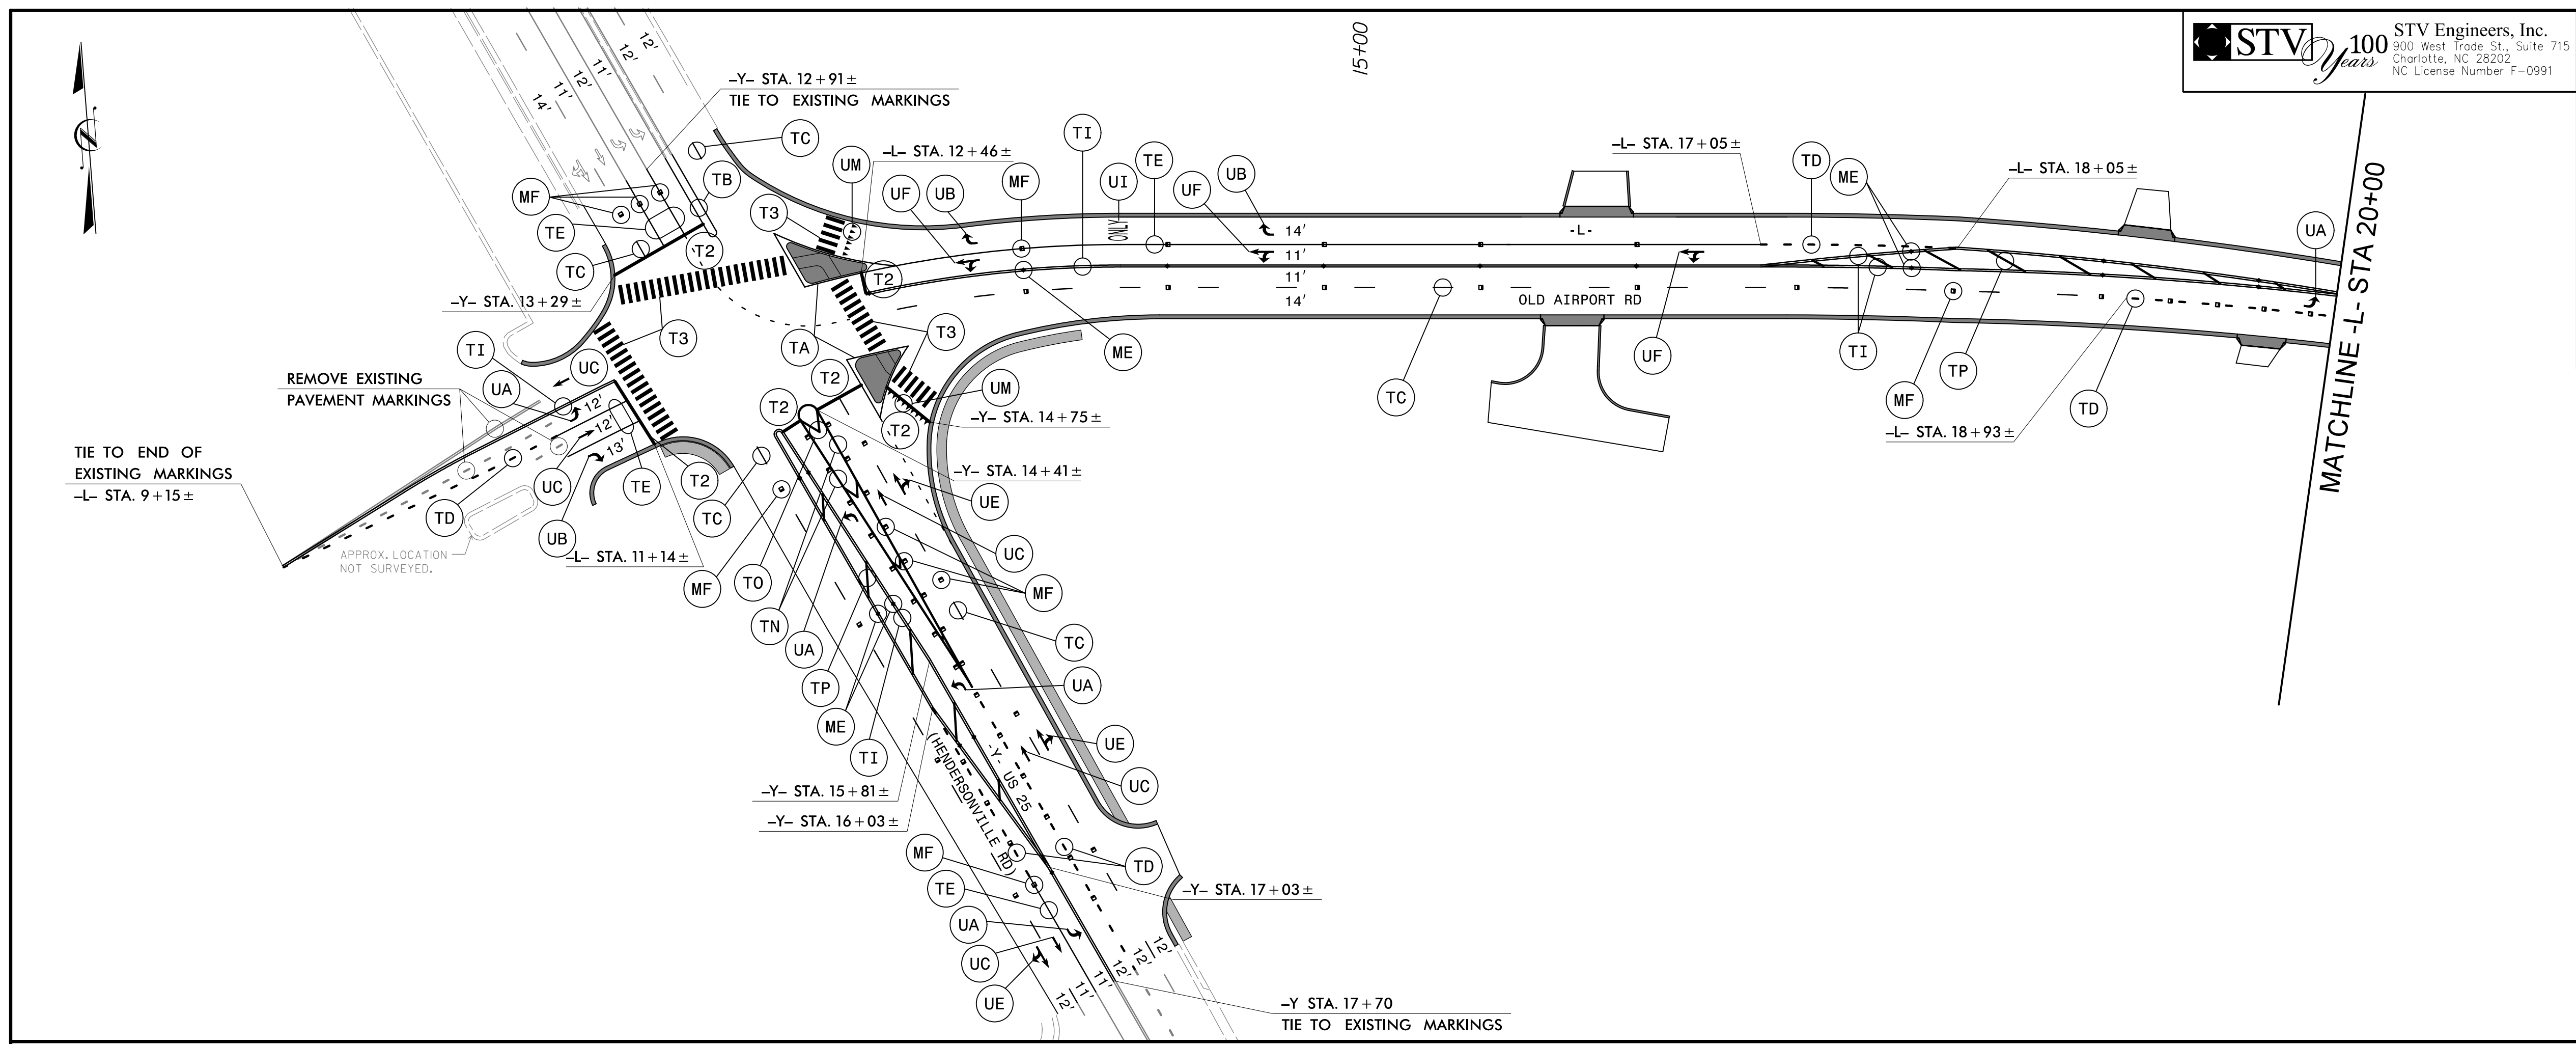

PAVEMENT MARKING DETAIL

9/13/2018
R:\Roadway\Proj\Pavement Marking Plans\U-5840_PMP_psh02.dgn
Phillis2