
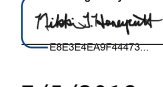
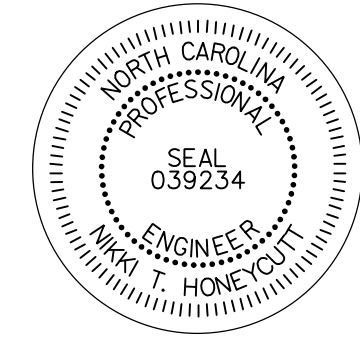
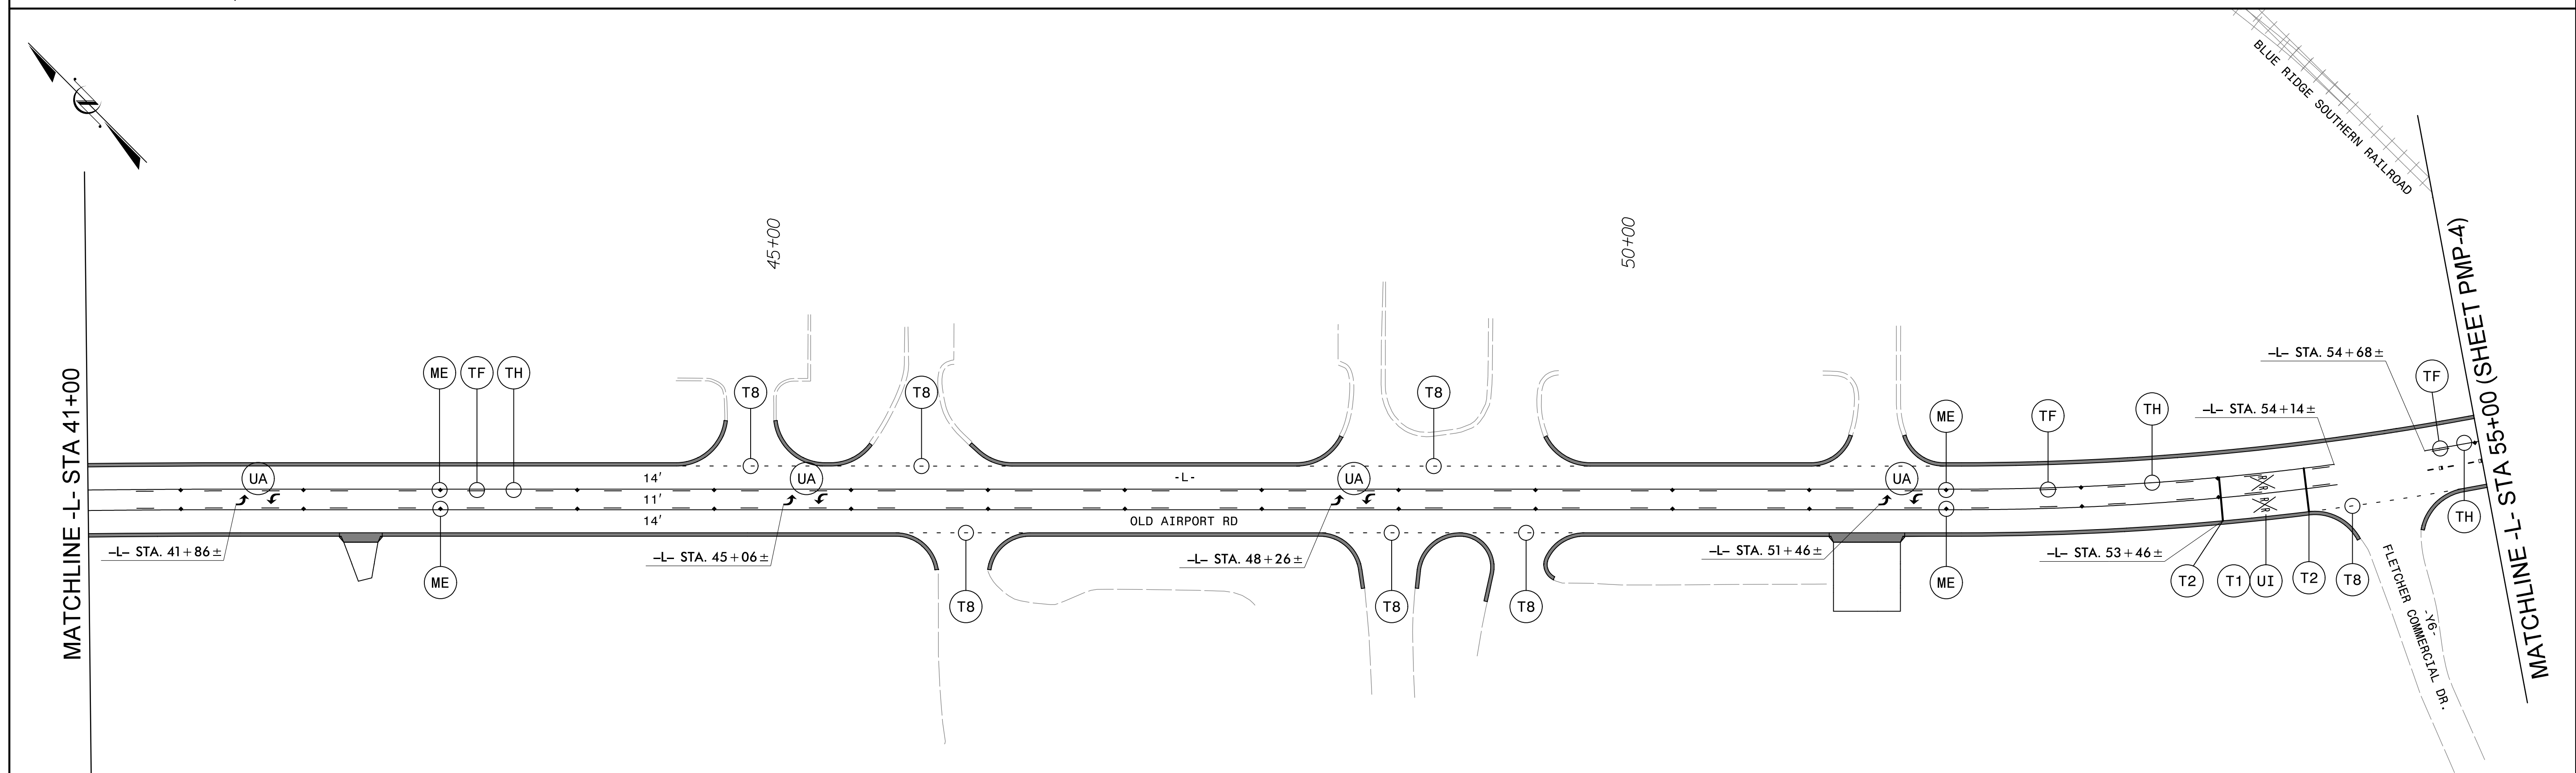


TIP NO. U-5840	SHEET NO. PMP-3
APPROVED: 	
DATE: 7/5/2018	
SEAL	
	
DOCUMENT NOT CONSIDERED FINAL UNLESS ALL SIGNATURES COMPLETED	

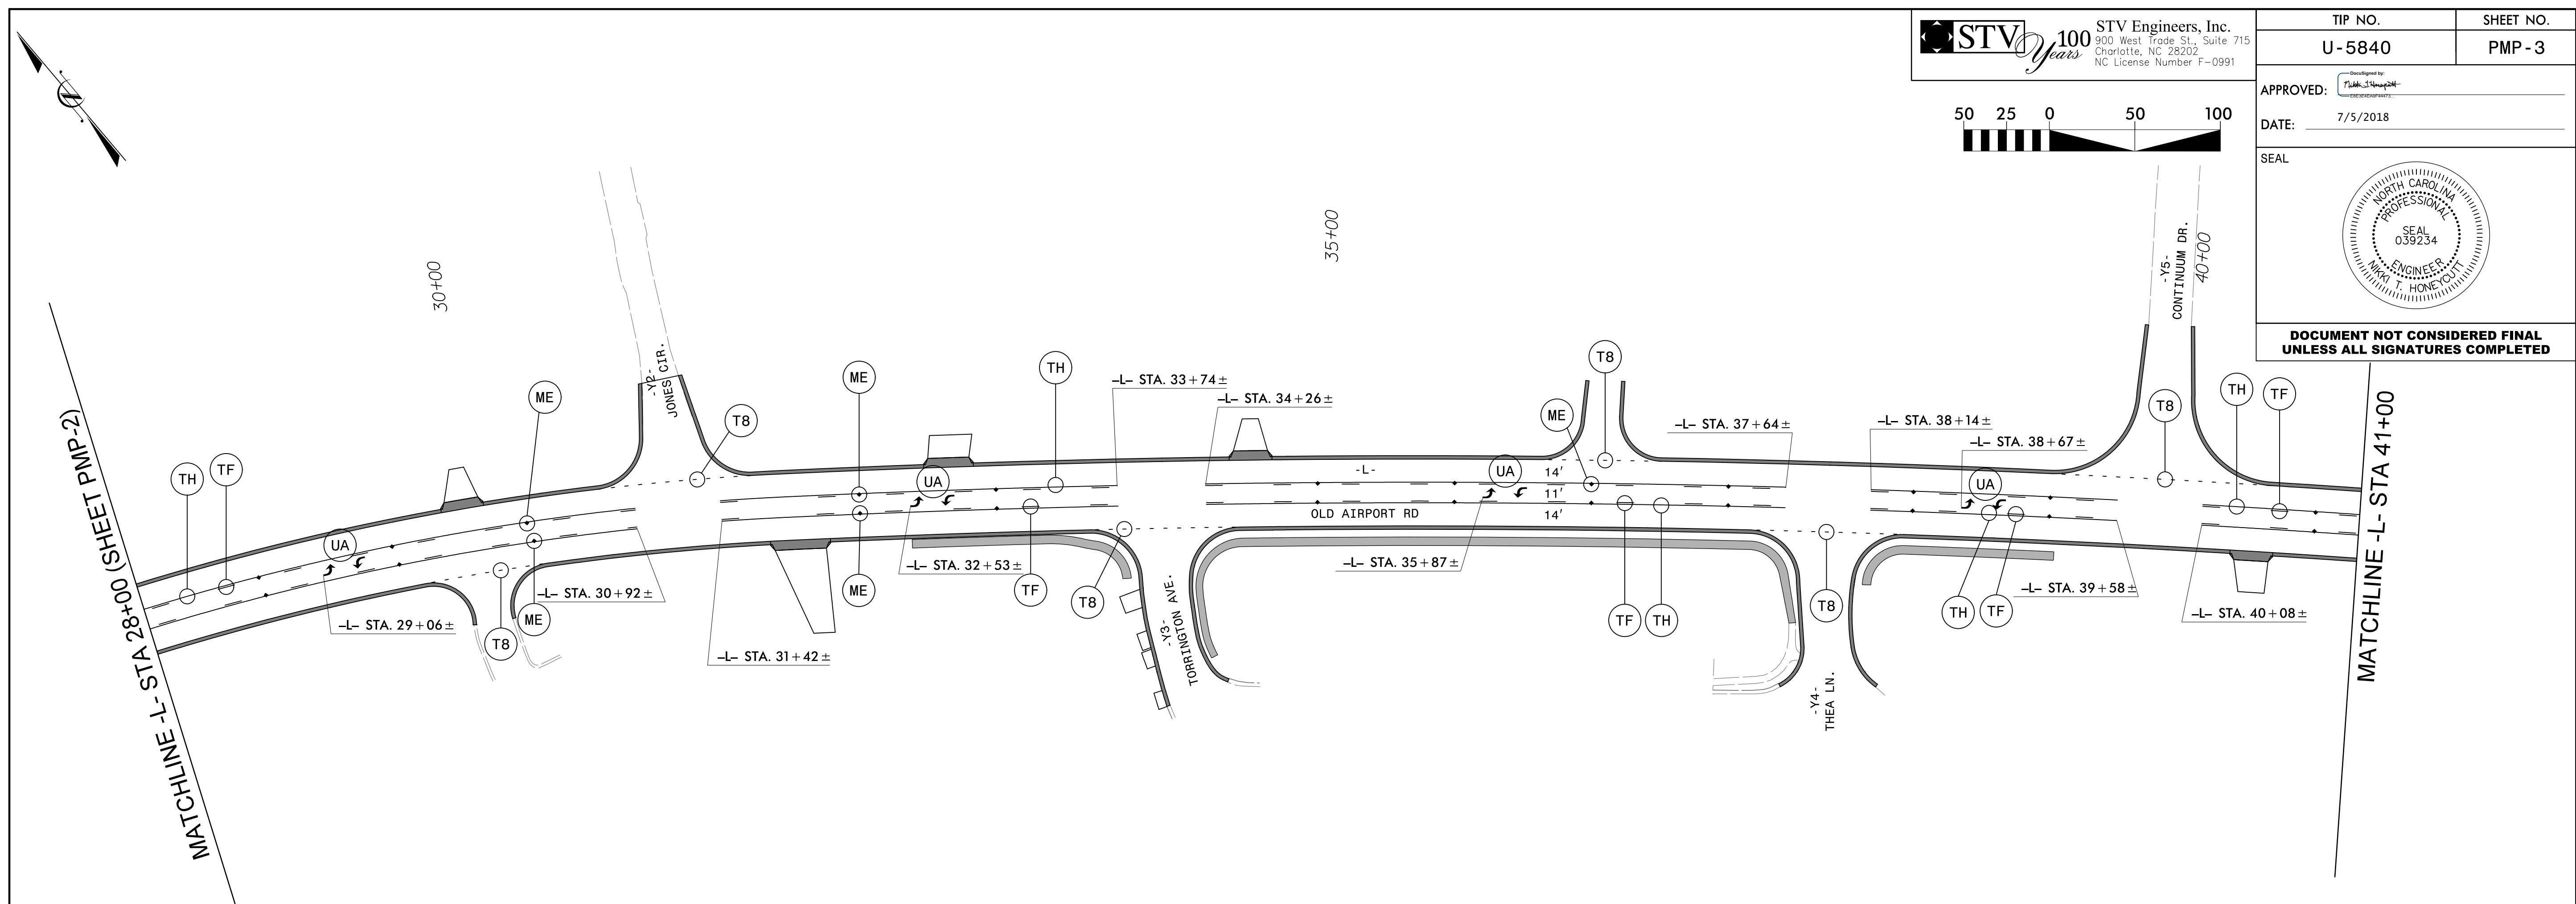

PAVEMENT MARKING DETAIL

3/14/2018
 R:\Roadway\Pro\Pavement Marking Plans\U-5840_PMP_psh03.dgn
 Philism2