
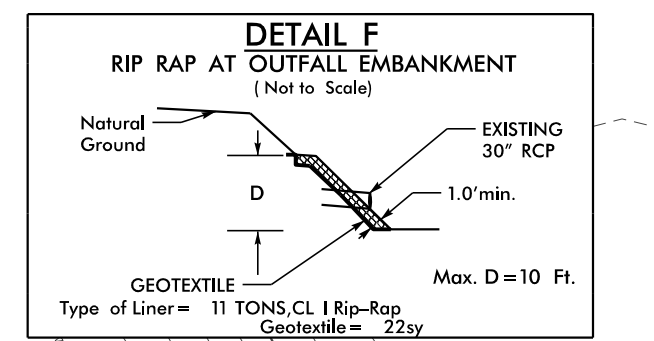
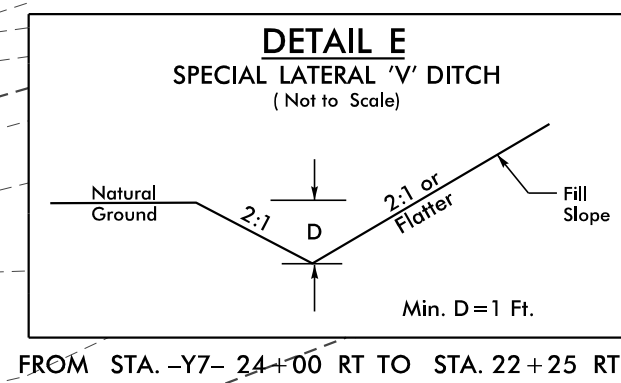
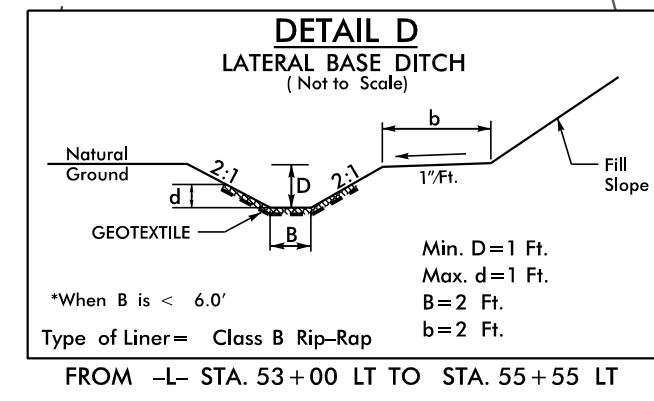


NOTE:
PLACE TEMPORARY ROCK SEDIMENT DAMS TYPE - B AND TEMPORARY ROCK SILT CHECKS TYPE - A AT DRAINAGE OUTLETS.

CLEARING AND GRUBBING EROSION CONTROL FOR CONSTRUCTION SHEET 7

NOTE:
PERIMETER EROSION CONTROL MEASURES SHALL BE INSTALLED DURING CLEARING AND GRUBBING PHASE.

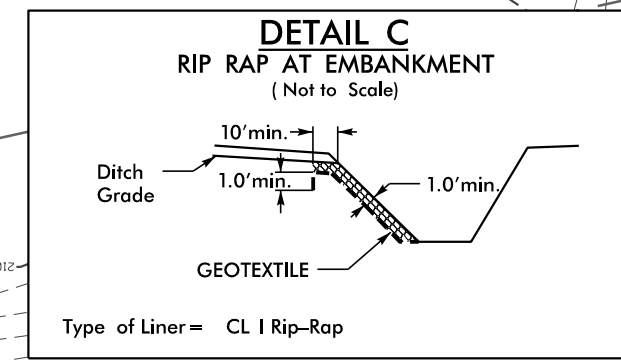

SEE SHEET 10 FOR -L- PROFILE
SEE SHEET 11 FOR -Y7- PROFILE

R:\Hup\p\cadd\PSH\EC-U-5840-EC-C&G-U-5840-hyd_psh_EC07.dgn
 5/14/2016 10:54:11 AM