


BM #1 ELEV. 2220.45'
 -Y- STA. 10+00.00
 N 51°28'19.0" E 77.81'
 NAIL IN BASE OF 22" CEDAR

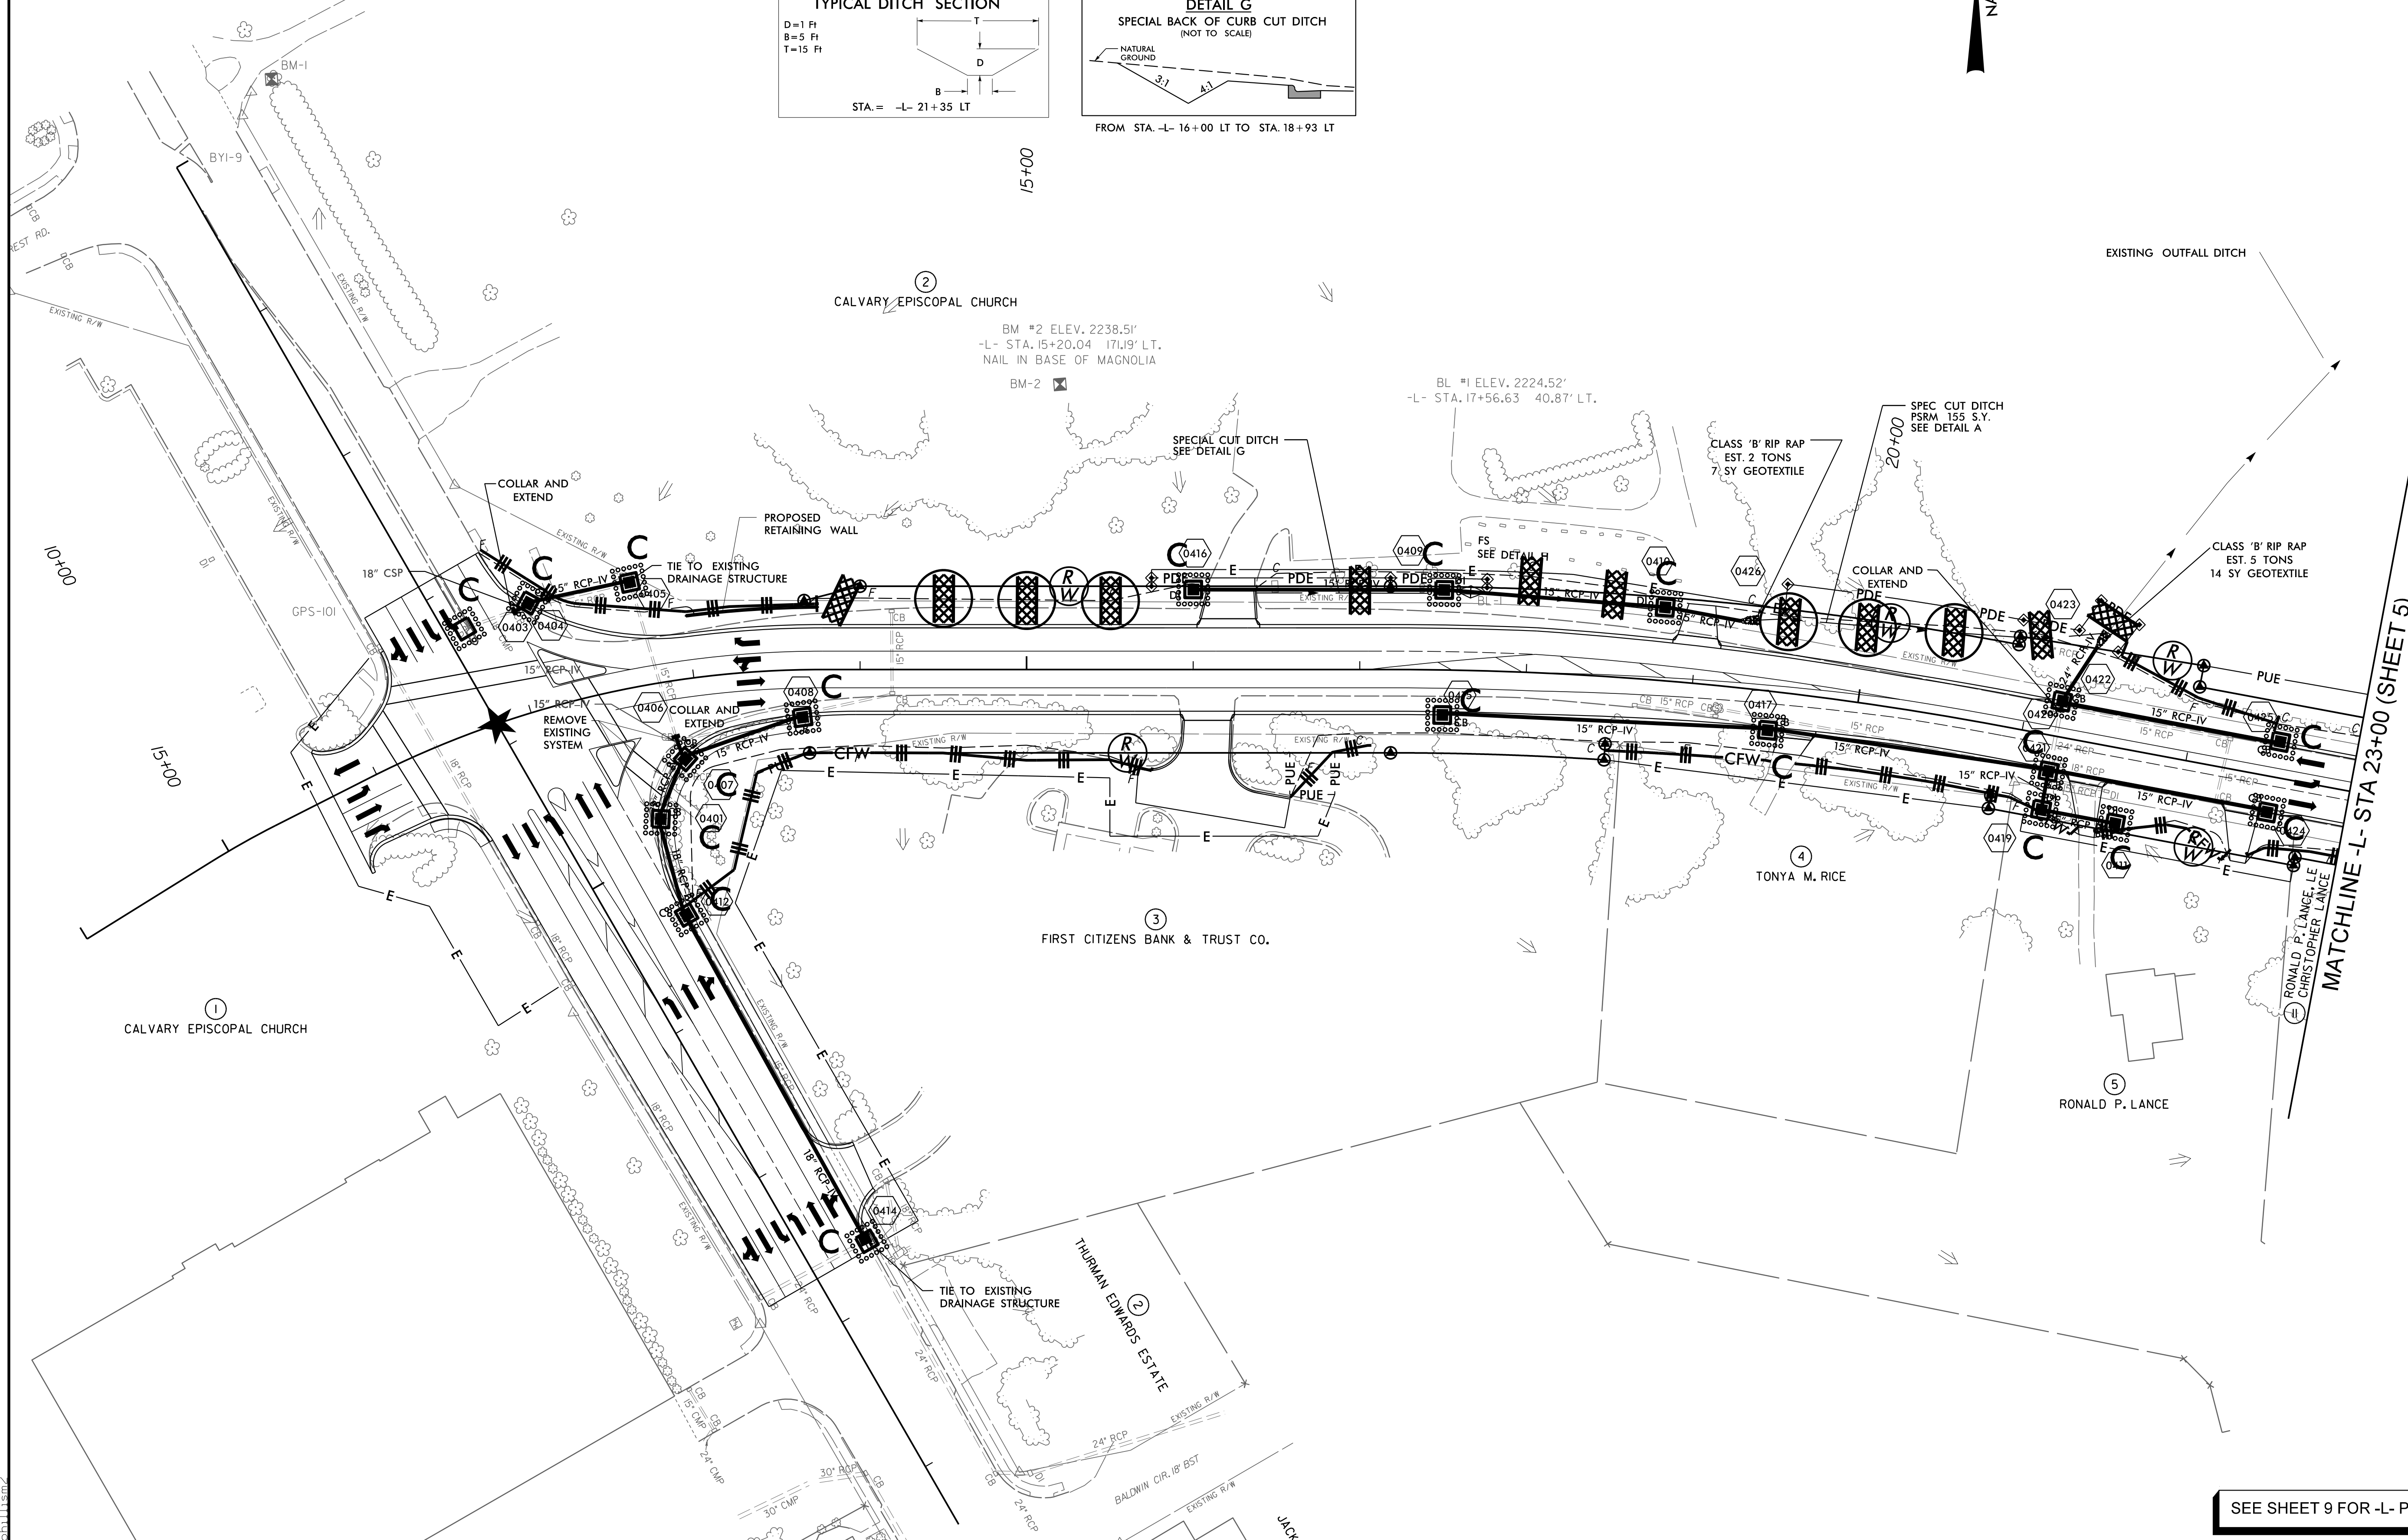

MATCHLINE -L- STA 23+00 (SHEET 5)

SEE SHEET 9 FOR -L- PROFILE

R:\13\2016\Projects\09-CADD\PSH\EC-U-5840-EC-Final\U-5840_hyd_psh\EC09.dgn