
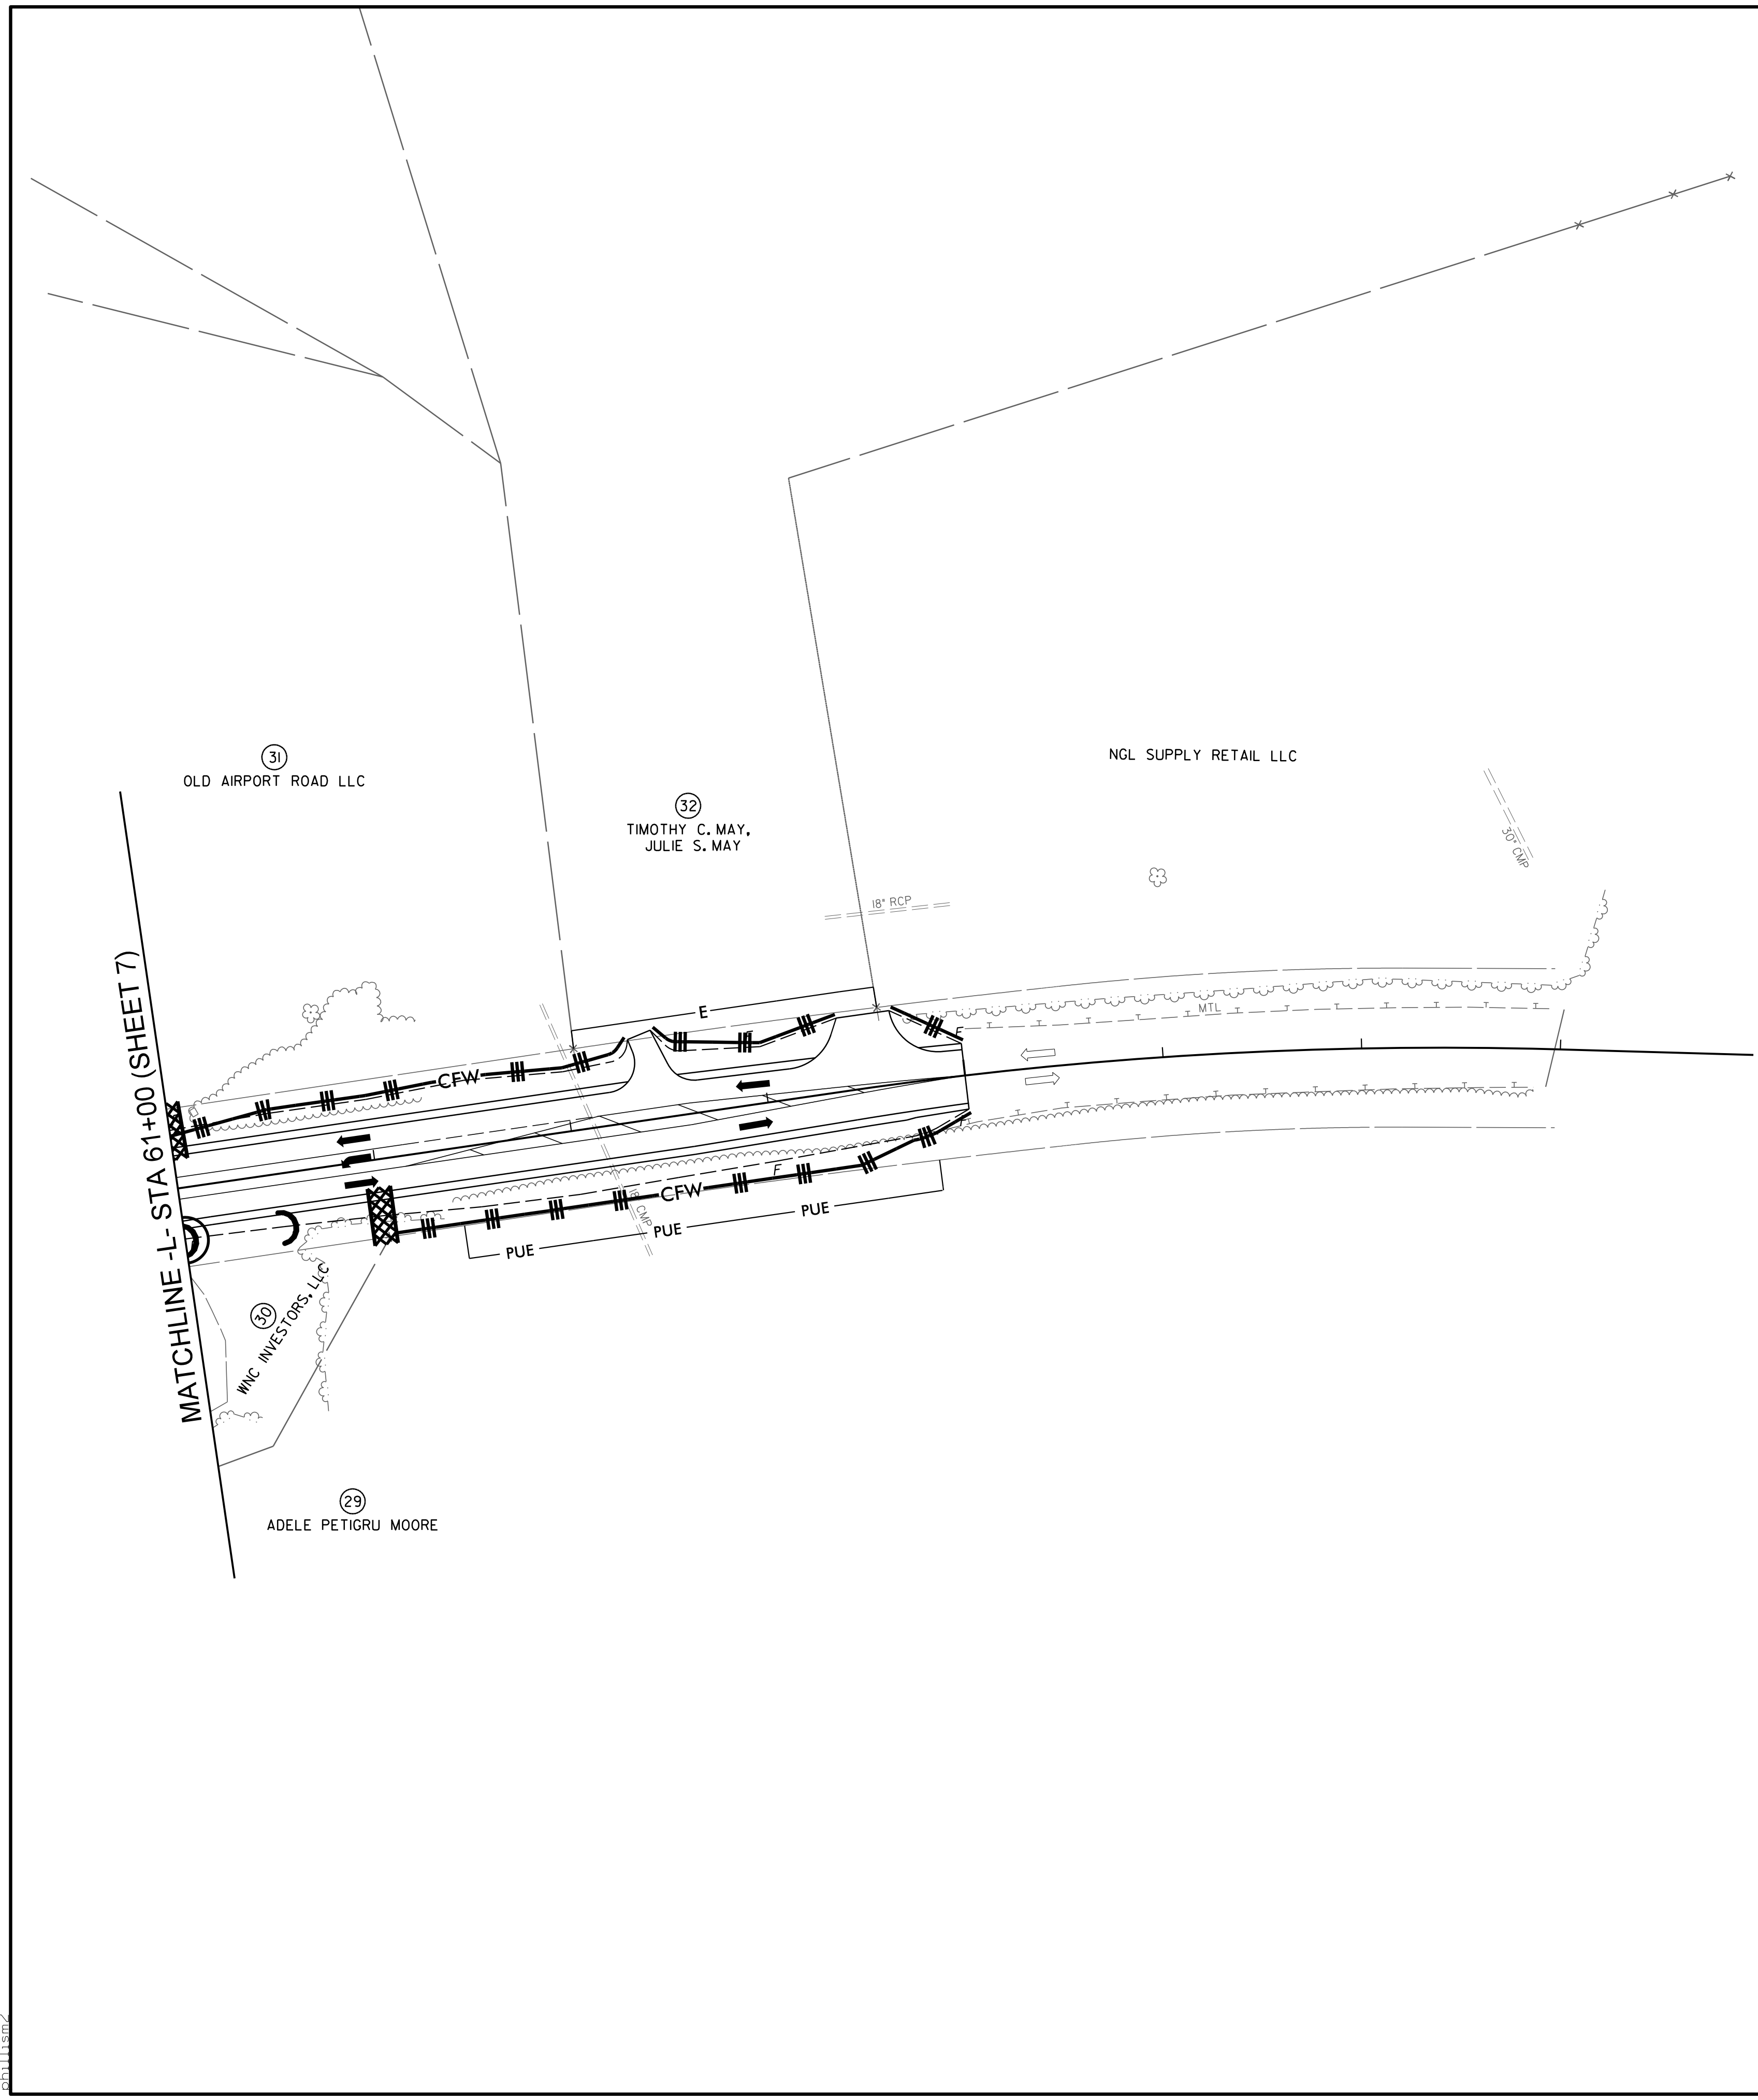
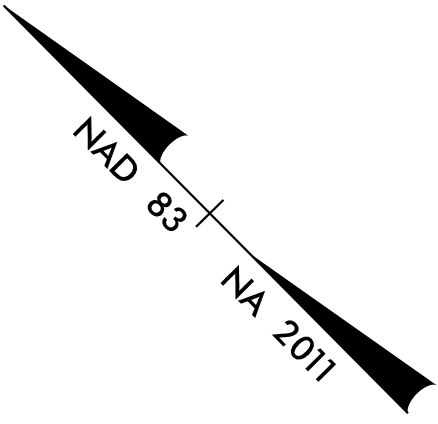


PROJECT REFERENCE NO.	SHEET NO.
U-5840	EC-13/CONST.08
RW SHEET NO.	
 STV 100 Years STV Engineers, Inc. 900 West Trade St., Suite 715 Charlotte, NC 28202 NC License Number F-0991	



MATCHLINE -L- STA 61+00 (SHEET 7)

F:\14\2016
 R2\Hwy\p\resources\CADD\PSH\EC\U-5840\EC-F\mo1\U-5840_hyd_psh\EC13.dgn
 08/11/16 10:52 AM

SEE SHEET 11 FOR -L- PROFILE