
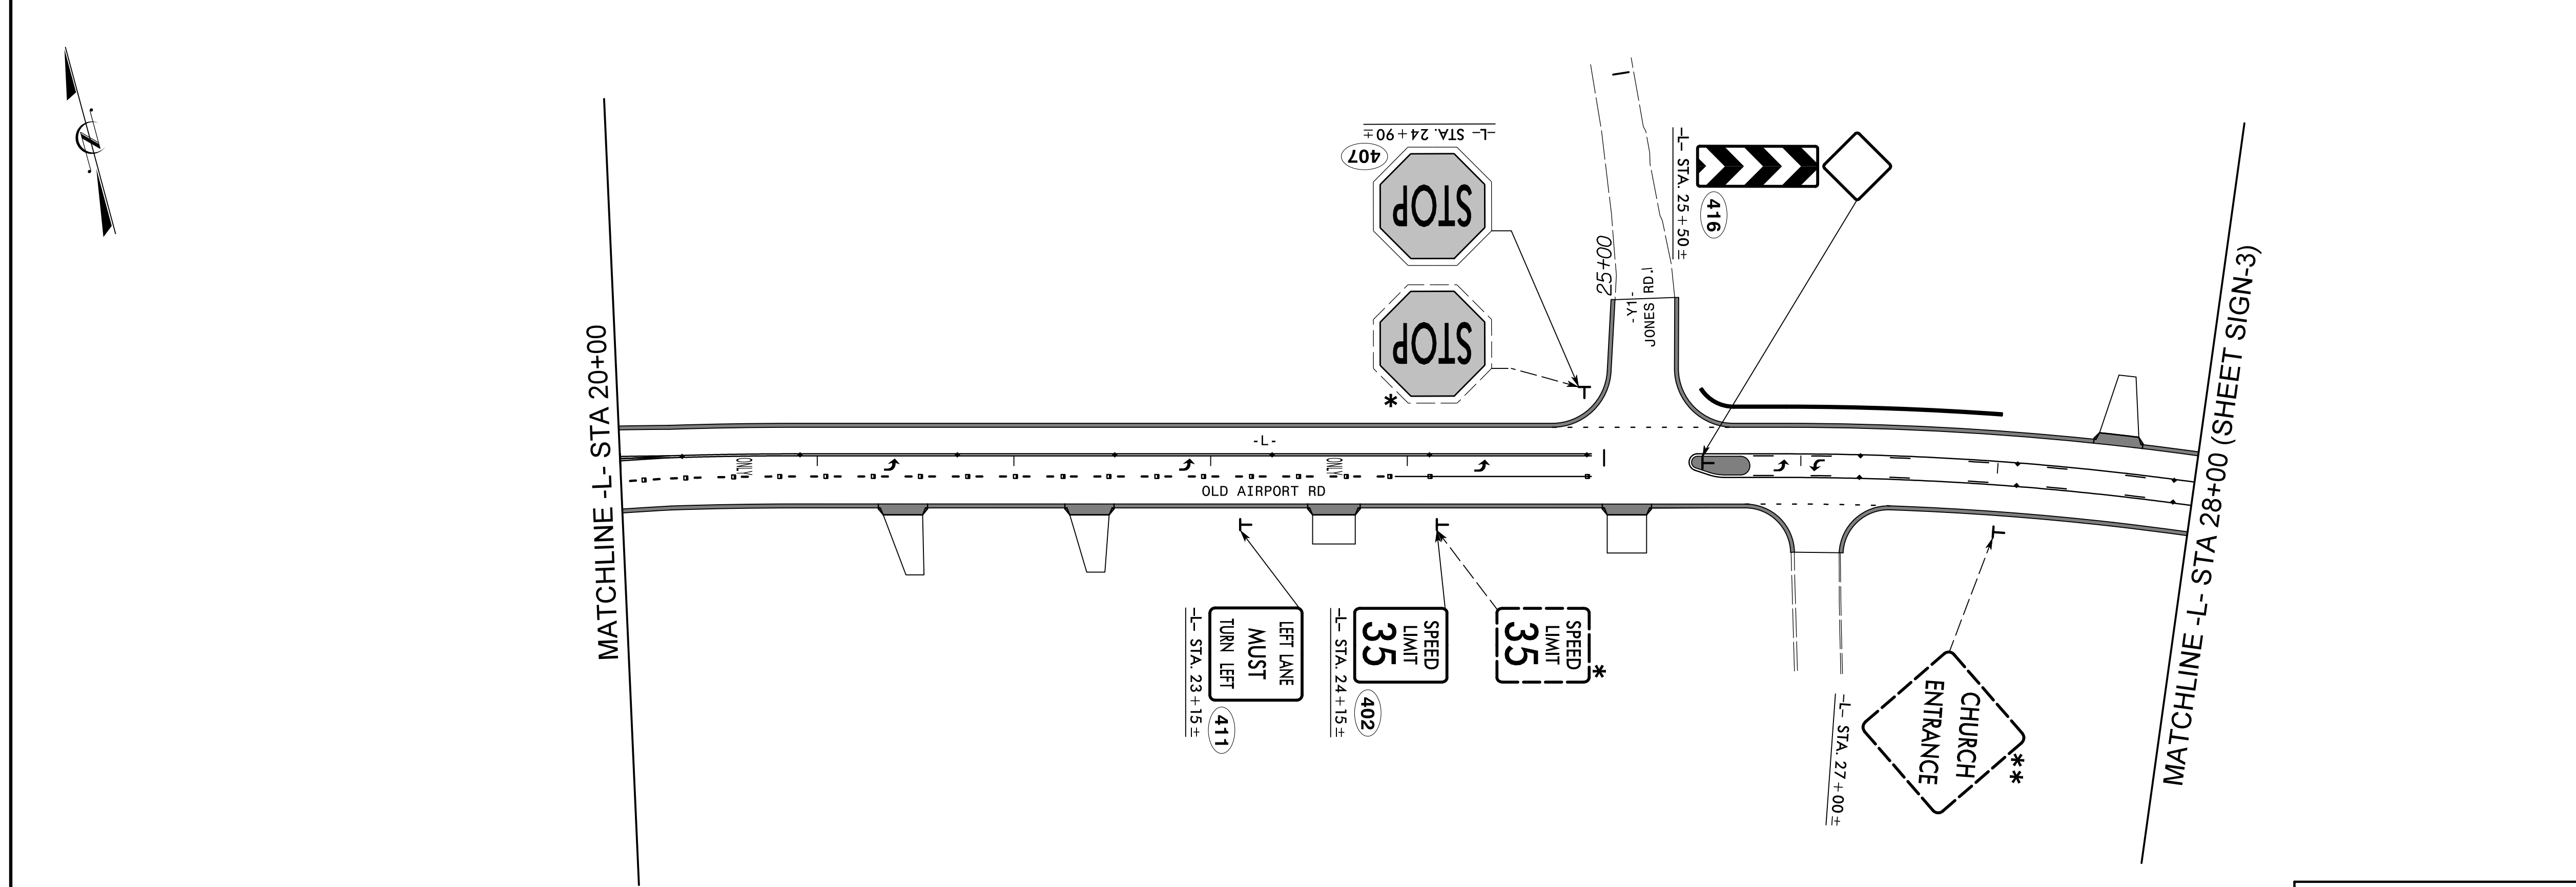


**DOCUMENT NOT CONSIDERED FINAL  
 UNLESS ALL SIGNATURES COMPLETED**

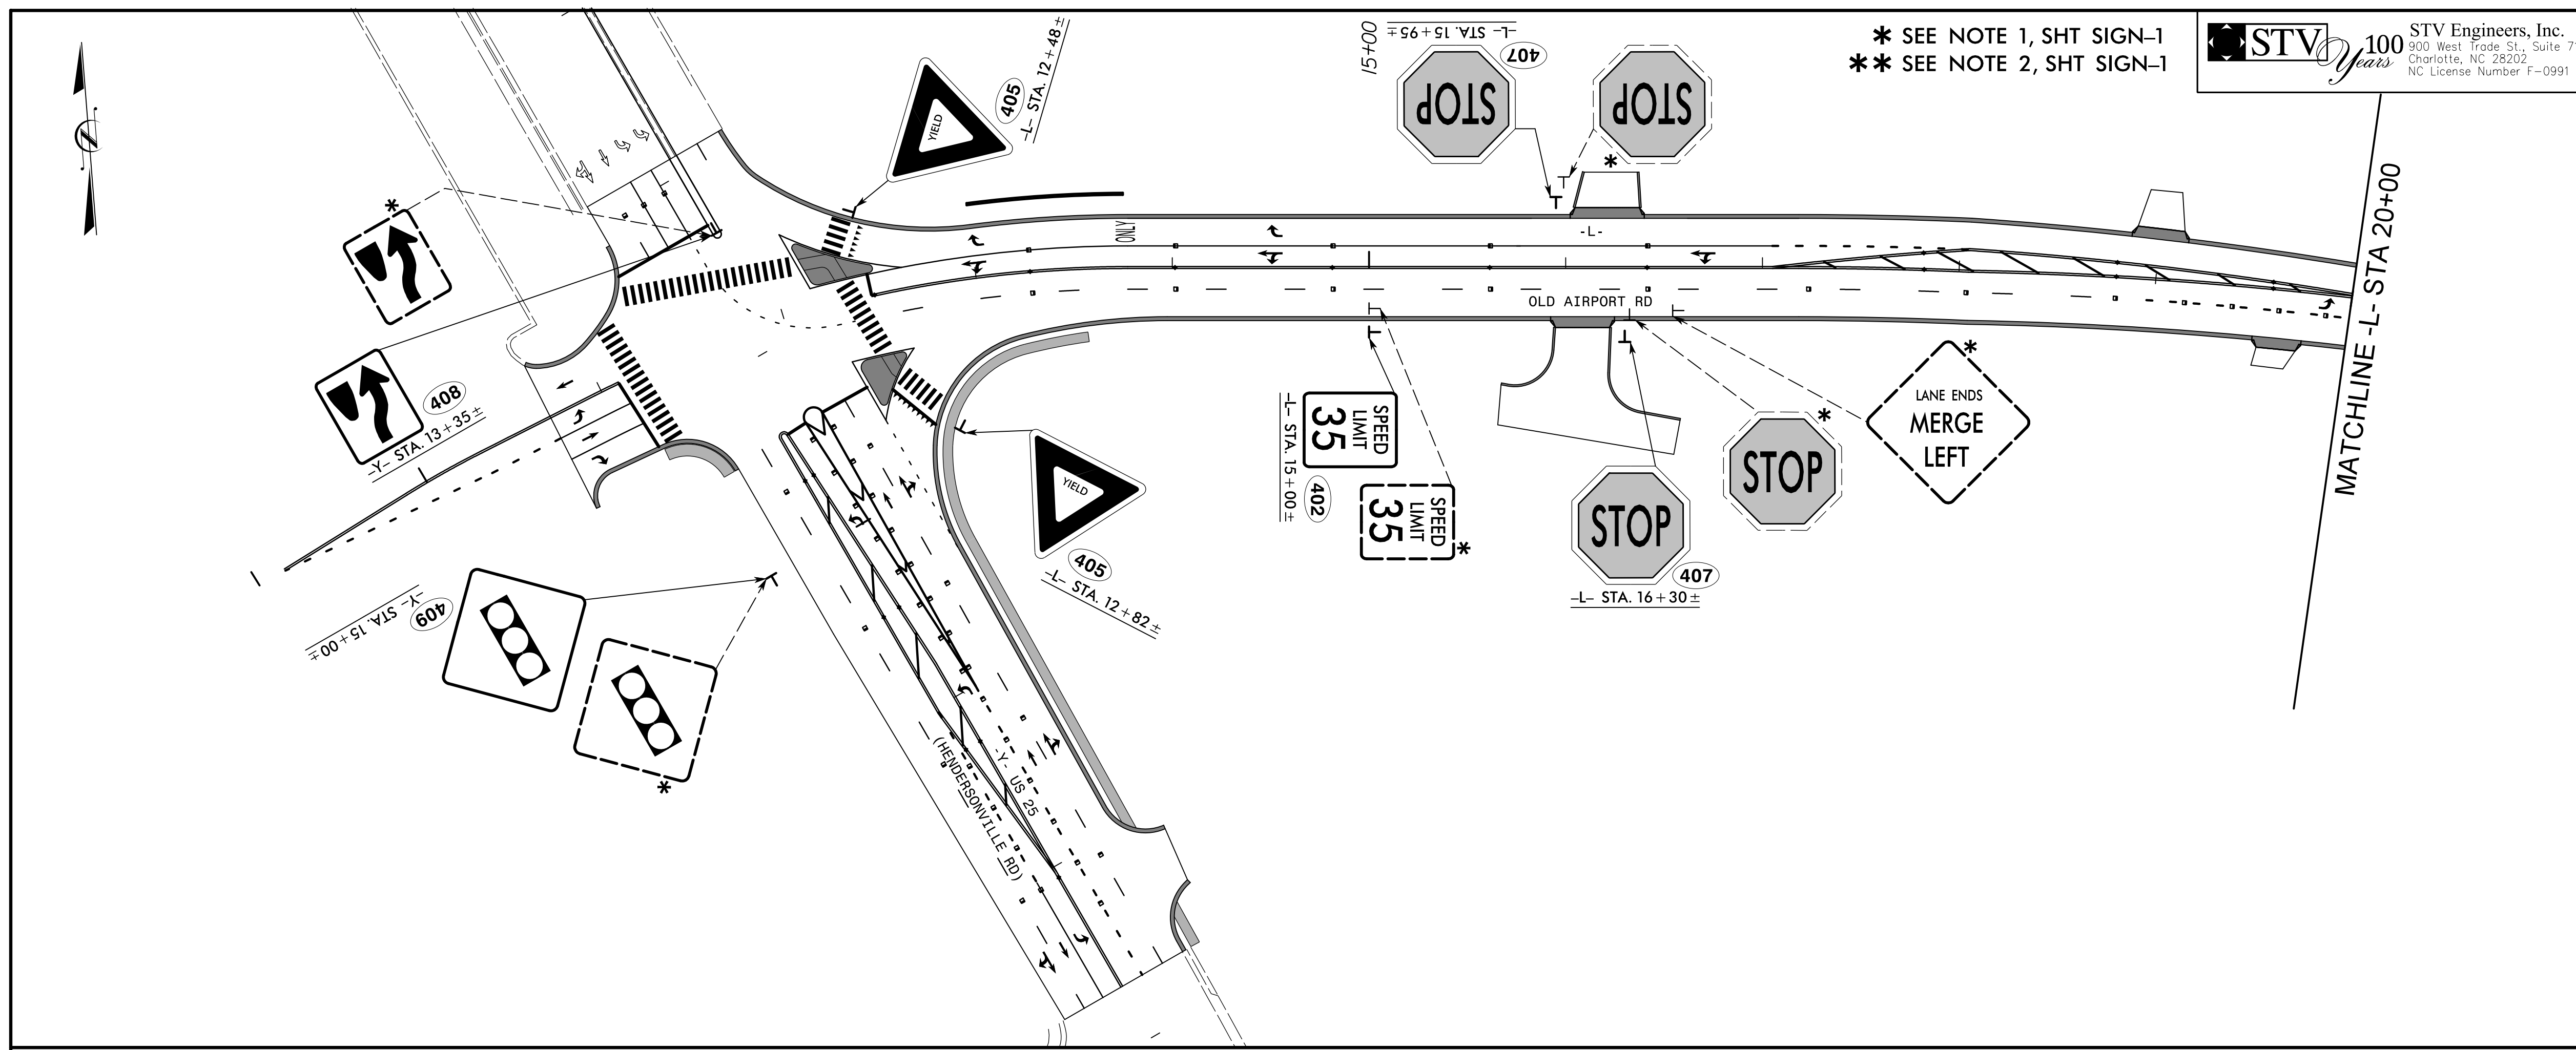

\* SEE NOTE 1, SHT SIGN-1  
 \*\* SEE NOTE 2, SHT SIGN-1

9/13/2018  
 R:\Roadway\Pro\Signing\Plane\Sign-SHT-U-5840\_RDY\_Sign-02.dgn  
 Philism2

**SIGNING DETAIL SHEET**