
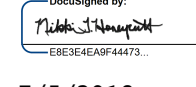
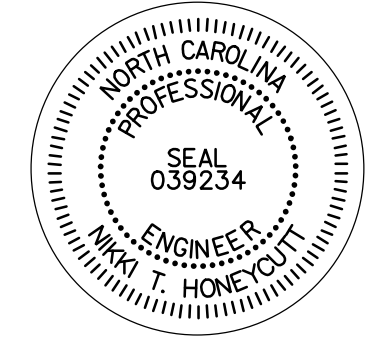
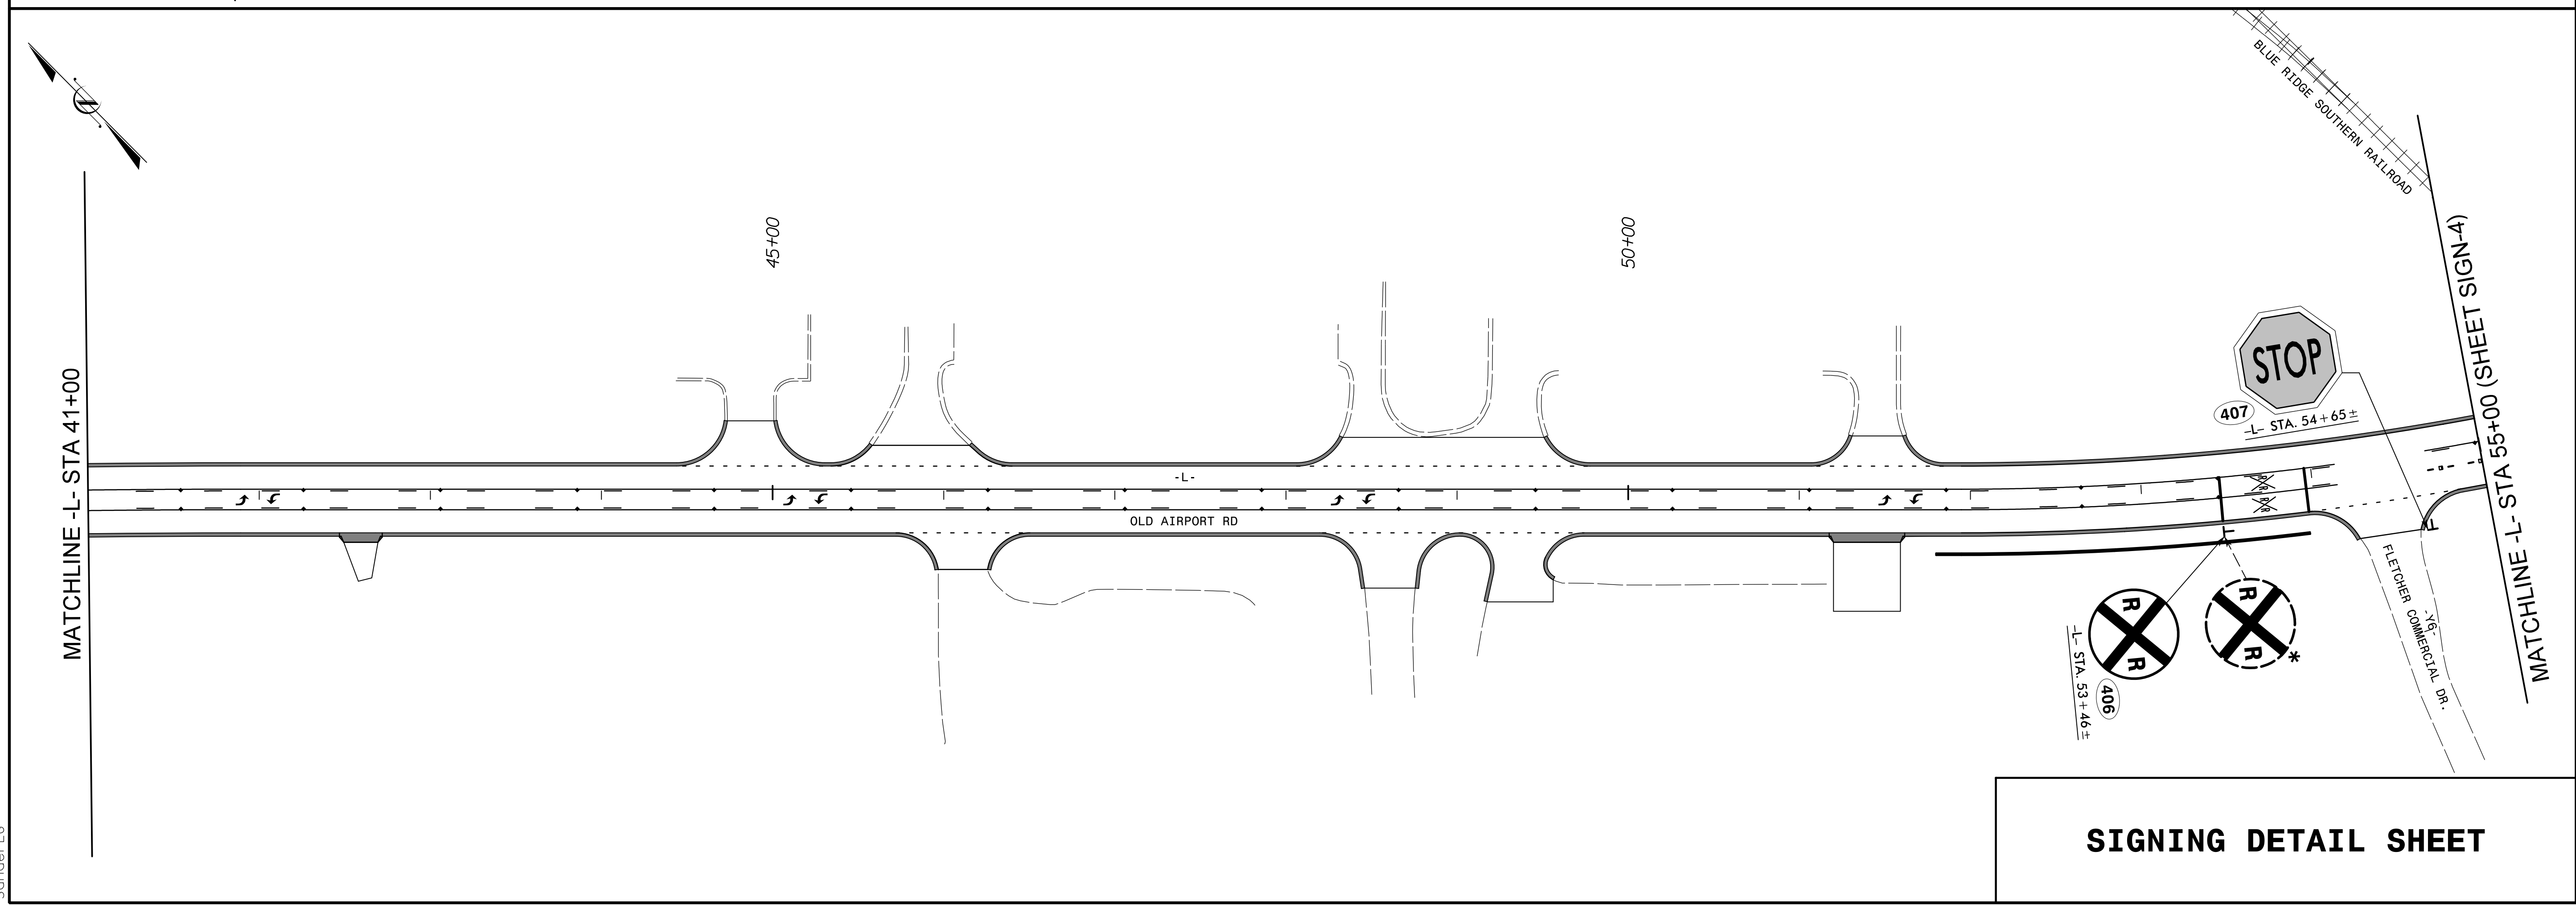


\* SEE NOTE 1, SHT SIGN-1  
\*\* SEE NOTE 2, SHT SIGN-1

**STV** 100 Years  
 STV Engineers, Inc.  
 900 West Trade St., Suite 715  
 Charlotte, NC 28202  
 NC License Number F-0991

TIP NO. U-5840	SHEET NO. SIGN-3
APPROVED: 	
DATE: 7/5/2018	
SEAL 	
DOCUMENT NOT CONSIDERED FINAL UNLESS ALL SIGNATURES COMPLETED	

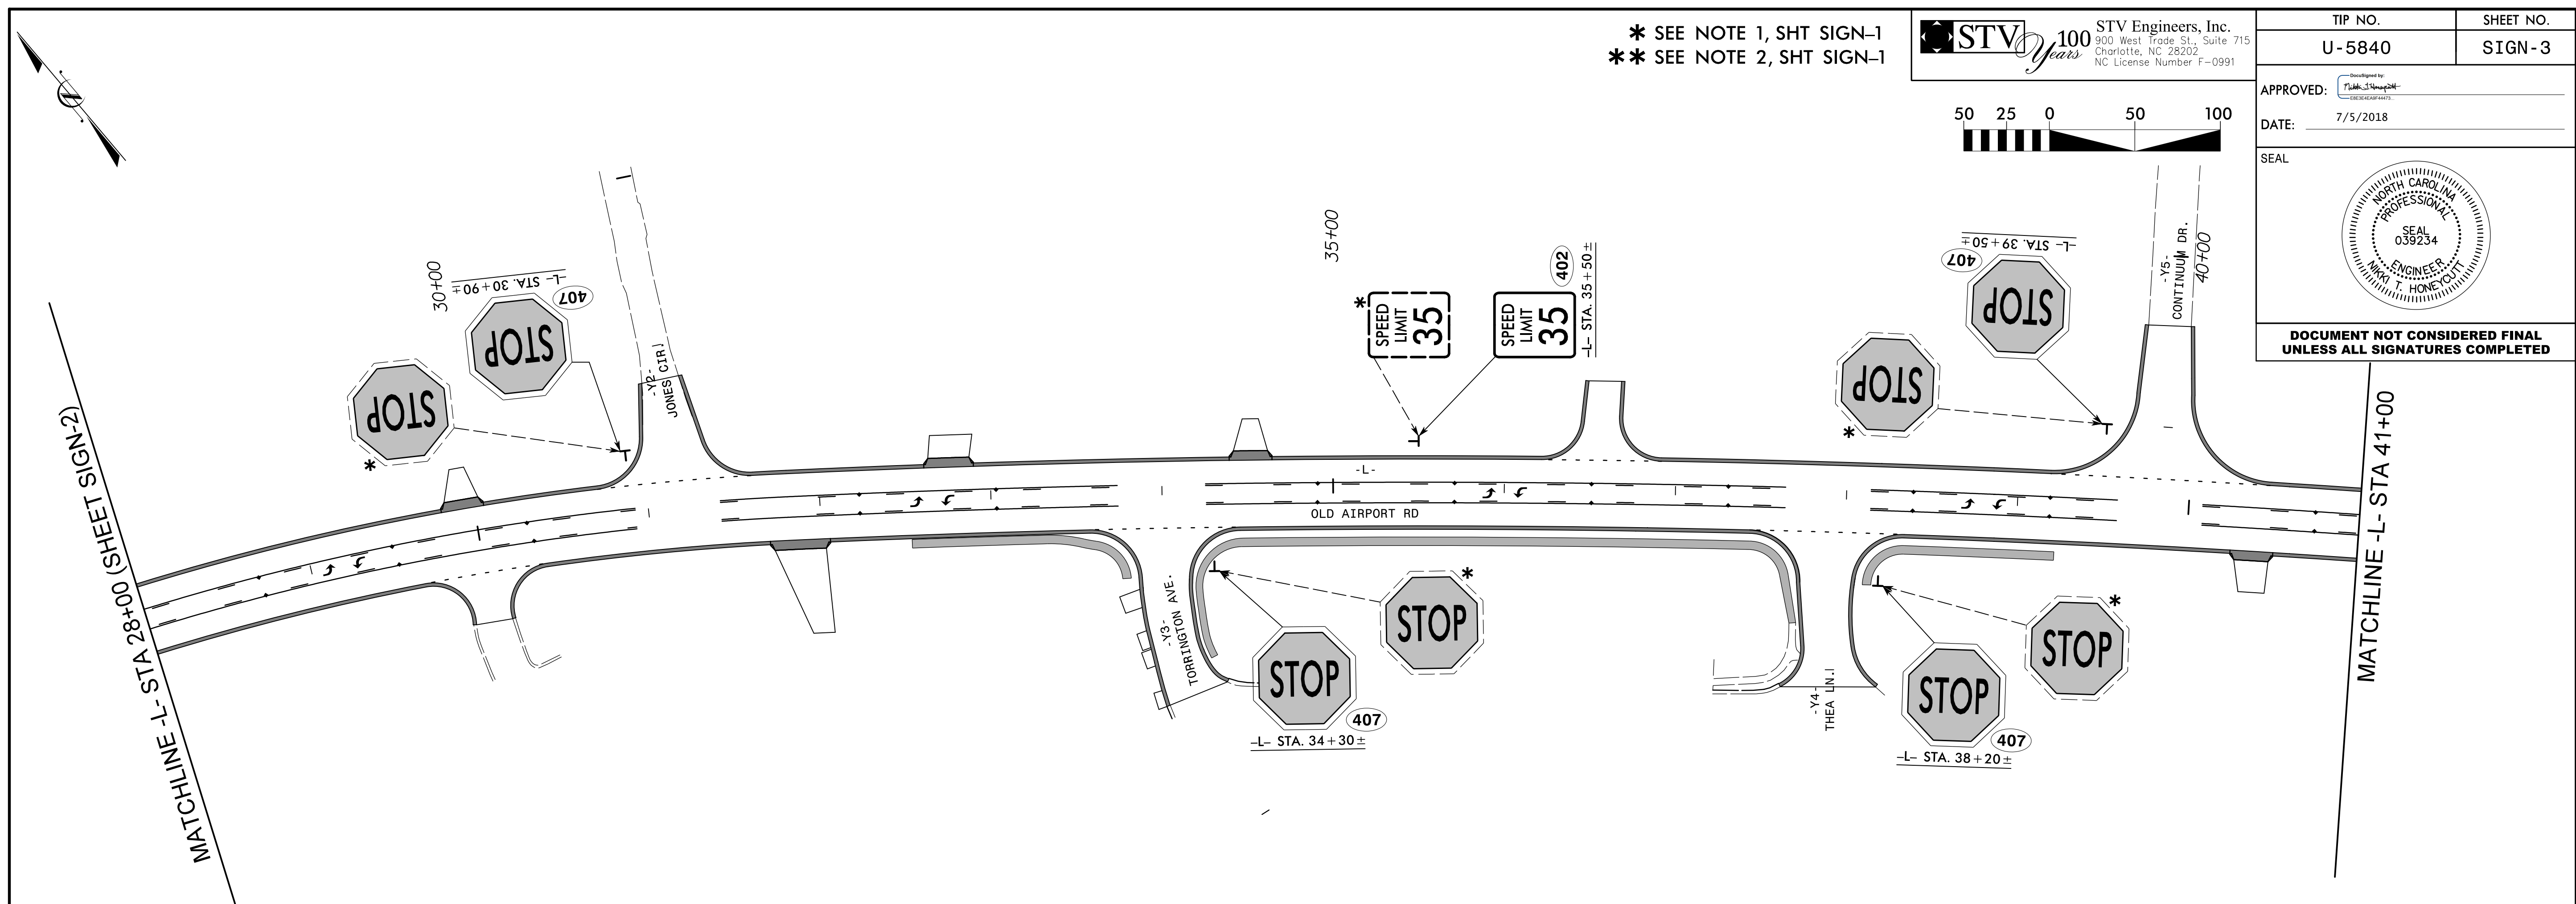

### SIGNING DETAIL SHEET

6/26/2018  
R:\Roadway\Pro\Signing\Plans\Sign-SHT-U-5840\_RDY\_Sign-03.dgn  
SanderEG