


\* SEE NOTE 1, SHT SIGN-1  
\*\* SEE NOTE 2, SHT SIGN-1


**STV** 100 Years STV Engineers, Inc.  
 900 West Trade St., Suite 715  
 Charlotte, NC 28202  
 NC License Number F-0991

TIP NO.	SHEET NO.
U-5840	SIGN-4

APPROVED: \_\_\_\_\_  
 DATE: 7/5/2018

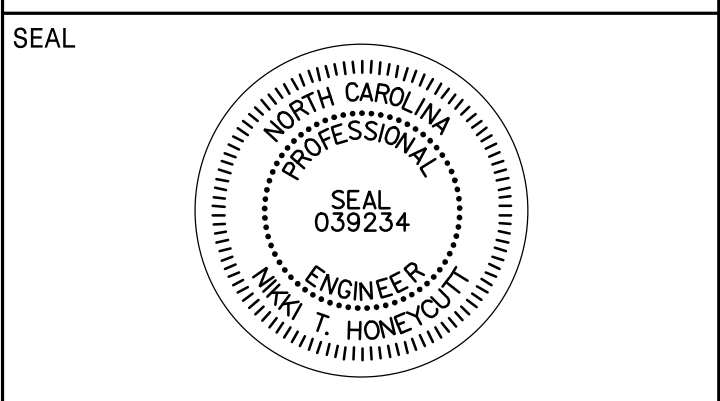

**DOCUMENT NOT CONSIDERED FINAL  
UNLESS ALL SIGNATURES COMPLETED**

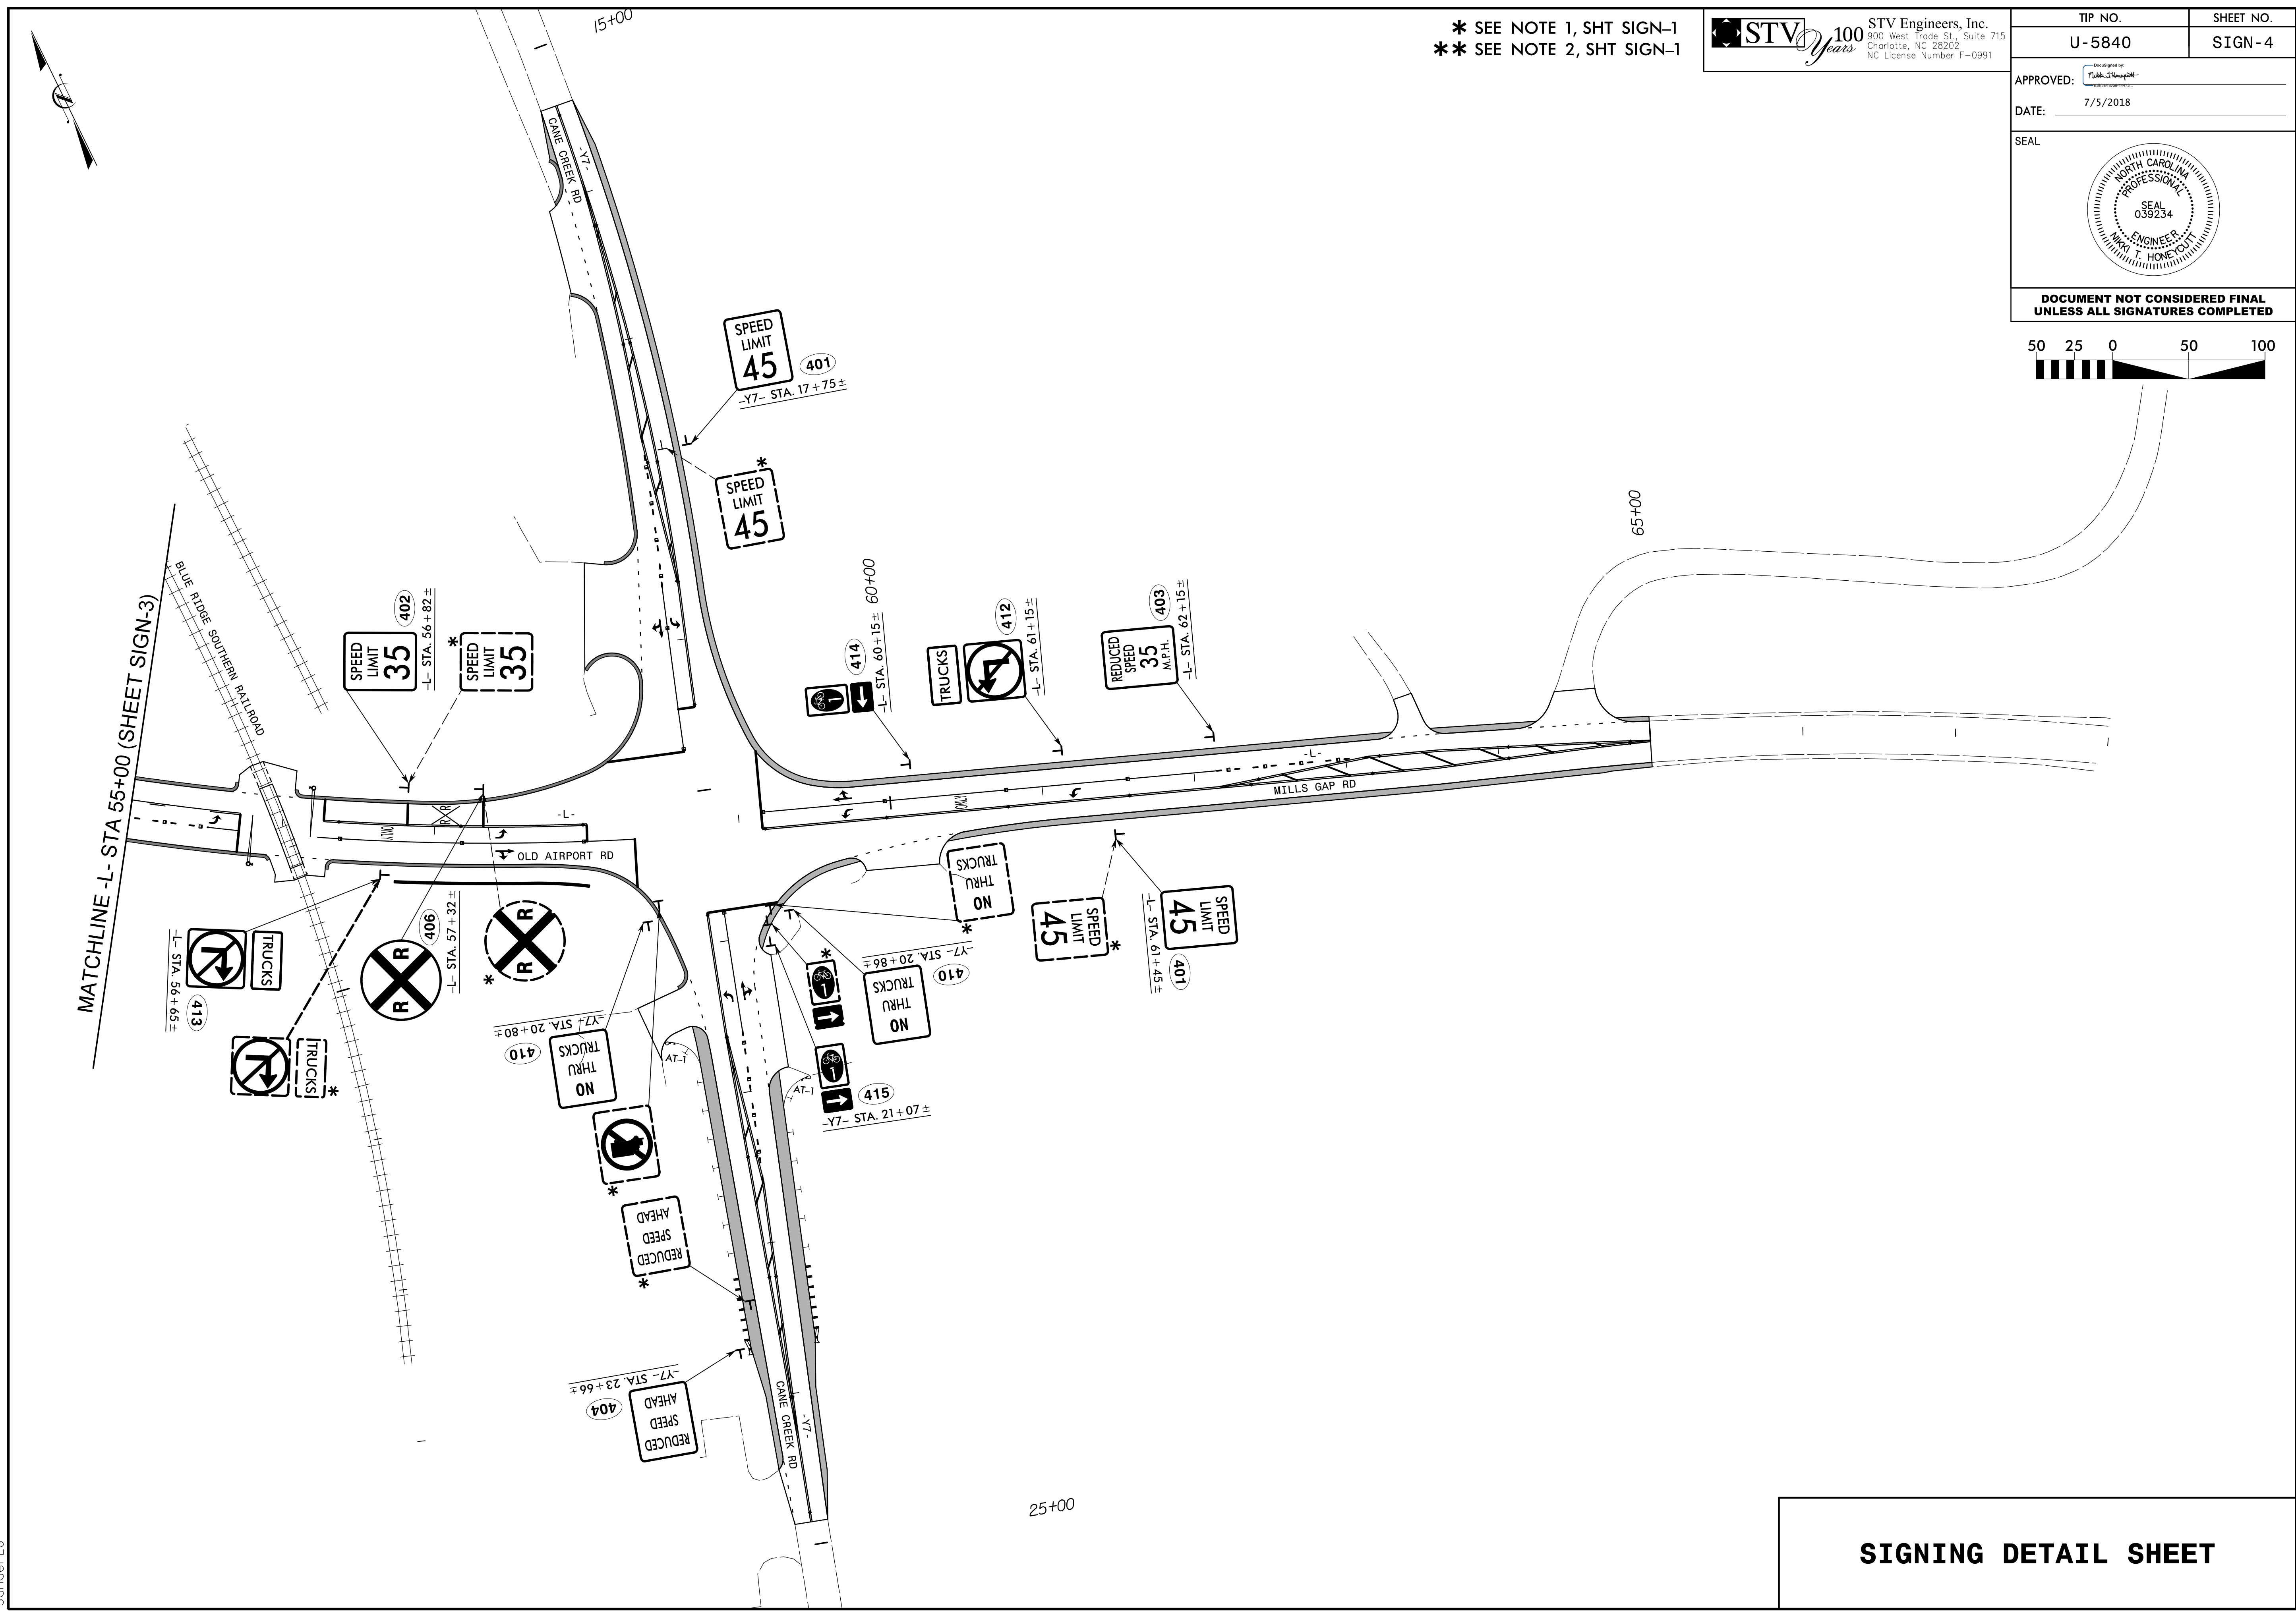

6/26/2018  
 R:\Roadway\Pro\Signing Plans\Sign-SHT\U-5840\_RDY\_Sign-04.dgn  
 SanderEG

**SIGNING DETAIL SHEET**