


TIP PROJECT: U-5840

See Sheet UC-1 For Index of Sheets
See Sheet UC-2 For Standard Symbology Sheet

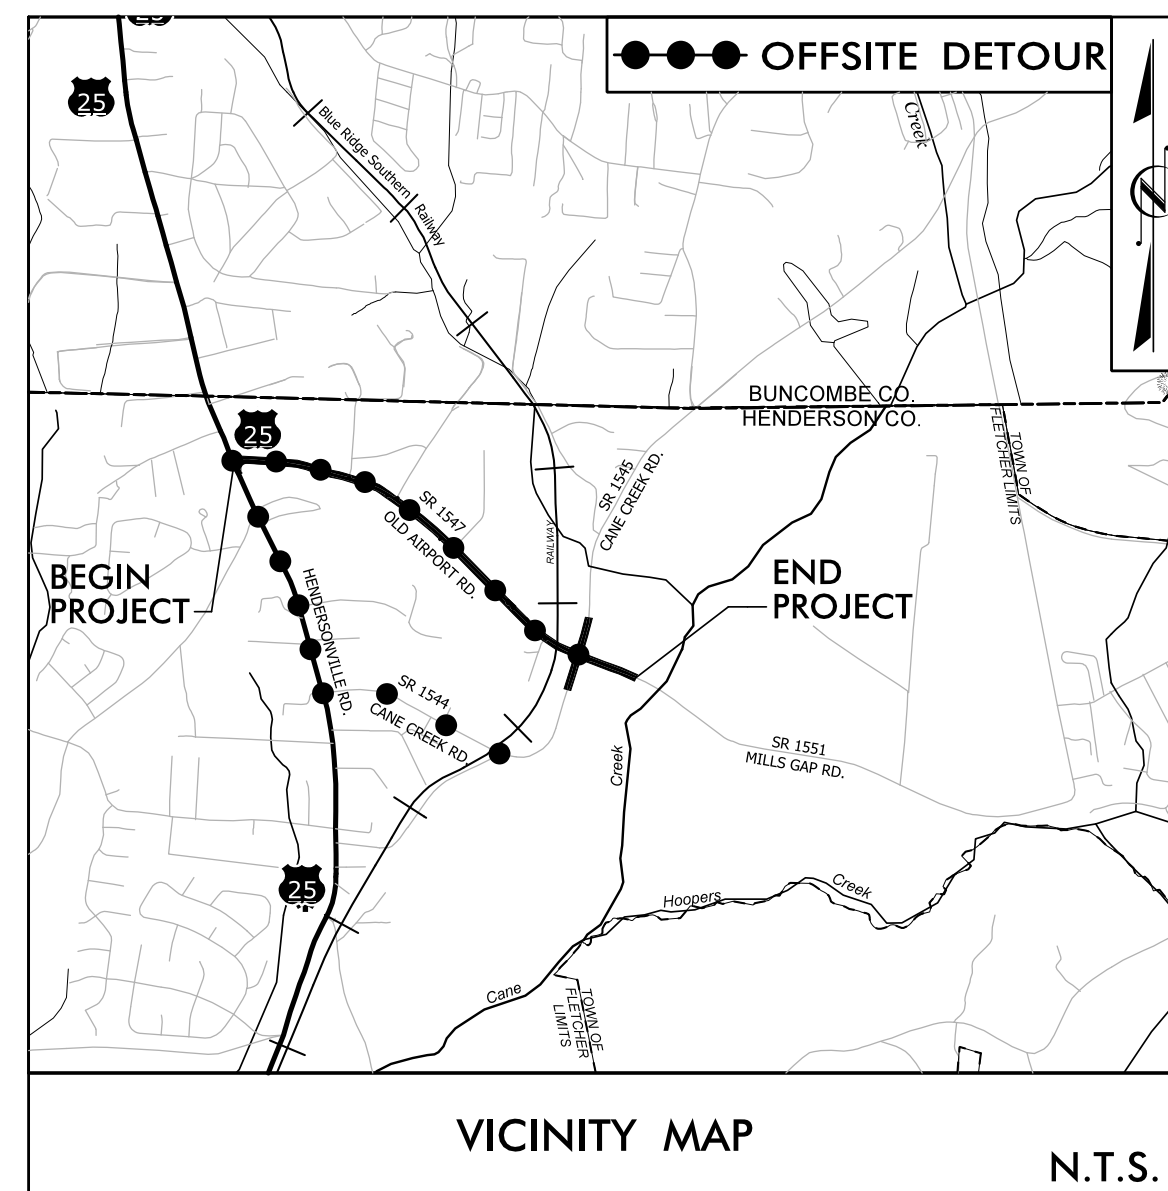

VICINITY MAP

N.T.S.

FINAL PLANS




STATE OF NORTH CAROLINA DIVISION OF HIGHWAYS

UTILITY CONSTRUCTION PLANS HENDERSON COUNTY


LOCATION: SR 1547 (OLD AIRPORT ROAD) FROM US 25 (HENDERSONVILLE ROAD)
TO SR 1551 (MILLS GAP ROAD)

TYPE OF WORK: WATER LINE RELOCATIONS AND SANITARY SEWER CONSTRUCTION

T.I.P. NO.	SHEET NO.
U-5840	UC-1

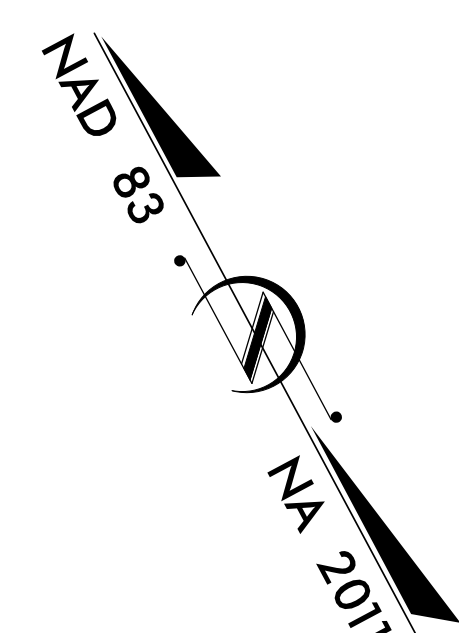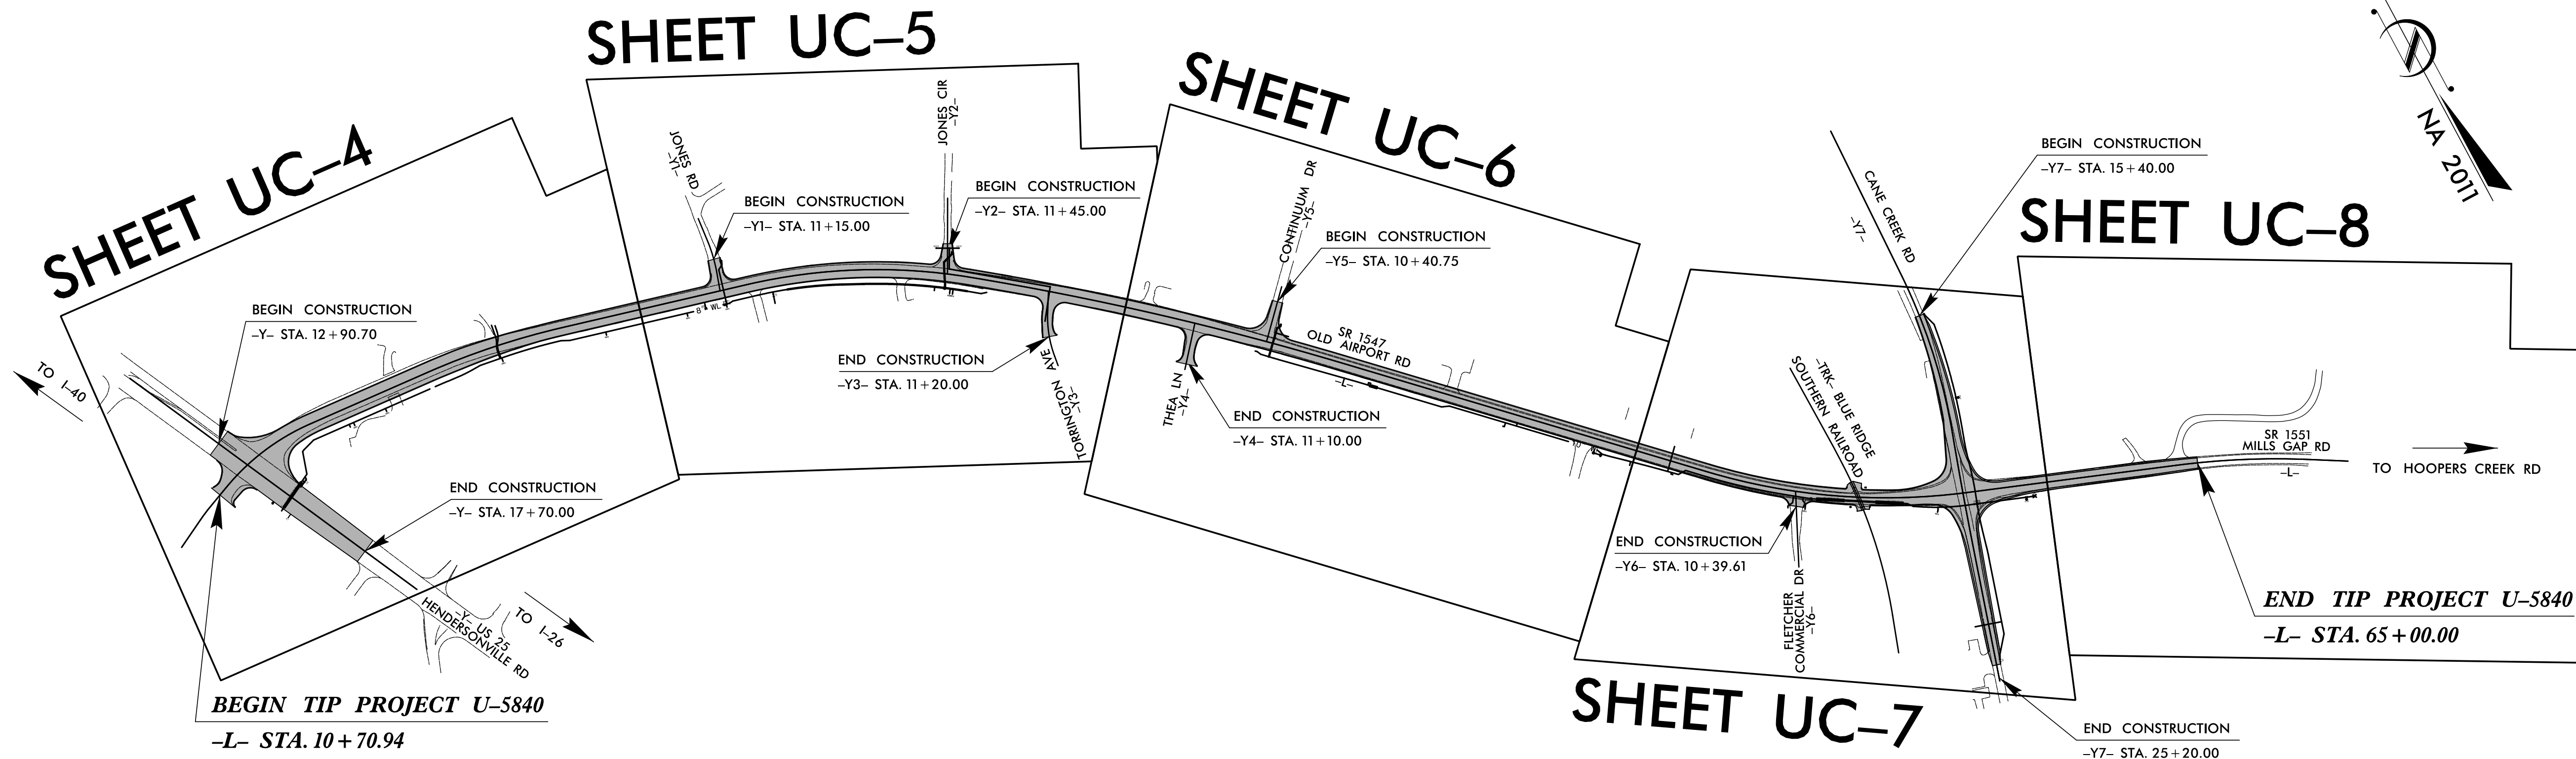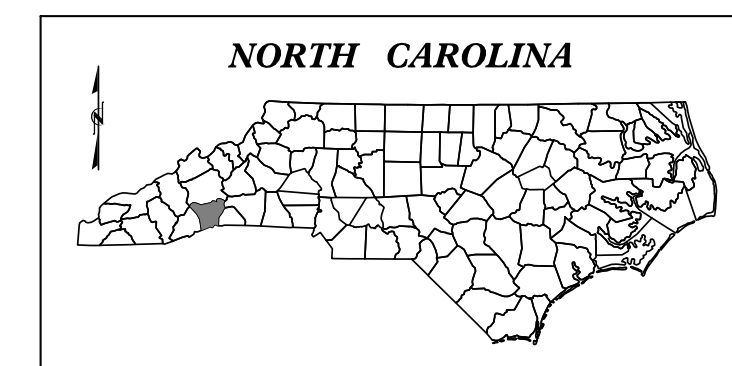

DOCUMENT NOT CONSIDERED FINAL
UNTIL ALL SIGNATURES ARE COMPLETED

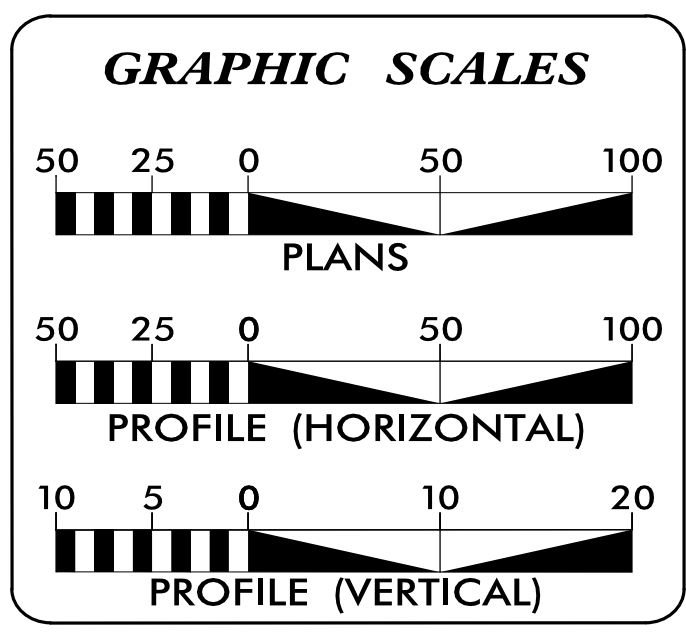

SHEET NO.:	DESCRIPTION:
UC-1	TITLE SHEET
UC-2	UTILITY SYMBOLOGY
UC-3	NOTES
UC-3A THRU UC-3H	DETAILS
UC-4 THRU UC-8	UTILITY CONSTRUCTION SHEETS
UC-9 THRU UC-11	PROFILE SHEETS

WATER AND SEWER OWNERS ON PROJECT

(A) WATER - CITY OF HENDERSONVILLE
(B) SANITARY SEWER - CANE CREEK WATER & SEWER DISTRICT


PREPARED IN THE OFFICE OF

STV 100 Years
STV Engineers, Inc.
300 West Trade St., Suite 715
Charlotte, NC 28202
NC License Number F-0991
(704) 372-1885 FAX: (704) 372-3393

NIKKI HONEYCUTT, PE CONSULTANT CONTACT #1
SEAN C. STEPHENS, PE CONSULTANT CONTACT #2
ANDREW VANE, PE CONSULTANT CONTACT #3

SEAL

DocuSigned by:
Andrew Vane
SEAL
025221
ENGINEER
ANDREW VANE
8/3/2018

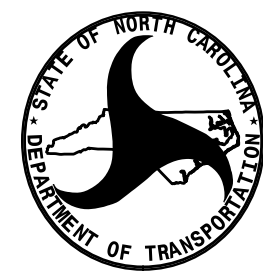

**DIVISION OF HIGHWAYS
UTILITIES UNIT**
1555 MAIL SERVICES CENTER
RALEIGH, NC 27699-1555
PHONE (919) 707-6690
FAX (919) 250-4151

BYRON SANDERS, PE UTILITIES REGIONAL ENGINEER
BOB GOLDING UTILITIES ENGINEER
AMY DUPREE UTILITIES AREA COORDINATOR
BILL GREEN UTILITIES COORDINATOR