

5/28/19

SCALE: 1" = 50' HORIZONTAL  
1" = 10' VERTICAL


### PROP. 8" WATER LINE -WL1- OLD AIRPORT ROAD, JONES CIRCLE

PROJECT REFERENCE NO.	U-5840	SHEET NO.	UC-9
DESIGNED BY:	CTH		
DRAWN BY:	CTH		
CHECKED BY:	ASV		
APPROVED BY:	XMD		
REVISED:			
NORTH CAROLINA DEPARTMENT OF TRANSPORTATION		UTILITY CONSTRUCTION PLANS ONLY	
UTILITIES ENGINEERING SEC. PHONE: (919) 707-6690 FAX: (919) 250-4151			

### UTILITY CONSTRUCTION

**STV** 100 Years  
 STV Engineers, Inc.  
 900 West Trade St., Suite 715  
 Charlotte, NC 28202  
 NC License Number F-0991


DOCUMENT NOT CONSIDERED FINAL  
UNLESS ALL SIGNATURES COMPLETED

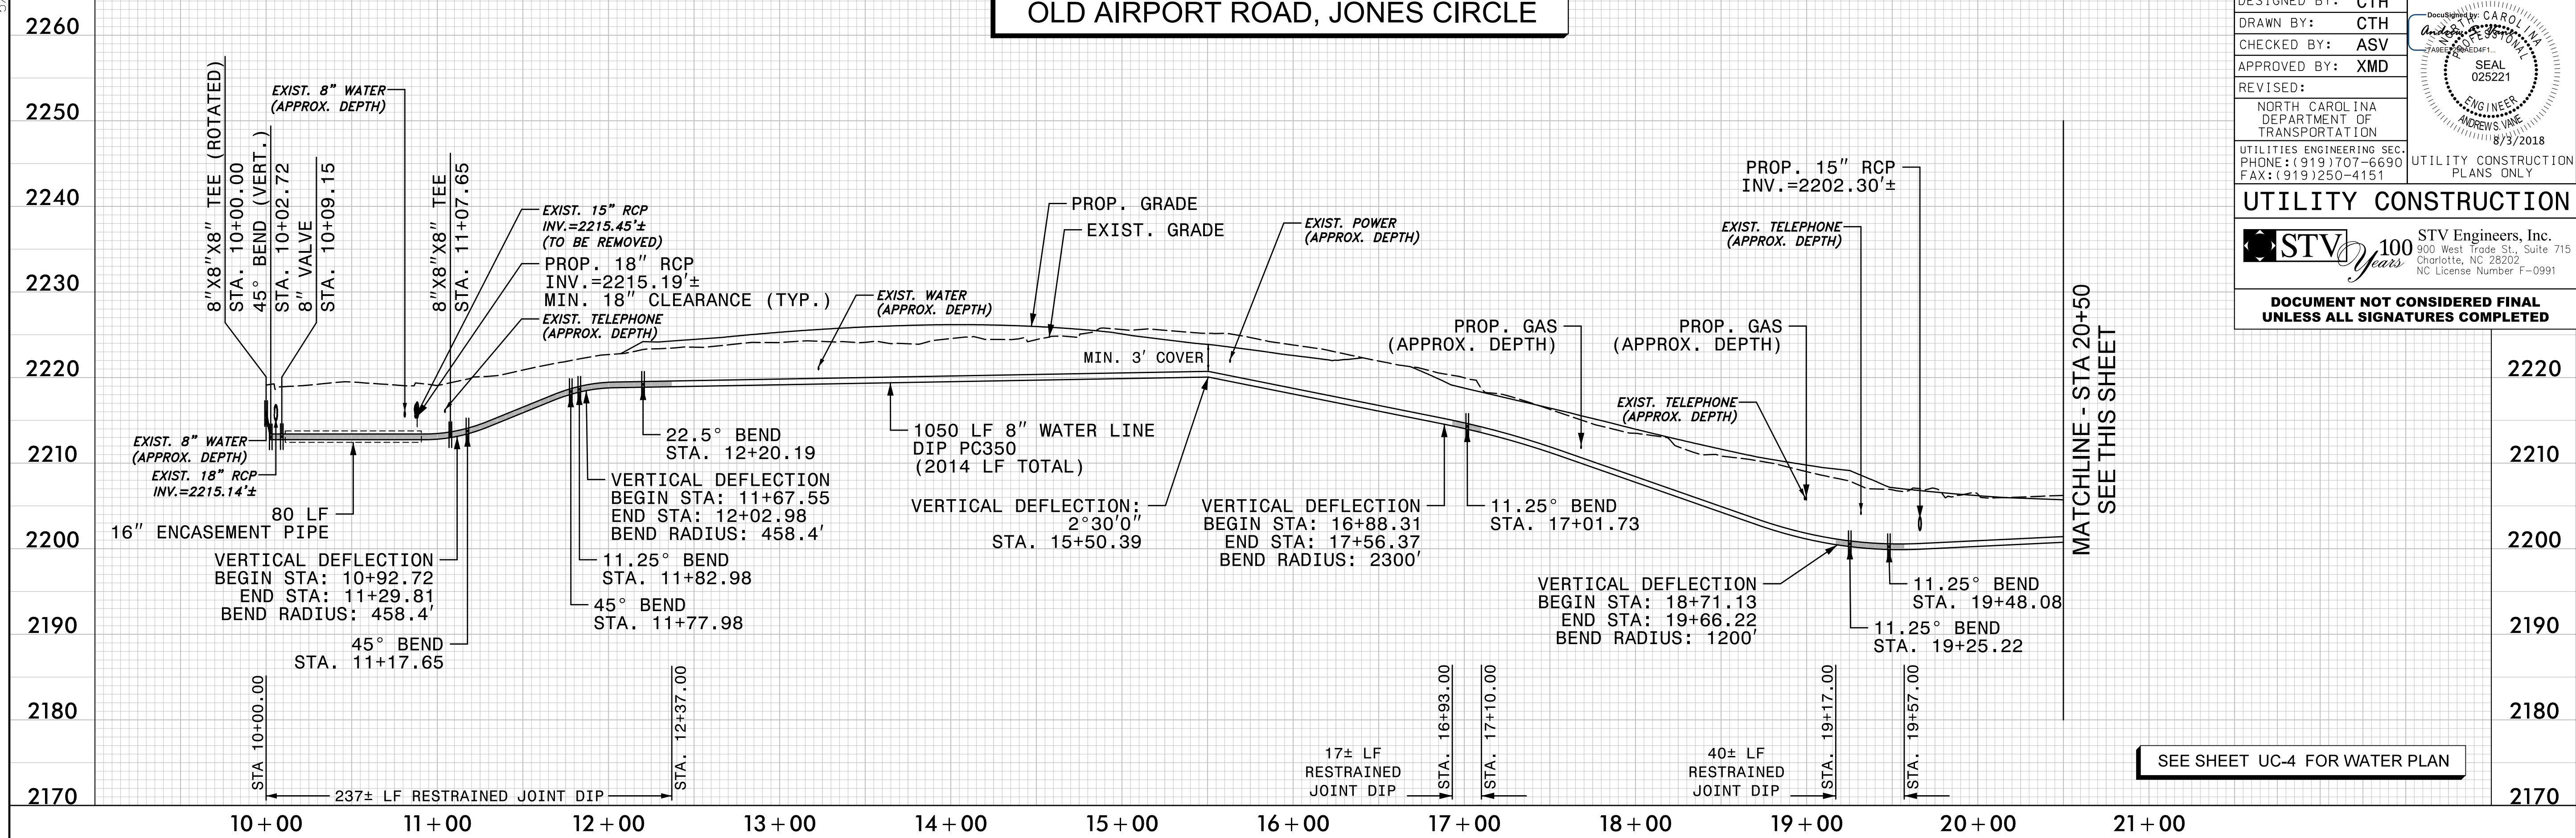

SEE SHEET UC-4 FOR WATER PLAN

SCALE: 1" = 50' HORIZONTAL  
1" = 10' VERTICAL

### PROP. 8" WATER LINE -WL1- OLD AIRPORT ROAD, JONES CIRCLE

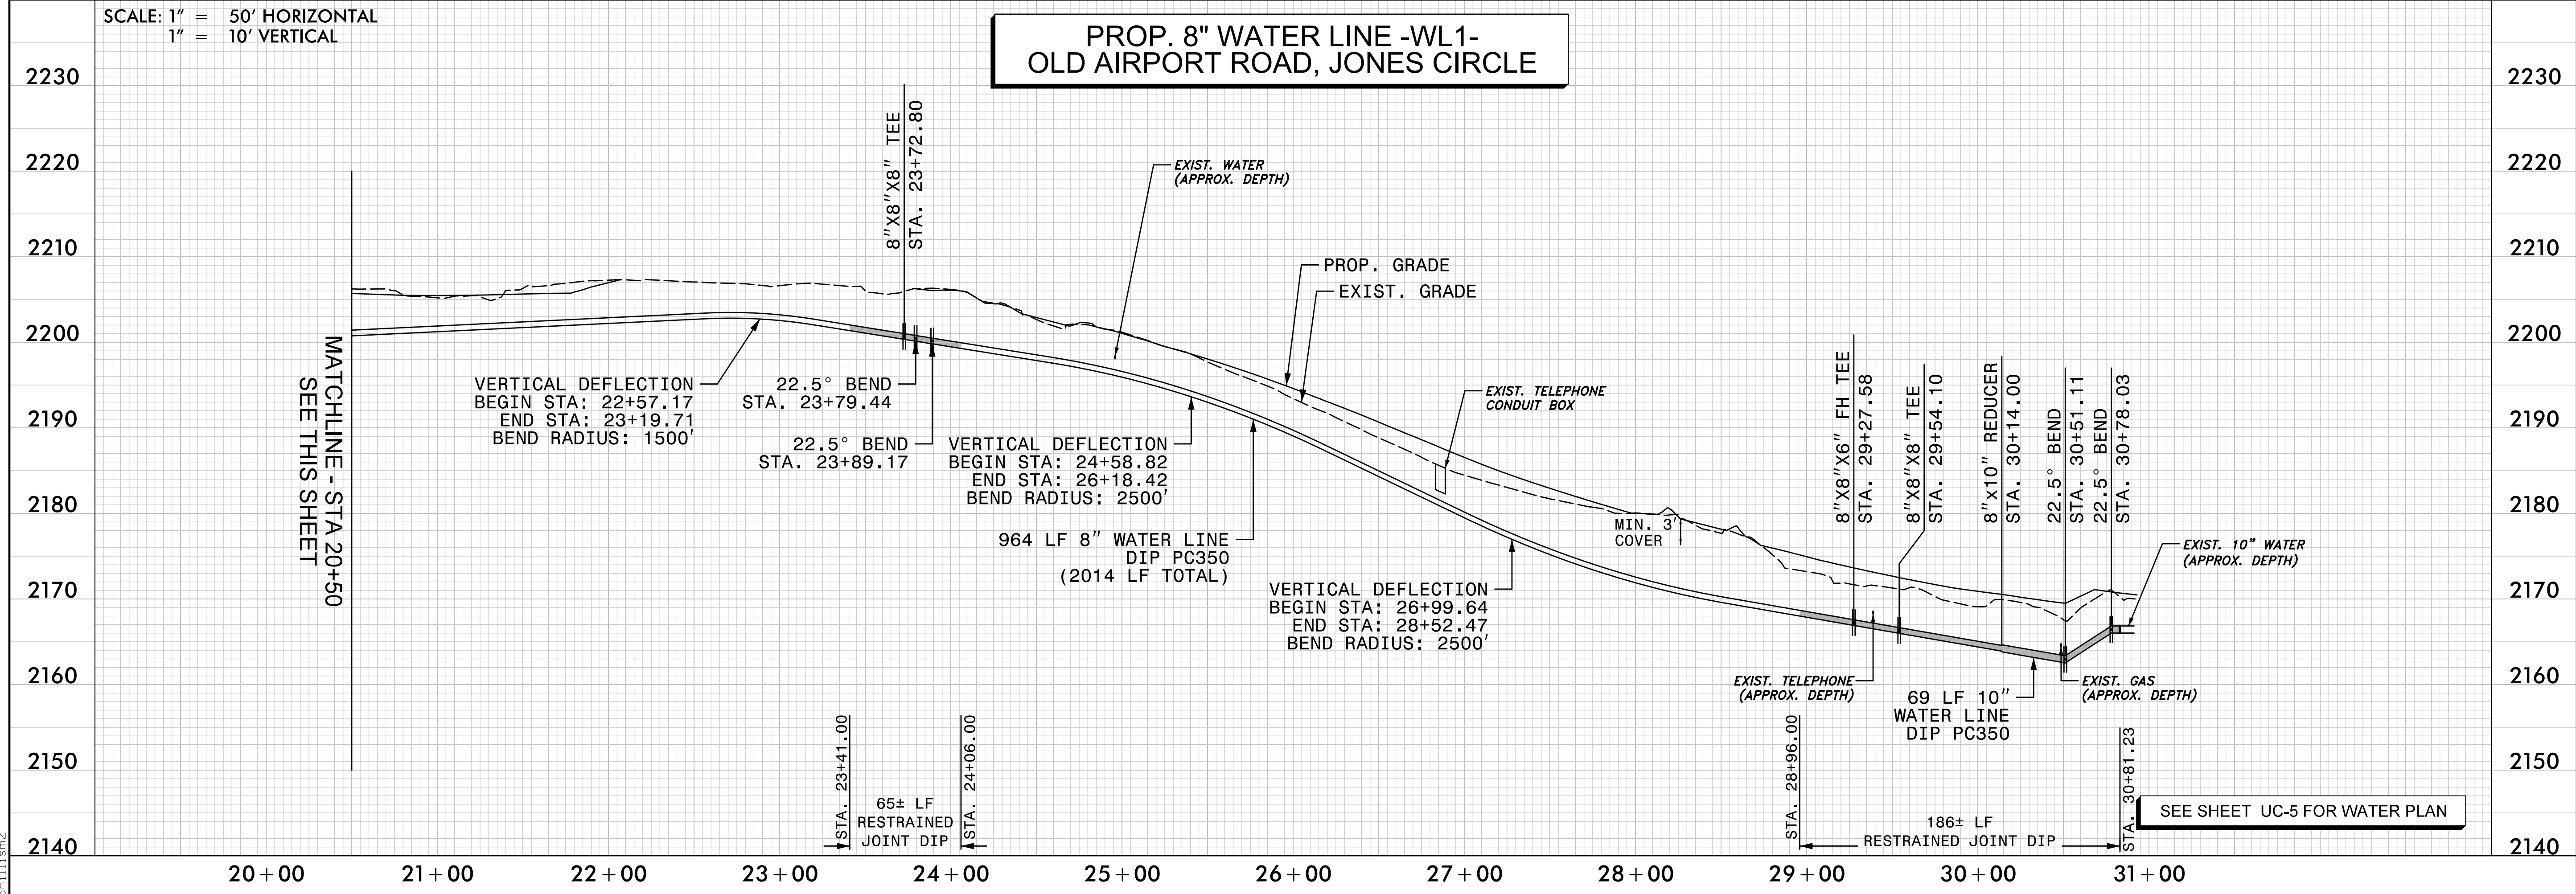

SEE SHEET UC-5 FOR WATER PLAN

5/14/2018  
F:\Utilities\Water and Sewer\Sheet Files\U-5840\WS\_UC9.dgn  
chilitsm2