

5/28/19

SCALE: 1" = 50' HORIZONTAL
1" = 10' VERTICAL


PROP. 10" WATER LINE -WL2- OLD AIRPORT ROAD

PROJECT REFERENCE NO.	U-5840	SHEET NO.	UC-10
DESIGNED BY:	CTH		
DRAWN BY:	CTH		
CHECKED BY:	ASV		
APPROVED BY:	XMD		
REVISED:			
NORTH CAROLINA DEPARTMENT OF TRANSPORTATION		UTILITY CONSTRUCTION PLANS ONLY	
UTILITIES ENGINEERING SEC. PHONE: (919) 707-6690 FAX: (919) 250-4151			

UTILITY CONSTRUCTION

STV 100 Years
 STV Engineers, Inc.
 900 West Trade St., Suite 715
 Charlotte, NC 28202
 NC License Number F-0991

**DOCUMENT NOT CONSIDERED FINAL
UNLESS ALL SIGNATURES COMPLETED**

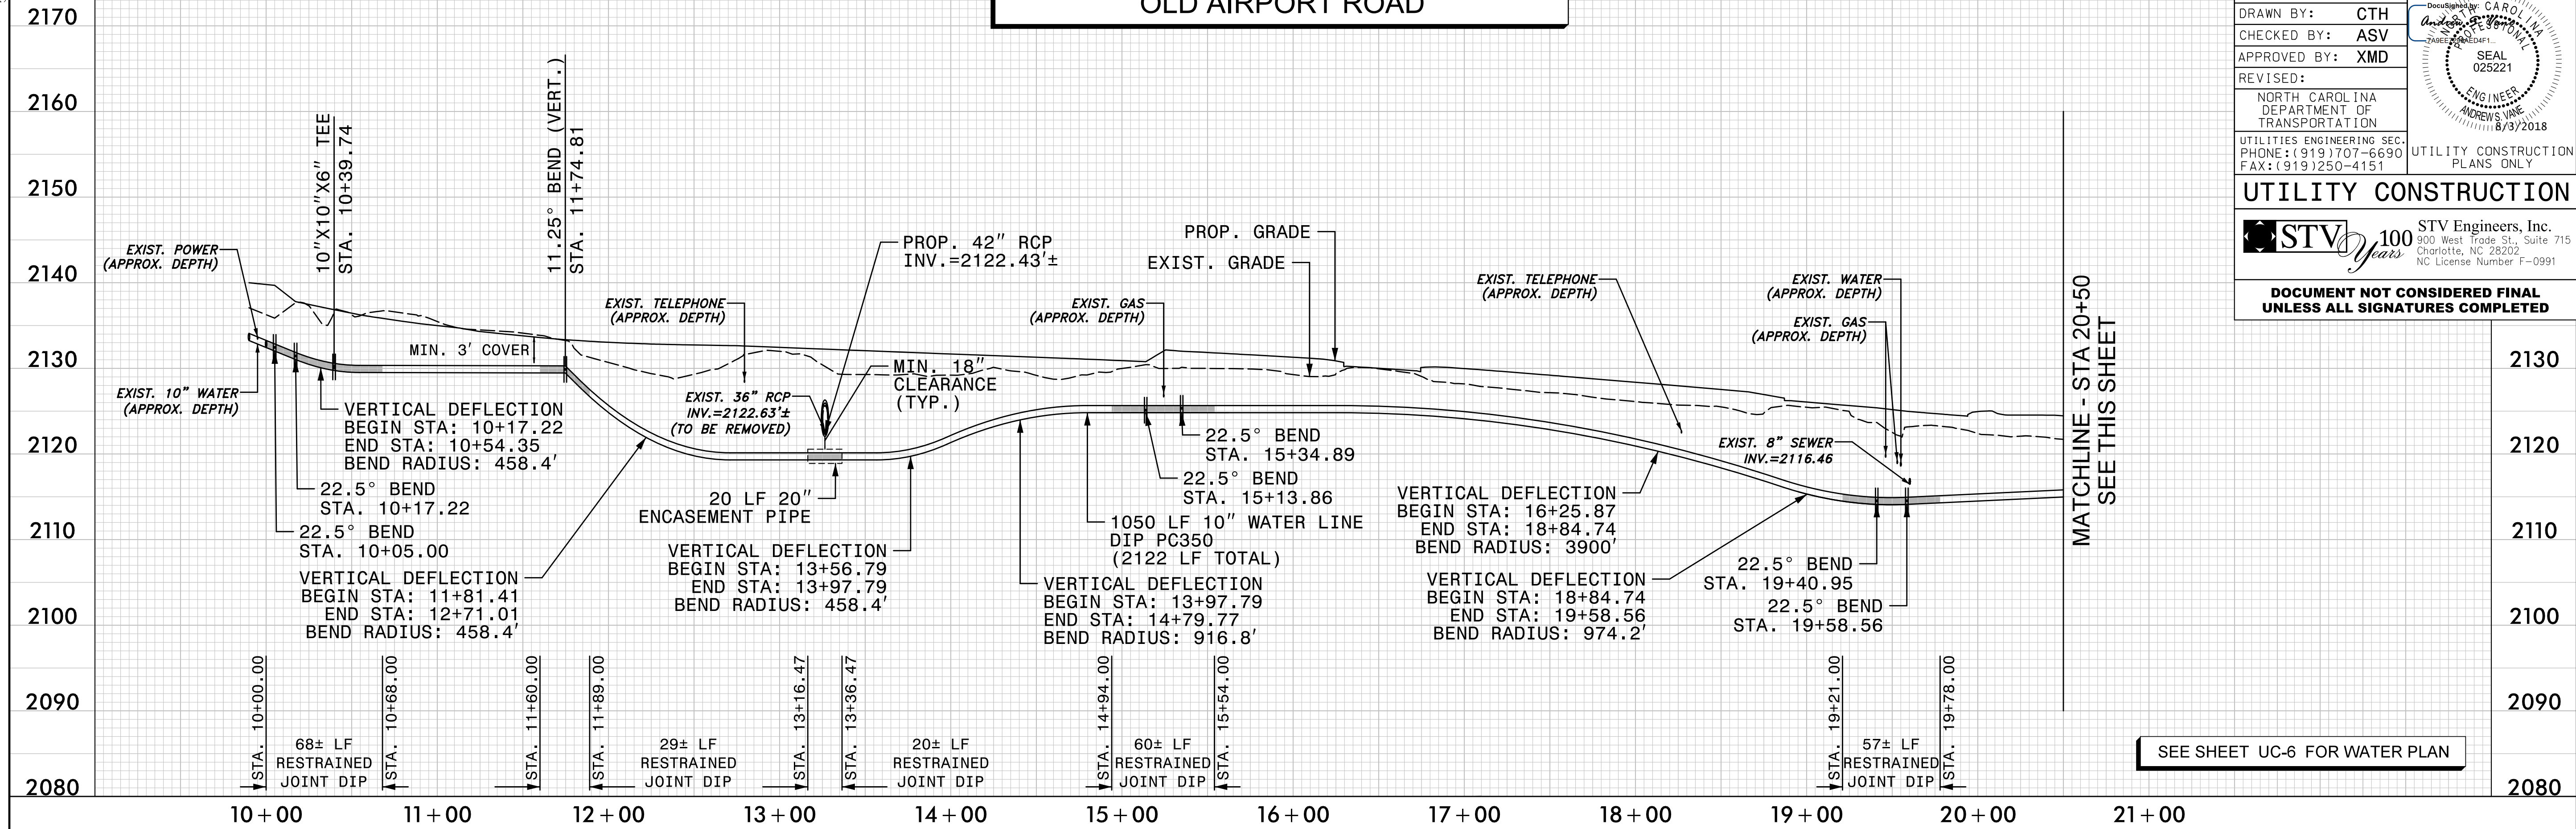


SEE SHEET UC-6 FOR WATER PLAN

MATCHLINE - STA 20+50
SEE THIS SHEET

SCALE: 1" = 50' HORIZONTAL
1" = 10' VERTICAL

PROP. 10" WATER LINE -WL2- OLD AIRPORT ROAD

SEE SHEET UC-7 FOR WATER PLAN

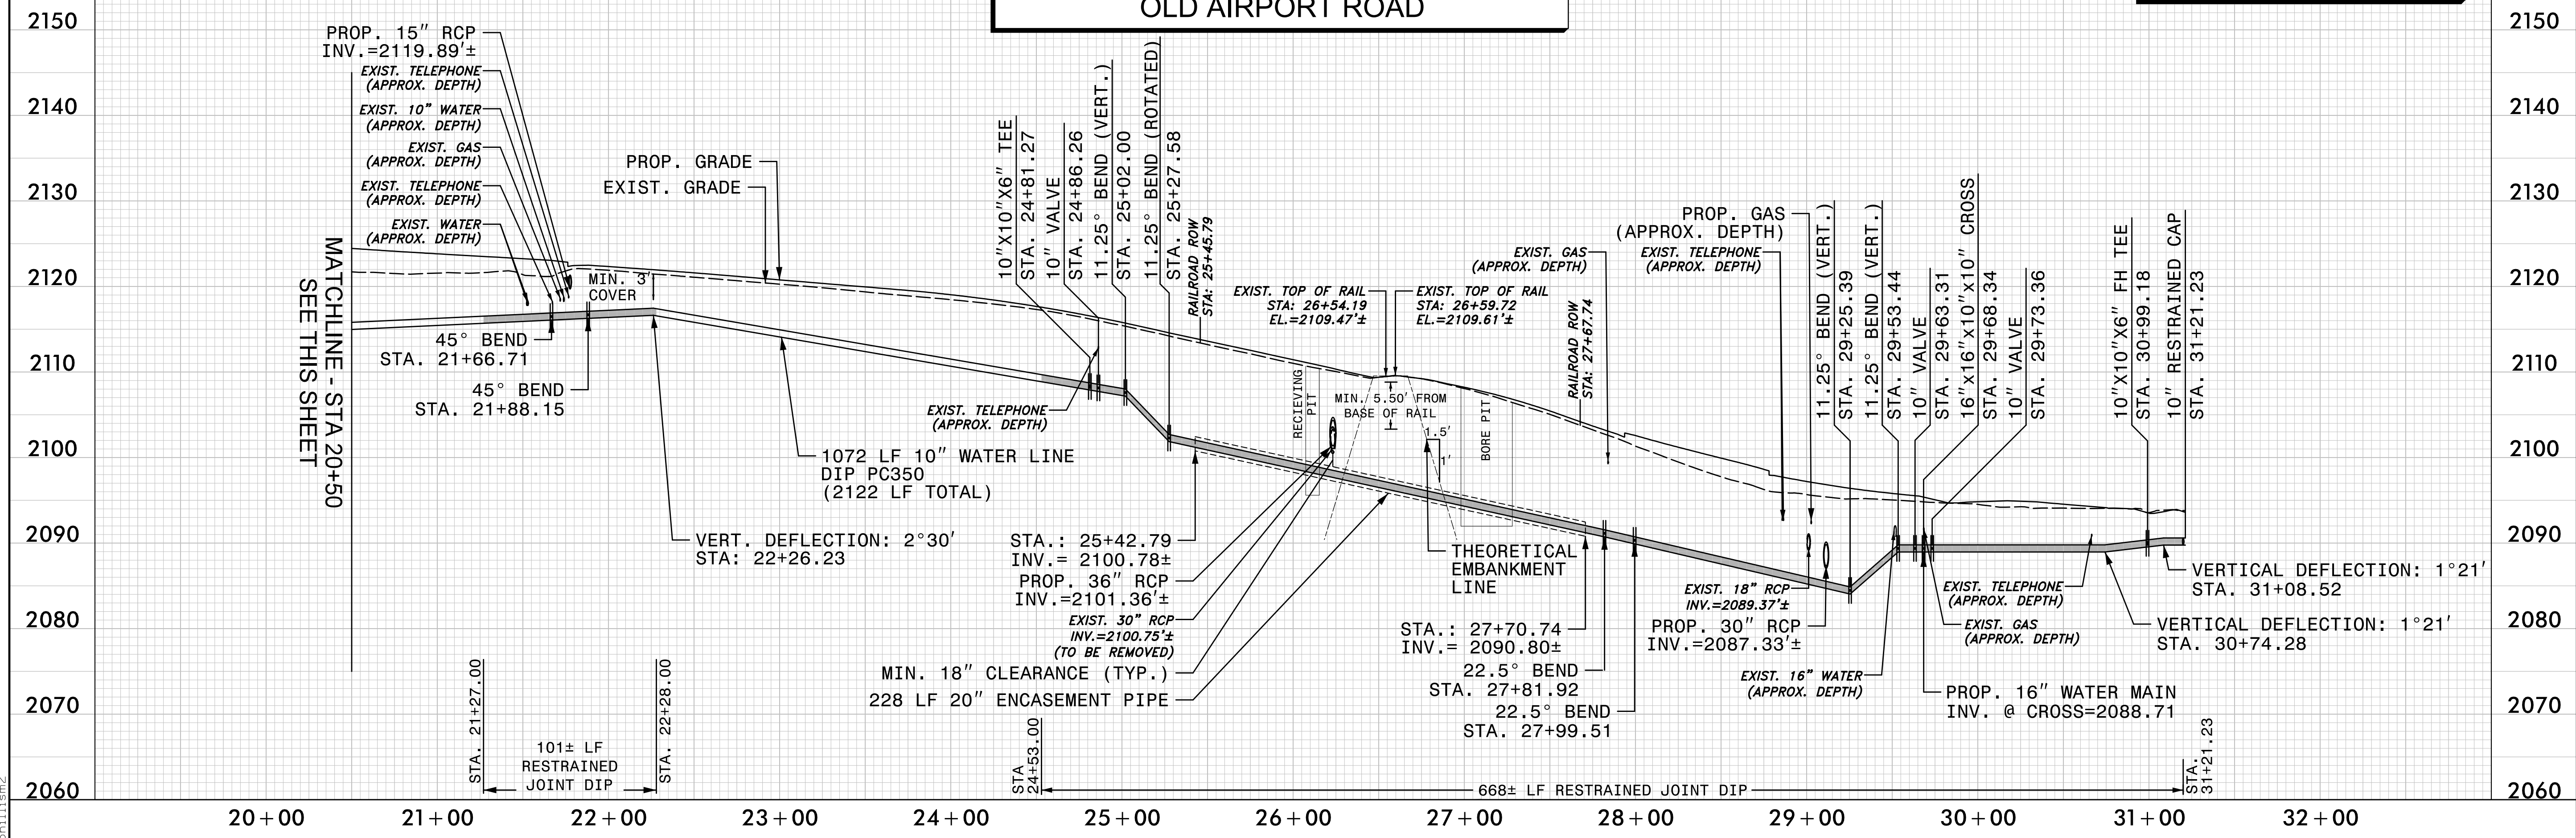

MATCHLINE - STA 20+50
SEE THIS SHEET

5/14/2018
F:\Utilities\Water and Sewer\Sheet Files\U-5840\WS_UC10.dgn
chillism2