
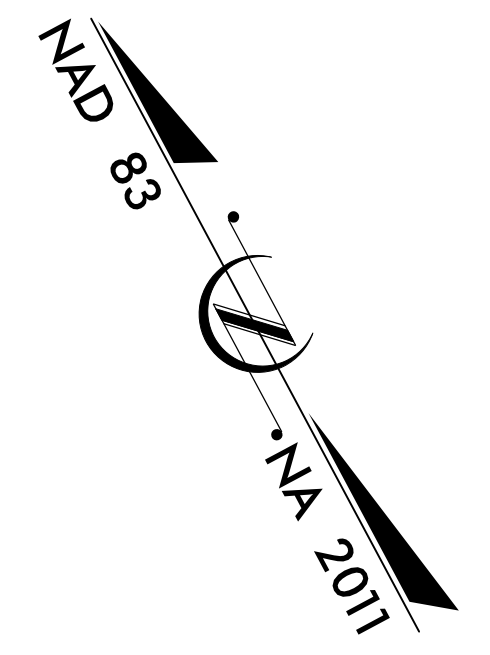


T.I.P. NO.	SHEET NO.
U-5840	UO-1

NOTE:  
 ALL UTILITY WORK SHOWN ON THIS SHEET IS DONE BY OTHERS.  
 NO PAYMENT WILL BE MADE TO THE CONTRACTOR FOR UTILITY WORK SHOWN ON THIS SHEET.

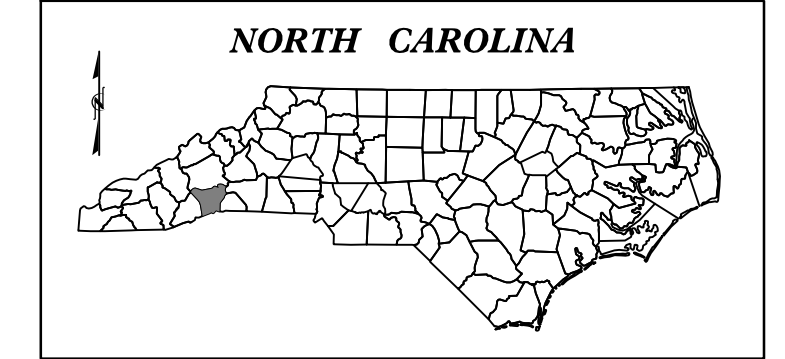



STATE OF NORTH CAROLINA  
 DIVISION OF HIGHWAYS

**UTILITIES BY OTHERS PLANS  
 HENDERSON COUNTY**


LOCATION: SR 1547 (OLD AIRPORT ROAD) FROM US 25  
 (HENDERSONVILLE ROAD) TO SR 1545 (CANE CREEK ROAD)

TYPE OF WORK: UTILITY BY OTHERS COORDINATION PLANS

TIP PROJECT: U-5840

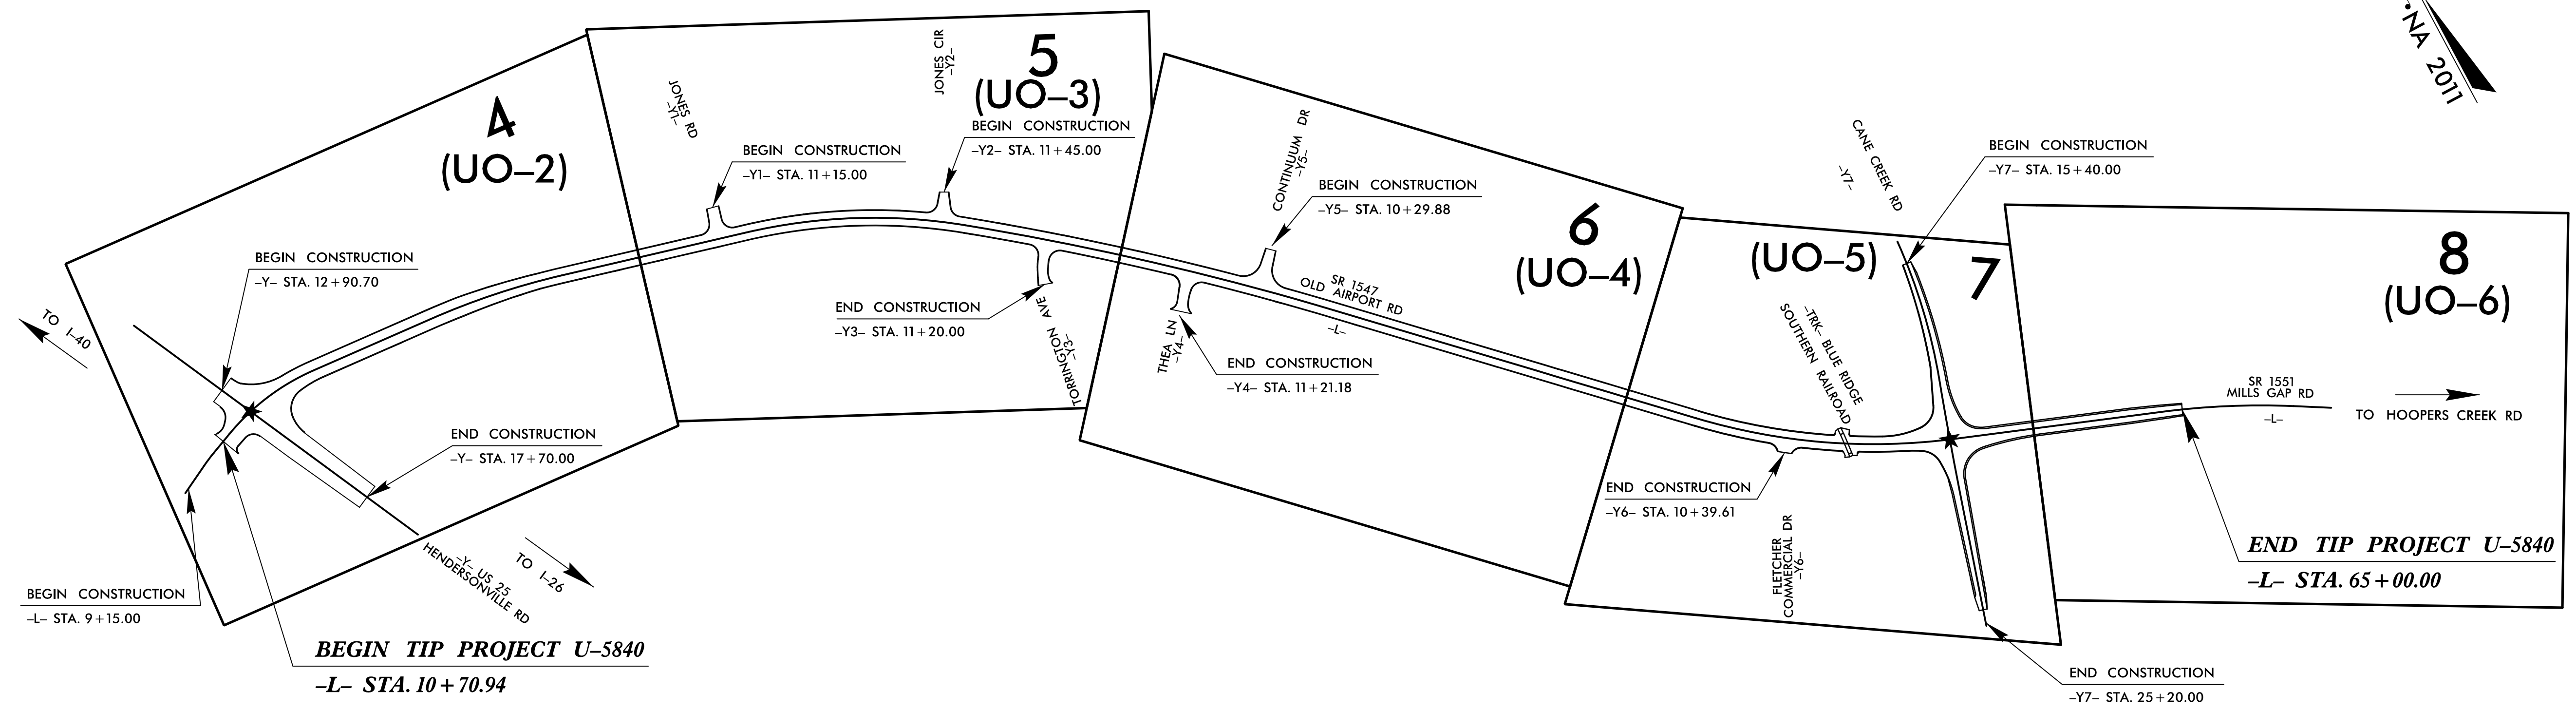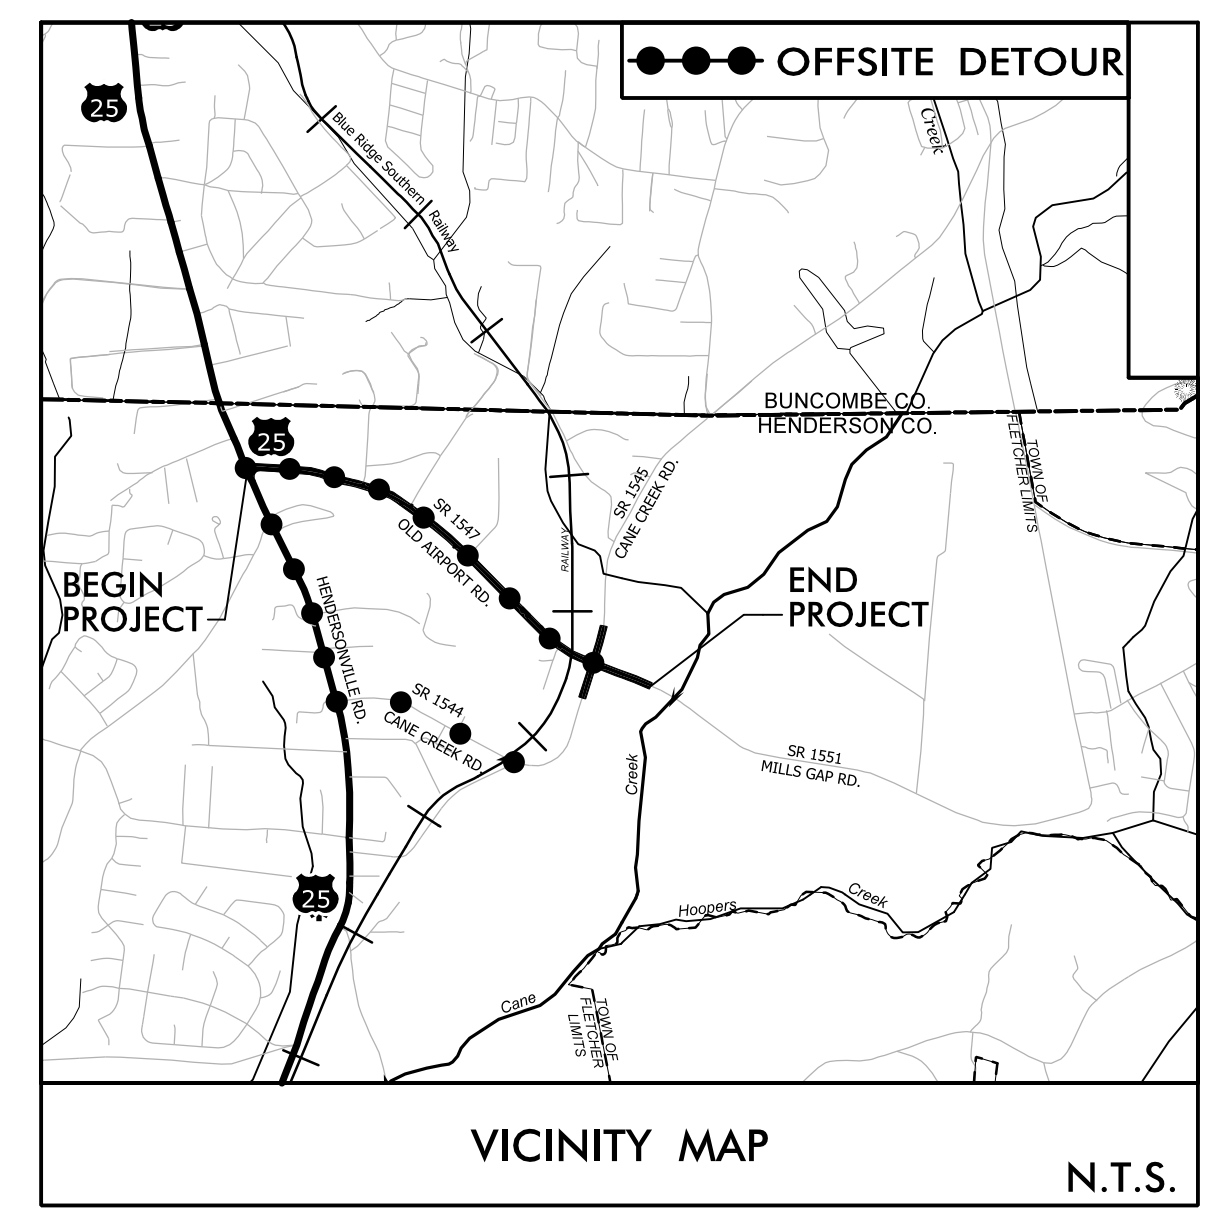

★ REVISED SIGNAL

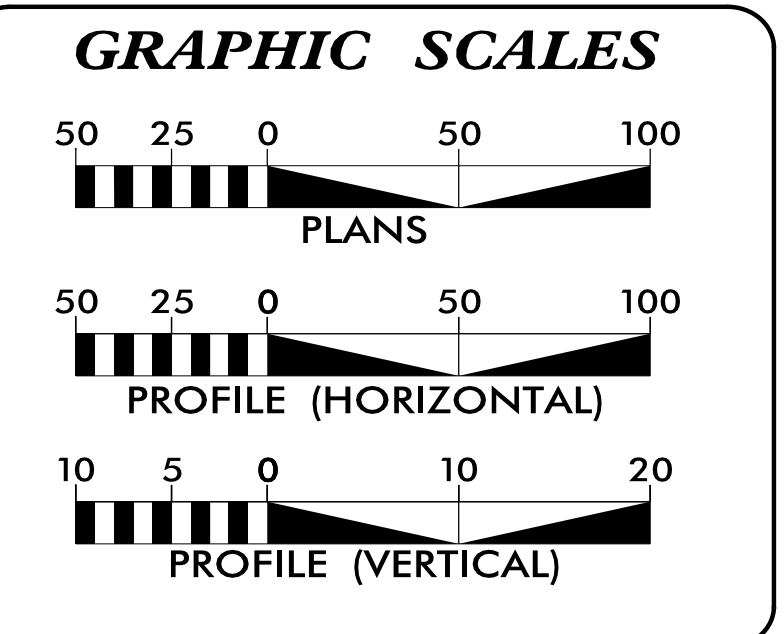

SHEET NO.:	DESCRIPTION:
UO-1	TITLE SHEET
UO-2 THRU UO-6	UBO PLAN SHEETS

UTILITY OWNERS WITH CONFLICTS
(A) SEWER - CANE CREEK WATER & SEWER DISTRICT
(B) WATER - HENDERSONVILLE WATER & SEWER
(C) COMMUNICATIONS - AT&T
(D) COMMUNICATIONS - MORRIS BROADBAND
(E) GAS - PSNC ENERGY
(F) POWER DISTRIBUTION - DUKE ENERGY

PREPARED IN THE OFFICE OF:

STV Engineers, Inc.  
 900 West Trade St., Suite 715  
 Charlotte, NC 28202  
 NC License Number F-0991

Oriana Hernandez, P.E. UTILITY PROJECT MANAGER  
 Laura Braunsfeld PROJECT UTILITY COORDINATOR

DIVISION OF HIGHWAYS  
 UTILITIES UNIT  
 1555 MAIL SERVICES CENTER  
 RALEIGH, NC 27699-1555  
 PHONE (919) 707-6690  
 FAX (919) 250-4151

BOB GOLDING UTILITIES DIVISION ENGINEER  
 BILL GREEN UTILITIES COORDINATOR