
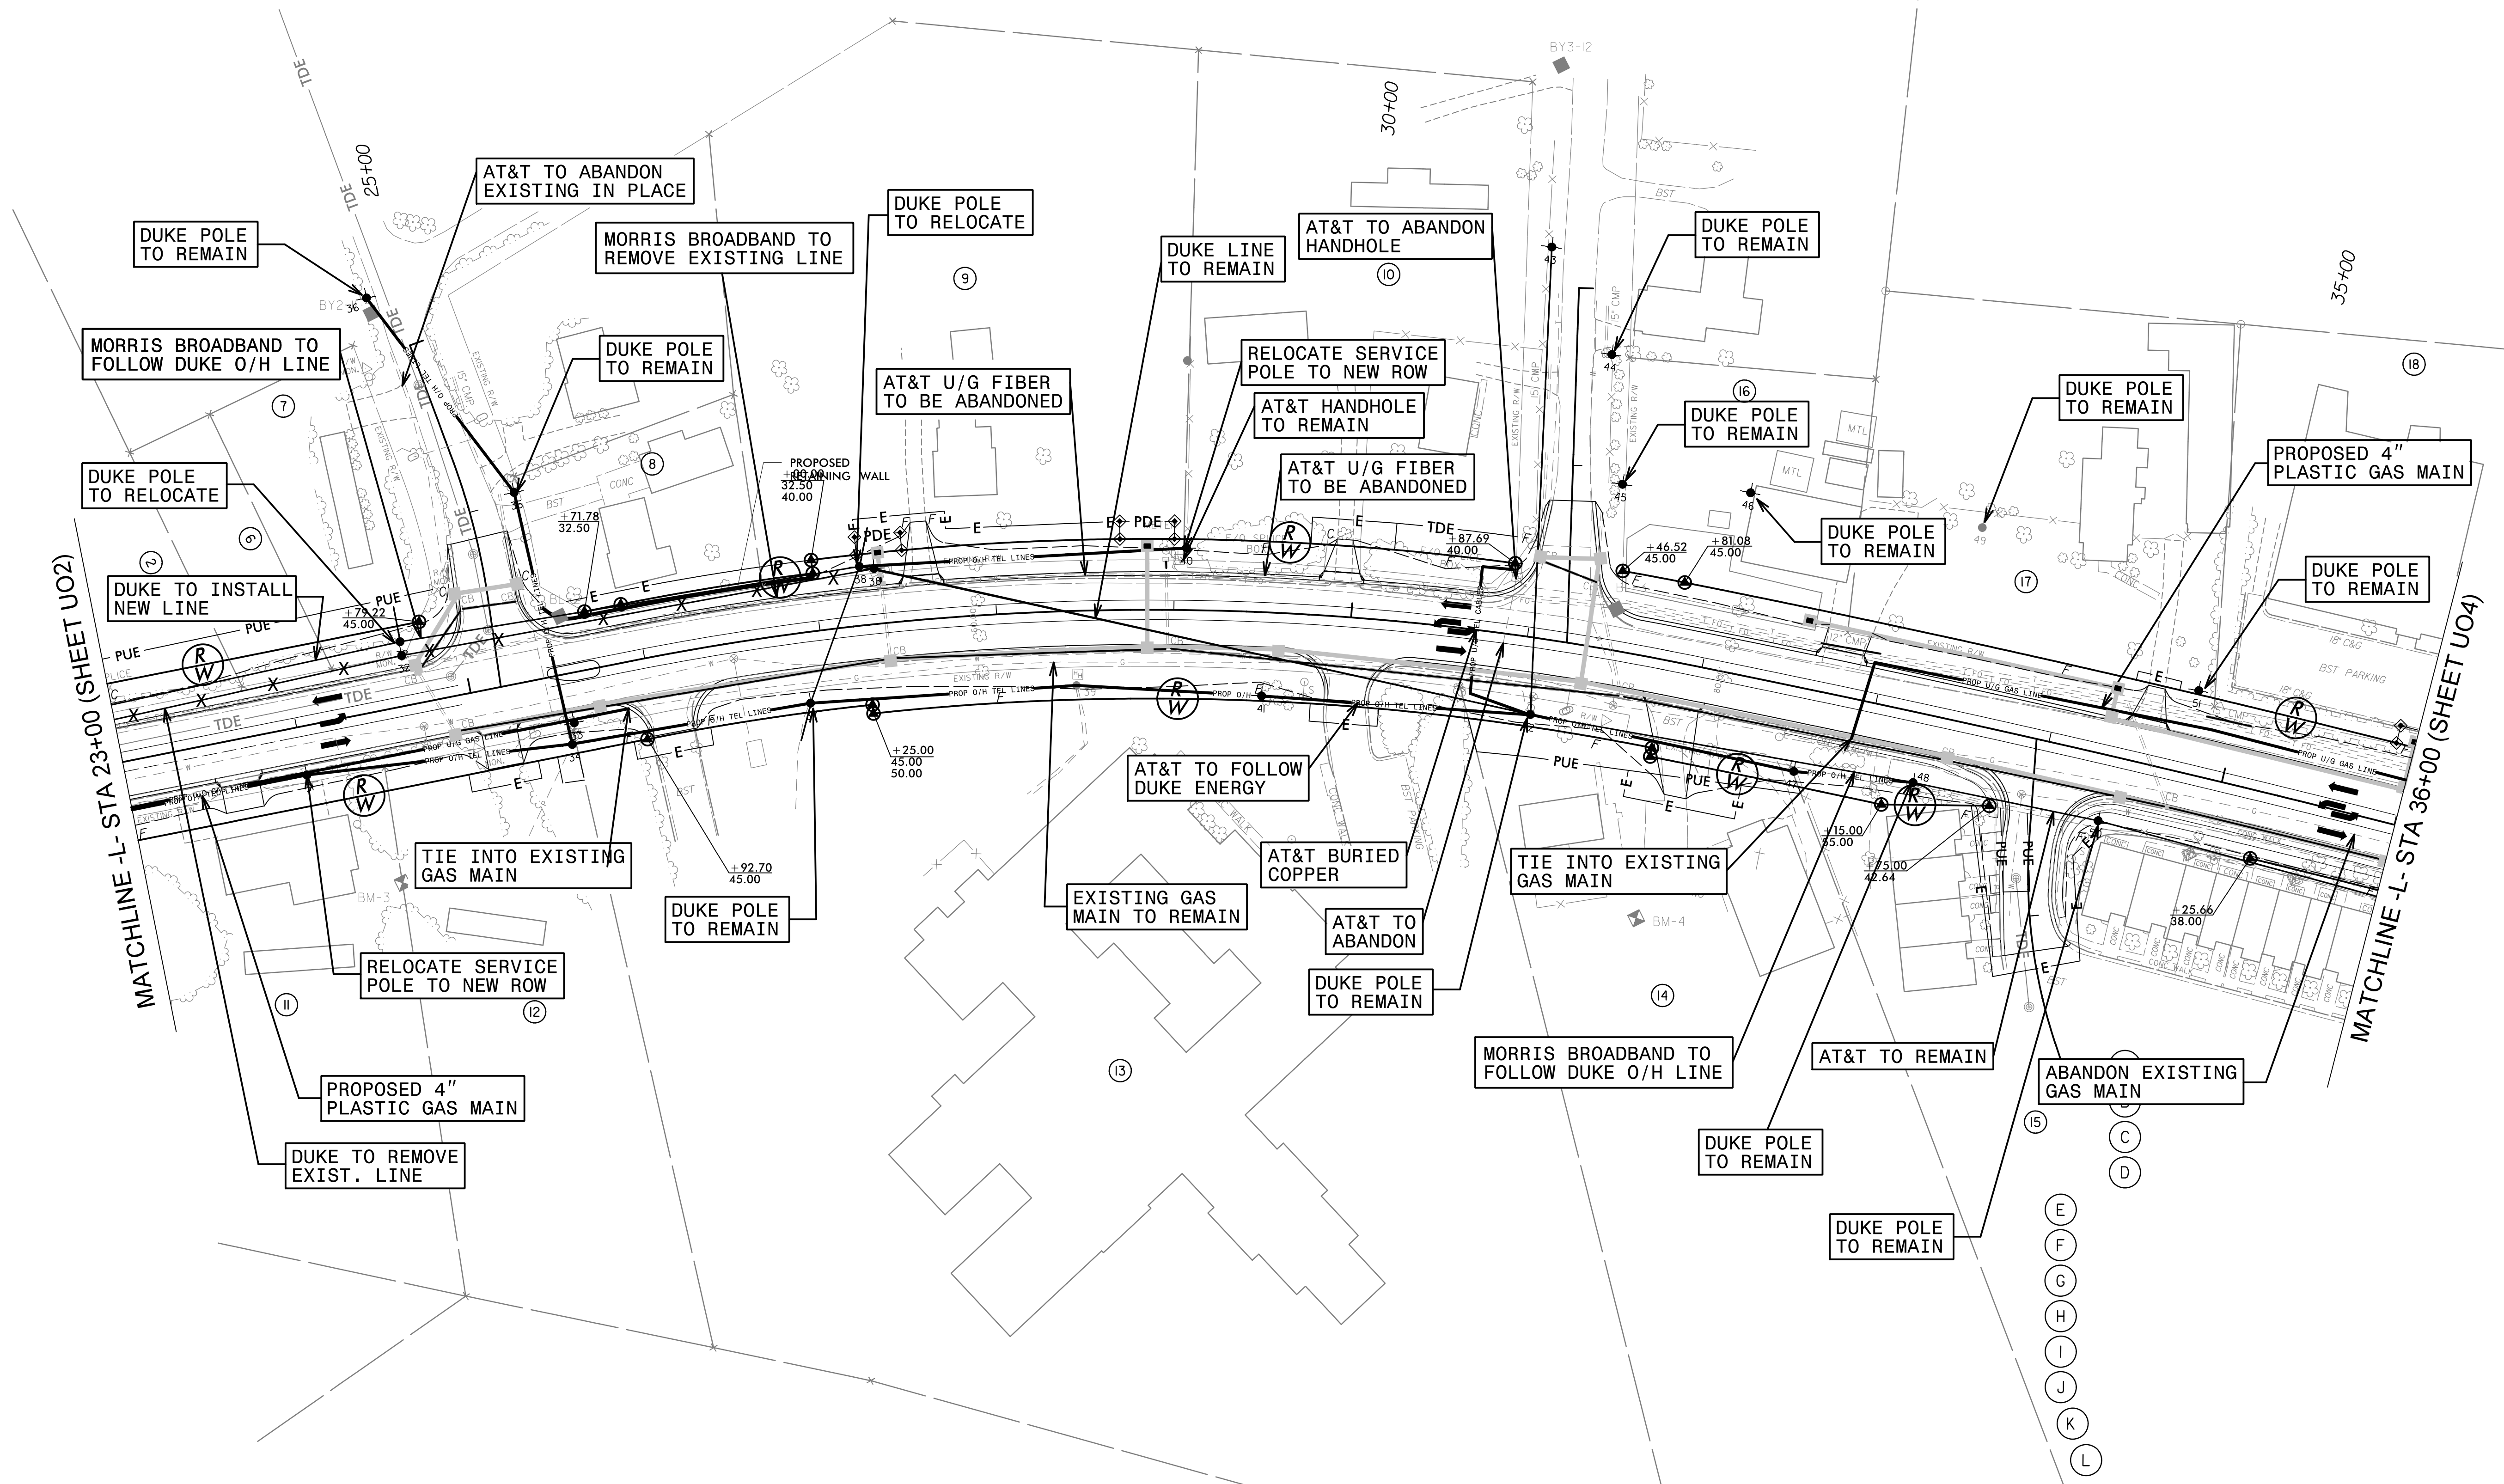


UTILITIES BY OTHERS

NOTE:
 ALL UTILITY WORK SHOWN ON THIS SHEET WILL BE DONE BY OTHERS. NO PAYMENT WILL BE MADE TO THE CONTRACTOR FOR UTILITY WORK SHOWN ON THIS SHEET.

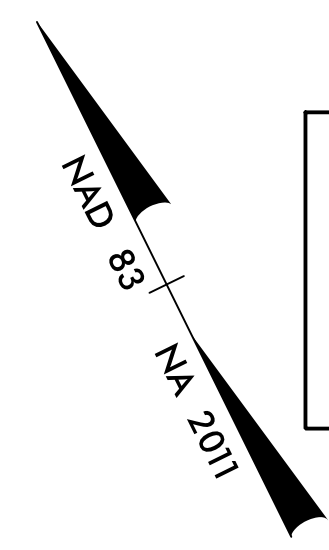

5/14/99

5/14/2016
 C:\Users\Engines\Engine\5/14/2016\B0\Pro\U-5840...rd\05_U003_psh.dgn