
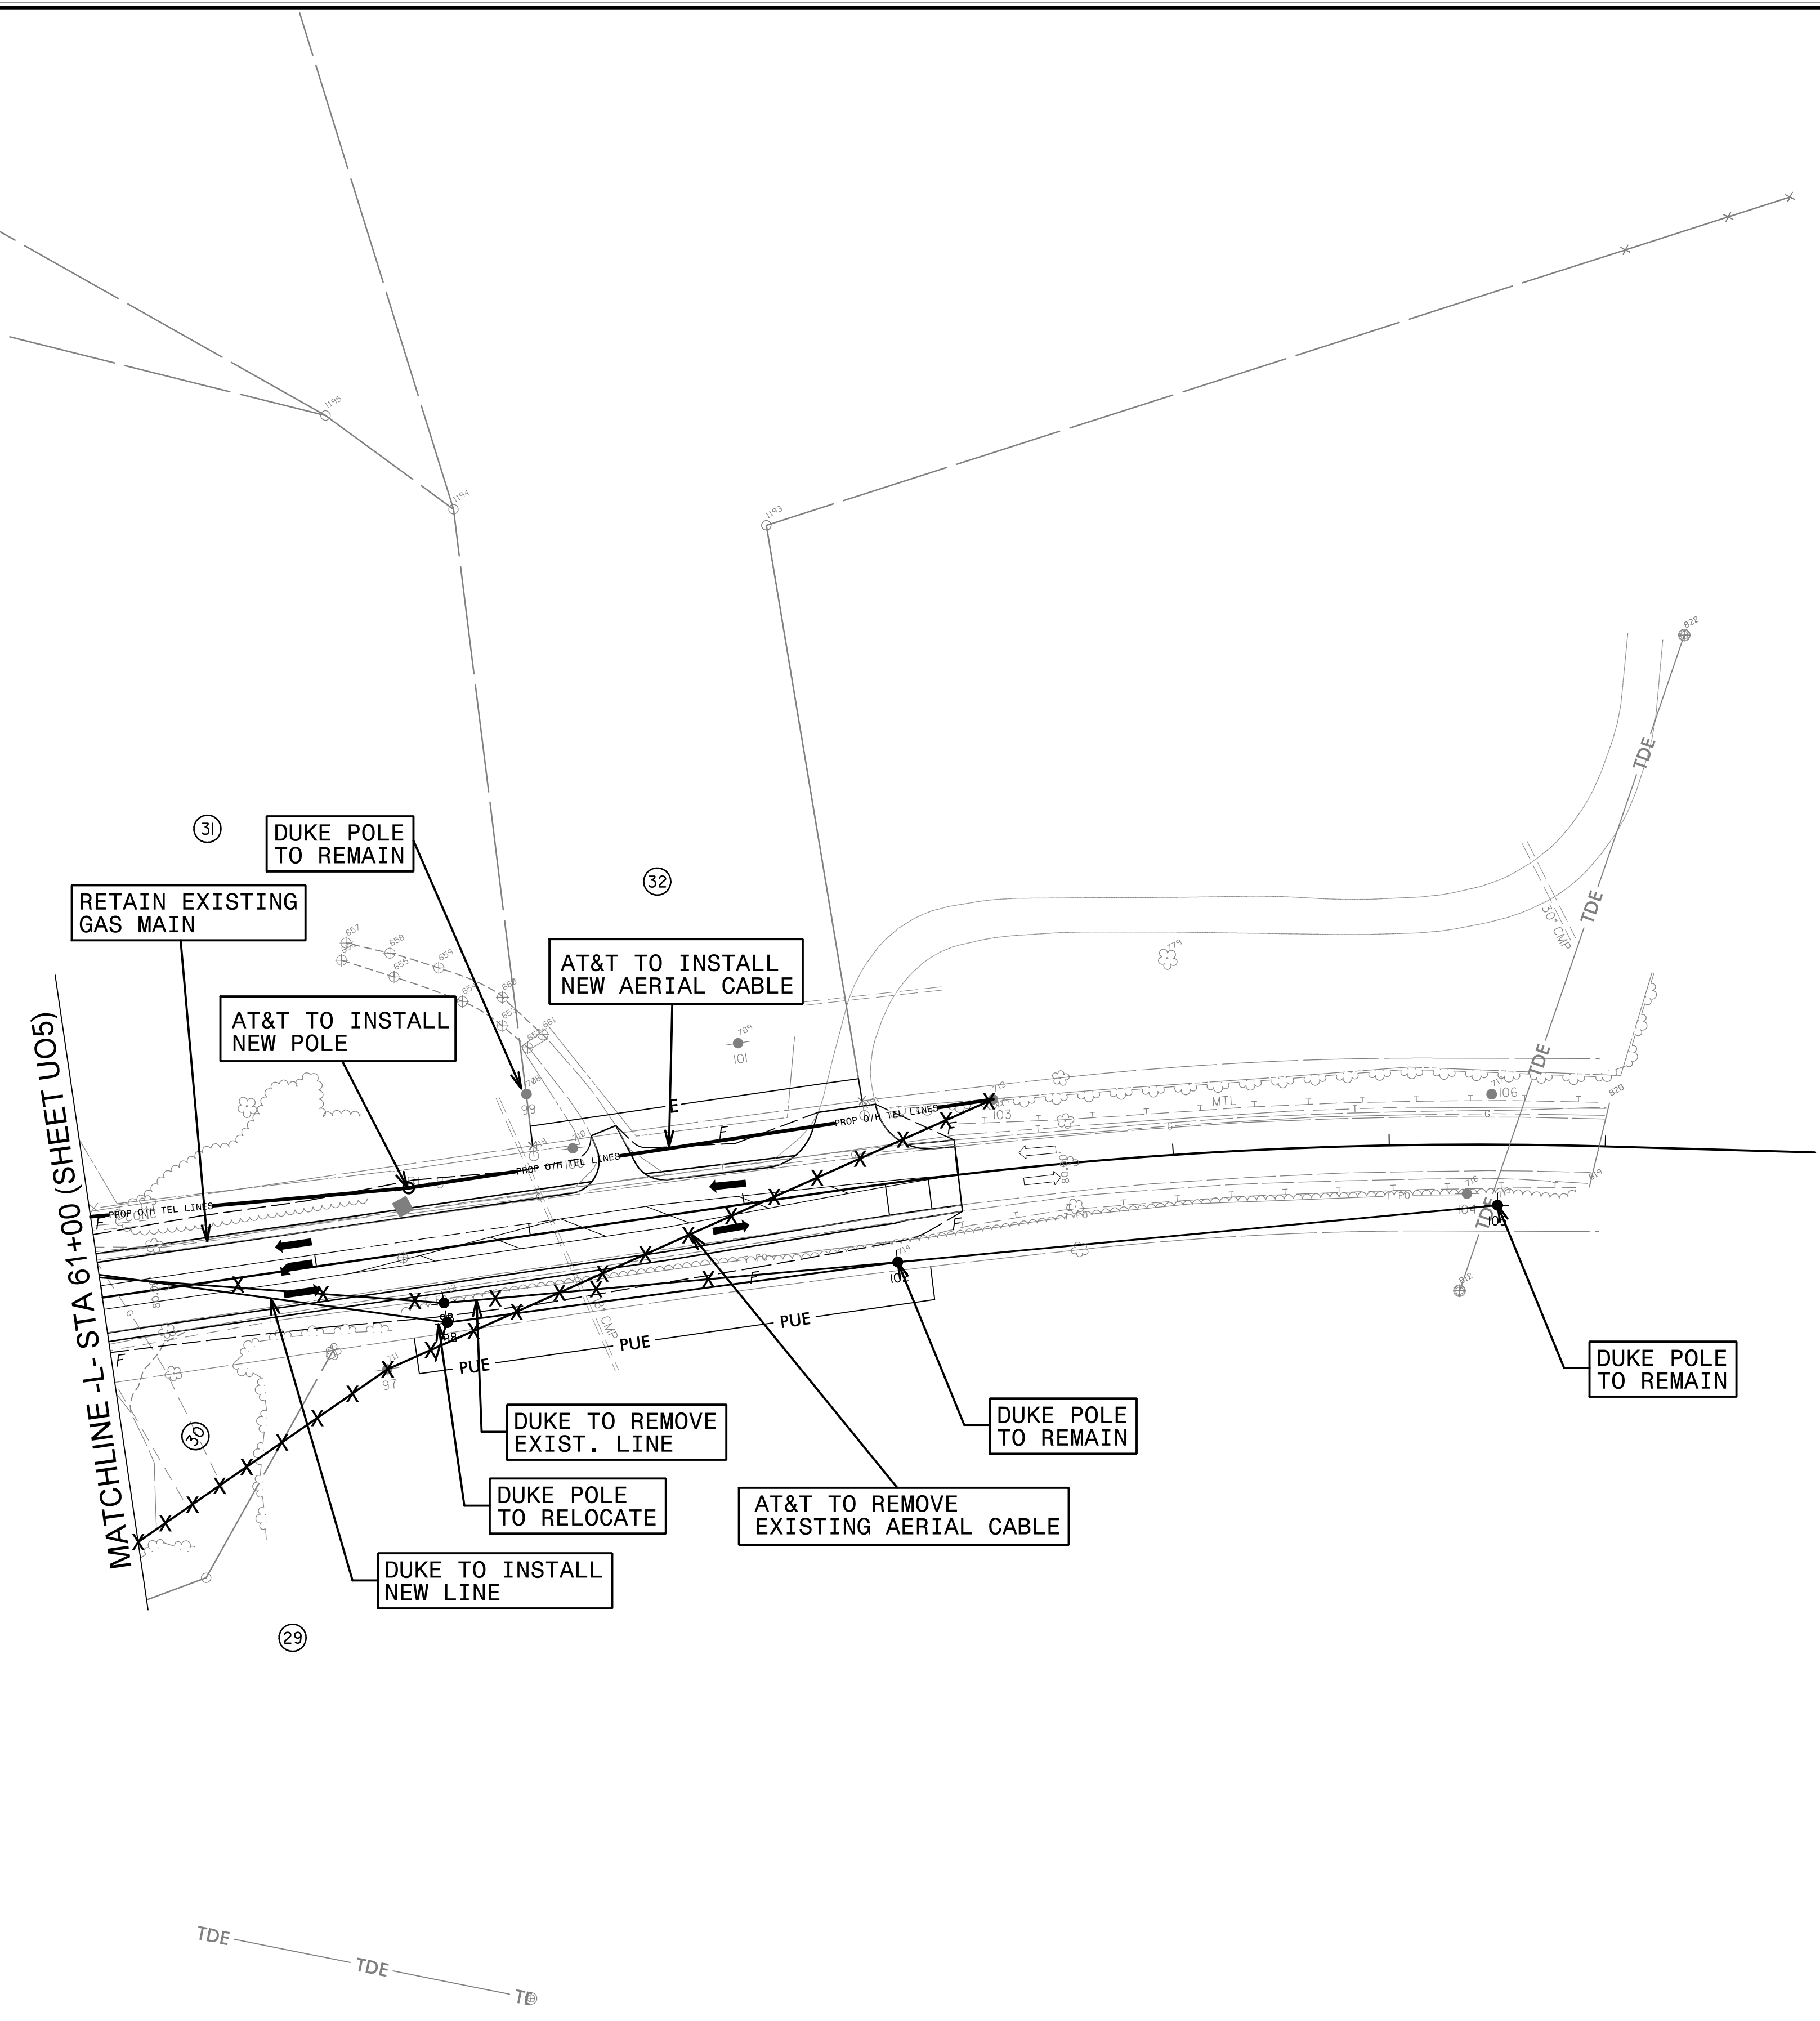


UTILITIES BY OTHERS

NOTE:
 ALL UTILITY WORK SHOWN ON THIS SHEET WILL BE DONE BY OTHERS. NO PAYMENT WILL BE MADE TO THE CONTRACTOR FOR UTILITY WORK SHOWN ON THIS SHEET.

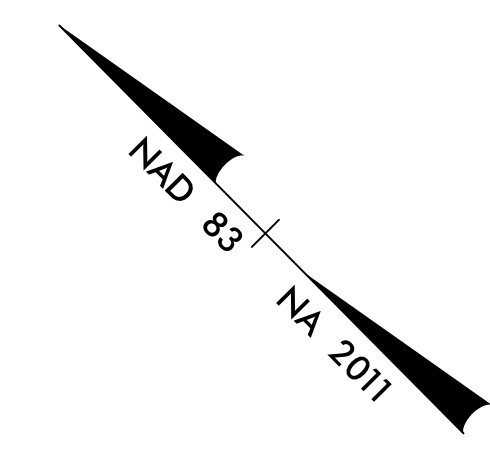

5/14/99

5/14/2006
 C:\Users\Engin\Engine\5/14/2006\B0\Pro\U-5840-ut.rdy\08_UD06_UD06.psh.dgn