


8/23/09



PROJ. REFERENCE NO.
U-5840

SHEET NO.
X-1

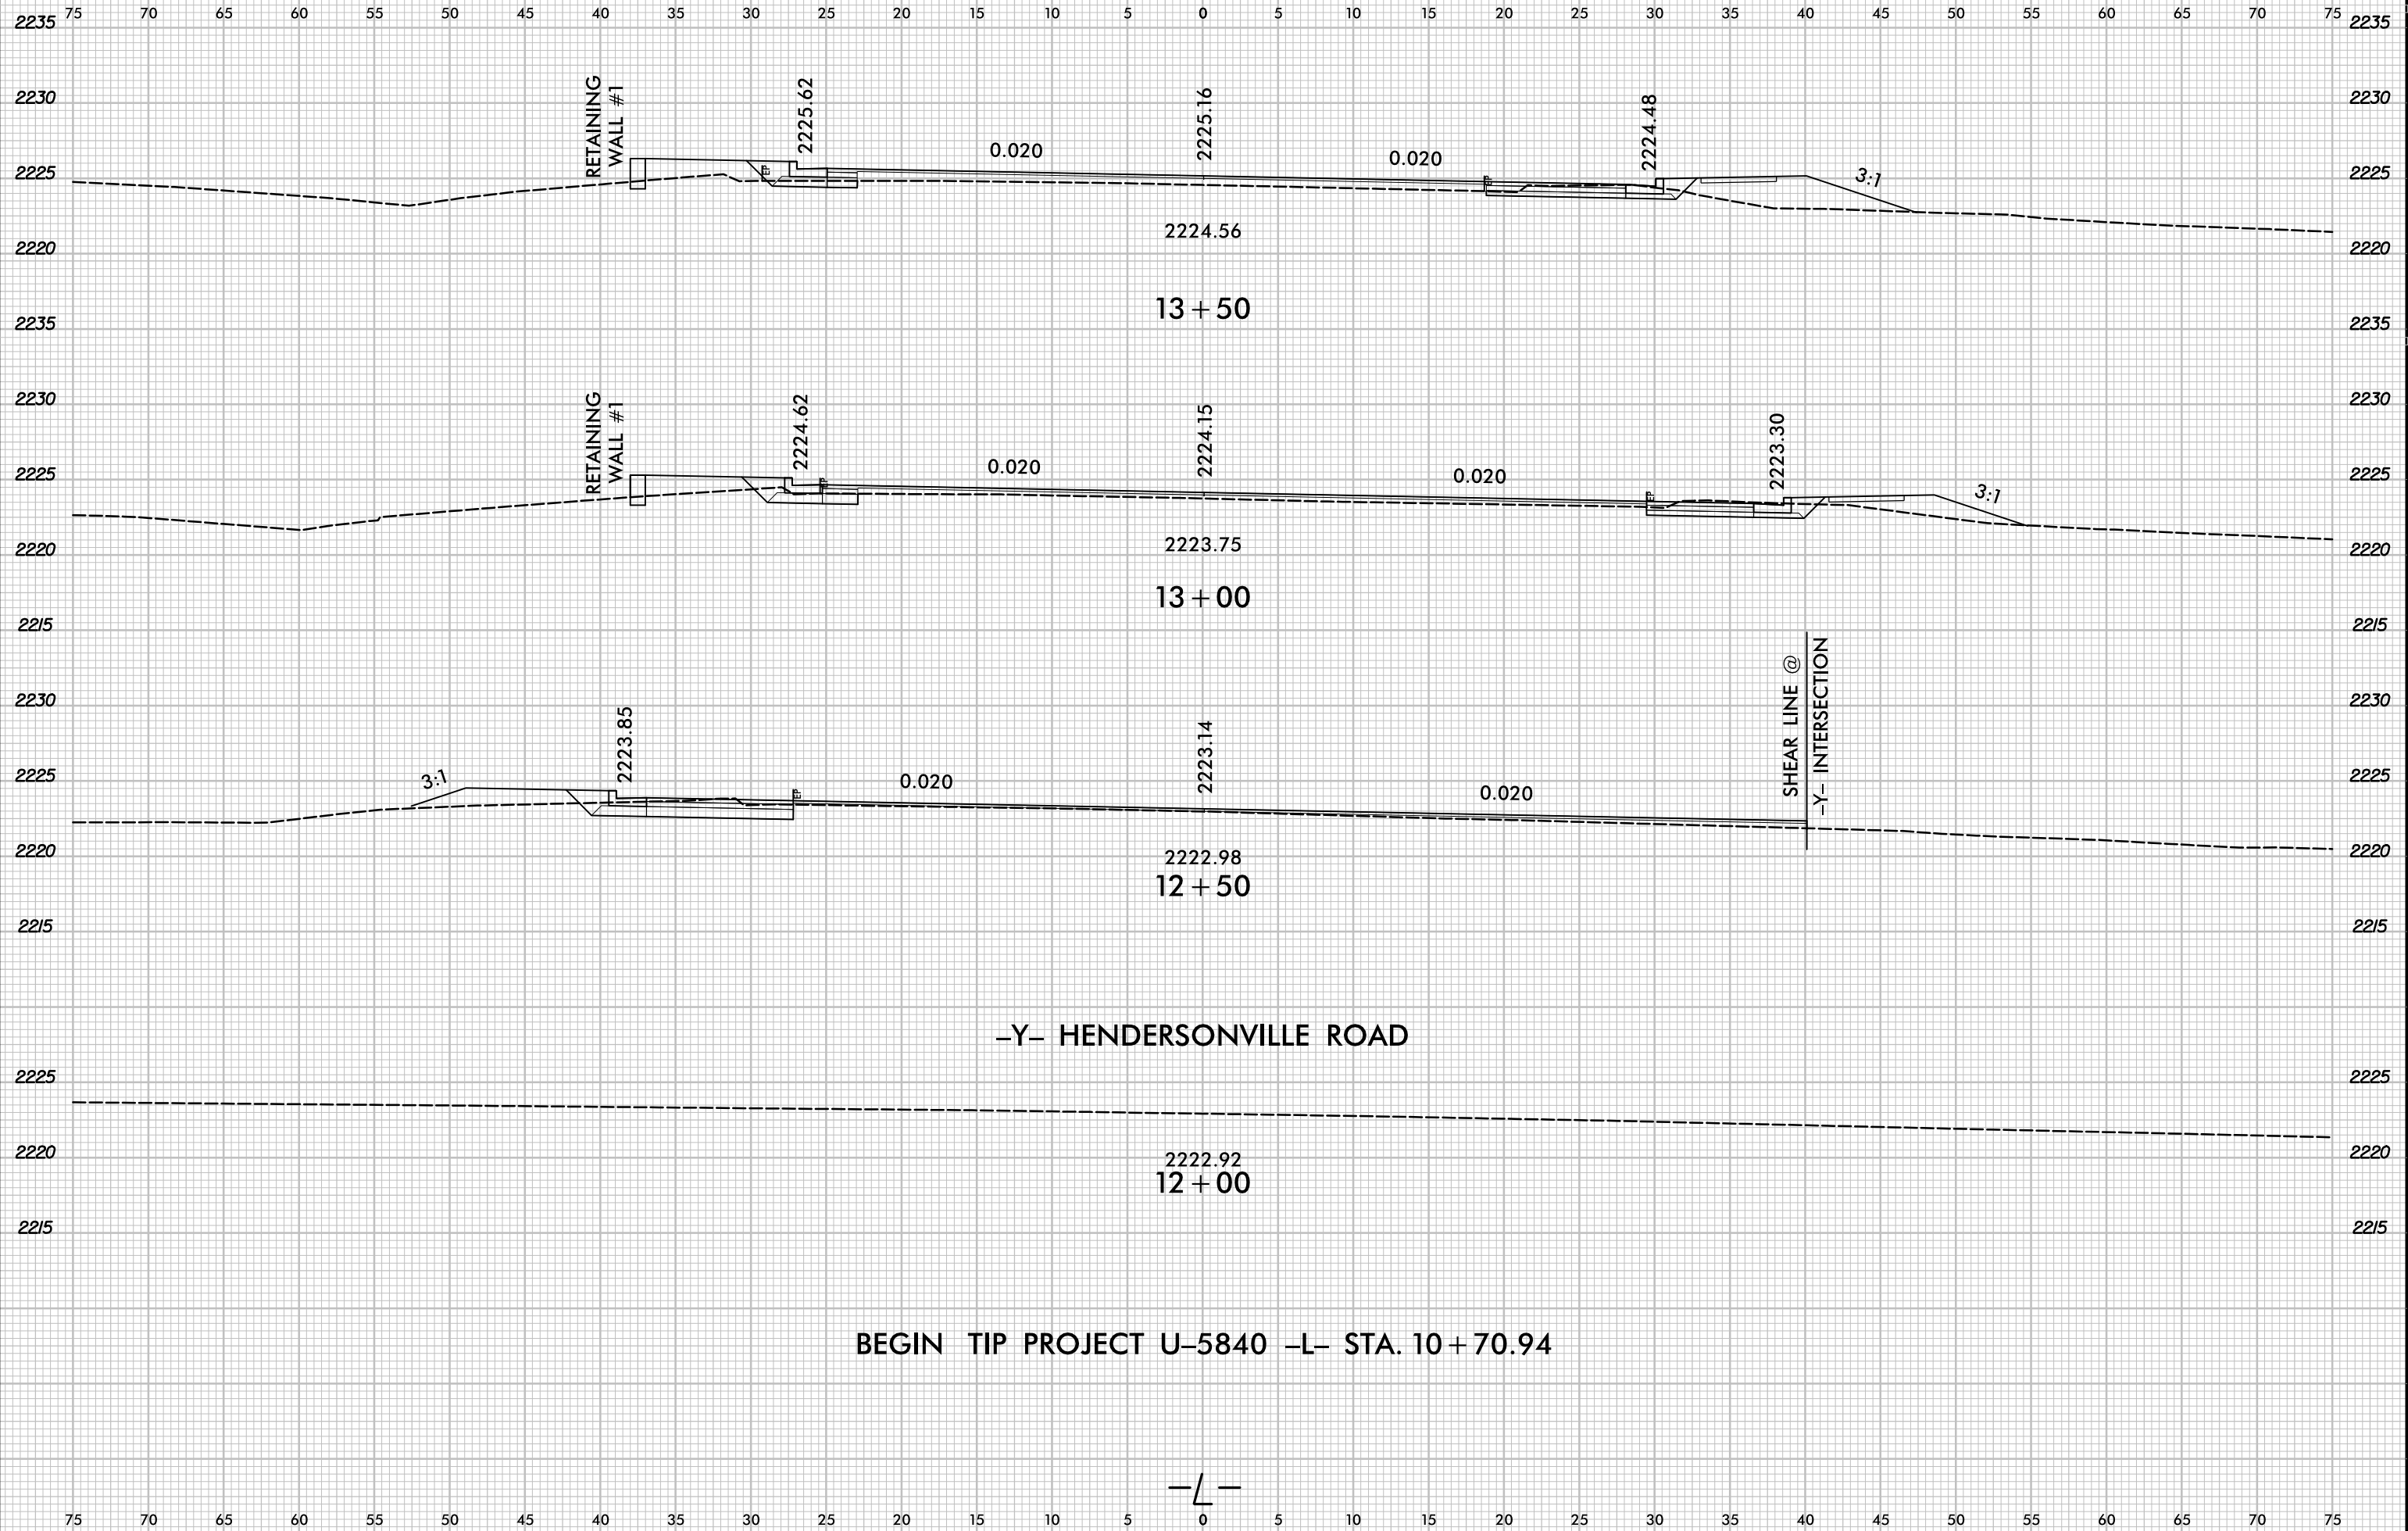

5/3/2008
R:\Roadway\Corridor Modeling\U-5840_rdy_XPL_L.dgn
chillim2