


8/23/99



PROJ. REFERENCE NO.	SHEET NO.
U-5840	X-32

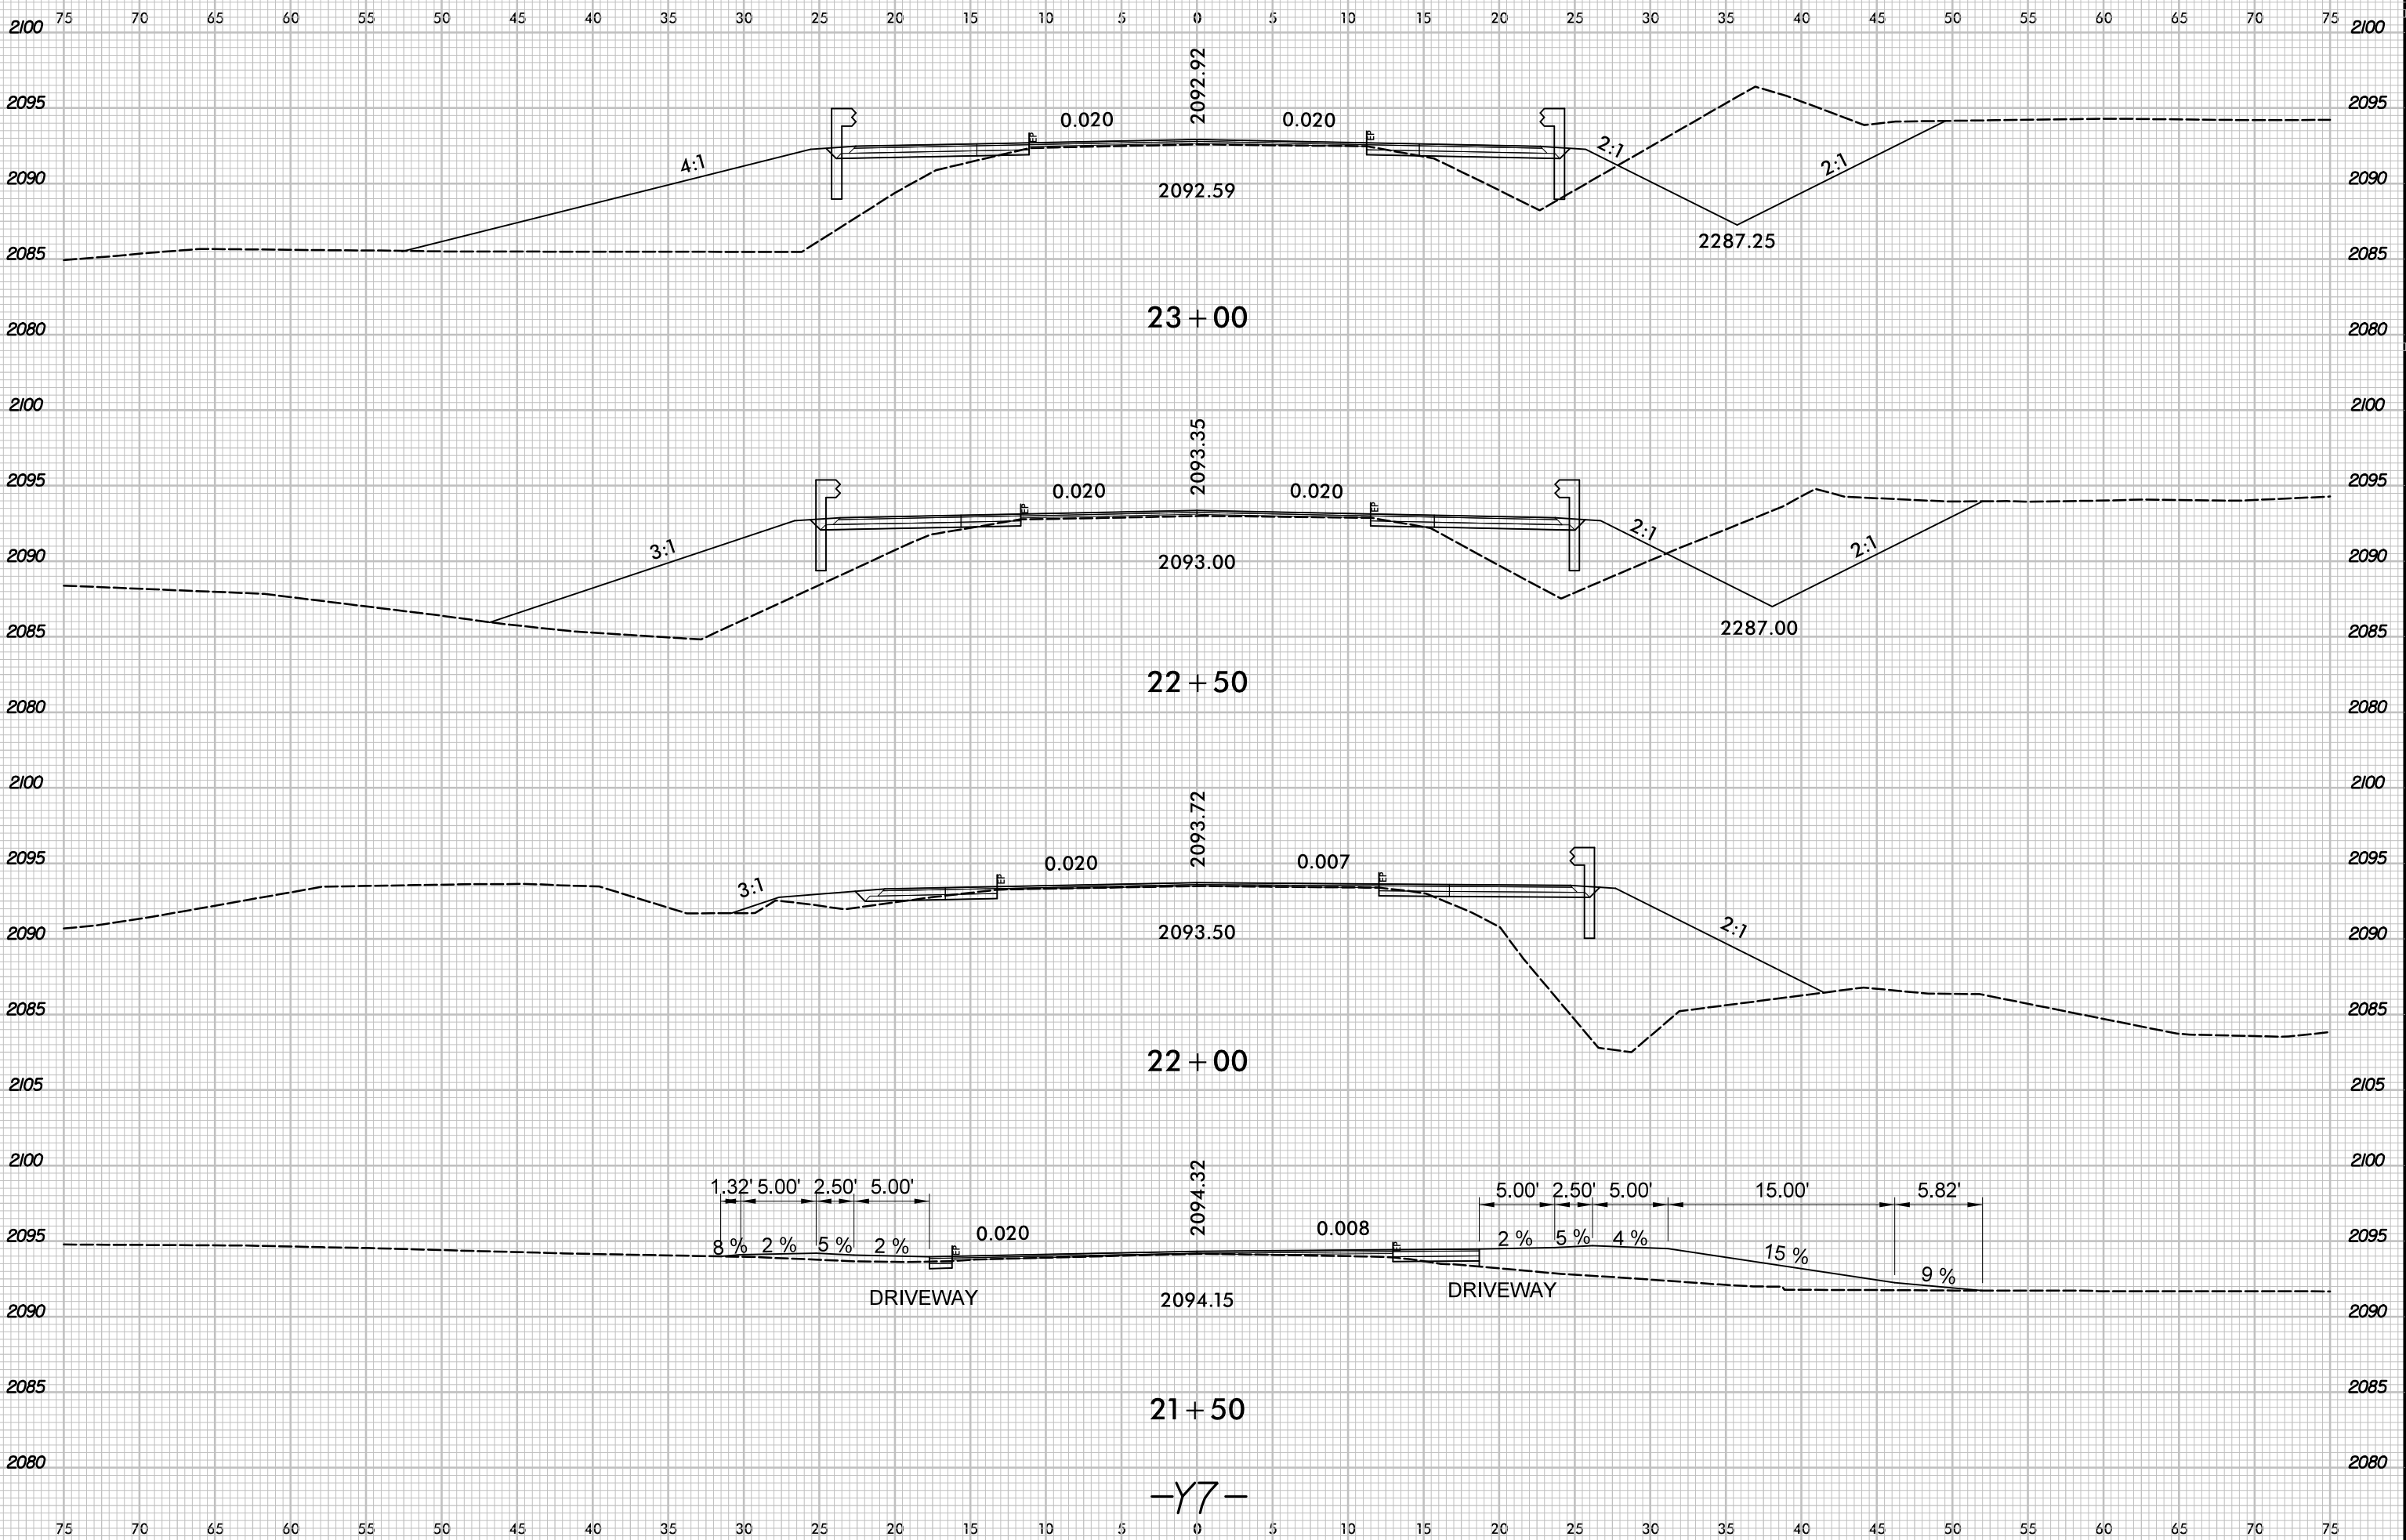

6/26/2018 8:11:15 AM R:\Roadway\Corridor Modeling\Y7\U-5840\_rdy\_XPL\_X7.dgn

-Y7-