


6/23/16



PROJ. REFERENCE NO.
U-5840

SHEET NO.
X-34

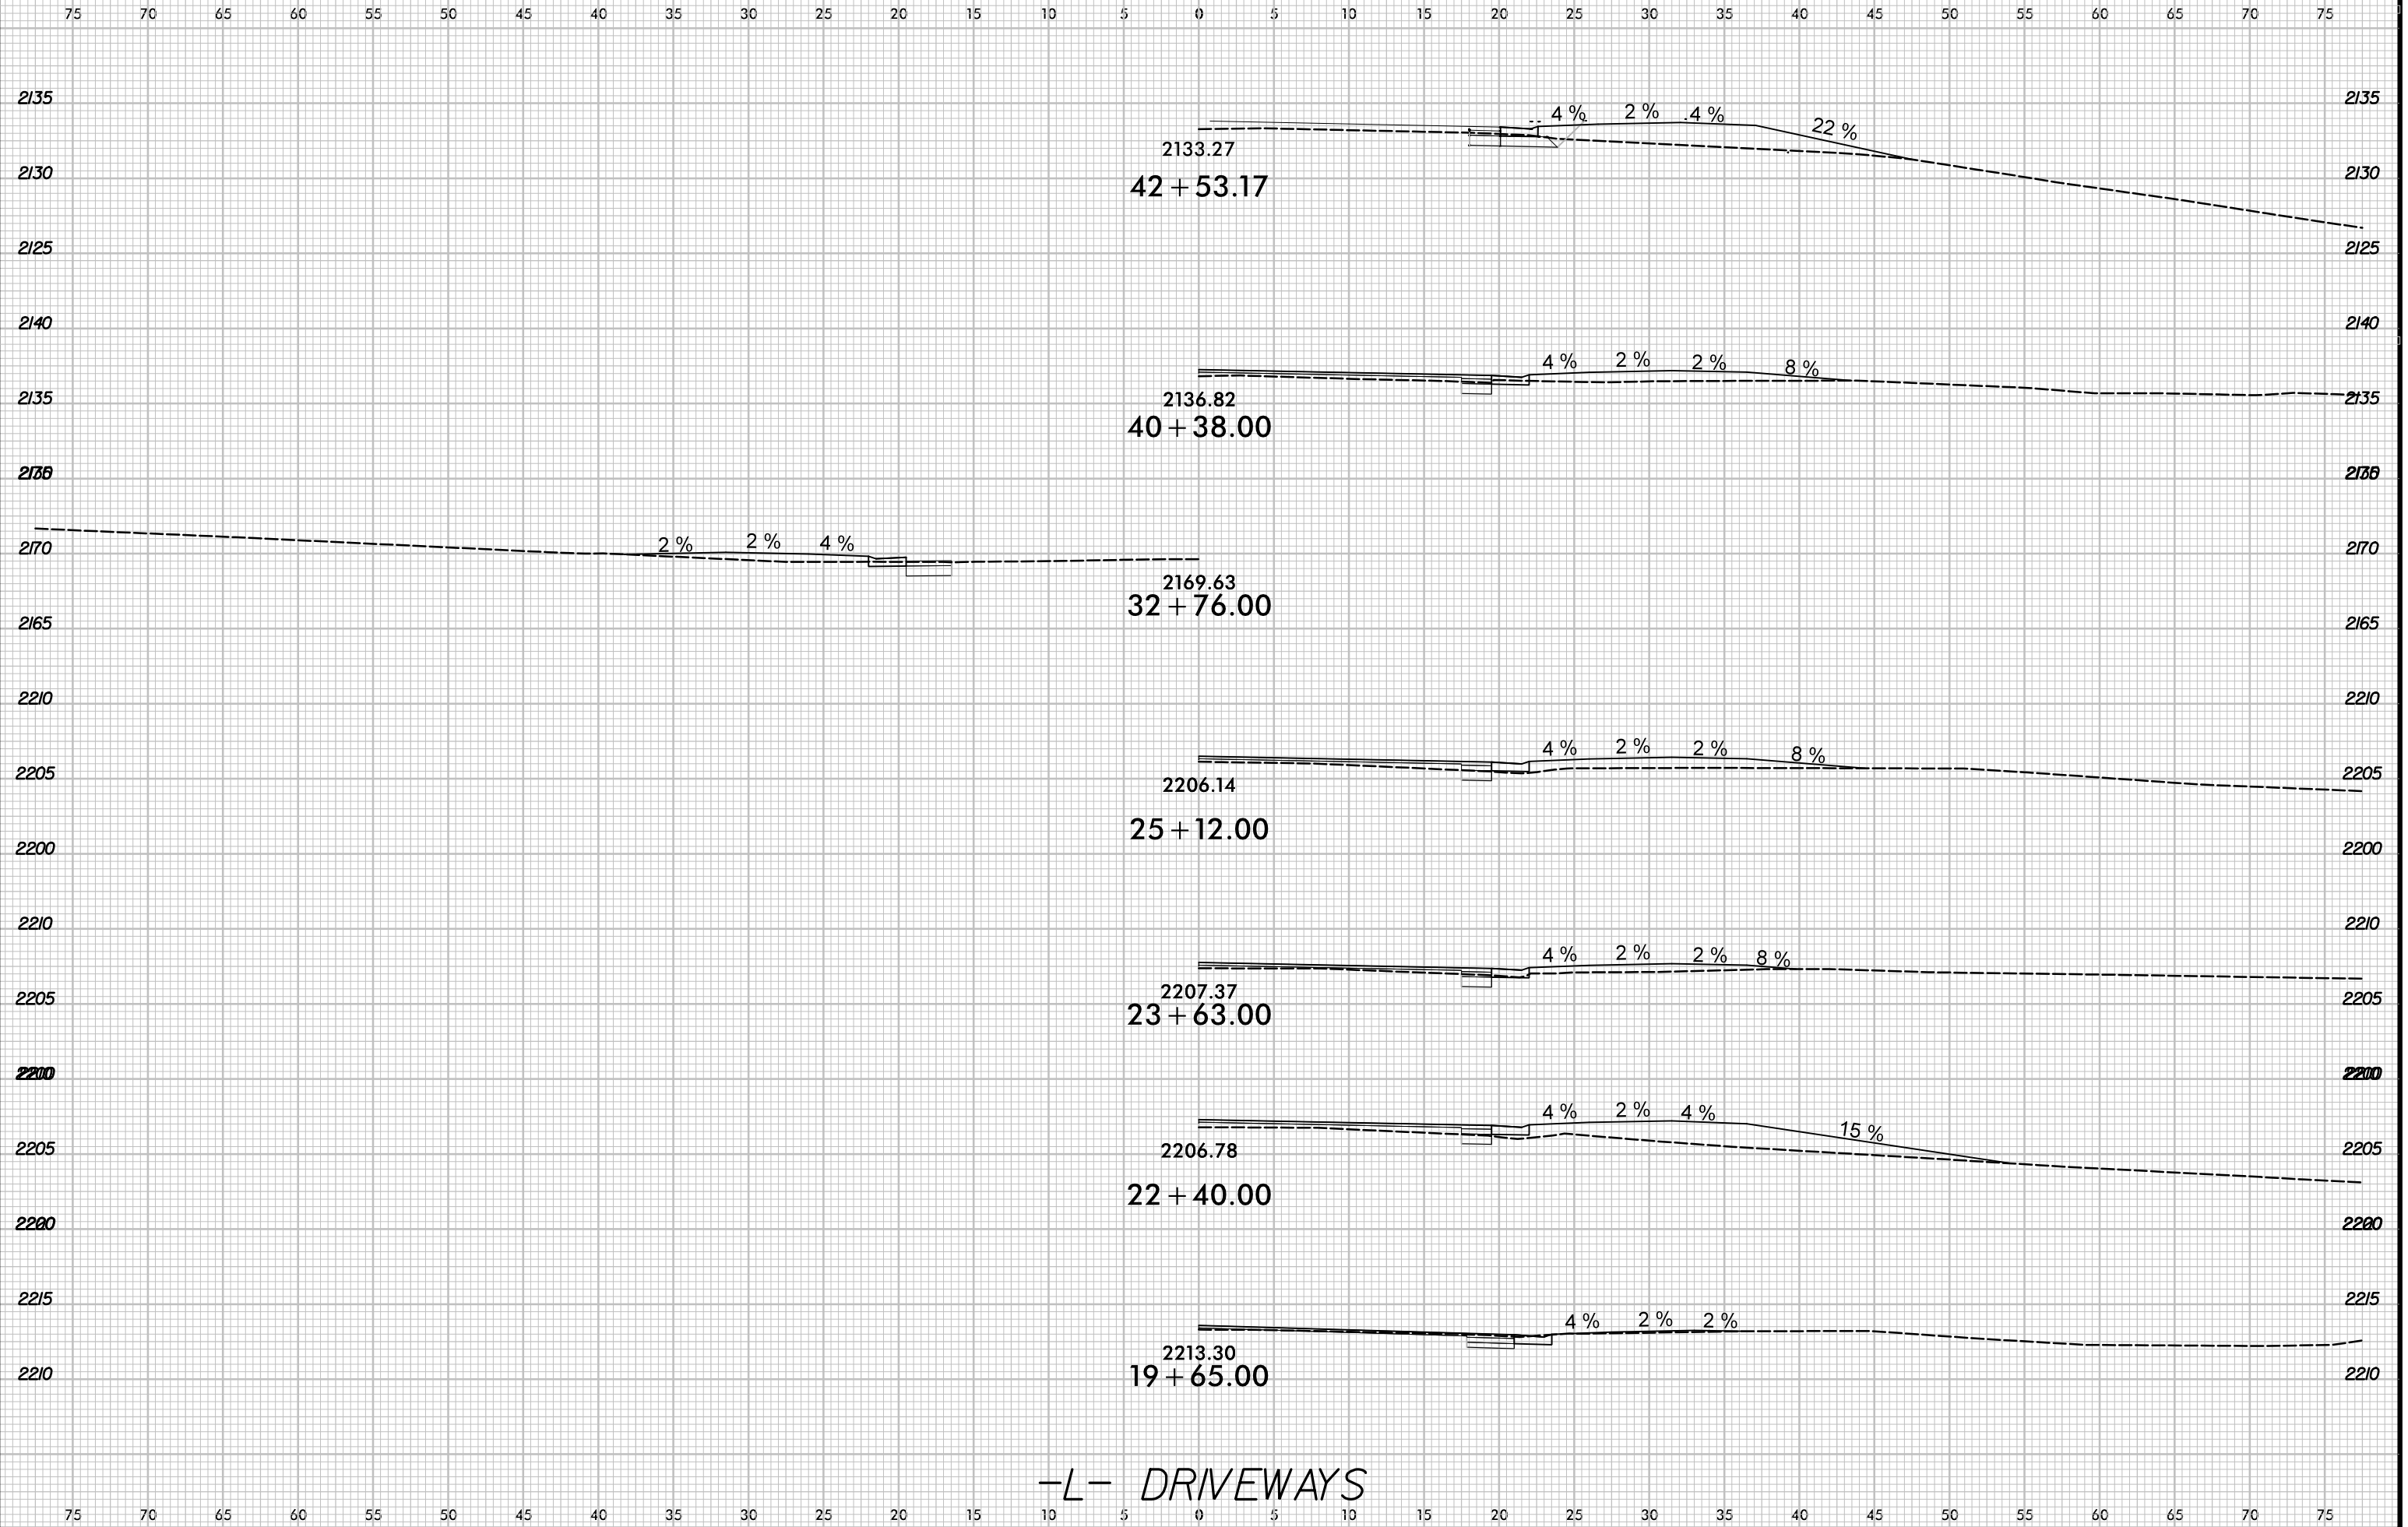

-L- DRIVEWAYS

5/3/2018
F:\Roadway\Corridor Modeling\U-5840_rdy_XPL_driveways.dgn
ghilliam