



**This electronic collection of documents is provided
for the convenience of the user
and is Not a Certified Document –**

**The documents contained herein were originally issued
and sealed by the individuals whose names and license
numbers appear on each page, on the dates appearing
with their signature on that page.**

**This file or an individual page
shall not be considered a certified document.**

T.I.P. NO.	SHEET NO.
U-5840	UO-1

NOTE:
 ALL UTILITY WORK SHOWN ON THIS SHEET IS DONE BY OTHERS.
 NO PAYMENT WILL BE MADE TO THE CONTRACTOR FOR UTILITY WORK SHOWN ON THIS SHEET.

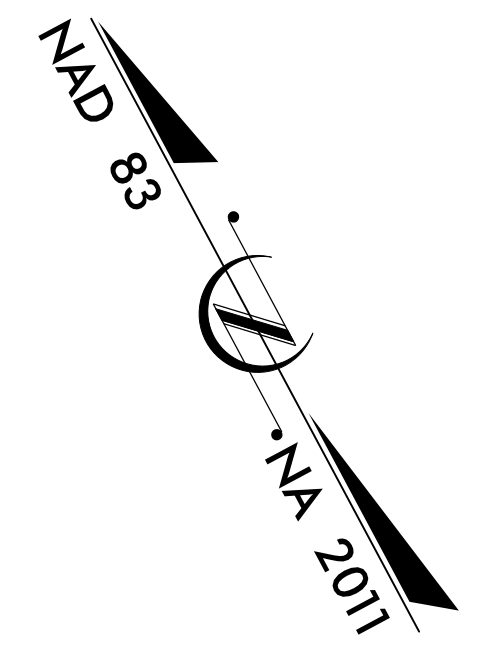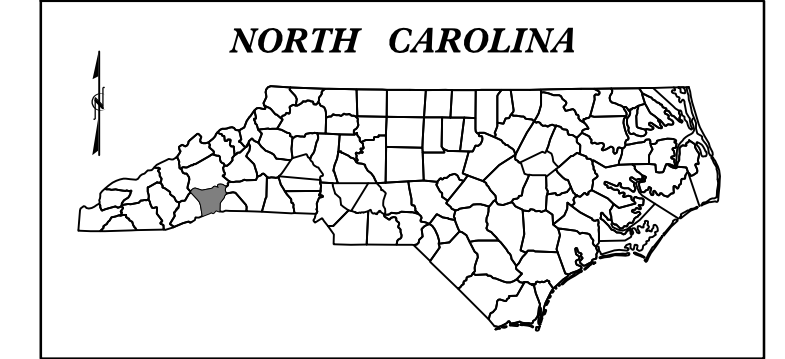



STATE OF NORTH CAROLINA
 DIVISION OF HIGHWAYS

**UTILITIES BY OTHERS PLANS
 HENDERSON COUNTY**


LOCATION: SR 1547 (OLD AIRPORT ROAD) FROM US 25
 (HENDERSONVILLE ROAD) TO SR 1545 (CANE CREEK ROAD)

TYPE OF WORK: UTILITY BY OTHERS COORDINATION PLANS

TIP PROJECT: U-5840

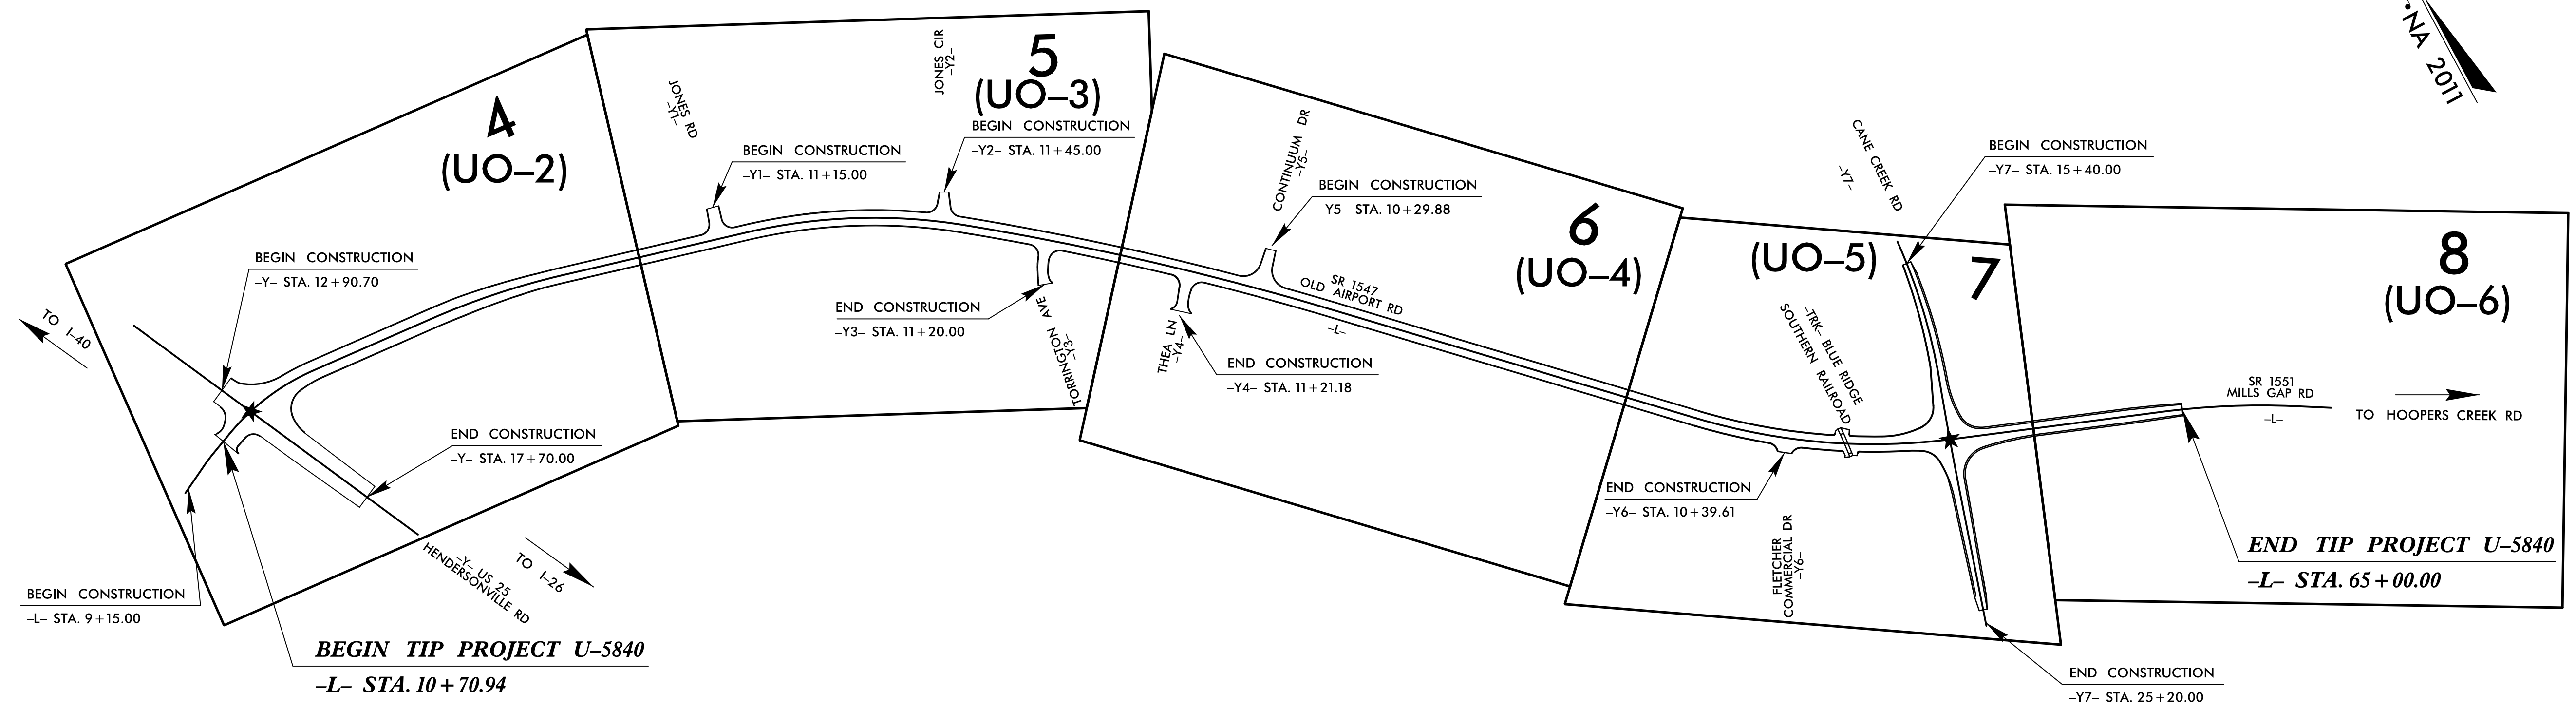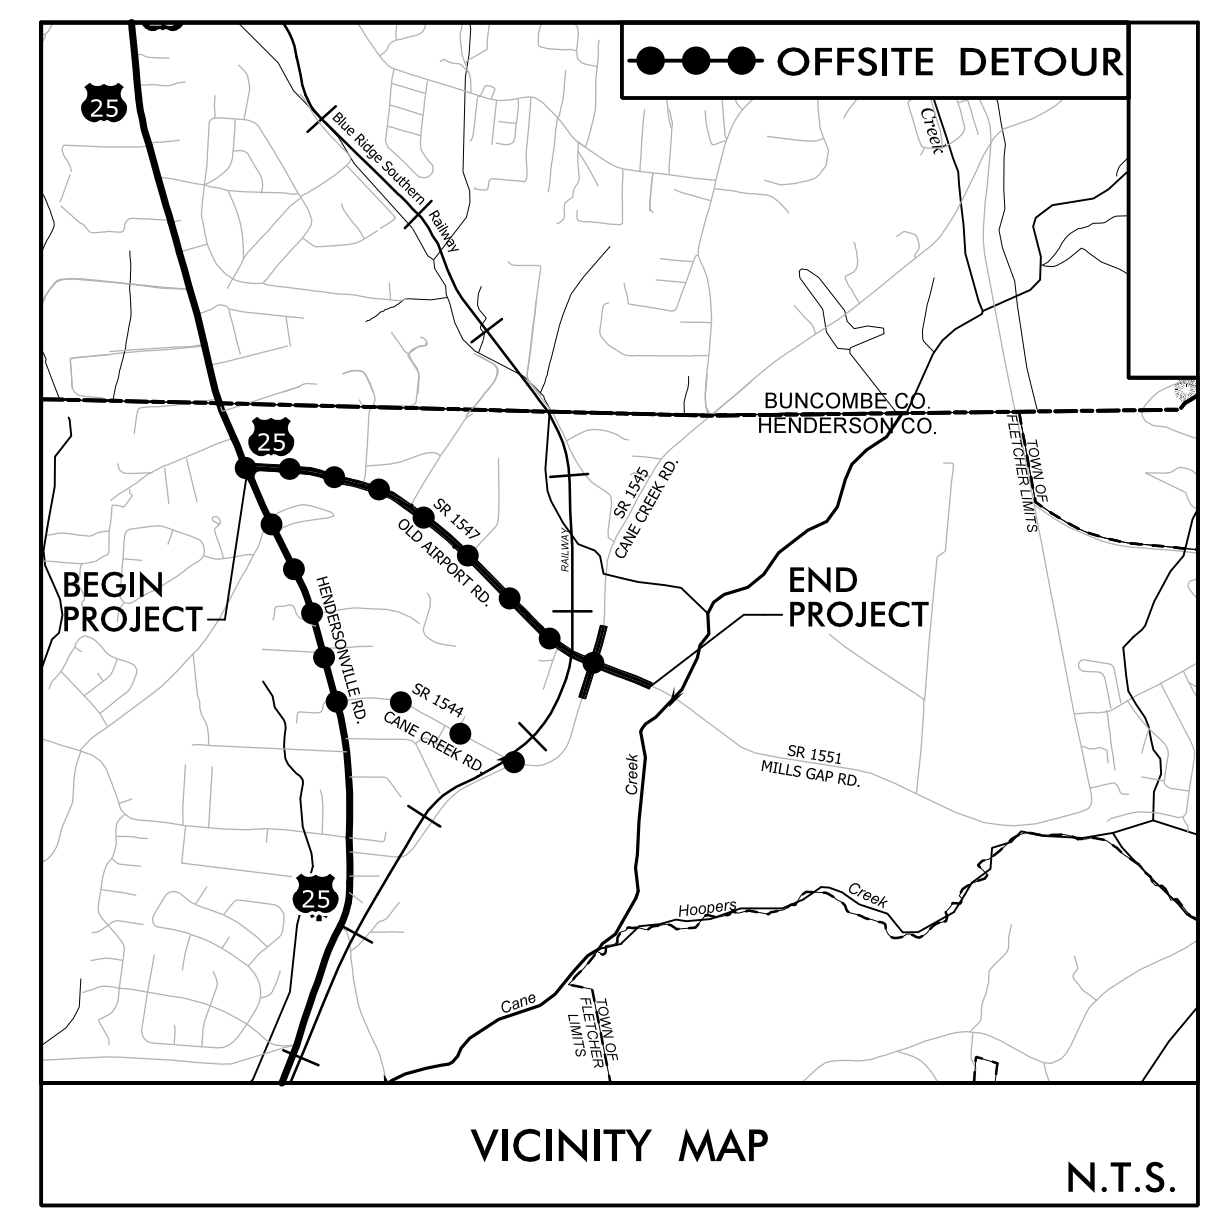

★ REVISED SIGNAL

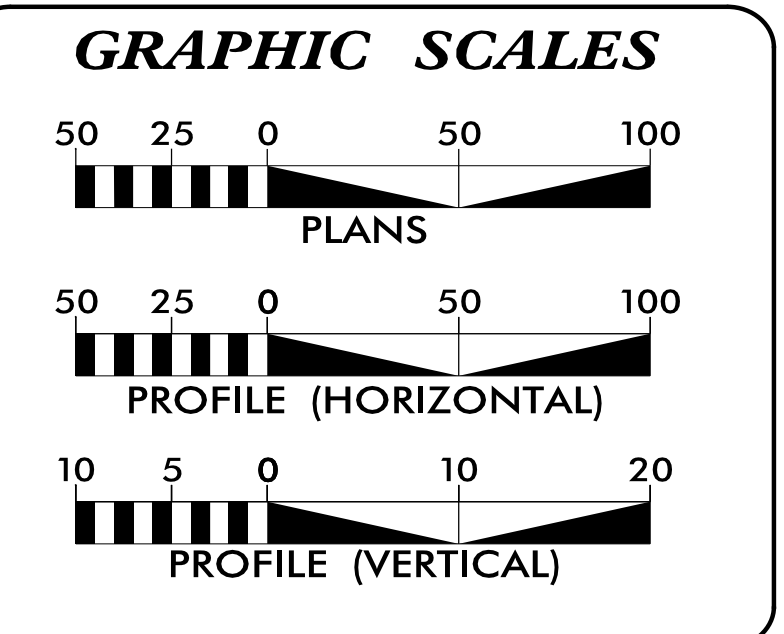

SHEET NO.:	DESCRIPTION:
UO-1	TITLE SHEET
UO-2 THRU UO-6	UBO PLAN SHEETS

UTILITY OWNERS WITH CONFLICTS
(A) SEWER - CANE CREEK WATER & SEWER DISTRICT
(B) WATER - HENDERSONVILLE WATER & SEWER
(C) COMMUNICATIONS - AT&T
(D) COMMUNICATIONS - MORRIS BROADBAND
(E) GAS - PSNC ENERGY
(F) POWER DISTRIBUTION - DUKE ENERGY

PREPARED IN THE OFFICE OF:

STV Engineers, Inc.
 900 West Trade St., Suite 715
 Charlotte, NC 28202
 NC License Number F-0991



Oriana Hernandez, P.E. UTILITY PROJECT MANAGER
 Laura Braunsfeld PROJECT UTILITY COORDINATOR

DIVISION OF HIGHWAYS
 UTILITIES UNIT
 1555 MAIL SERVICES CENTER
 RALEIGH, NC 27699-1555
 PHONE (919) 707-6690
 FAX (919) 250-4151

BOB GOLDING UTILITIES DIVISION ENGINEER
 BILL GREEN UTILITIES COORDINATOR

UTILITIES BY OTHERS



NOTE:
 ALL UTILITY WORK SHOWN ON THIS SHEET WILL BE DONE BY OTHERS. NO PAYMENT WILL BE MADE TO THE CONTRACTOR FOR UTILITY WORK SHOWN ON THIS SHEET.

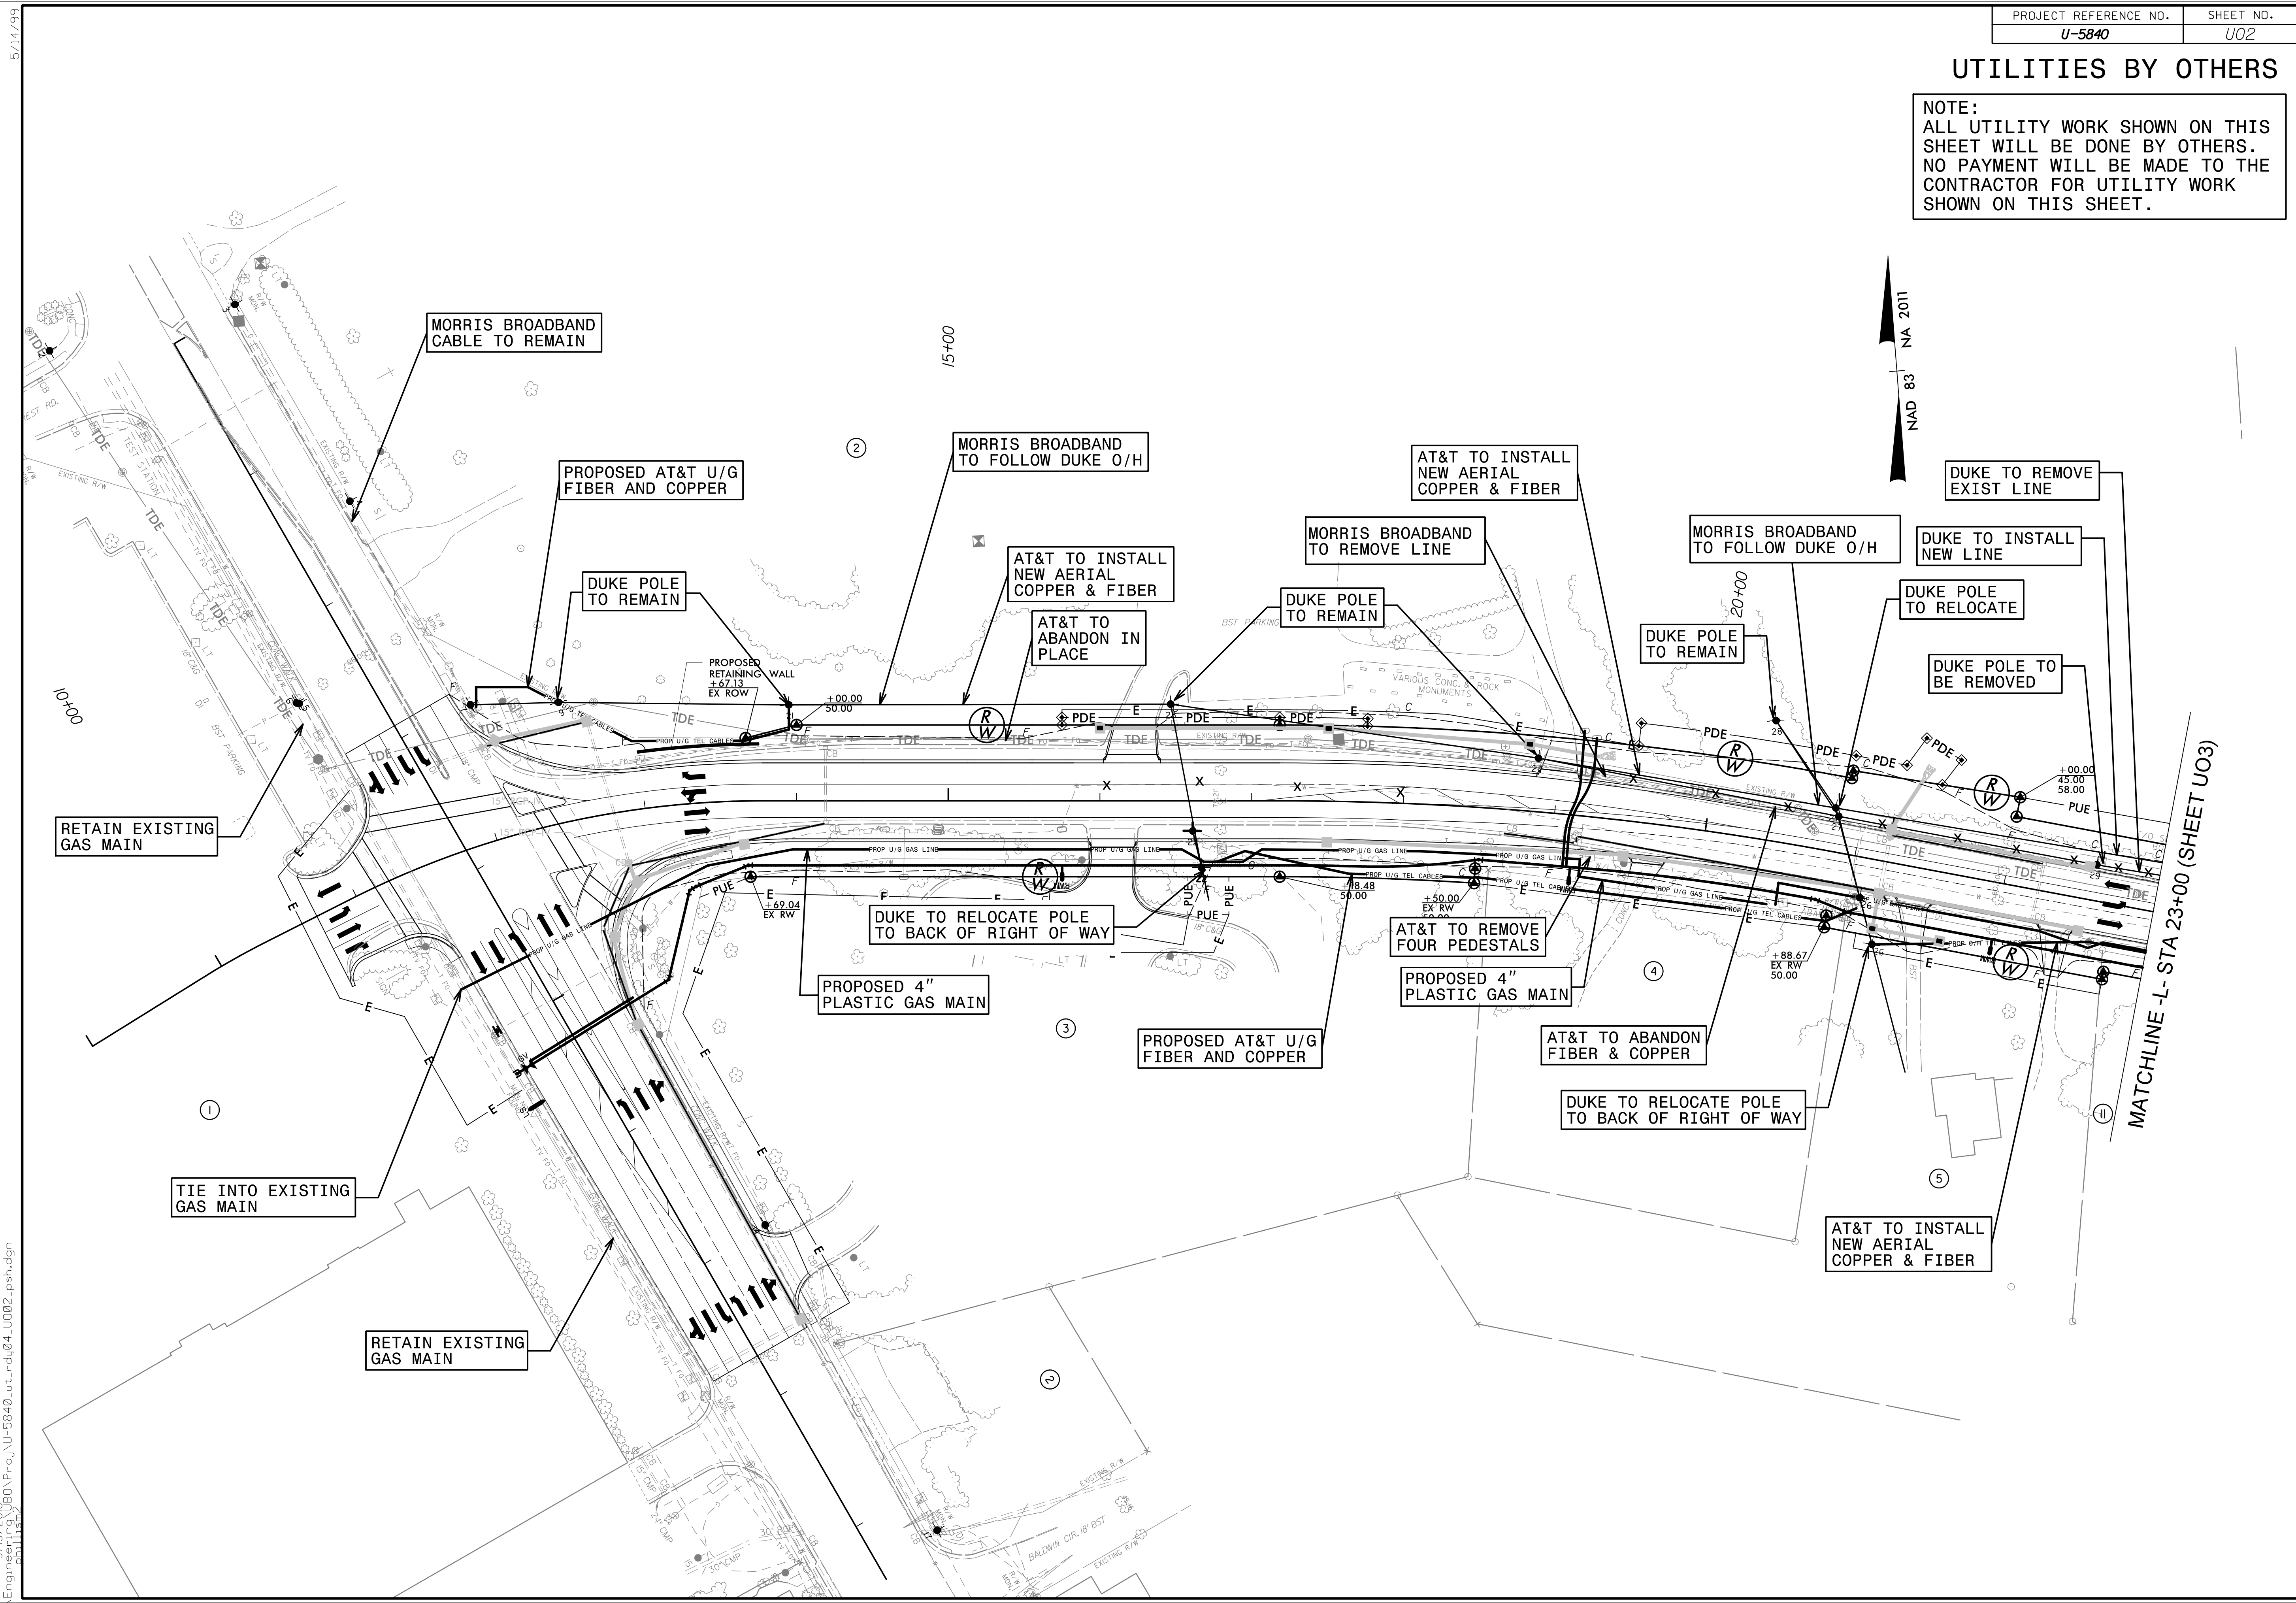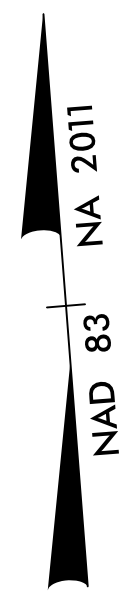

5/14/99
 9/13/2016
 C:\Users\Engineer\Documents\Projects\U-5840\ut.rd\04_U002.psh.dgn

UTILITIES BY OTHERS

NOTE:
 ALL UTILITY WORK SHOWN ON THIS SHEET WILL BE DONE BY OTHERS. NO PAYMENT WILL BE MADE TO THE CONTRACTOR FOR UTILITY WORK SHOWN ON THIS SHEET.

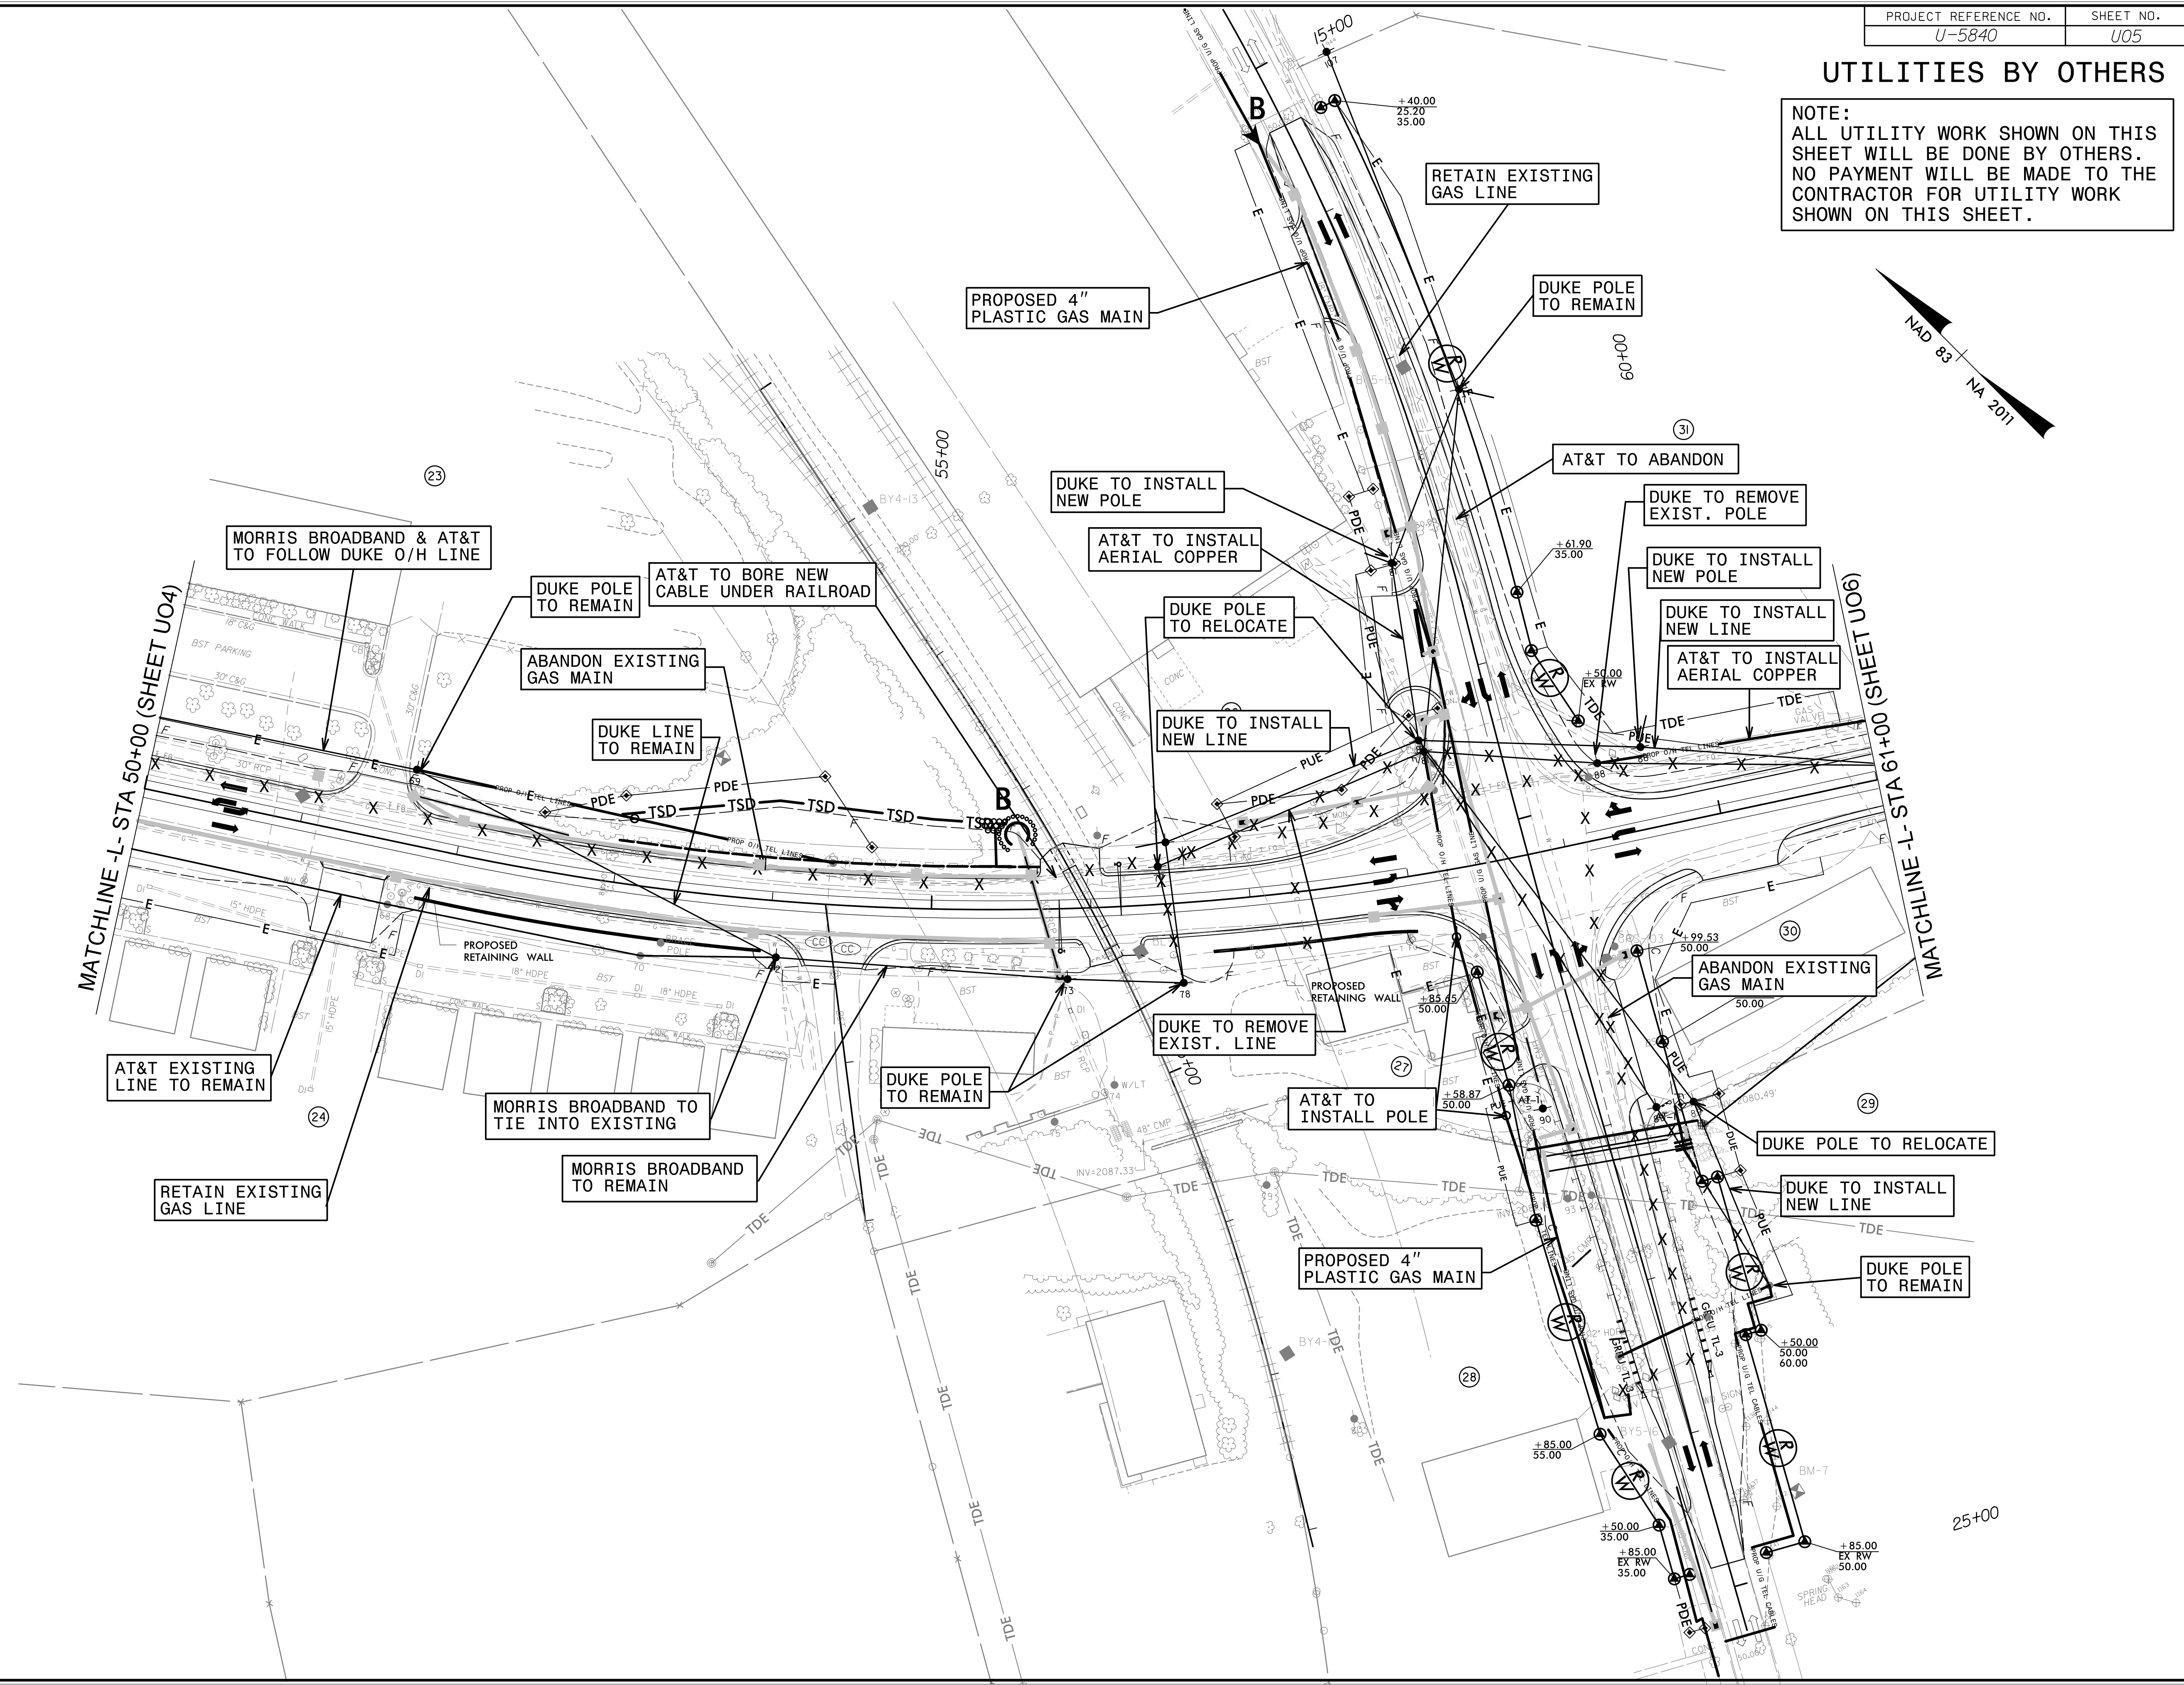
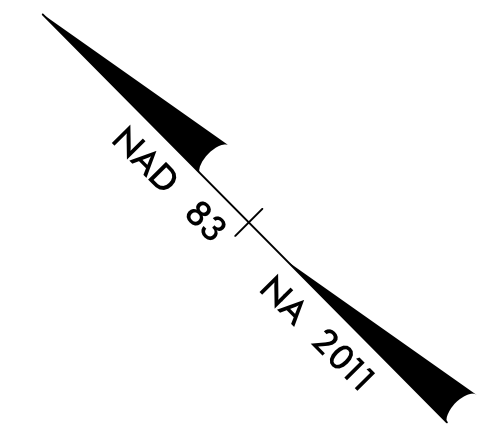


5/14/99

5/14/2006
 Atues\Engin\5/14/2006\B0\Pro\U-5840-ut-r.dwg07_UD05.psh.dgn

UTILITIES BY OTHERS

NOTE:
 ALL UTILITY WORK SHOWN ON THIS SHEET WILL BE DONE BY OTHERS. NO PAYMENT WILL BE MADE TO THE CONTRACTOR FOR UTILITY WORK SHOWN ON THIS SHEET.

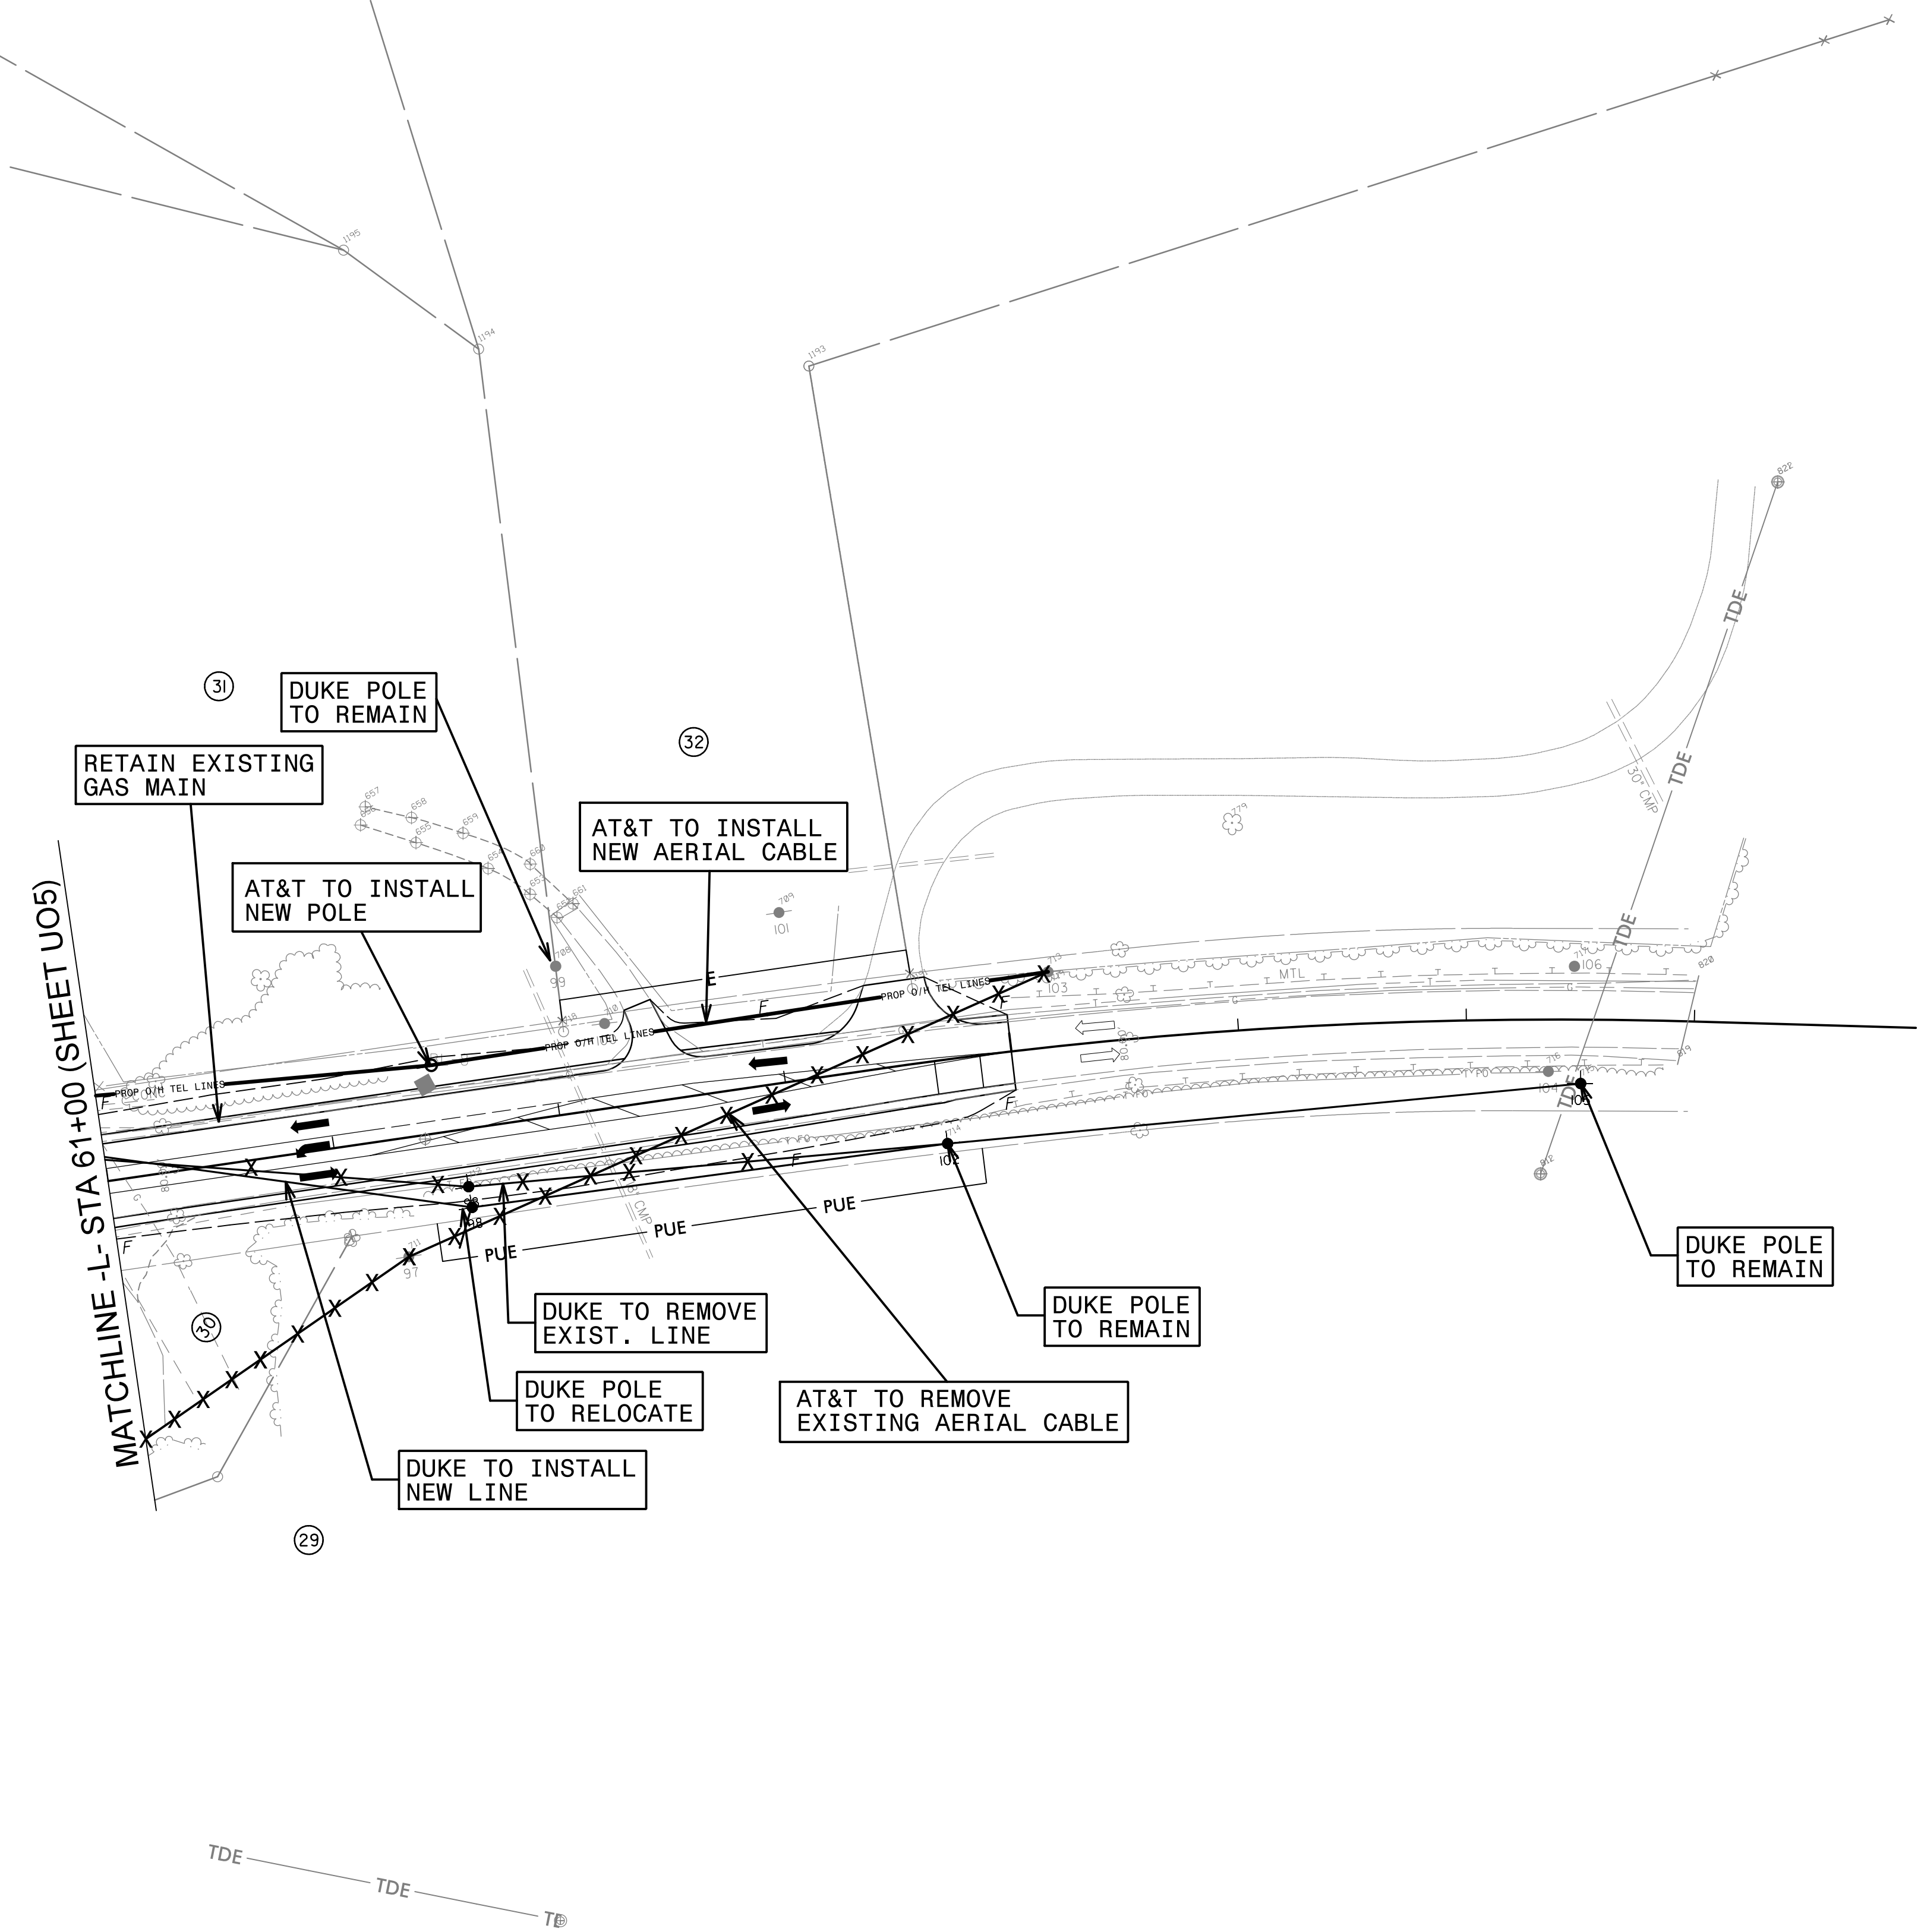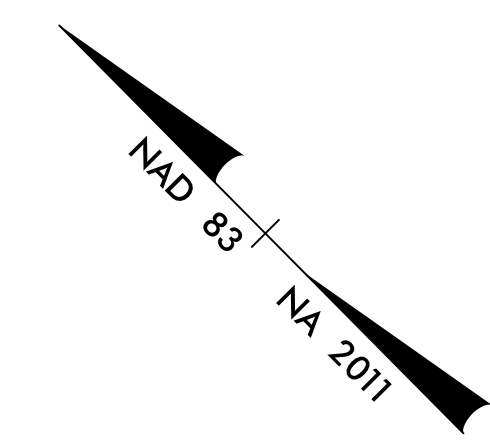

5/14/99

5/14/2006
 C:\Users\Engin\Engine\5840\Proj\U-5840-ut.rd\08_UD06_UD06.psh.dgn