


ALTERNATE PHASING TABLE OF OPERATION

SIGNAL FACE	PHASE					
	01+5	01+6	02+5	02+6	03+8	04+8
11	←	←	←	←	←	←
21,22	R	R	G	G	R	R
23	R	R	F	F	F	R
31	←	←	←	←	←	←
41	←	←	←	←	←	←
42,43	R	R	R	R	R	G
44	F	F	R	R	R	R
51	←	←	←	←	←	←
61,62	R	G	R	G	R	R
81,82	R	R	R	R	G	G
83	F	F	R	R	F	R
P21,P22	DW	DW	W	W	DW	DRK
P61,P62	DW	W	DW	W	DW	DRK
P81,P82	DW	DW	DW	W	W	DRK

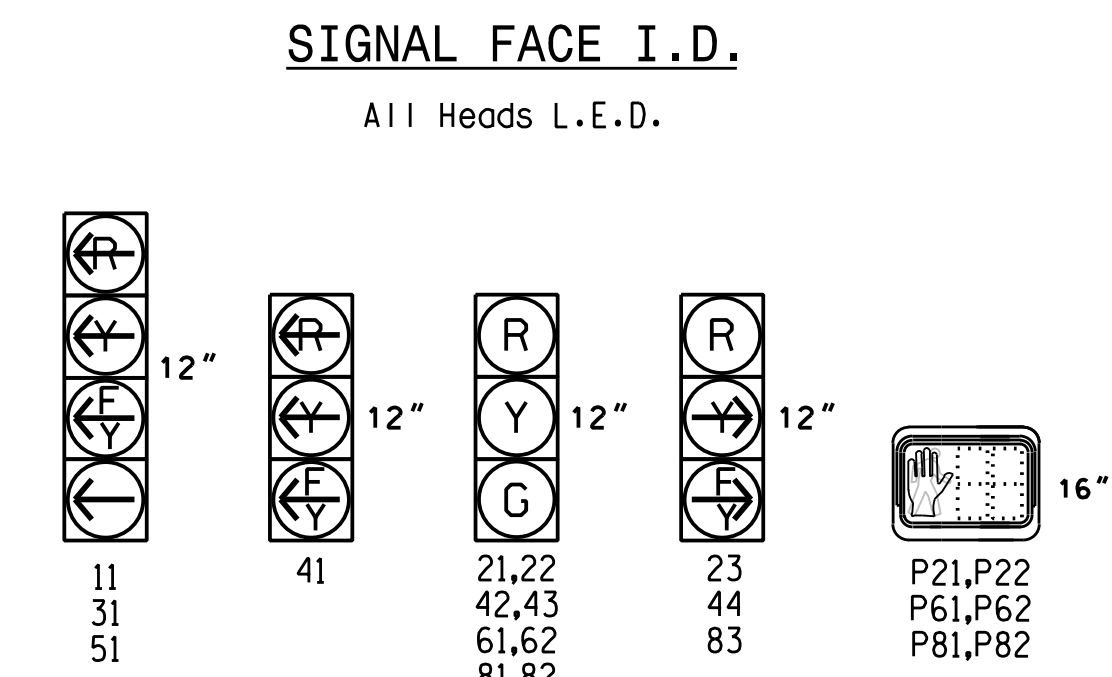

Signal Upgrade - Final Design
Sheet 2 of 2

**DOCUMENT NOT CONSIDERED FINAL
UNLESS ALL SIGNATURES COMPLETED**

HNTB
HNTB NORTH CAROLINA, P.C.
343 E. Six Forks Road, Suite 200
Raleigh, North Carolina 27609
NC License No: C-1554
(919) 546-8997

	Prepared for US 17 (Market Street) at SR 1363 (Bayshore Drive)/ SR 2717 (Torchwood Boulevard)		SEAL 						
	Division 03 New Hanover Co. Wilmington								
PLAN DATE: February 2018		REVIEWED BY: A.D. Klinksiek							
PREPARED BY: A.H. Thornburg		REVIEWED BY: N.R. Simmons							
SCALE 		REVISIONS <table border="1"> <thead> <tr> <th>REVISIONS</th> <th>INIT.</th> <th>DATE</th> </tr> </thead> <tbody> <tr> <td> </td> <td> </td> <td> </td> </tr> </tbody> </table>		REVISIONS	INIT.	DATE			
REVISIONS	INIT.	DATE							
DocuSigned by: 		8/1/2018 DATE							
SIG. INVENTORY NO. 03-0369									