

**This electronic collection of documents is provided
for the convenience of the user
and is Not a Certified Document –**


**The documents contained herein were originally issued
and sealed by the individuals whose names and license
numbers appear on each page, on the dates appearing
with their signature on that page.**

**This file or an individual page
shall not be considered a certified document.**

09, 08, 99

TIP PROJECT: U-5833

21-MAY-2018 17:07
C:\Users\NCDOTuser\1\Desktop\U-5833\Utilities\Engineering\UBO\Proj\290_001_U5833_ut_tsh_u001_psh.dgn
\$\$\$\$\$SERNAME\$\$\$\$\$

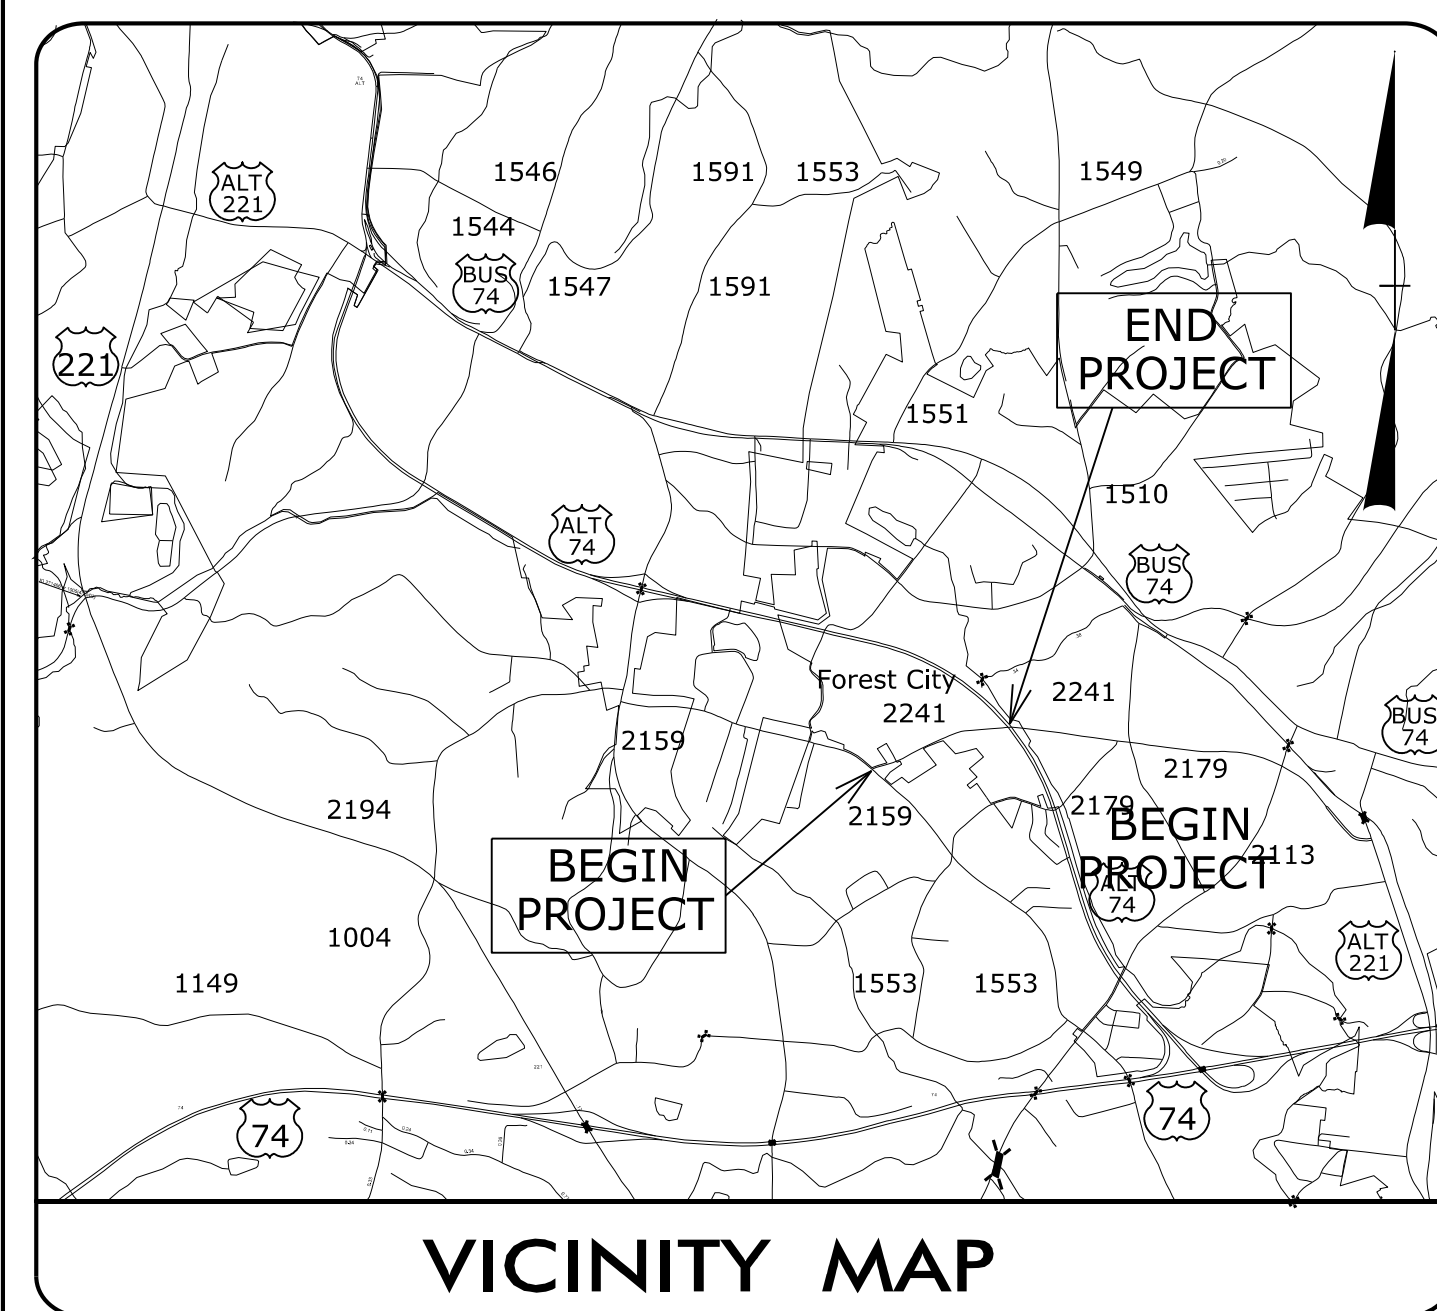

STATE OF NORTH CAROLINA
DIVISION OF HIGHWAYS




**UTILITIES BY OTHERS PLANS
RUTHERFORD COUNTY**

**LOCATION: WIDENING OF SR 2241 (OAK STREET EXTENSION) FROM
SR 2159 (PINEY RIDGE ROAD) TO US 74 ALT**

**TYPE OF WORK: POWER DISTRIBUTION, CATV,
TELEPHONE, GAS RELOCATION**

T.I.P. NO.	SHEET NO.
U-5833	UO-1

NOTE:
ALL UTILITY WORK SHOWN ON THIS SHEET WILL BE DONE BY OTHERS.
NO PAYMENT WILL BE MADE TO THE CONTRACTOR FOR UTILITY WORK SHOWN ON THIS SHEET.

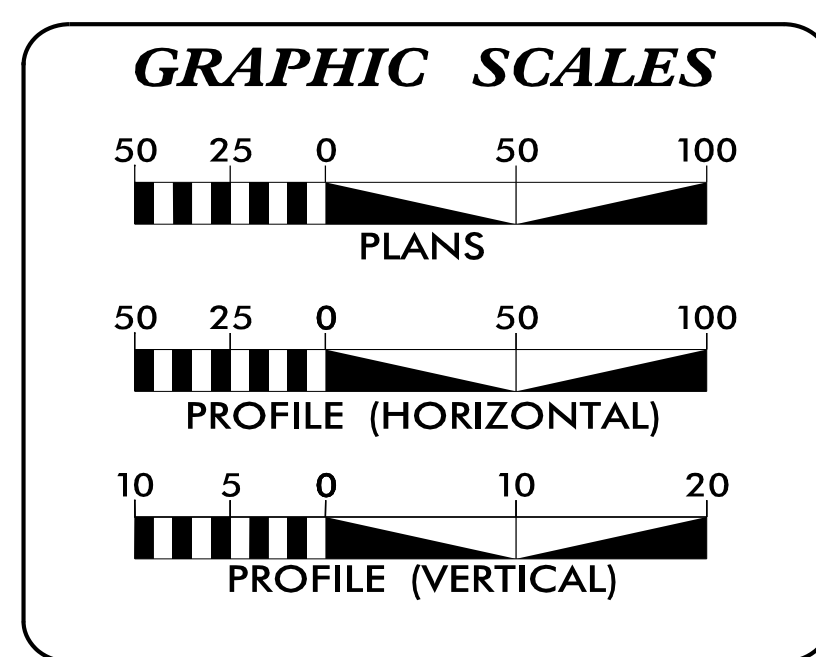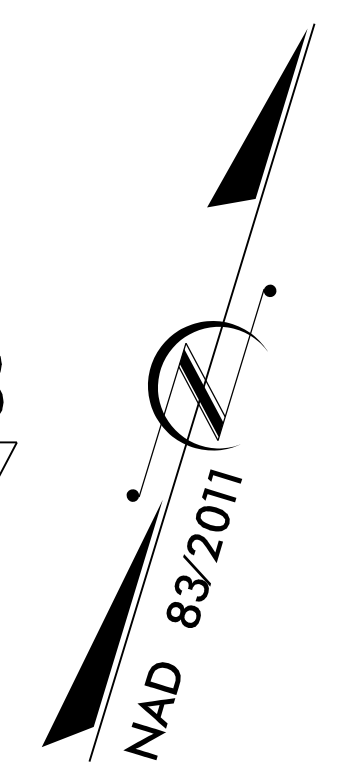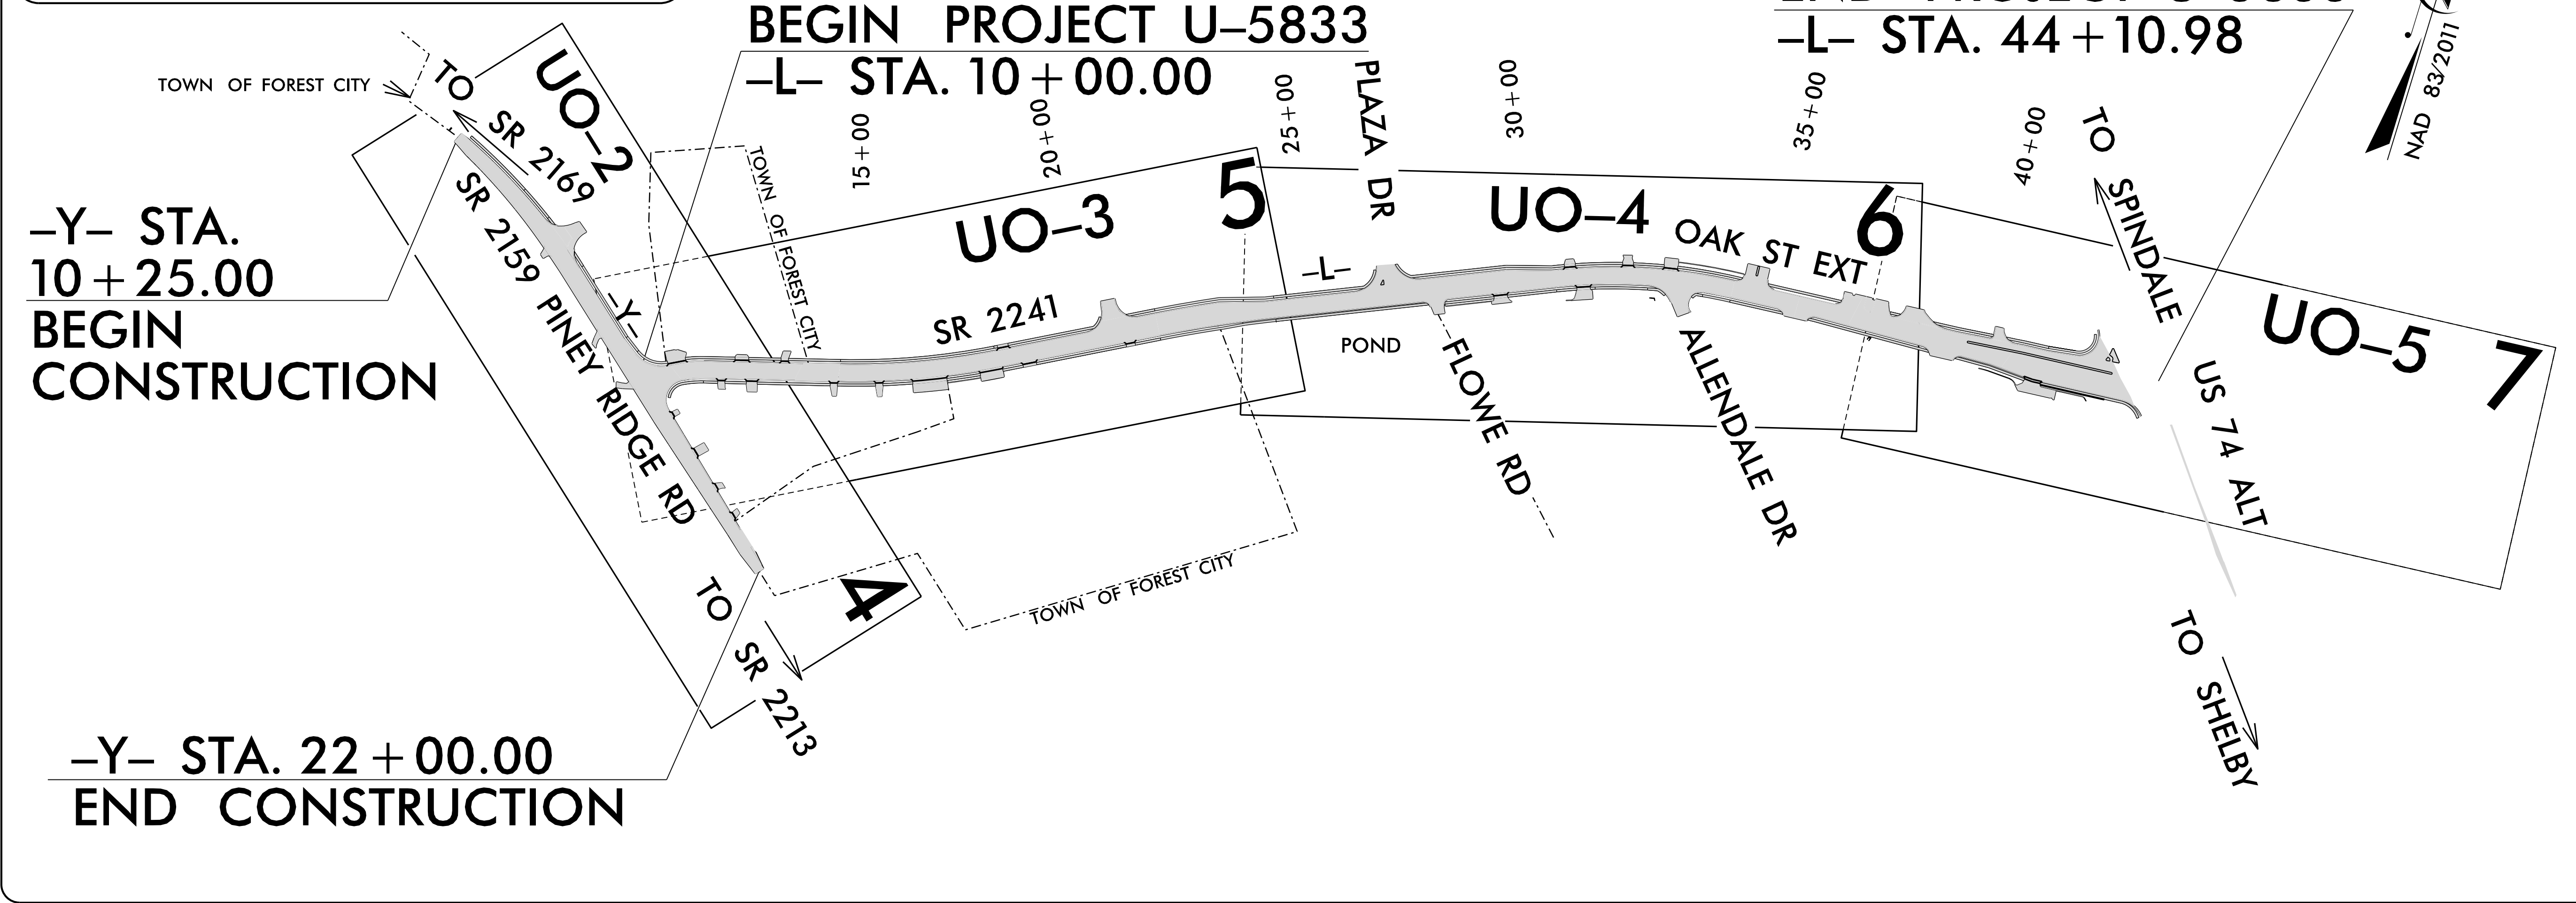

INDEX OF SHEETS

SHEET NO.:	DESCRIPTION:
UO-1	TITLE SHEET
UO-2 THRU UO-5	UBO PLAN SHEETS

UTILITY OWNERS WITH CONFLICTS

- (A) POWER DISTRIBUTION - DUKE ENERGY
- (B) POWER DISTRIBUTION - TOWN OF FOREST CITY
- (C) CATV - NORTHLAND COMMUNICATIONS
- (D) COMMUNICATIONS - AT&T
- (E) GAS - PSNC ENERGY

PREPARED IN THE OFFICE OF:

TELICS
849 SOUTH LAUREL ST
LINCOLNTON, NC 28092
PHONE (704) 732-3241


STEVE MODE UTILITY PROJECT MANAGER
DANNY LITTLE PROJECT UTILITY COORDINATOR

**DIVISION OF HIGHWAYS
UTILITIES UNIT**
1555 MAIL SERVICES CENTER
RALEIGH, NC 27699-1555
PHONE (919) 707-6690
FAX (919) 250-4151

JAY SWAIN UTILITIES REGIONAL ENGINEER
VACANT UTILITIES ENGINEER
VACANT UTILITIES AREA COORDINATOR
KEITH RADCLIFF UTILITIES COORDINATOR

UTILITIES BY OTHERS


ALL PROPOSED UTILITY WORK SHOWN ON THIS SHEET WILL BE DONE BY OTHERS. NO PAYMENT WILL BE MADE TO THE CONTRACTOR FOR PROPOSED UTILITY WORK SHOWN ON THIS SHEET.

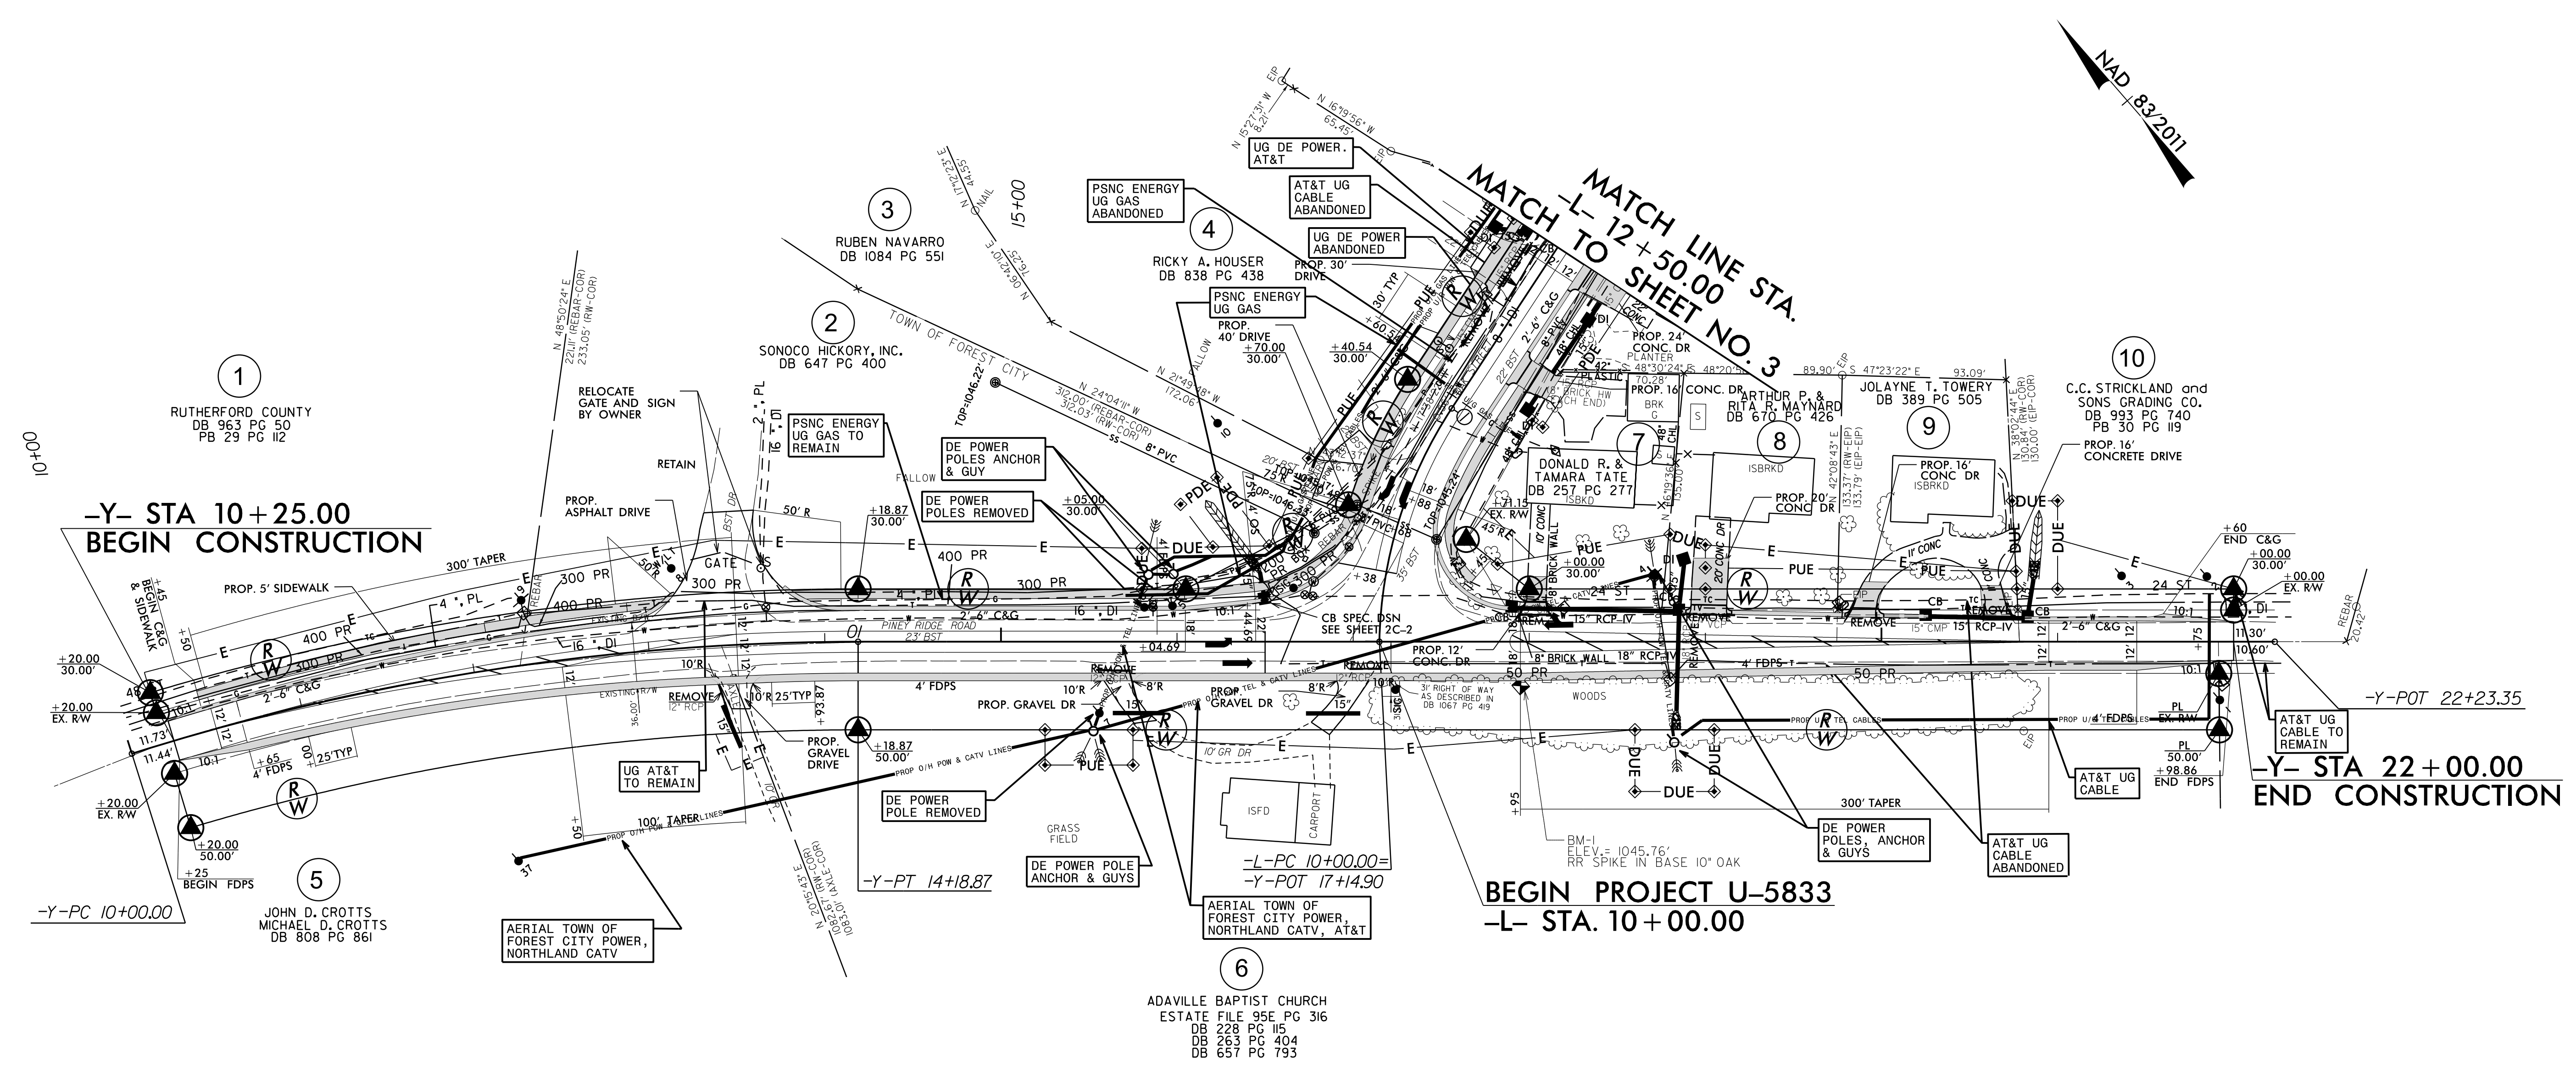

5/14/99
 21 MAY 2018 17:14
 p:\U-5833\Engineering\UBO\ProJ\290_003_U5833_ut_rdy4_U002_psh.dgn


UTILITIES BY OTHERS

ALL PROPOSED UTILITY WORK SHOWN ON THIS SHEET WILL BE DONE BY OTHERS. NO PAYMENT WILL BE MADE TO THE CONTRACTOR FOR PROPOSED UTILITY WORK SHOWN ON THIS SHEET.

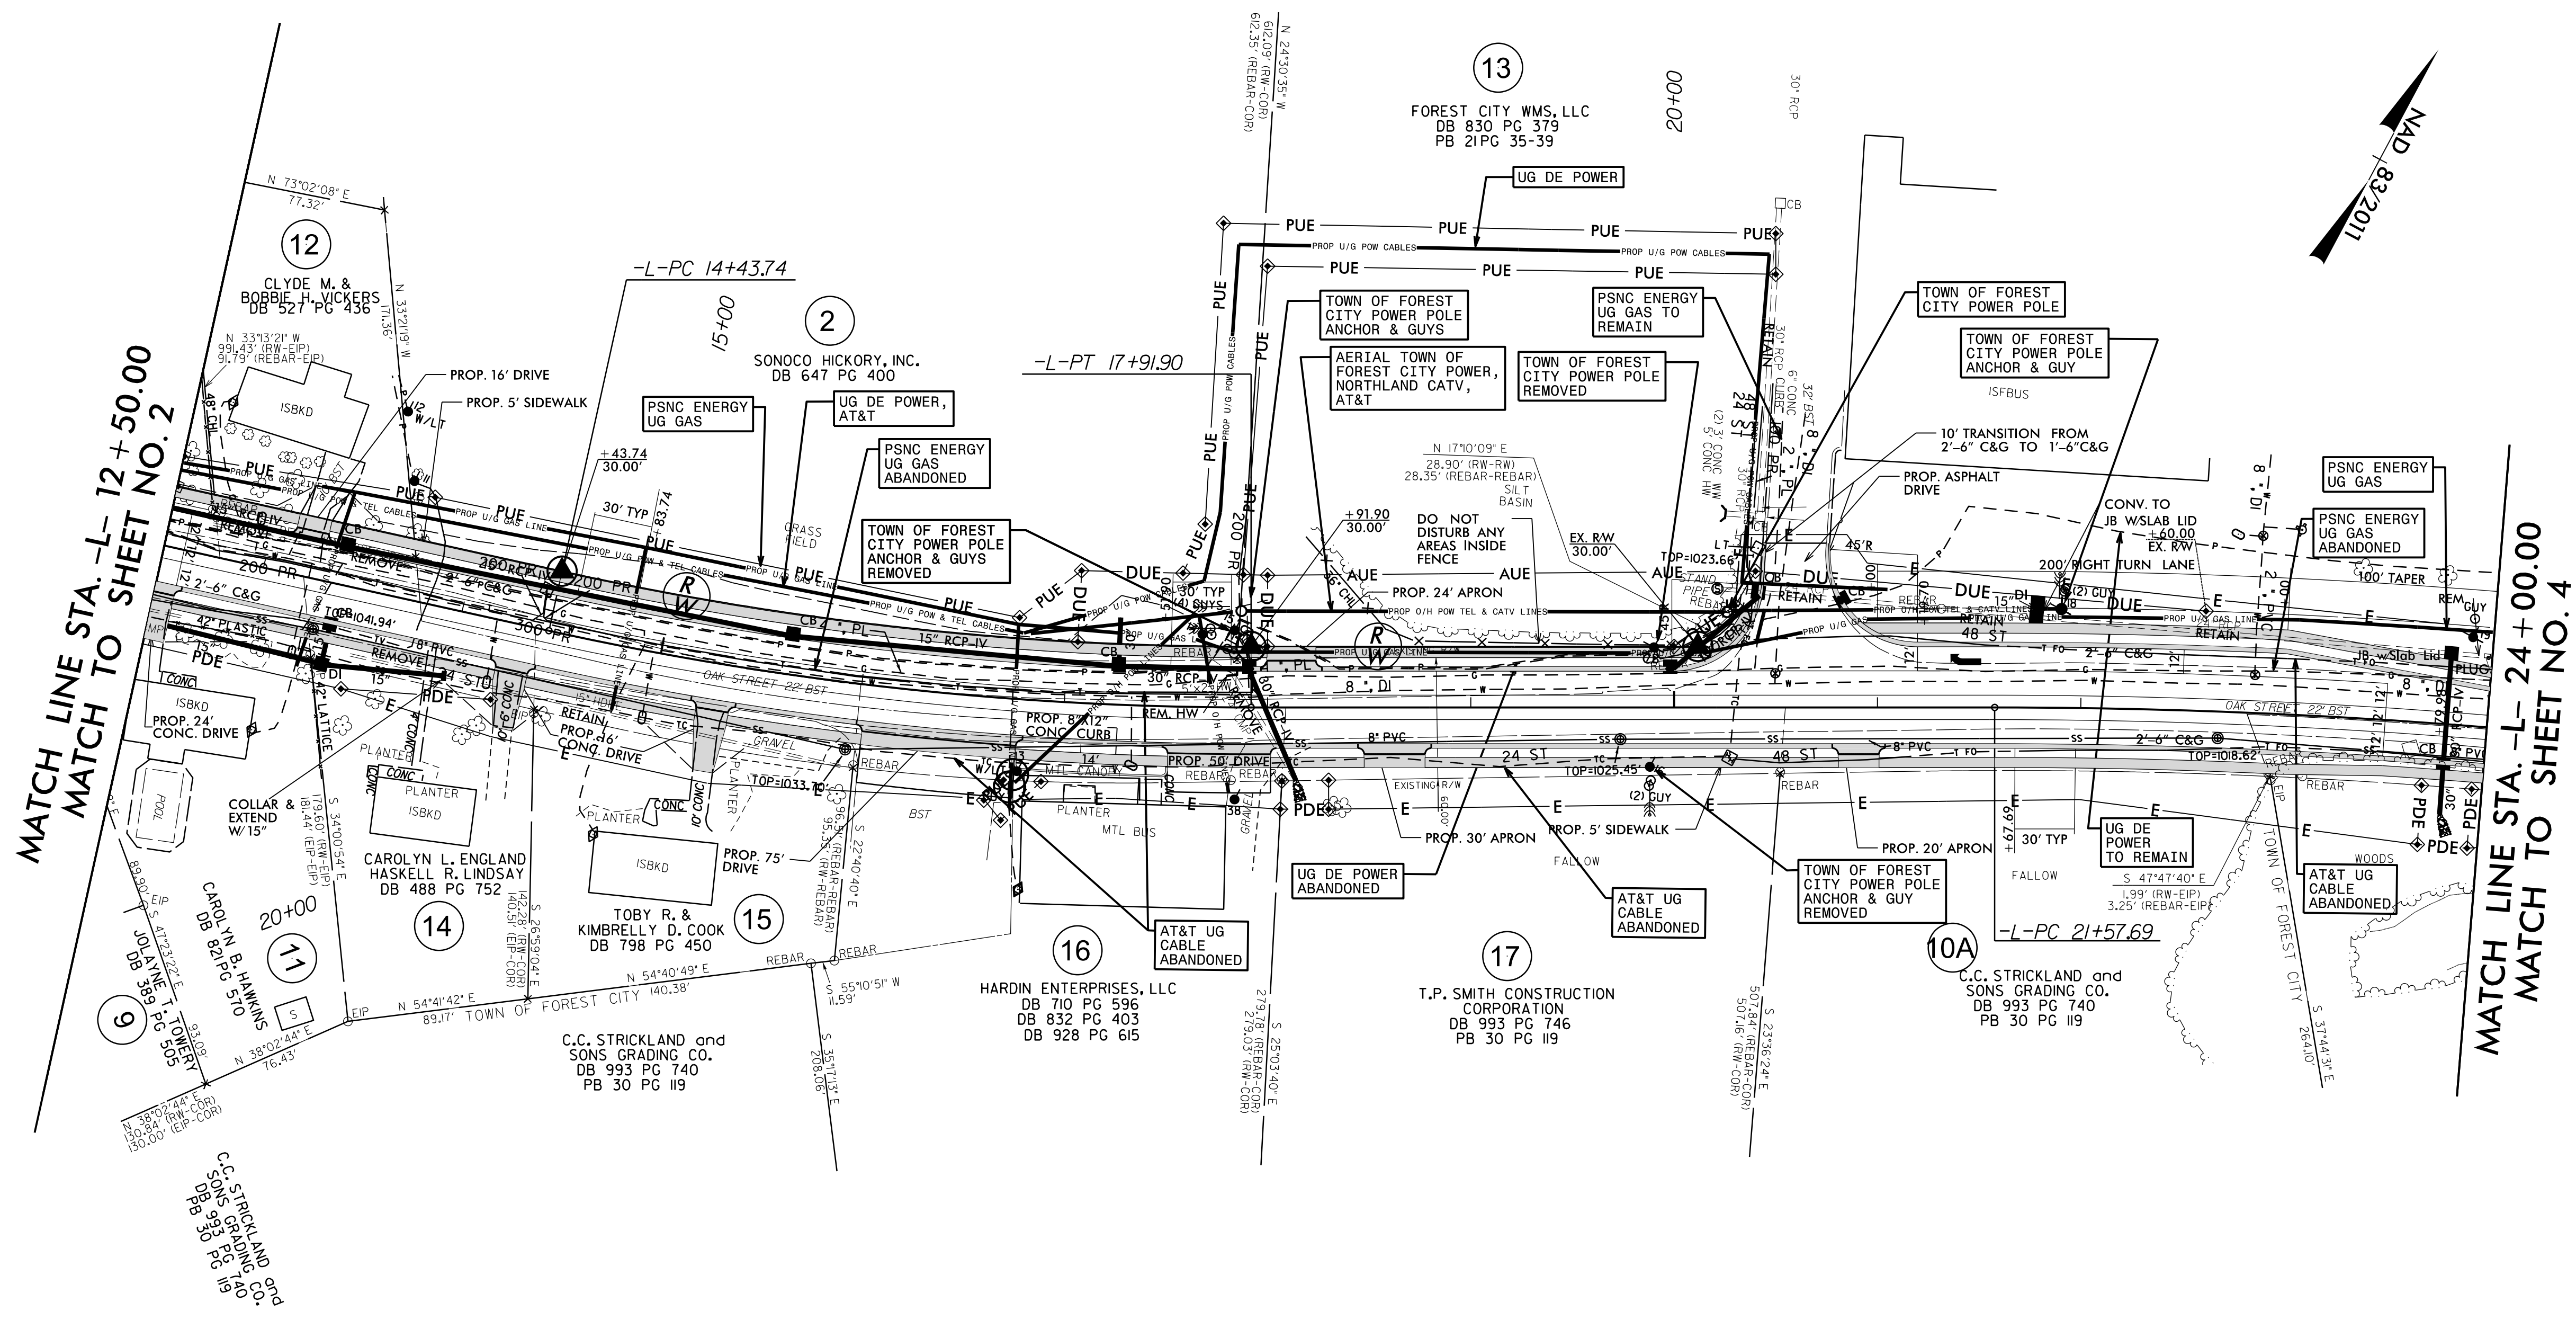

MATCH LINE STA. -L- 12 + 50.00
MATCH TO SHEET NO. 2

MATCH LINE STA. -L- 24 + 00.00
MATCH TO SHEET NO. 4

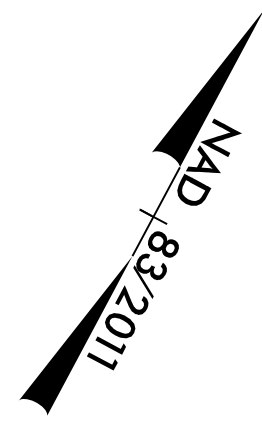


5/14/99

21 MAY 2016 17:22
p:\U-5833\1111\Engineering\UBO\ProJ\290_005_U5833_ut_rdy5_U003_psh.dgn

UTILITIES BY OTHERS

ALL PROPOSED UTILITY WORK SHOWN ON THIS SHEET WILL BE DONE BY OTHERS. NO PAYMENT WILL BE MADE TO THE CONTRACTOR FOR PROPOSED UTILITY WORK SHOWN ON THIS SHEET.

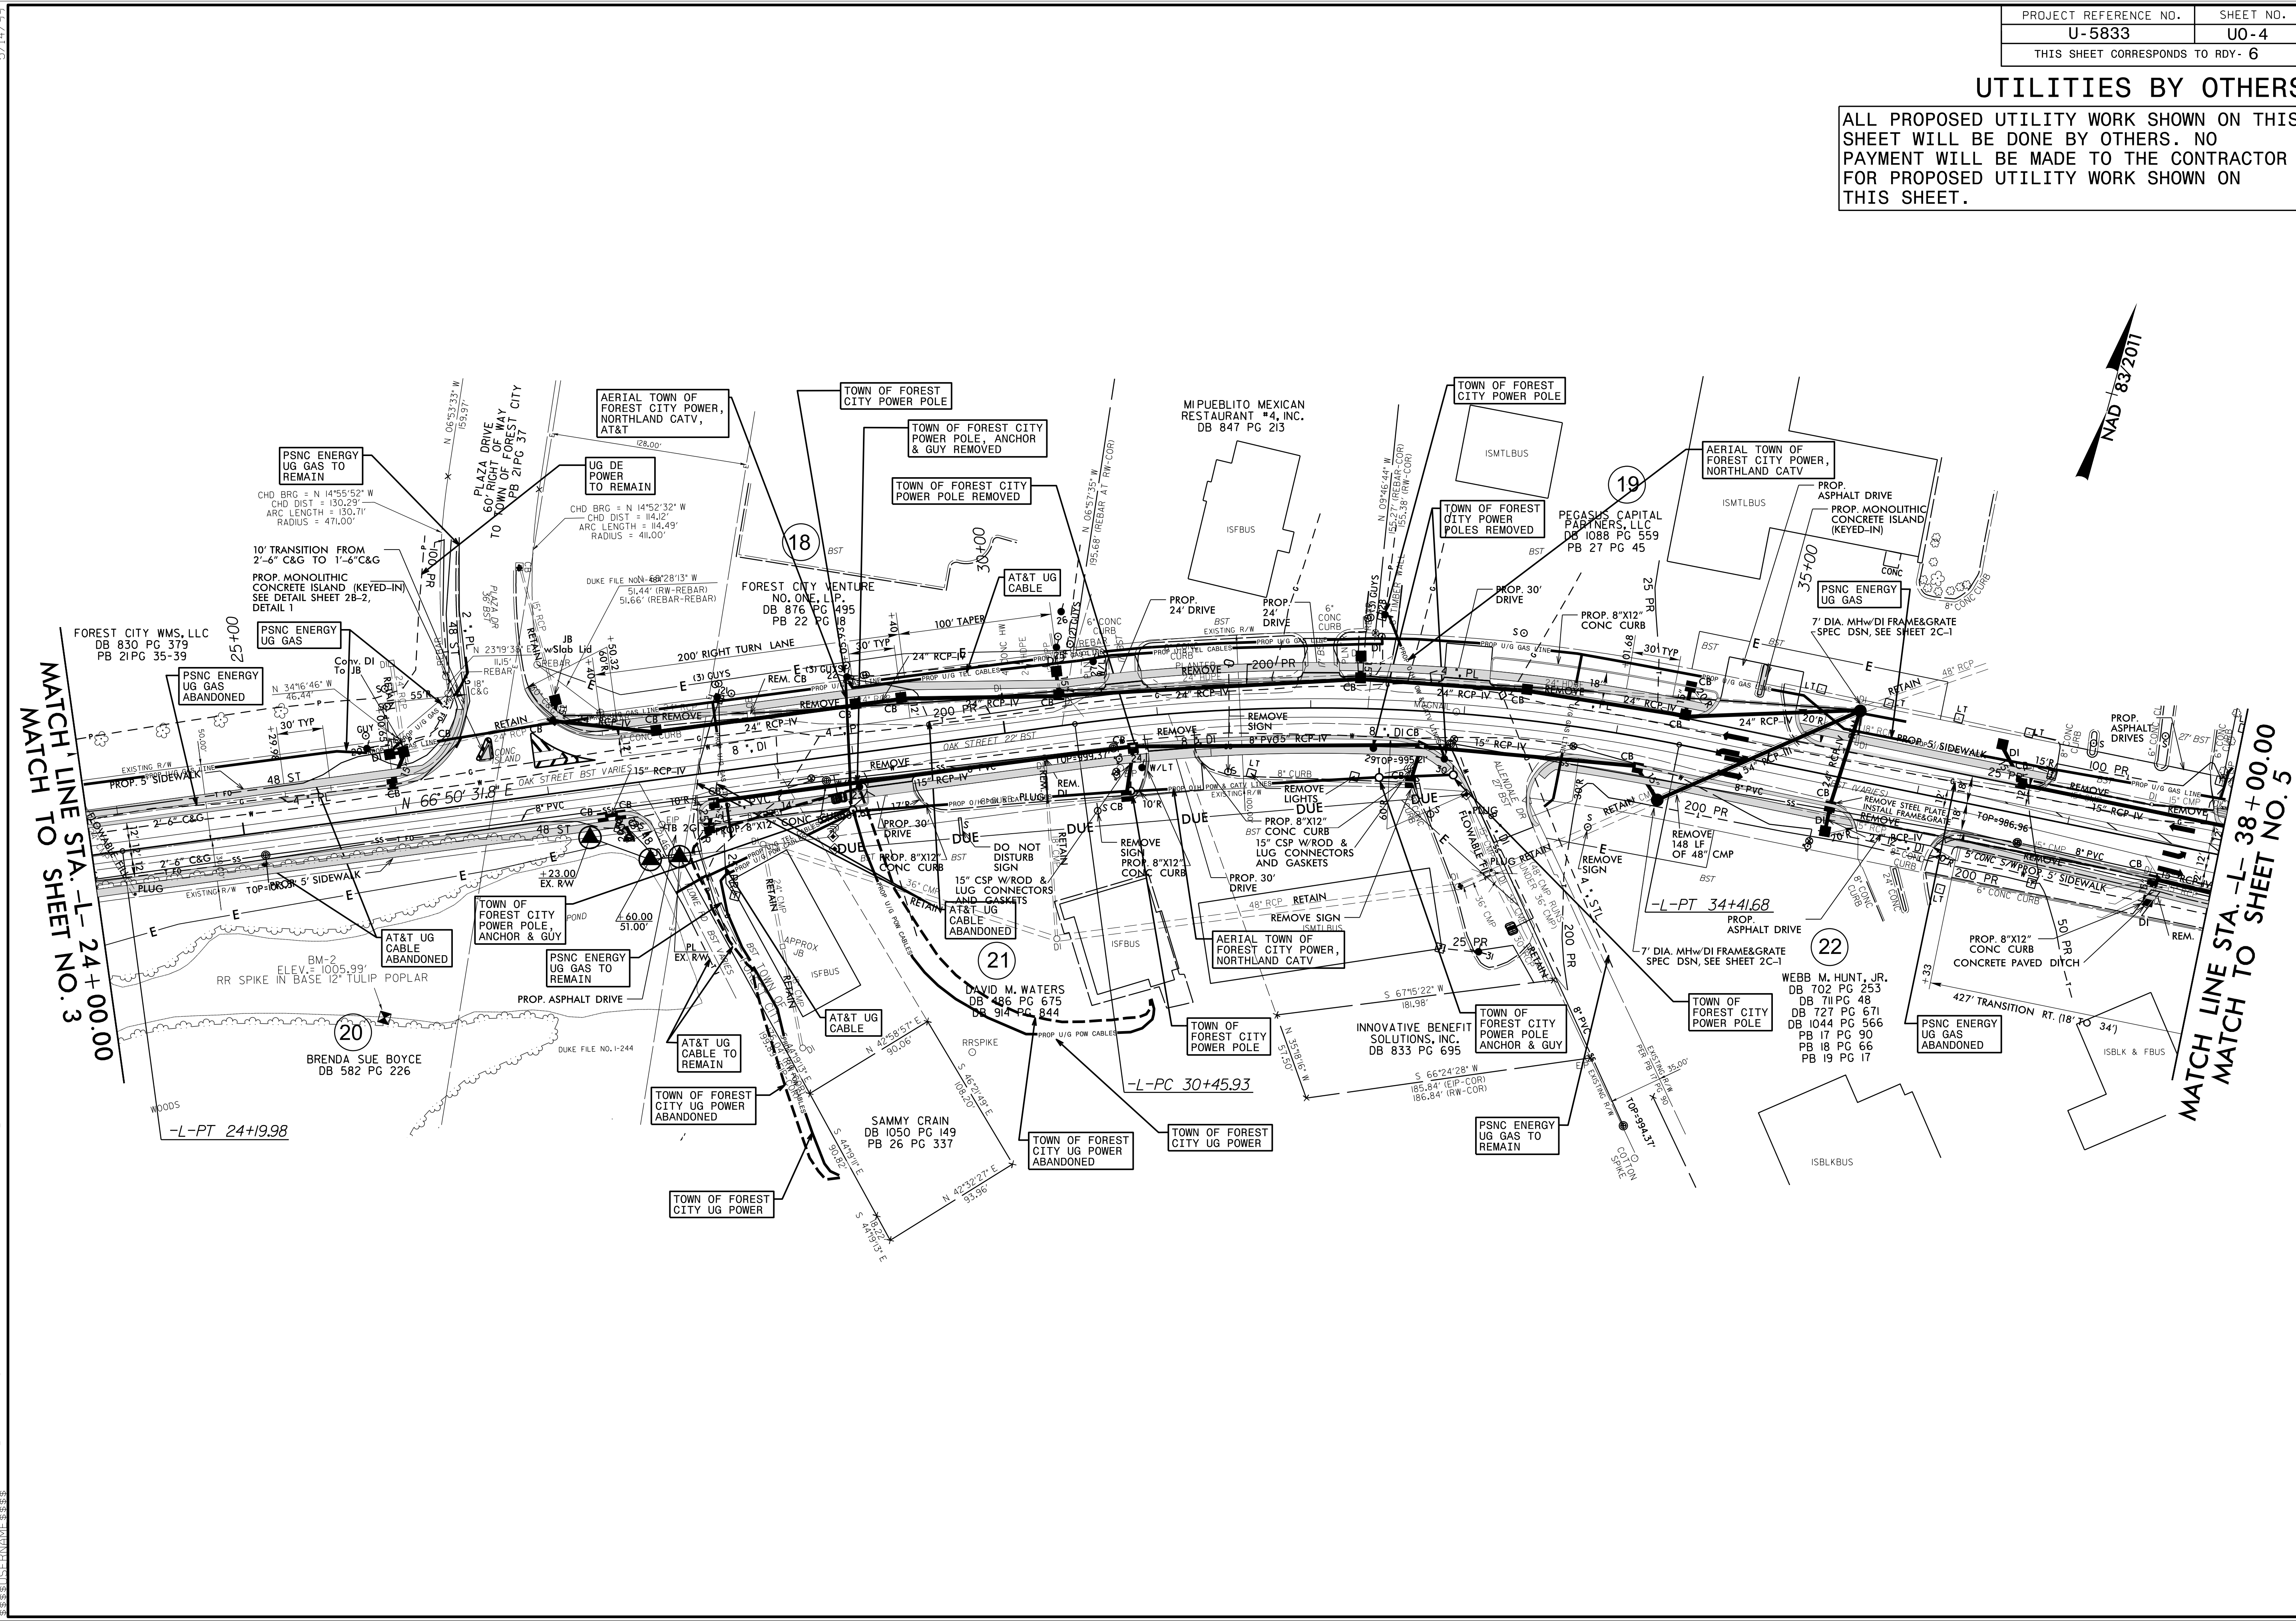


MATCH LINE STA. -L- 24+00.00
MATCH TO SHEET NO. 3

MATCH LINE STA. -L- 38+00.00
MATCH TO SHEET NO. 5

PROJECT REFERENCE NO.	SHEET NO.
U-5833	UO-5
THIS SHEET CORRESPONDS TO RDY- 7	

UTILITIES BY OTHERS

ALL PROPOSED UTILITY WORK SHOWN ON THIS SHEET WILL BE DONE BY OTHERS. NO PAYMENT WILL BE MADE TO THE CONTRACTOR FOR PROPOSED UTILITY WORK SHOWN ON THIS SHEET.

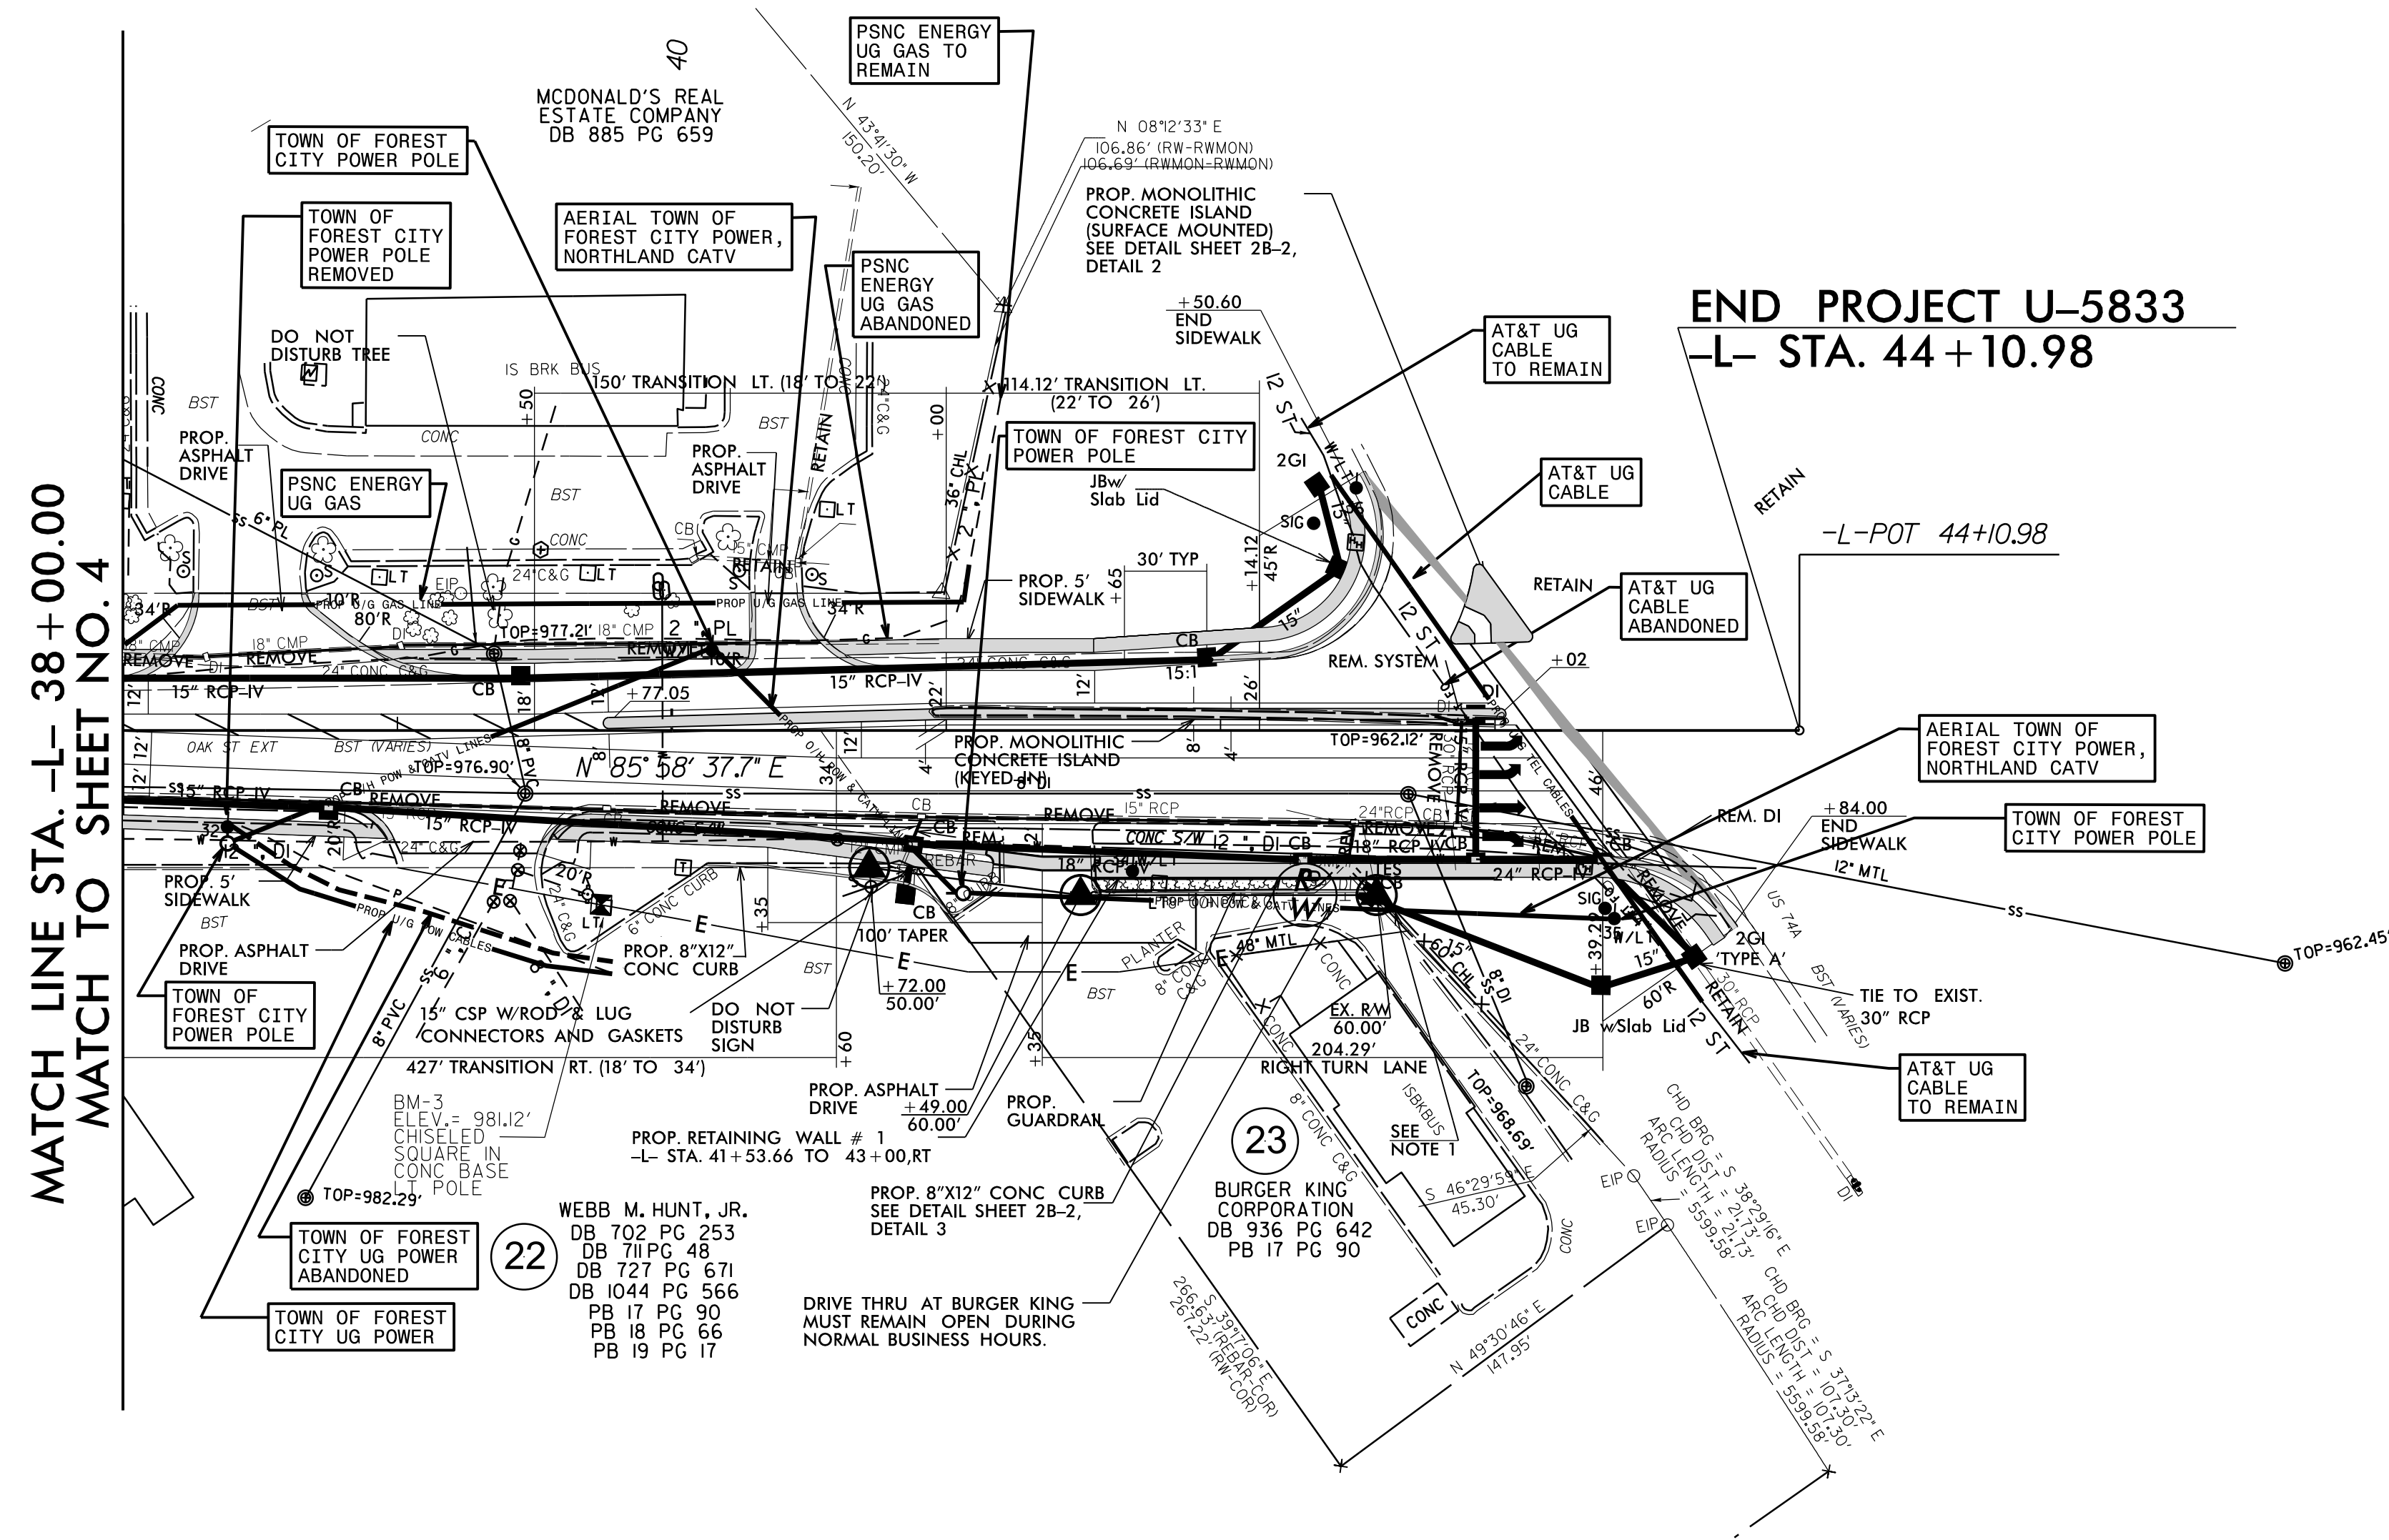

MATCH LINE STA. -L- 38 + 00.00
MATCH TO SHEET NO. 4

END PROJECT U-5833
-L- STA. 44 + 10.98

-L-POT 44+10.98

WEBB M. HUNT, JR.
DB 702 PG 253
DB 711 PG 48
DB 727 PG 671
DB 1044 PG 566
PB 17 PG 90
PB 18 PG 66
PB 19 PG 17

23
BURGER KING CORPORATION
DB 936 PG 642
PB 17 PG 90

5/14/99
 21 MAY 2016 17:53
 p:\U-5833\11\11\engineering\UBO\Proj\290_009_U58333_ut_rdy7_UO05_psh.dgn