


**This electronic collection of documents is provided  
for the convenience of the user  
and is Not a Certified Document –**

**The documents contained herein were originally issued  
and sealed by the individuals whose names and license  
numbers appear on each page, on the dates appearing  
with their signature on that page.**


**This file or an individual page  
shall not be considered a certified document.**



6/23/16

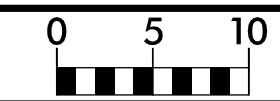


PROJ. REFERENCE NO.	SHEET NO.
U-5833	X-1

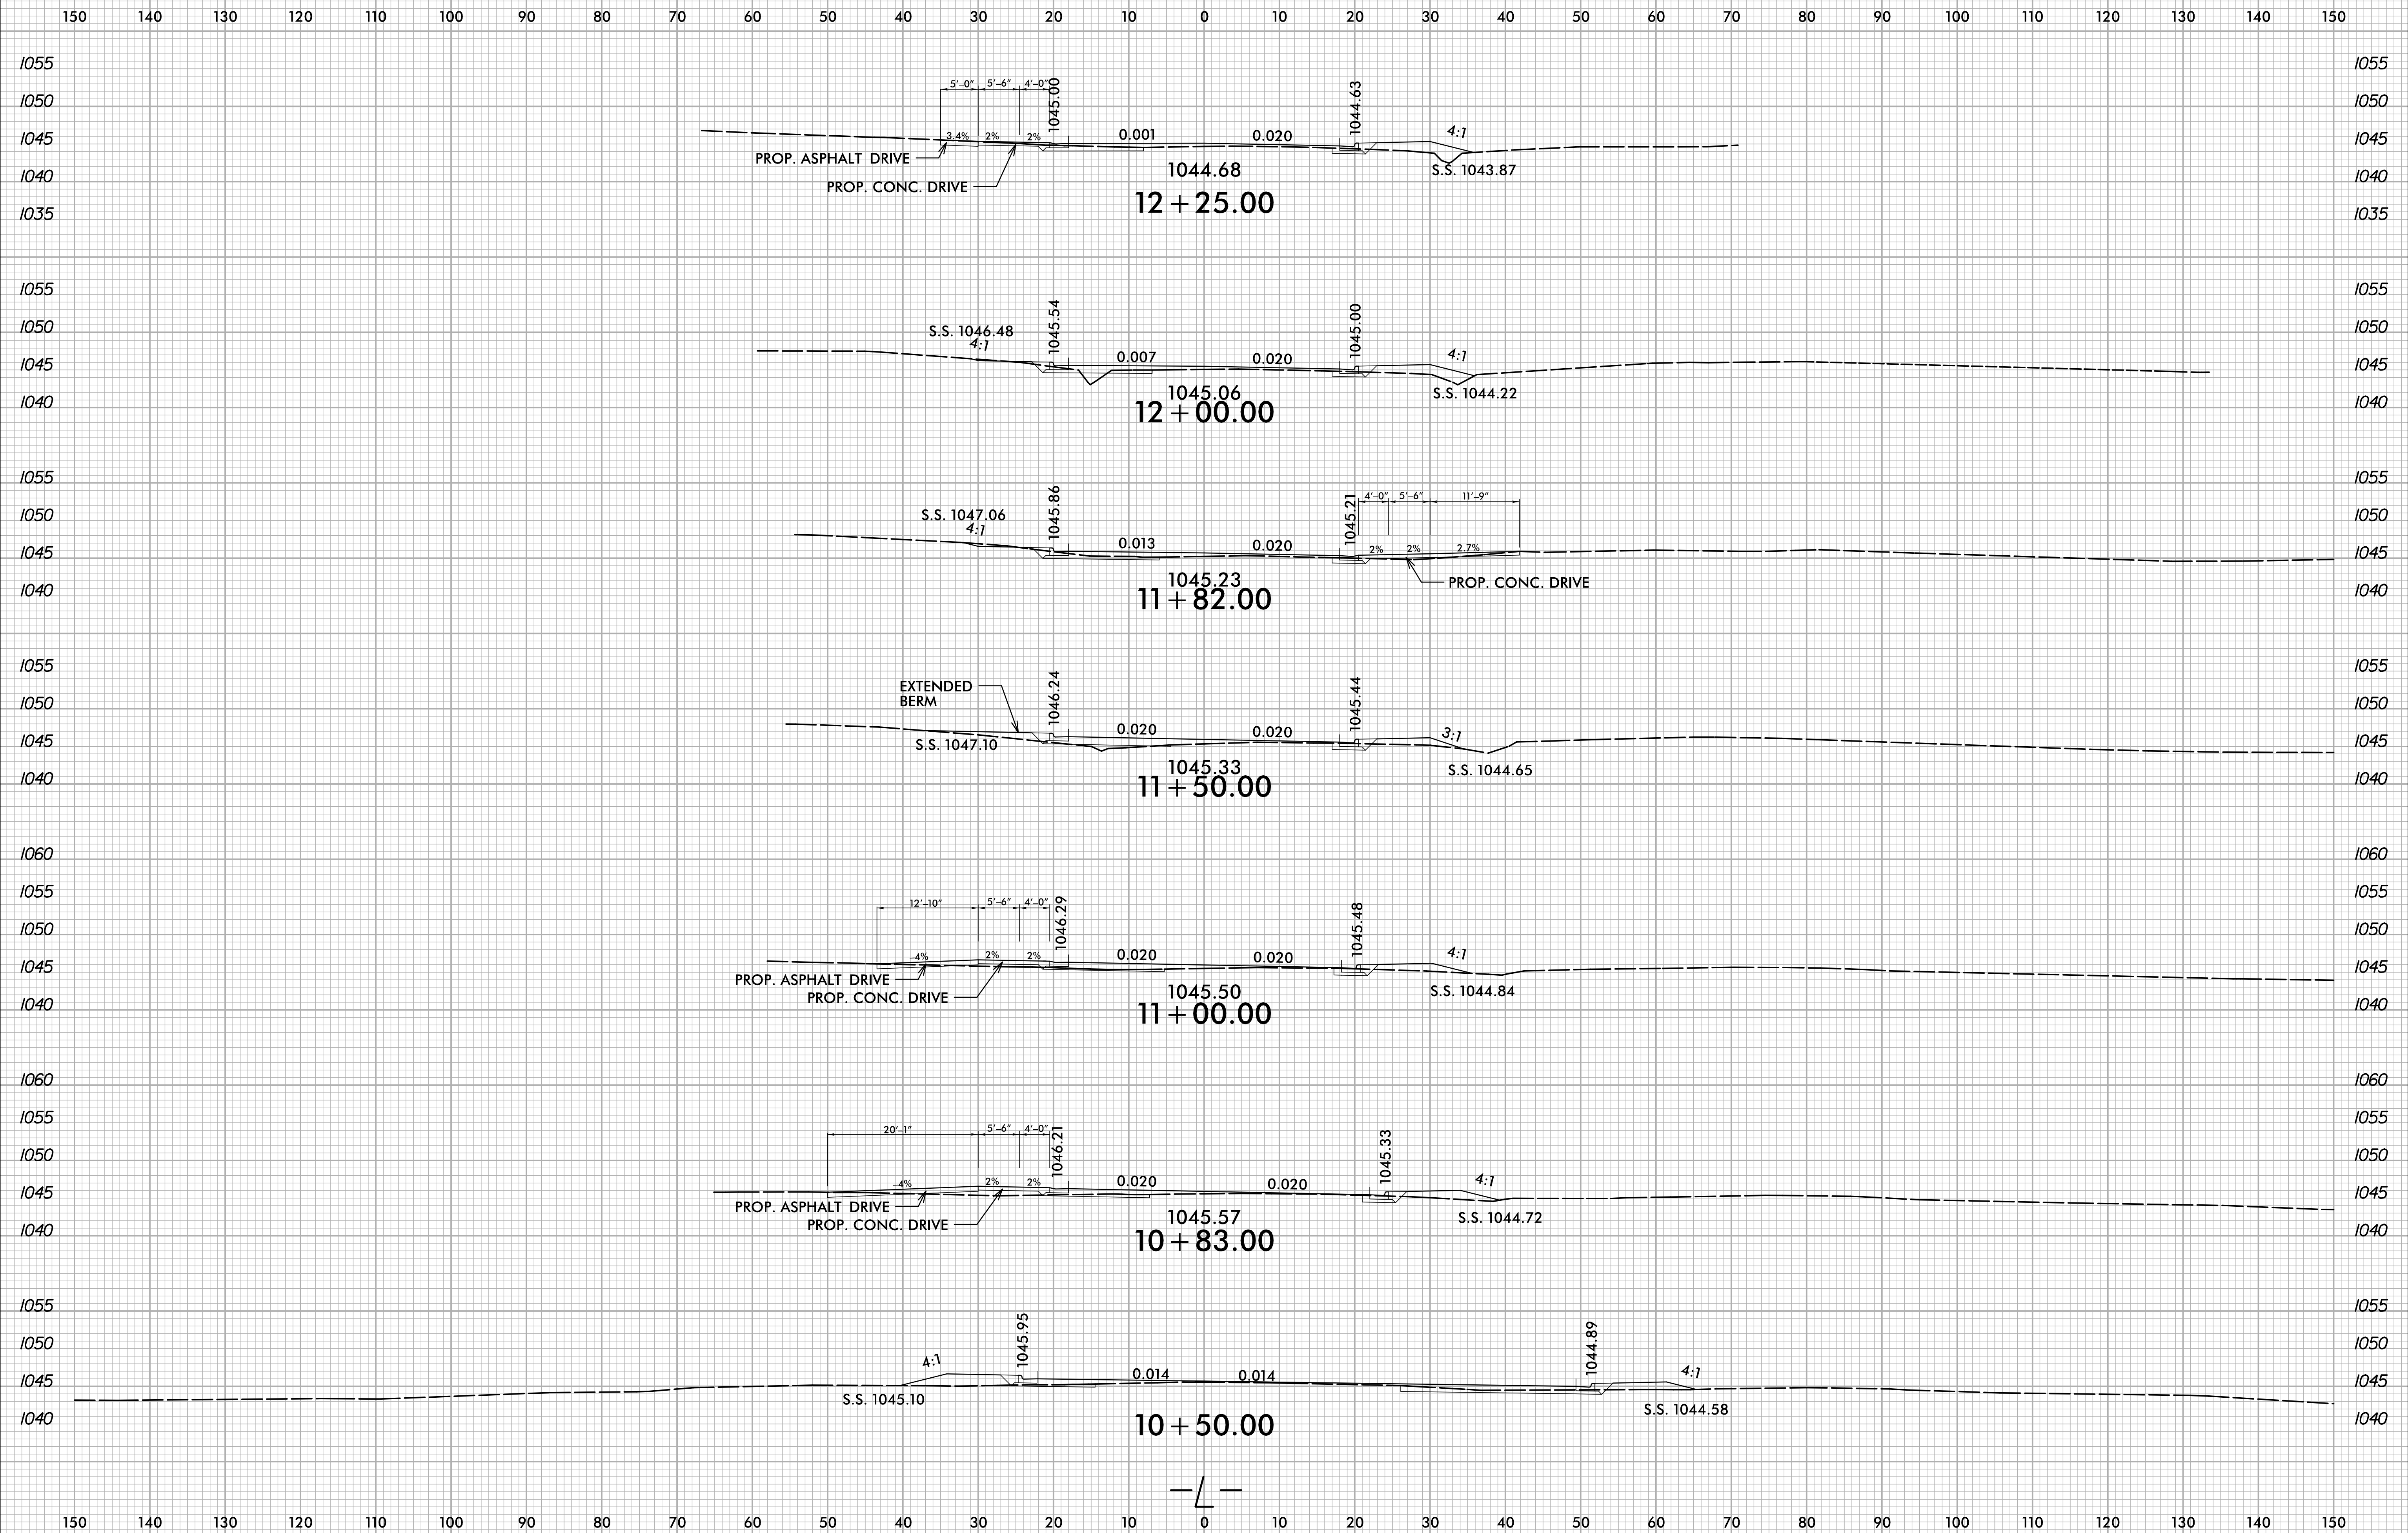

5/11/2016 10:58:33 AM Roadway\XSC\U-5833\Fdy\_xpl.L.dgn User:rsme141m







6/23/16

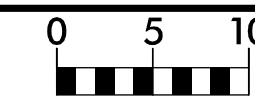

PROJ. REFERENCE NO.  
U-5833

SHEET NO.  
X-2


150 140 130 120 110 100 90 80 70 60 50 40 30 20 10 0 10 20 30 40 50 60 70 80 90 100 110 120 130 140 150

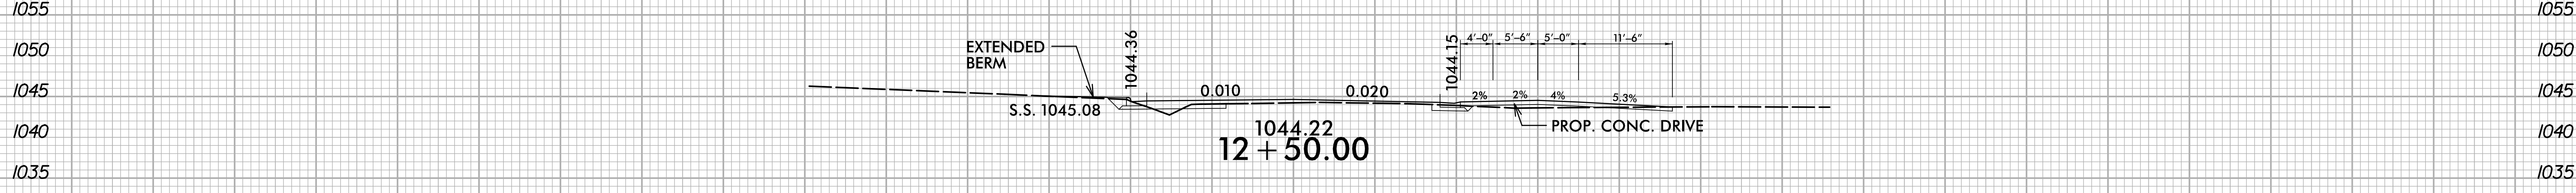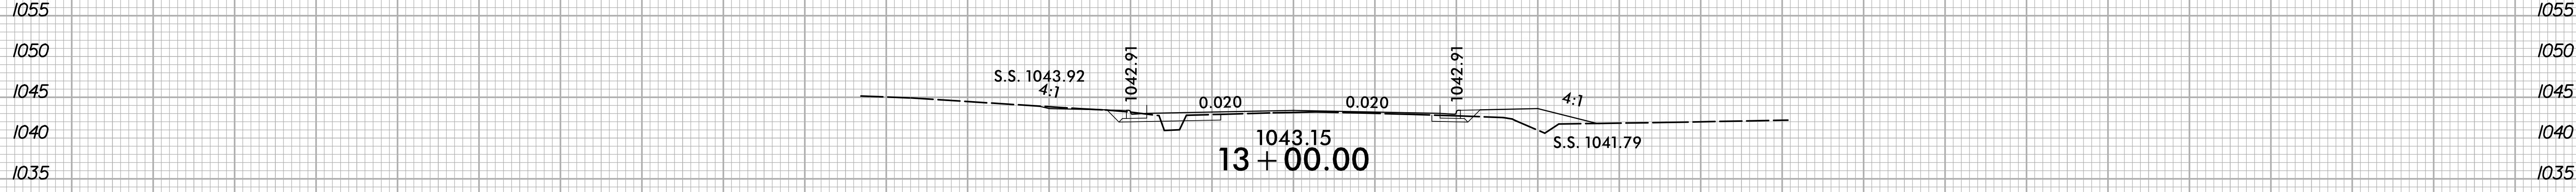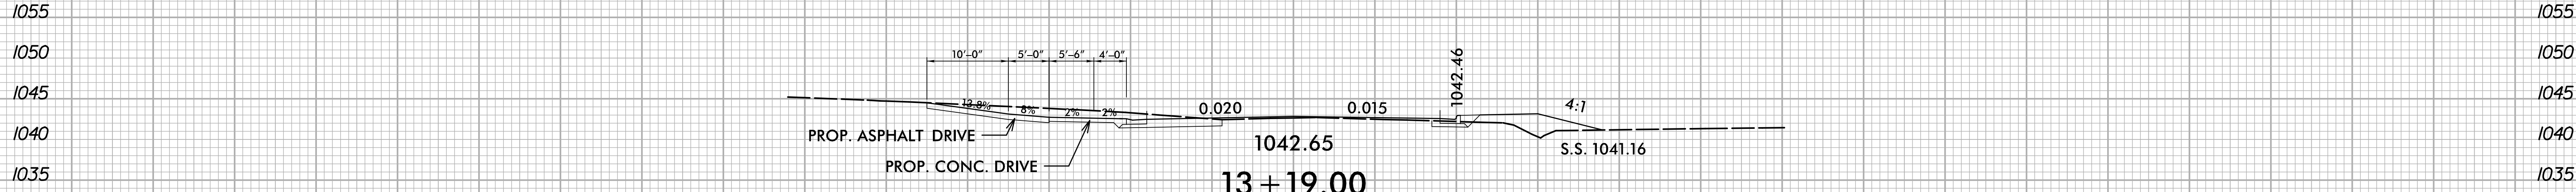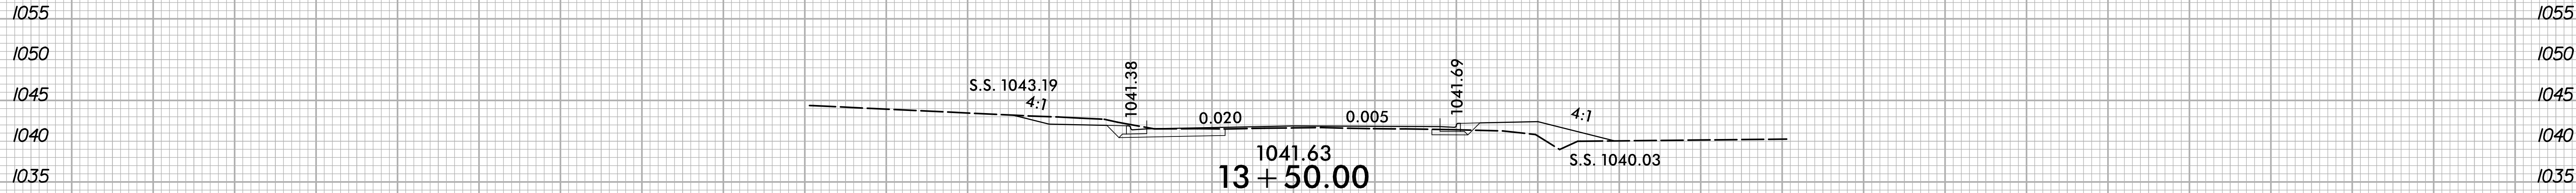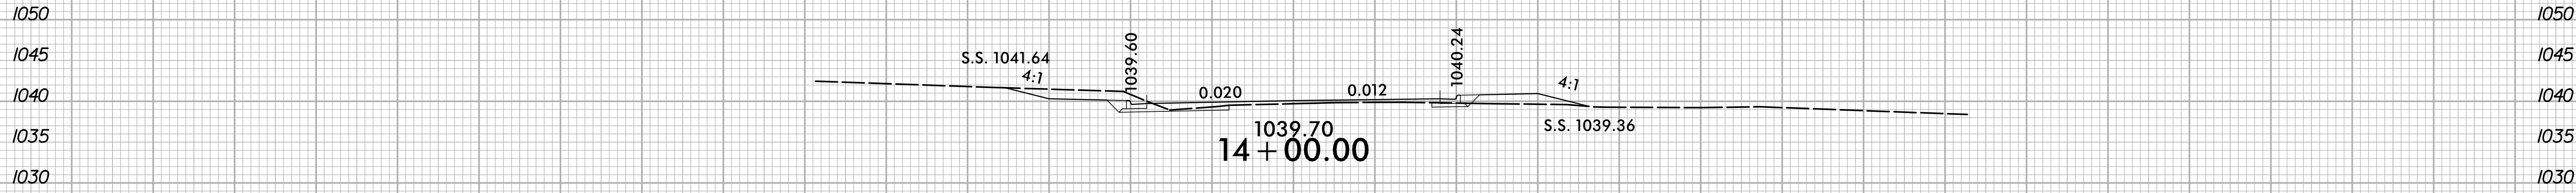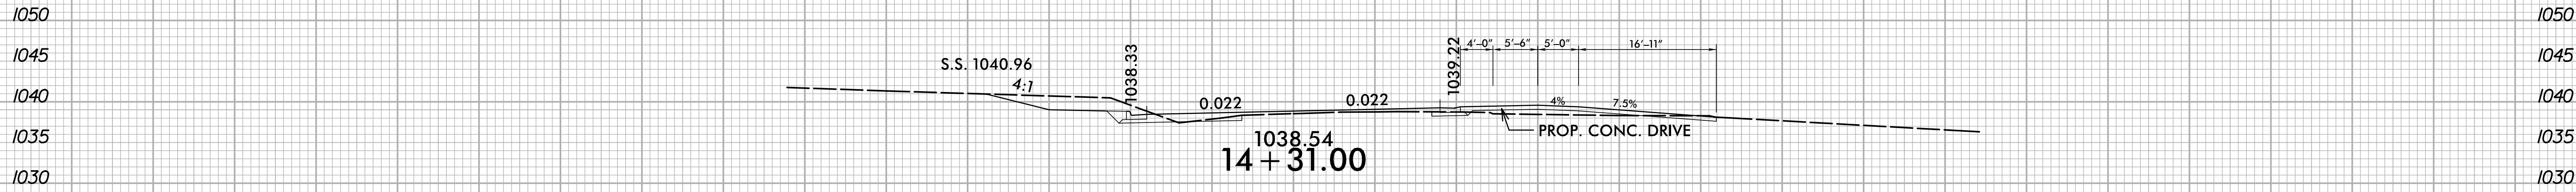

150 140 130 120 110 100 90 80 70 60 50 40 30 20 10 0 10 20 30 40 50 60 70 80 90 100 110 120 130 140 150


5/1/2016 10:00:00 AM \\server\projects\U-5833\Roadway\XSC\U-5833\_Rdy\_xpl\_L.dgn

6/23/16

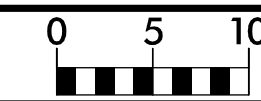

PROJ. REFERENCE NO.	SHEET NO.
U-5833	X-3







150 140 130 120 110 100 90 80 70 60 50 40 30 20 10 0 10 20 30 40 50 60 70 80 90 100 110 120 130 140 150

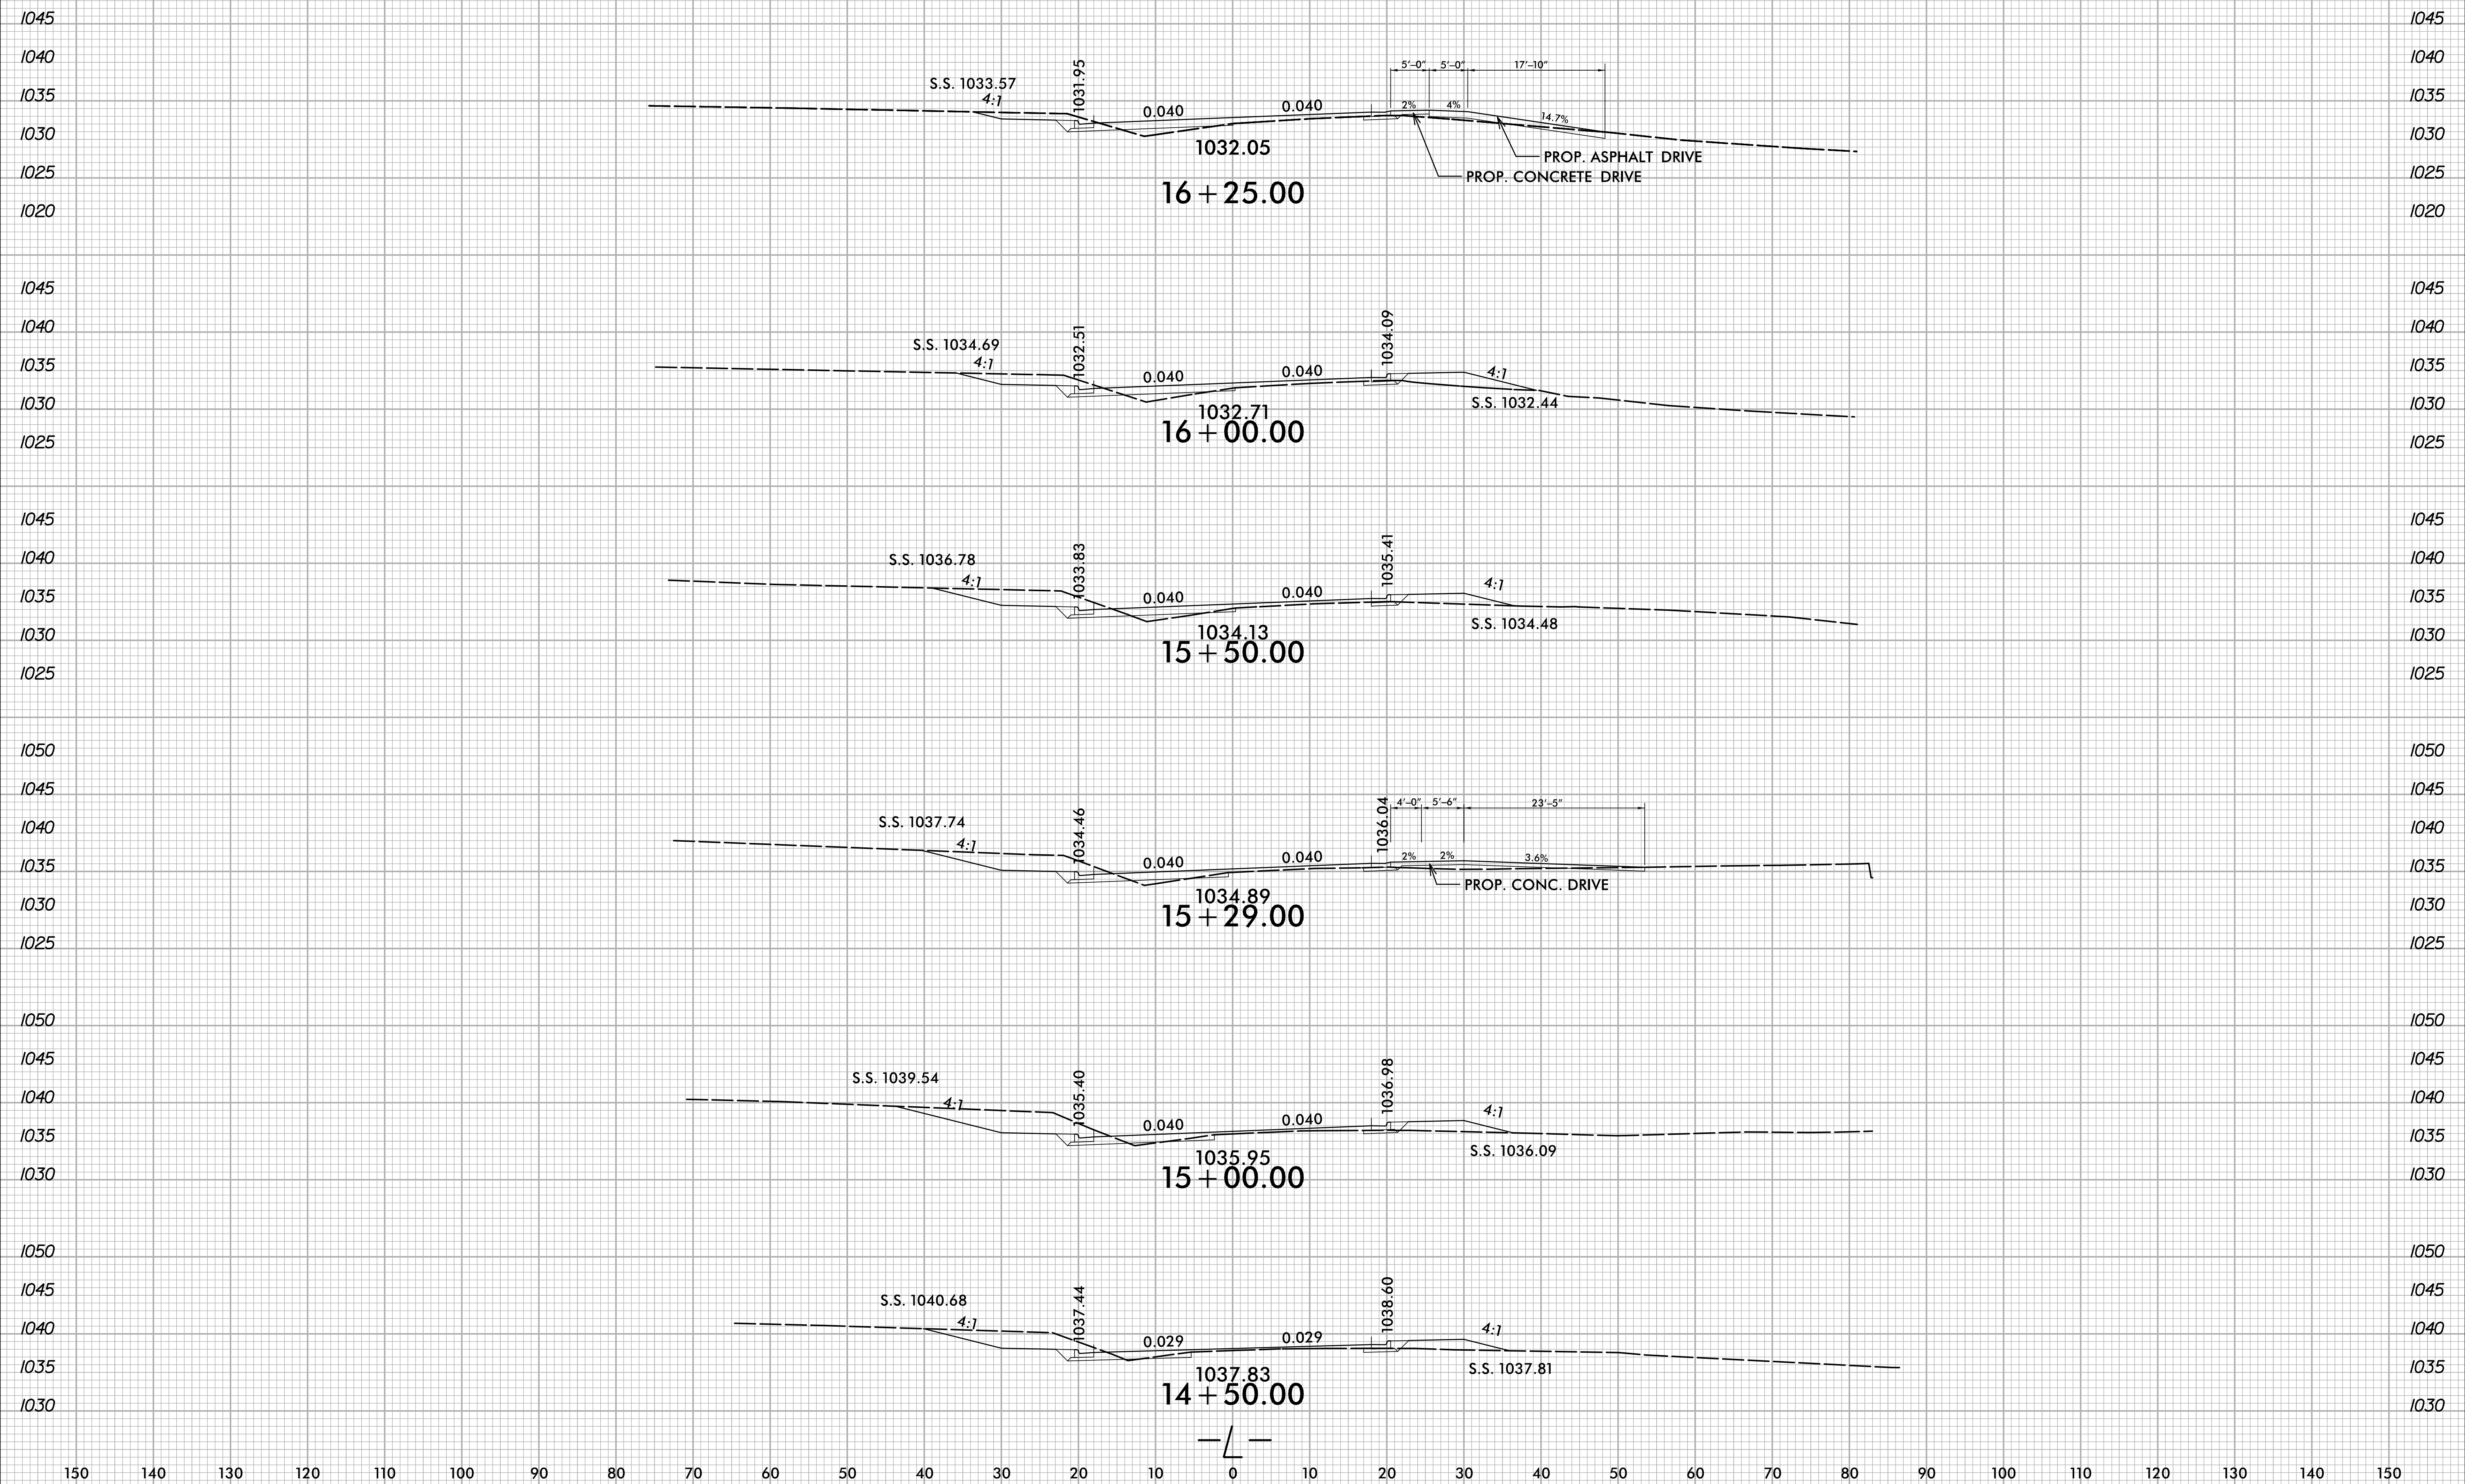

150 140 130 120 110 100 90 80 70 60 50 40 30 20 10 0 10 20 30 40 50 60 70 80 90 100 110 120 130 140 150


5/1/2016 10:00:00 AM  
 X:\NC001\U-5833\Roadway\XSC\U-5833\_Rdy\_xpl.L.dgn  
 User:rsimplym

150 140 130 120 110 100 90 80 70 60 50 40 30 20 10 0 10 20 30 40 50 60 70 80 90 100 110 120 130 140 150

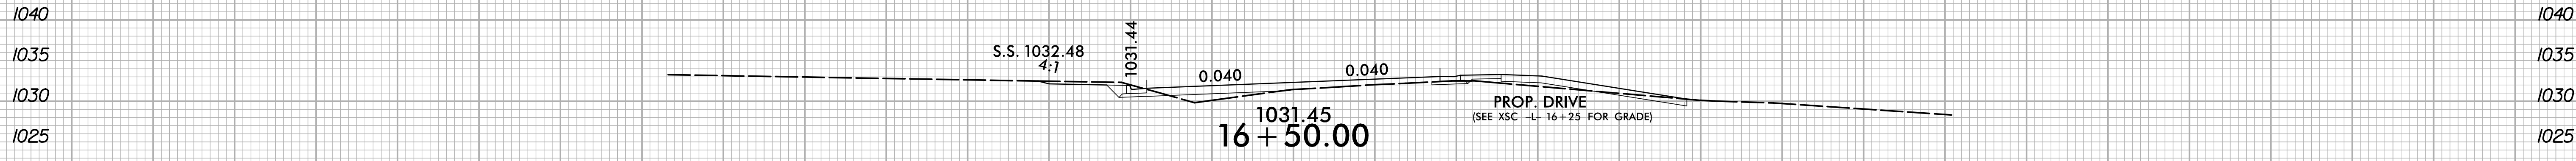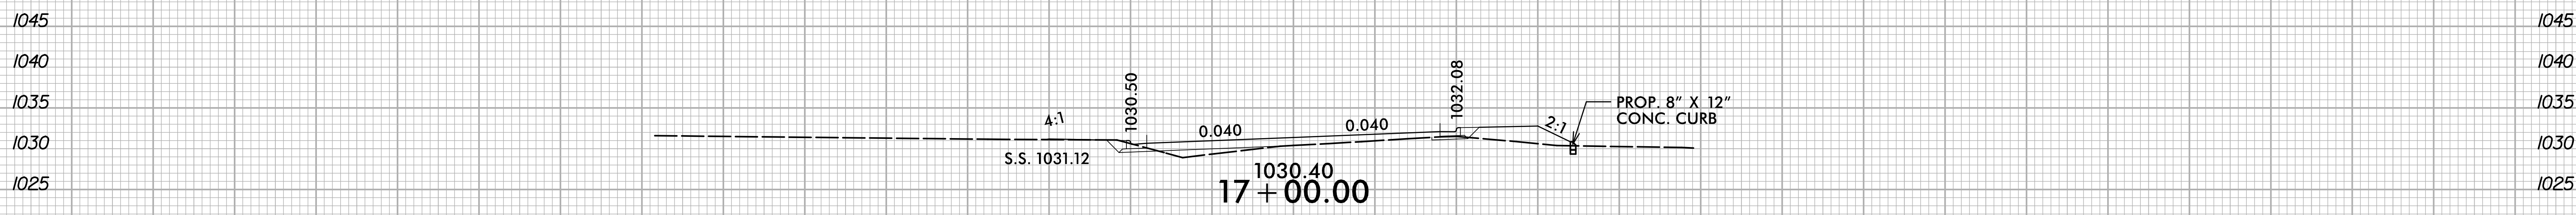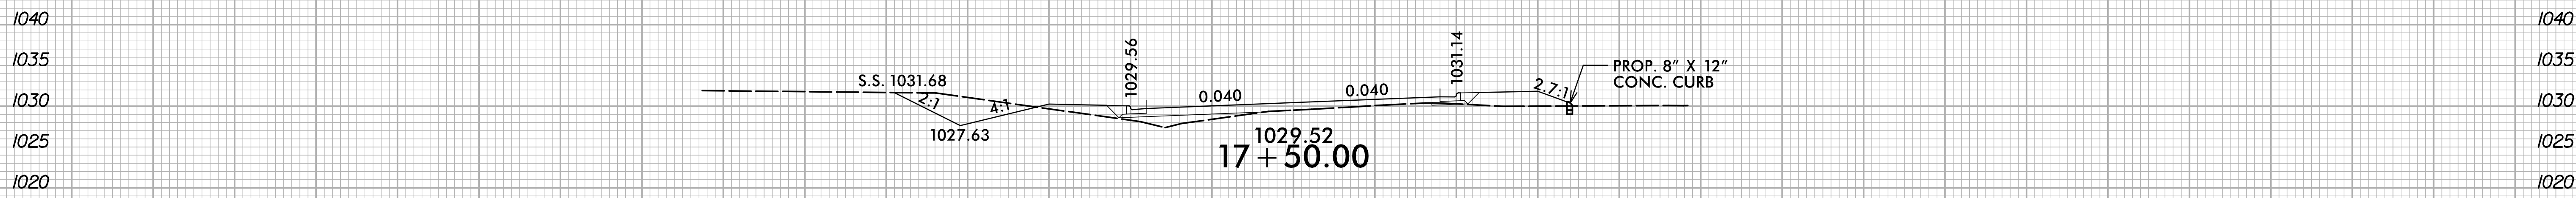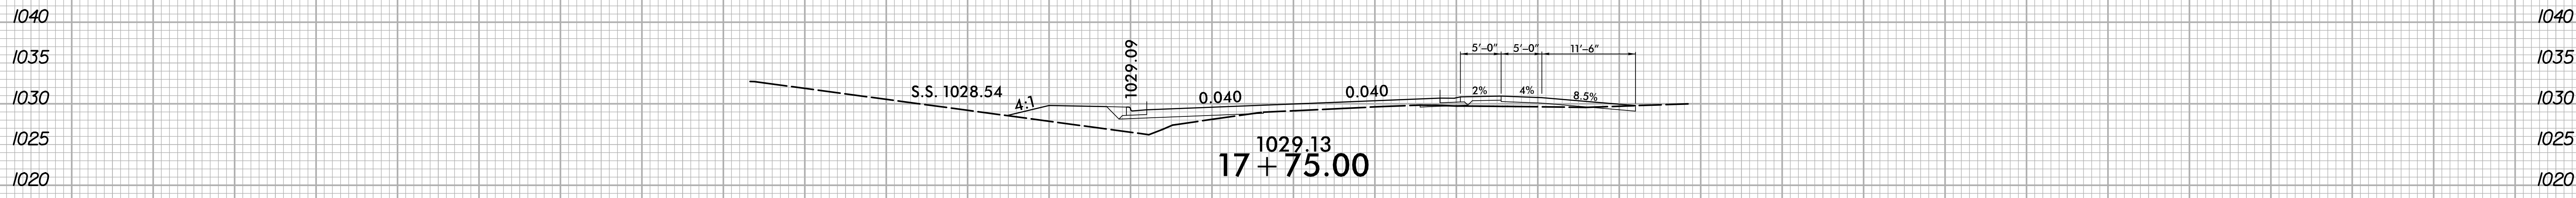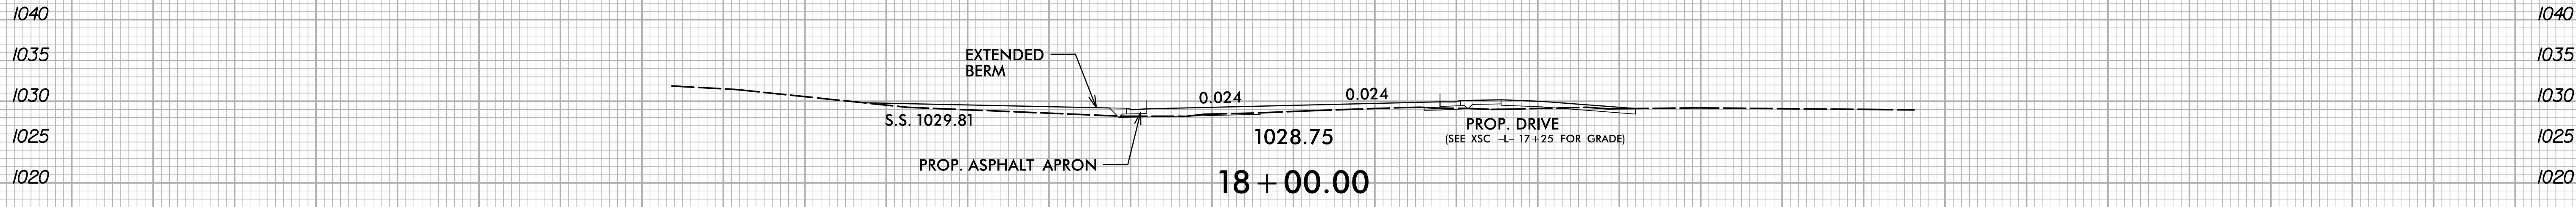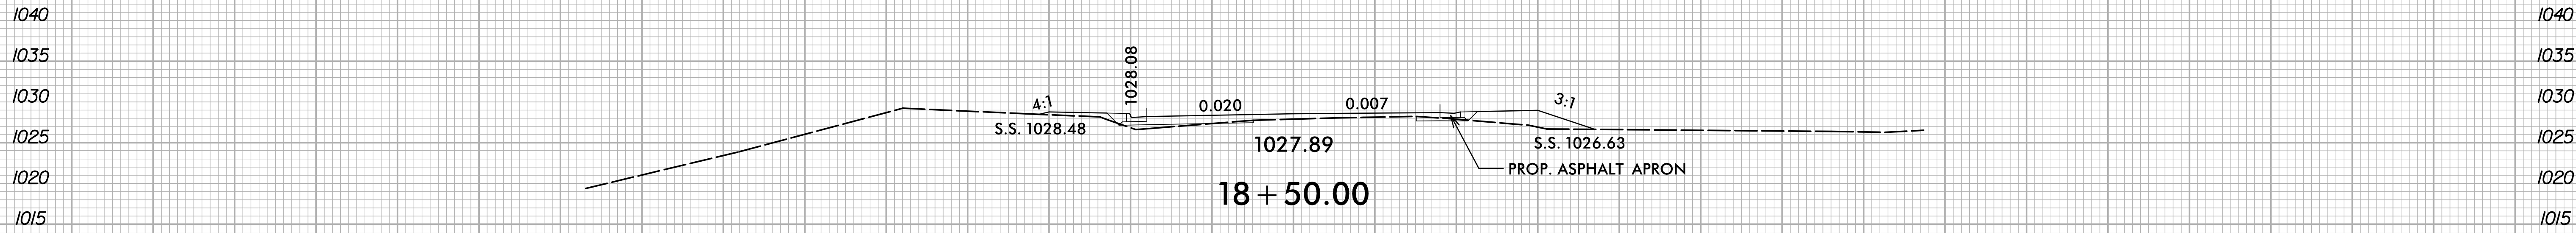


-L-

150 140 130 120 110 100 90 80 70 60 50 40 30 20 10 0 10 20 30 40 50 60 70 80 90 100 110 120 130 140 150

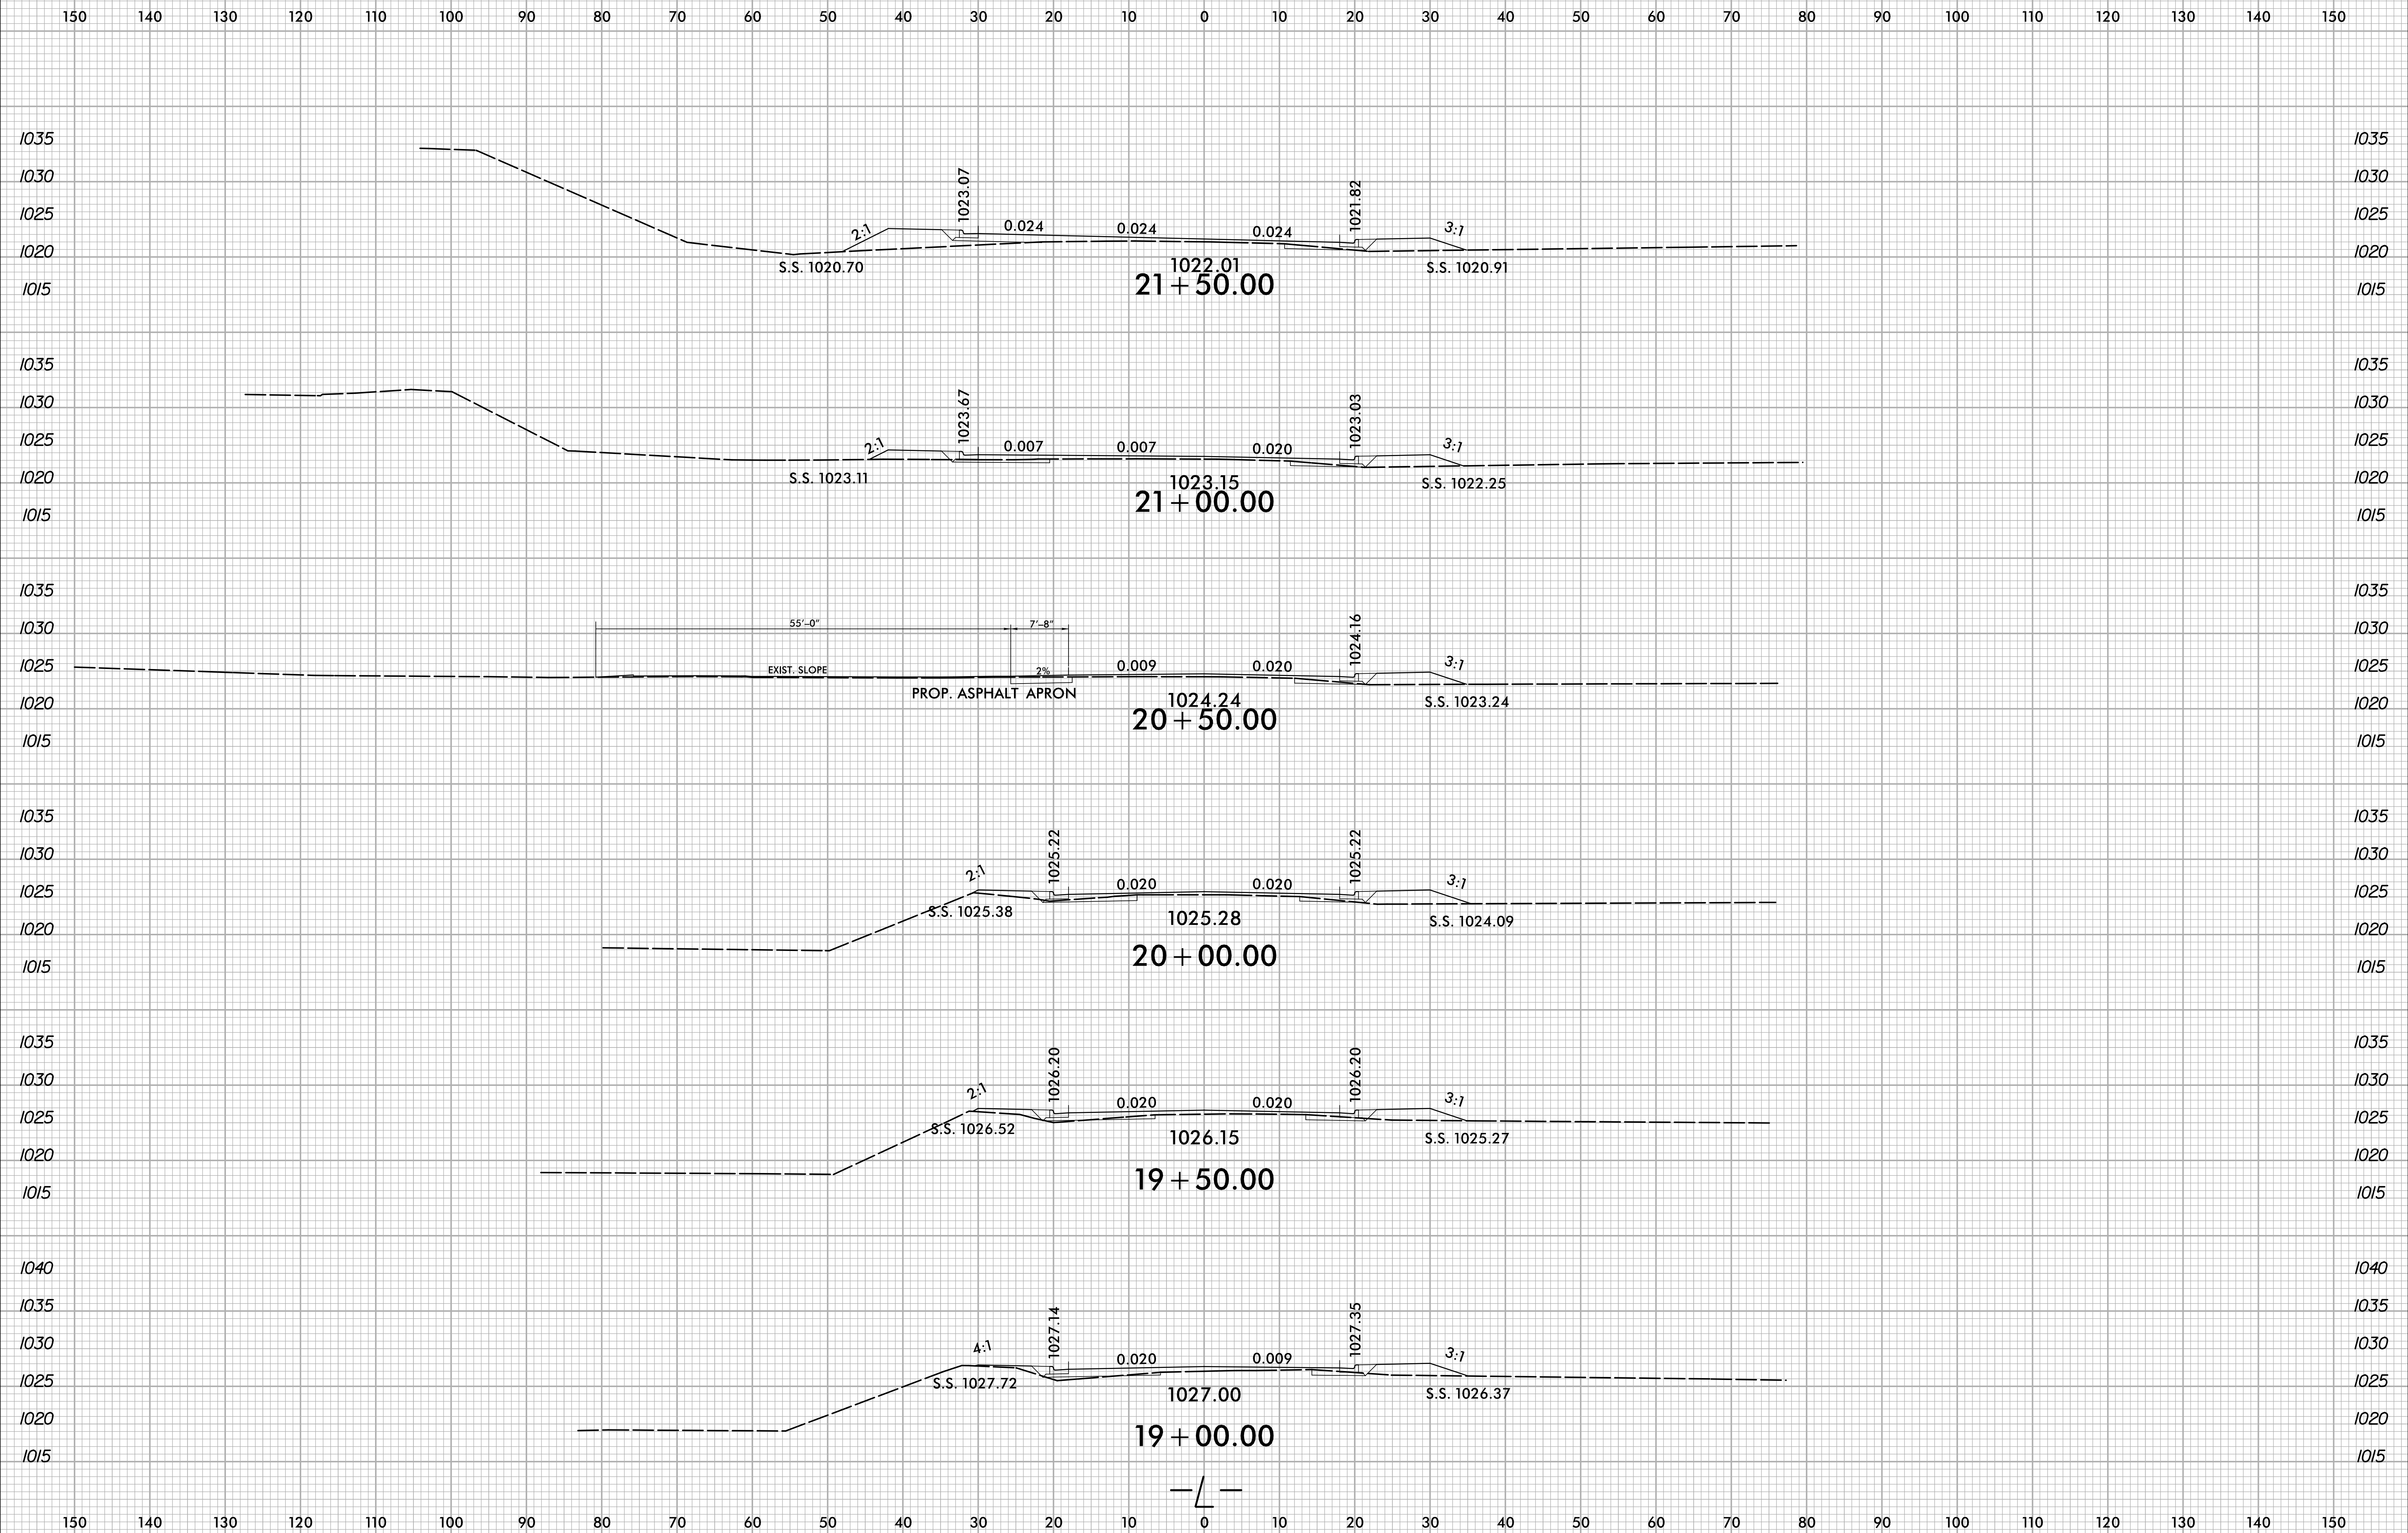


6/23/16

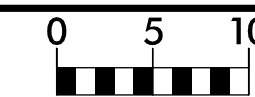

PROJ. REFERENCE NO.  
U-5833


SHEET NO.  
X-6

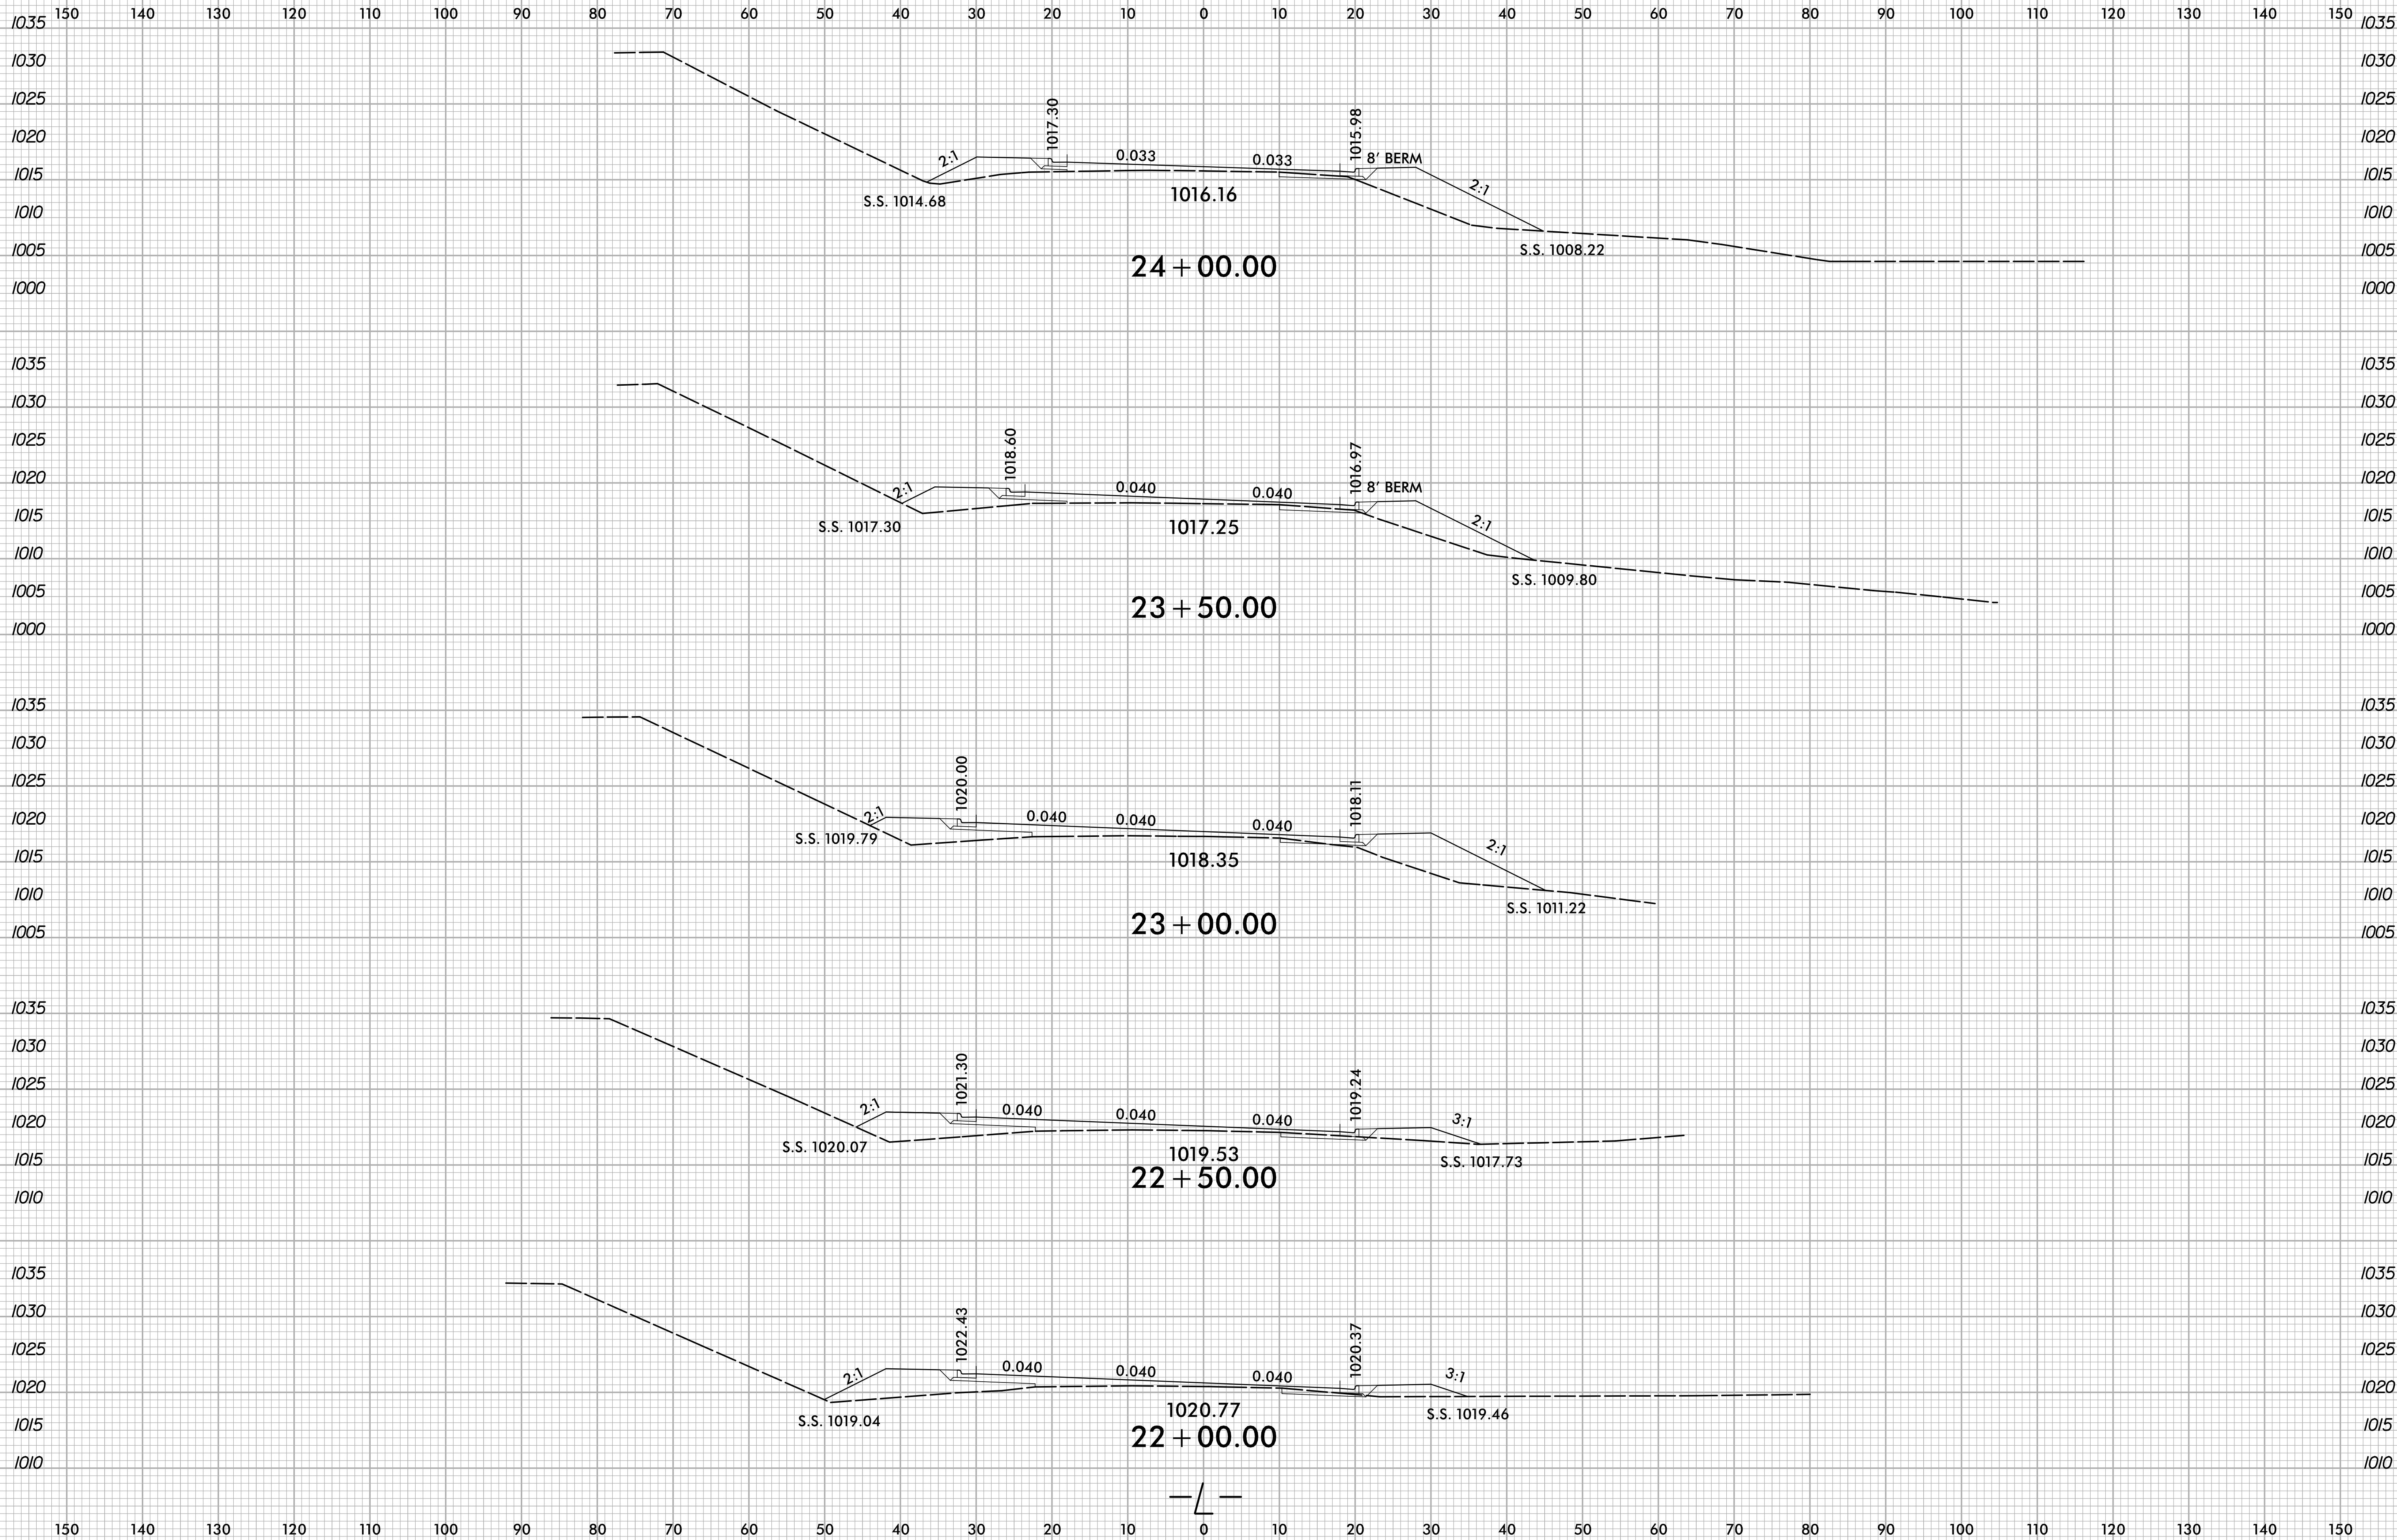

5/1/2016 10:00:00 AM  
X:\NC001\U-5833\Roadway\XSC\U-5833\_Rdy\_xp1\_L.dgn  
User:rsimplym








6/23/16

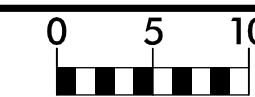

PROJ. REFERENCE NO.	SHEET NO.
U-5833	X-7

150 140 130 120 110 100 90 80 70 60 50 40 30 20 10 0 10 20 30 40 50 60 70 80 90 100 110 120 130 140 150

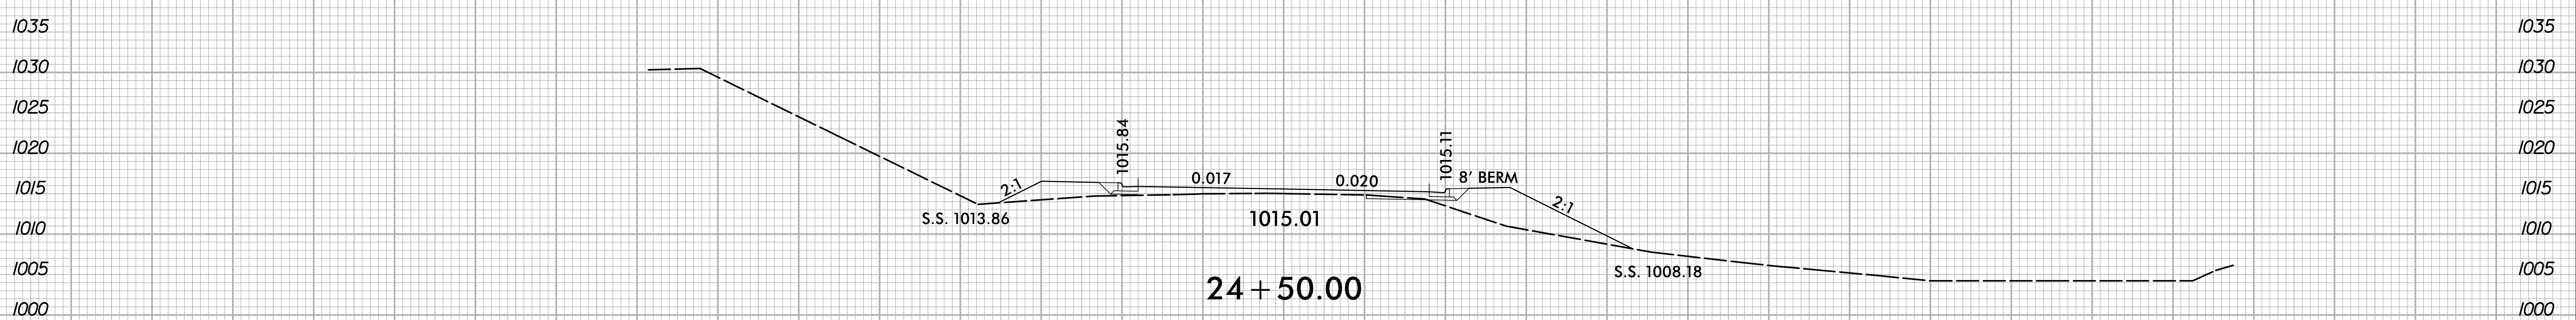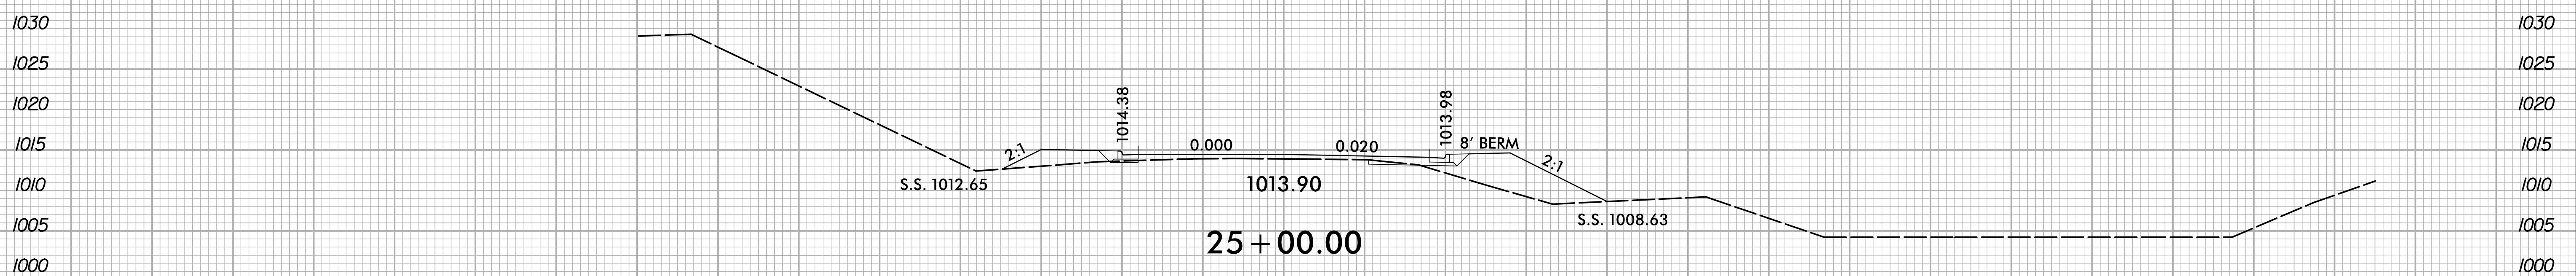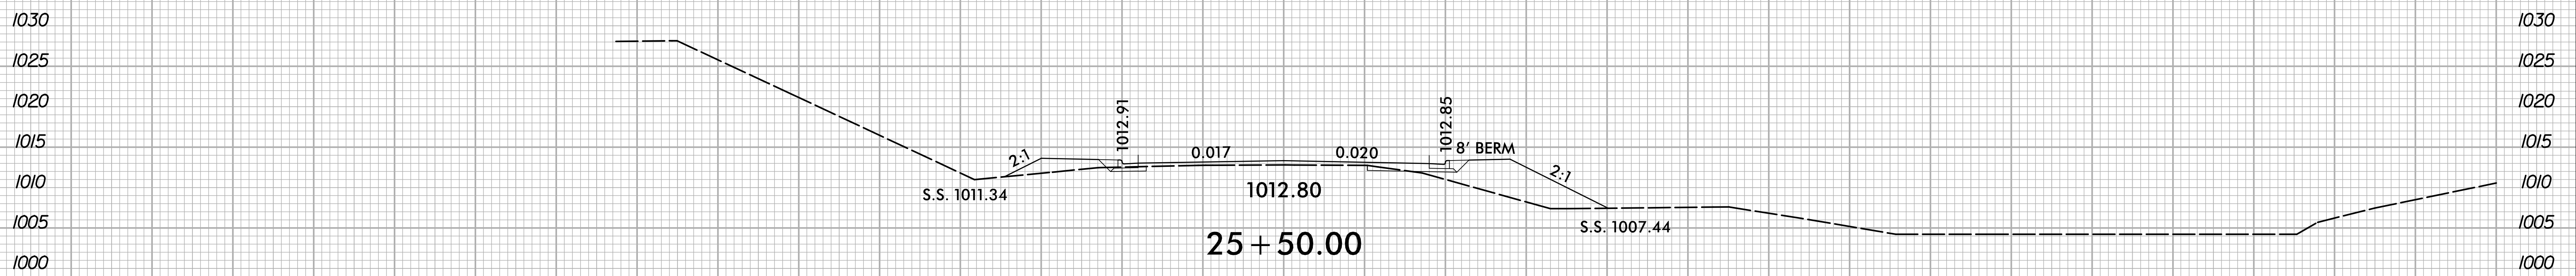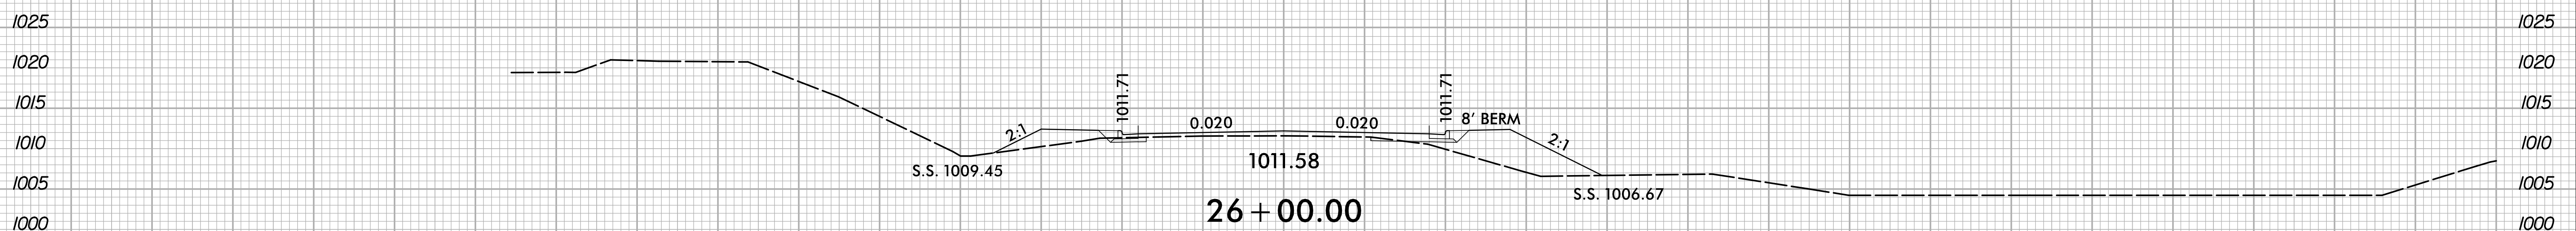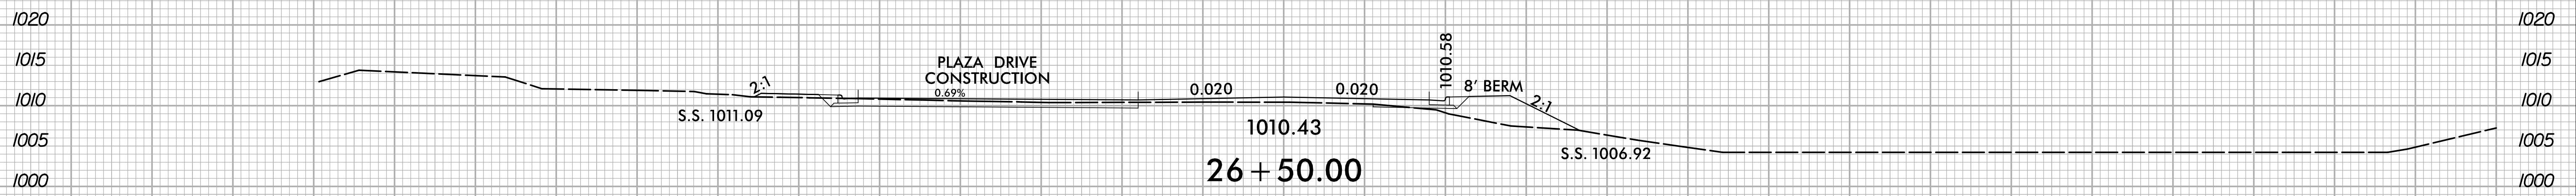


150 140 130 120 110 100 90 80 70 60 50 40 30 20 10 0 10 20 30 40 50 60 70 80 90 100 110 120 130 140 150

5/1/2016 10:00:00 AM \\server\share\roadway\XSC\U-5833\Fdy\_xpl.L.dgn







6/23/16

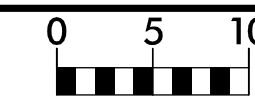

PROJ. REFERENCE NO.  
U-5833

SHEET NO.  
X-9


150 140 130 120 110 100 90 80 70 60 50 40 30 20 10 0 10 20 30 40 50 60 70 80 90 100 110 120 130 140 150

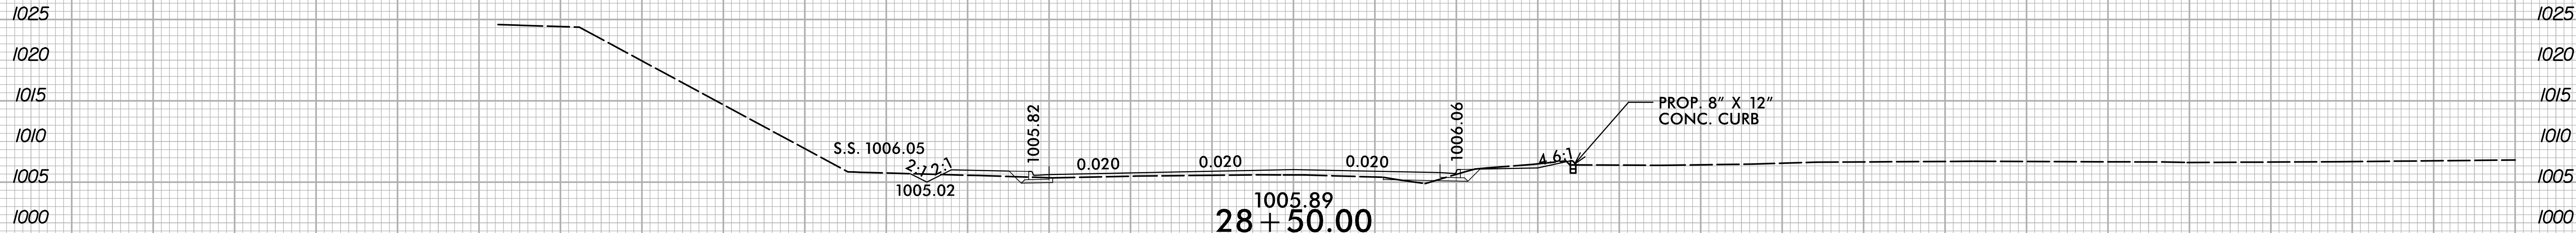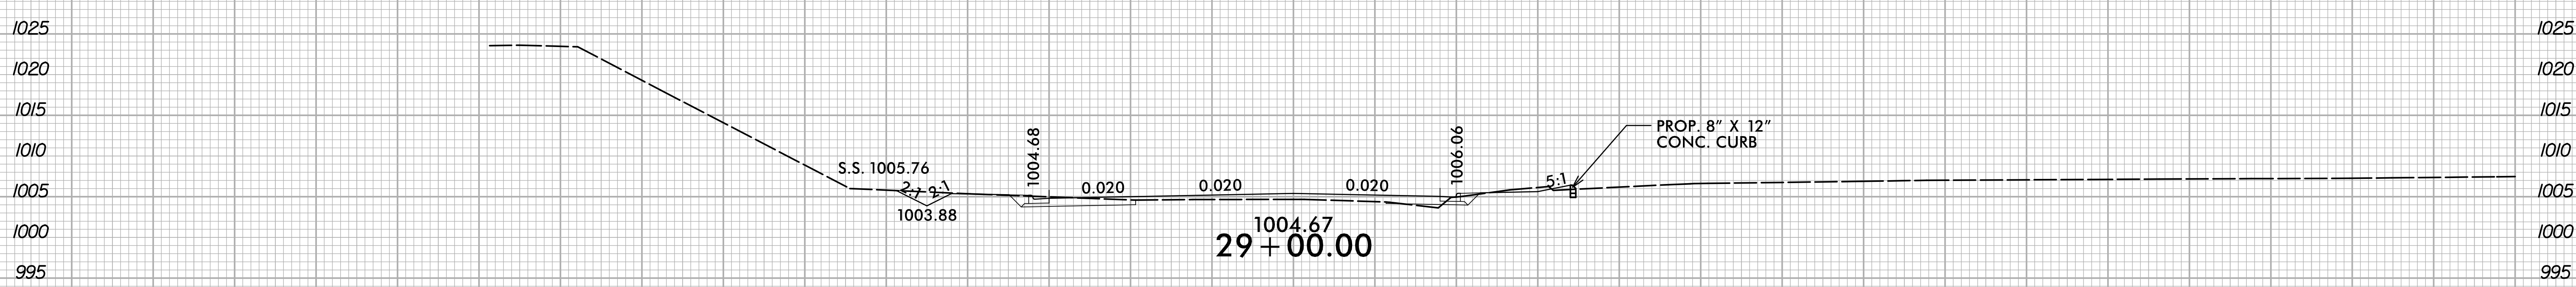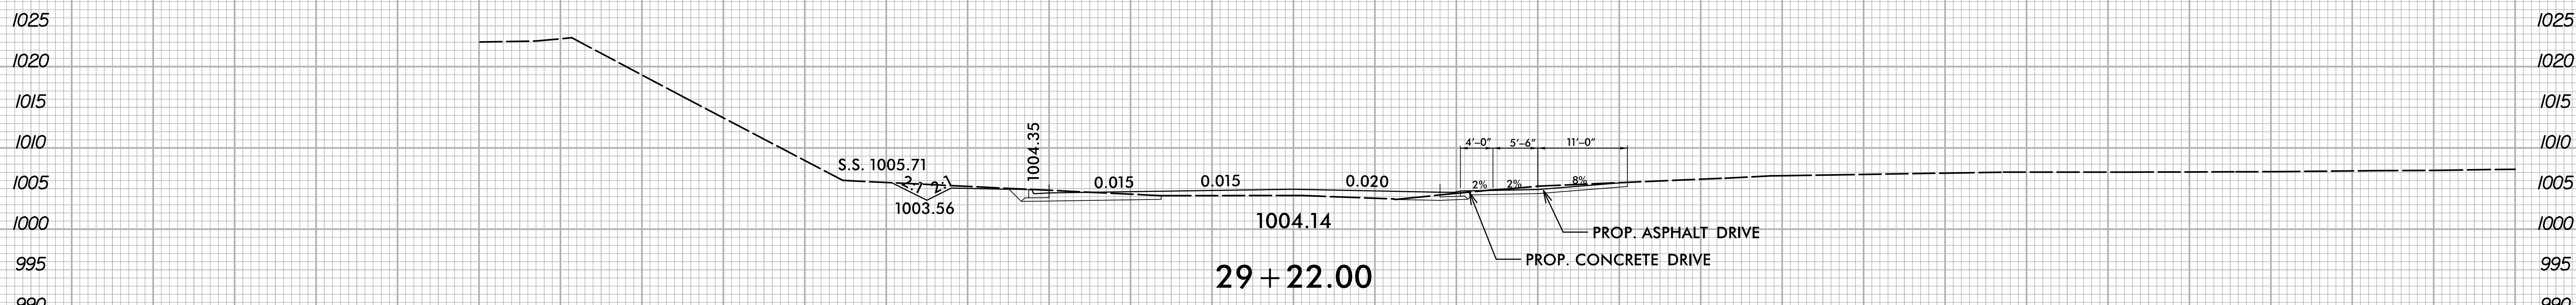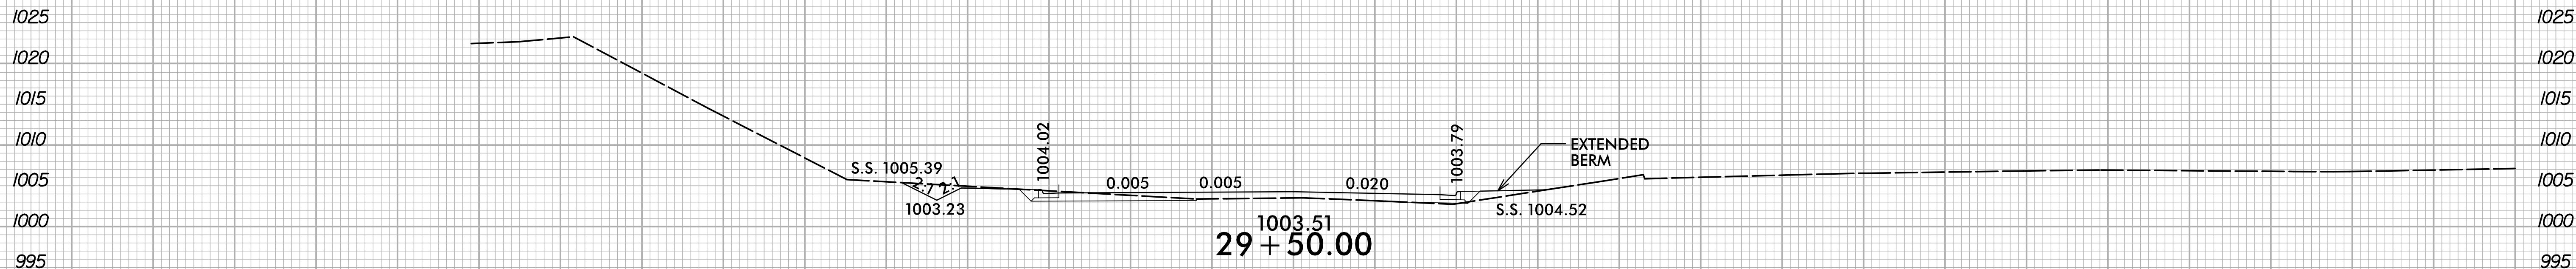


150 140 130 120 110 100 90 80 70 60 50 40 30 20 10 0 10 20 30 40 50 60 70 80 90 100 110 120 130 140 150

5/1/2016 10:00:00 AM X:\NC001\U-5833\Roadway\XSC\U-5833\_Rdy\_xpl.dgn

6/23/16

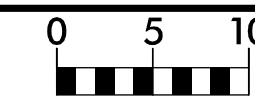


PROJ. REFERENCE NO.	SHEET NO.
U-5833	X-10

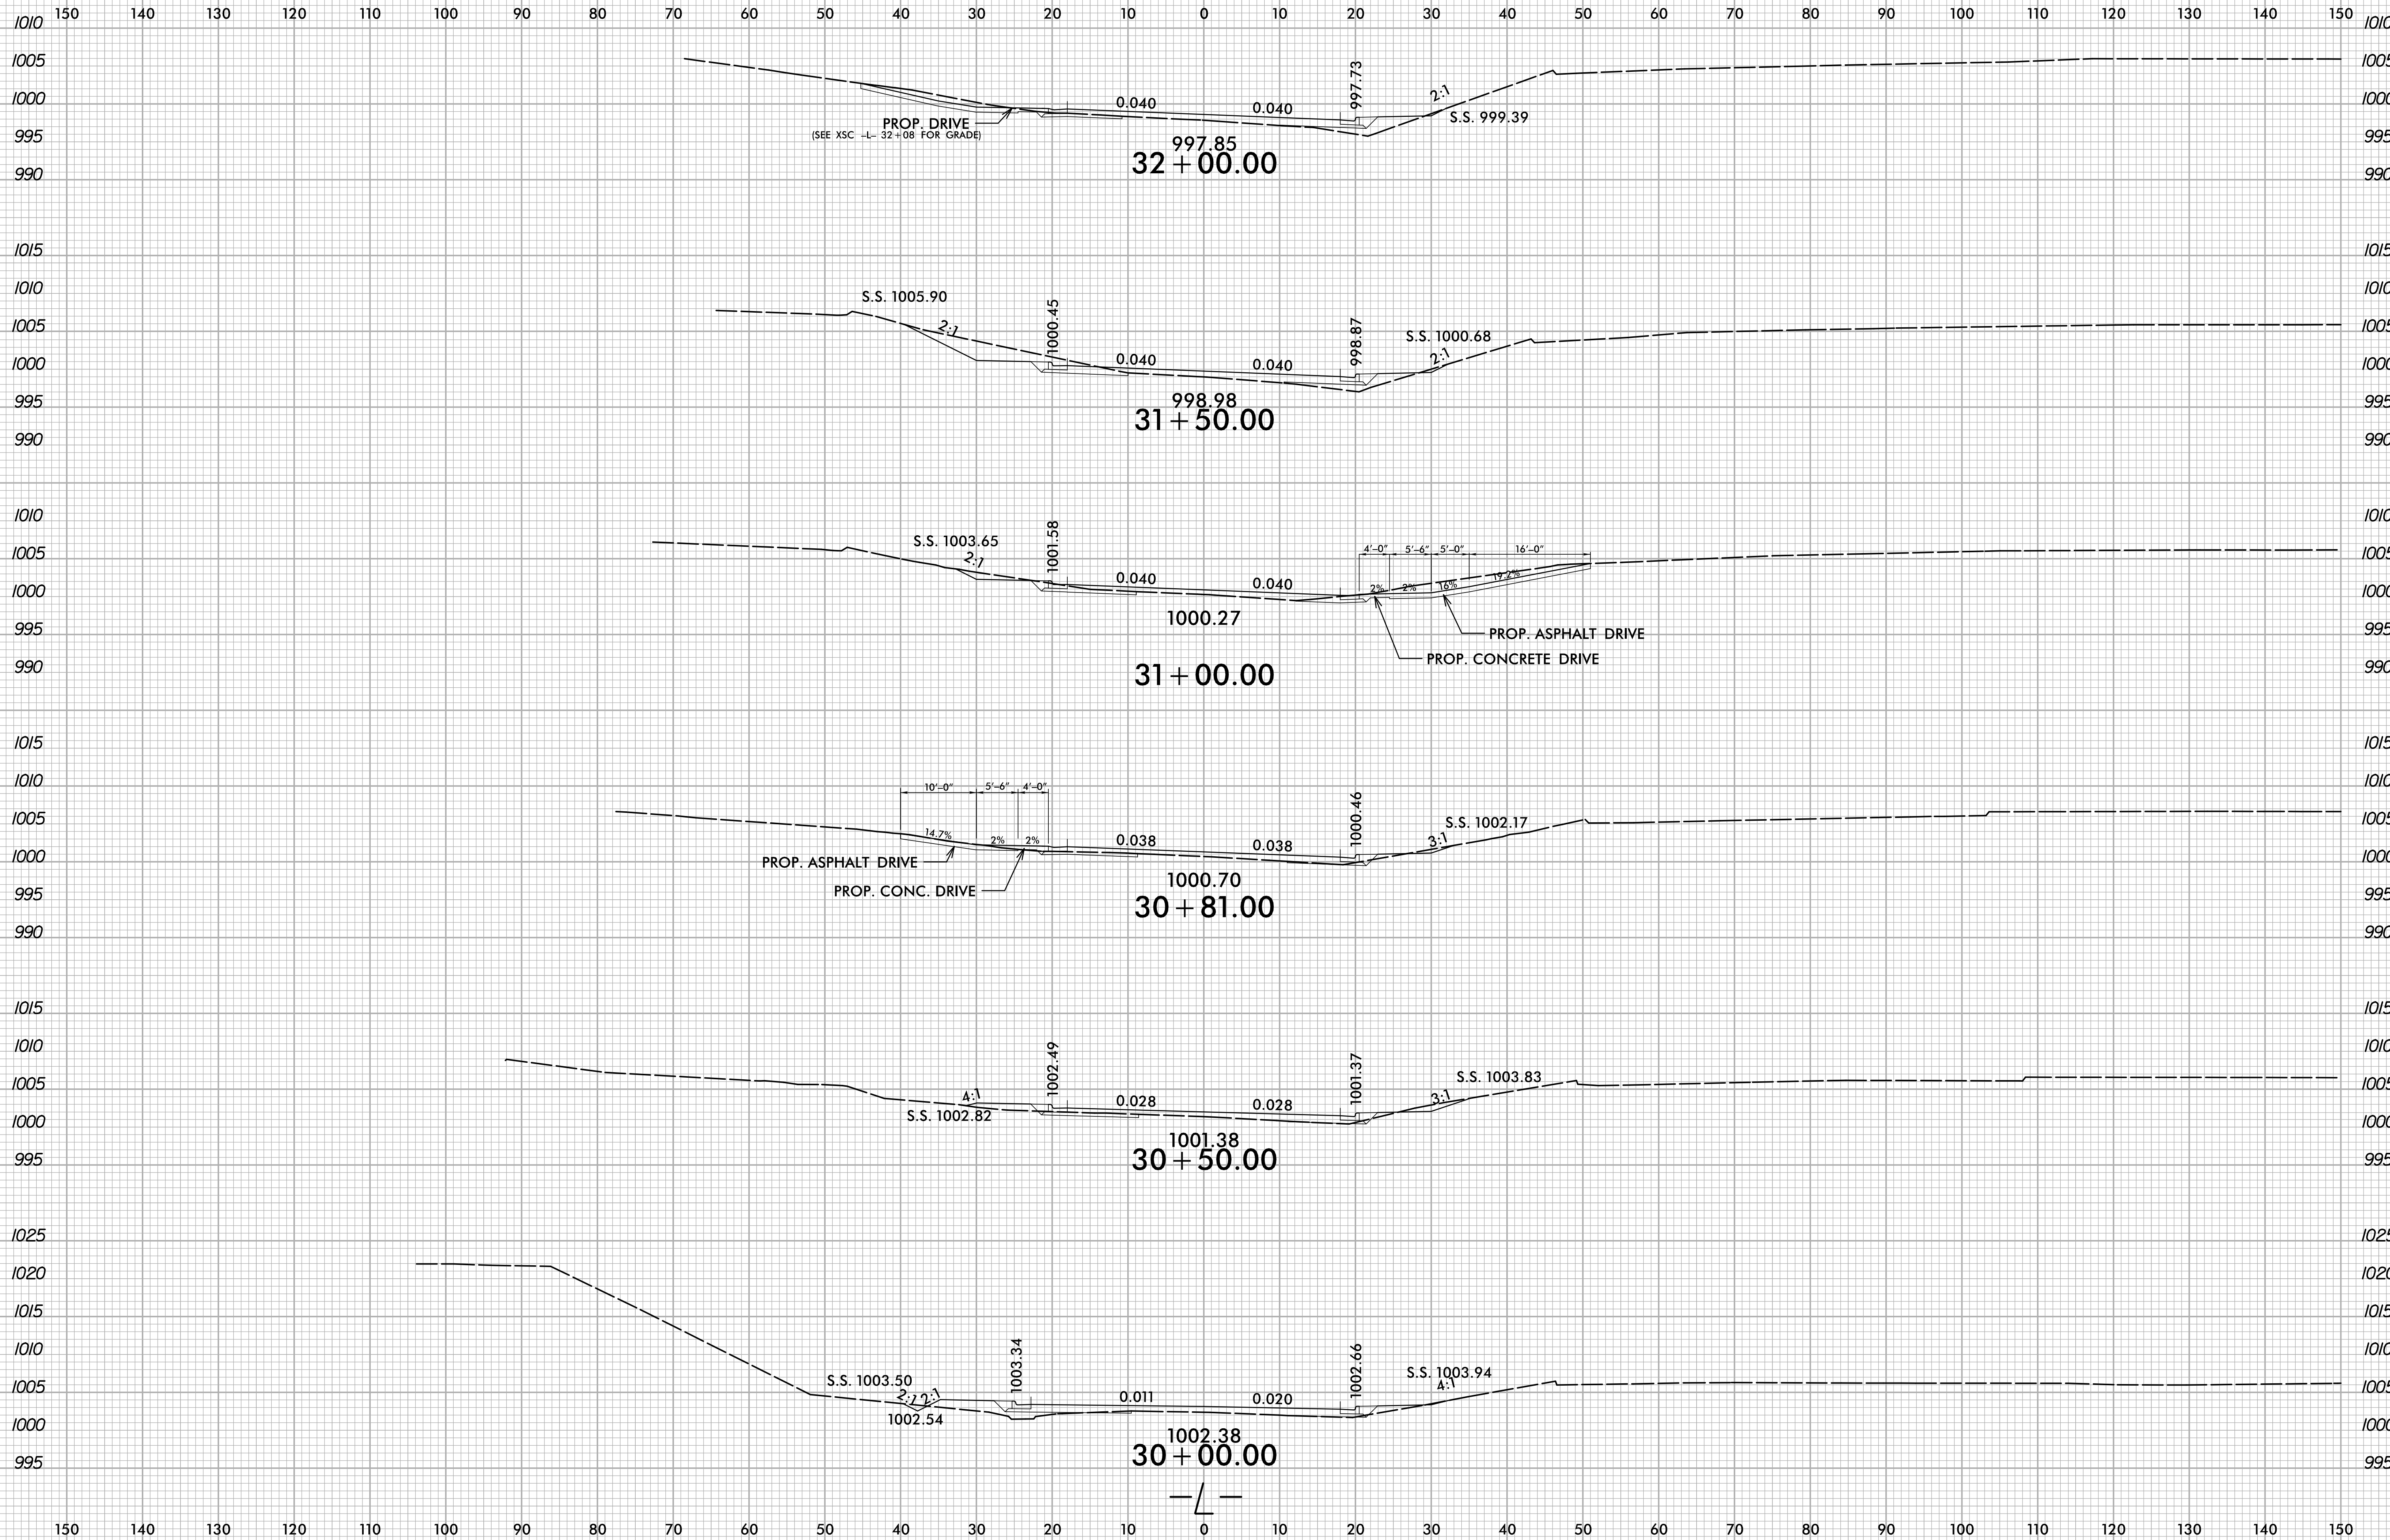


5/11/2016 10:00:00 AM \\server\isb\1\proj\U-5833\Roadway\XSC\U-5833\_Rdy\_xpl\_L.dgn

6/23/16

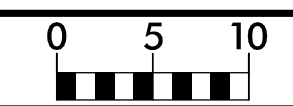


PROJ. REFERENCE NO.	SHEET NO.
U-5833	X-11

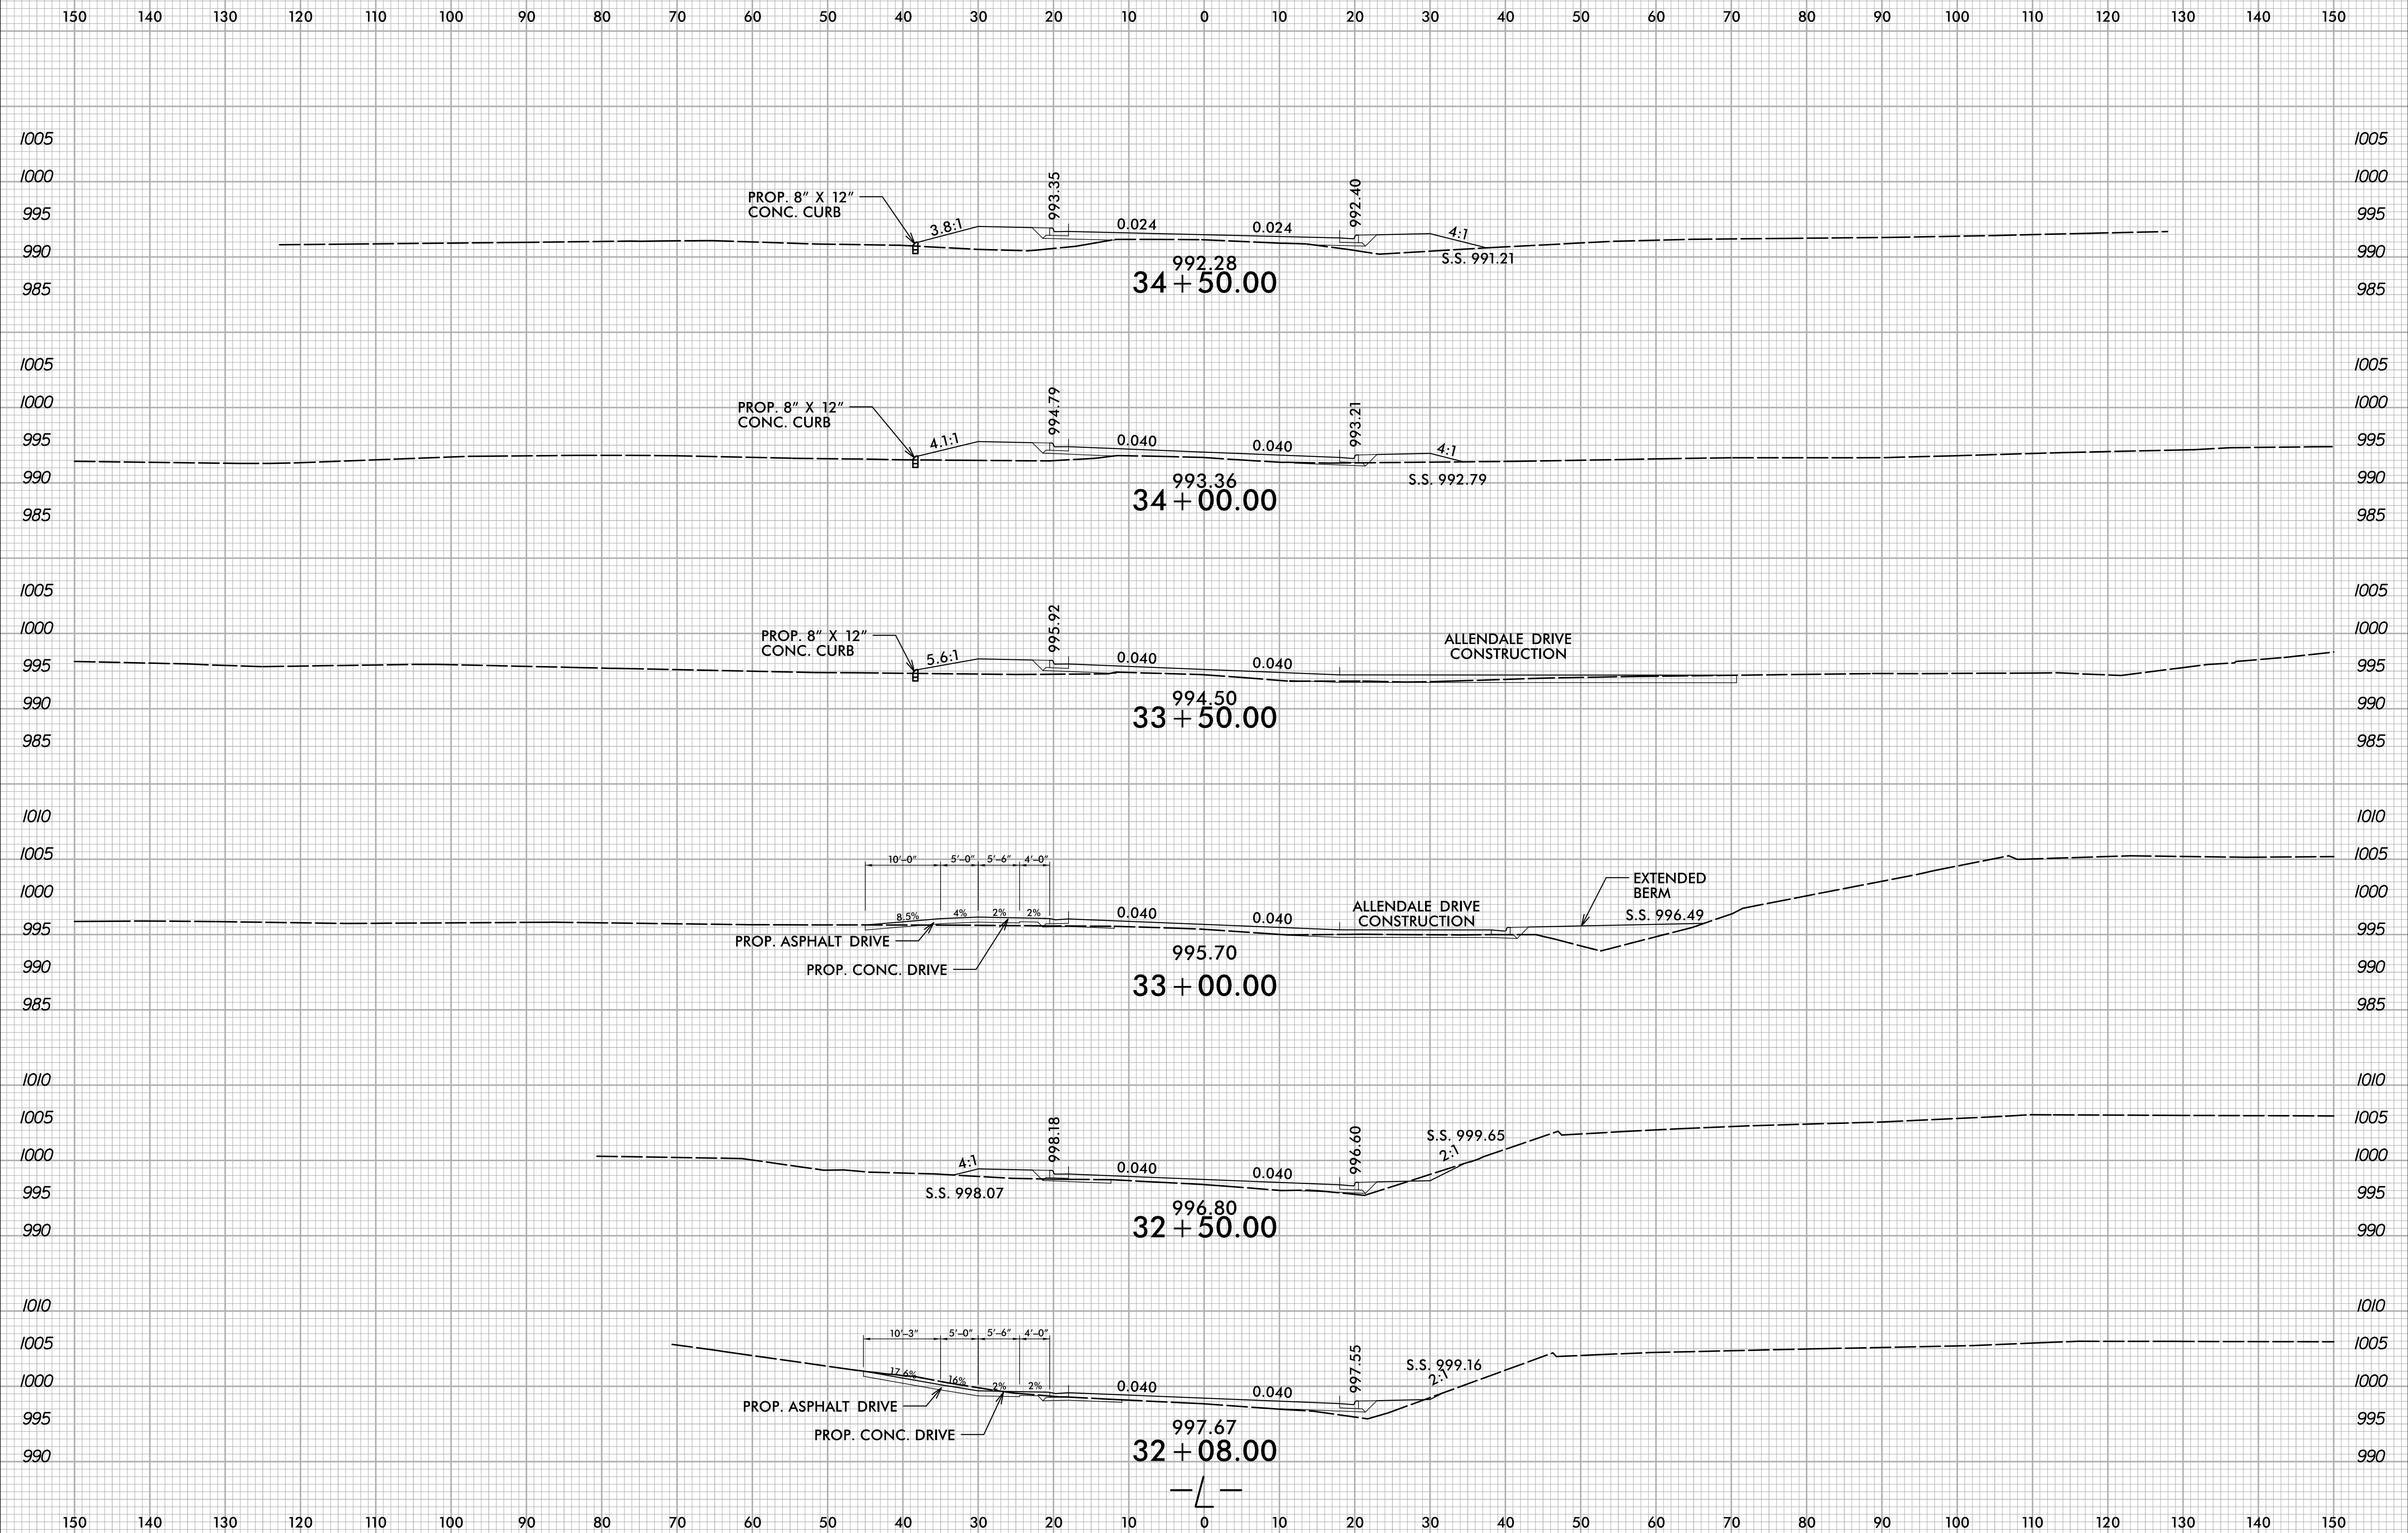

5/1/2016 10:00:00 AM  
 X:\NC001\U-5833\Roadway\XSC\U-5833\_Rdy\_xpl.L.dgn  
 User:rsimplym







6/23/16

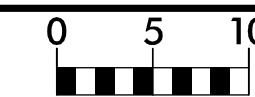

PROJ. REFERENCE NO.  
U-5833

SHEET NO.  
X-12


150 140 130 120 110 100 90 80 70 60 50 40 30 20 10 0 10 20 30 40 50 60 70 80 90 100 110 120 130 140 150

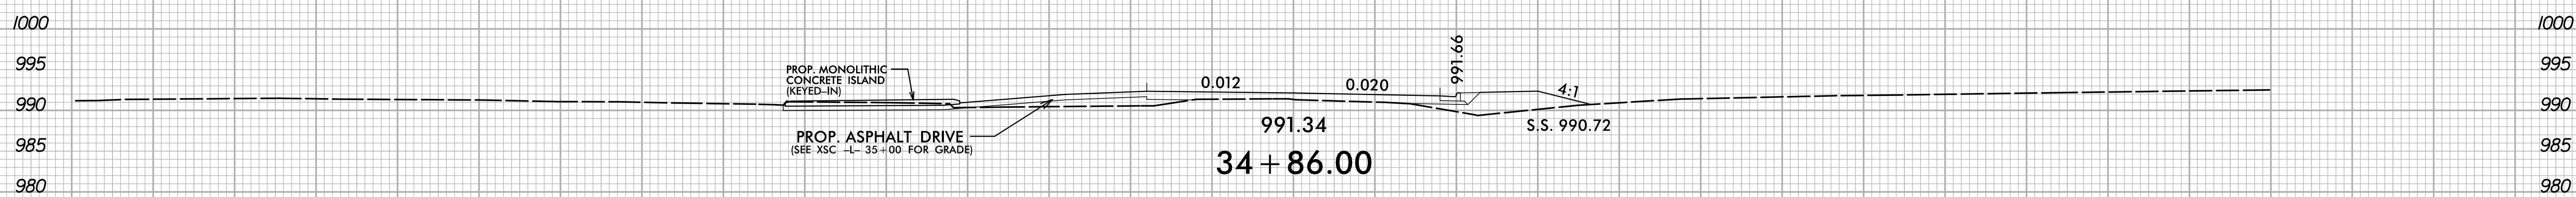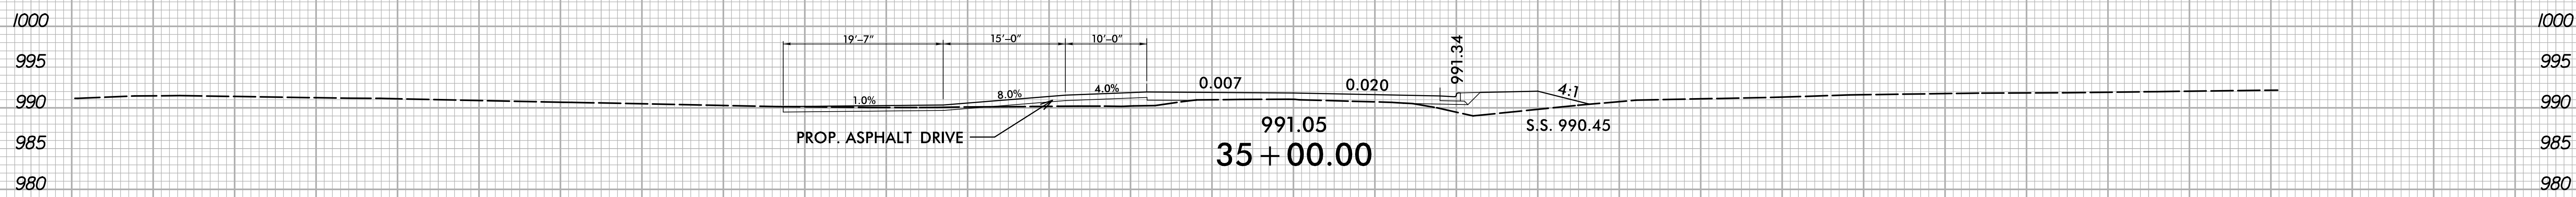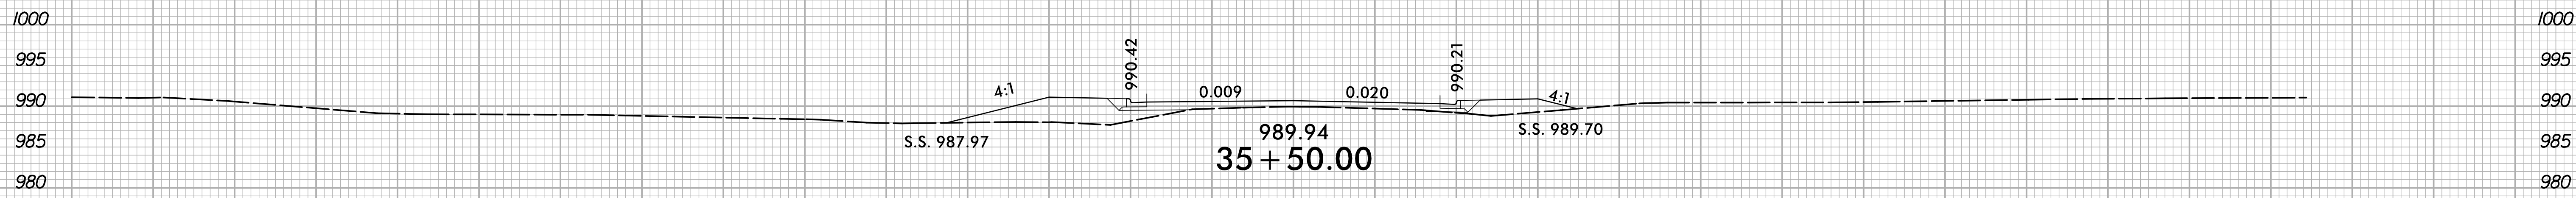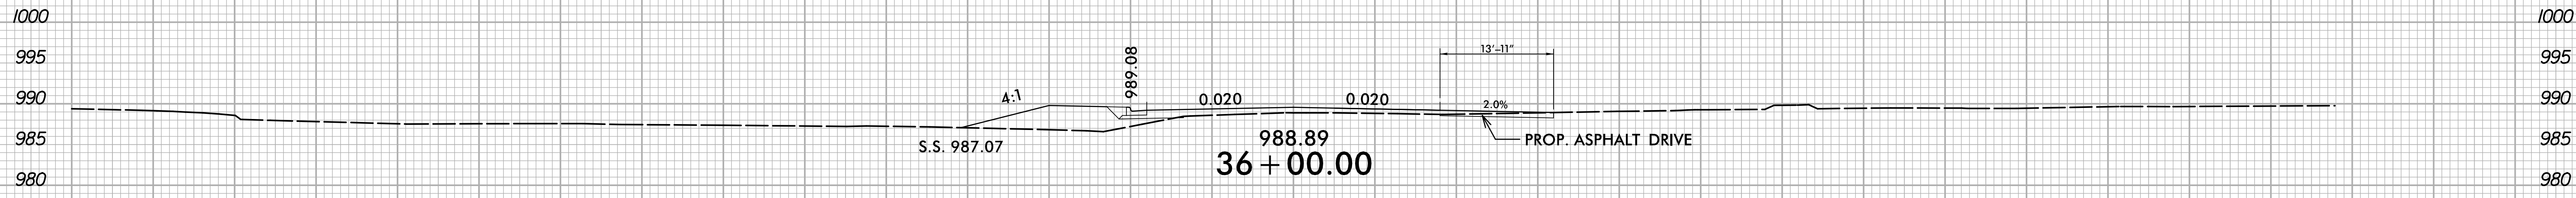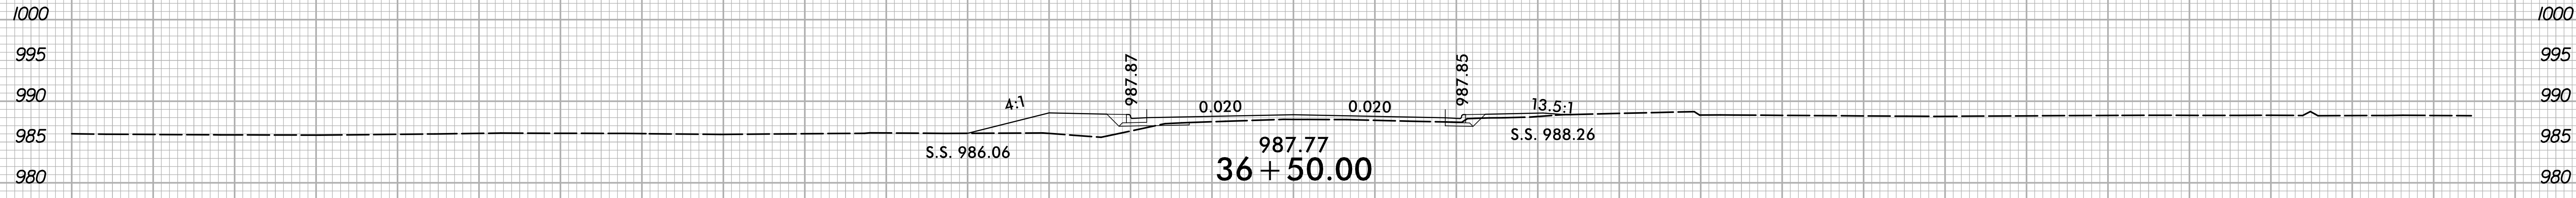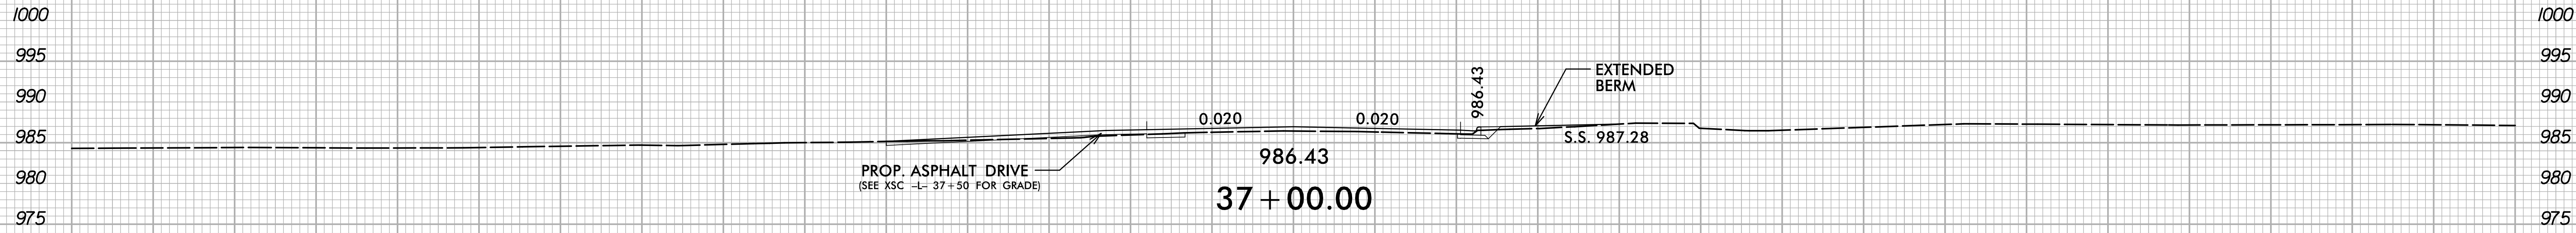

150 140 130 120 110 100 90 80 70 60 50 40 30 20 10 0 10 20 30 40 50 60 70 80 90 100 110 120 130 140 150

5/1/2016 10:00:00 AM \\server\projects\U-5833\Roadway\XSC\U-5833\_Rdy\_xpl.dgn


6/23/16

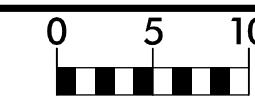

PROJ. REFERENCE NO.  
U-5833

SHEET NO.  
X-13







150 140 130 120 110 100 90 80 70 60 50 40 30 20 10 0 10 20 30 40 50 60 70 80 90 100 110 120 130 140 150

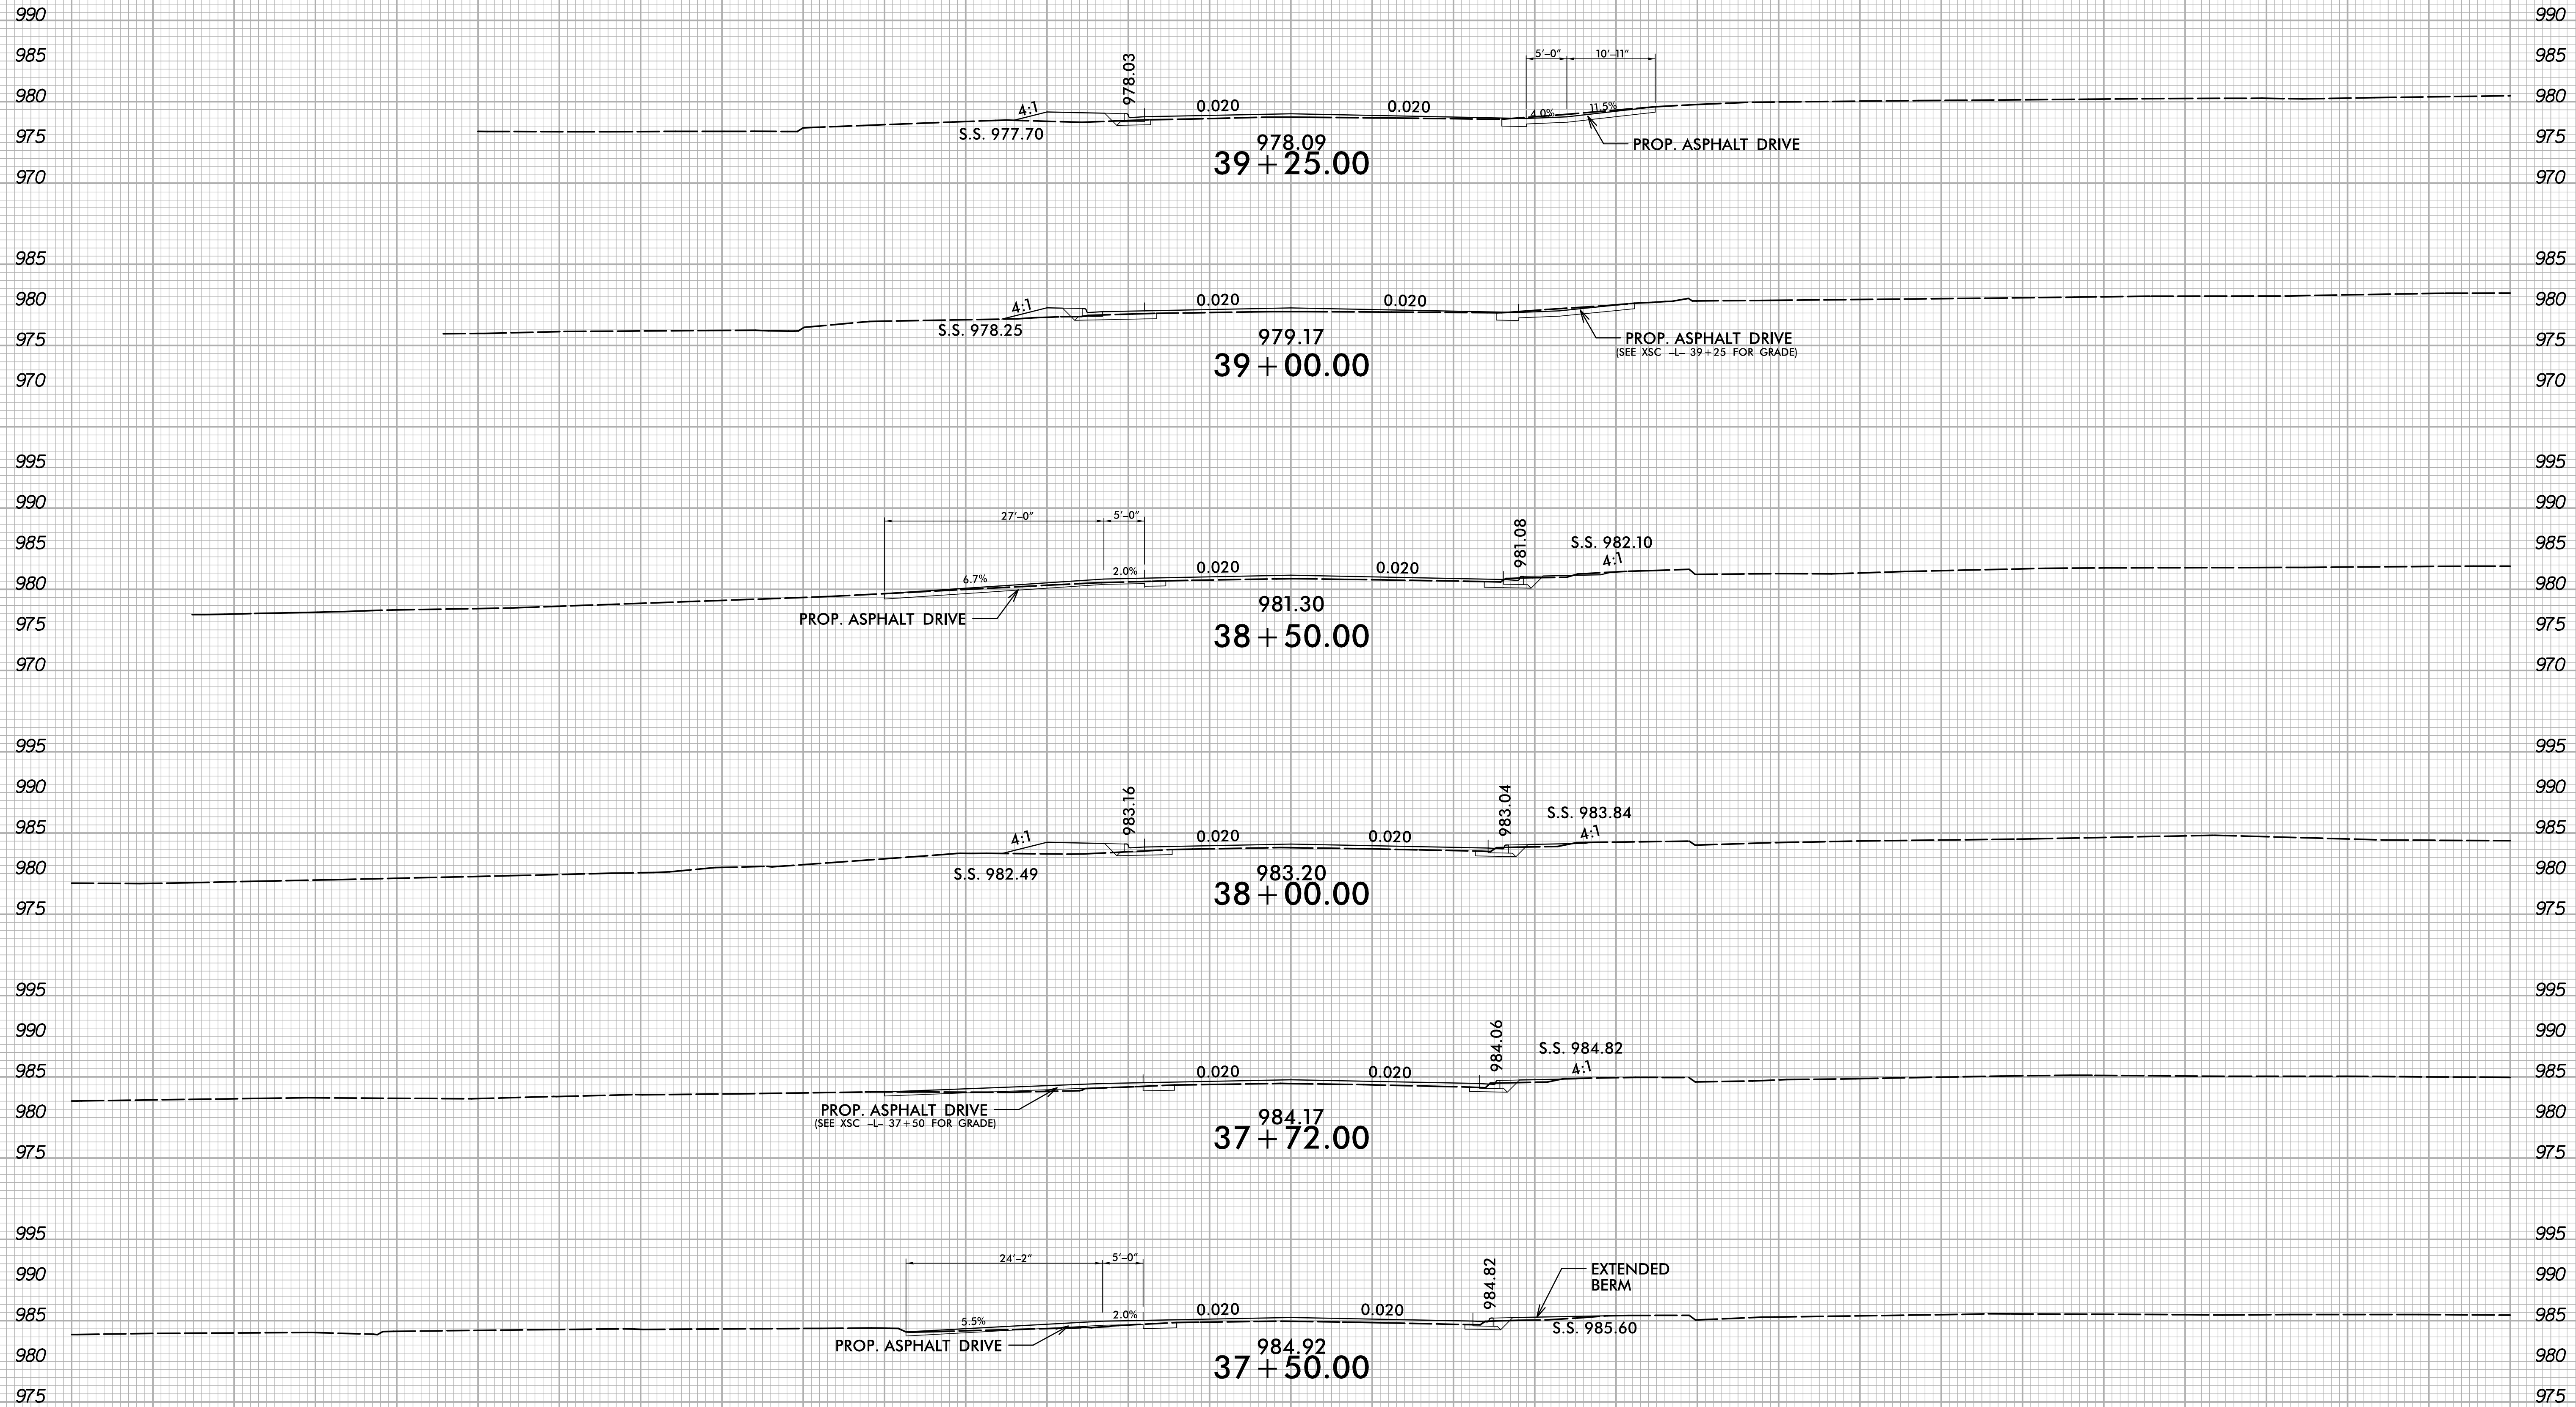

150 140 130 120 110 100 90 80 70 60 50 40 30 20 10 0 10 20 30 40 50 60 70 80 90 100 110 120 130 140 150

5/1/2016 10:00:00 AM \\server\share\roadway\XSC\U-5833\Fdy\_xpl.dgn


150 140 130 120 110 100 90 80 70 60 50 40 30 20 10 0 10 20 30 40 50 60 70 80 90 100 110 120 130 140 150

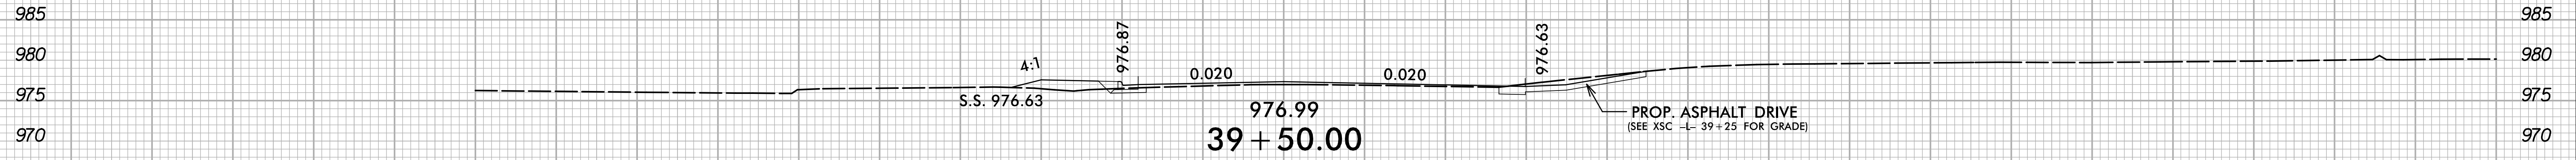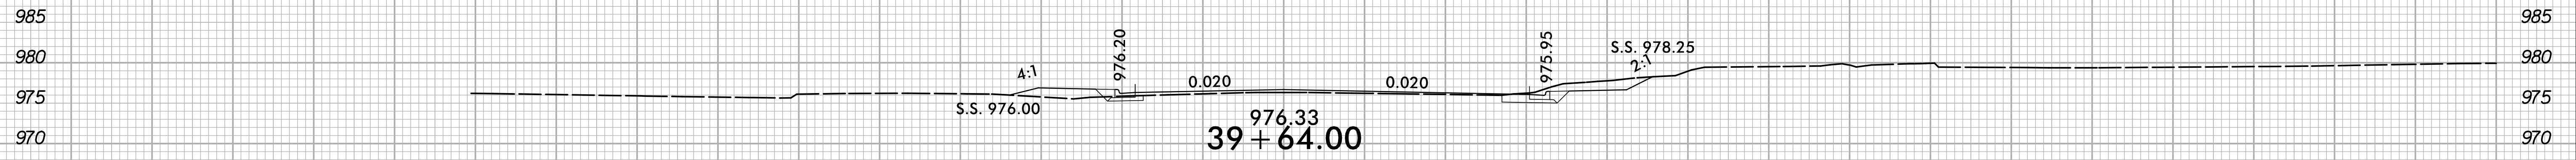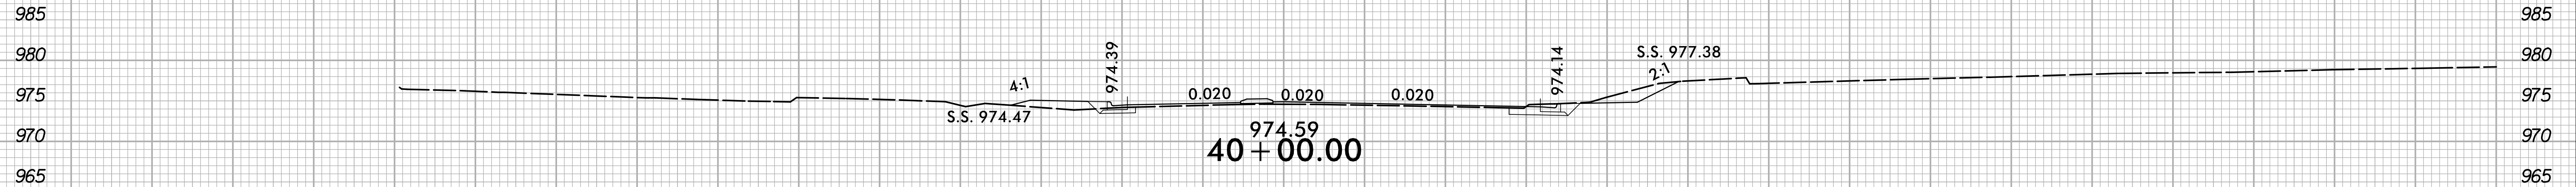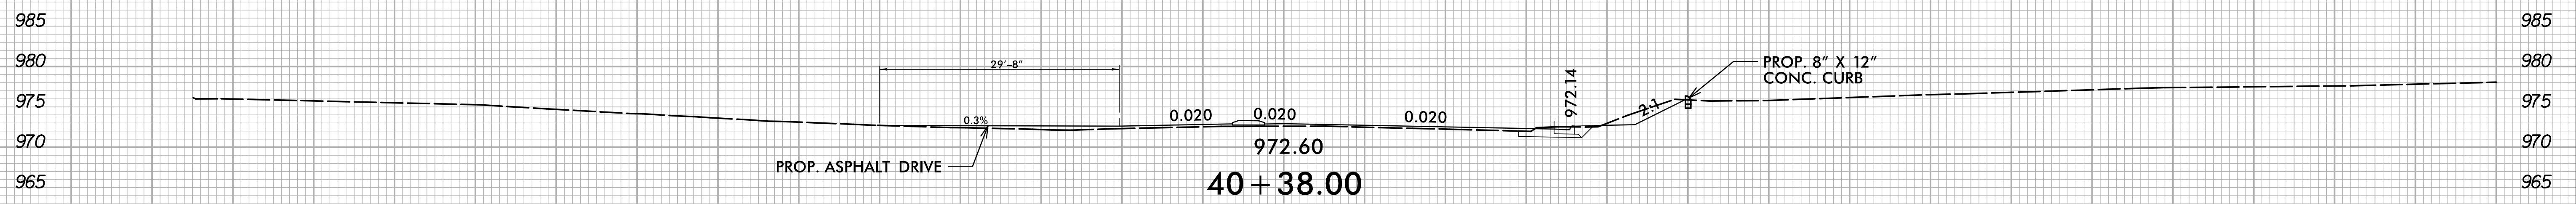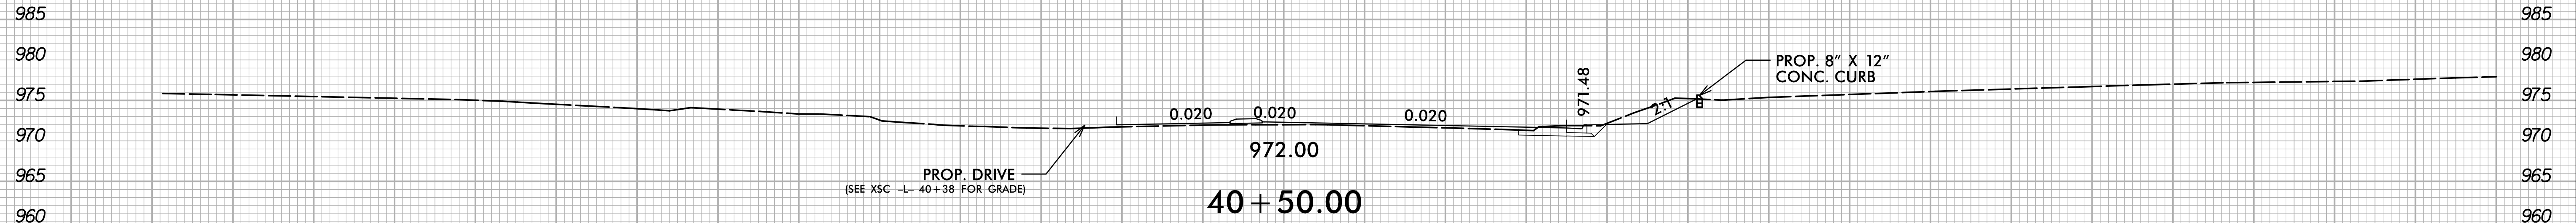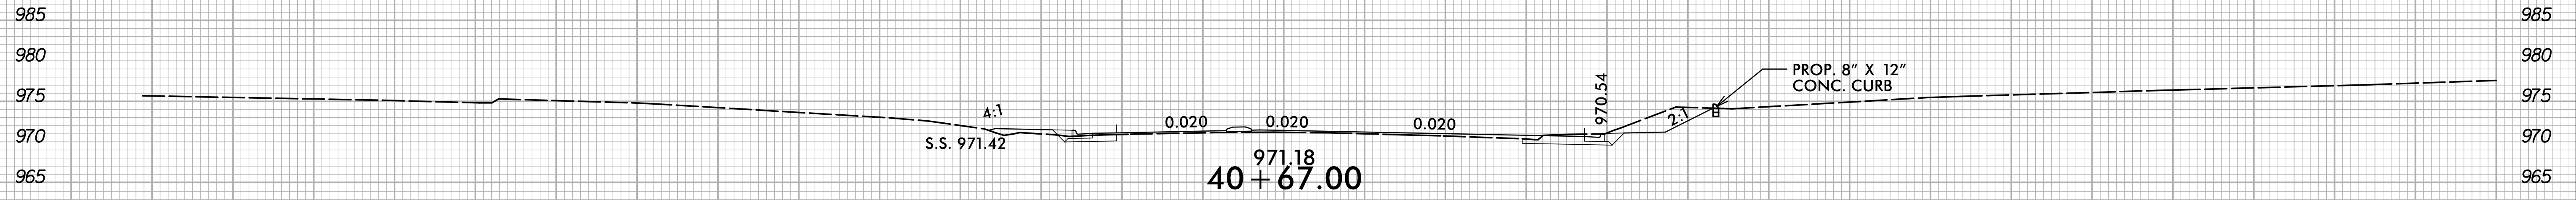

150 140 130 120 110 100 90 80 70 60 50 40 30 20 10 0 10 20 30 40 50 60 70 80 90 100 110 120 130 140 150




6/23/16

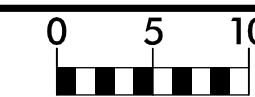

PROJ. REFERENCE NO.  
U-5833

SHEET NO.  
X-15


150 140 130 120 110 100 90 80 70 60 50 40 30 20 10 0 10 20 30 40 50 60 70 80 90 100 110 120 130 140 150

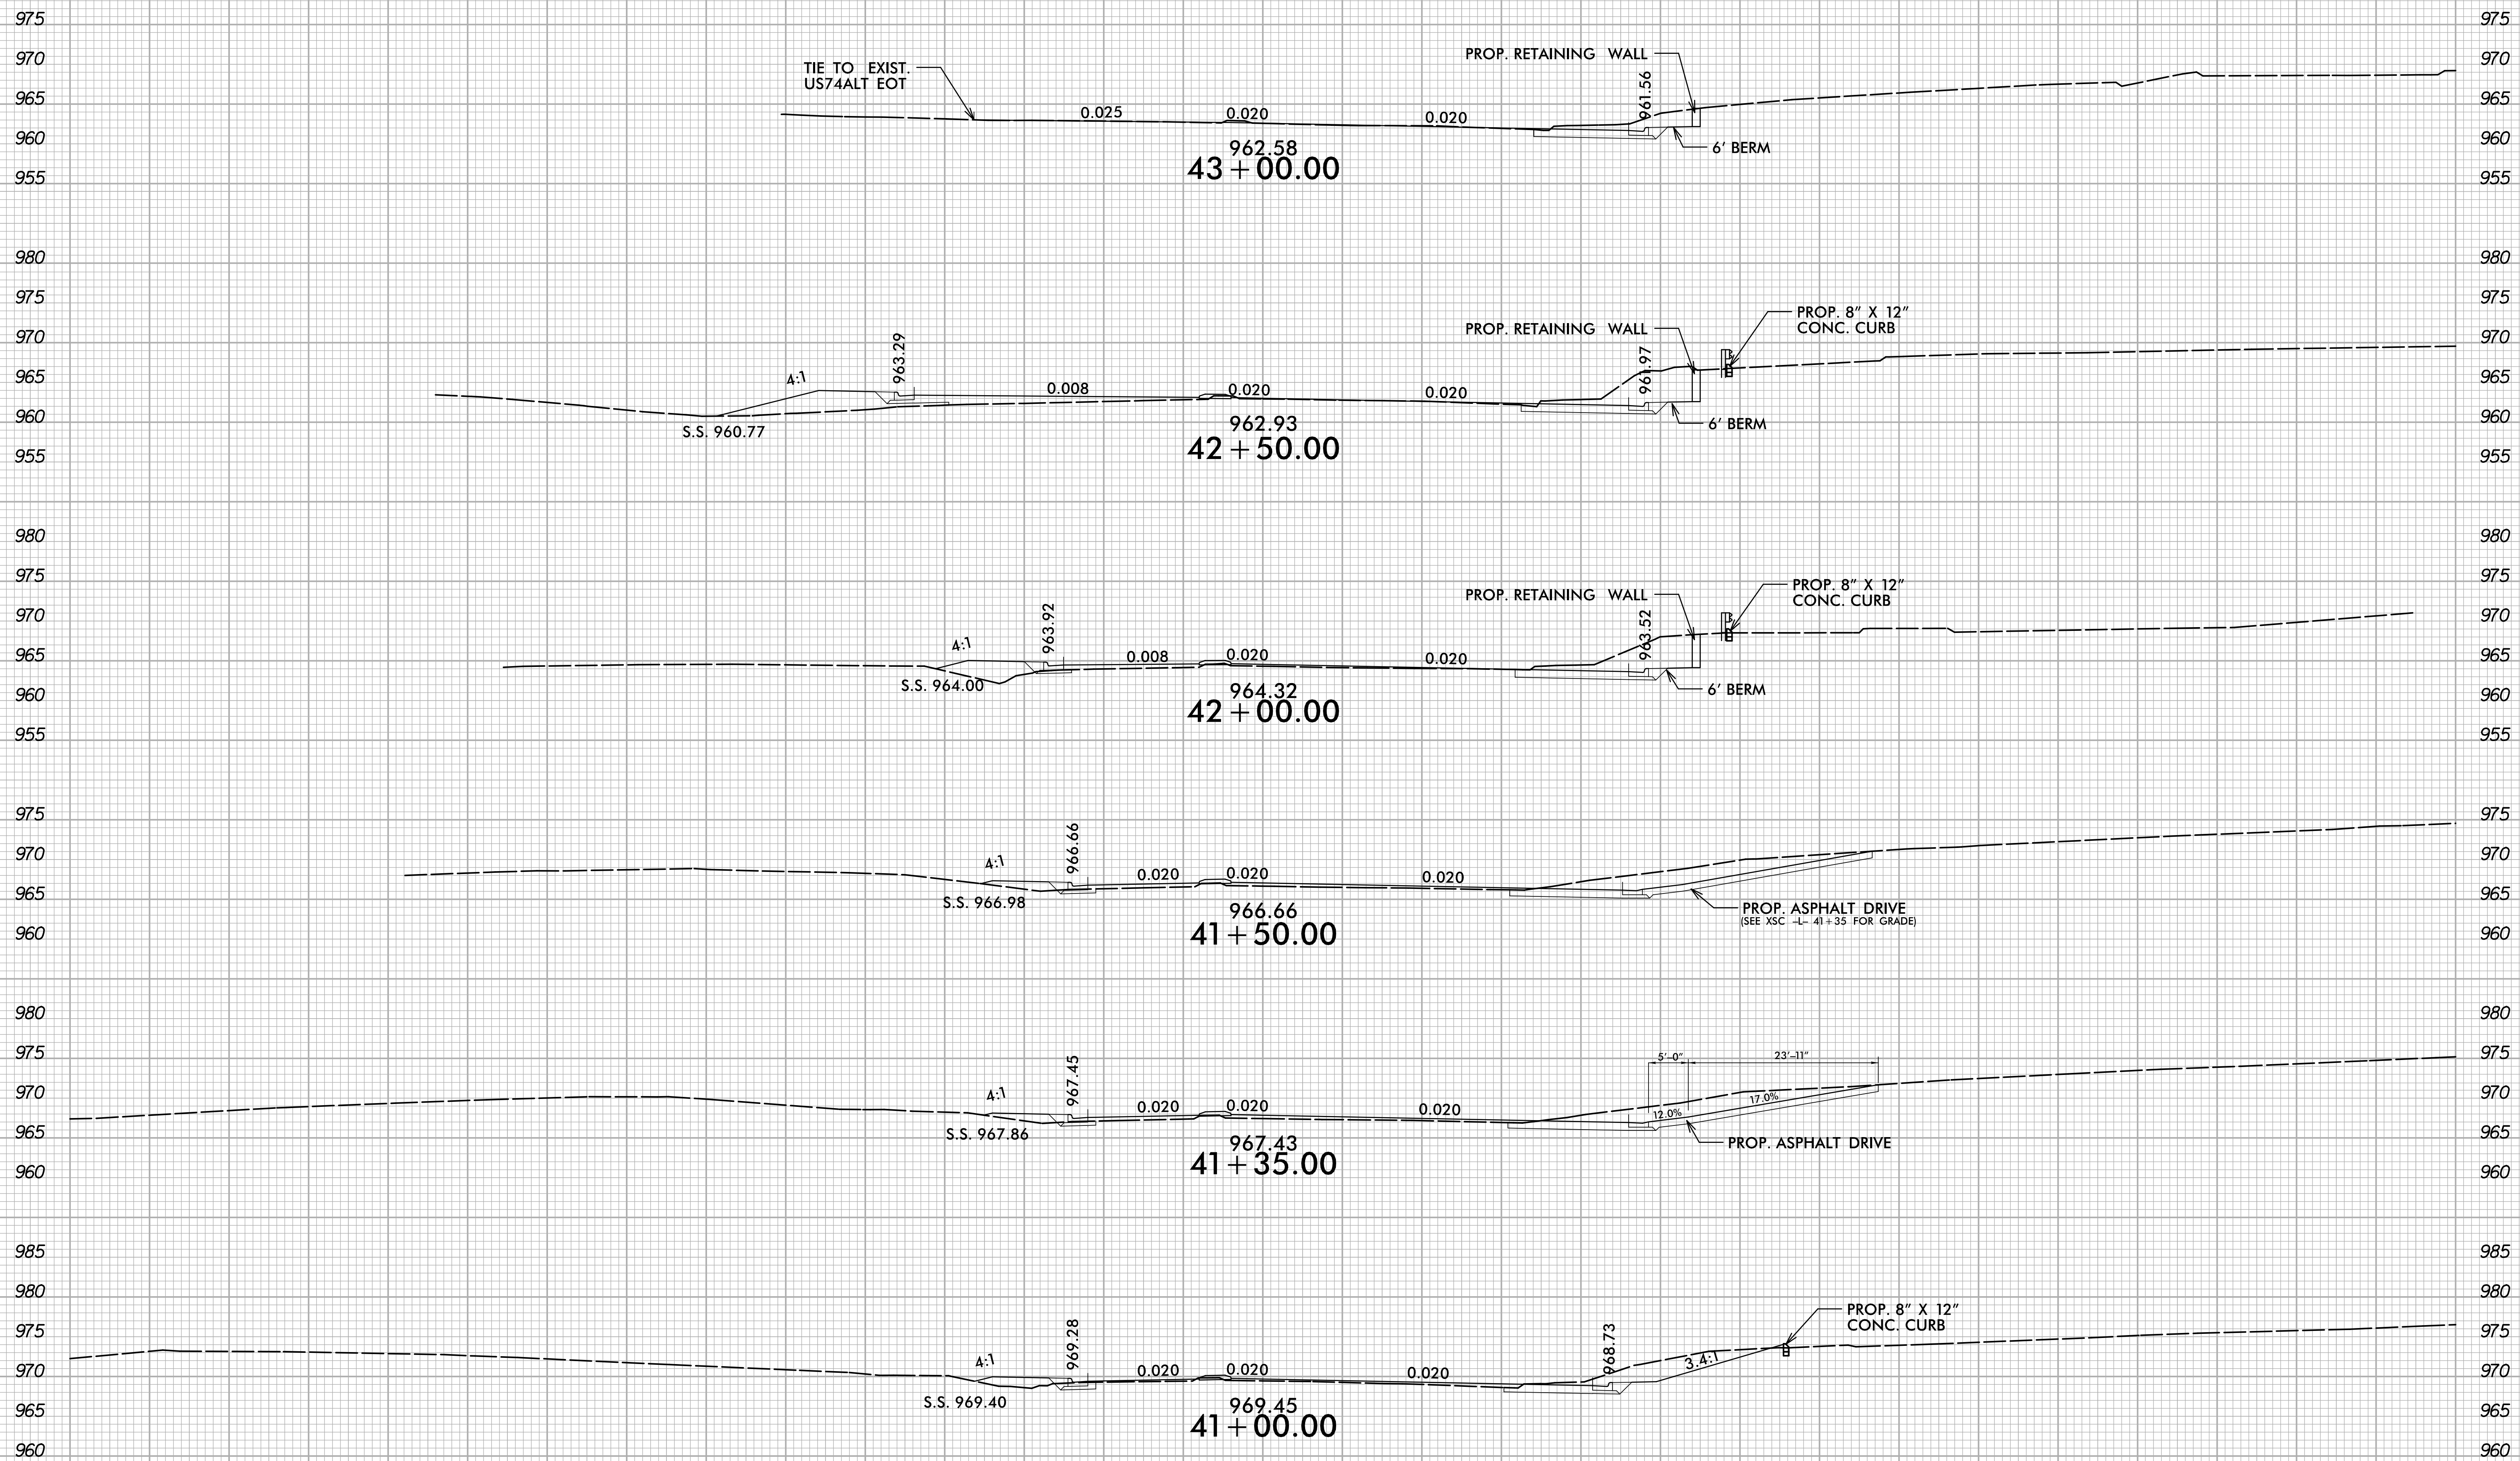

150 140 130 120 110 100 90 80 70 60 50 40 30 20 10 0 10 20 30 40 50 60 70 80 90 100 110 120 130 140 150


5/1/2016 10:00:00 AM X:\Projects\U-5833\Roadway\XSC\U-5833\_Rdy\_xpl.dgn

6/23/16

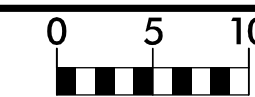


PROJ. REFERENCE NO.  
U-5833

SHEET NO.  
X-16

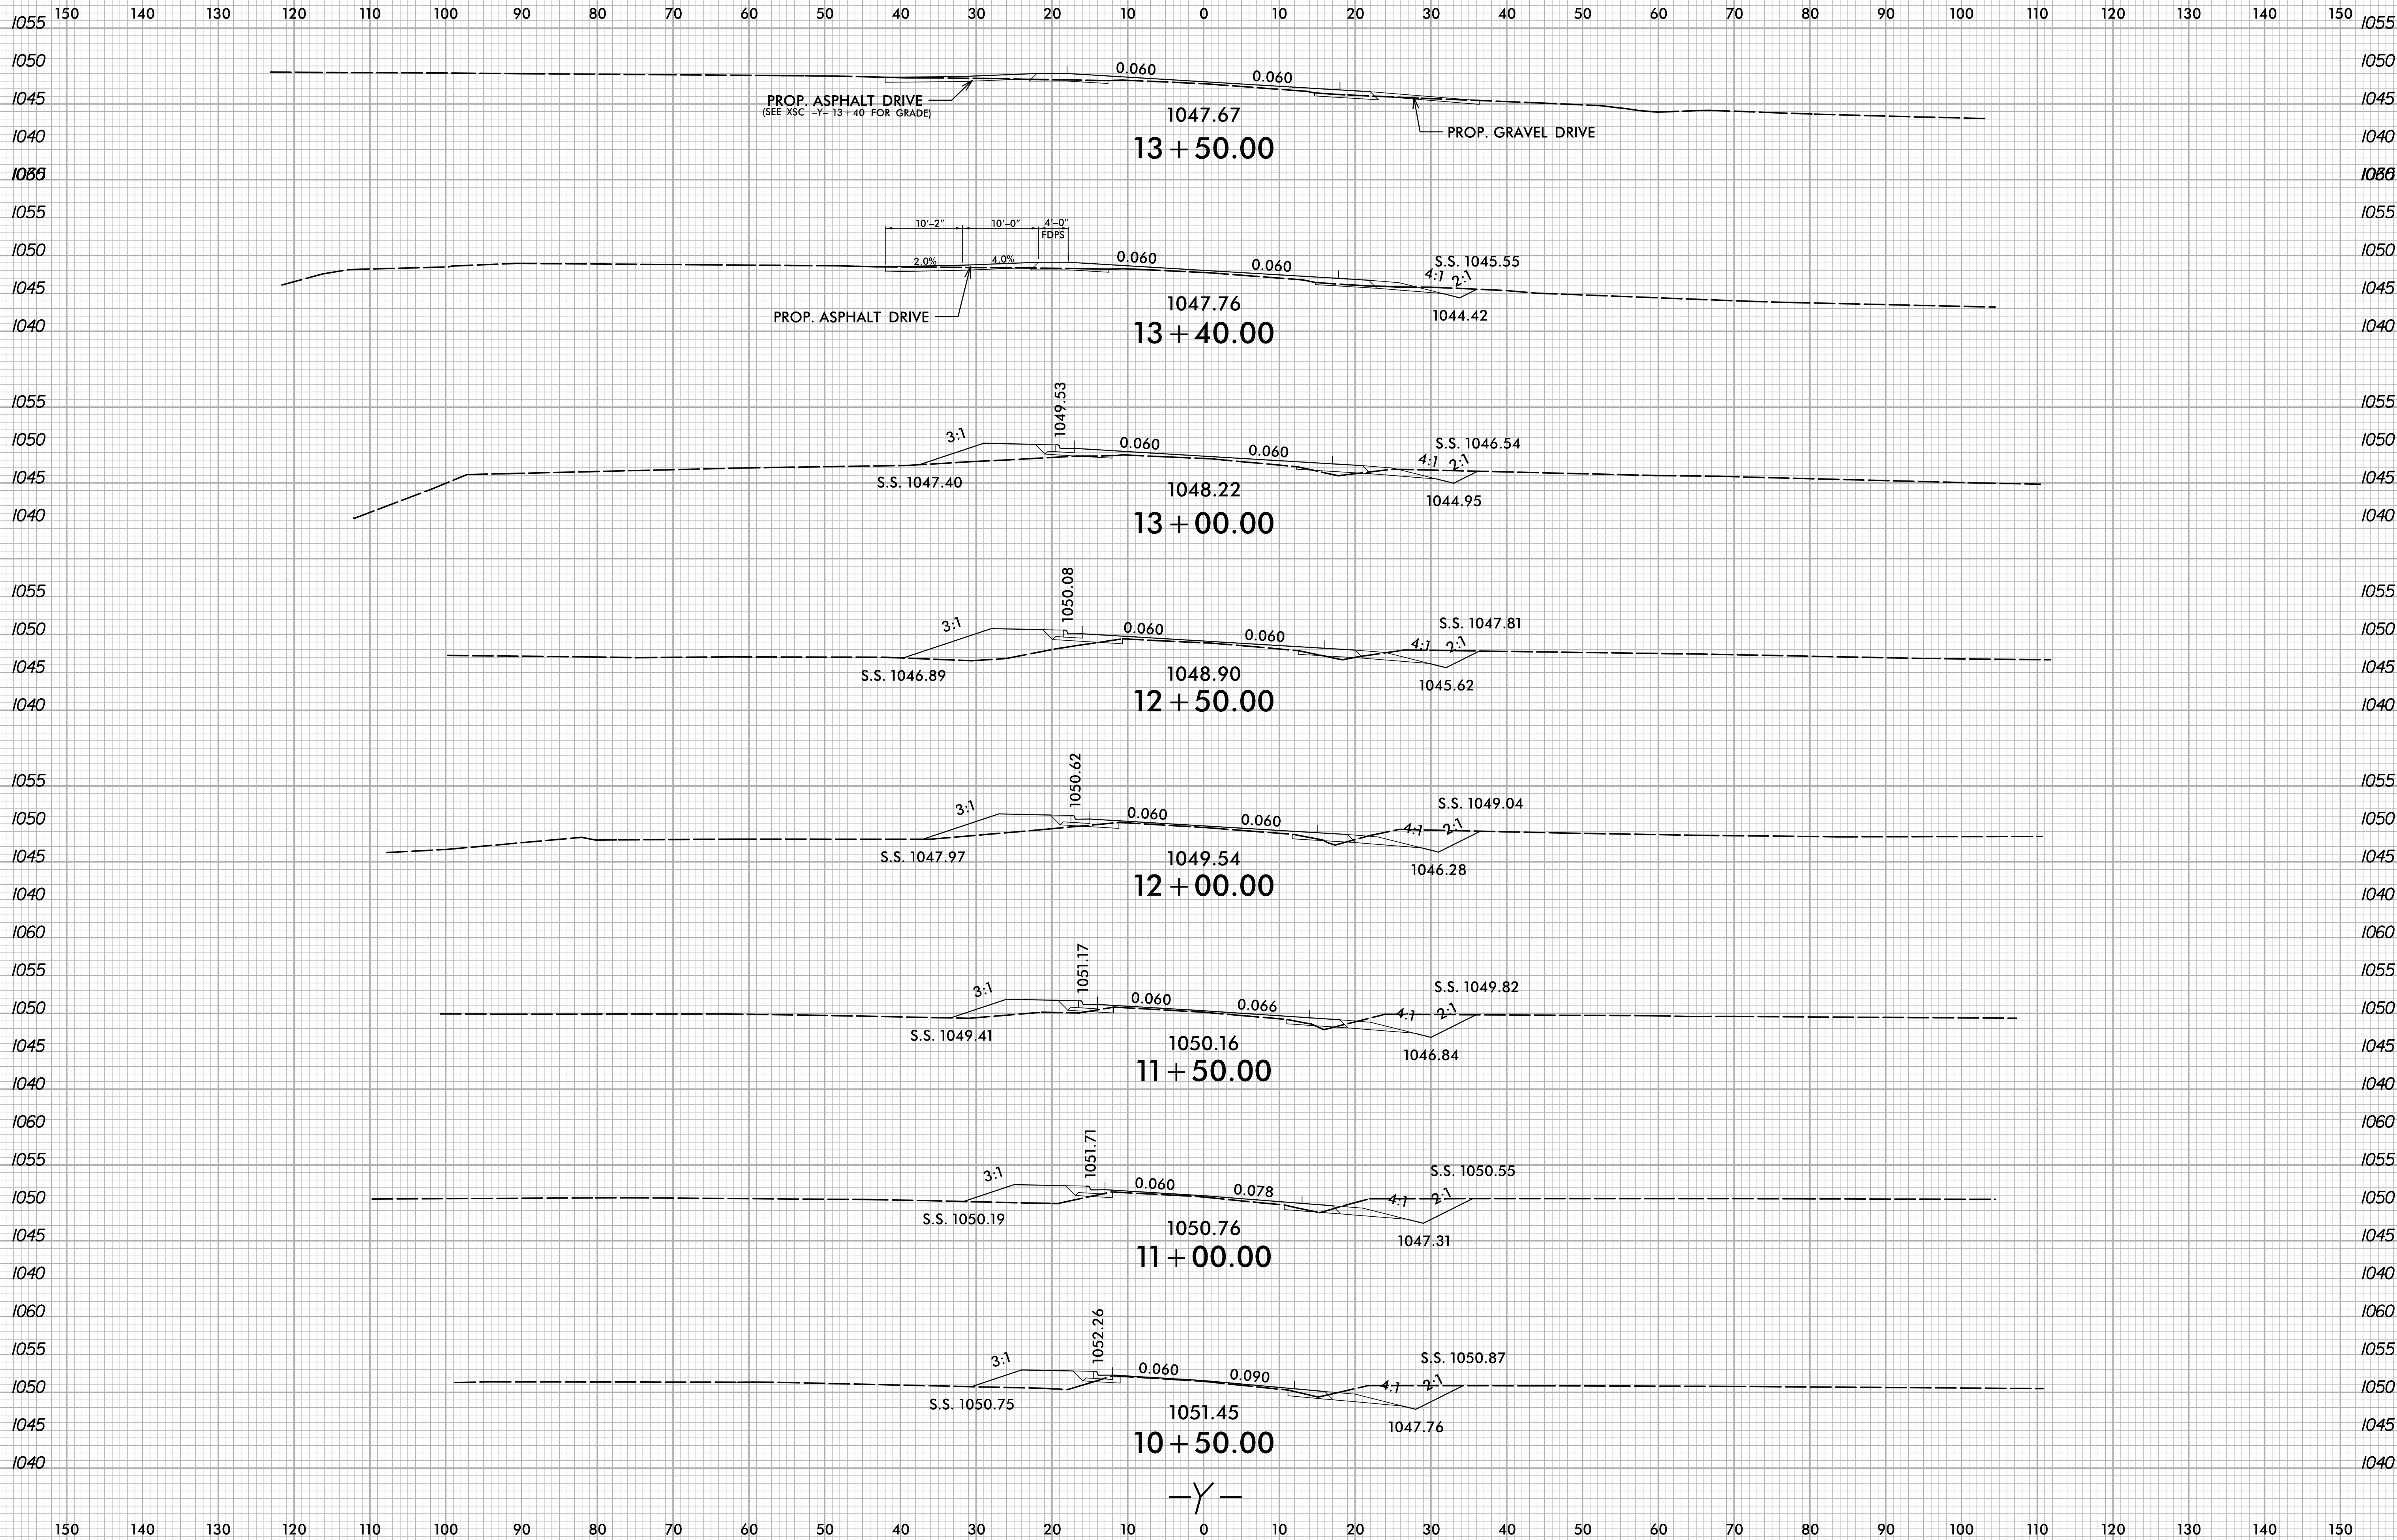

5/11/2016 10:58:33 Roadway XSC U-5833.Fldj.xpl Y.dgn


6/23/16

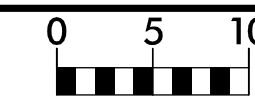

PROJ. REFERENCE NO.  
U-5833

SHEET NO.  
X-17

150 140 130 120 110 100 90 80 70 60 50 40 30 20 10 0 10 20 30 40 50 60 70 80 90 100 110 120 130 140 150

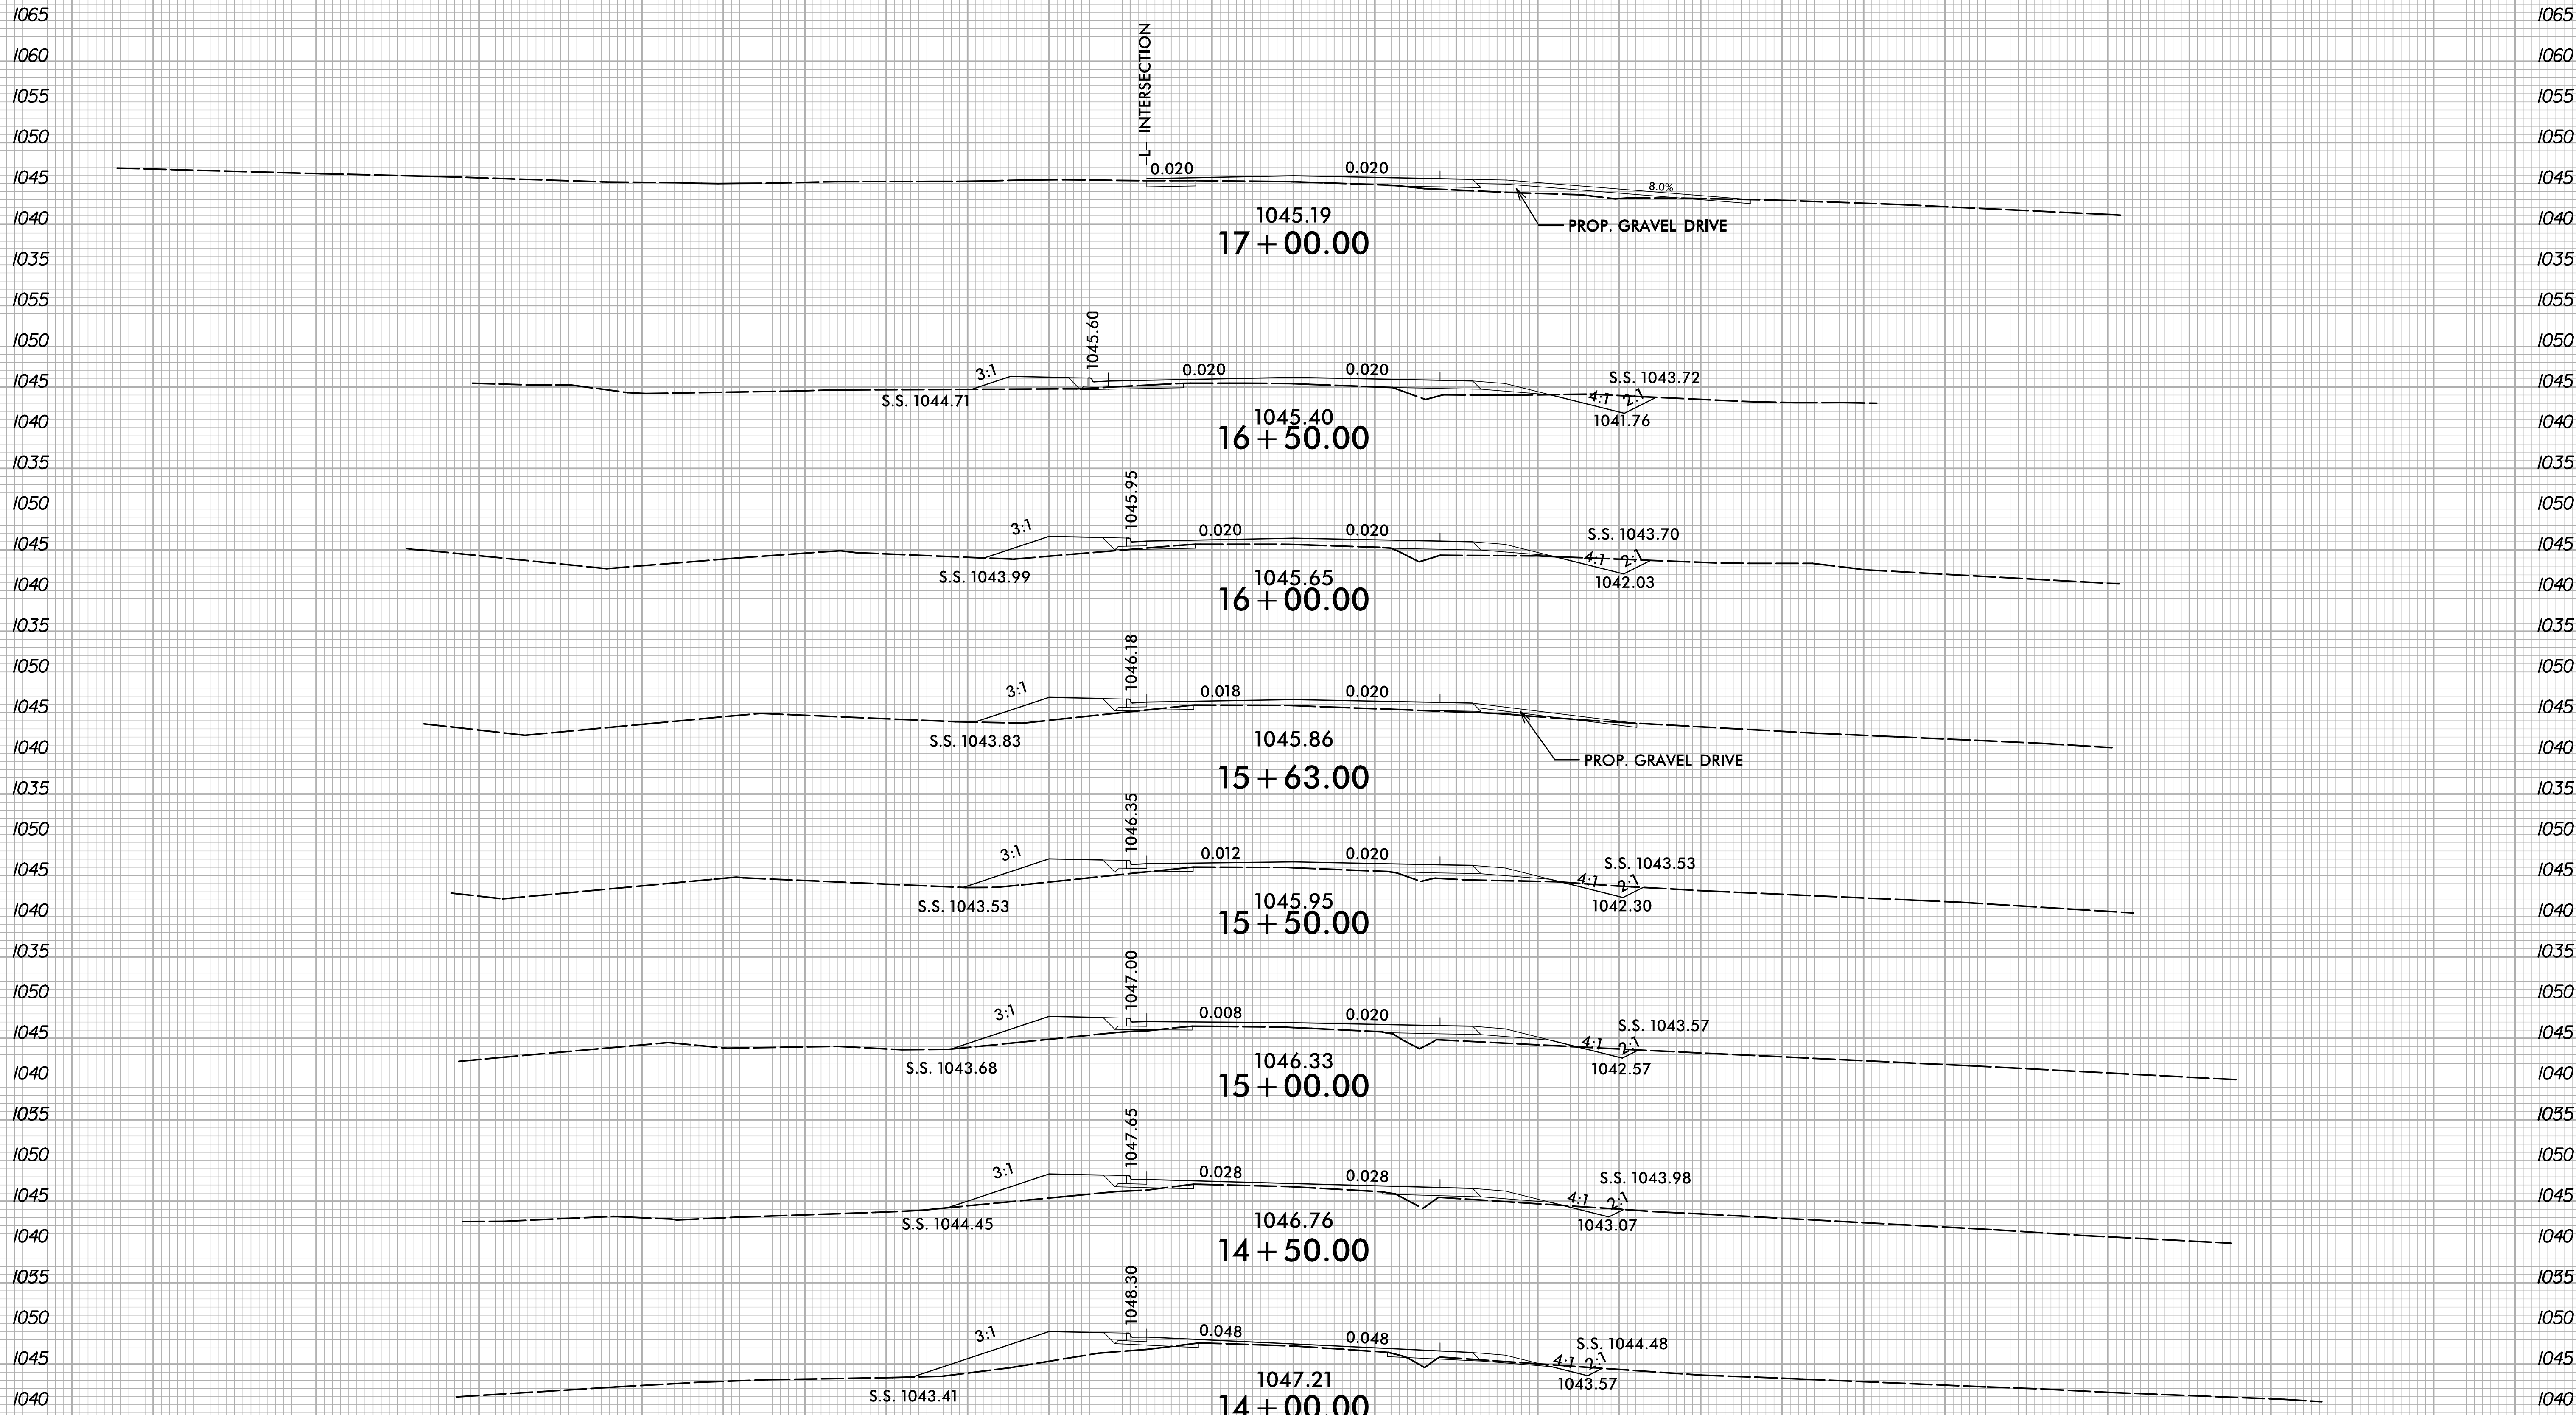


-Y-


150 140 130 120 110 100 90 80 70 60 50 40 30 20 10 0 10 20 30 40 50 60 70 80 90 100 110 120 130 140 150

5/1/2016 10:00:00 AM C:\Users\jshim\OneDrive\Documents\U-5833\Fldy\_xpl\_1.dgn

6/23/16

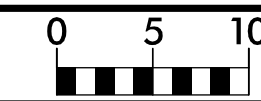


PROJ. REFERENCE NO.	SHEET NO.
U-5833	X-18

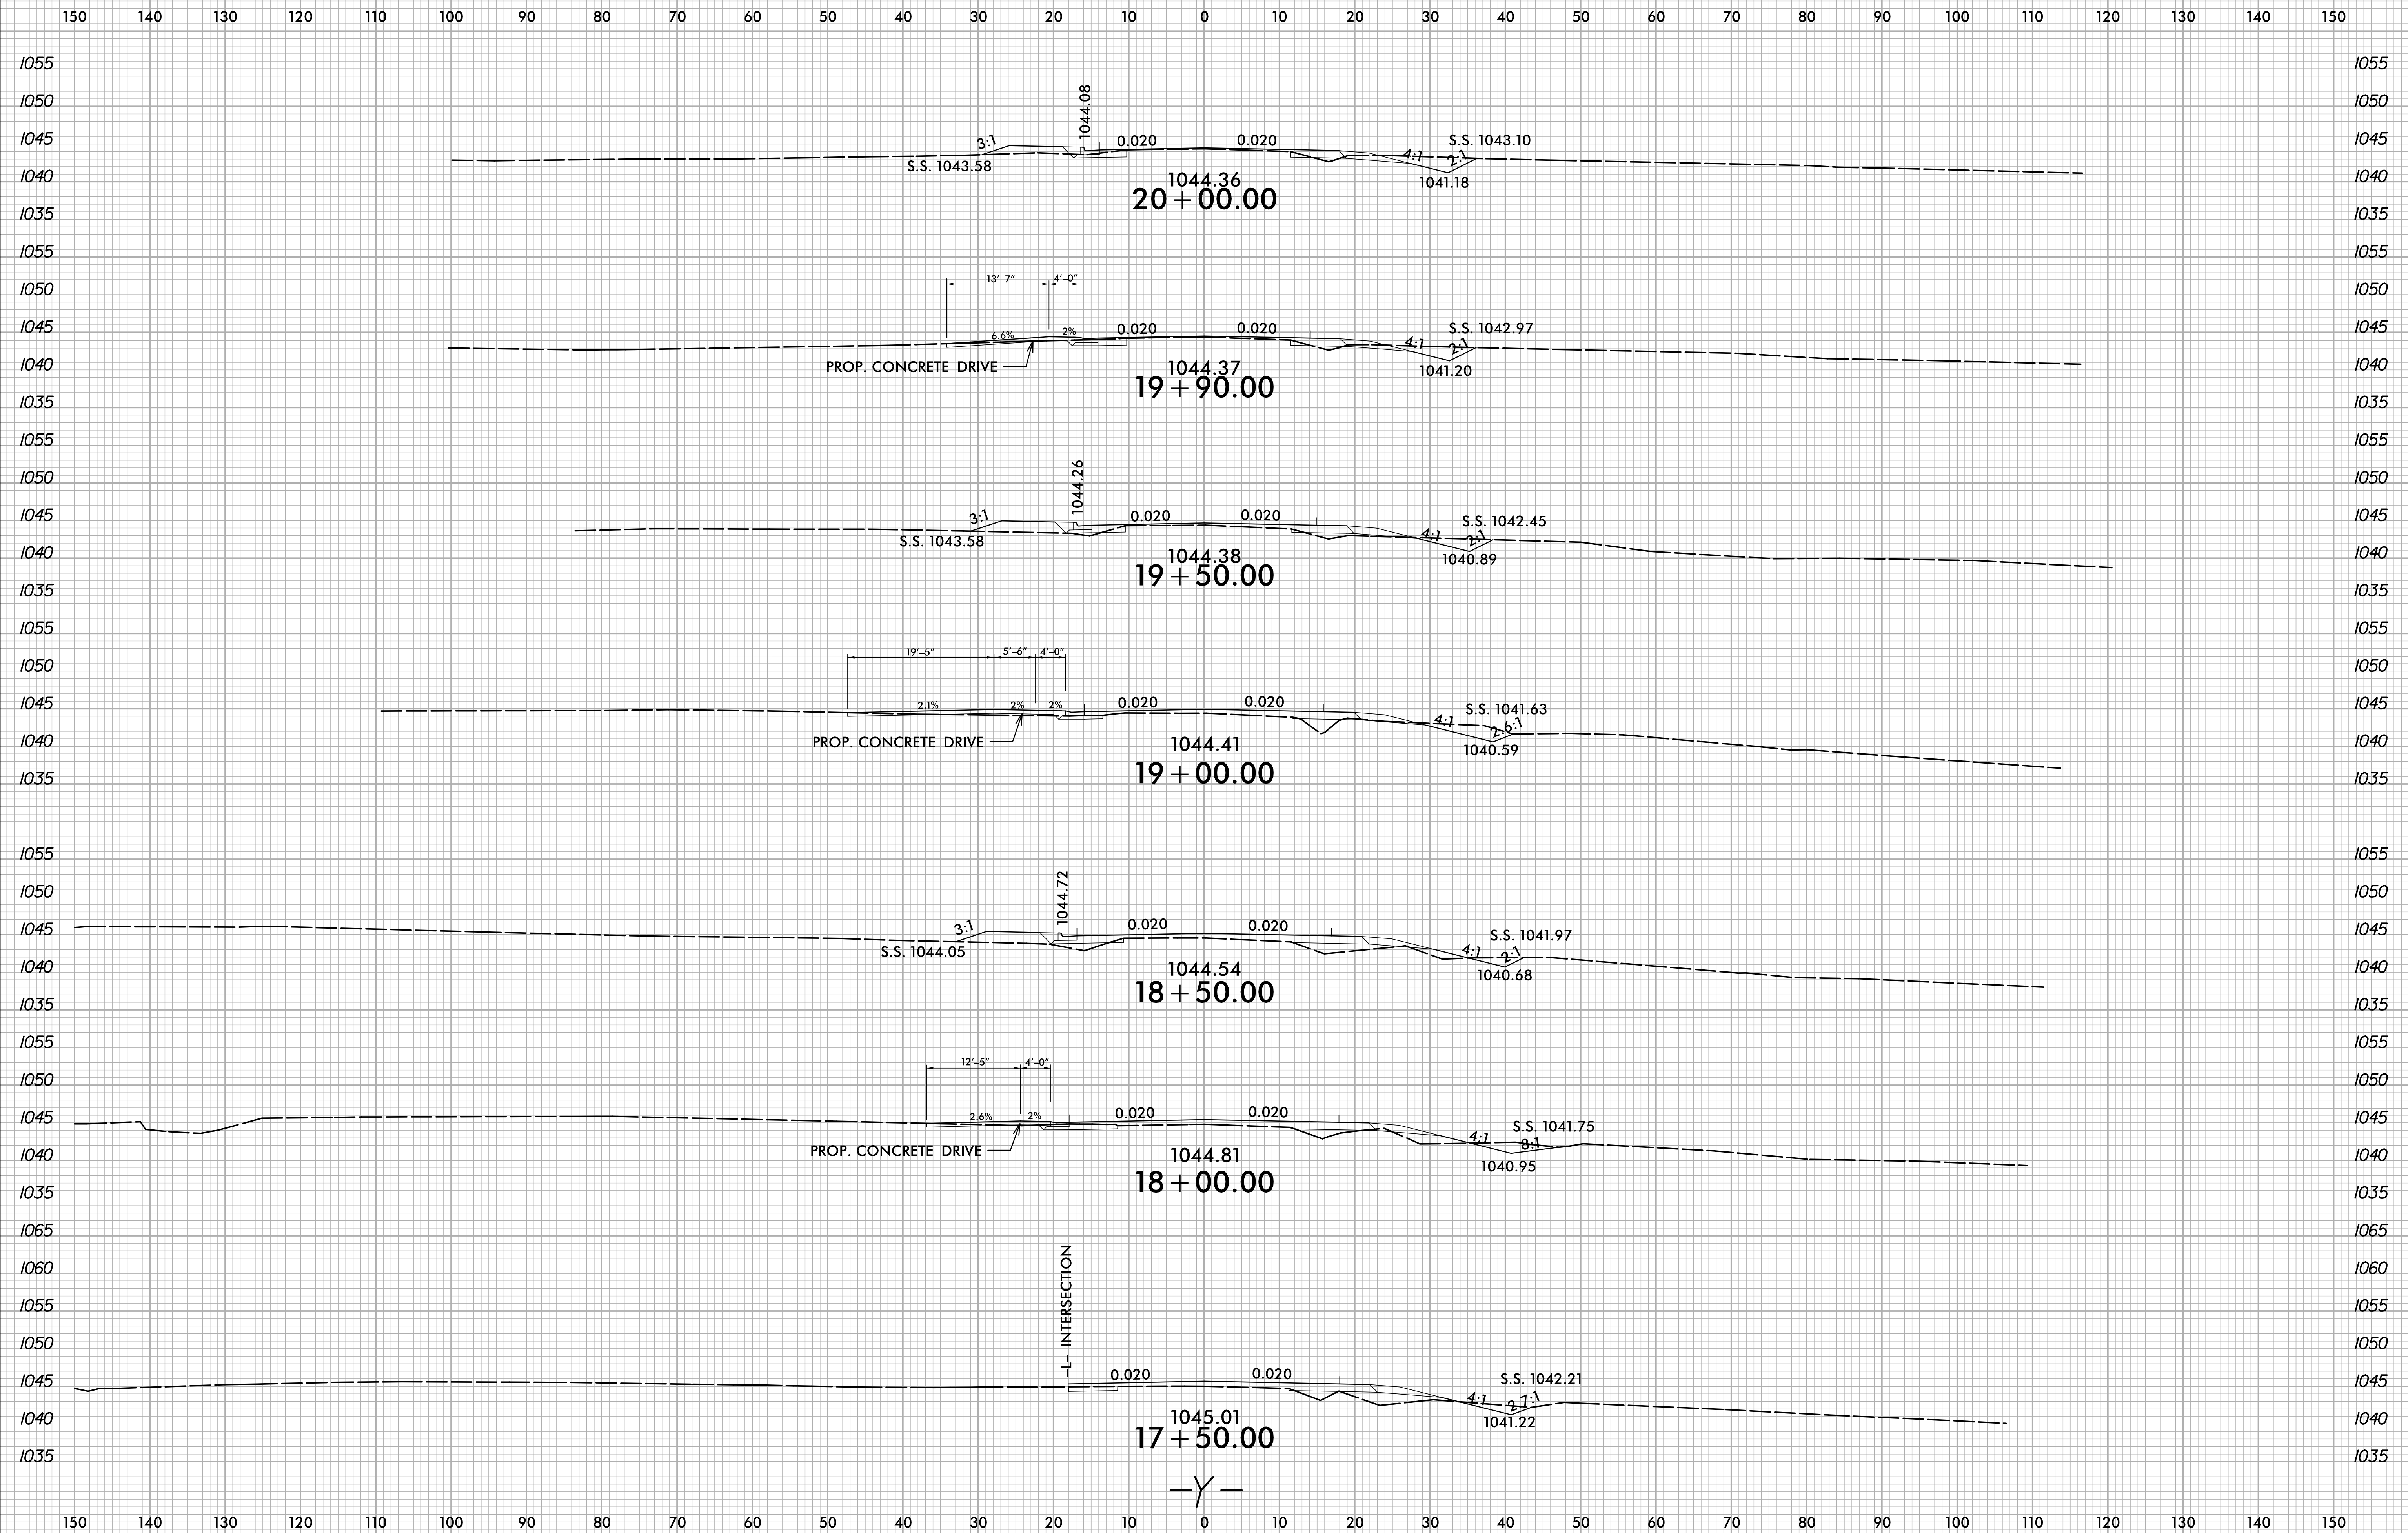

5/11/2016 10:00:00 AM \\server\share\U-5833\Roadway\XSC\U-5833\_Rdy.xpl\_Y.dgn


6/23/16

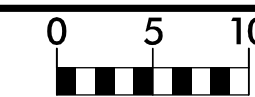

PROJ. REFERENCE NO.  
U-5833

SHEET NO.  
X-19

150 140 130 120 110 100 90 80 70 60 50 40 30 20 10 0 10 20 30 40 50 60 70 80 90 100 110 120 130 140 150

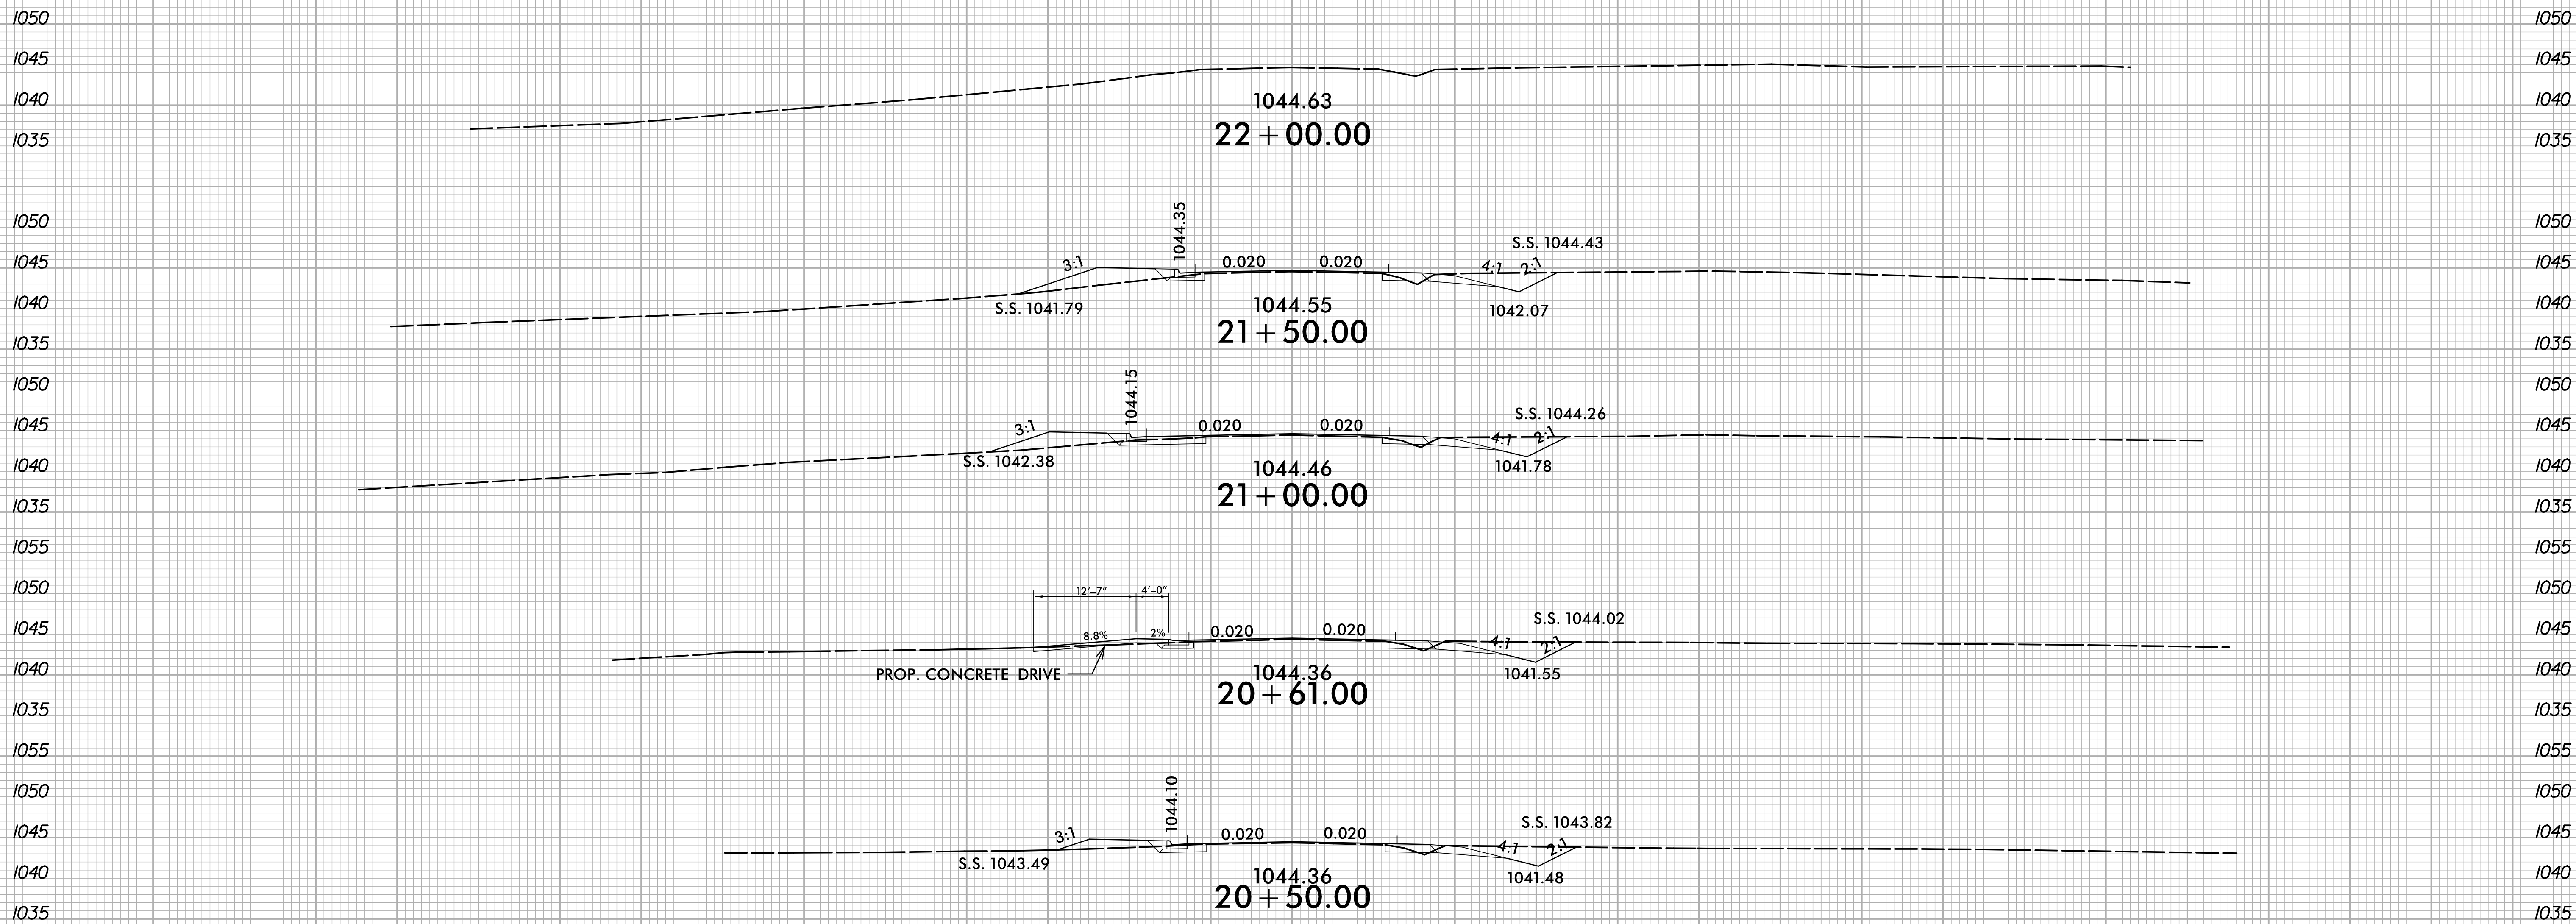


-Y-

150 140 130 120 110 100 90 80 70 60 50 40 30 20 10 0 10 20 30 40 50 60 70 80 90 100 110 120 130 140 150

5/11/2016 10:00:00 AM \\server\share\roadway\XSC\U-5833\Fldj\_xp1\_Y.dgn







6/23/16

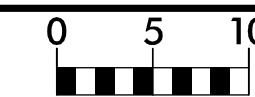

PROJ. REFERENCE NO.  
U-5833

SHEET NO.  
X-20

150 140 130 120 110 100 90 80 70 60 50 40 30 20 10 0 10 20 30 40 50 60 70 80 90 100 110 120 130 140 150

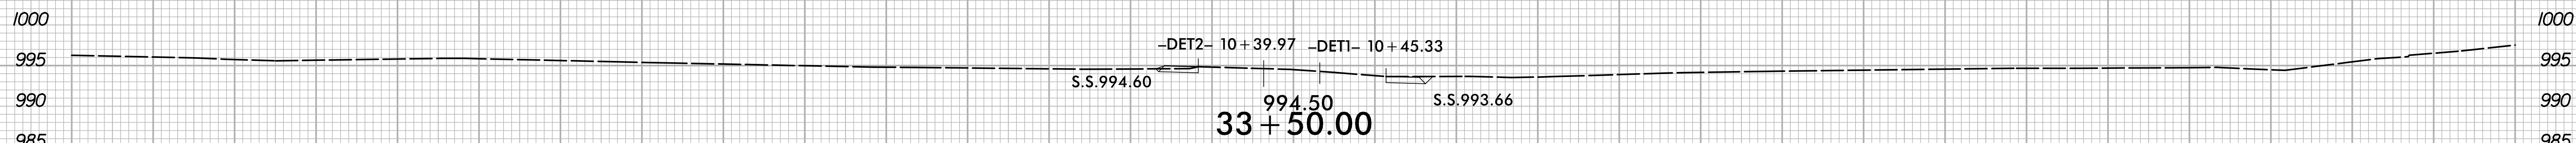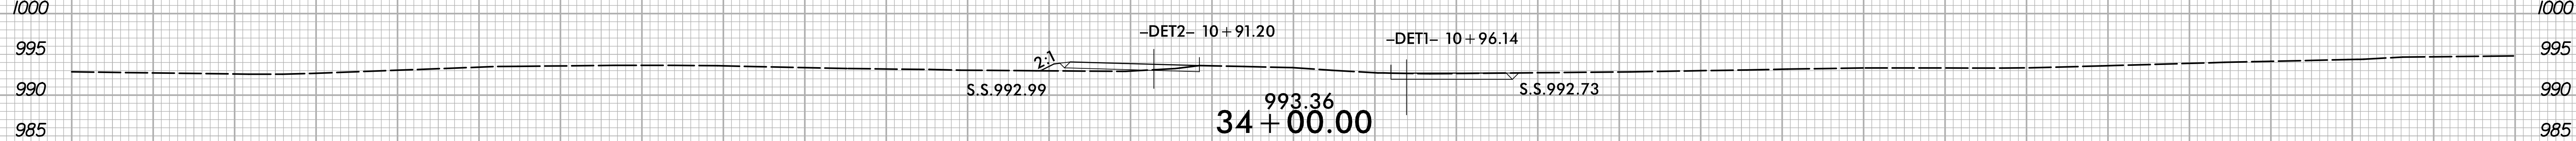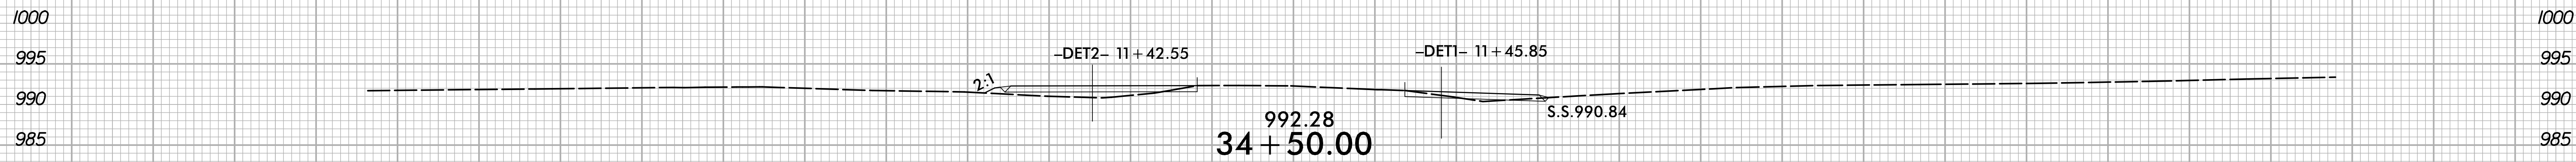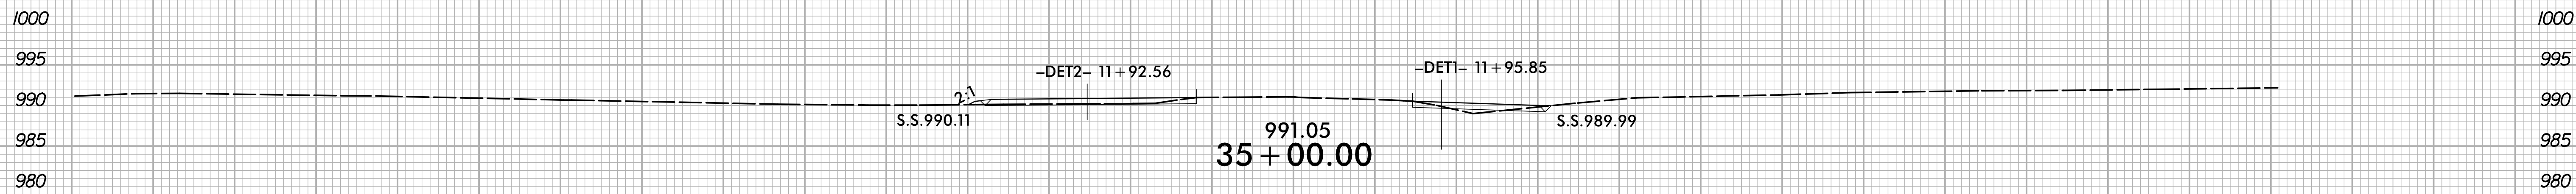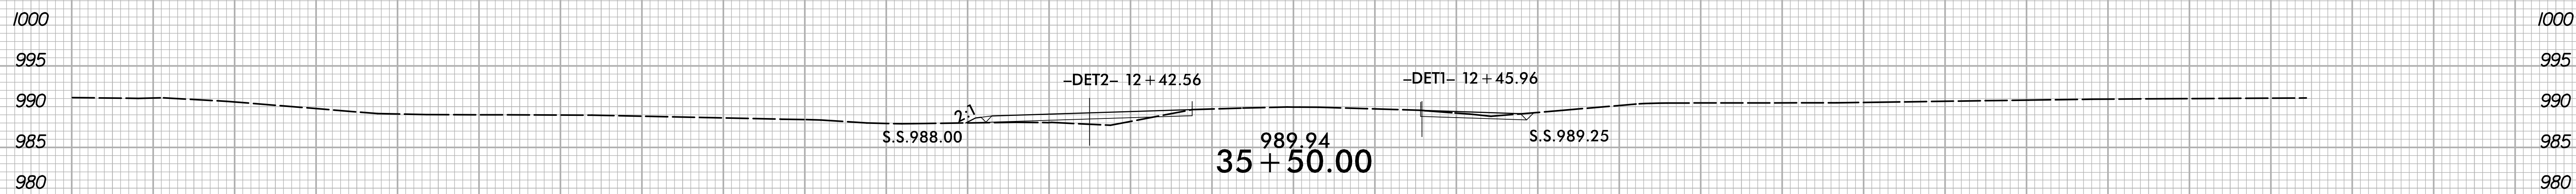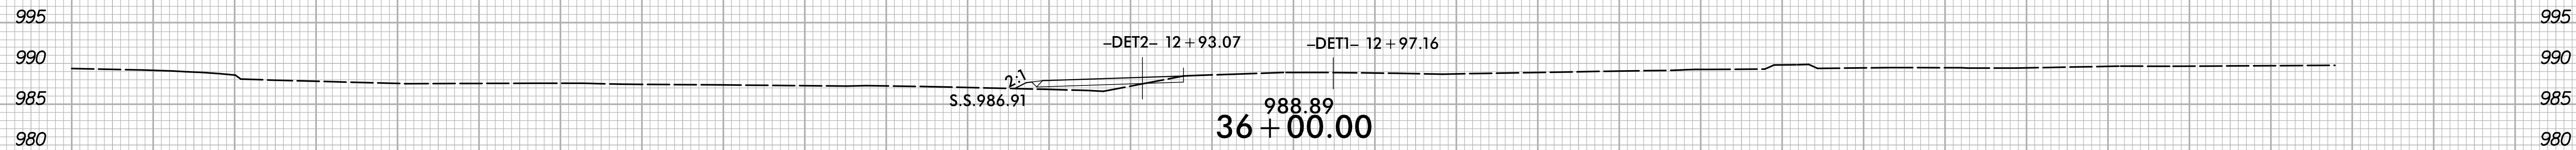

DETOURS along -L-

150 140 130 120 110 100 90 80 70 60 50 40 30 20 10 0 10 20 30 40 50 60 70 80 90 100 110 120 130 140 150

5/1/2016 5:11:00 PM X:\NCDOT\U-5833\Roadway\XSC\U-5833\_Rdy\_xp1\_DETOUT.dgn