

### INDEX

CULVERT NO.	COORDINATES (LAT/LONG)	DESCRIPTION	SHEETS
050002	36°15'42.44" / 81°53'49.55"	30'x19' REINFORCED CONCRETE DOUBLE ARCH CULVERT ON US 321 OVER BEECH CREEK	S-2 THRU S-7
050031	36°03'12.61" / 81°52'50.55"	28'x14' REINFORCED CONCRETE ARCH CULVERT ON SR 1545 (LINVILLE AVE) OVER GRANDMOTHER CREEK	S-8 THRU S-15
940066	36°15'11.99" / 81°51'12.97"	30'x19' REINFORCED CONCRETE ARCH CULVERT ON US 321 OVER LAUREL CREEK	S-16 THRU S-22
		CONCRETE REPAIR DETAILS	S-23

### TOTAL BILL OF MATERIAL SUMMARY

CULVERT NO.	SHOTCRETE REPAIRS	CONCRETE REPAIRS	EPOXY RESIN INJECTION
	CU. FT.	CU. FT.	LIN. FT.
050002	249.4	125.5	243.0
050031	107.3	0.0	462.0
940066	125.4	41.8	37.0
TOTALS	482.1	167.3	742.0


PROJECT NO. 15BPR.32

P:\2018\18153.22\_15BPR.32\_MCDOT\_Culvert\_Preservation\DWG\15BPR.32\_T SH.dgn 12/12/2018 1:42:13 PM


DRAWN BY : A. KLINK DATE : 11/18  
 CHECKED BY : J. DILWORTH DATE : 11/18

DOCUMENT NOT CONSIDERED FINAL  
UNLESS ALL SIGNATURES COMPLETED

ENGINEER OF RECORD  
12/12/2018

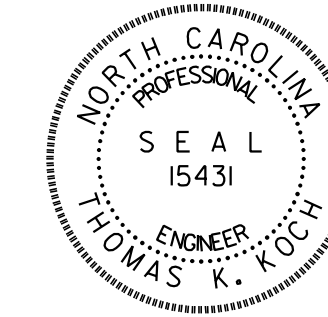

Thomas K. Yoch  
ENGINEER



WETHERILL  
ENGINEERING

1223 Jones Franklin Rd.  
Raleigh, N.C. 27606  
Bus: 919 851 8077  
Fax: 919 851 8107  
LICENSE NO. F-0377

STATE OF NORTH CAROLINA  
DEPARTMENT OF TRANSPORTATION  
RALEIGH

## INDEX SHEET

REVISIONS						SHEET NO.
NO.	BY:	DATE:	NO.	BY:	DATE:	S-1
1			3			TOTAL SHEETS
2			4			23