


MILLING DETAIL

SPECIAL MILLING DETAIL TO BE USED AT LOCATIONS WITH CONCRETE MONOLITHIC ISLANDS

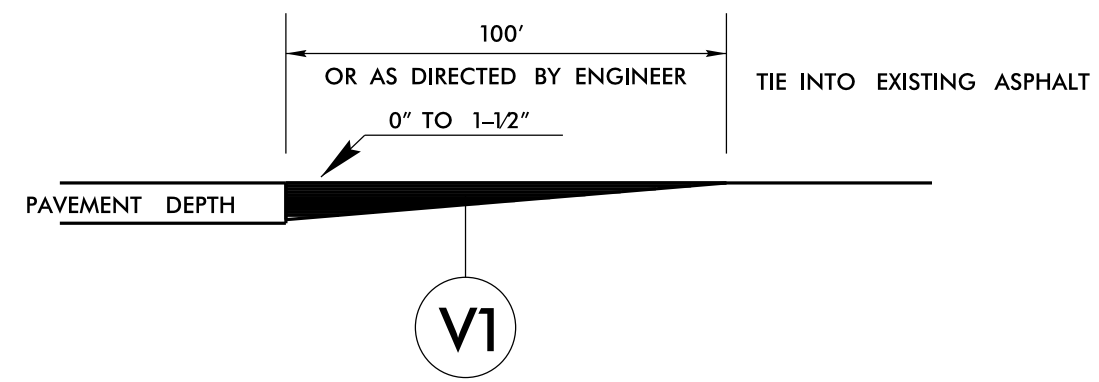

DETAIL TO TIE INTO EXIST PAVEMENT

THE CONTRACTOR'S ATTENTION IS DIRECTED TO THE FACT THAT HE WILL BE REQUIRED TO MILL THE EXISTING ASPHALT PAVEMENT TO ENSURE A PROPER TIE-IN WITH THE EXISTING SURFACE AT THE BEGINNING, END AND Y LINES OF EACH MAP TO BE RESURFACED WITH ASPHALT CONC SURFACE COURSE, TYPE S9.5C. THIS WILL BE PAID FOR AS INCIDENTAL MILLING.

PAVEMENT SCHEDULE	
V1	MILLING ASPHALT PAVEMENT, 0" TO 1-1/2" DEPTH