

**SIGN NUMBER:** SP13106      **BACKG COLOR:** Fluorescent Orange  
**TYPE:** STATIONARY      **COPY COLOR:** Black  
**QUANTITY:** SEE PLANS


SYMBOL	X	Y	WID	HT

**SIGN WIDTH:** 4'-0"  
**HEIGHT:** 4'-0"  
**TOTAL AREA:** 16.00 Sq.Ft.

**BORDER TYPE:** INSET  
**RECESS:** 0.75"  
**WIDTH:** 1.25"  
**RADII:** 3"

**NO. Z BARS:**      **MAT'L:** 0.080" (2.0 mm) ALUMINUM  
**LENGTH:**

**DESIGN BY:** B. RASHID      **CHECKED BY:** AIA  
**PROJECT ID:**      **DIV:**      **DATE:** Apr 26, 2013

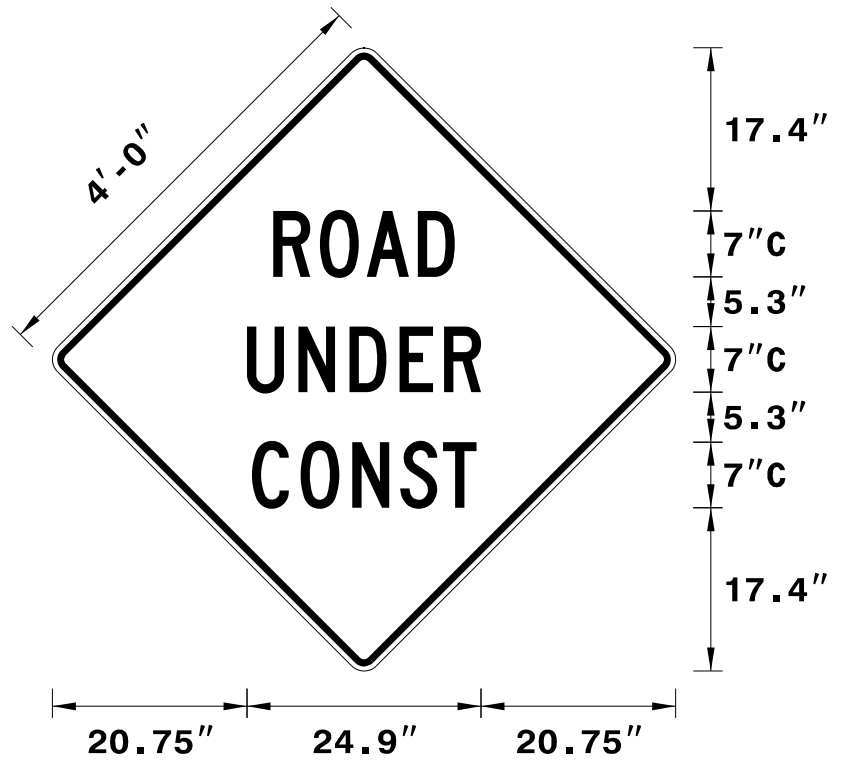

Spacing Factor is 1 unless specified otherwise

- USE NOTES:** 1,2
1. Legend and border shall be direct applied black non-reflective sheeting.
  2. Background shall be NC GRADE B fluoesent orange retroreflective sheeting.

**LETTER POSITIONS**

Letter spacings are to start of next letter																				Series/Size Text Length	
		R	O	A	D																C 2000
	23.5	5	5	5.5	3.9	23.5															19.3
		U	N	D	E	R															C 2000
	20.7	5.5	5.5	5.3	4.8	3.9	20.7														24.9
		C	O	N	S	T															C 2000
	21.2	5.2	5.5	5.1	4.6	3.6	21.2														23.9