



DETAIL OF CROSSOVERS -XOA- & -XOB-

-L-	-XOA-	-XOB-	-XOA-	-XOB-	-XOA-	-XOB-
PIs Sta 533+18.22	PI Sta 5+24.26	PI Sta 9+67.26	PI Sta 18+43.01	PI Sta 7+08.95	PI Sta 11+44.73	PI Sta 18+36.50
Fs = 0° 45' 00.0"	Δ = 0° 21' 56.3" (LT)	Δ = 4° 10' 14.5" (RT)	Δ = 4° 33' 18.5" (LT)	Δ = 3° 07' 07.6" (LT)	Δ = 2° 15' 39.6" (LT)	Δ = 4° 37' 47.5" (RT)
Ls = 200.00'	D = 0° 45' 12.8"	D = 0° 29' 53.6"	D = 0° 29' 53.6"	D = 0° 44' 47.3"	D = 0° 29' 53.6"	D = 0° 29' 53.6"
LT = 133.33'	L = 48.52'	L = 837.11'	L = 914.27'	L = 417.80'	L = 453.81'	L = 929.27'
ST = 66.67'	T = 24.26'	T = 418.74'	T = 457.38'	T = 208.95'	T = 226.94'	T = 464.89'
	R = 7,603.44'	R = 11,500.00'	R = 11,500.00'	R = 7,675.44'	R = 11,500.00'	R = 11,500.00'

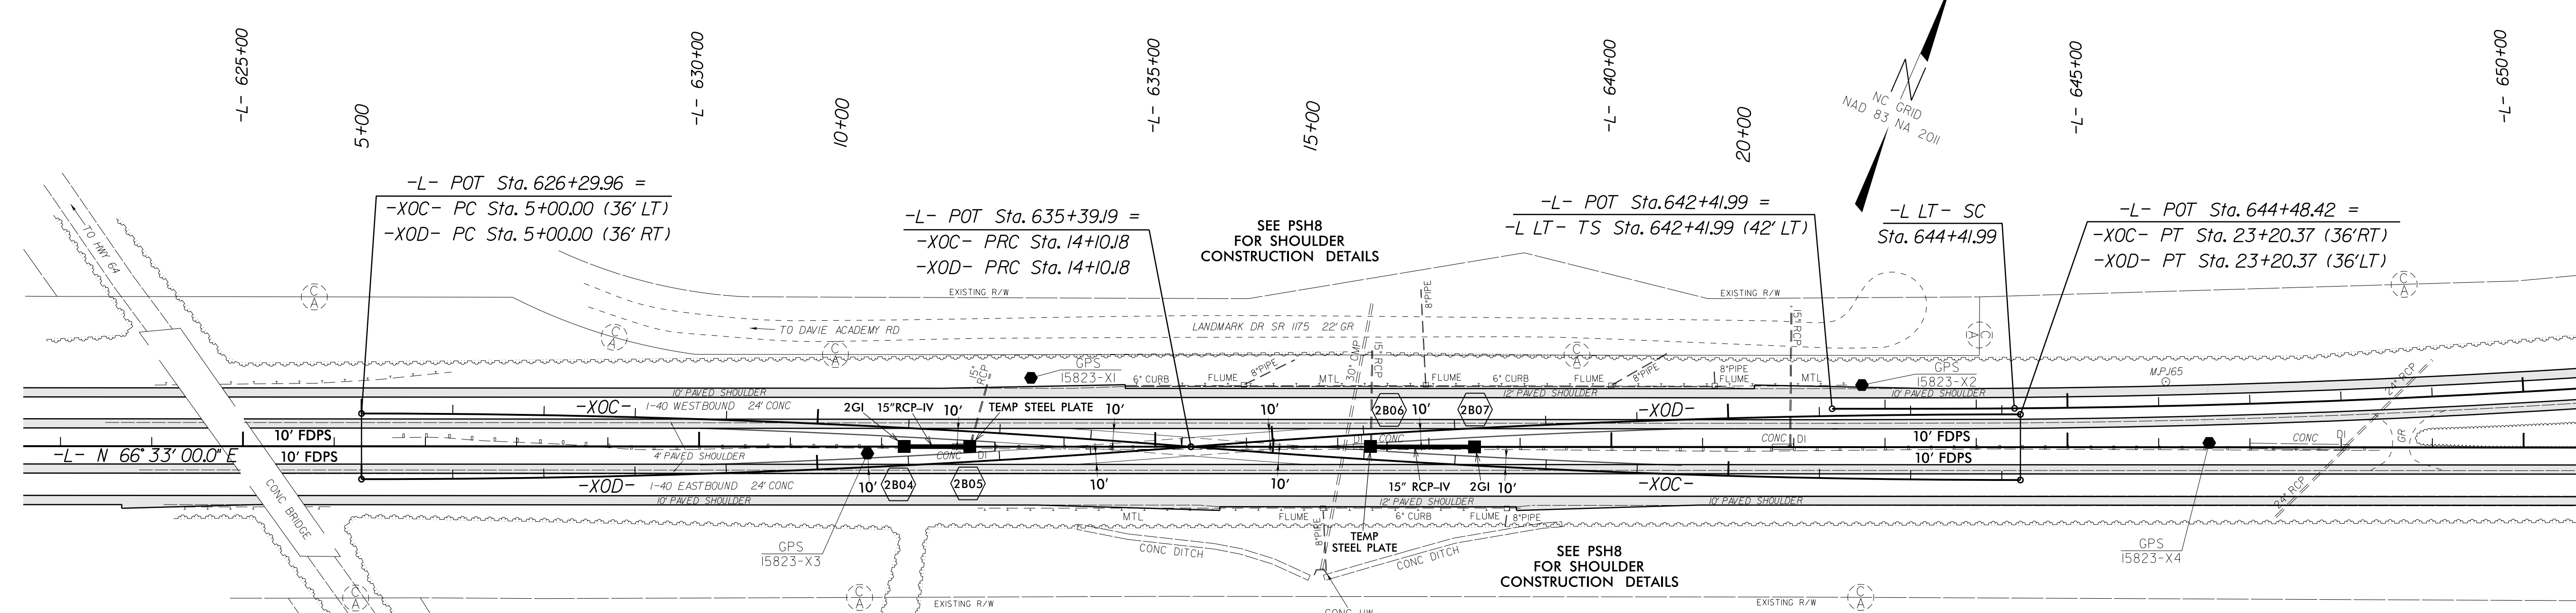

DETAIL OF CROSSOVERS -XOC- & -XOD-

-XOC-	-XOD-	-XOC-	-XOD-
PI Sta 9+55.33	PI Sta 18+65.51	PI Sta 9+55.33	PI Sta 18+65.51
Δ = 4° 32' 05.1" (RT)	Δ = 4° 32' 05.1" (LT)	Δ = 4° 32' 05.1" (LT)	Δ = 4° 32' 05.1" (RT)
D = 0° 29' 53.6"	D = 0° 29' 53.6"	D = 0° 29' 53.6"	D = 0° 29' 53.6"
L = 910.18'	L = 910.18'	L = 910.18'	L = 910.18'
T = 455.33'	T = 455.33'	T = 455.33'	T = 455.33'
R = 11,500.00'	R = 11,500.00'	R = 11,500.00'	R = 11,500.00'

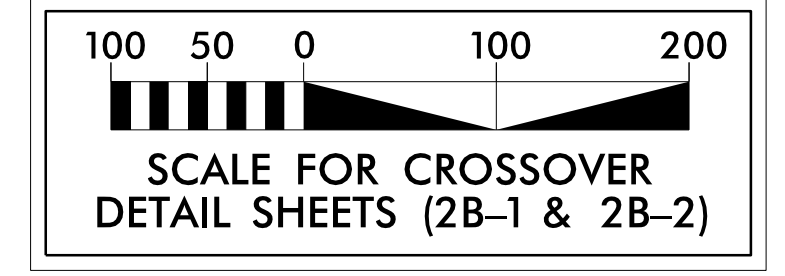

REVISIONS

8/17/99
 12-DEC-2018 14:23
 S:\Projects\Development\TIP_Projects\1-5823-40-Davie\Roadway\DesignFiles\5823.ddc\2B-1_xover-ABCD.dgn