



DETAIL OF CROSSOVERS -XOE- & -XOF-

-XOE-		-XOF-	
PI Sta 9+30.46	PI Sta 18+16.80	PI Sta 9+55.33	PI Sta 18+65.51
$\Delta = 4' 17'' 14.2''$ (RT)	$\Delta = 4' 32'' 39.5''$ (LT)	$\Delta = 4' 32'' 05.1''$ (LT)	$\Delta = 4' 32'' 05.1''$ (RT)
$D = 0' 29'' 53.6''$	$D = 0' 29'' 53.6''$	$D = 0' 29'' 53.6''$	$D = 0' 29'' 53.6''$
$L = 860.5'$	$L = 912.10'$	$L = 910.18'$	$L = 910.18'$
$T = 430.46'$	$T = 456.29'$	$T = 455.33'$	$T = 455.33'$
$R = 11,500.00'$	$R = 11,500.00'$	$R = 11,500.00'$	$R = 11,500.00'$

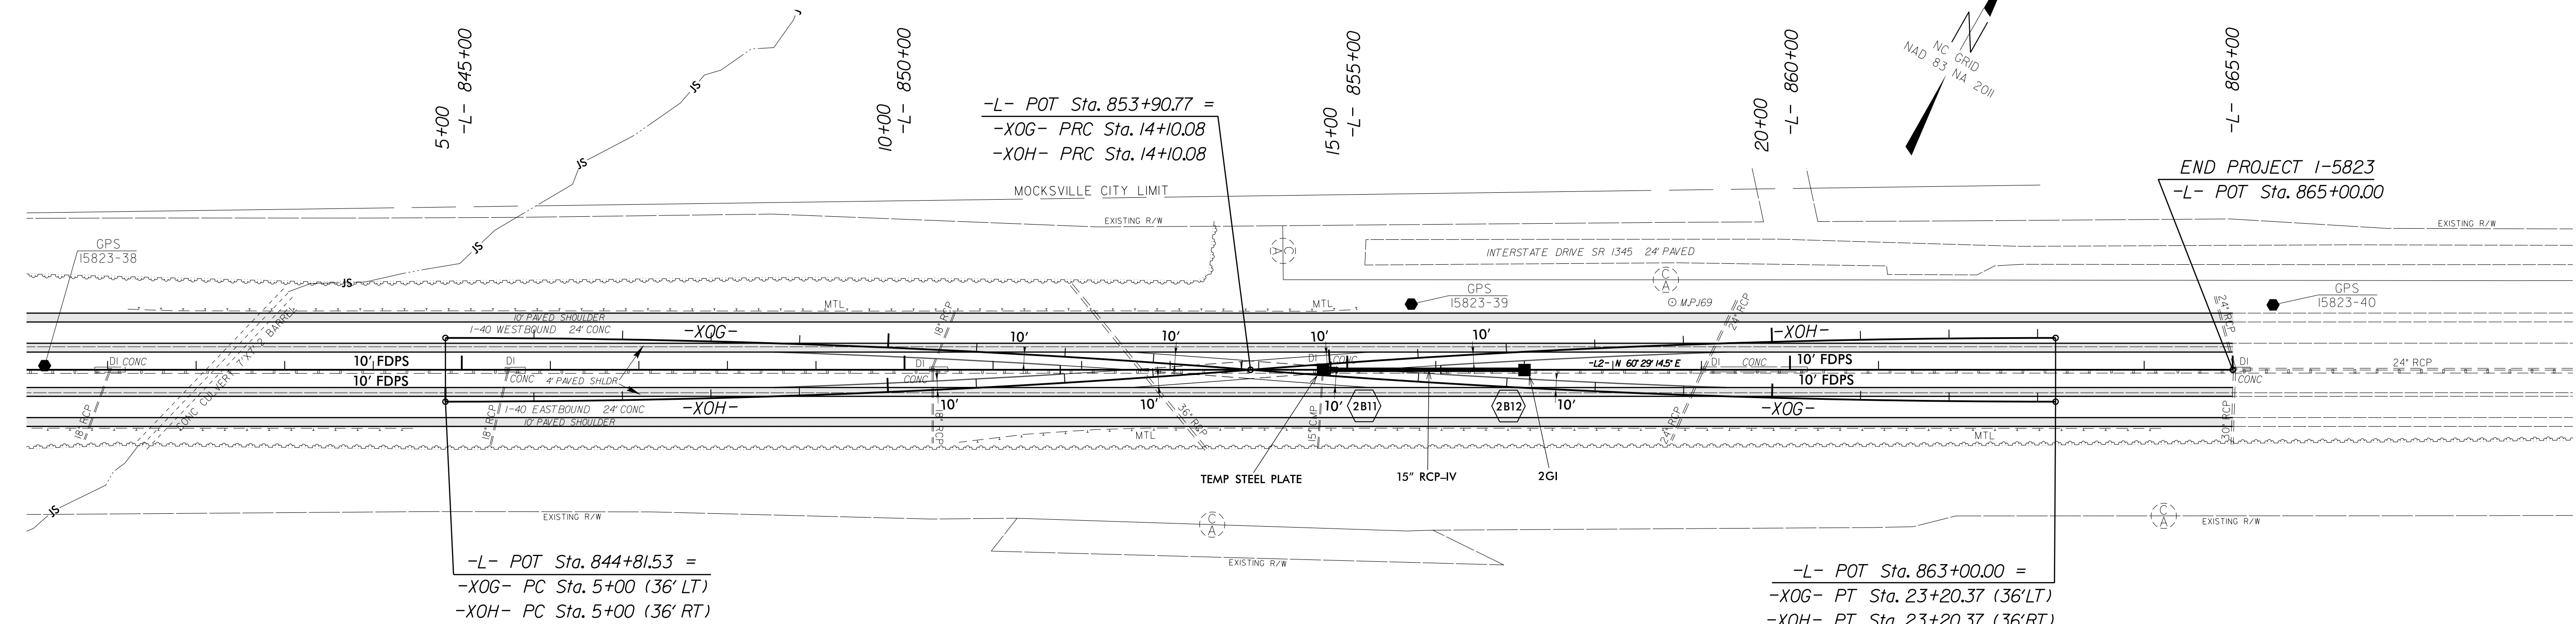

DETAIL OF CROSSOVERS -XOG- & -XOH-

-XOG-		-XOH-	
PI Sta 9+55.33	PI Sta 18+65.51	PI Sta 9+55.33	PI Sta 18+65.51
$\Delta = 4' 32'' 05.1''$ (RT)	$\Delta = 4' 32'' 05.1''$ (LT)	$\Delta = 4' 32'' 05.1''$ (LT)	$\Delta = 4' 32'' 05.1''$ (RT)
$D = 0' 29'' 53.6''$	$D = 0' 29'' 53.6''$	$D = 0' 29'' 53.6''$	$D = 0' 29'' 53.6''$
$L = 910.18'$	$L = 910.18'$	$L = 910.18'$	$L = 910.18'$
$T = 455.33'$	$T = 455.33'$	$T = 455.33'$	$T = 455.33'$
$R = 11,500.00'$	$R = 11,500.00'$	$R = 11,500.00'$	$R = 11,500.00'$

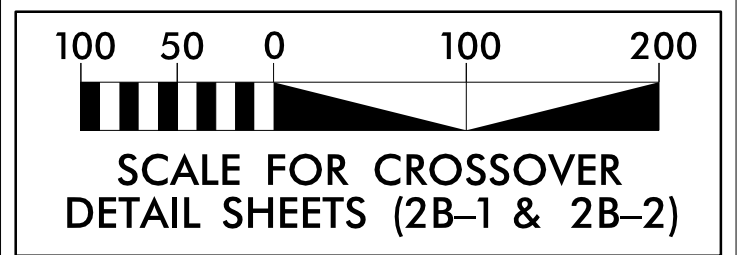

8/17/99
 12-DEC-2018 14:23
 C:\Projects\Development\TIP_Projects\1-5823-40-Davie\Roadway\DesignFiles\5823.ddc\2B-2_xover-EFH.dgn