
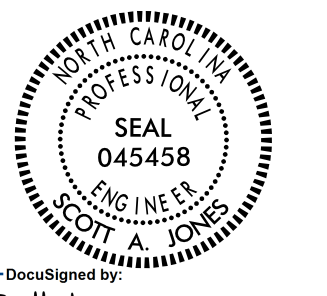
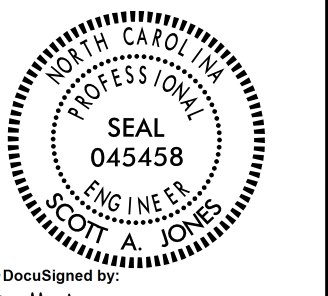
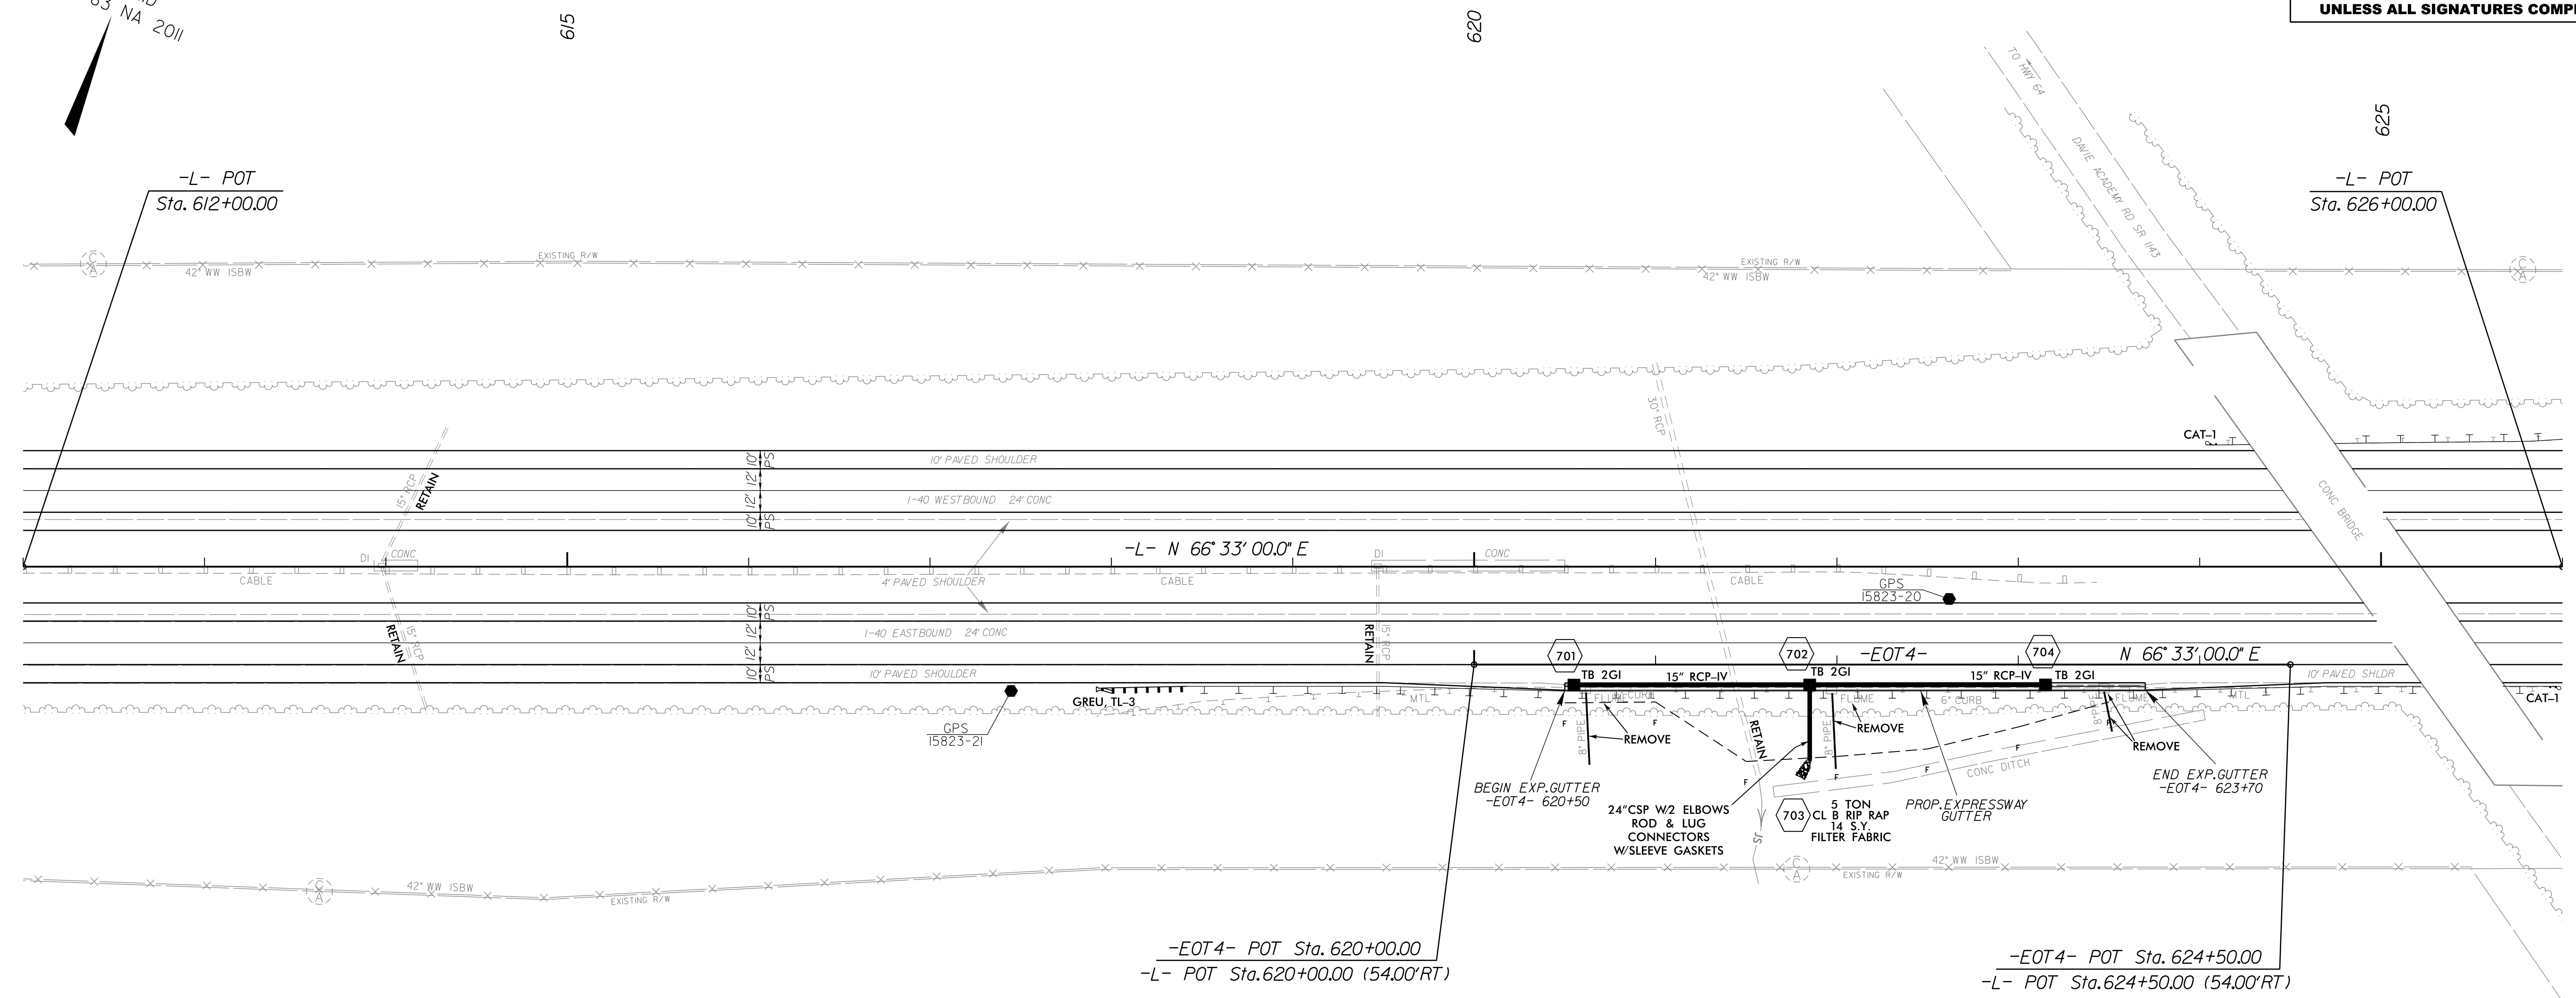


PROJECT REFERENCE NO. 1-5823	SHEET NO. 7
RW SHEET NO.	
ROADWAY DESIGN ENGINEER	HYDRAULICS ENGINEER
	
DocuSigned by: Scott Jones 12/12/2018	DocuSigned by: Scott Jones 12/12/2018
DOCUMENT NOT CONSIDERED FINAL UNLESS ALL SIGNATURES COMPLETED	

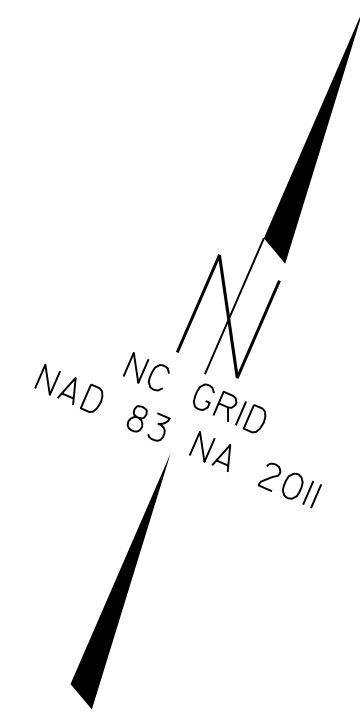

8/17/99
 12-DEC-2018 14:24
 C:\Projects\Development\TIP_Projects\1-5823-40-Davie\Roadway\DesignFiles\5823_ddd_psh7.dgn
 \$\$\$\$USERNAME\$\$\$\$

NOTE:
SEE SHEET X-23 TO X-24
FOR CROSS SECTIONS