


PROJECT REFERENCE NO. 1-5823	SHEET NO. 8
RW SHEET NO.	
ROADWAY DESIGN ENGINEER	HYDRAULICS ENGINEER
DocuSigned by: Scott Jones 12/12/2018	DocuSigned by: Scott Jones 12/12/2018
DOCUMENT NOT CONSIDERED FINAL UNLESS ALL SIGNATURES COMPLETED	

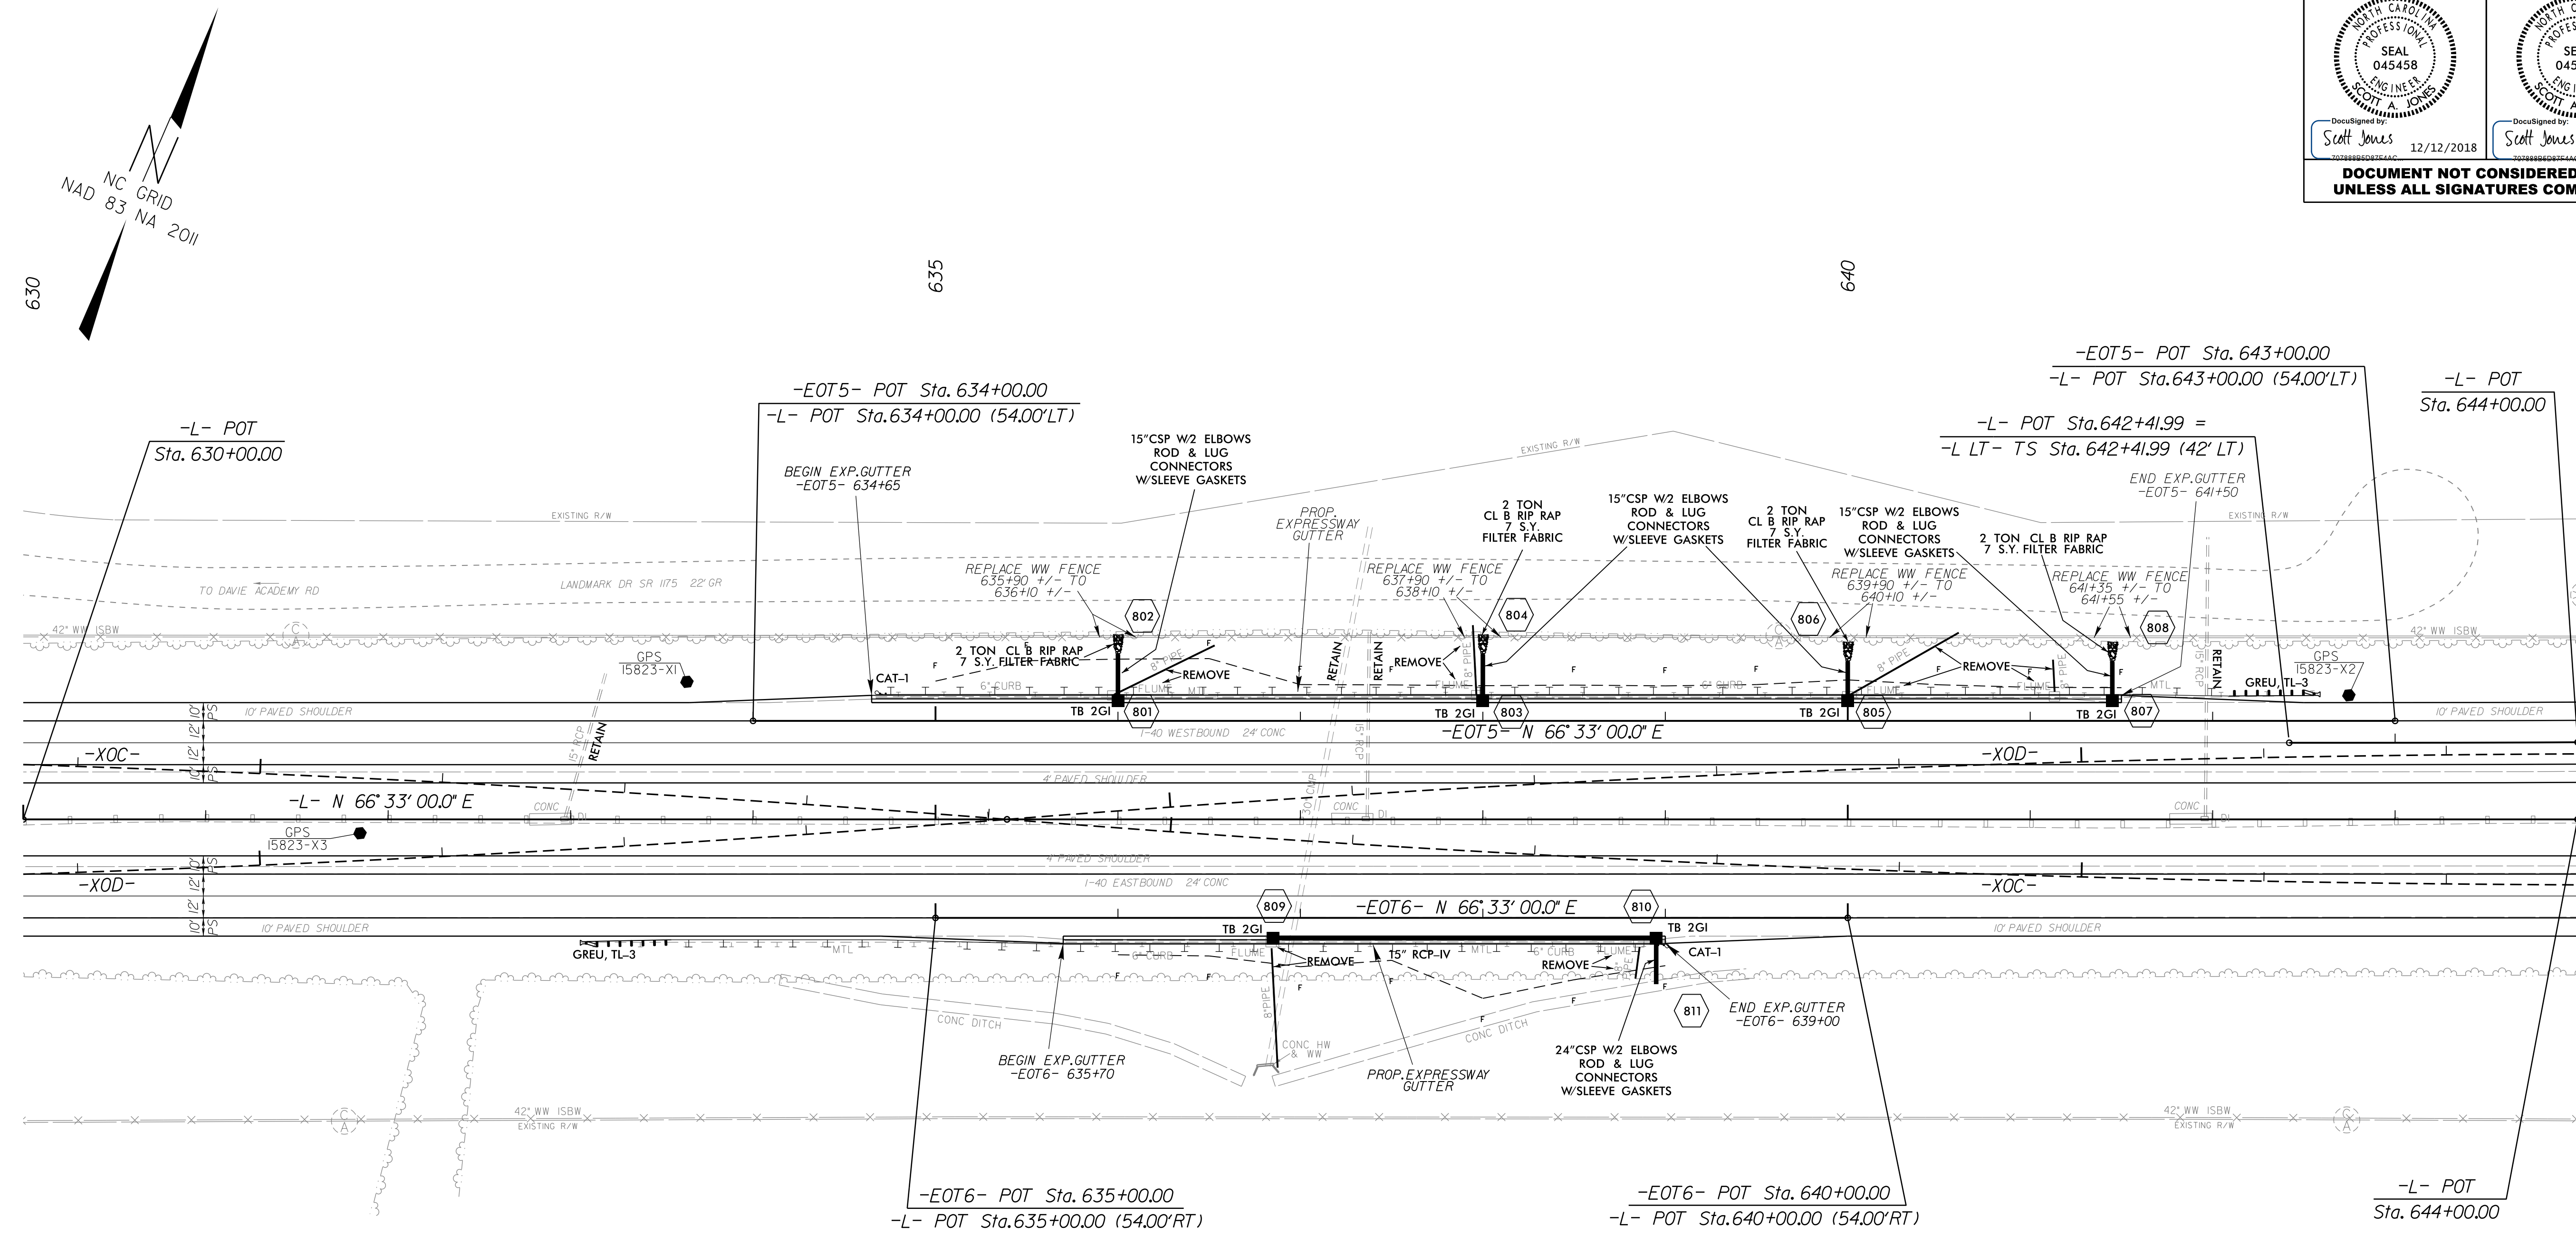

**FOR CROSSOVER
ALIGNMENTS AND
DETAILS SEE SHEET 2B-1**

NOTE:
SEE SHEET X-25 TO X-30
FOR CROSS SECTIONS

8/17/99
 12-DEC-2018 14:24
 C:\Projects\Development\1-5823-40-Davie\Roadway\DesignFiles\5823-ddc_psh8.dgn
 \$\$\$\$USERNAME\$\$\$\$