
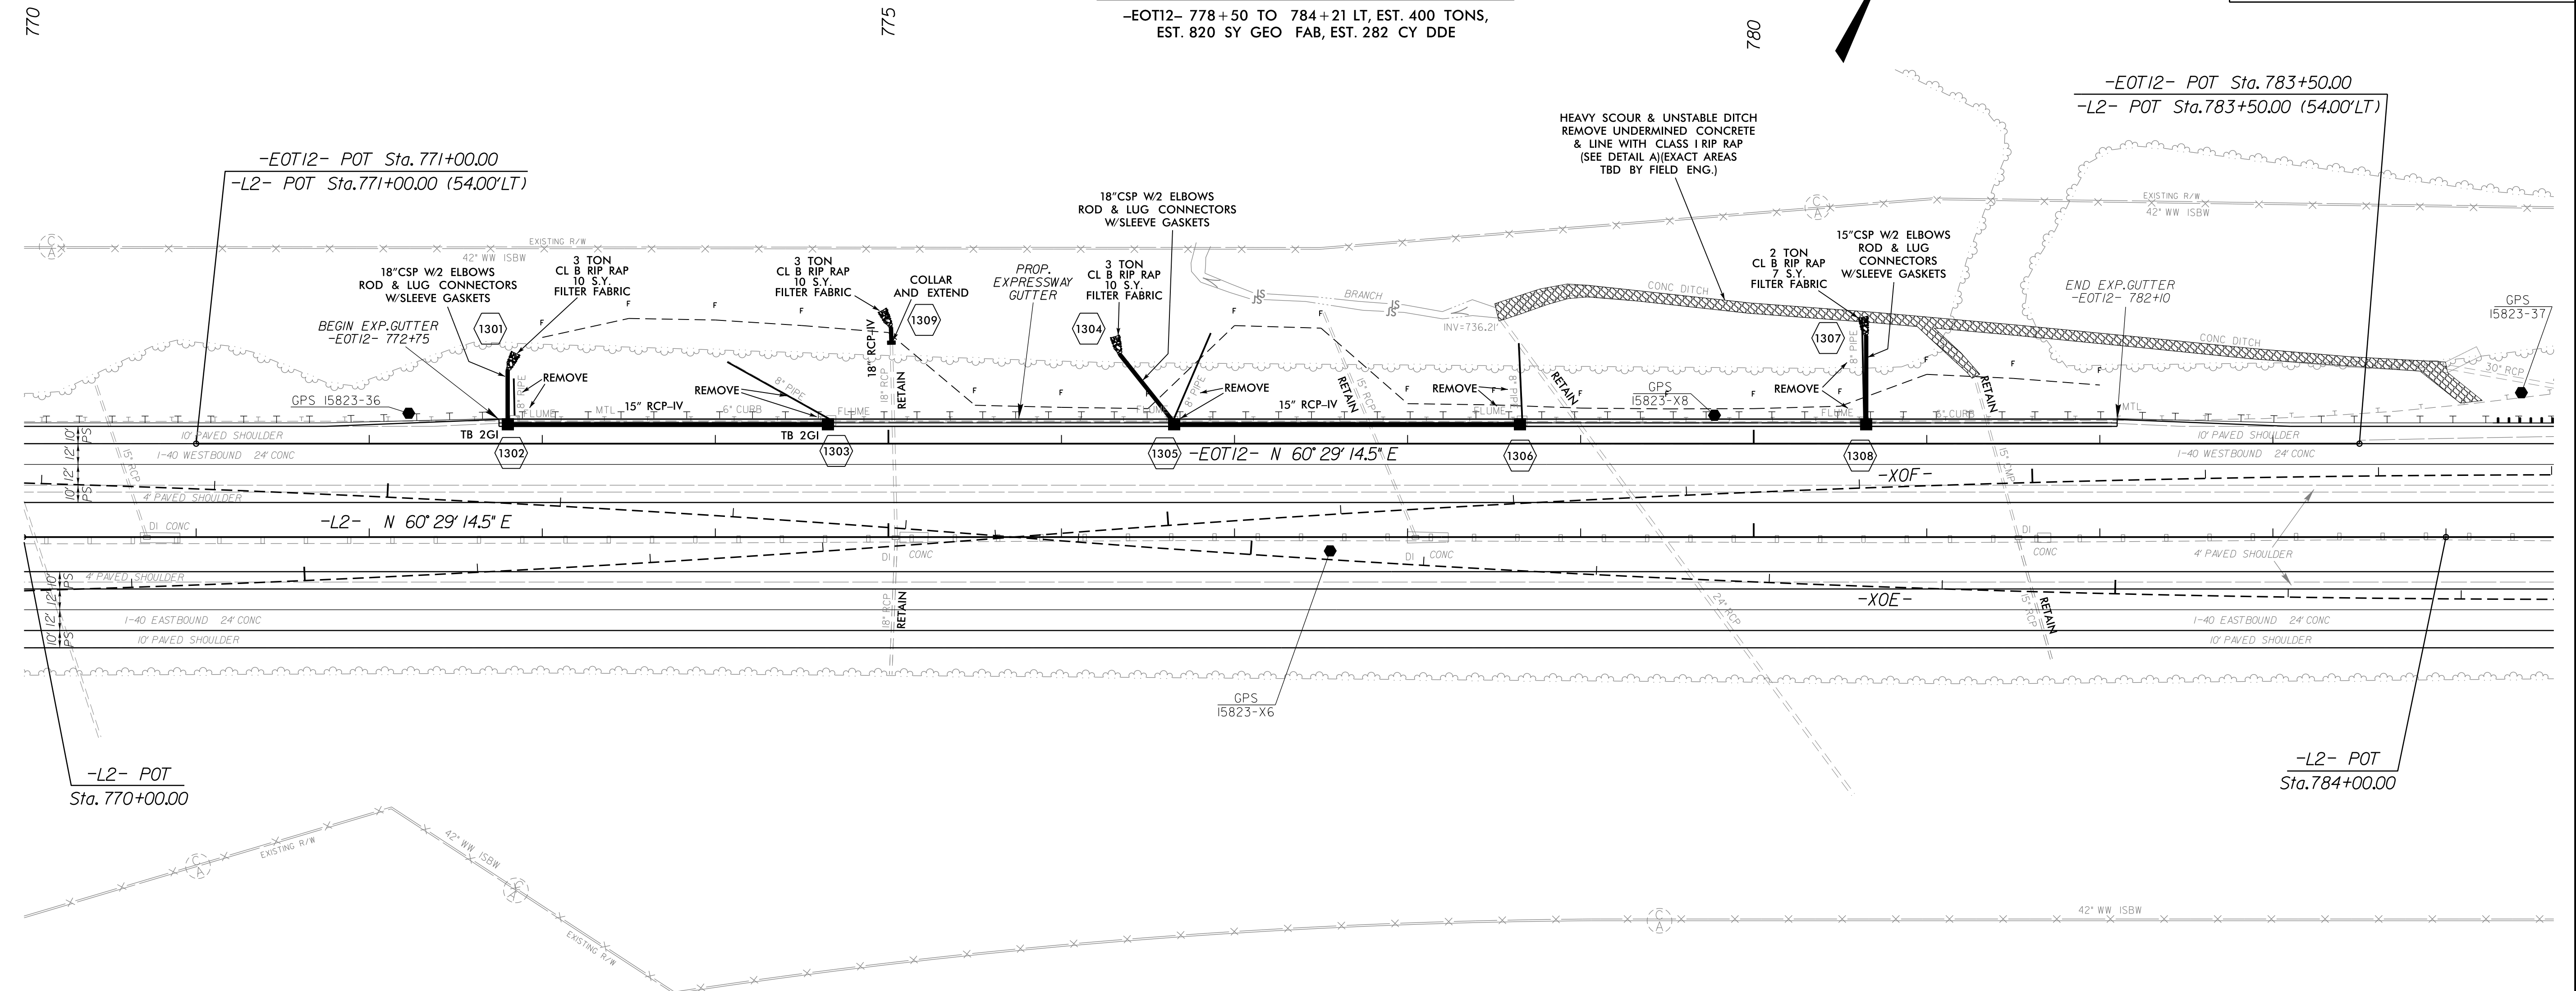
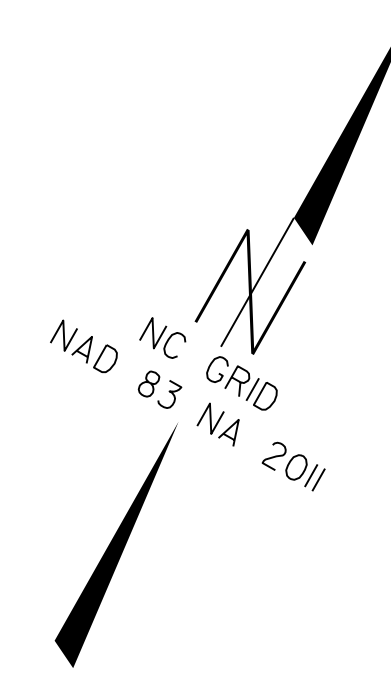


PROJECT REFERENCE NO. 1-5823	SHEET NO. 13
RW SHEET NO.	
ROADWAY DESIGN ENGINEER	HYDRAULICS ENGINEER
DocuSigned by: Scott Jones 12/12/2018	DocuSigned by: Scott Jones 12/12/2018
DOCUMENT NOT CONSIDERED FINAL UNLESS ALL SIGNATURES COMPLETED	

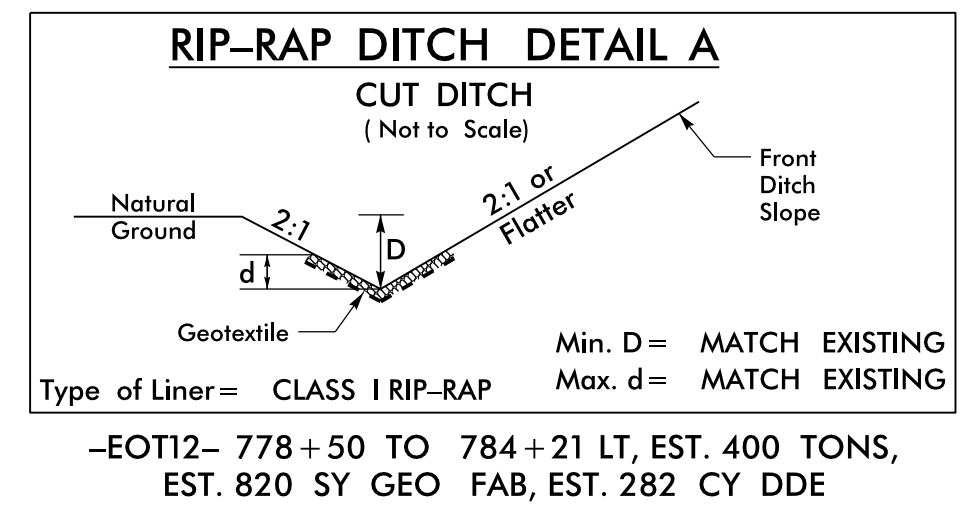

FOR CROSSOVER
ALIGNMENTS AND
DETAILS SEE SHEET 2B-2

NOTE:
SEE SHEET X-64 TO X-72
FOR CROSS SECTIONS

12-DEC-2018 14:25
 S:\Projects\Development\Roadway\DesignFiles\1-5823-40-Dave\Development\Roadway\DesignFiles\1-5823-40-dde.psh13.dgn
 \$\$\$\$