

**This electronic collection of documents is provided
for the convenience of the user
and is Not a Certified Document –**

**The documents contained herein were originally issued
and sealed by the individuals whose names and license
numbers appear on each page, on the dates appearing
with their signature on that page.**

**This file or an individual page
shall not be considered a certified document.**

**STATE OF NORTH CAROLINA
DIVISION OF HIGHWAYS**

CROSS-SECTION SUMMARY

NOTE: EMBANKMENT COLUMN DOES NOT INCLUDE BACKFILL FOR UNDERCUT


Approximate quantities only. Unclassified excavation, fine grading, clearing and grubbing, and removal of existing pavement will be paid for at the lump sum price for "Grading".


Station	Uncl. Exc. (cu. yd.)	Embt (cu. yd.)
-L-		
11+00.00	0	0
11+25.00	31	0
11+50.00	28	1
11+75.00	26	19
12+00.00	28	19
12+25.00	31	0
12+50.00	32	0

Station	Uncl. Exc. (cu. yd.)	Embt (cu. yd.)
-Y1-		
10+25.00	0	0
10+50.00	22	0
10+75.00	31	0

8/17/99

REVISIONS

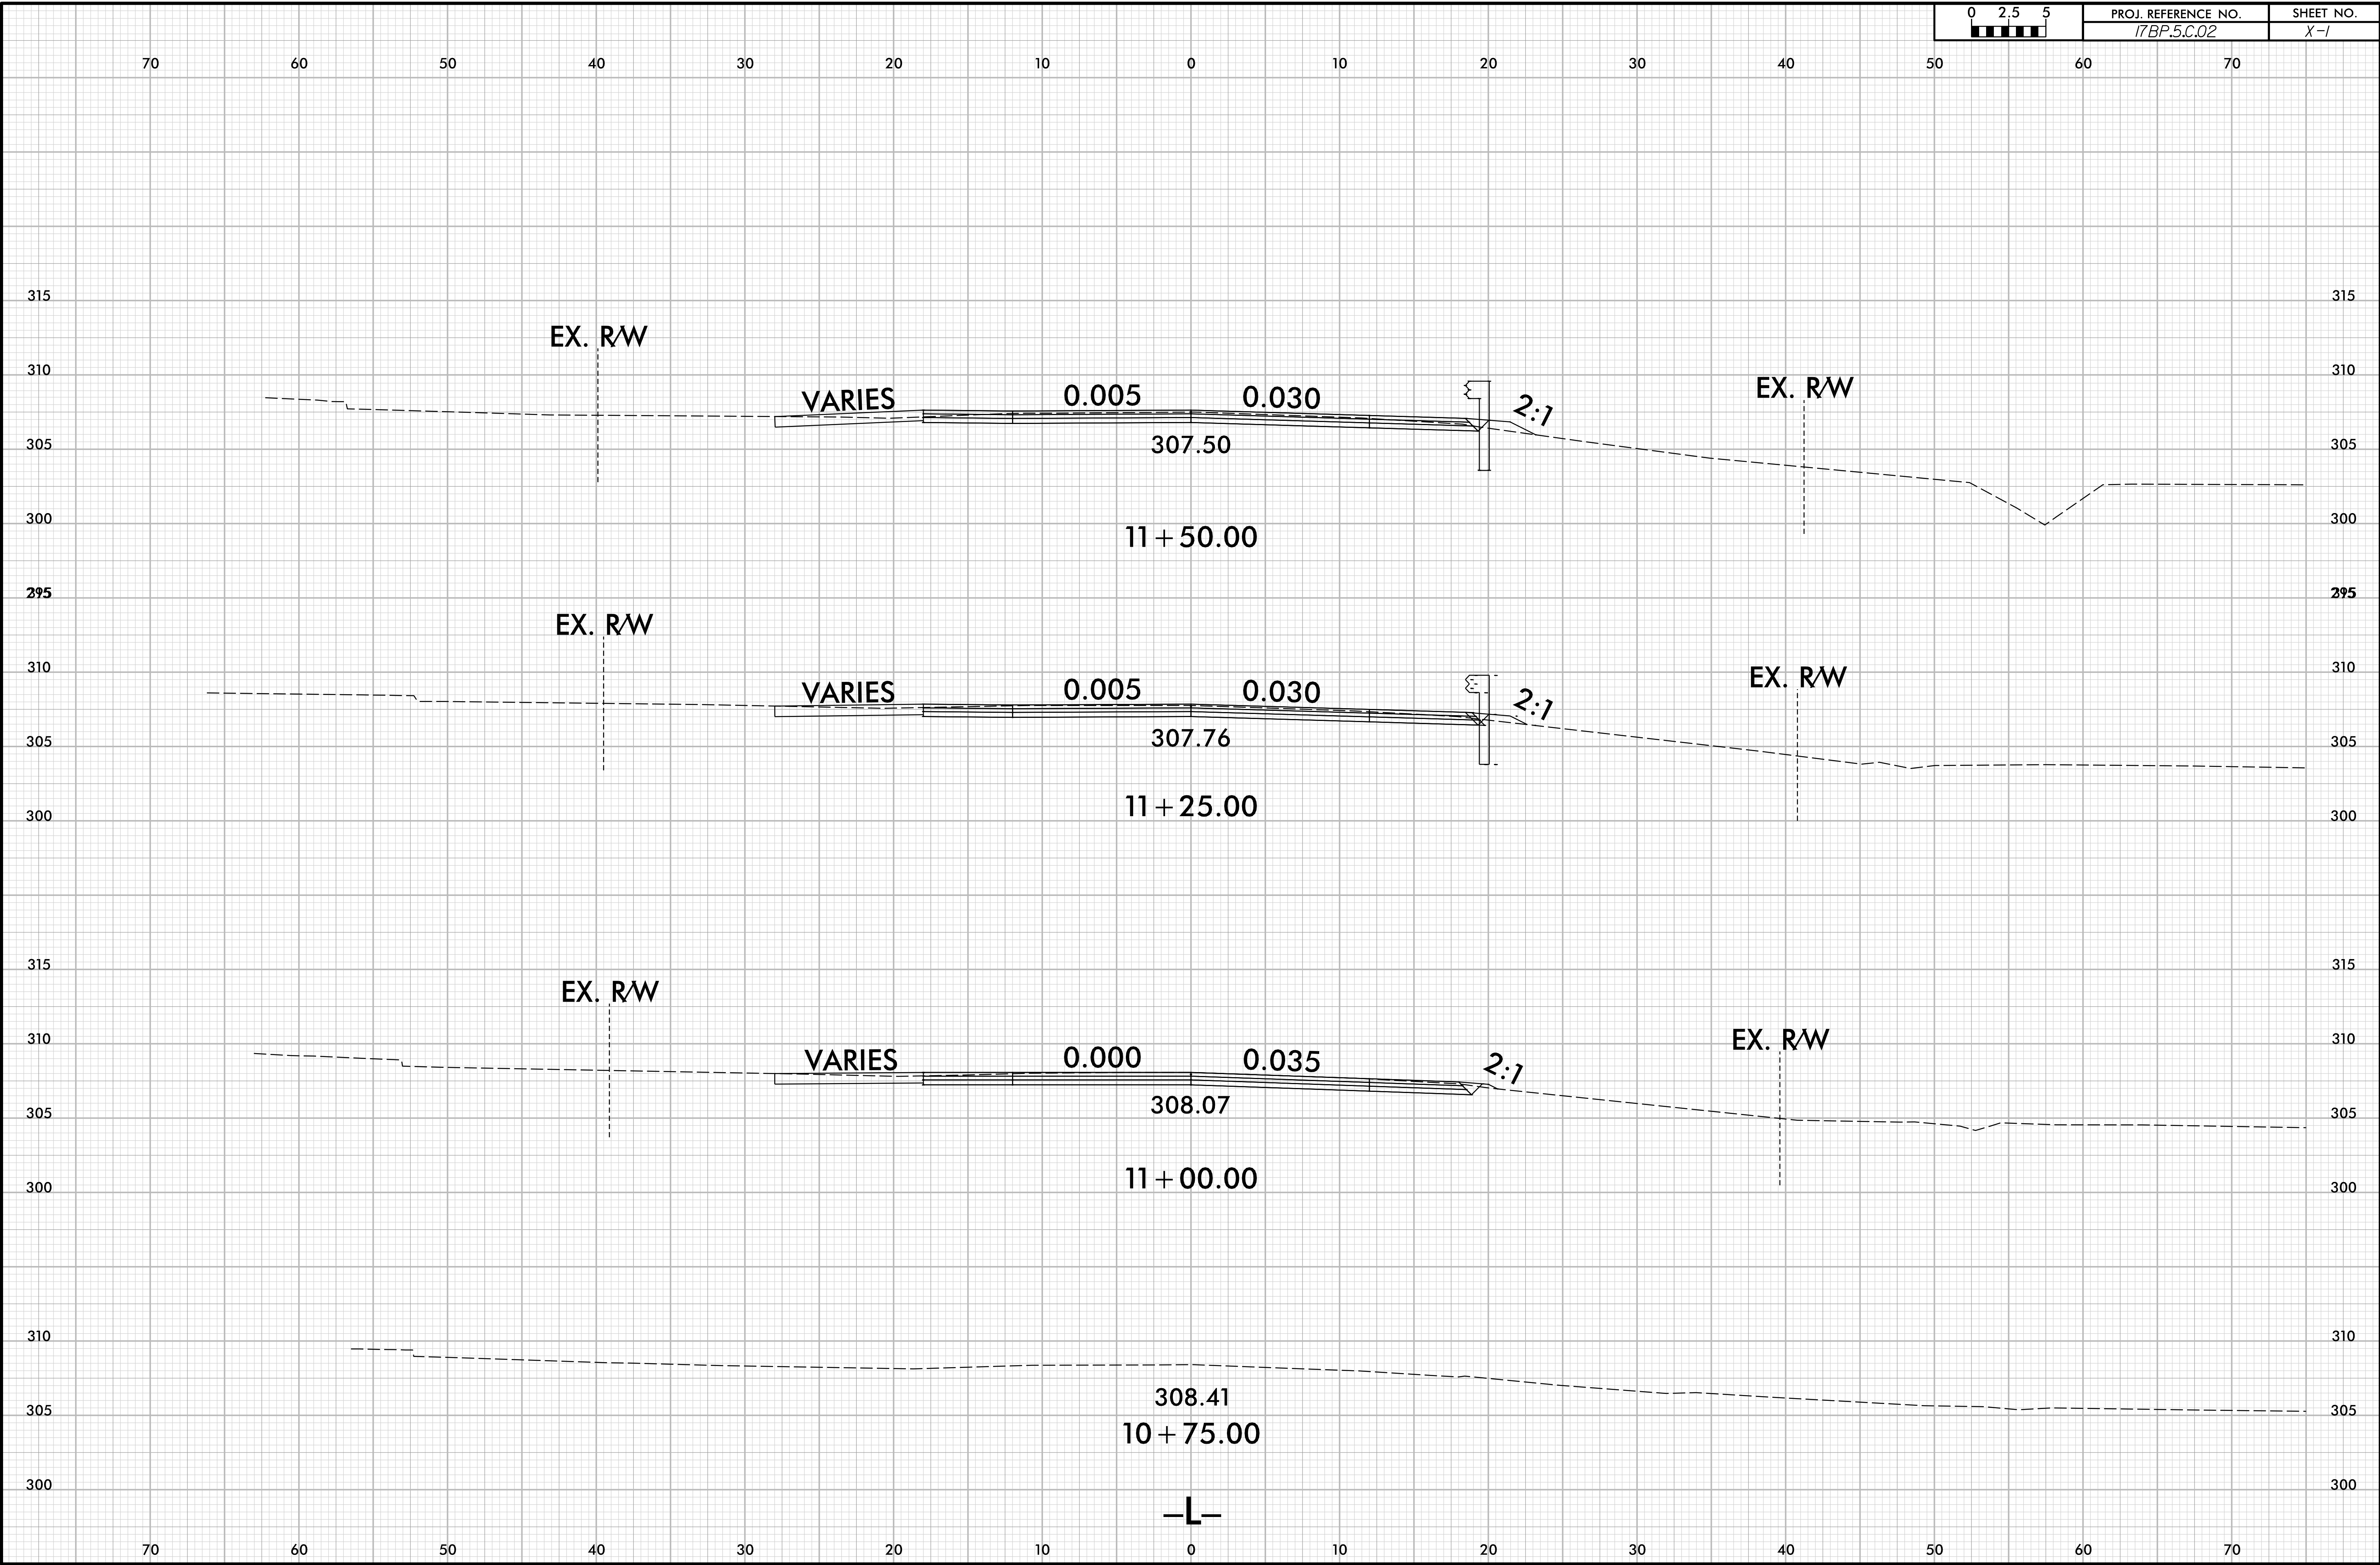

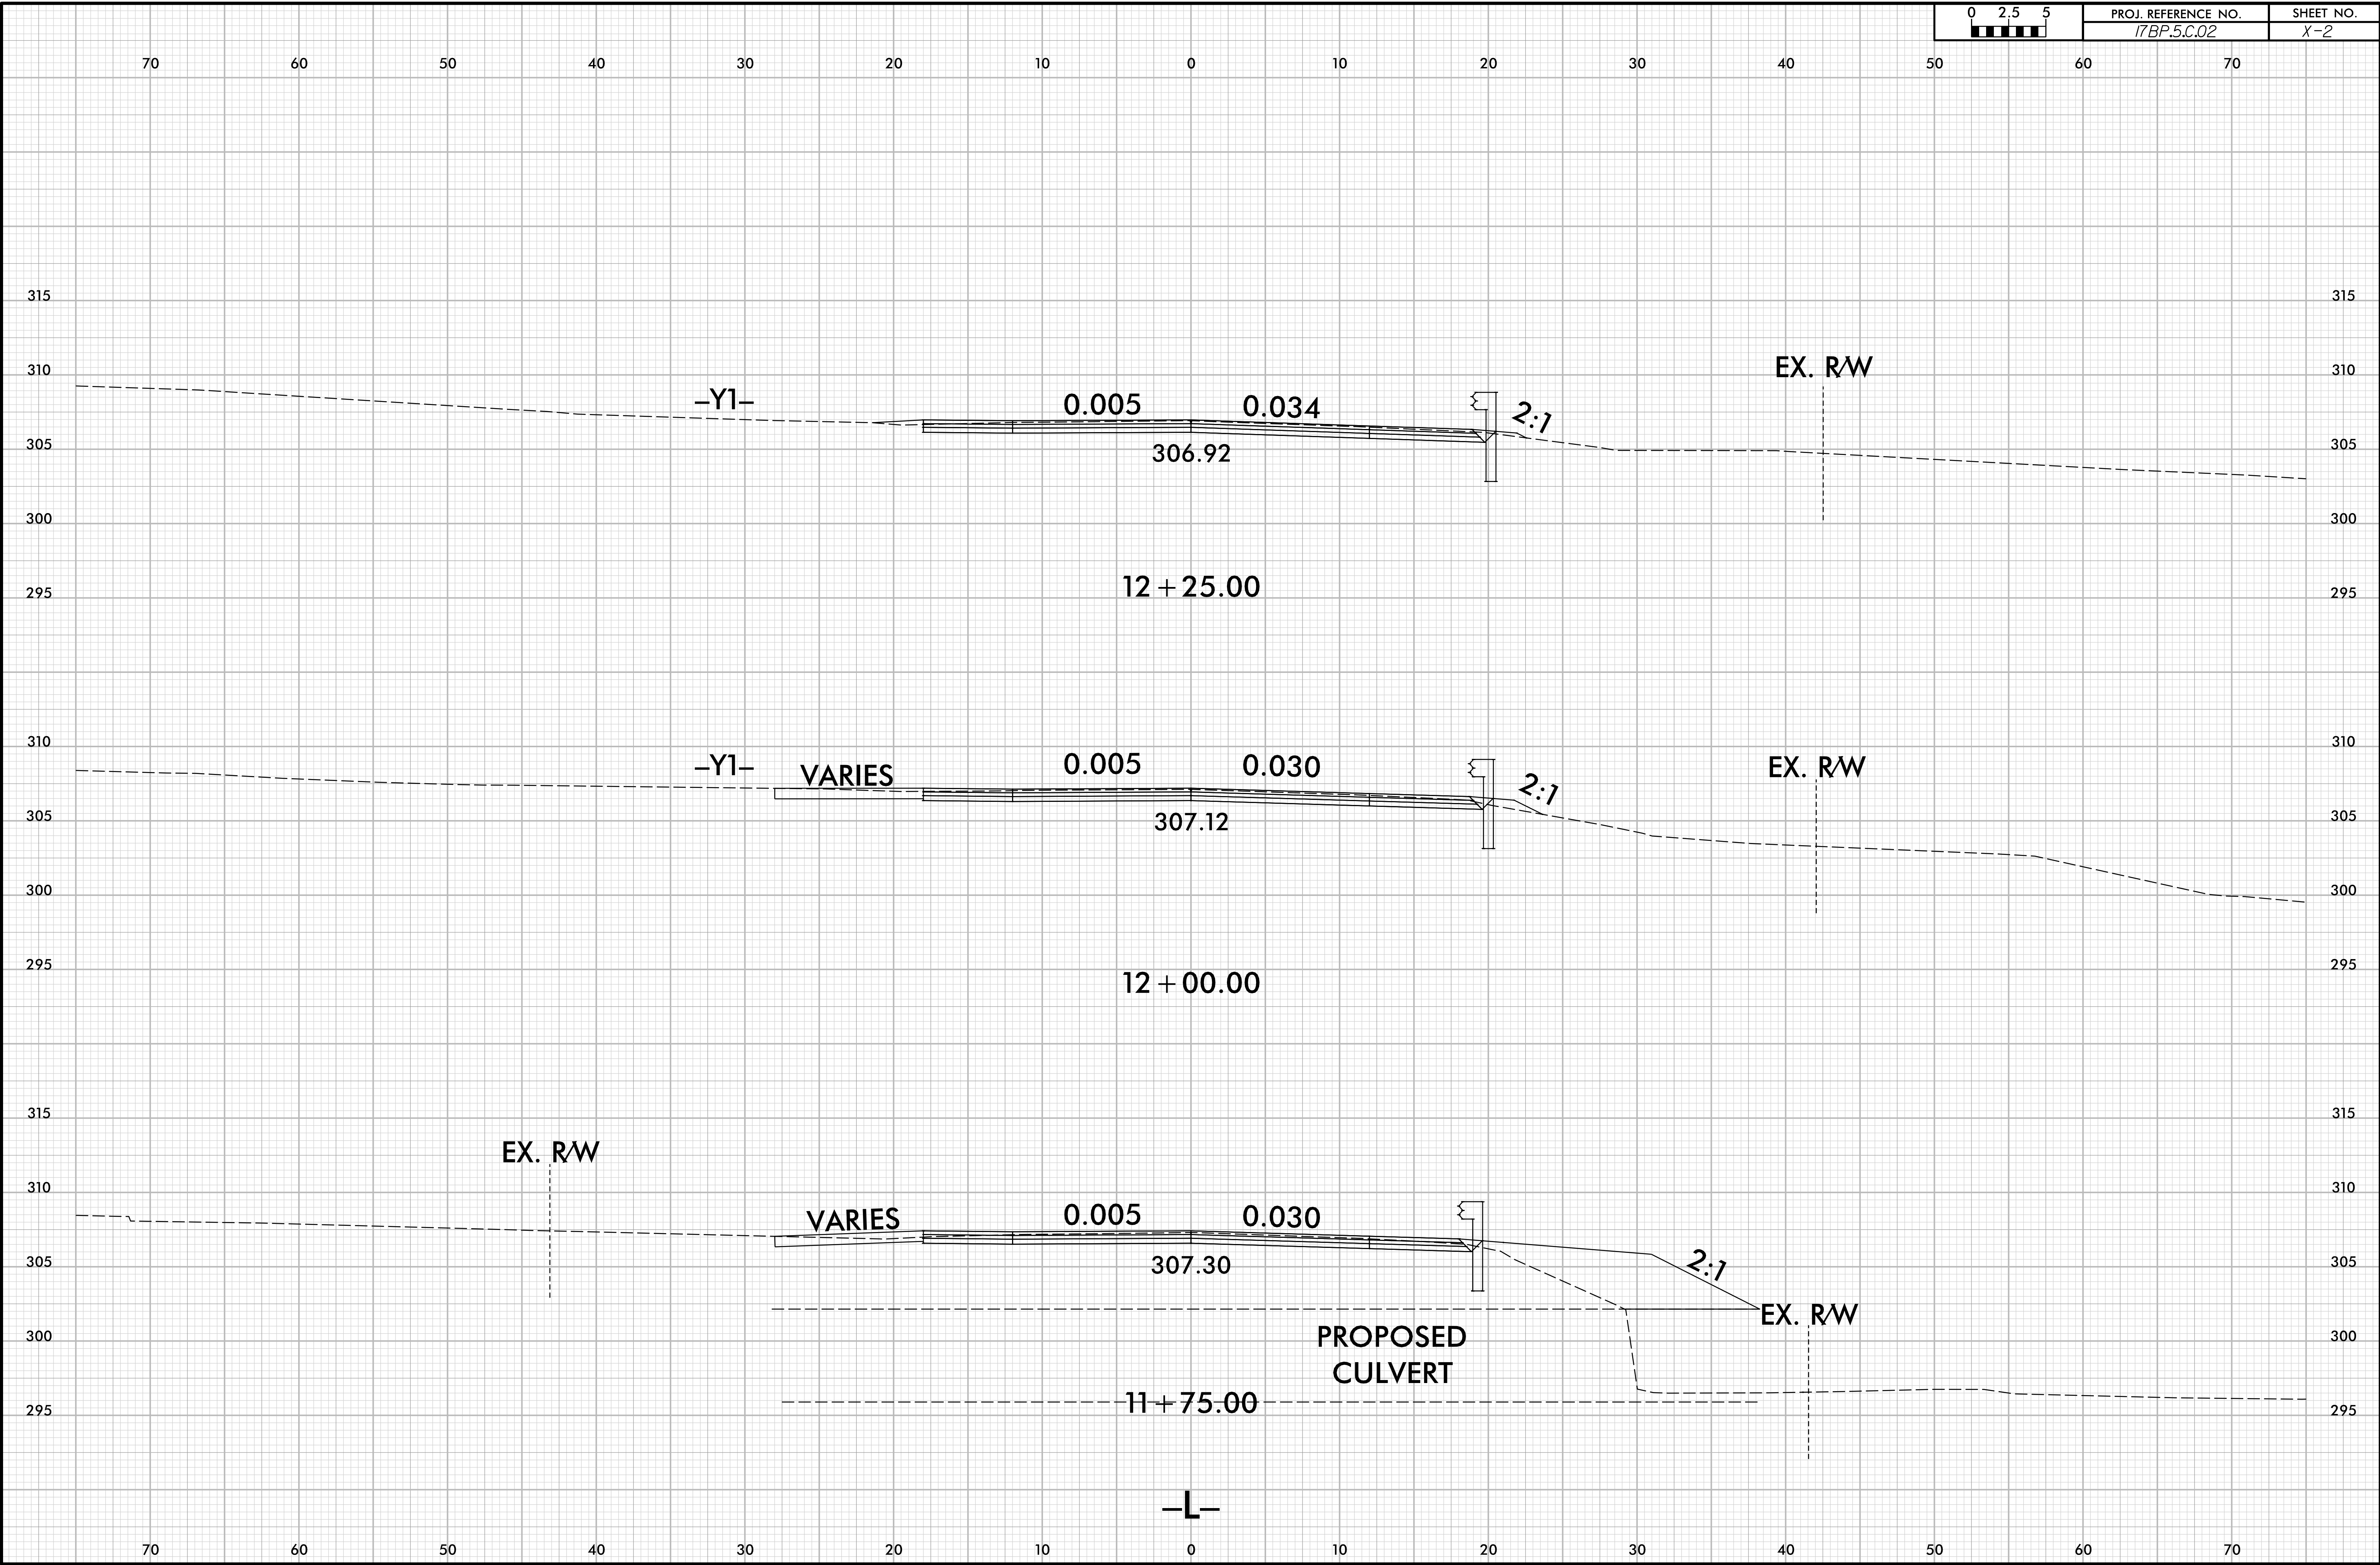


8/23/99



PROJ. REFERENCE NO.
17BP.5.C.02

SHEET NO.
X-3


70 60 50 40 30 20 10 0 10 20 30 40 50 60 70

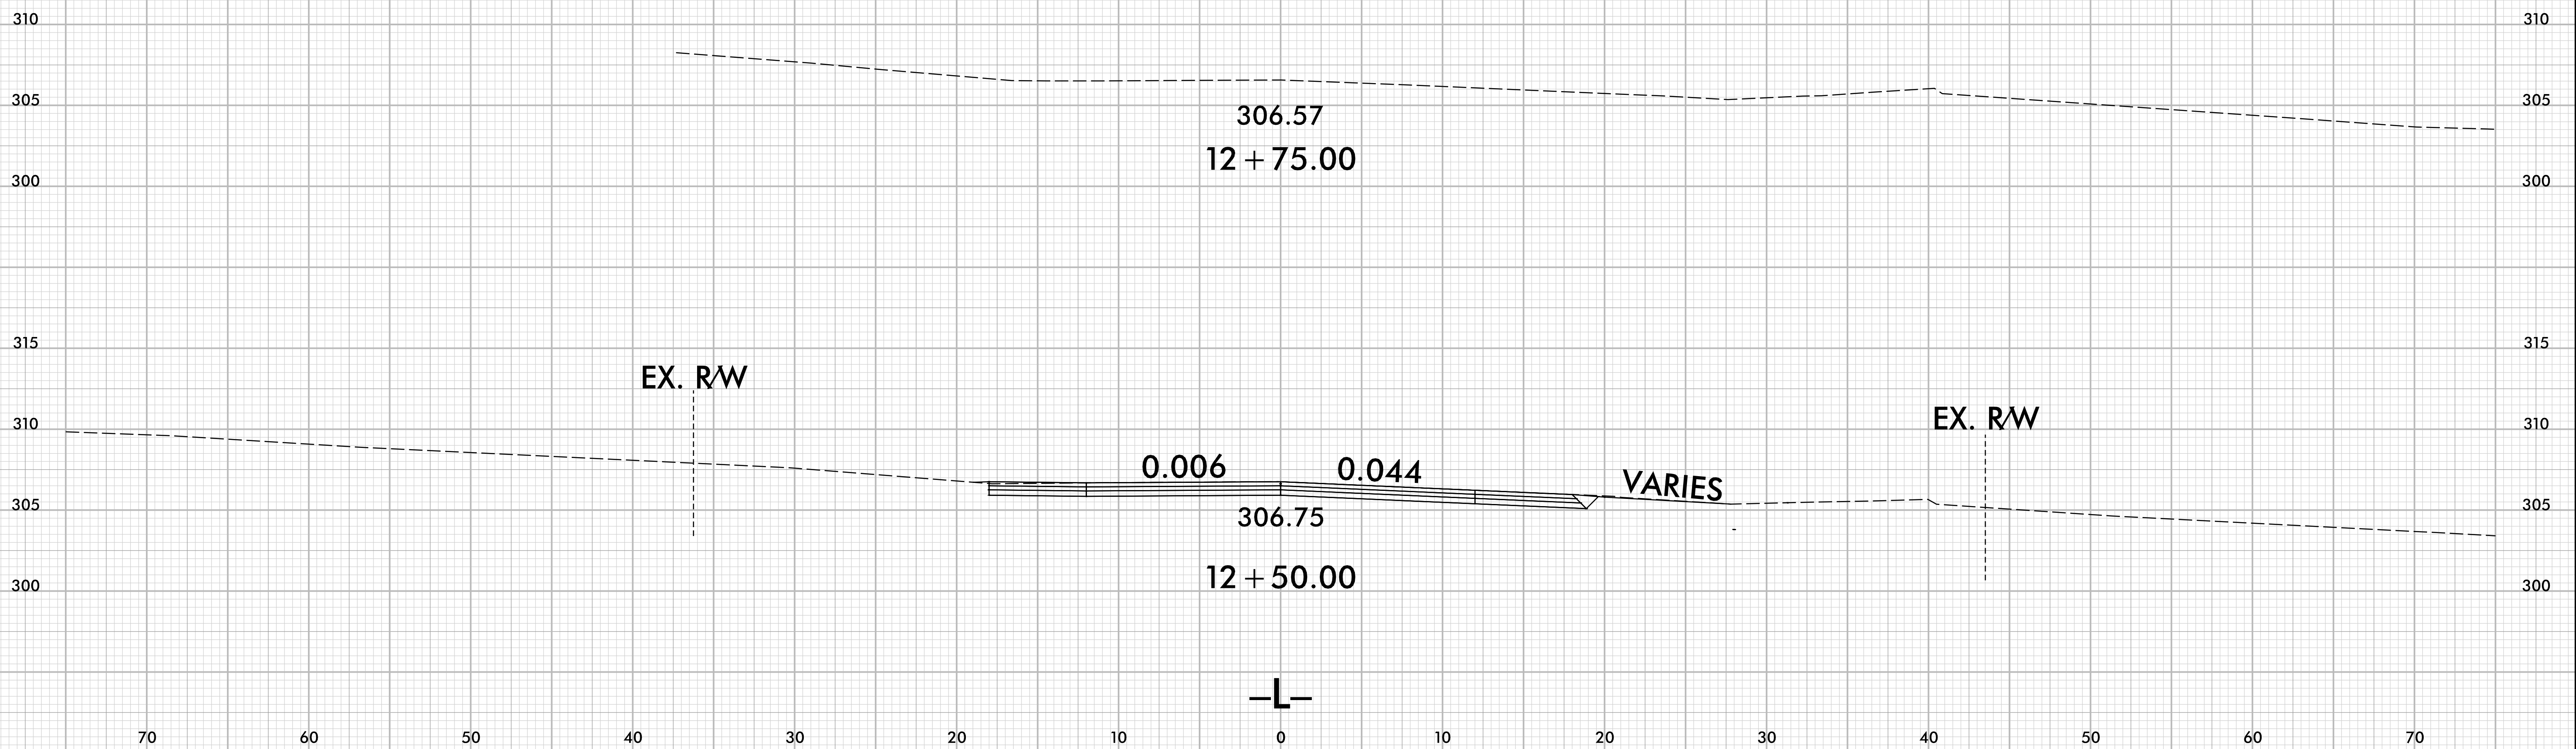

I:\Projects\NC\Div. 5\Projects\NonTIP\Projects\Nona_Pipe_Roadway\XSC\Nona_RDY_XPL.dgn



70 60 50 40 30 20 10 0 10 20 30 40 50 60 70

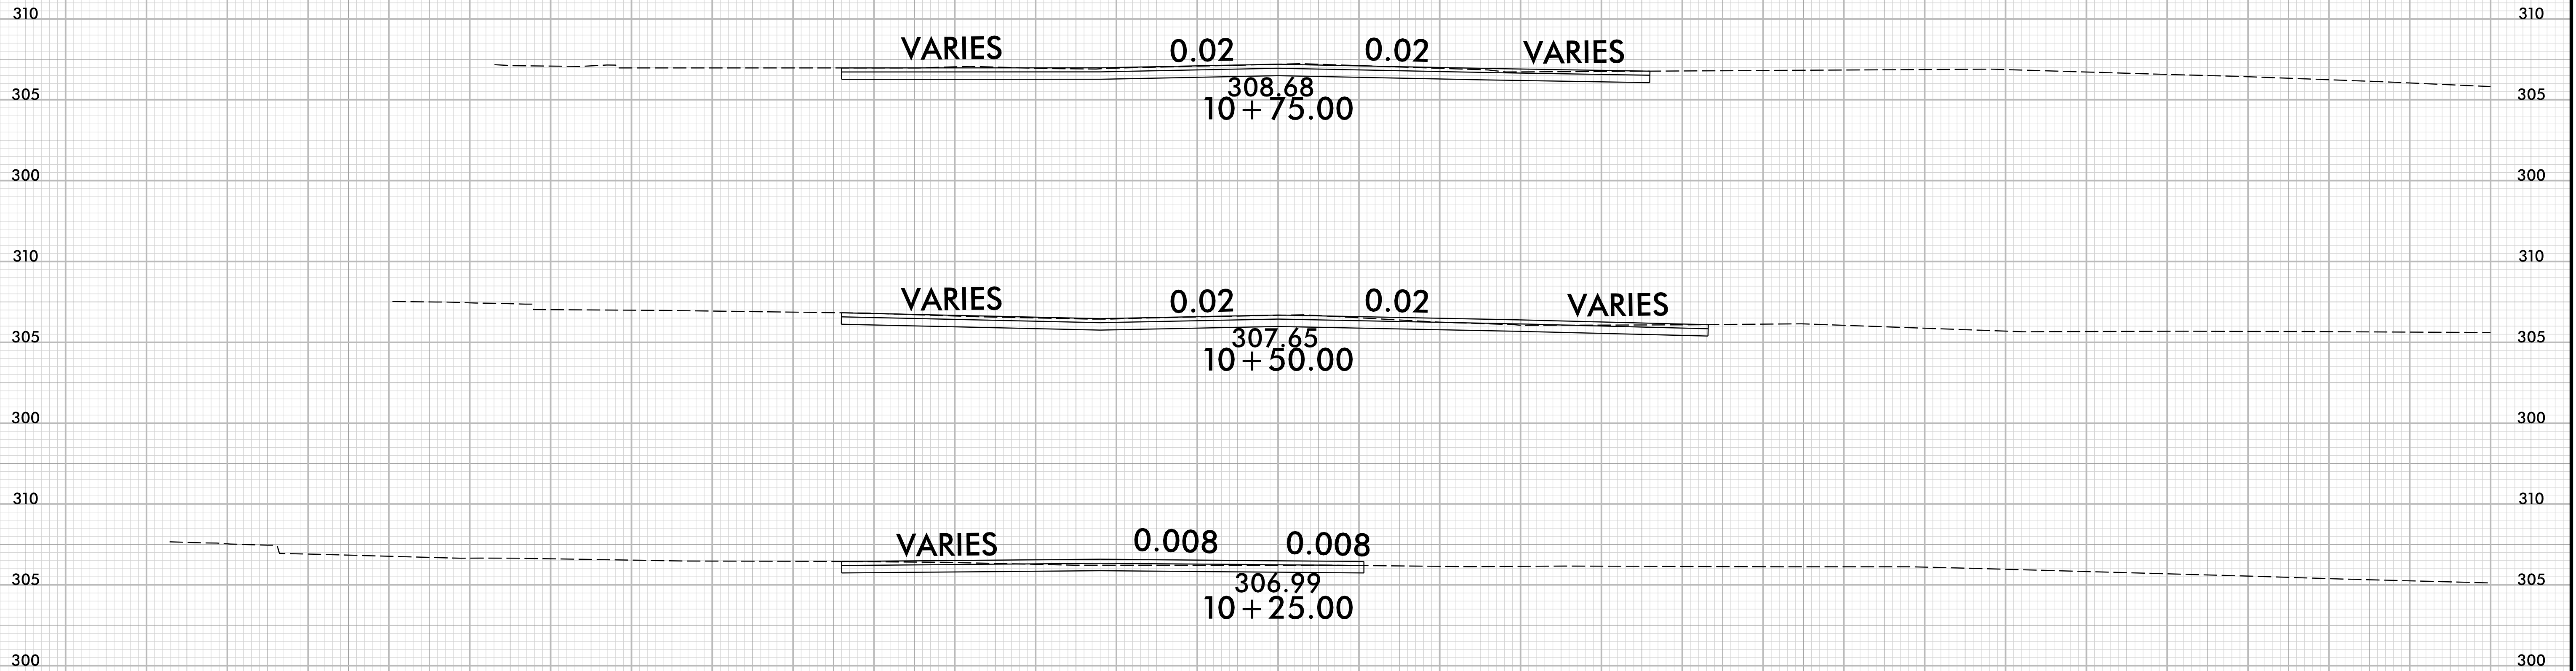

-Y1-

70 60 50 40 30 20 10 0 10 20 30 40 50 60 70