


**This electronic collection of documents is provided
for the convenience of the user
and is Not a Certified Document –**

**The documents contained herein were originally issued
and sealed by the individuals whose names and license
numbers appear on each page, on the dates appearing
with their signature on that page.**

**This file or an individual page
shall not be considered a certified document.**

T.I.P. NO.	SHEET NO.
U-5745	UO-1

NOTE:
 ALL UTILITY WORK SHOWN ON THIS SHEET IS DONE BY OTHERS.
 NO PAYMENT WILL BE MADE TO THE CONTRACTOR FOR UTILITY WORK SHOWN ON THIS SHEET.

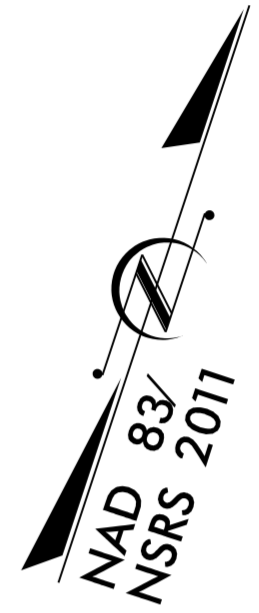


STATE OF NORTH CAROLINA
 DIVISION OF HIGHWAYS


**UTILITIES BY OTHERS PLANS
 DURHAM COUNTY**

**LOCATION: INTERSECTION IMPROVEMENTS (ROUNDAABOUT)
 AT NC 751 (HOPE VALLEY ROAD) AND
 SR 1183 (UNIVERSITY DRIVE) IN DURHAM**


**TYPE OF WORK: POWER DISTRIBUTION, TELEPHONE,
 CATV & GAS RELOCATION**

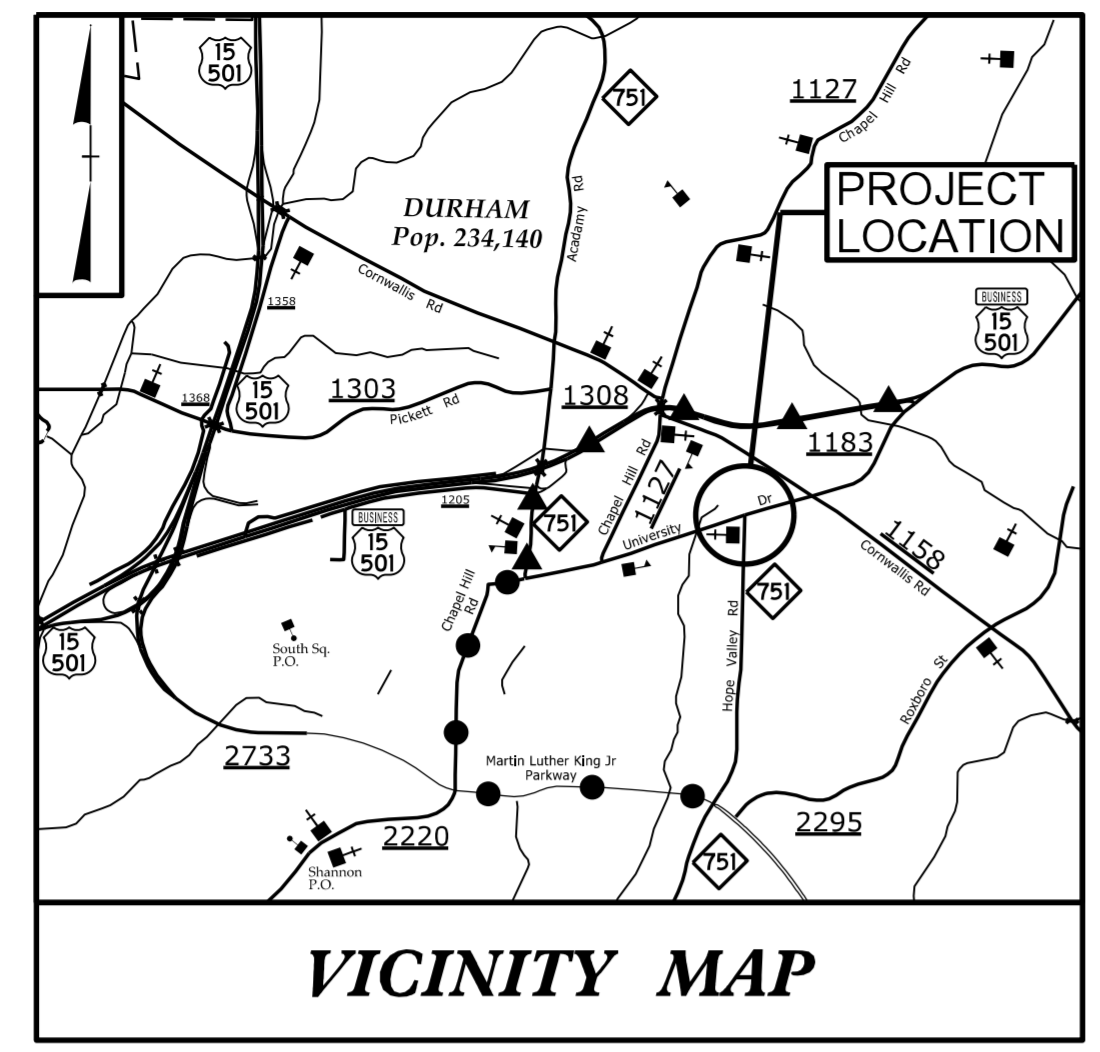

VICINITY MAP

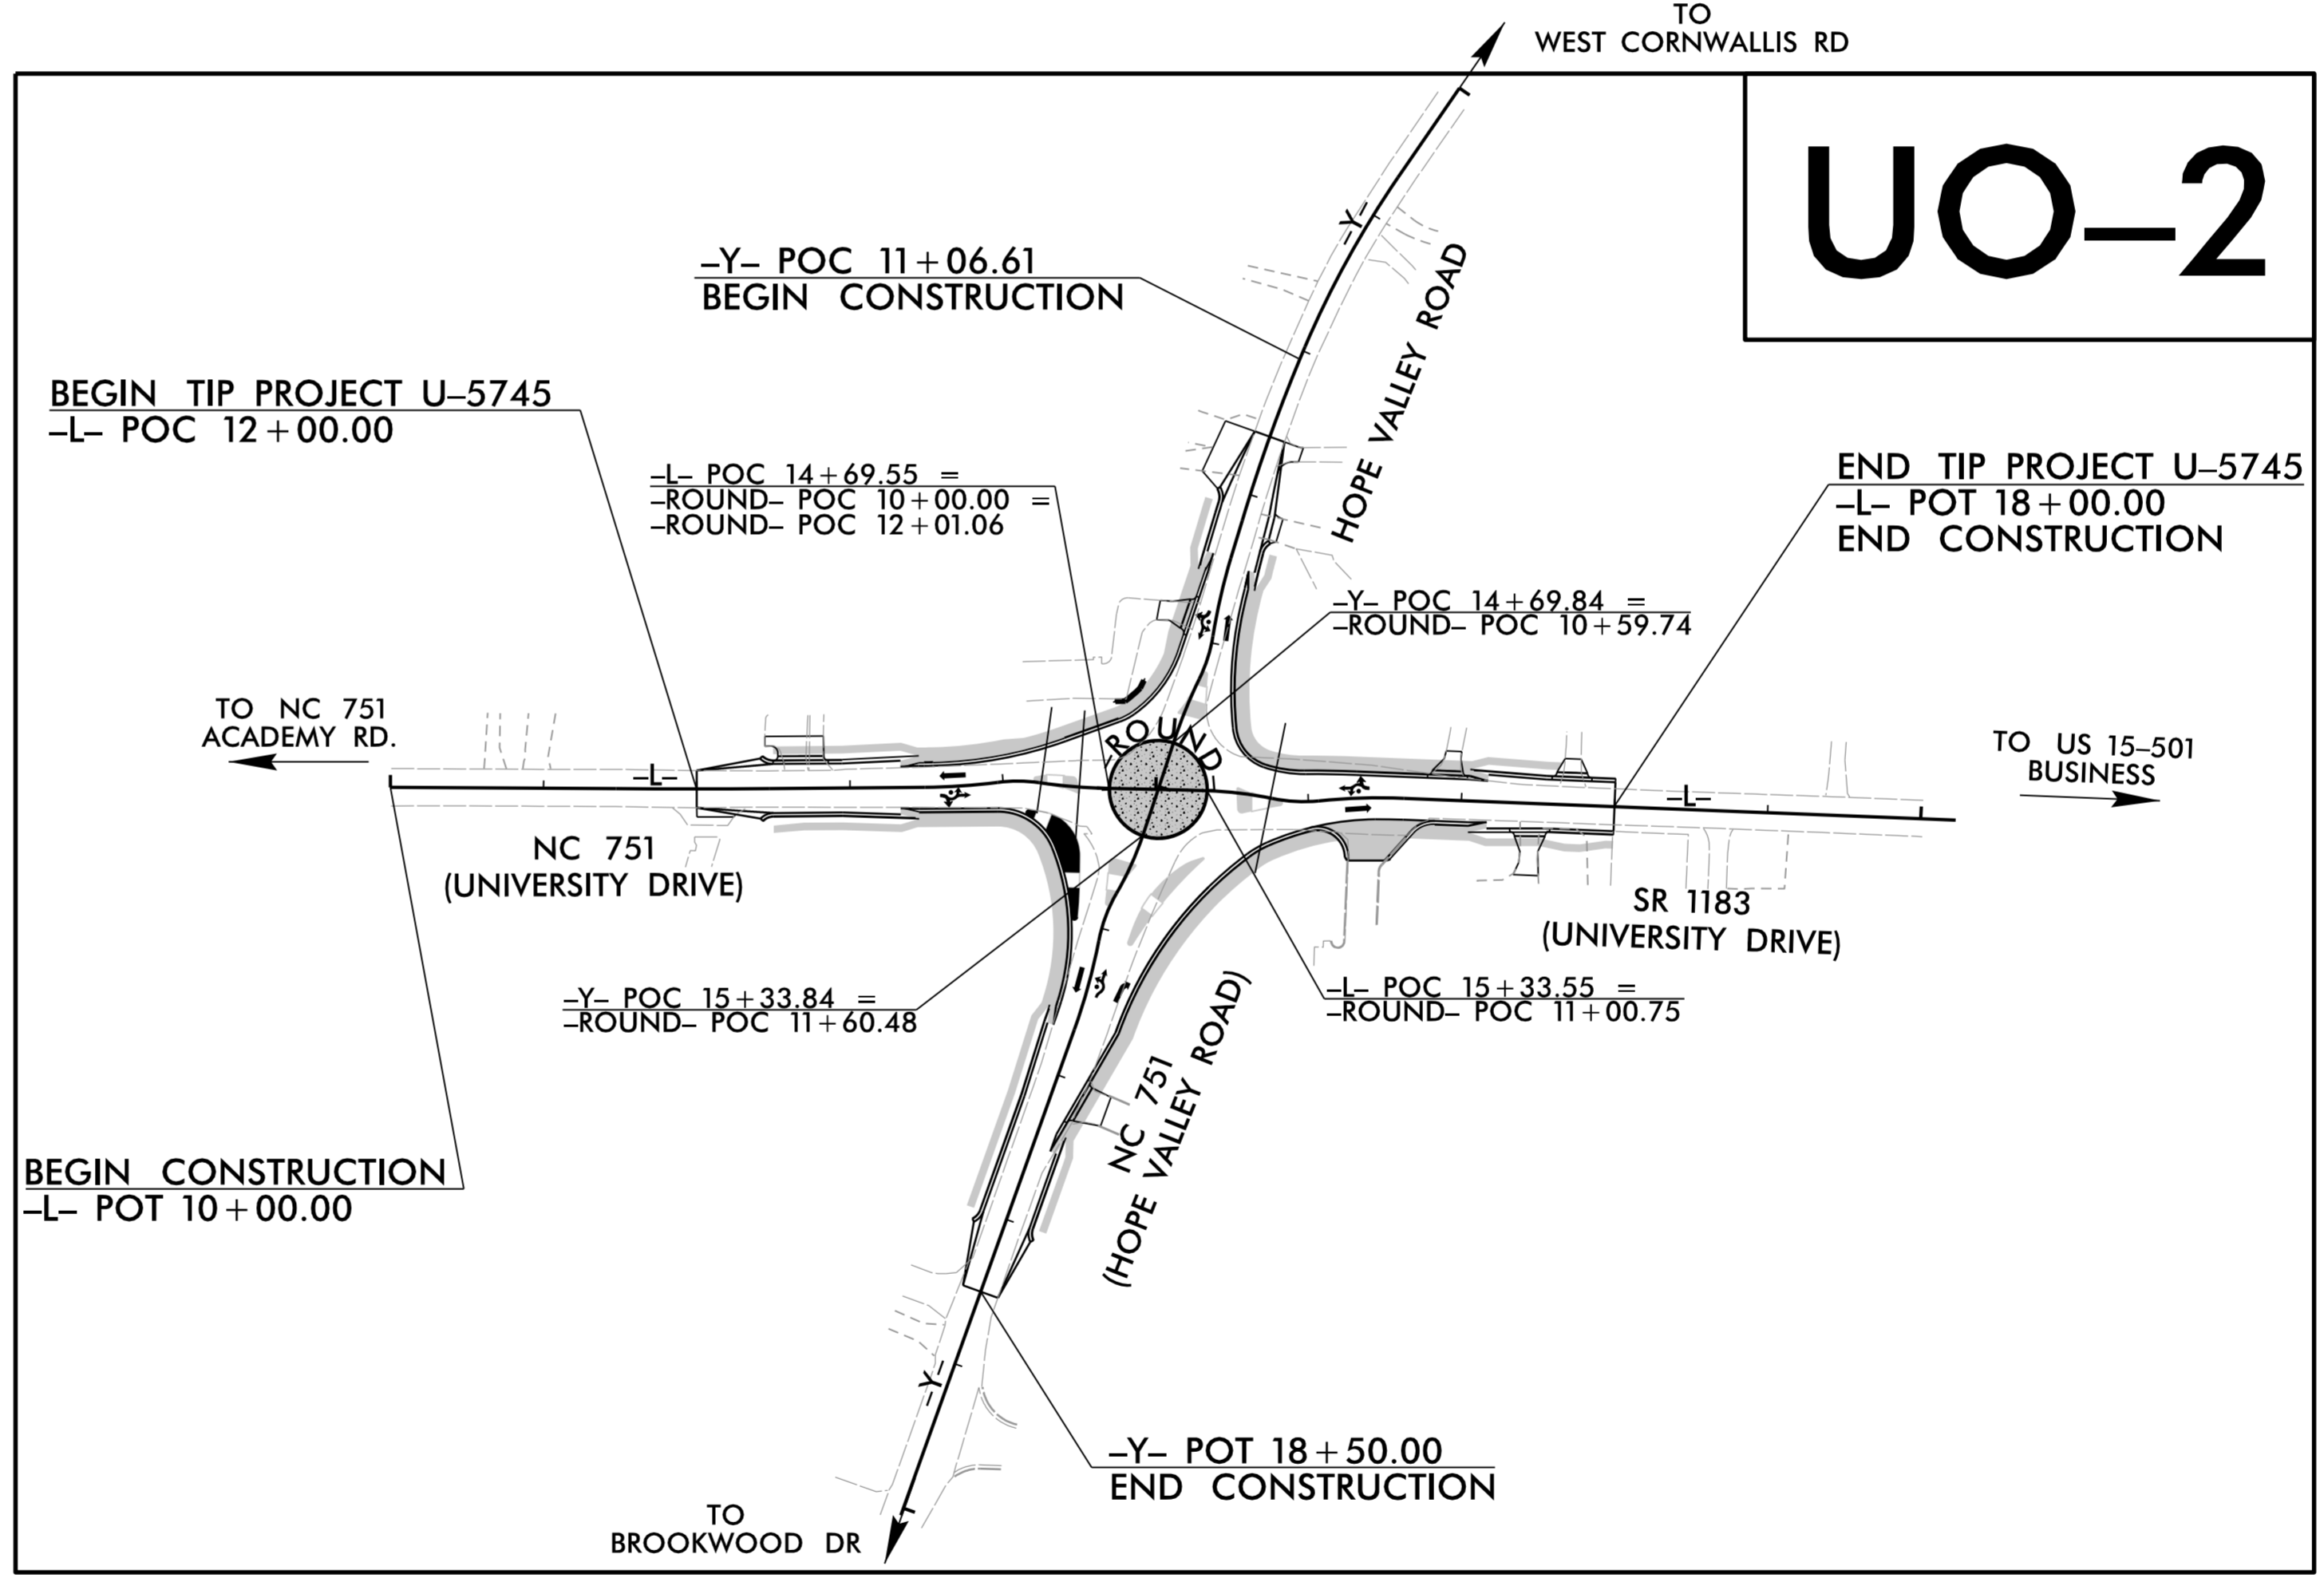

TIP PROJECT: U-5745

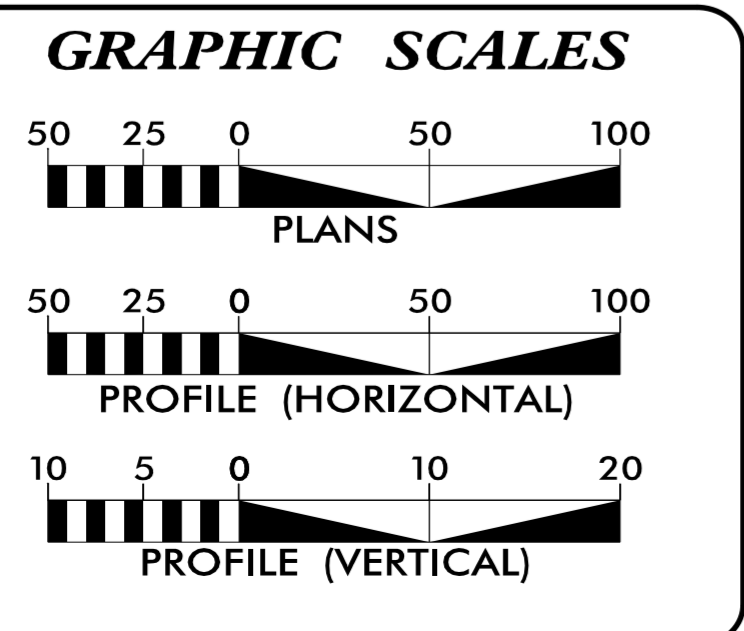

INDEX OF SHEETS

SHEET NO.:	DESCRIPTION:
UO-1	TITLE SHEET
UO-2	UBO PLAN SHEET

UTILITY OWNERS WITH CONFLICTS

(A) POWER - DUKE ENERGY CAROLINAS
 (B) TELEPHONE - FRONTIER COMMUNICATIONS
 (C) TELEPHONE - AT&T DISTRIBUTION
 (D) CATV - TWCCHARTERSPECTRUM
 (E) GAS - PSNC

PREPARED IN THE OFFICE OF:

CH ENGINEERING

3220 GLEN ROYAL RD. RALEIGH, NC 27617
 TELE 919.788.0224 FAX 919.788.0232
 NC LICENSE #P-0189

UTILITIES PROJECT ENGINEER
 Mary Jo Lee, P.E.

**DIVISION OF HIGHWAYS
 DIVISION 5**


2612 N. DUKE STREET
 DURHAM, NC 27704

MONROE BROWN DIVISION CONTACT #1
 STEPHEN R. DAVIDSON, PE DIVISION CONTACT #2


\$\$\$\$\$SYTIME\$\$\$\$\$
 \$\$\$DN\$\$\$\$\$
 \$\$\$USERNAME\$\$\$\$\$

UTILITIES BY OTHERS

NOTE:
ALL UTILITY WORK SHOWN ON THIS SHEET WILL BE DONE BY OTHERS. NO PAYMENT WILL BE MADE TO THE CONTRACTOR FOR UTILITY WORK SHOWN ON THIS SHEET.

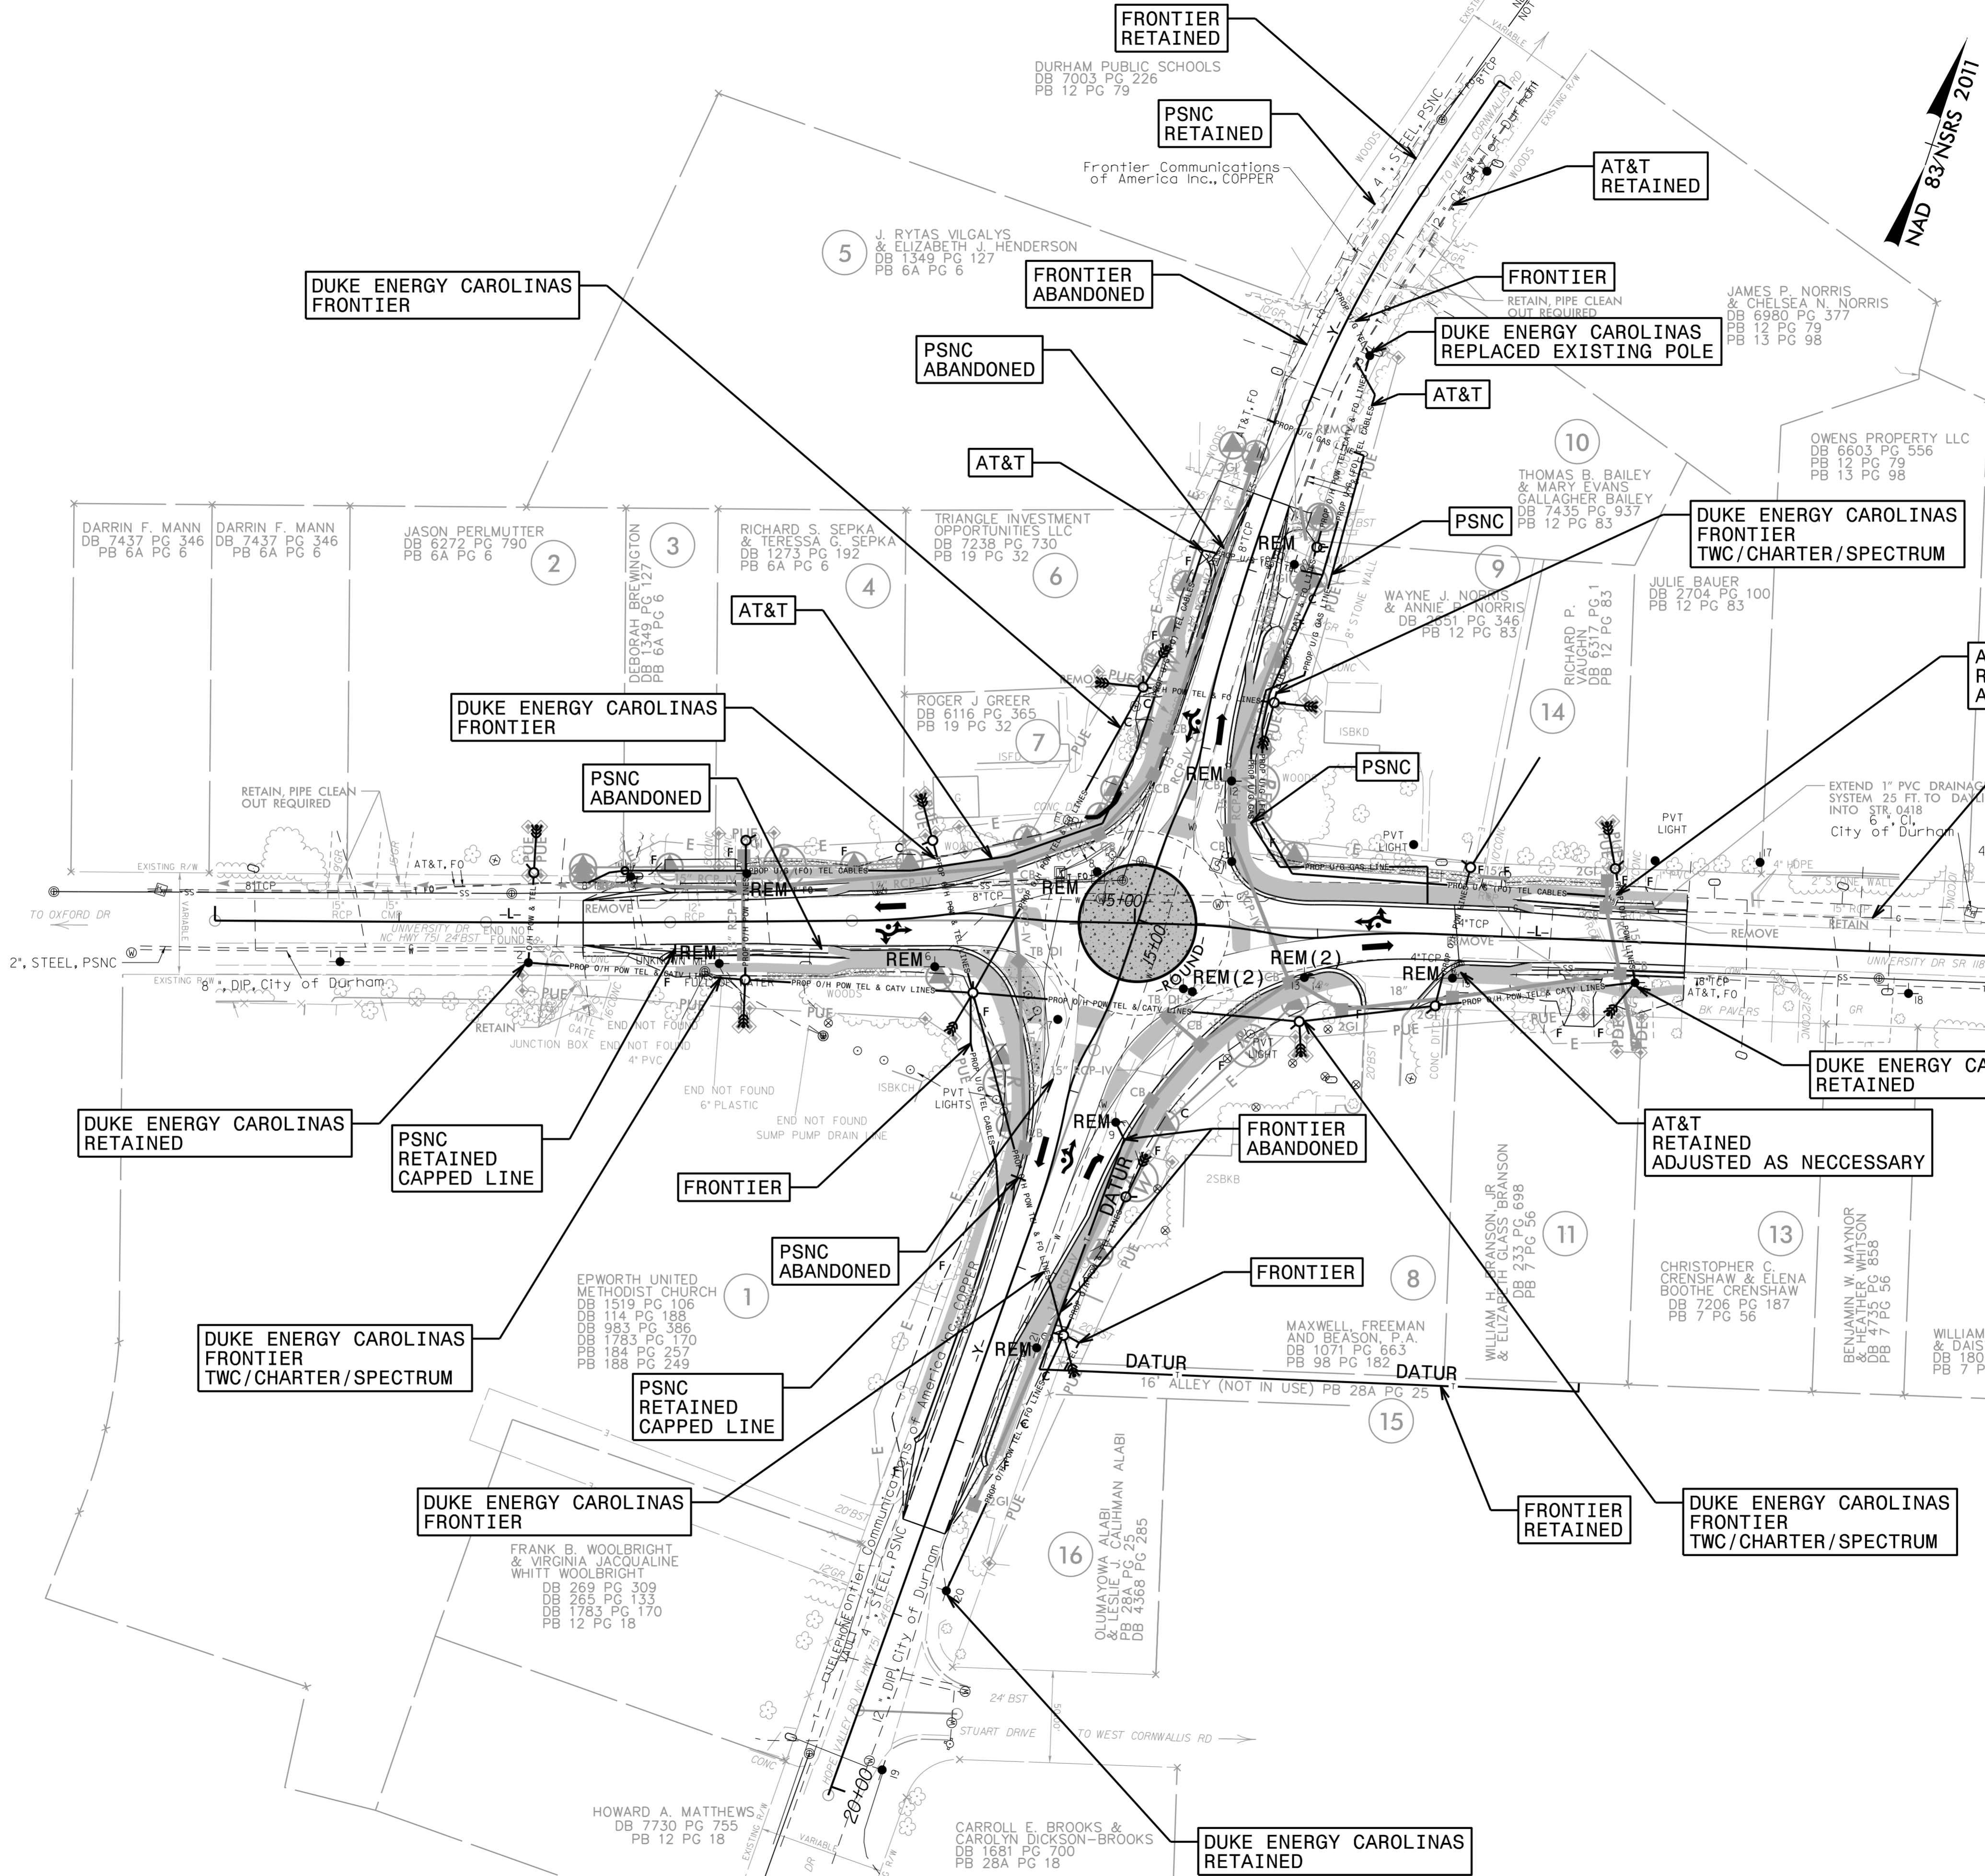

5/14/99
 7/23/2018
 P:\S\Projects\Engineering\UBD\Pro\U5745\ut_rdy4_UD02.psh.dgn

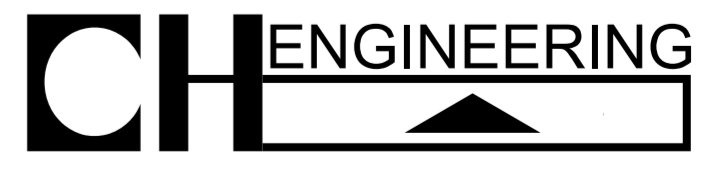

3220 GLEN ROYAL RD. RALEIGH, NC 27617
 TELE 919.788.0224 FAX 919.788.0232
 NC LICENSE #P-0189