

**This electronic collection of documents is provided
for the convenience of the user
and is Not a Certified Document –**

**The documents contained herein were originally issued
and sealed by the individuals whose names and license
numbers appear on each page, on the dates appearing
with their signature on that page.**


**This file or an individual page
shall not be considered a certified document.**

NOTE: EMBANKMENT COLUMN DOES NOT INCLUDE BACKFILL FOR UNDERCUT


Approximate quantities only. Unclassified excavation, shoulder borrow, fine grading, clearing and grubbing, and removal of existing pavement will be paid for at the lump sum price for "Grading".

CROSS-SECTION SUMMARY

STATION L	UNCL. EXC. (CU. YD.)	EMBT. (CU. YD.)
13+00.00	0	0
13+50.00	41	55
14+00.00	37	125
14+50.00	38	134
15+00.00	14	45
15+50.00	2	10
16+00.00	84	24
16+50.00	19	49
17+00.00	29	30
17+50.00	50	38
18+00.00	79	33
18+50.00	111	23
19+00.00	153	16
19+50.00	111	6




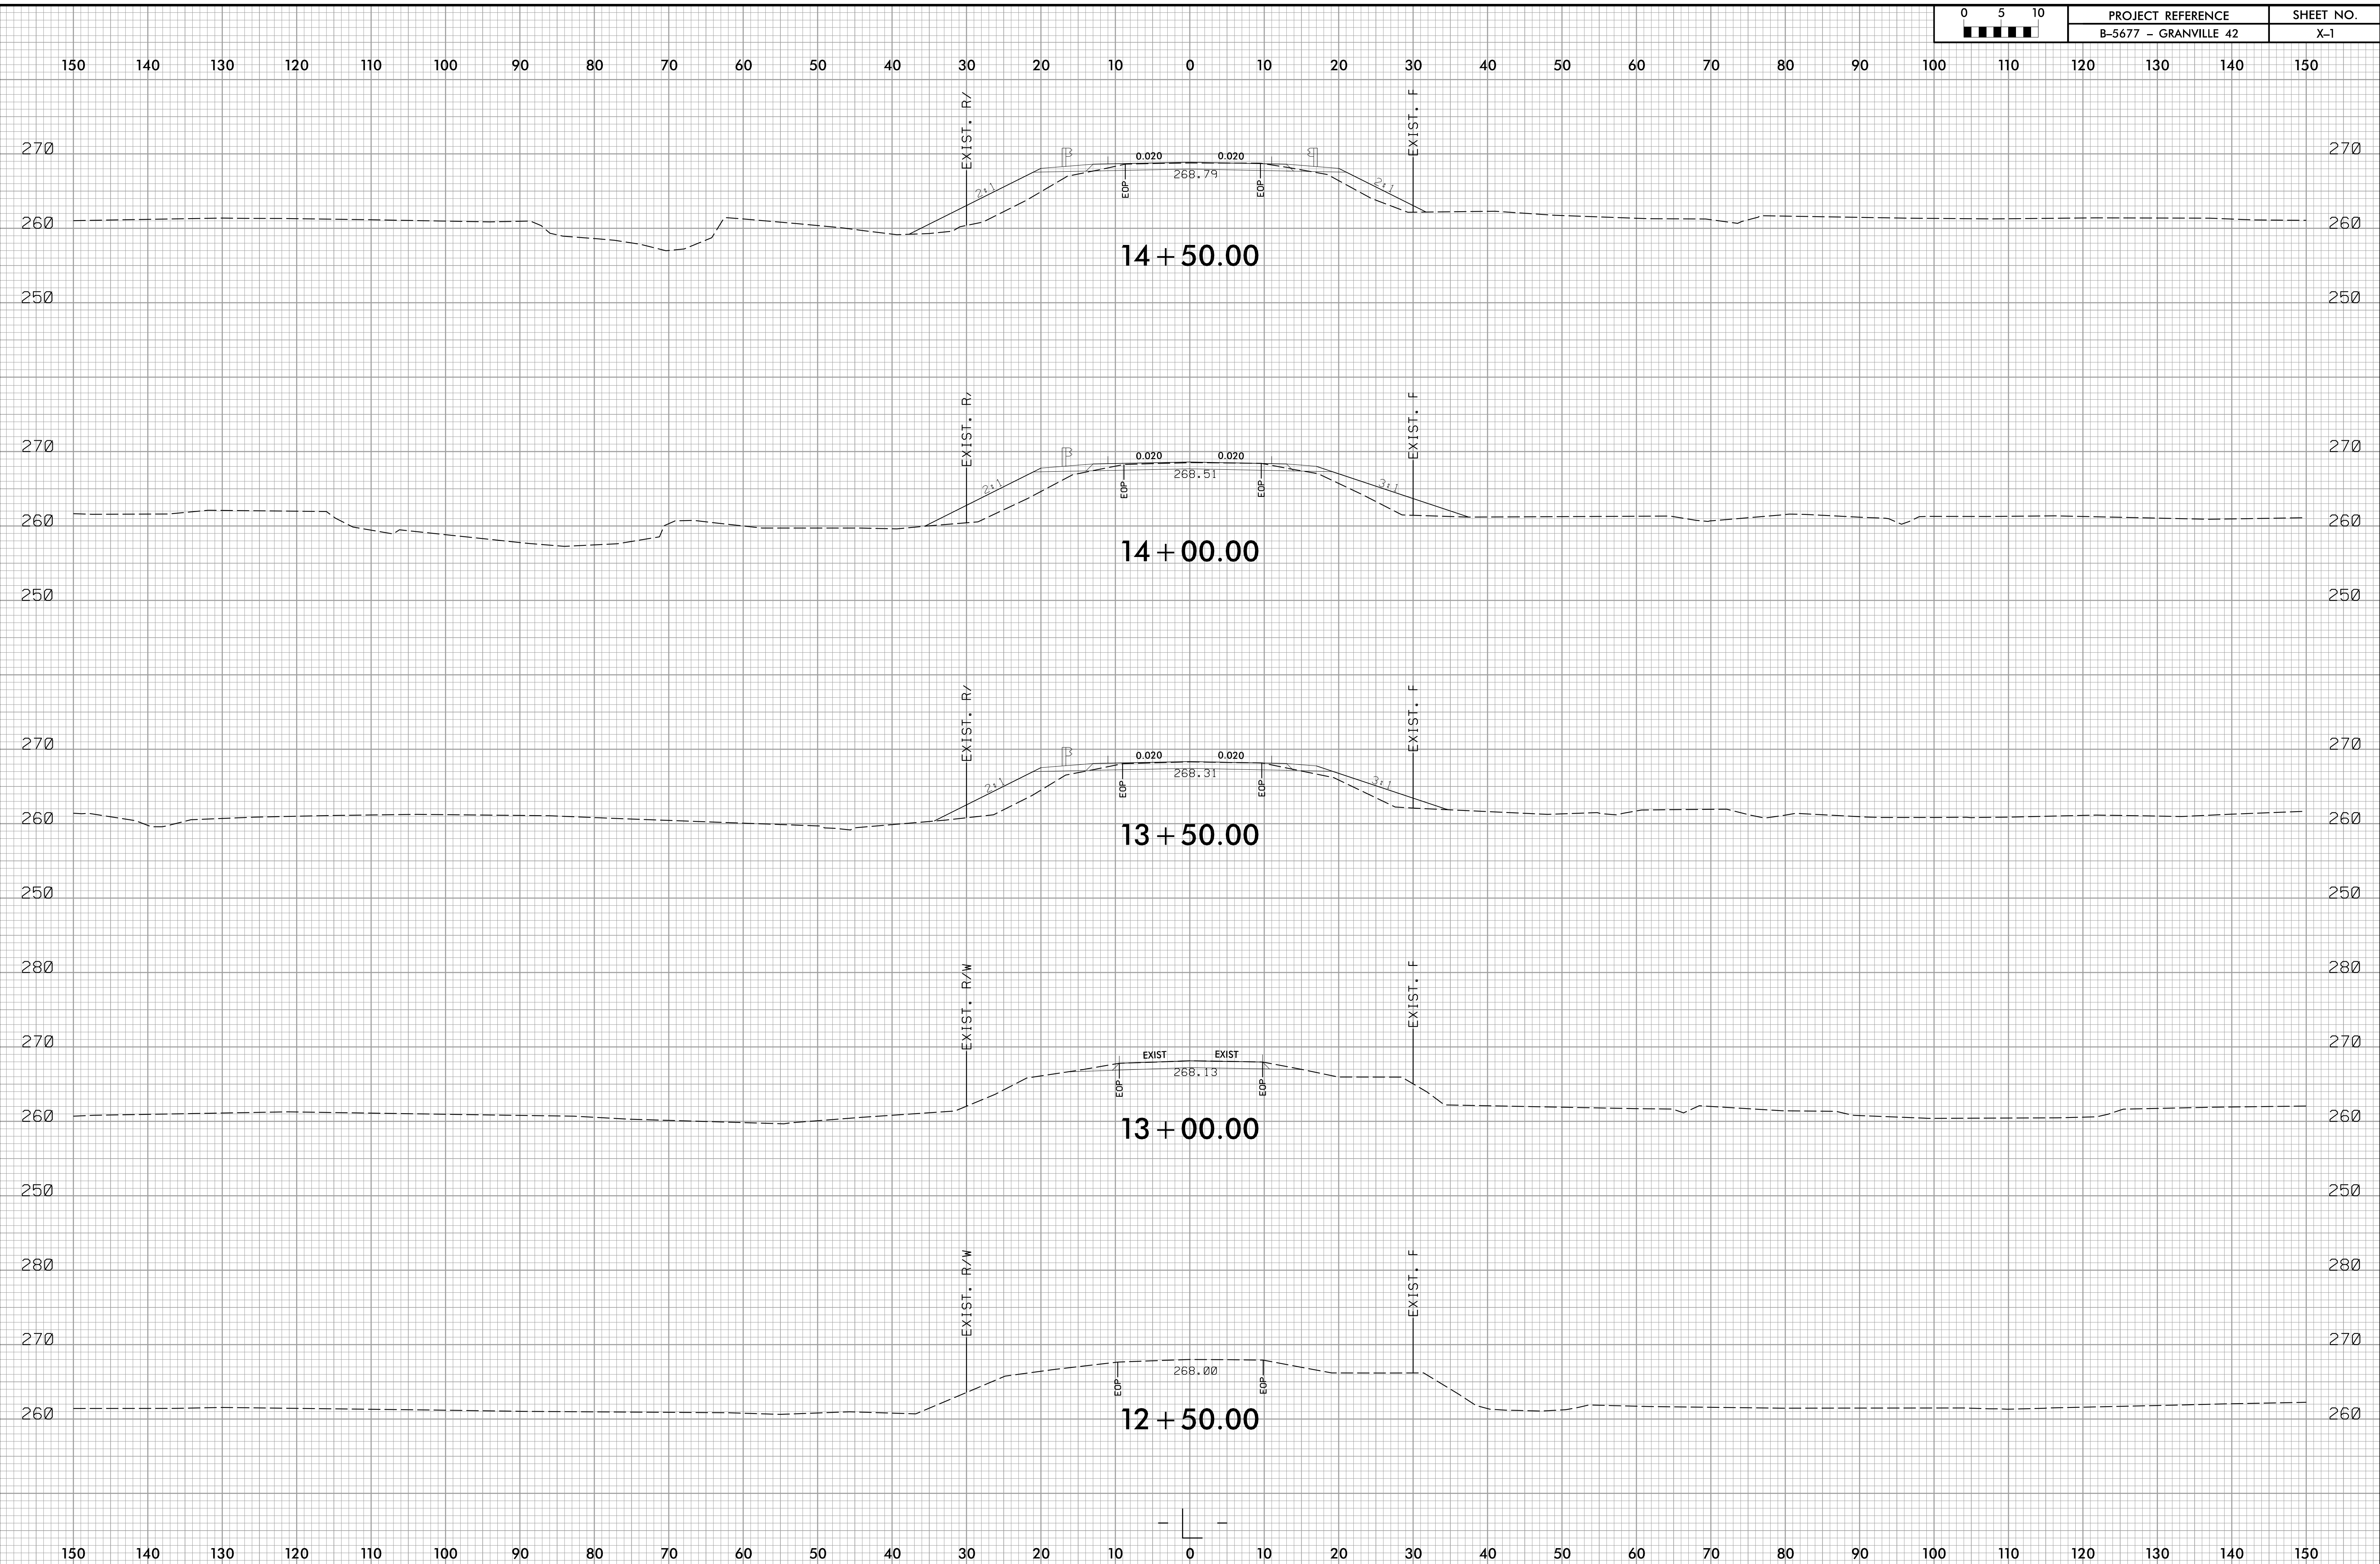


12/3/2018 1:20:27 PM
 R:\cadd\proj\Xsc\Xpl\B-5677-RfdLxp.dgn
 0/6/6035

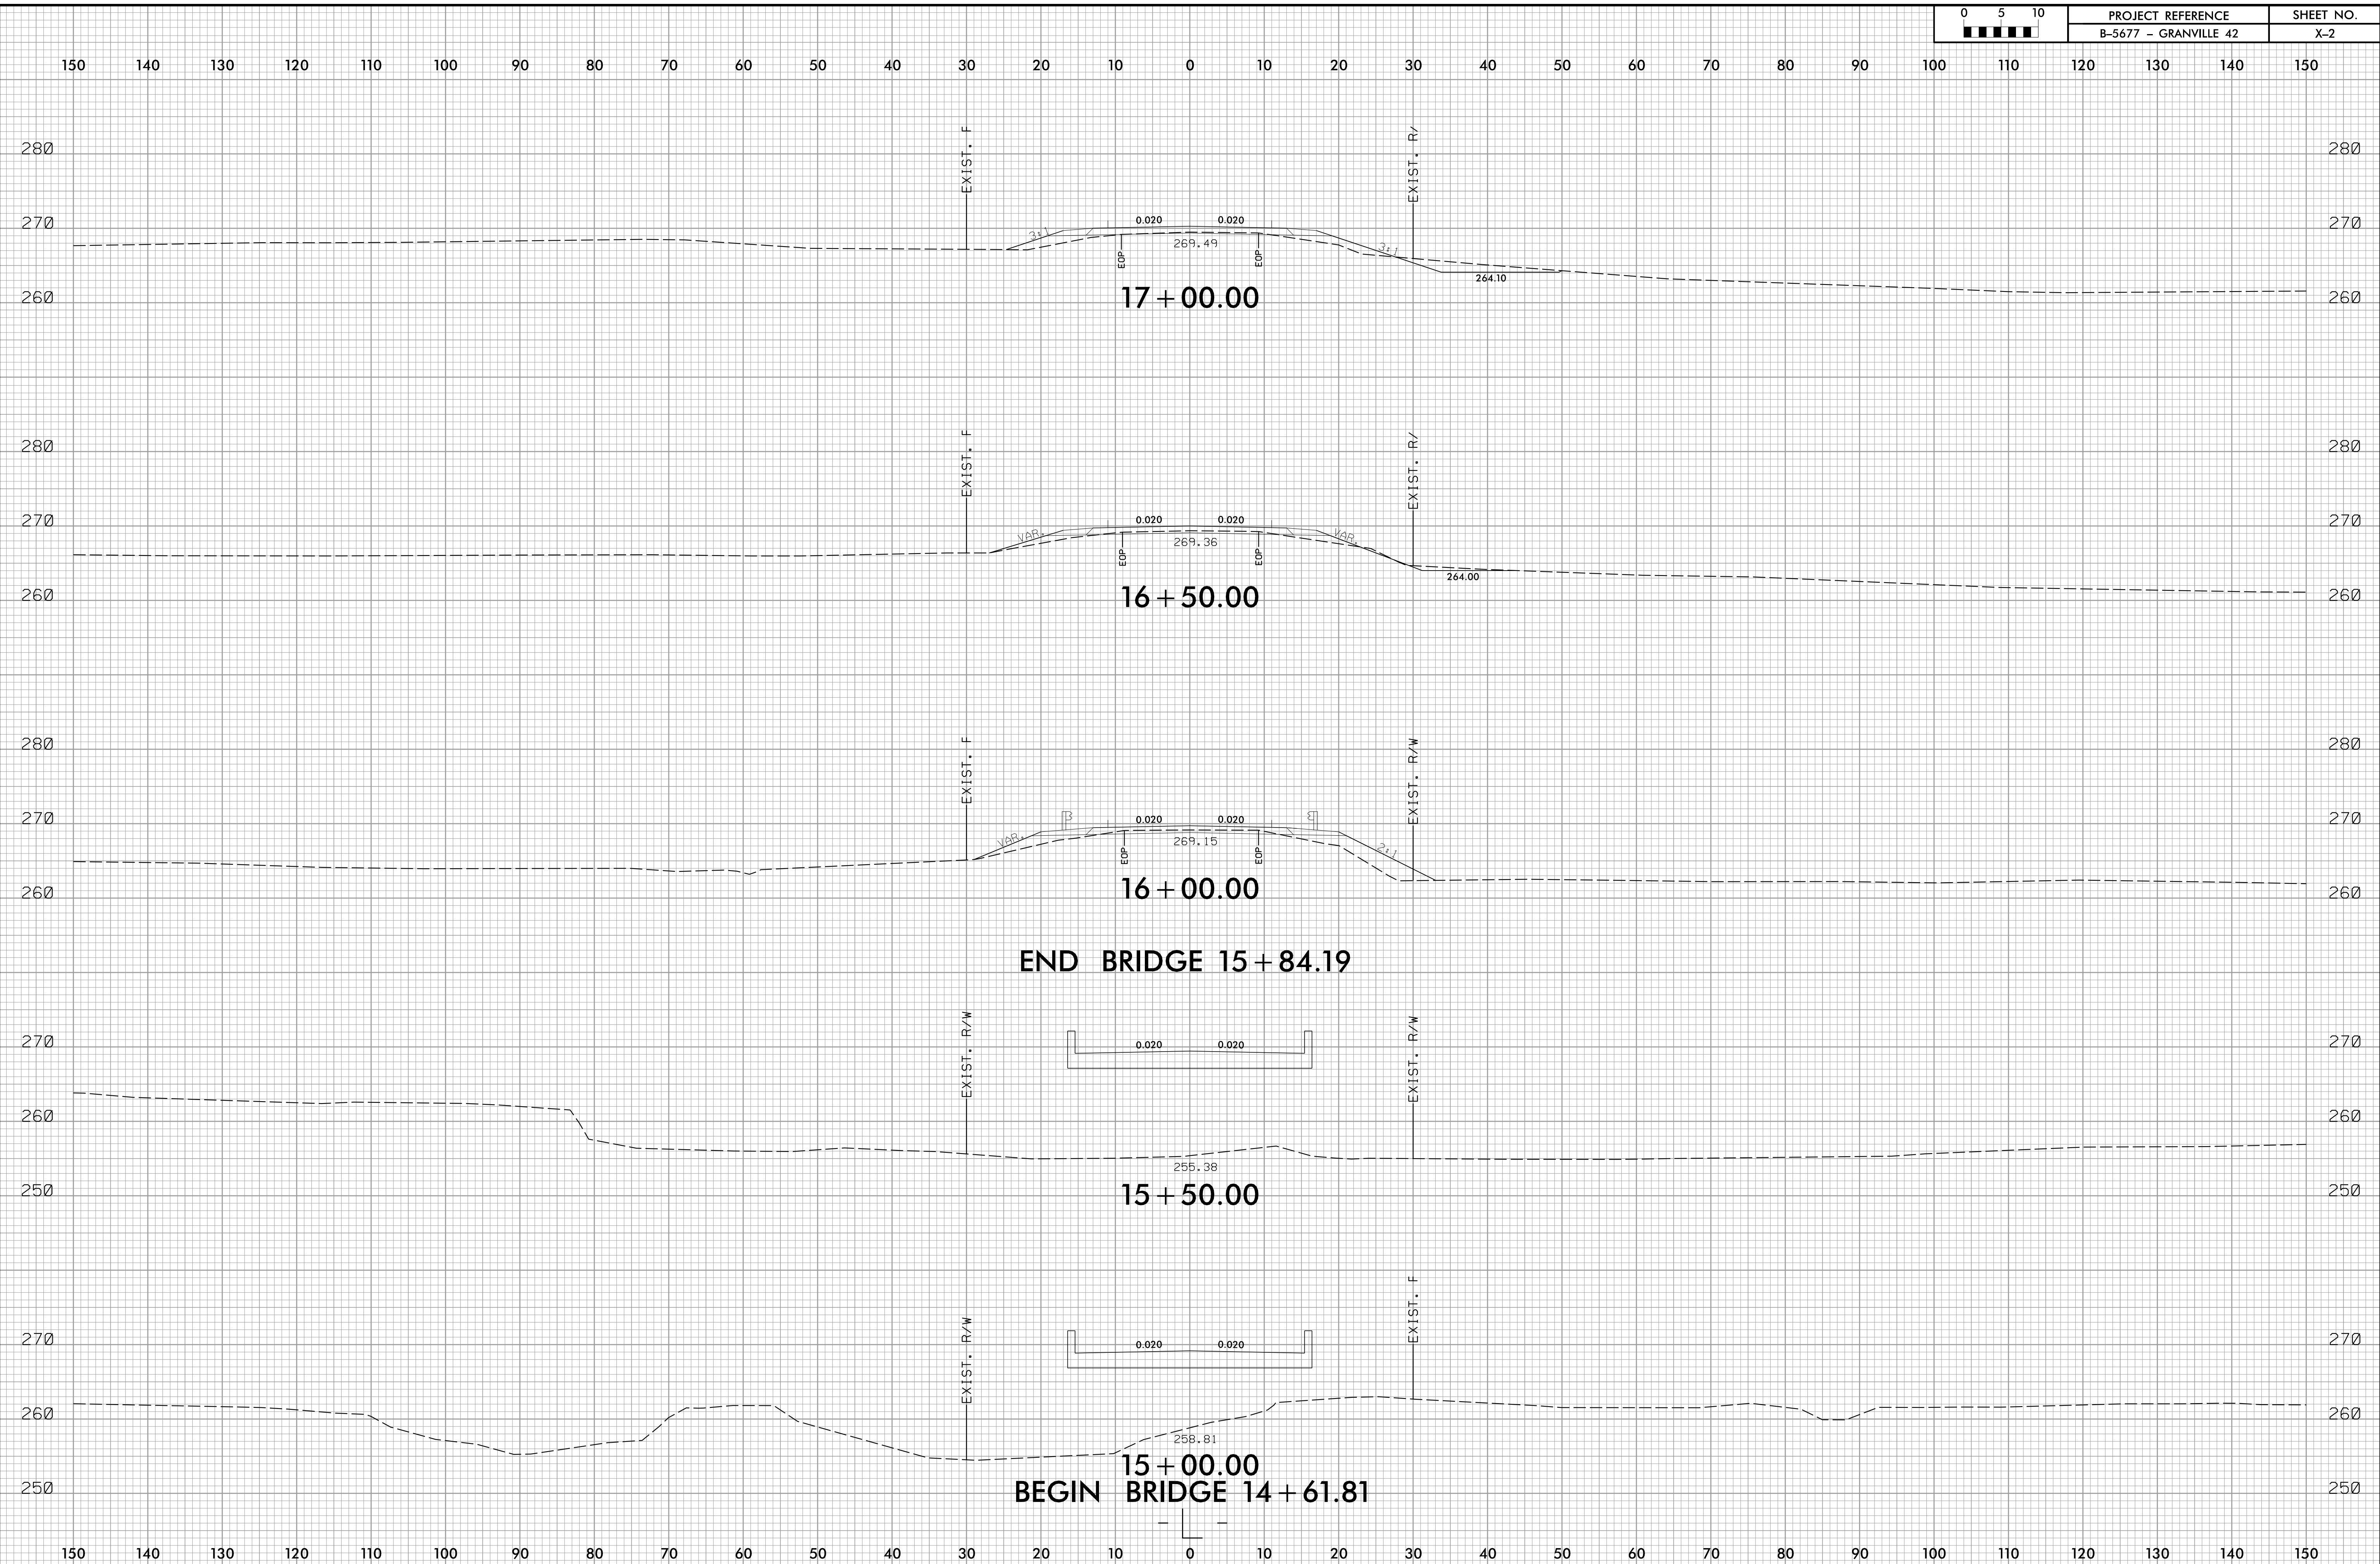

12/3/2018 1:20:27 PM
 R:\cadd\proj\Xsc\Xpl\B-5677_rdu_lxp.dgn
 0/60103


150 140 130 120 110 100 90 80 70 60 50 40 30 20 10 0 10 20 30 40 50 60 70 80 90 100 110 120 130 140 150

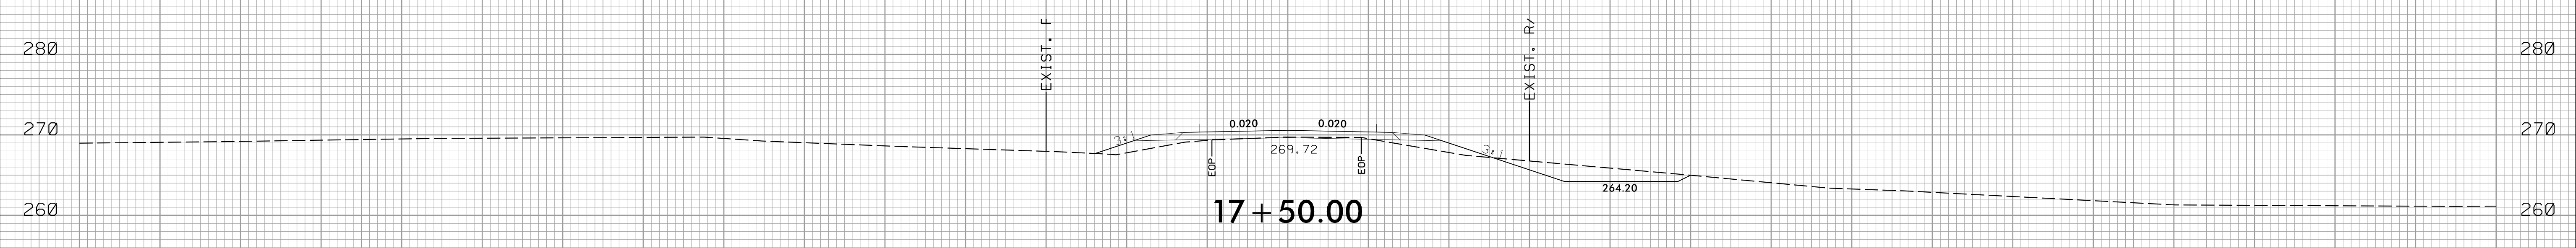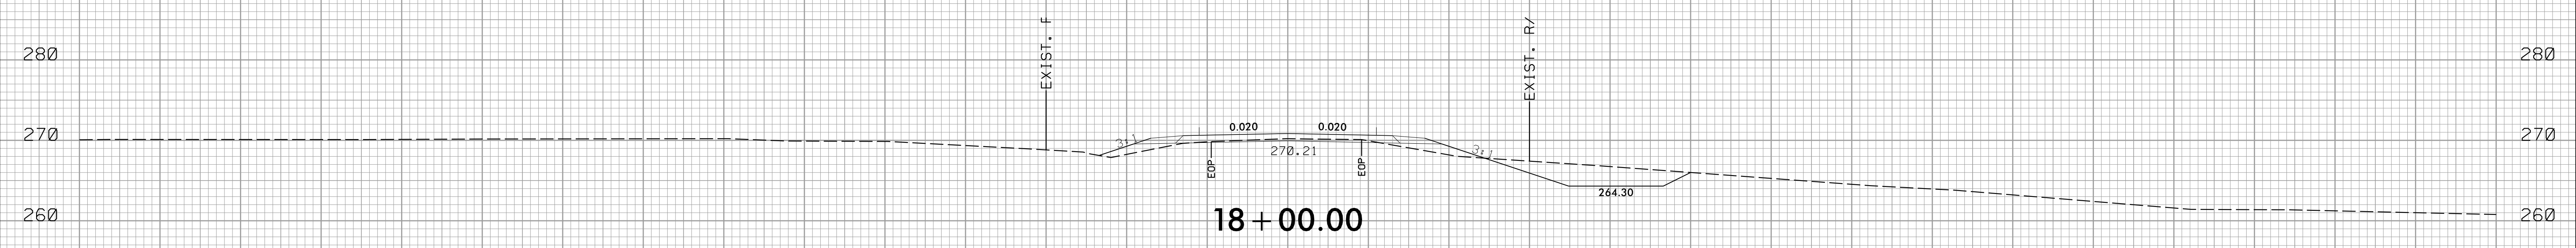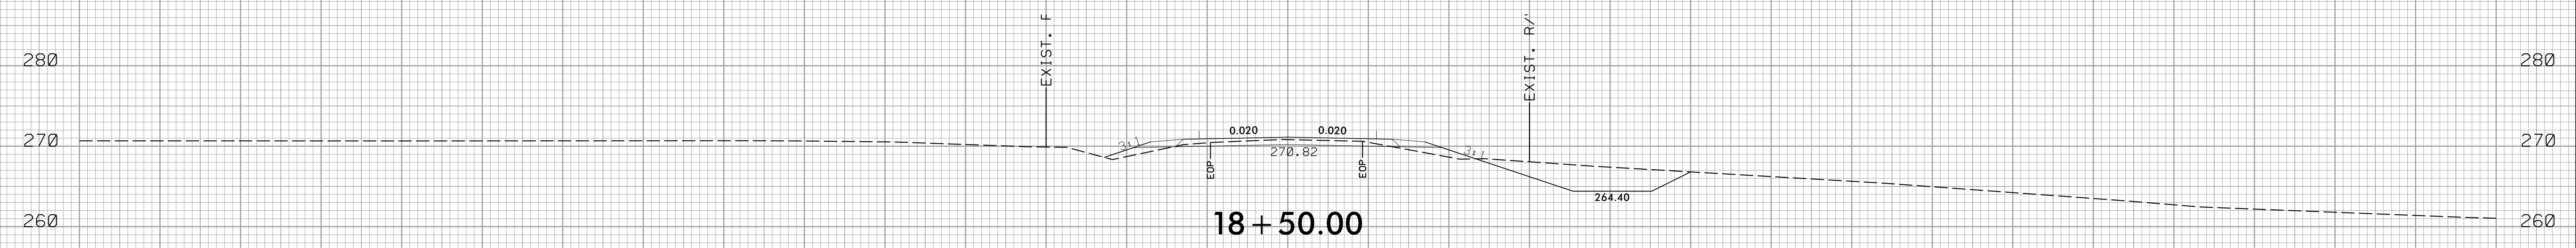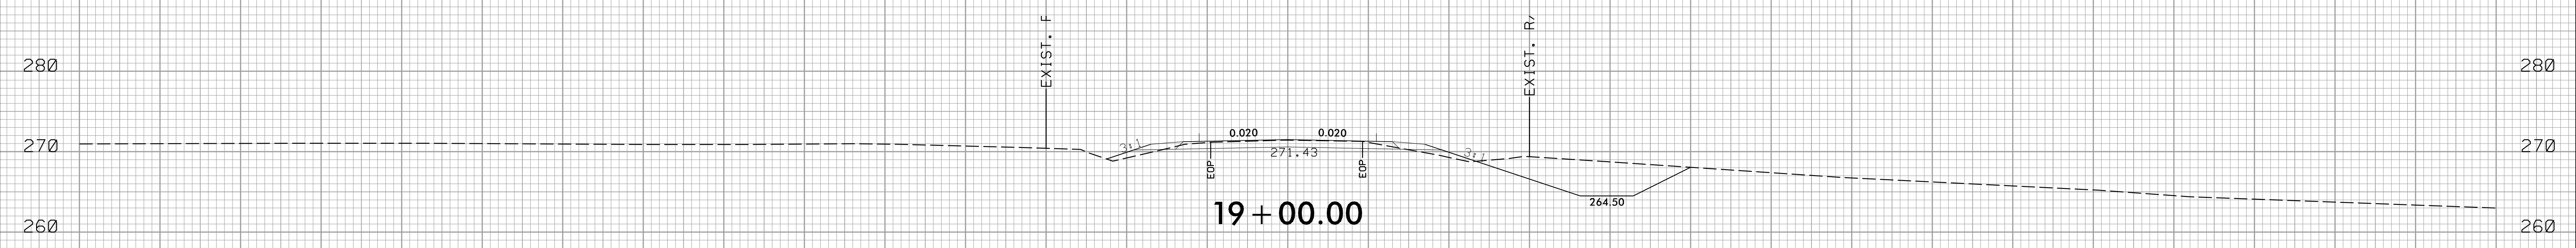

150 140 130 120 110 100 90 80 70 60 50 40 30 20 10 0 10 20 30 40 50 60 70 80 90 100 110 120 130 140 150

12/3/2018 1:20:27 PM
 R:\Projects\Xsc\Xpl\B-5677-RdL_xpl.dgn
 0/6/60/63

150 140 130 120 110 100 90 80 70 60 50 40 30 20 10 0 10 20 30 40 50 60 70 80 90 100 110 120 130 140 150

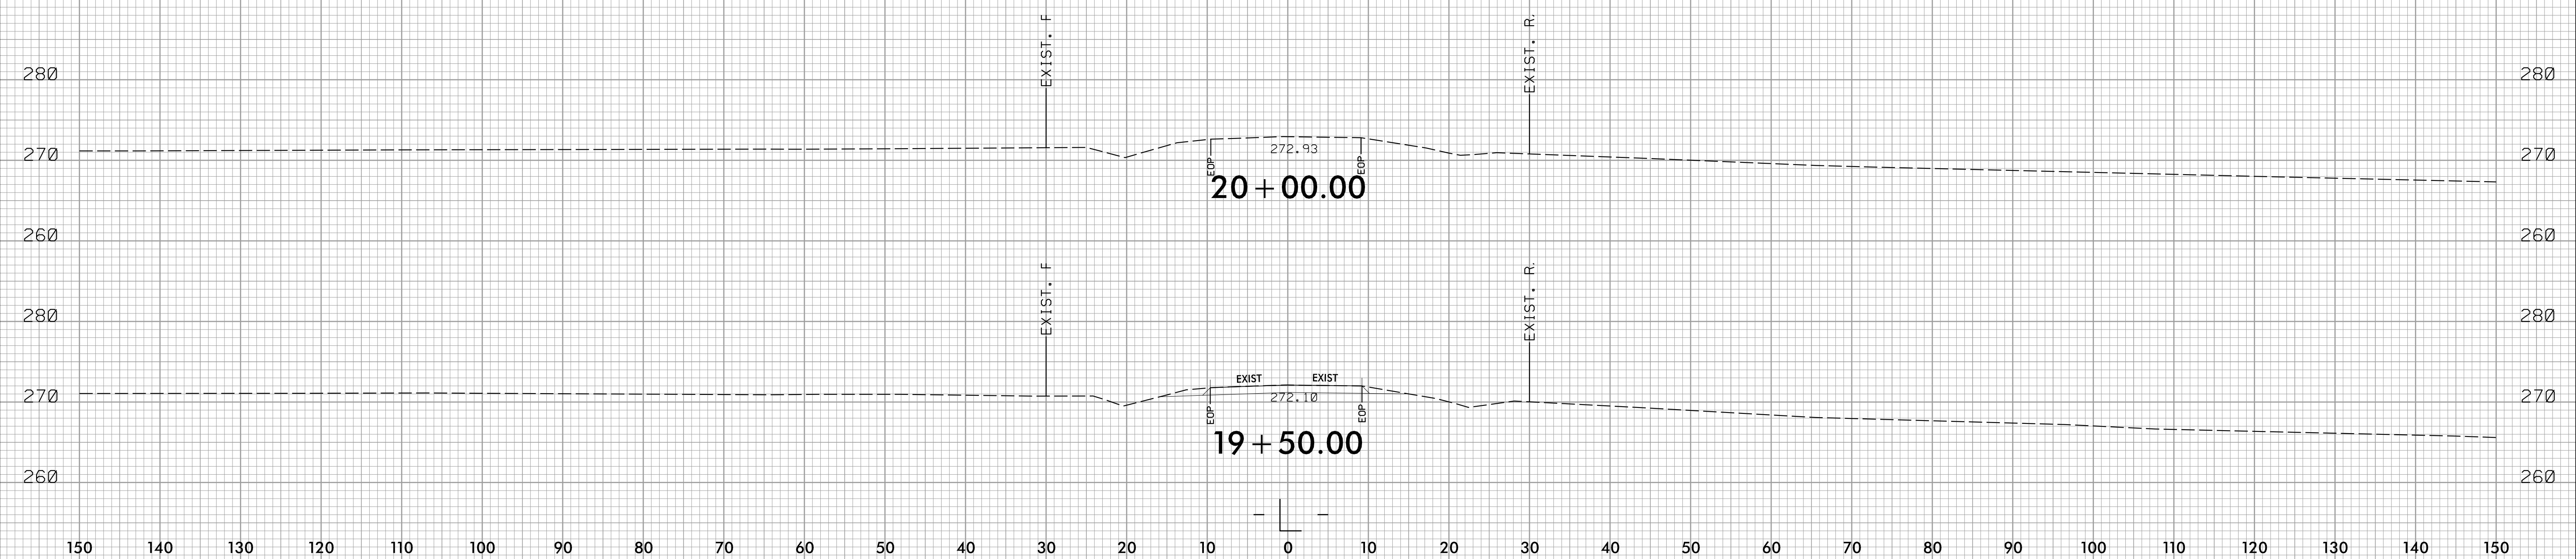

12/3/2018 1:20:28 PM
 R:\60606060\Xsc\Xpl\B-5677-Rdu.xpl.dgn
 0/606060

150 140 130 120 110 100 90 80 70 60 50 40 30 20 10 0 10 20 30 40 50 60 70 80 90 100 110 120 130 140 150