

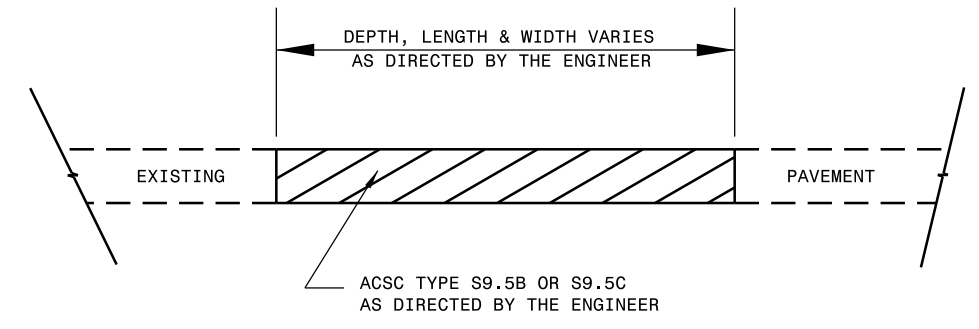



PAVEMENT SCHEDULE	
B1	3/4" OGAFc FC-1 MODIFIED
C1	1" S9.5B
C2	1 1/4" S9.5B
C3	1 1/2" S9.5B
C4	2" S9.5B
E1	5" B25.0C
R	EX C & G
S	SHLD GRADING
U	EXIST. PAVEMENT
V1	3/4" MILLING
V2	1 1/4" MILLING
V3	1 1/2" MILLING
V4	0-1 1/4" MILLING
V5	0-1 1/2" MILLING

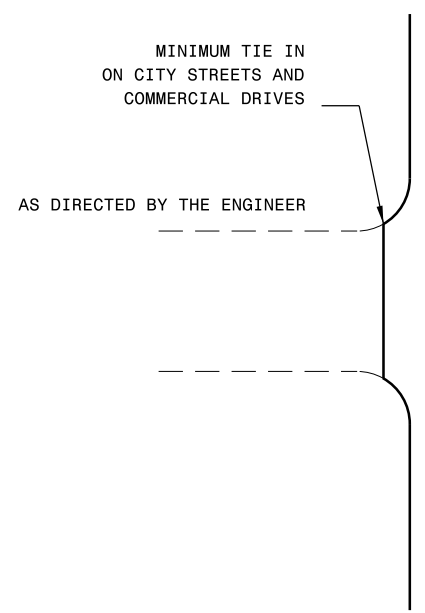


PATCHING EXISTING PAVEMENT
MILLING TO BE PERFORMED PRIOR TO PATCHING

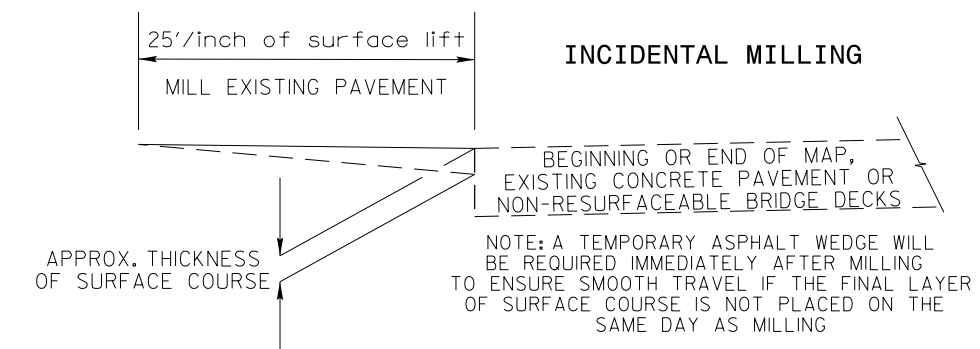

DETAIL OF PROJECT LIMITS AT SIGNALIZED Y LINES

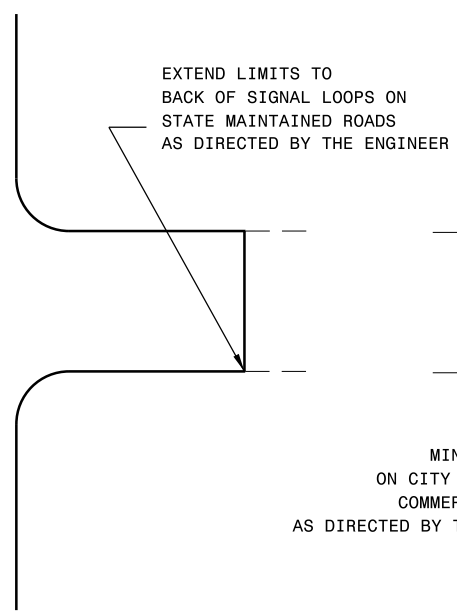

DETAIL OF PROJECT LIMITS AT UNSIGNALIZED Y LINES

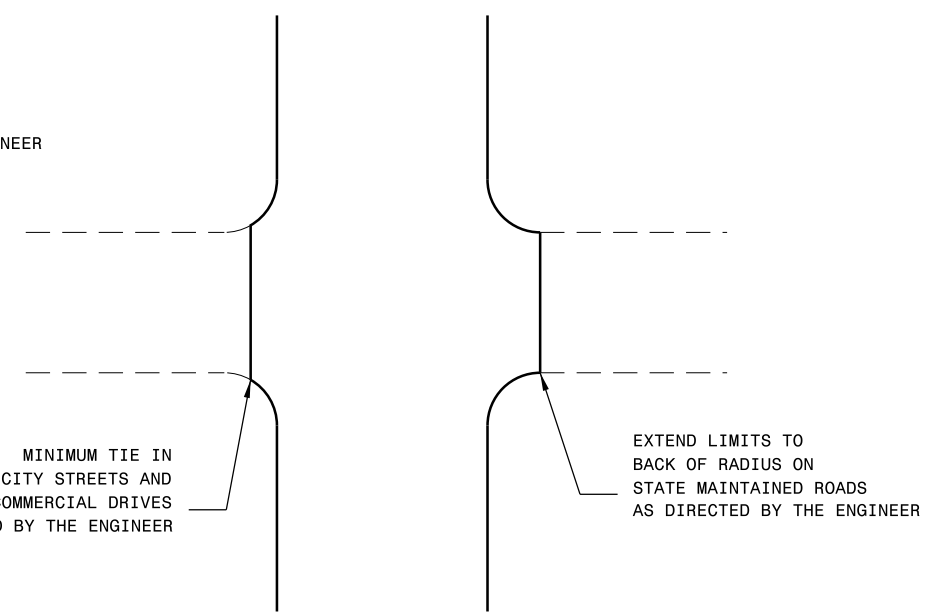

6/2/09
 23-OCT-2018 09:29
 S:\Contracts\2018\2018-09-29\Resurfacing Projects\Division 5\East Wake Jan 2019\old\22oc2018\Microstation Files\2020-East Wake-Rdy-tp-2A-6.dgn
 2020-09-29 10:54:12