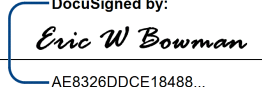
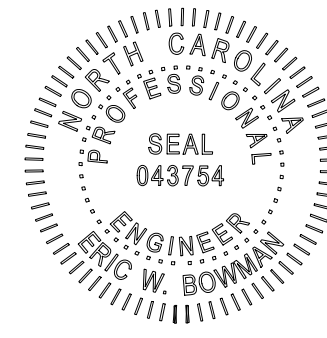



**This electronic collection of documents is provided
for the convenience of the user
and is Not a Certified Document –**


**The documents contained herein were originally issued
and sealed by the individuals whose names and license
numbers appear on each page, on the dates appearing
with their signature on that page.**

**This file or an individual page
shall not be considered a certified document.**

| | |
|---|---------------------|
| TIP NO. I-5873 | SHEET NO. SIGN-1 |
| APPROVED:  AEC32800CE18468 | |
| DATE: 12/06/18 | |
| SEAL  | |
| DOCUMENT NOT CONSIDERED FINAL UNLESS ALL SIGNATURES COMPLETED | |
| PLANS PREPARED BY:  WSP USA 434 FAYETTEVILLE ST SUITE 1500 RALEIGH, NC 27601 TEL: 1.919.836.4040 FAX: 1.919.836.4099 LICENSE NO. F-0165 | |

NOTES:

1. NO SIGNS ARE IDENTIFIED IN FINAL SURVEY.
2. ALL SIGNS SHOWN ARE REFERENCED FROM GOODLE EARTH.
3. THE CONTRACTOR IS RESPONSIBLE FOR COMPLIANCE WITH ALL APPLICABLE STANDARDS AND MUTCD.
4. THE CONTRACTOR IS RESPONSIBLE FOR VERIFICATION OF ALL SIGNS SHOWN.
5. IF SIGNS ARE MISSING OR DAMAGED THE CONTRACOTR IS RESPONSIBLE FOR REPLACEMET OF SIGNS.
6. PEDESTRIAN CROSSING SIGNS ARE SHOWN FOR REFERENCE, SEE SIGNAL PLANS FOR DETAILS.

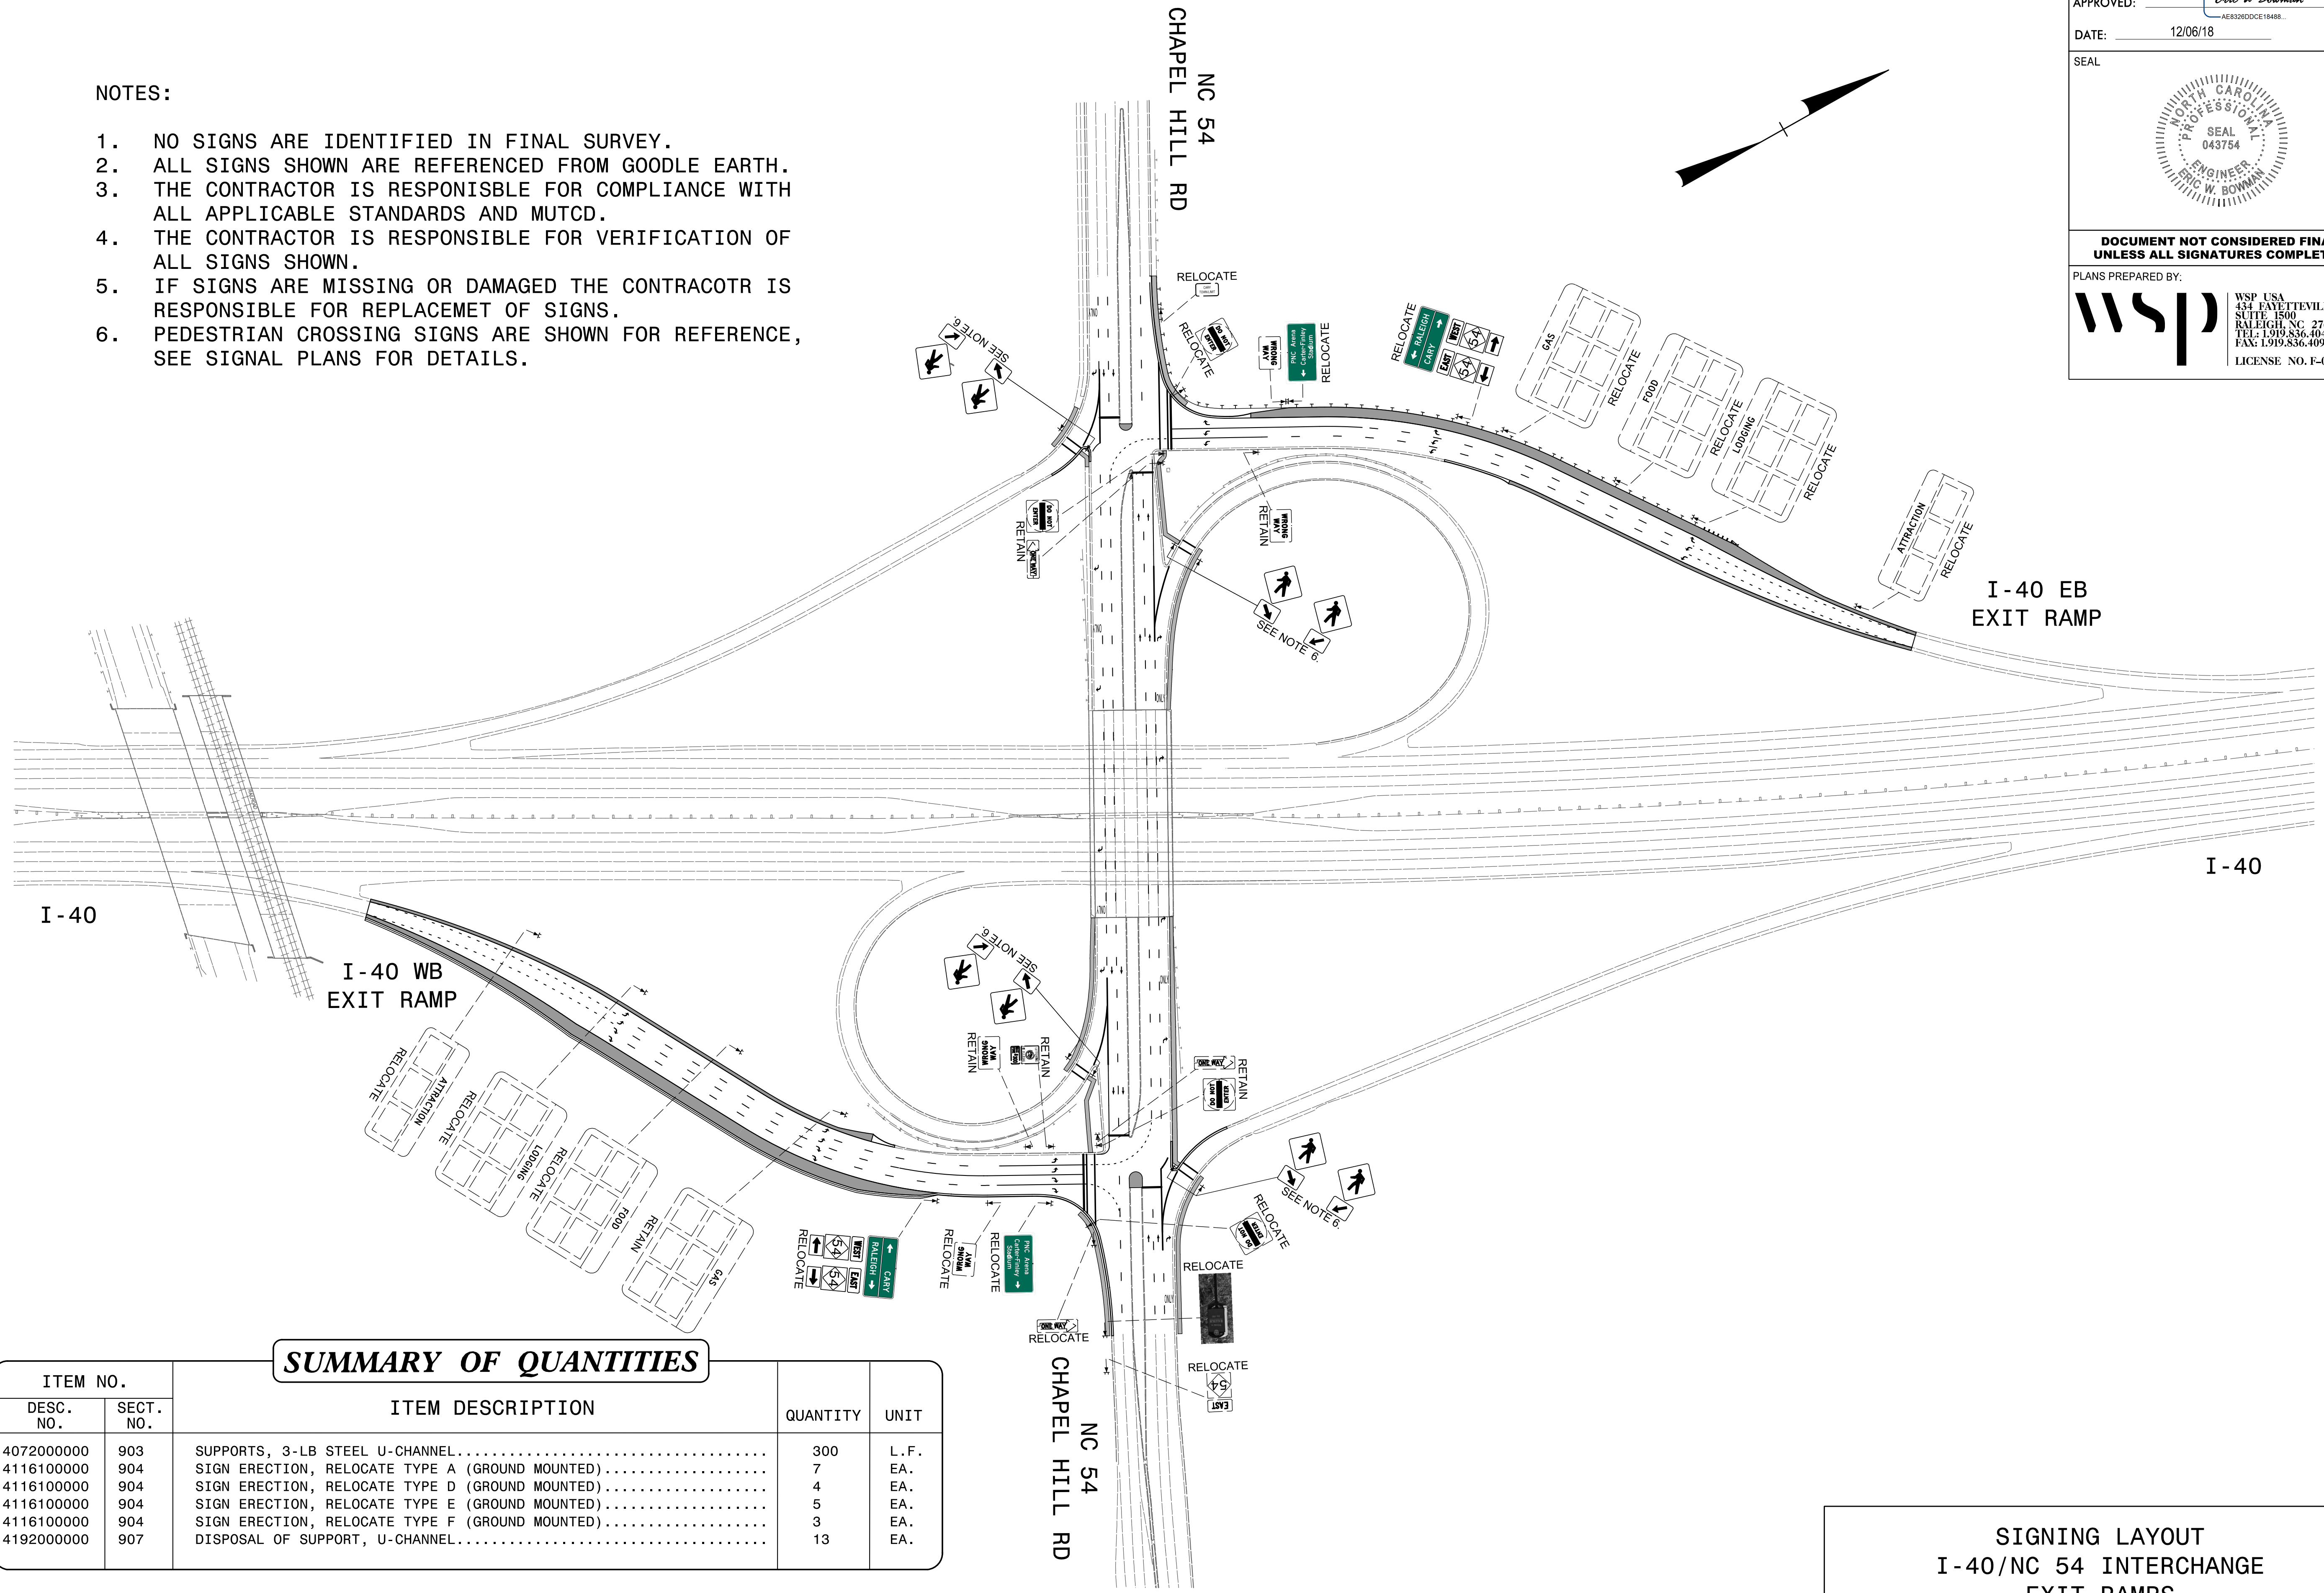

SUMMARY OF QUANTITIES

| ITEM NO. | DESC. NO. | SECT. NO. | ITEM DESCRIPTION | QUANTITY | UNIT |
|------------|-----------|-----------|--|----------|-------|
| 4072000000 | 903 | | SUPPORTS, 3-LB STEEL U-CHANNEL..... | 300 | L. F. |
| 4116100000 | 904 | | SIGN ERECTION, RELOCATE TYPE A (GROUND MOUNTED)..... | 7 | EA. |
| 4116100000 | 904 | | SIGN ERECTION, RELOCATE TYPE D (GROUND MOUNTED)..... | 4 | EA. |
| 4116100000 | 904 | | SIGN ERECTION, RELOCATE TYPE E (GROUND MOUNTED)..... | 5 | EA. |
| 4116100000 | 904 | | SIGN ERECTION, RELOCATE TYPE F (GROUND MOUNTED)..... | 3 | EA. |
| 4192000000 | 907 | | DISPOSAL OF SUPPORT, U-CHANNEL..... | 13 | EA. |

**SIGNING LAYOUT
I-40/NC 54 INTERCHANGE
EXIT RAMP**

12/6/2018 2:02:00 PM 2012 NCDOT Division On-Call\N73561C.02 NC 54 Improvements\Traffic\Signing\CADD\Signing Layout\ Plans\I-5873_ sign_PSH.dgn Use004421