

STATE OF NORTH CAROLINA DEPT. OF TRANSPORTATION DIVISION OF HIGHWAYS RALEIGH, N.C.	11-13 ENGLISH STANDARD DRAWING FOR TWO-LANE, TWO-WAY THERMOPLASTIC RUMBLE STRIPS	STATE OF NORTH CAROLINA DEPT. OF TRANSPORTATION DIVISION OF HIGHWAYS RALEIGH, N.C.
GENERAL NOTES: 1. ALL RUMBLE STRIPS SHALL BE CENTERED IN THE LANE AND SHALL BE 2 FEET LESS THAN THE WIDTH OF THE TRAVEL LANE. 2. RUMBLE STRIPS SHALL BE PLACED USING 4" X 240 MIL WHITE THERMOPLASTIC PAVEMENT MARKING MATERIAL. 3. PLACEMENT OF STOP-AHEAD (W3-1) OR SIGNAL-AHEAD (W3-3) SIGNS SHALL COMPLY WITH THE 2009 MUTCD SECTION 5C.04.		
SHEET 1 OF 1		SHEET 1 OF 1


STATE OF NORTH CAROLINA DEPT. OF TRANSPORTATION DIVISION OF HIGHWAYS RALEIGH, N.C.	11-13 ENGLISH STANDARD DRAWING FOR MULTI-LANE THERMOPLASTIC RUMBLE STRIPS	STATE OF NORTH CAROLINA DEPT. OF TRANSPORTATION DIVISION OF HIGHWAYS RALEIGH, N.C.
GENERAL NOTES: - ALL RUMBLE STRIPS SHALL BE CENTERED IN THE LANE AND SHALL BE 2 FEET LESS THAN THE WIDTH OF THE TRAVEL LANES. - RUMBLE STRIPS SHALL BE PLACED USING 4" X 240 MIL WHITE THERMOPLASTIC PAVEMENT MARKING MATERIAL. - PLACEMENT OF SIGNAL-AHEAD (W3-3) SIGNS SHALL COMPLY WITH THE 2009 MUTCD SECTION 5C.04. - SIGNS SHALL BE DUAL MOUNTED WITH TYPE 'B' WARNING FLAGS.		
SHEET 1 OF 1		SHEET 1 OF 1

APPROVED: _____

DATE: _____

SEAL

DOCUMENT NOT CONSIDERED FINAL
UNLESS ALL SIGNATURES COMPLETED

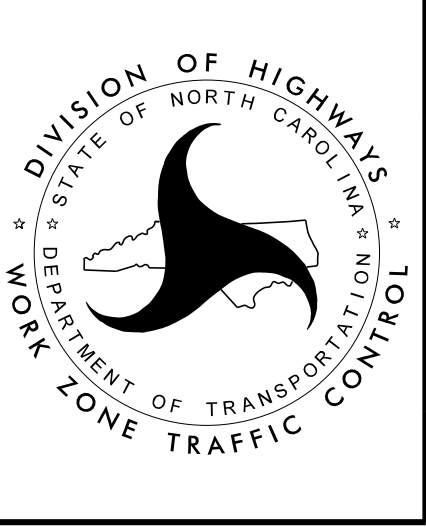

RUMBLE STRIP DETAIL

11/29/2018
R5742_PMP_pmp01A.dgn
KBSBY