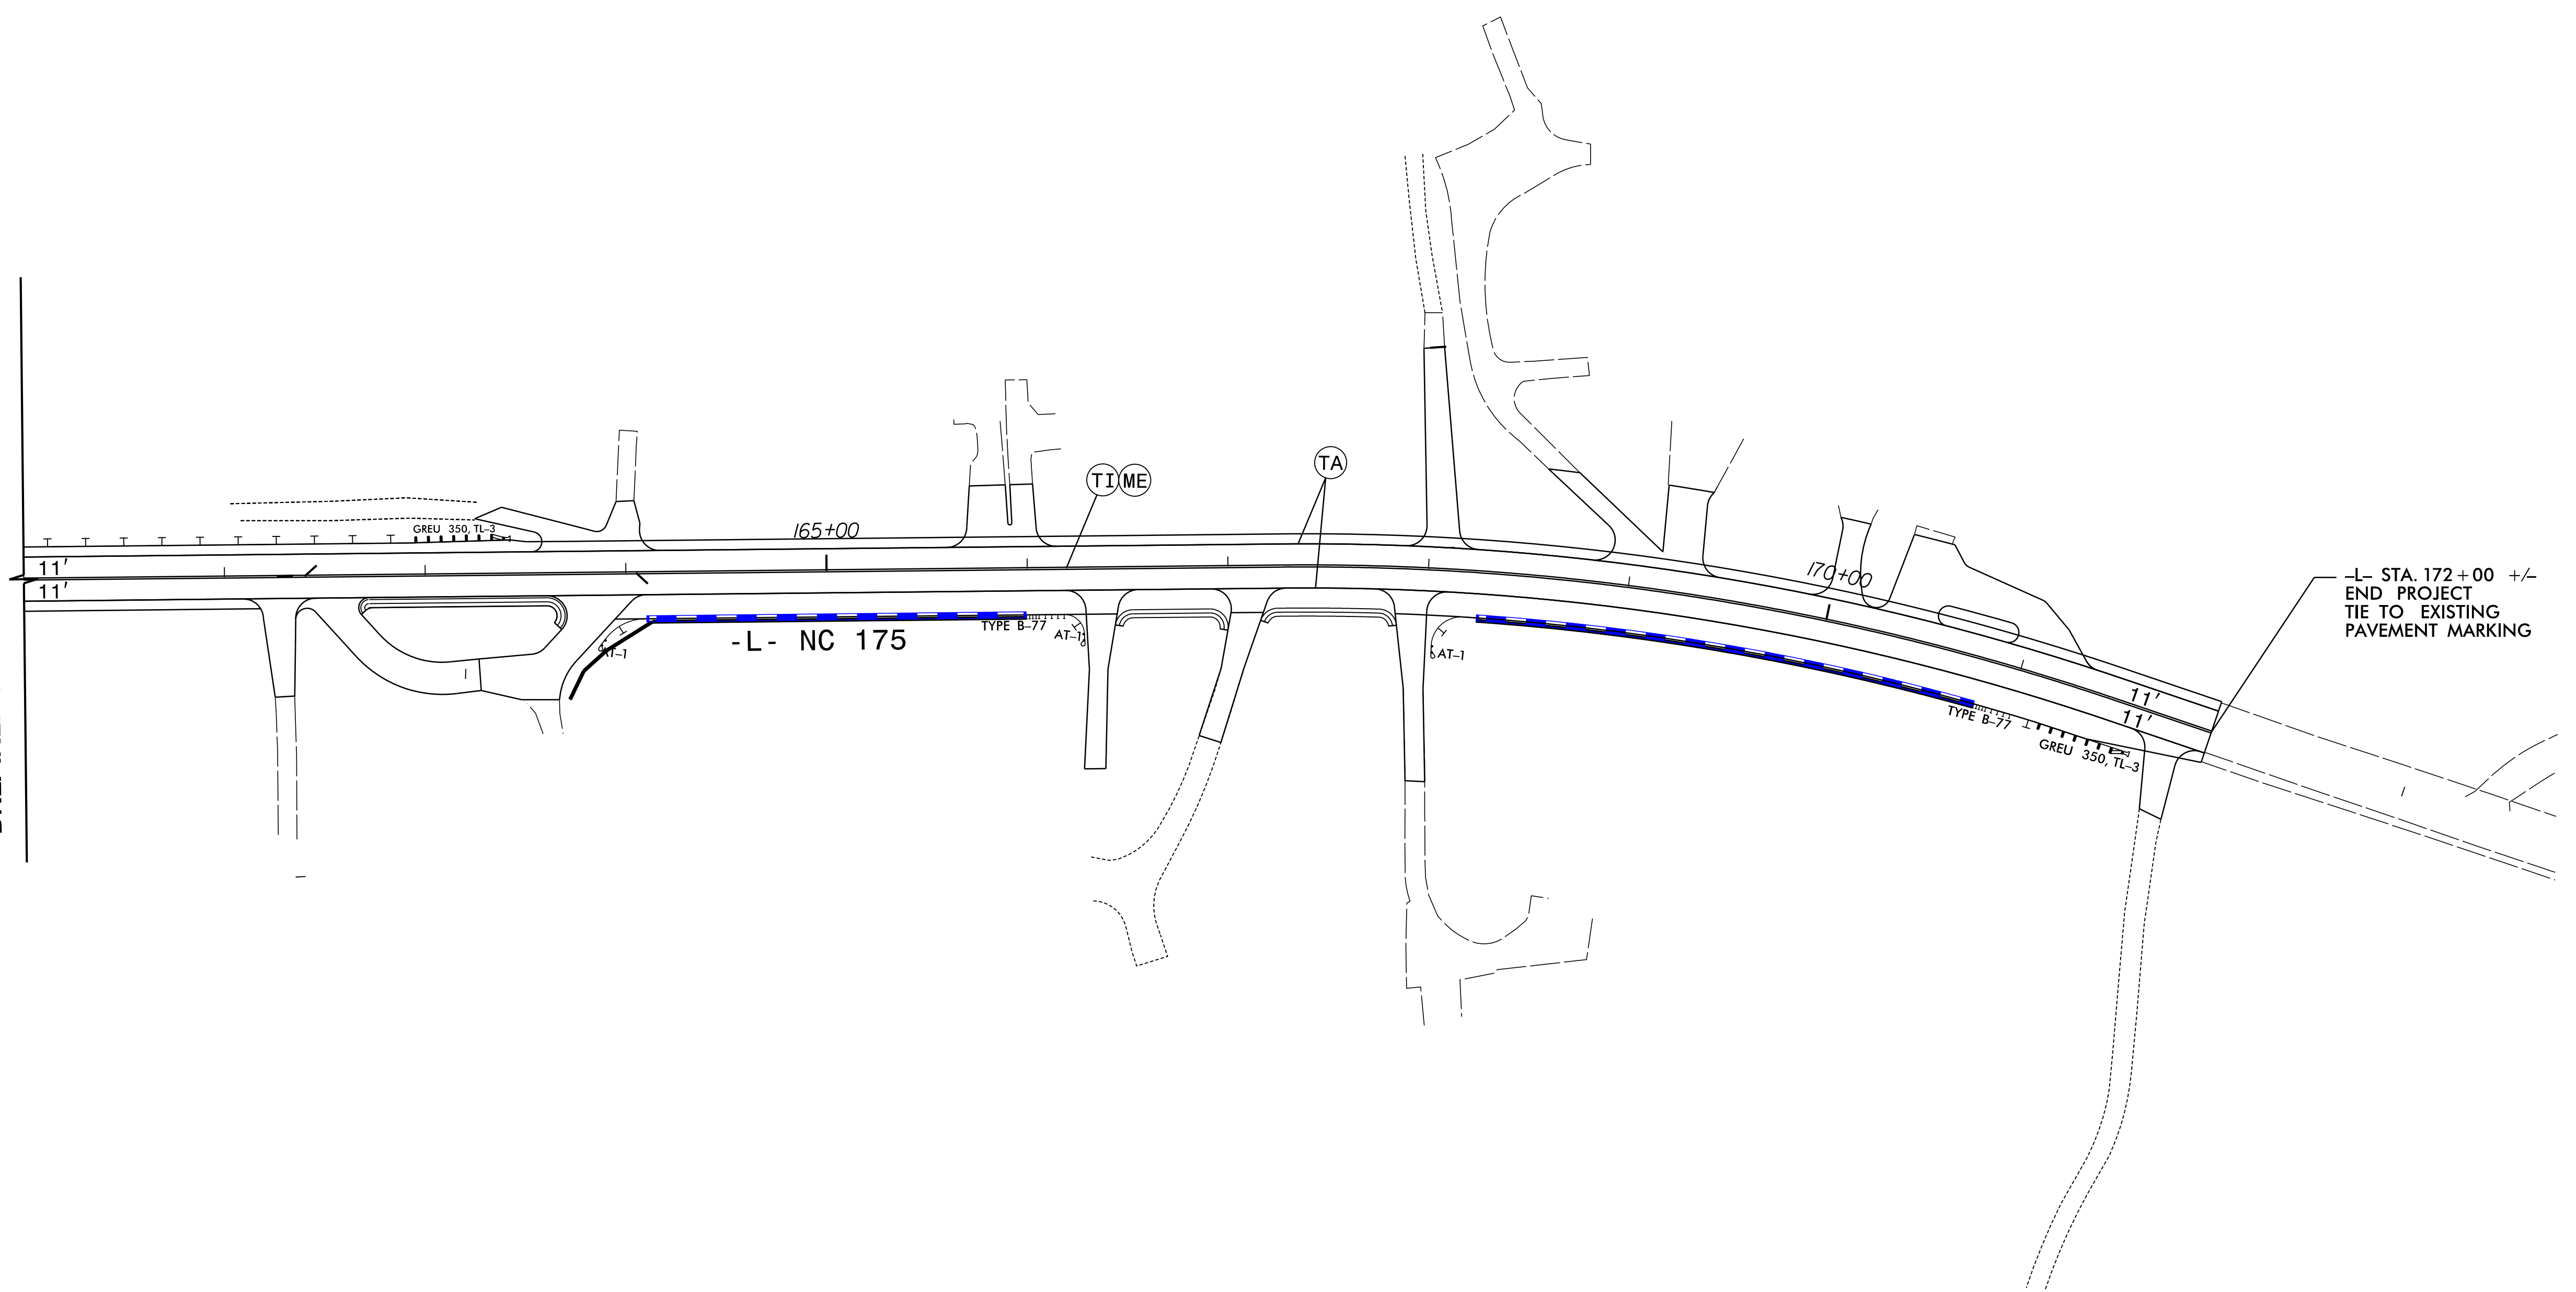


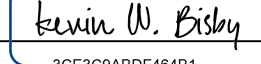
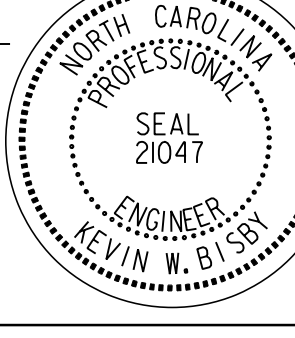
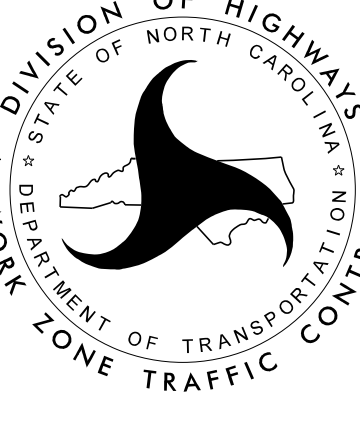


BREAKLINE -L- SEE SHEET PMP-3A



-L- STA. 172+00 +/-
END PROJECT
TIE TO EXISTING
PAVEMENT MARKING

11/9/2018
R-5742_PMP_pmp04.dgn
R-5742_PMP_pmp04.dgn
R-5742_PMP_pmp04.dgn

<p>PLANS PREPARED BY :</p> <p>RK&K</p> <p>RUMMEL, KLEPPER & KAHL, LLP 900 RIDGEFIELD DRIVE SUITE 350 RALEIGH, NORTH CAROLINA 27609-3960 NC LICENSE NO. F-0112 • (919) 878-9560</p>	<p>APPROVED: </p> <p>DATE: 11/9/2018</p> <p>SEAL</p>  <p>DOCUMENT NOT CONSIDERED FINAL UNLESS ALL SIGNATURES COMPLETED</p>		<p>PAVEMENT MARKING DETAIL</p>
--	---	---	---