

**This electronic collection of documents is provided
for the convenience of the user
and is Not a Certified Document –**

**The documents contained herein were originally issued
and sealed by the individuals whose names and license
numbers appear on each page, on the dates appearing
with their signature on that page.**


**This file or an individual page
shall not be considered a certified document.**

6/23/16





PROJ. REFERENCE NO.
R-5742

SHEET NO.
X-22




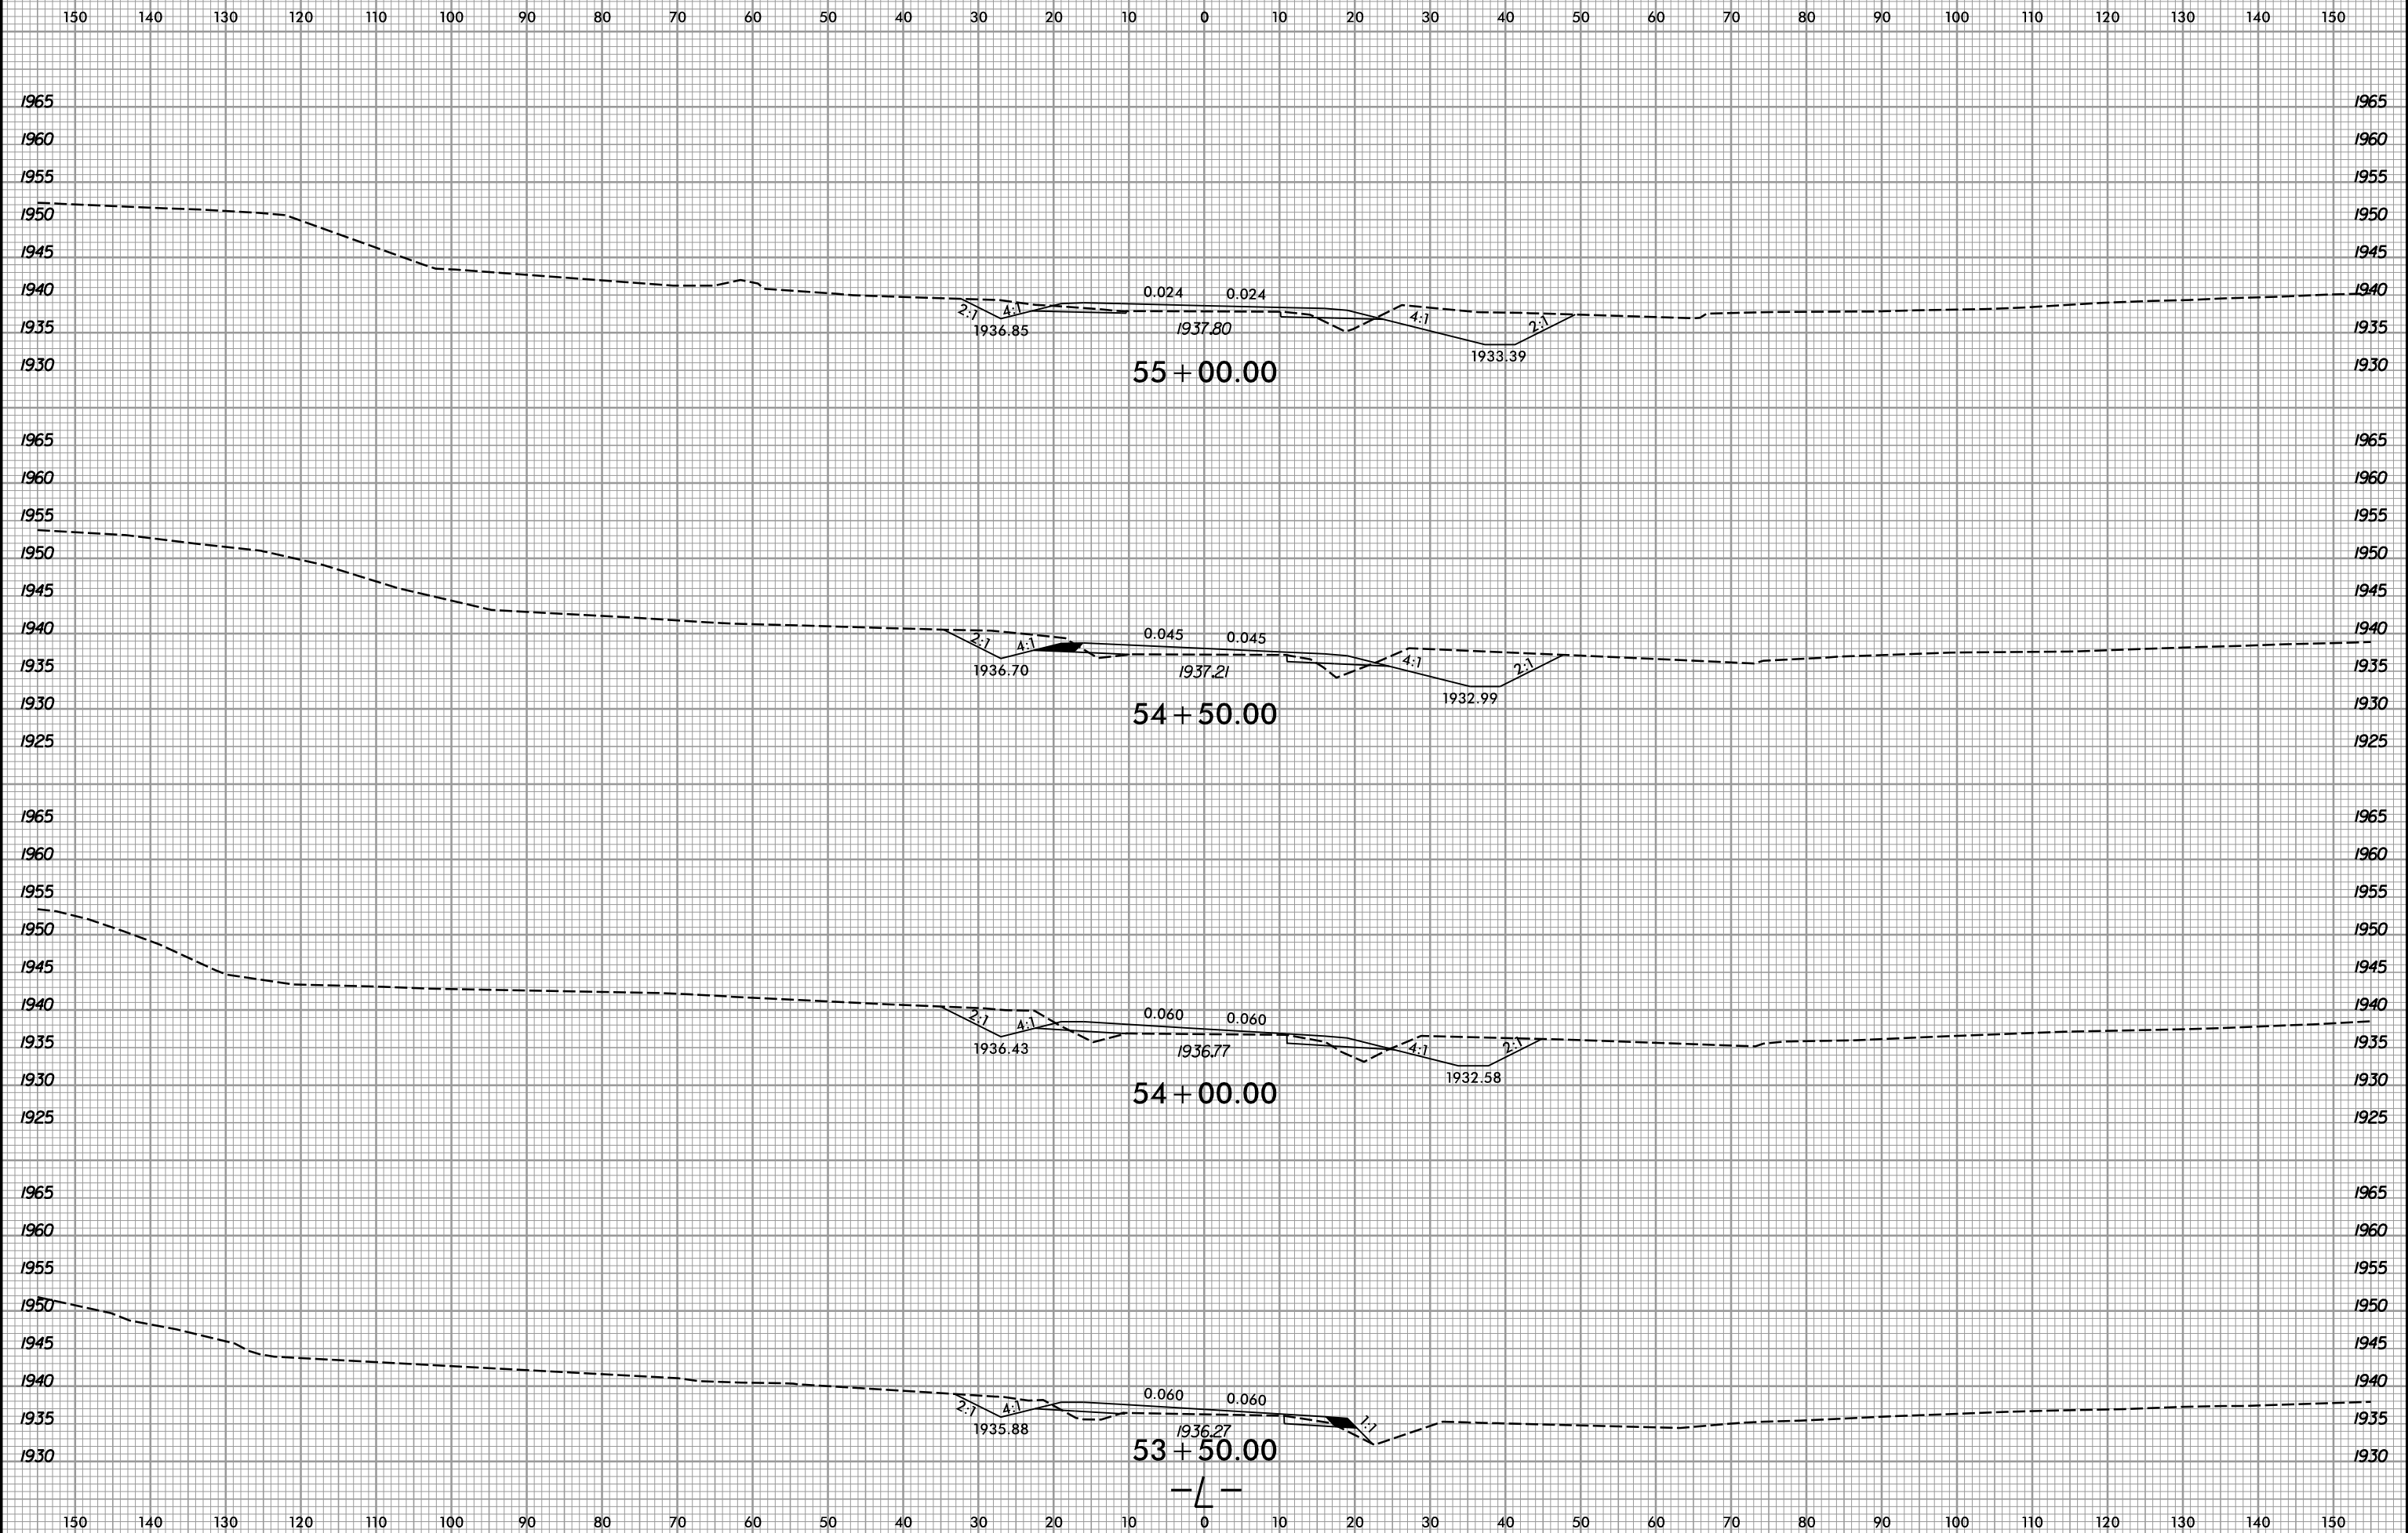


I:\14\2018
R:\Roadway\Xsc\18-5742_Rdy_L_xpl.dgn
gpr/ice

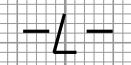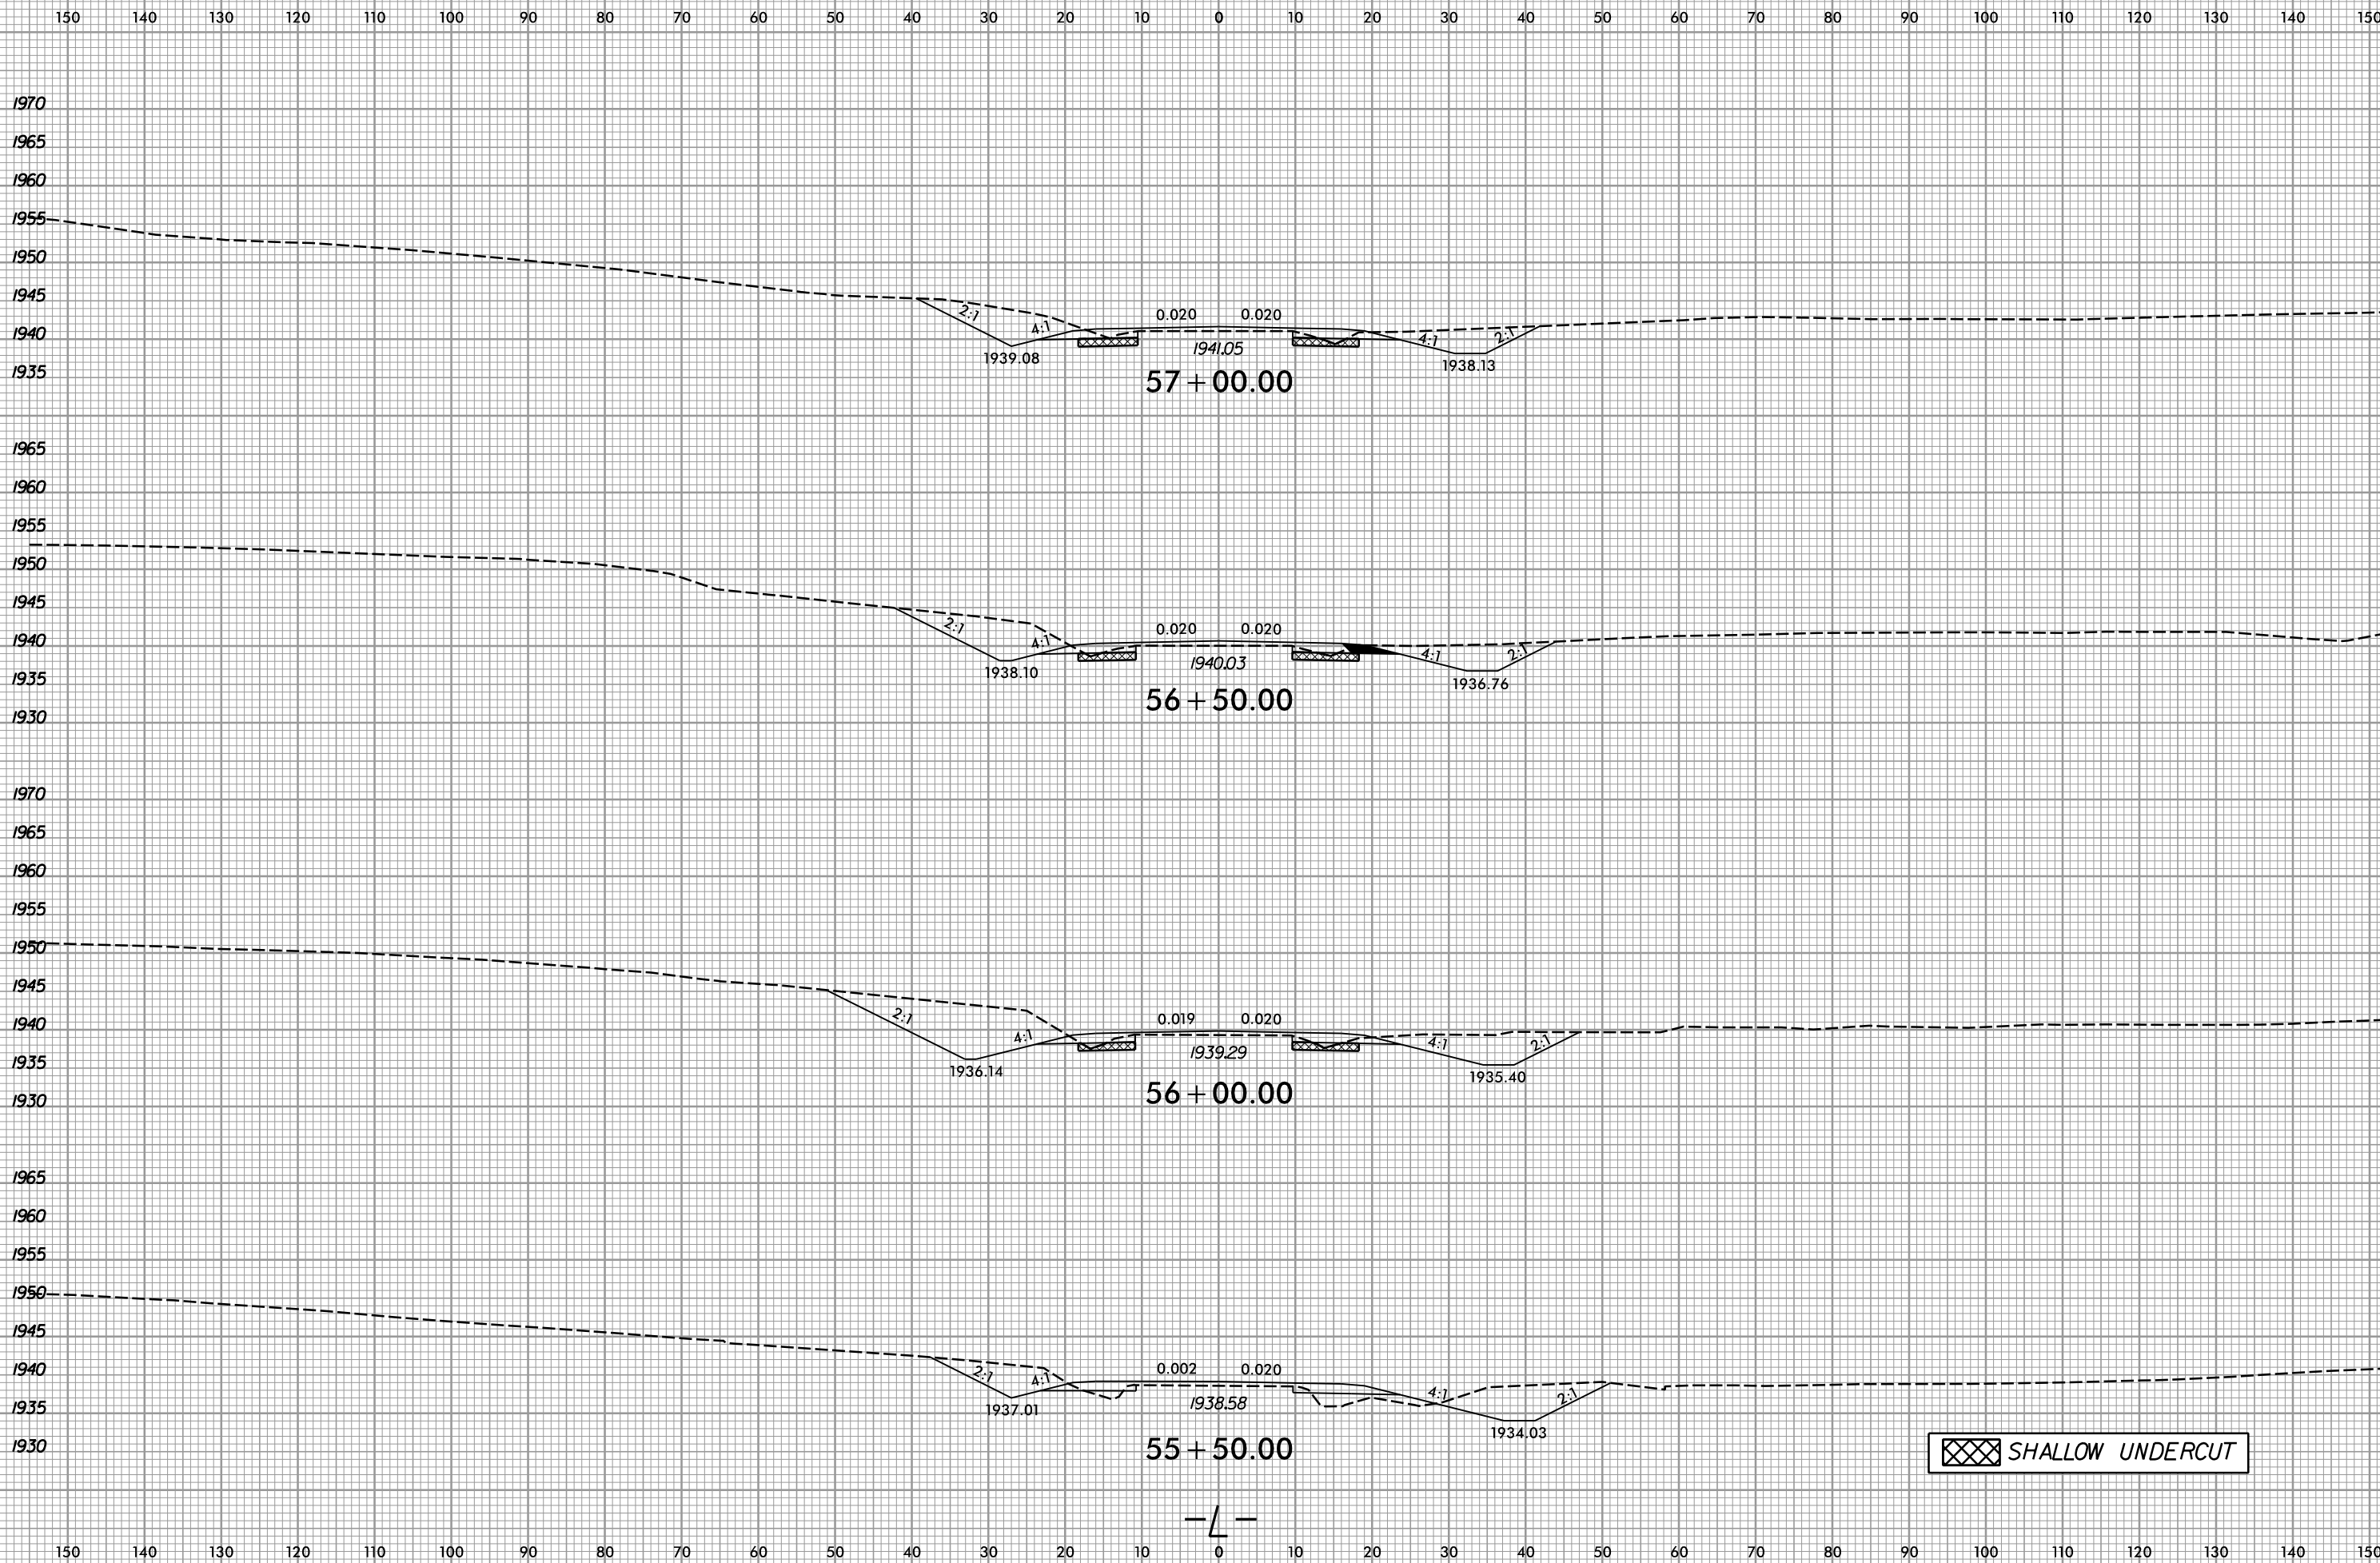



150 140 130 120 110 100 90 80 70 60 50 40 30 20 10 0 10 20 30 40 50 60 70 80 90 100 110 120 130 140 150

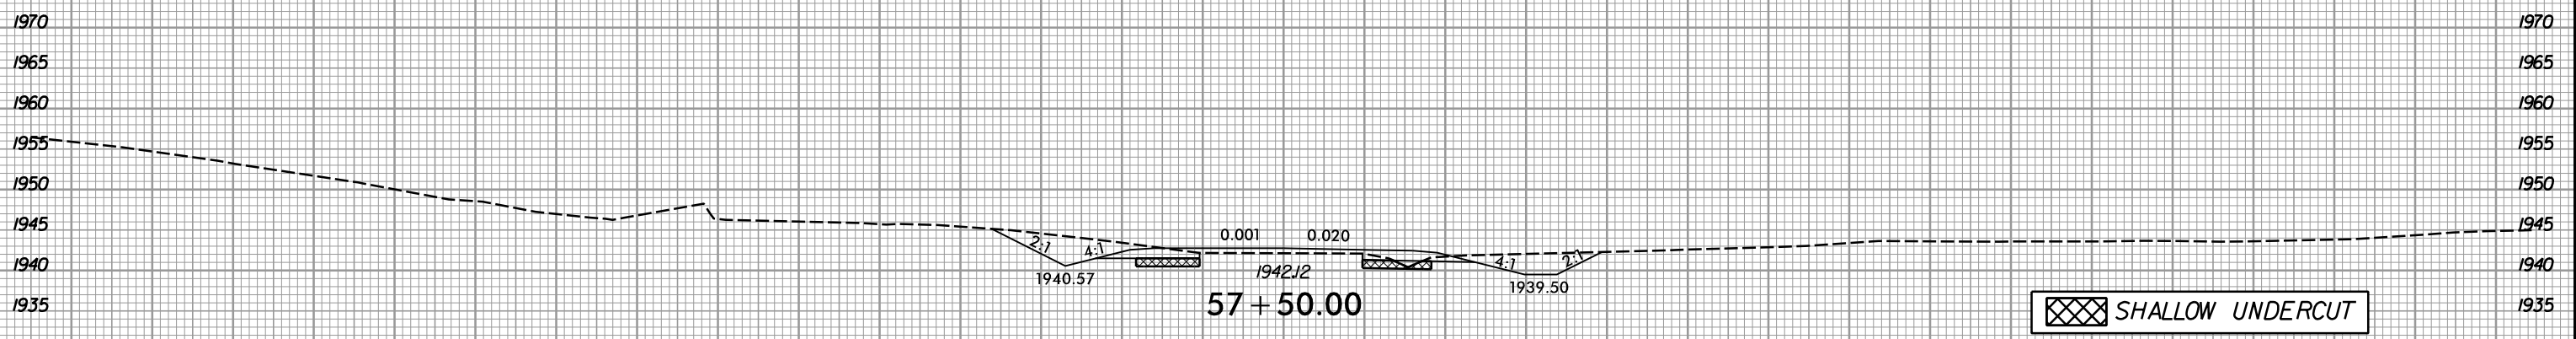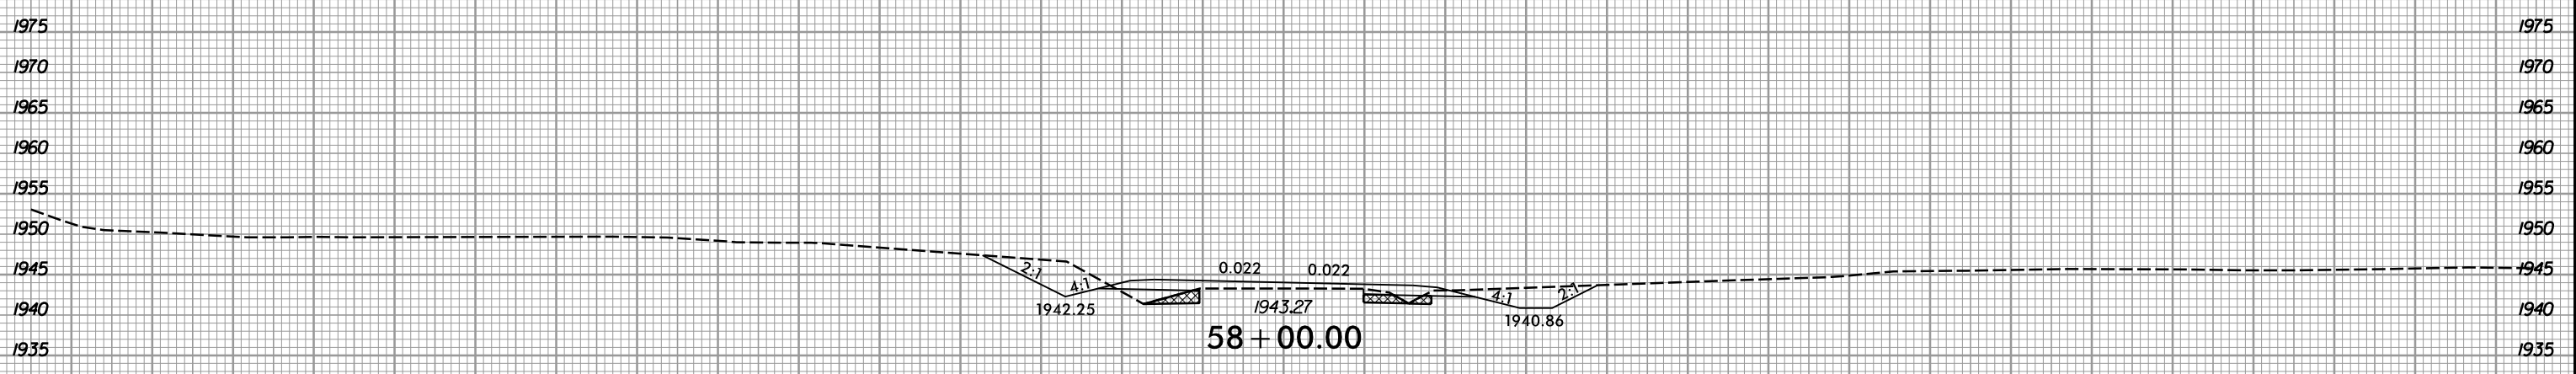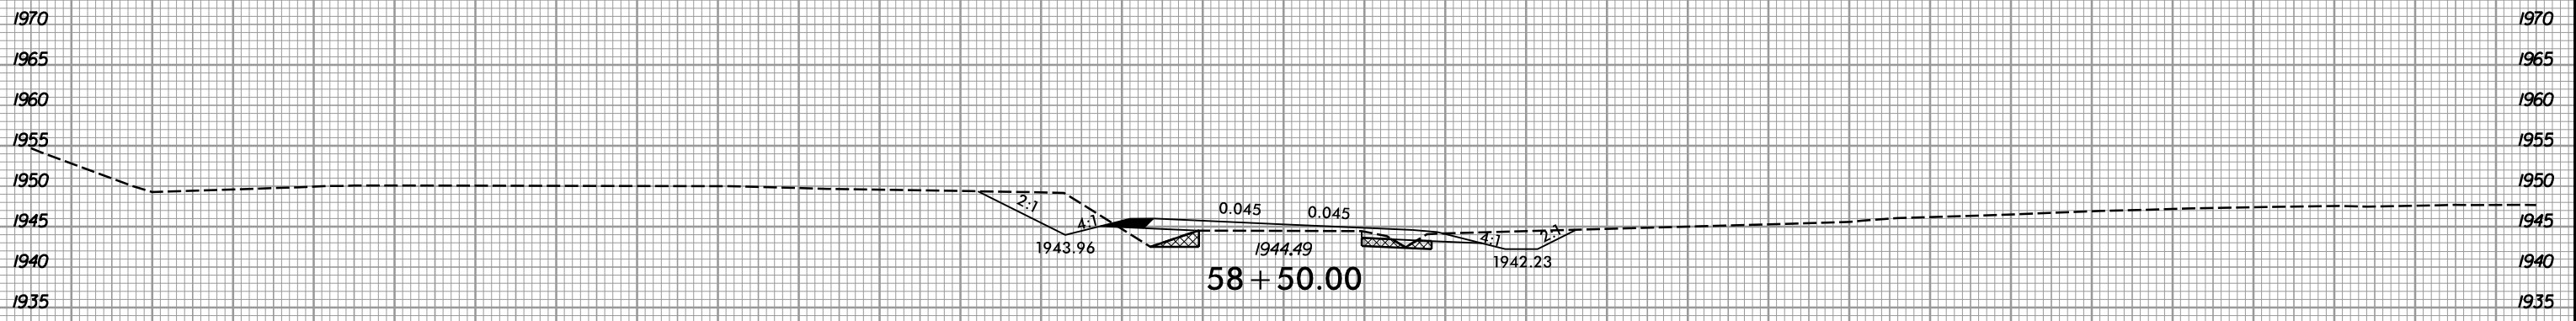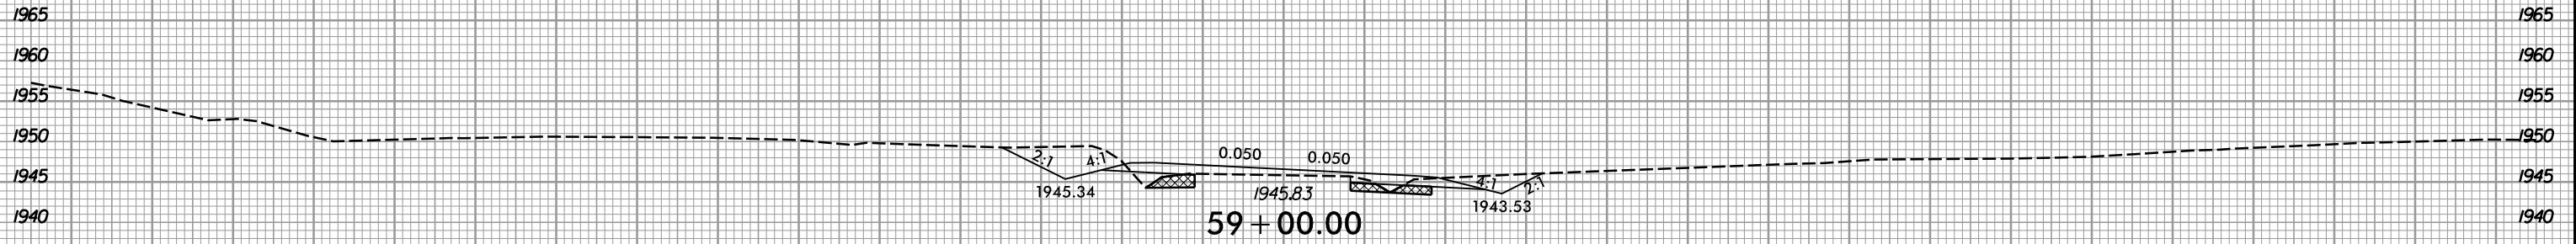

SHALLOW UNDERCUT

-L-

150 140 130 120 110 100 90 80 70 60 50 40 30 20 10 0 10 20 30 40 50 60 70 80 90 100 110 120 130 140 150






6/23/16



PROJ. REFERENCE NO.
R-5742

SHEET NO.
X-25

150 140 130 120 110 100 90 80 70 60 50 40 30 20 10 0 10 20 30 40 50 60 70 80 90 100 110 120 130 140 150

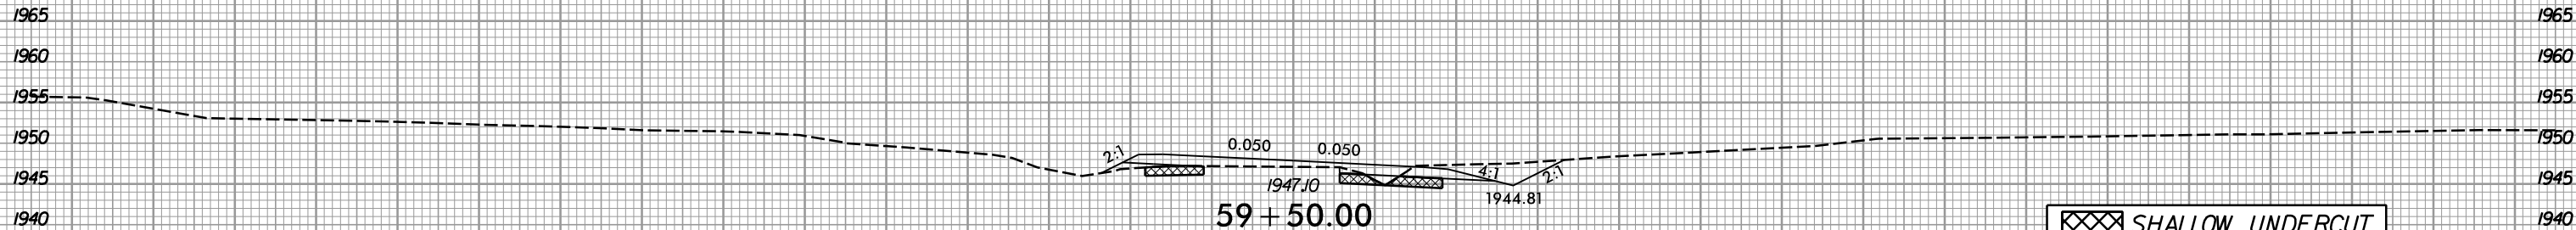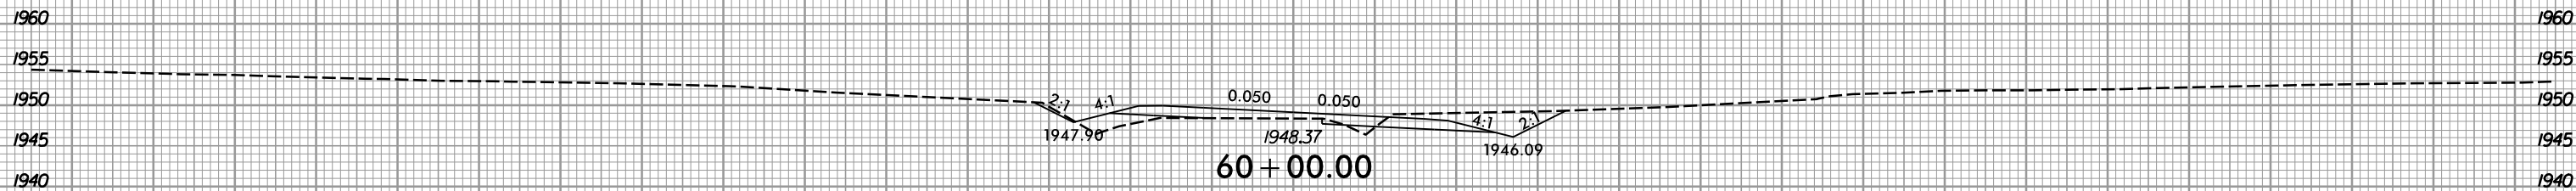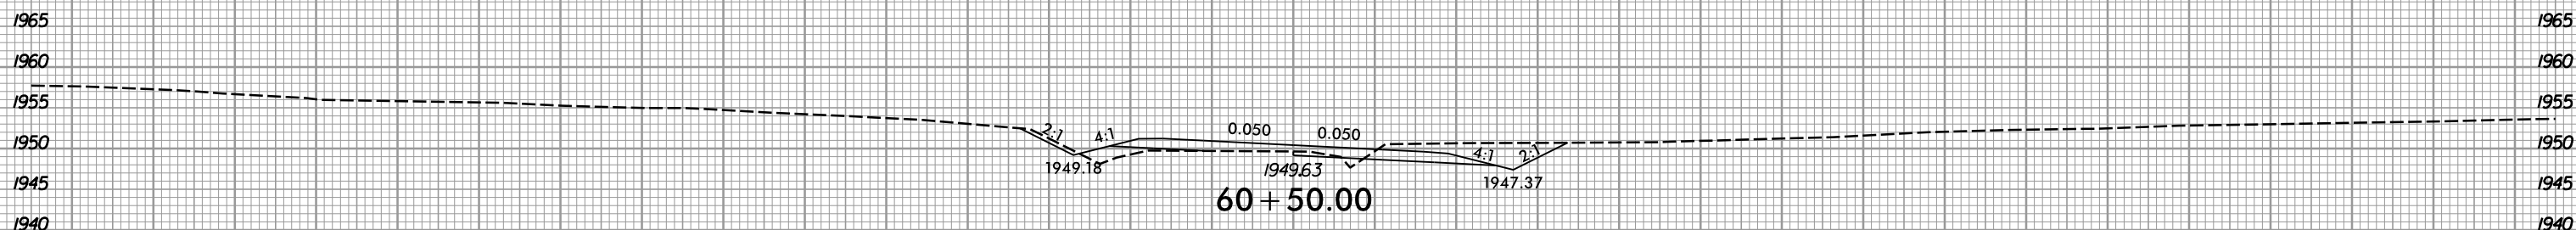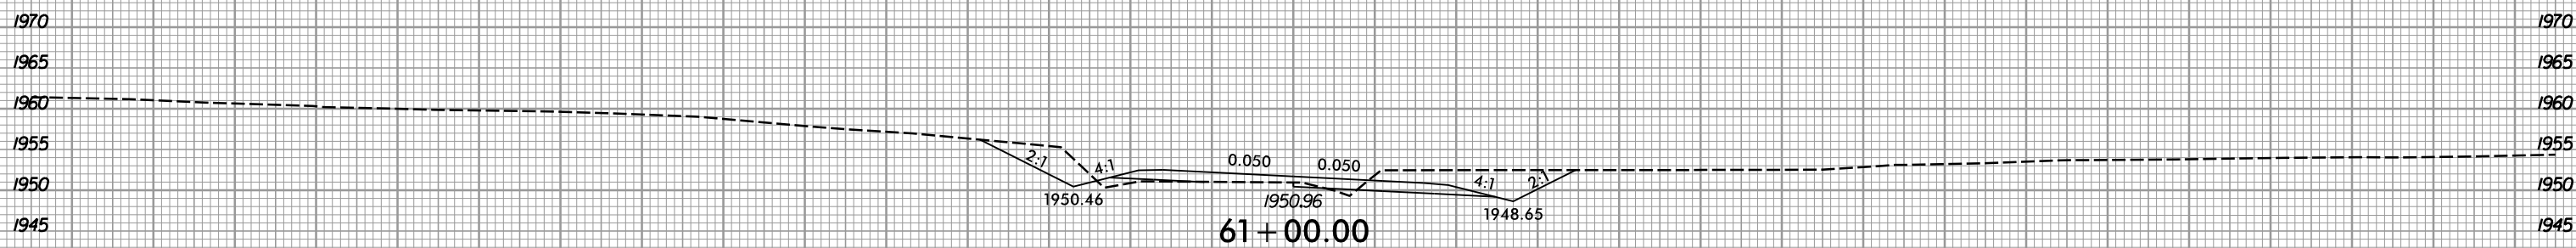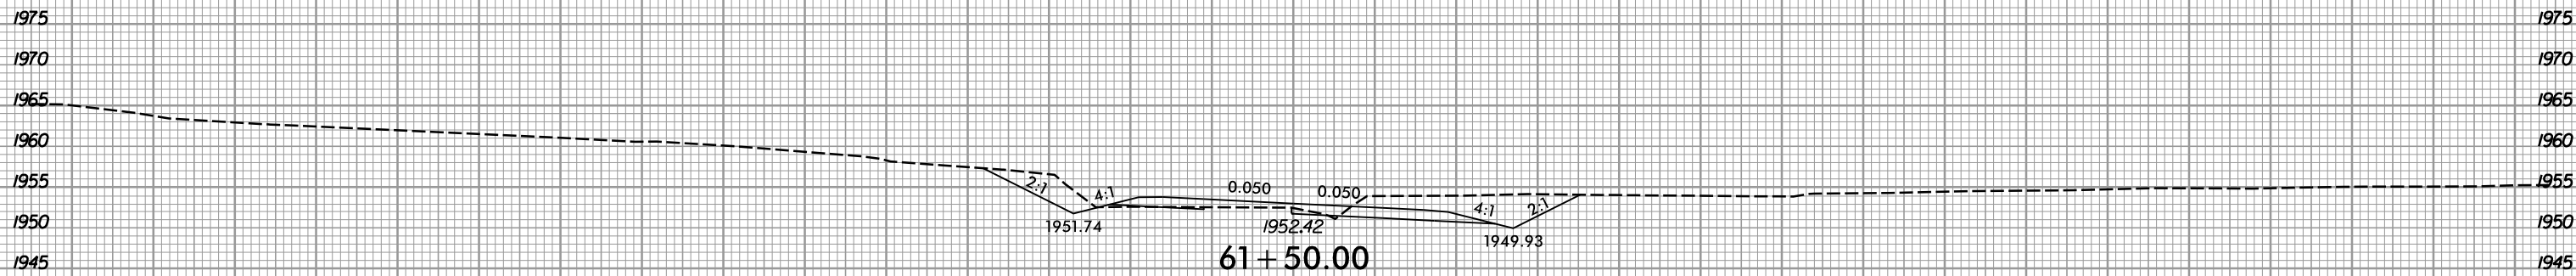

SHALLOW UNDERCUT

-L-

150 140 130 120 110 100 90 80 70 60 50 40 30 20 10 0 10 20 30 40 50 60 70 80 90 100 110 120 130 140 150

I:\14\2018
R:\Roadway\Xsc\18-5742_Rdy_L_xpl.dgn
gprlce





6/23/16



PROJ. REFERENCE NO.
R-5742

SHEET NO.
X-26

150 140 130 120 110 100 90 80 70 60 50 40 30 20 10 0 10 20 30 40 50 60 70 80 90 100 110 120 130 140 150

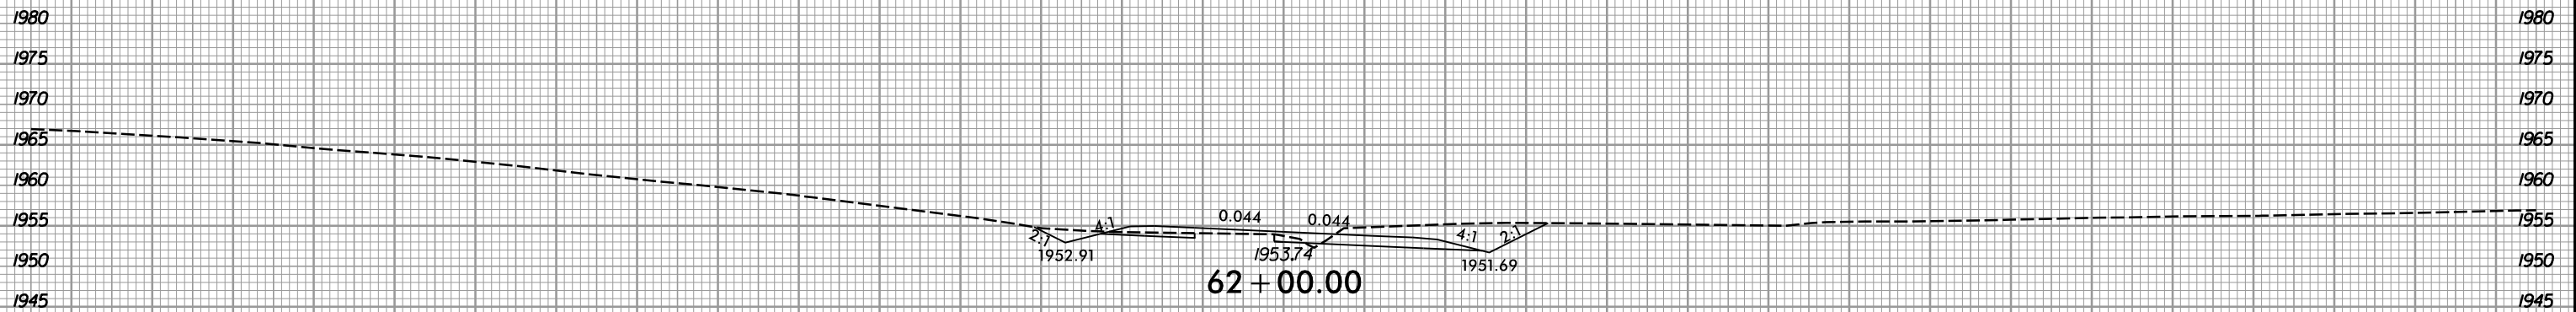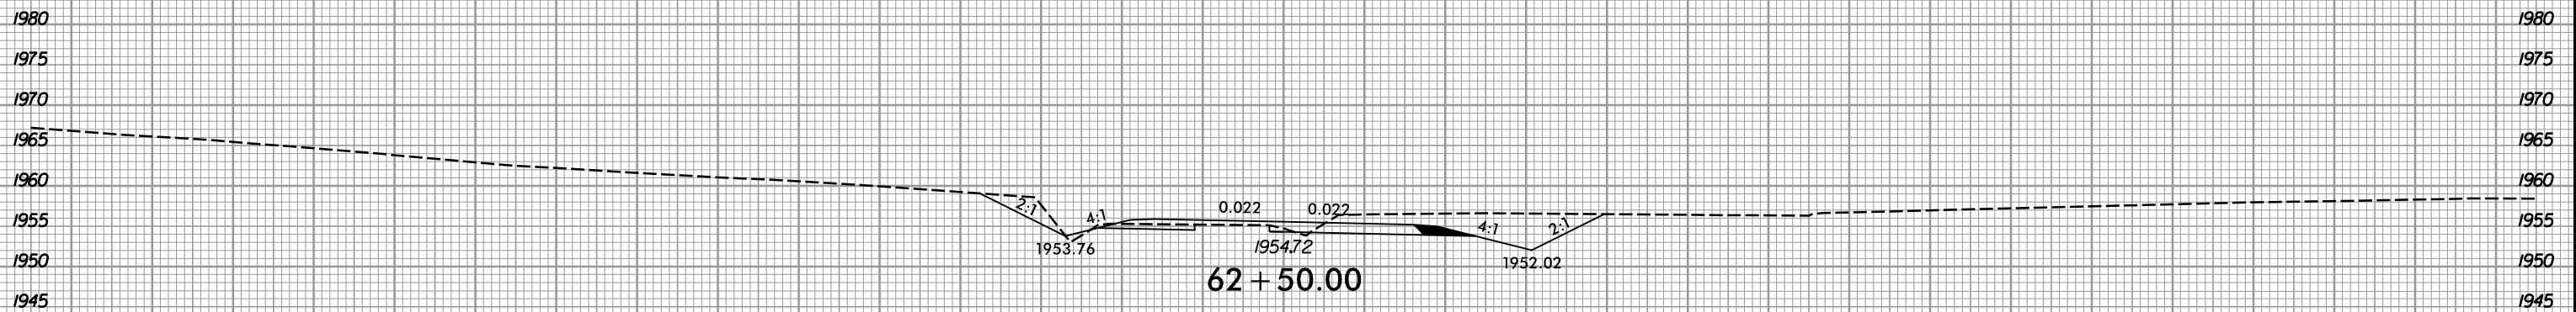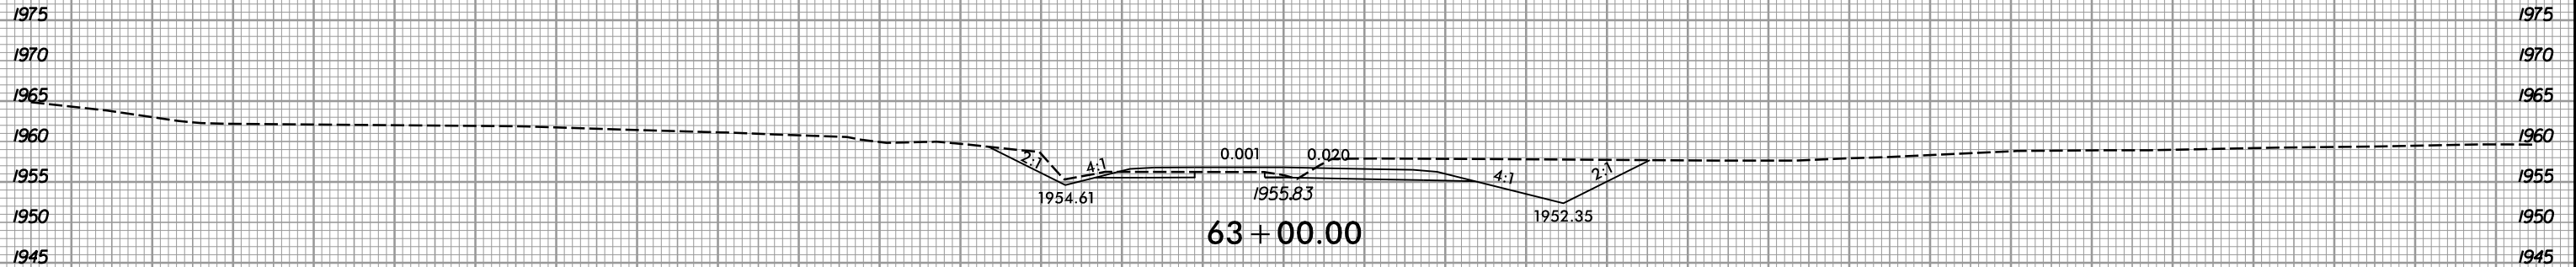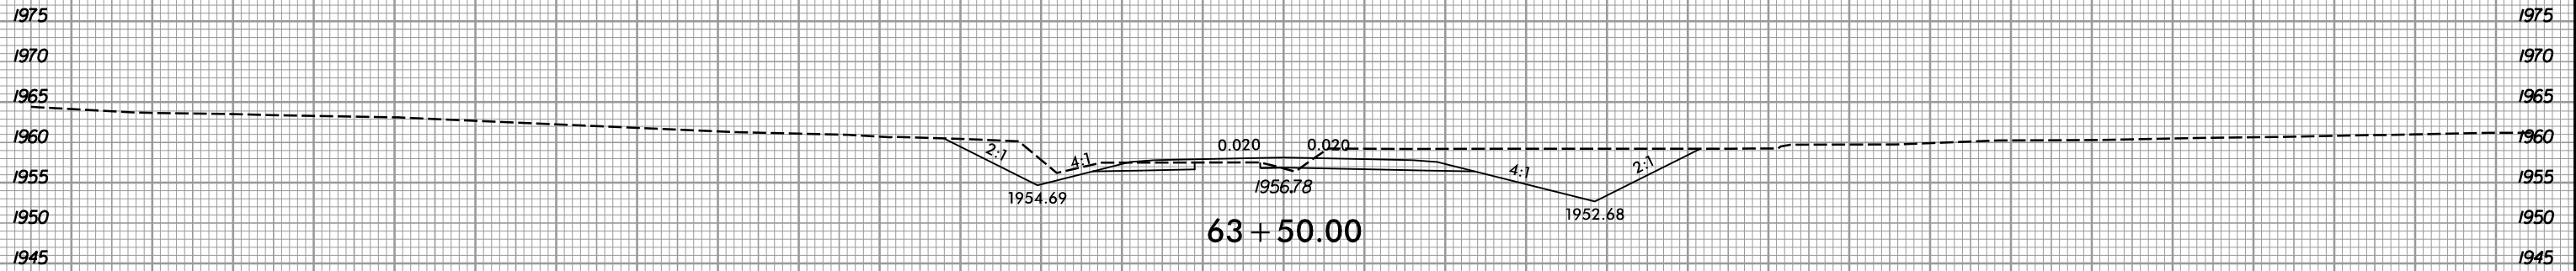

-L-

150 140 130 120 110 100 90 80 70 60 50 40 30 20 10 0 10 20 30 40 50 60 70 80 90 100 110 120 130 140 150


I2/14/2018
R:\Roadway\Xsc\R-5742_Rdy_L_xpl.dgn
gprlce

6/23/16



PROJ. REFERENCE NO.
R-5742

SHEET NO.
X-27

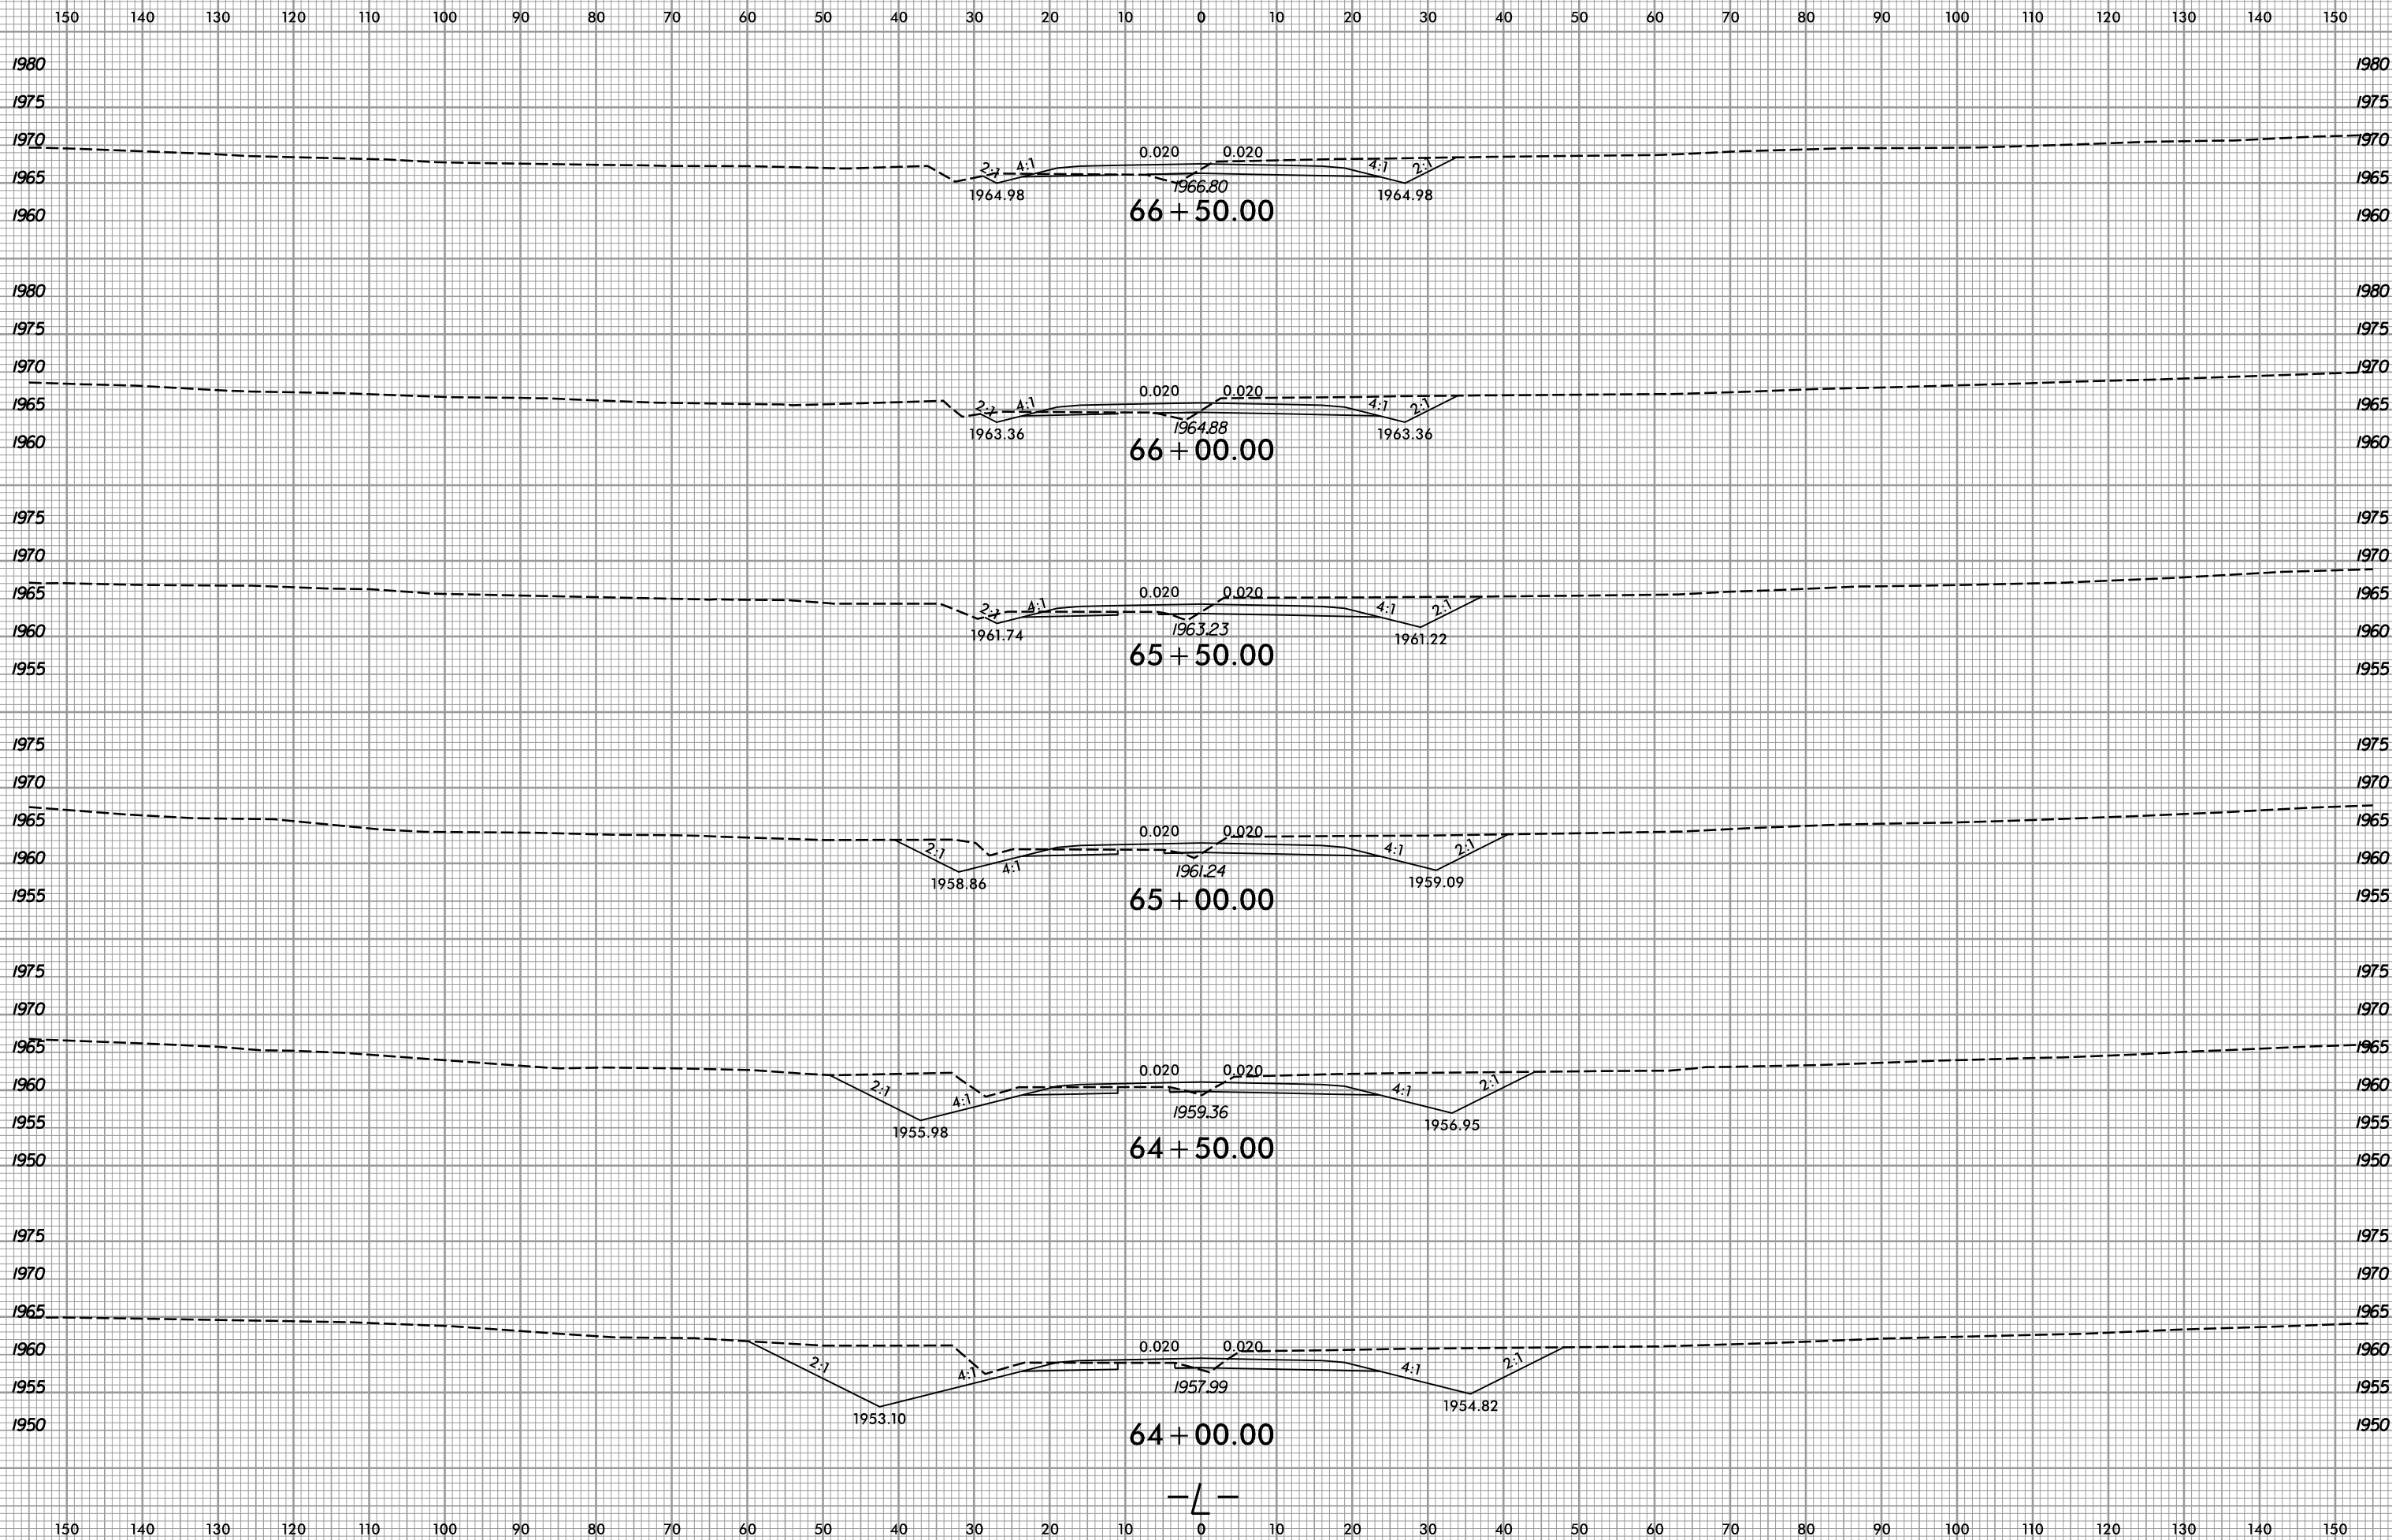


I:\14\2018
R:\Roadway\Xsc\14-5742.Rdy.L_xpl.dgn
gpr/ice

6/23/16



PROJ. REFERENCE NO.
R-5742






SHEET NO.
X-28

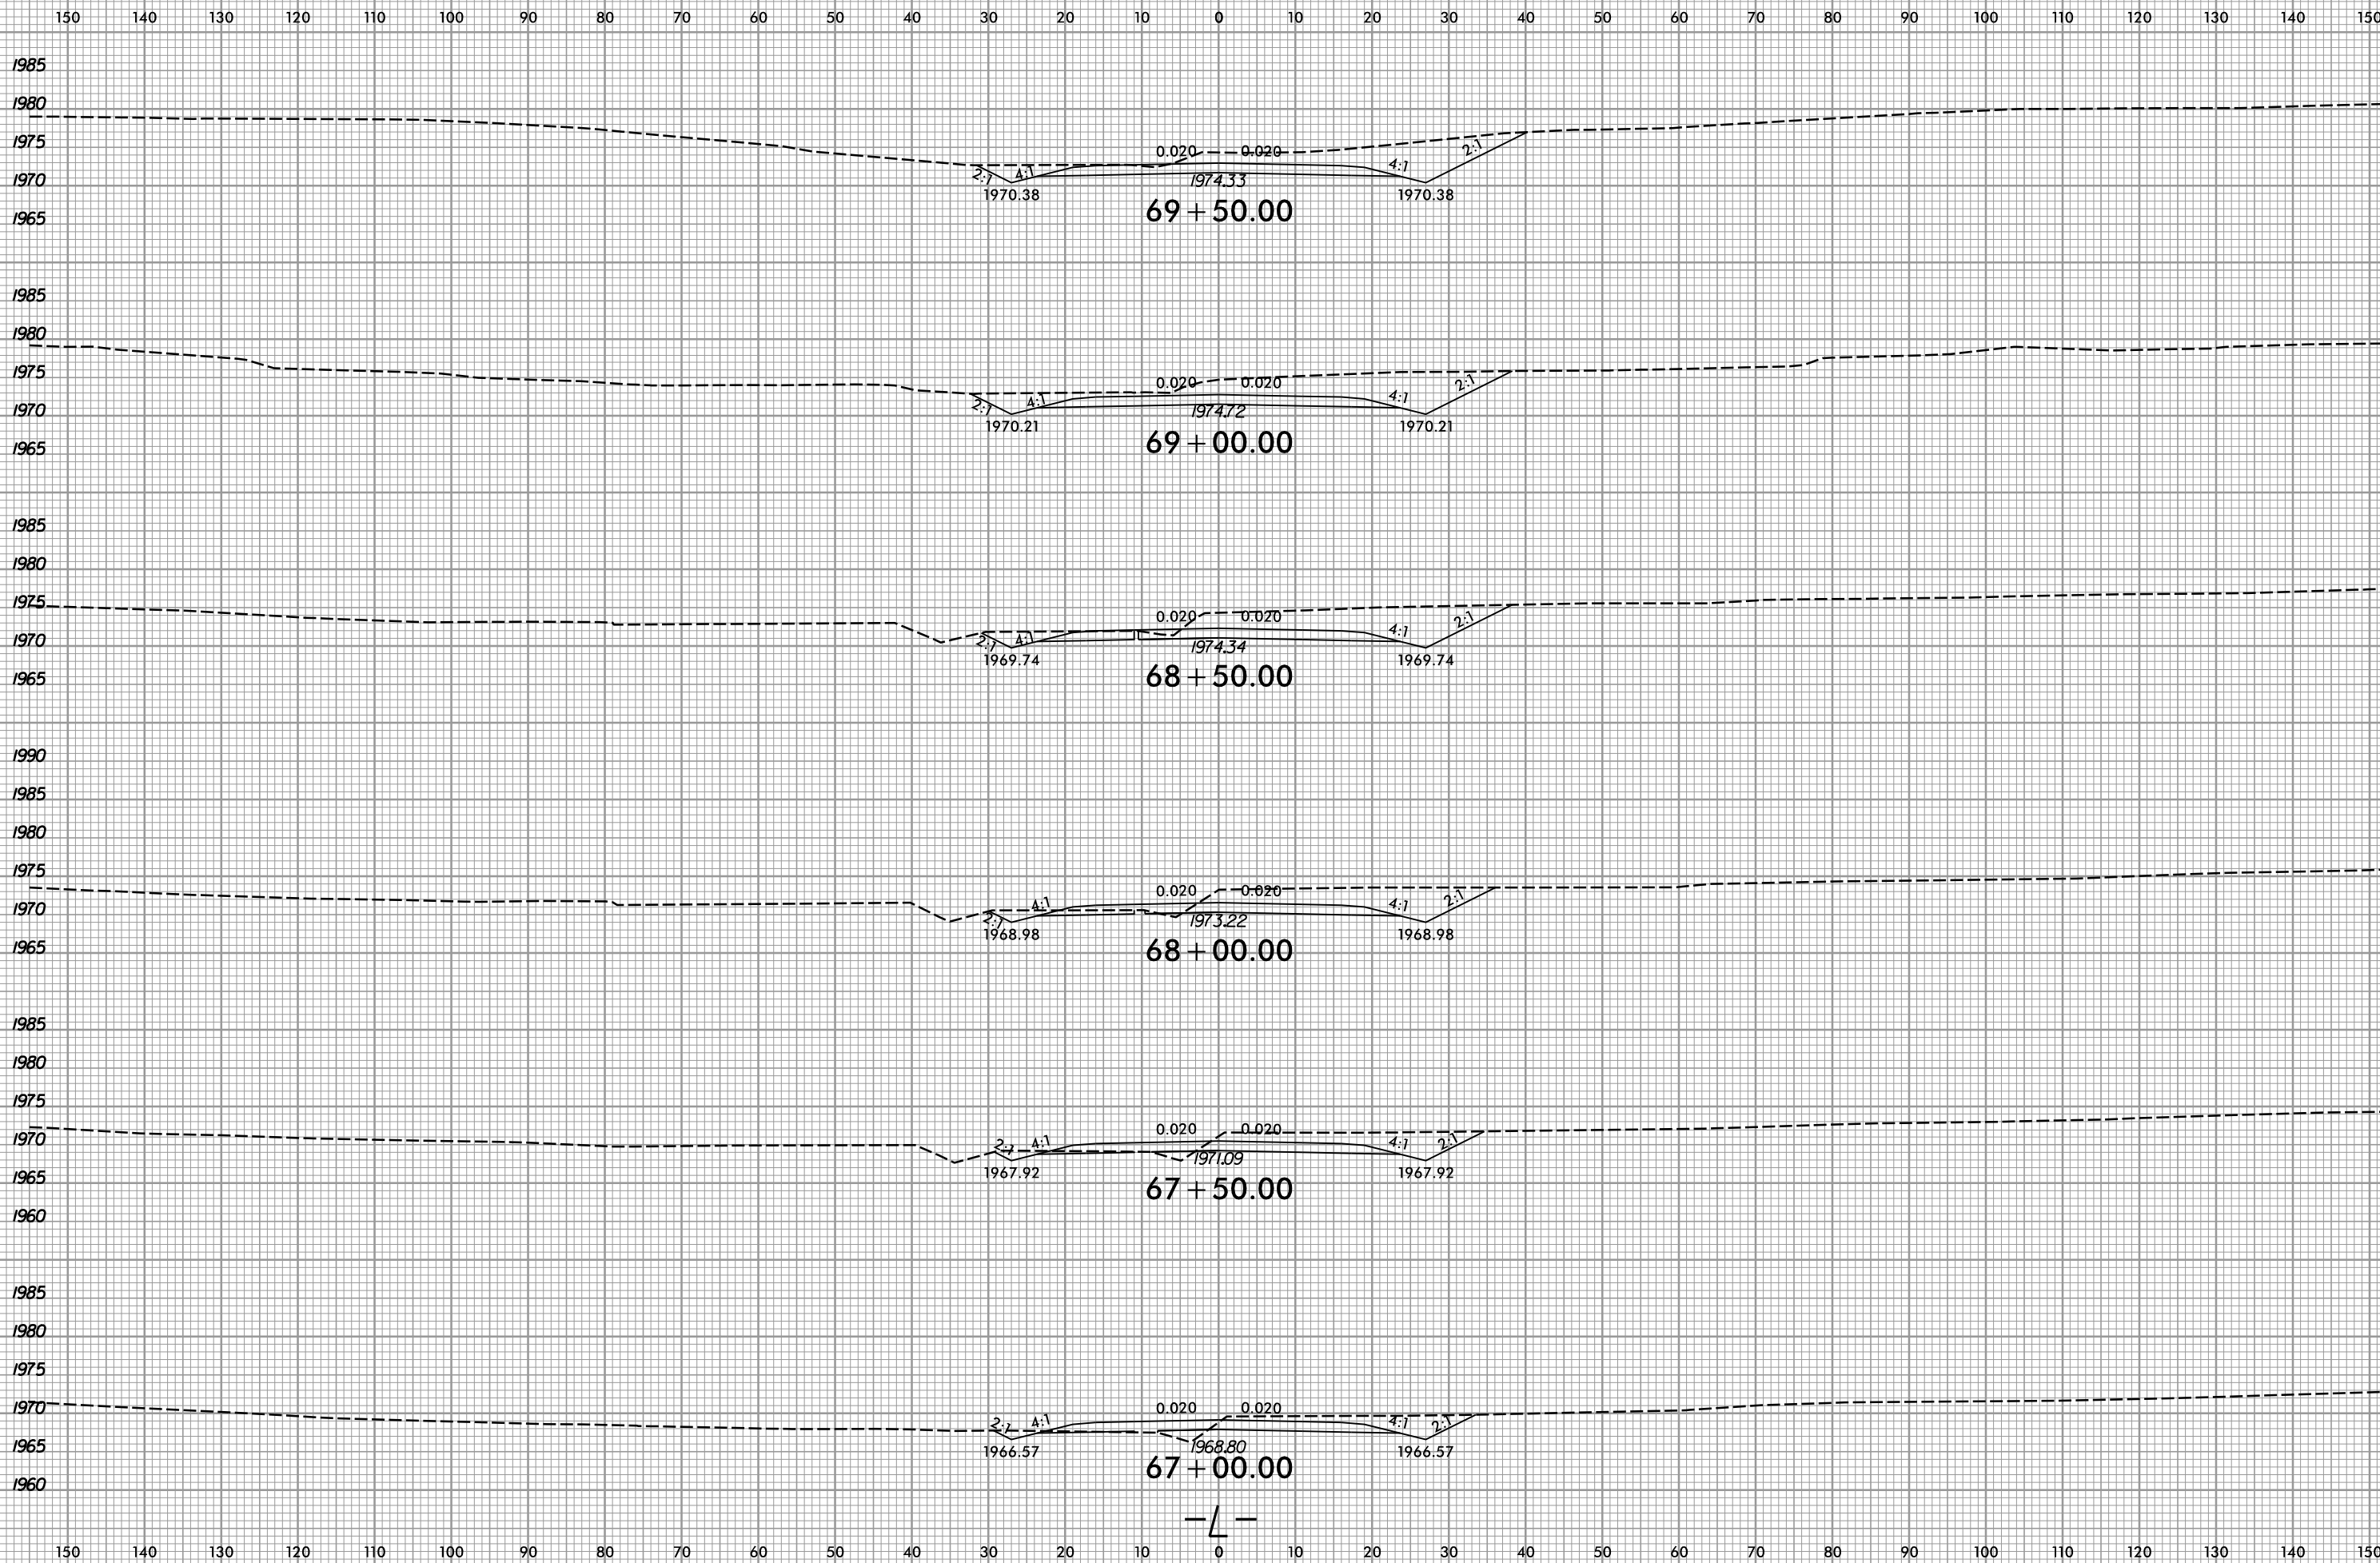

12/14/2018
R:\Roadway\Xsc\18-5742-Rdy_L_xpl.dgn
gpr/ice



150 140 130 120 110 100 90 80 70 60 50 40 30 20 10 0 10 20 30 40 50 60 70 80 90 100 110 120 130 140 150

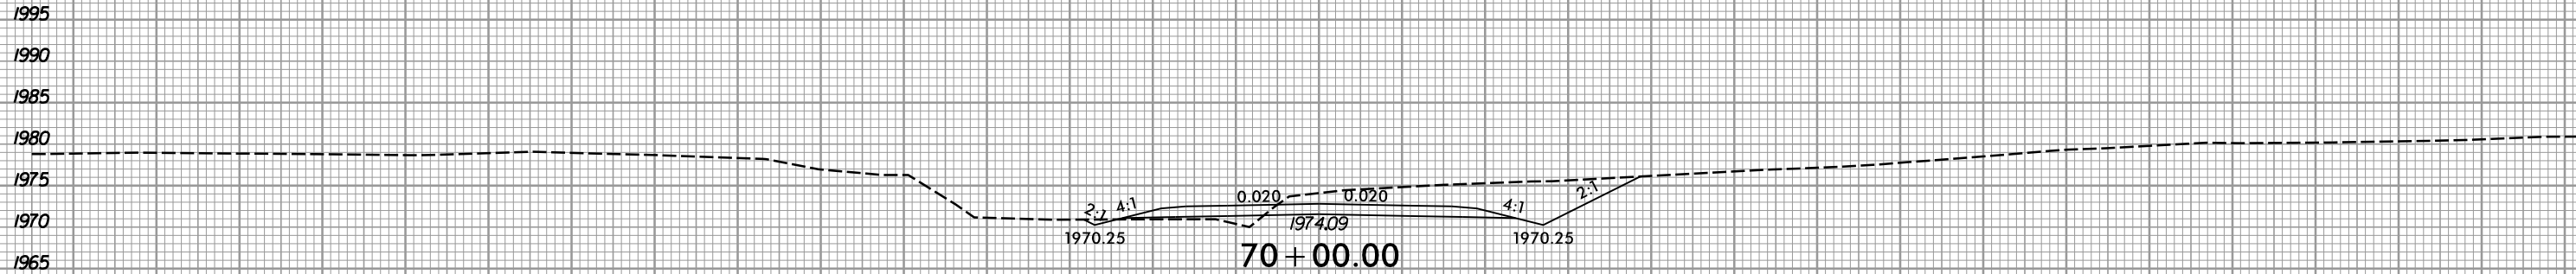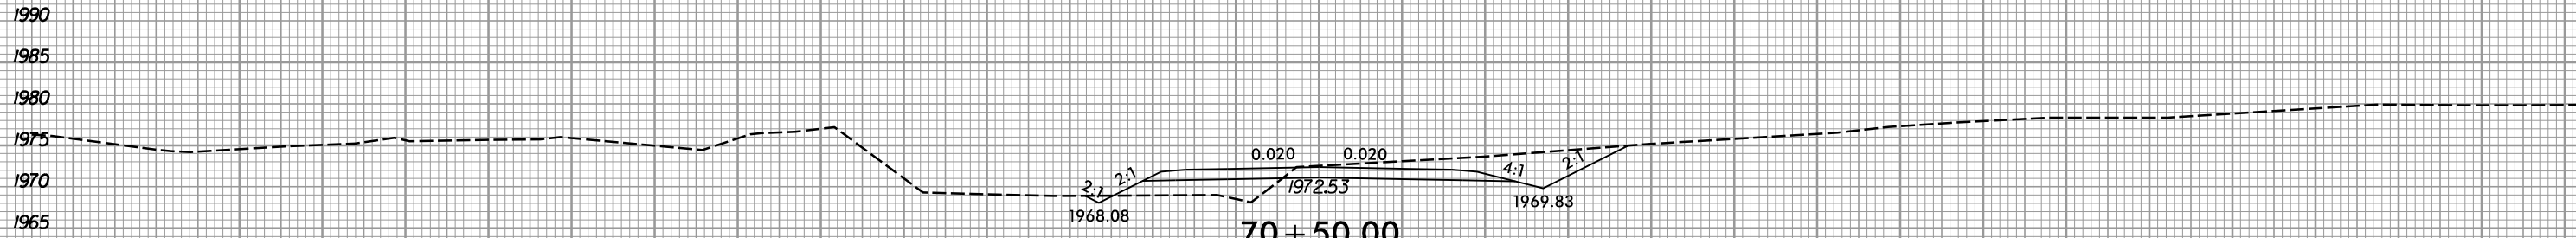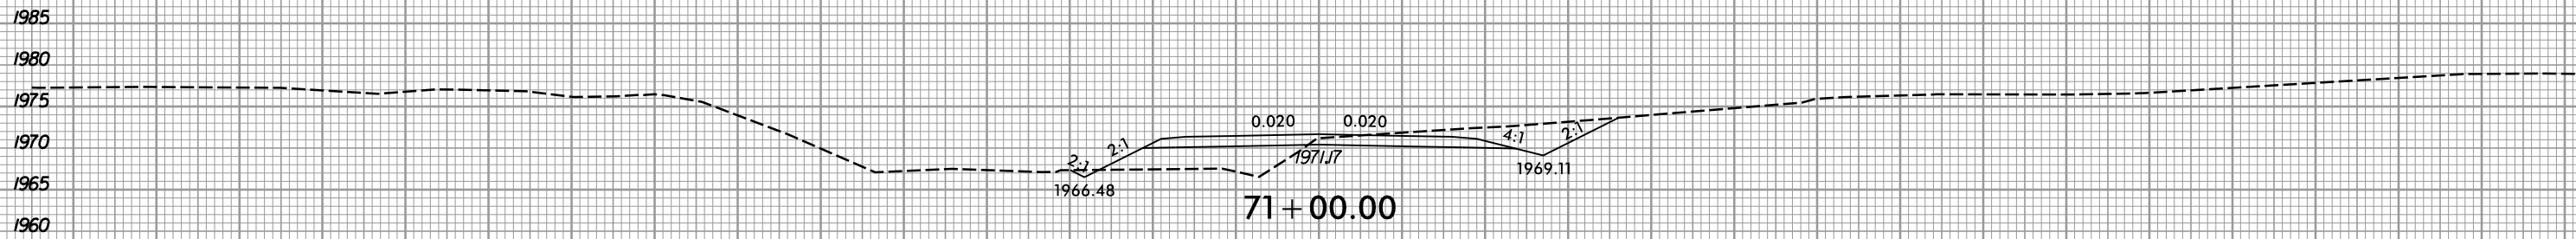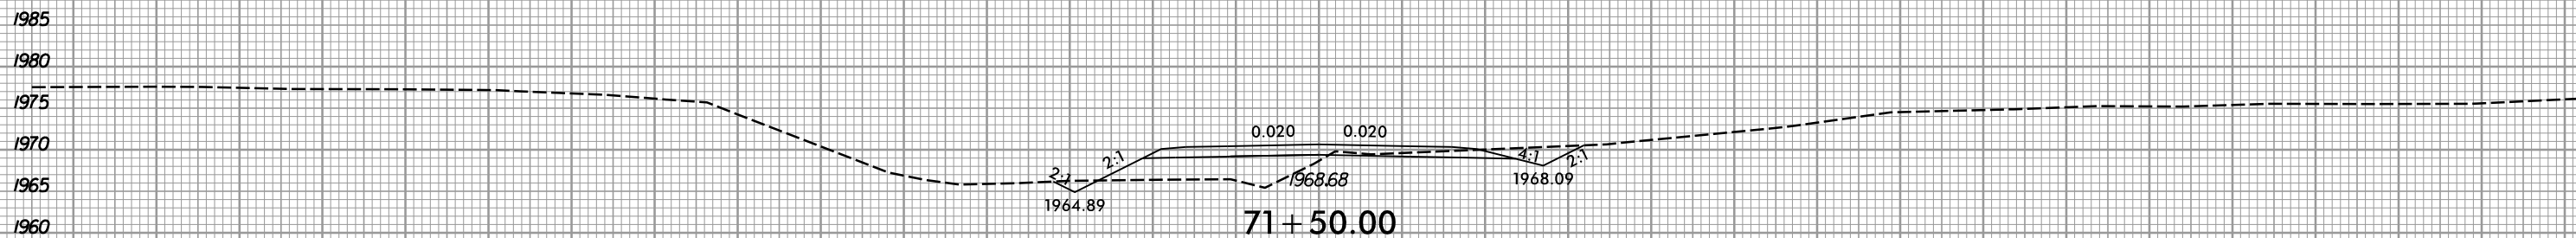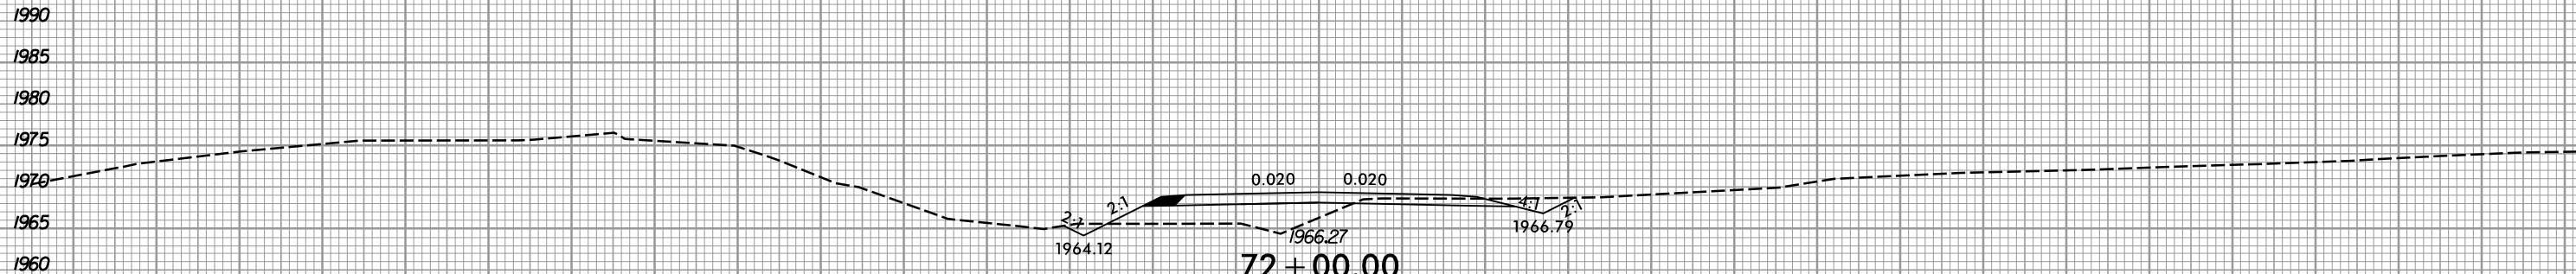


150 140 130 120 110 100 90 80 70 60 50 40 30 20 10 0 10 20 30 40 50 60 70 80 90 100 110 120 130 140 150

6/23/16



PROJ. REFERENCE NO.
R-5742

SHEET NO.
X-30

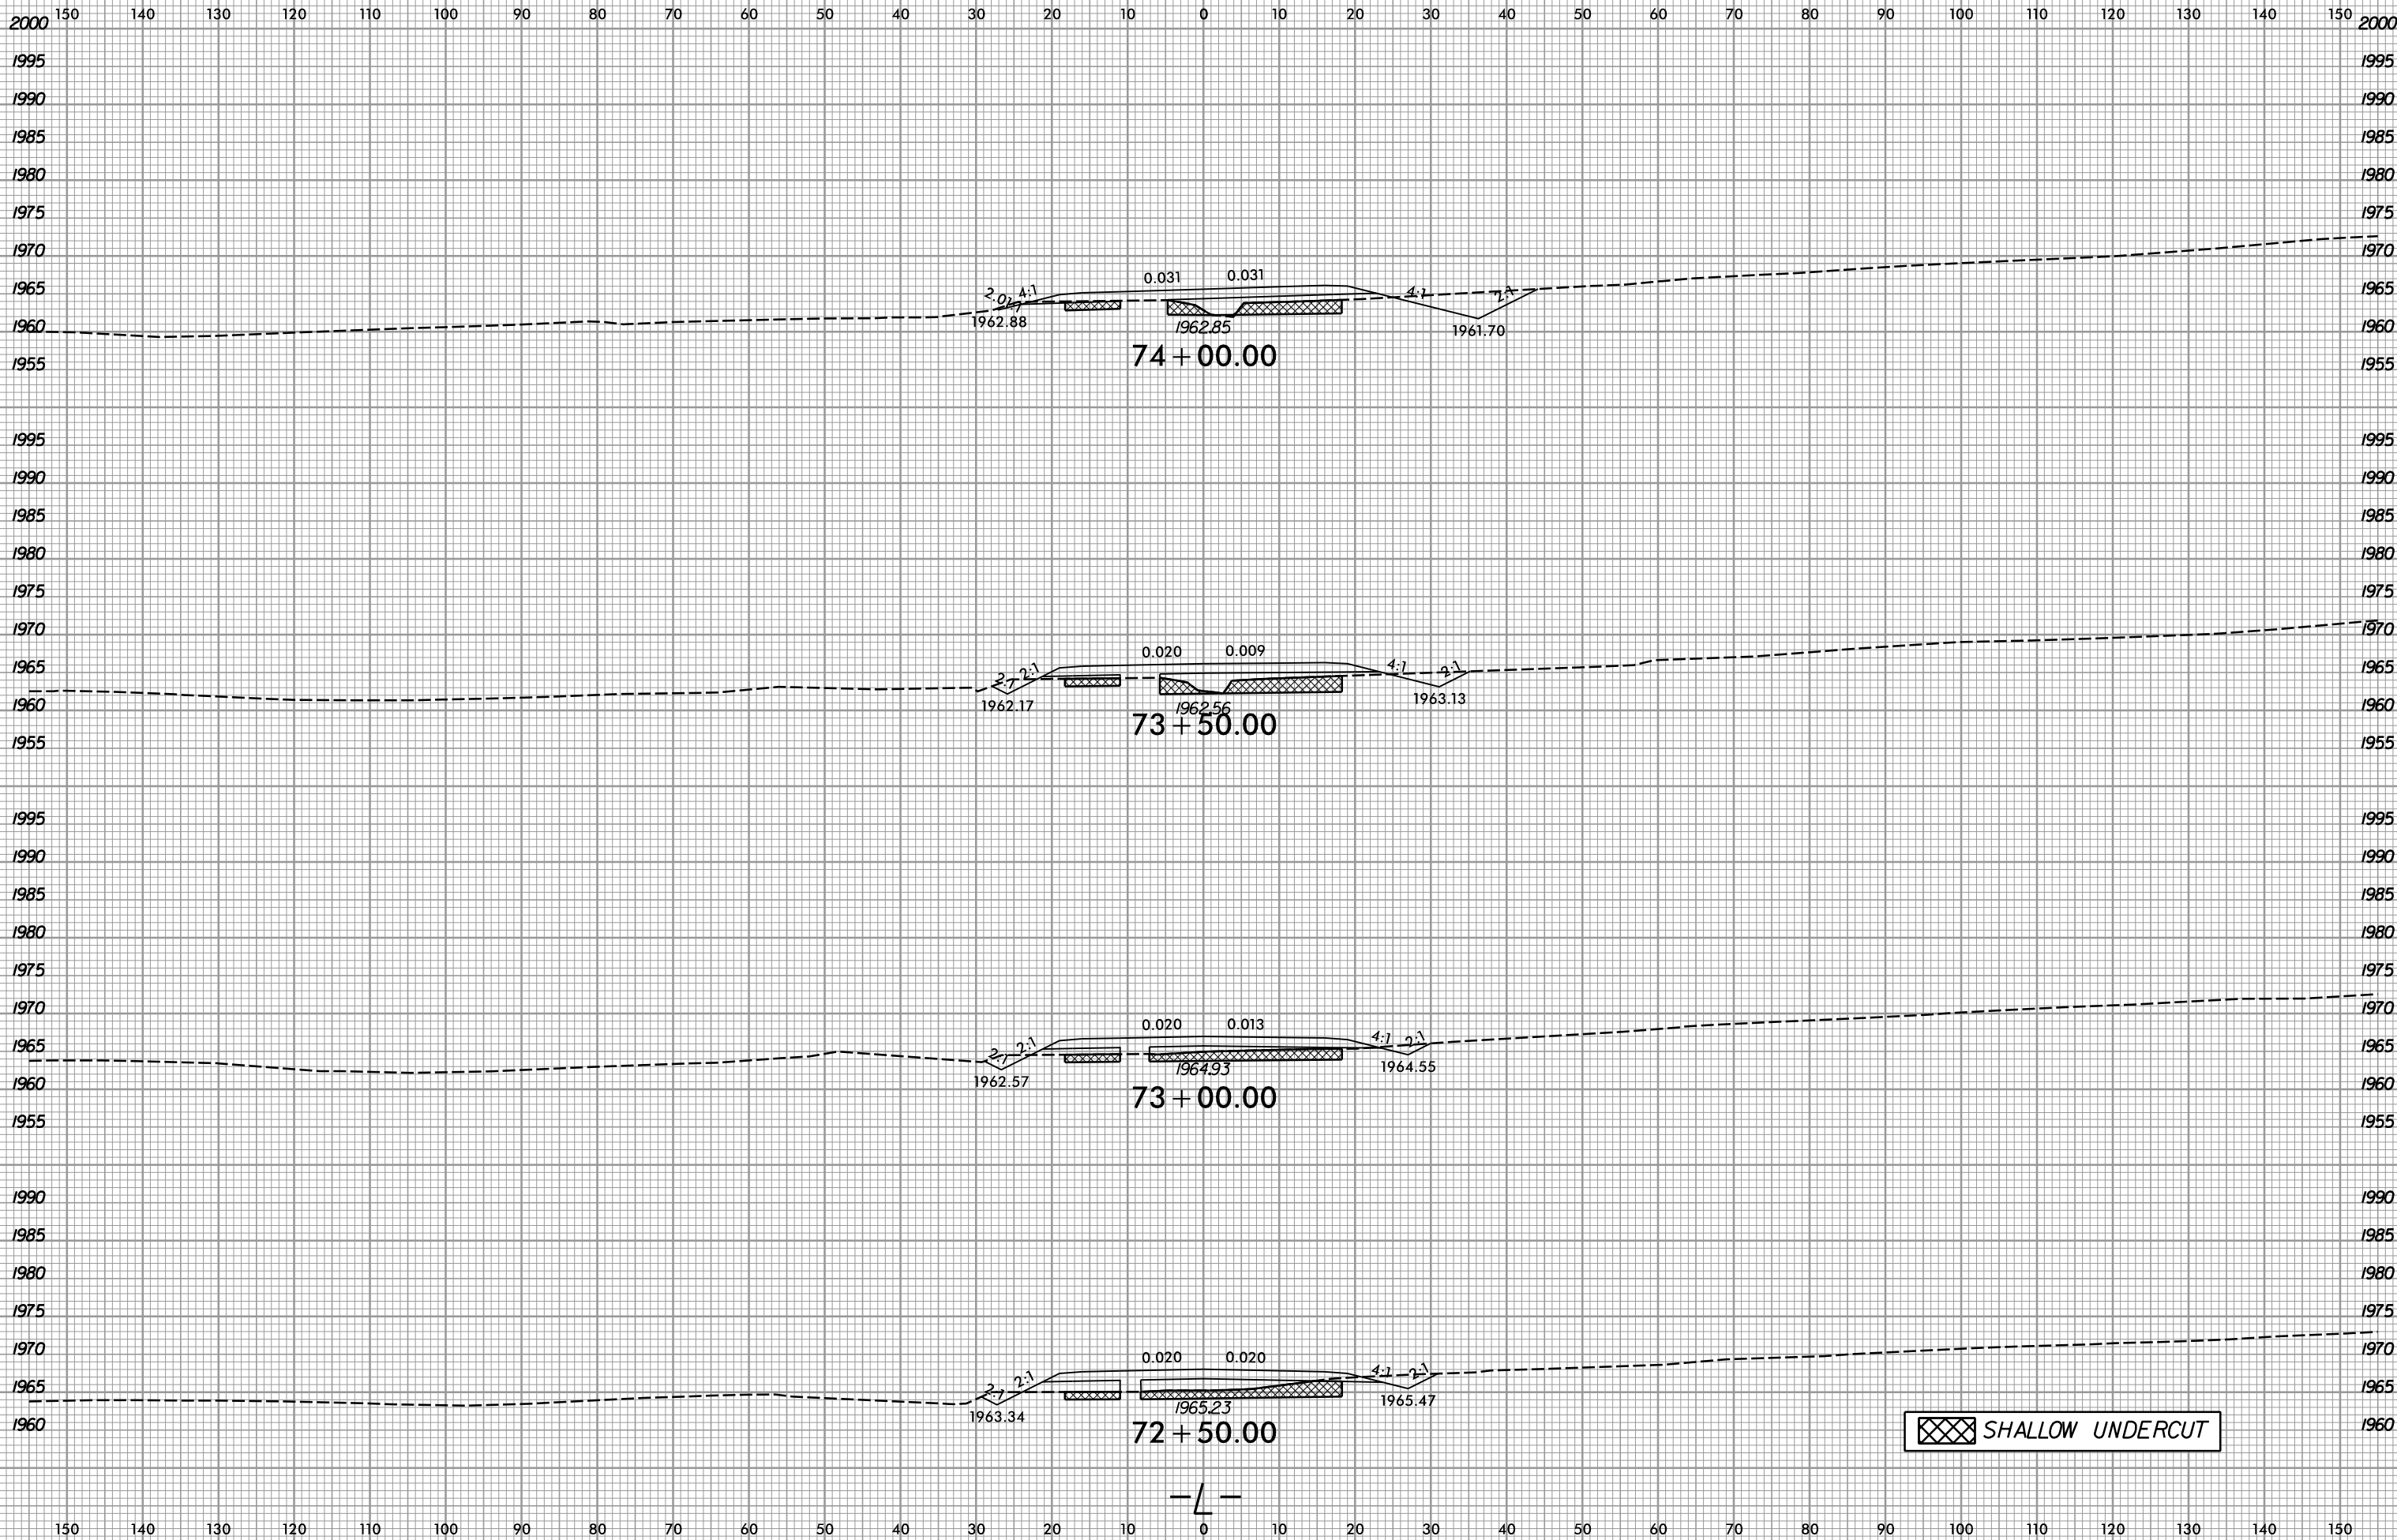

I2/14/2018
R:\Roadway\Xsc\16-5742_Rdy_L_xpl.dgn
gpr/ice


6/23/16



PROJ. REFERENCE NO.
R-5742

SHEET NO.
X-31

150 140 130 120 110 100 90 80 70 60 50 40 30 20 10 0 10 20 30 40 50 60 70 80 90 100 110 120 130 140 150

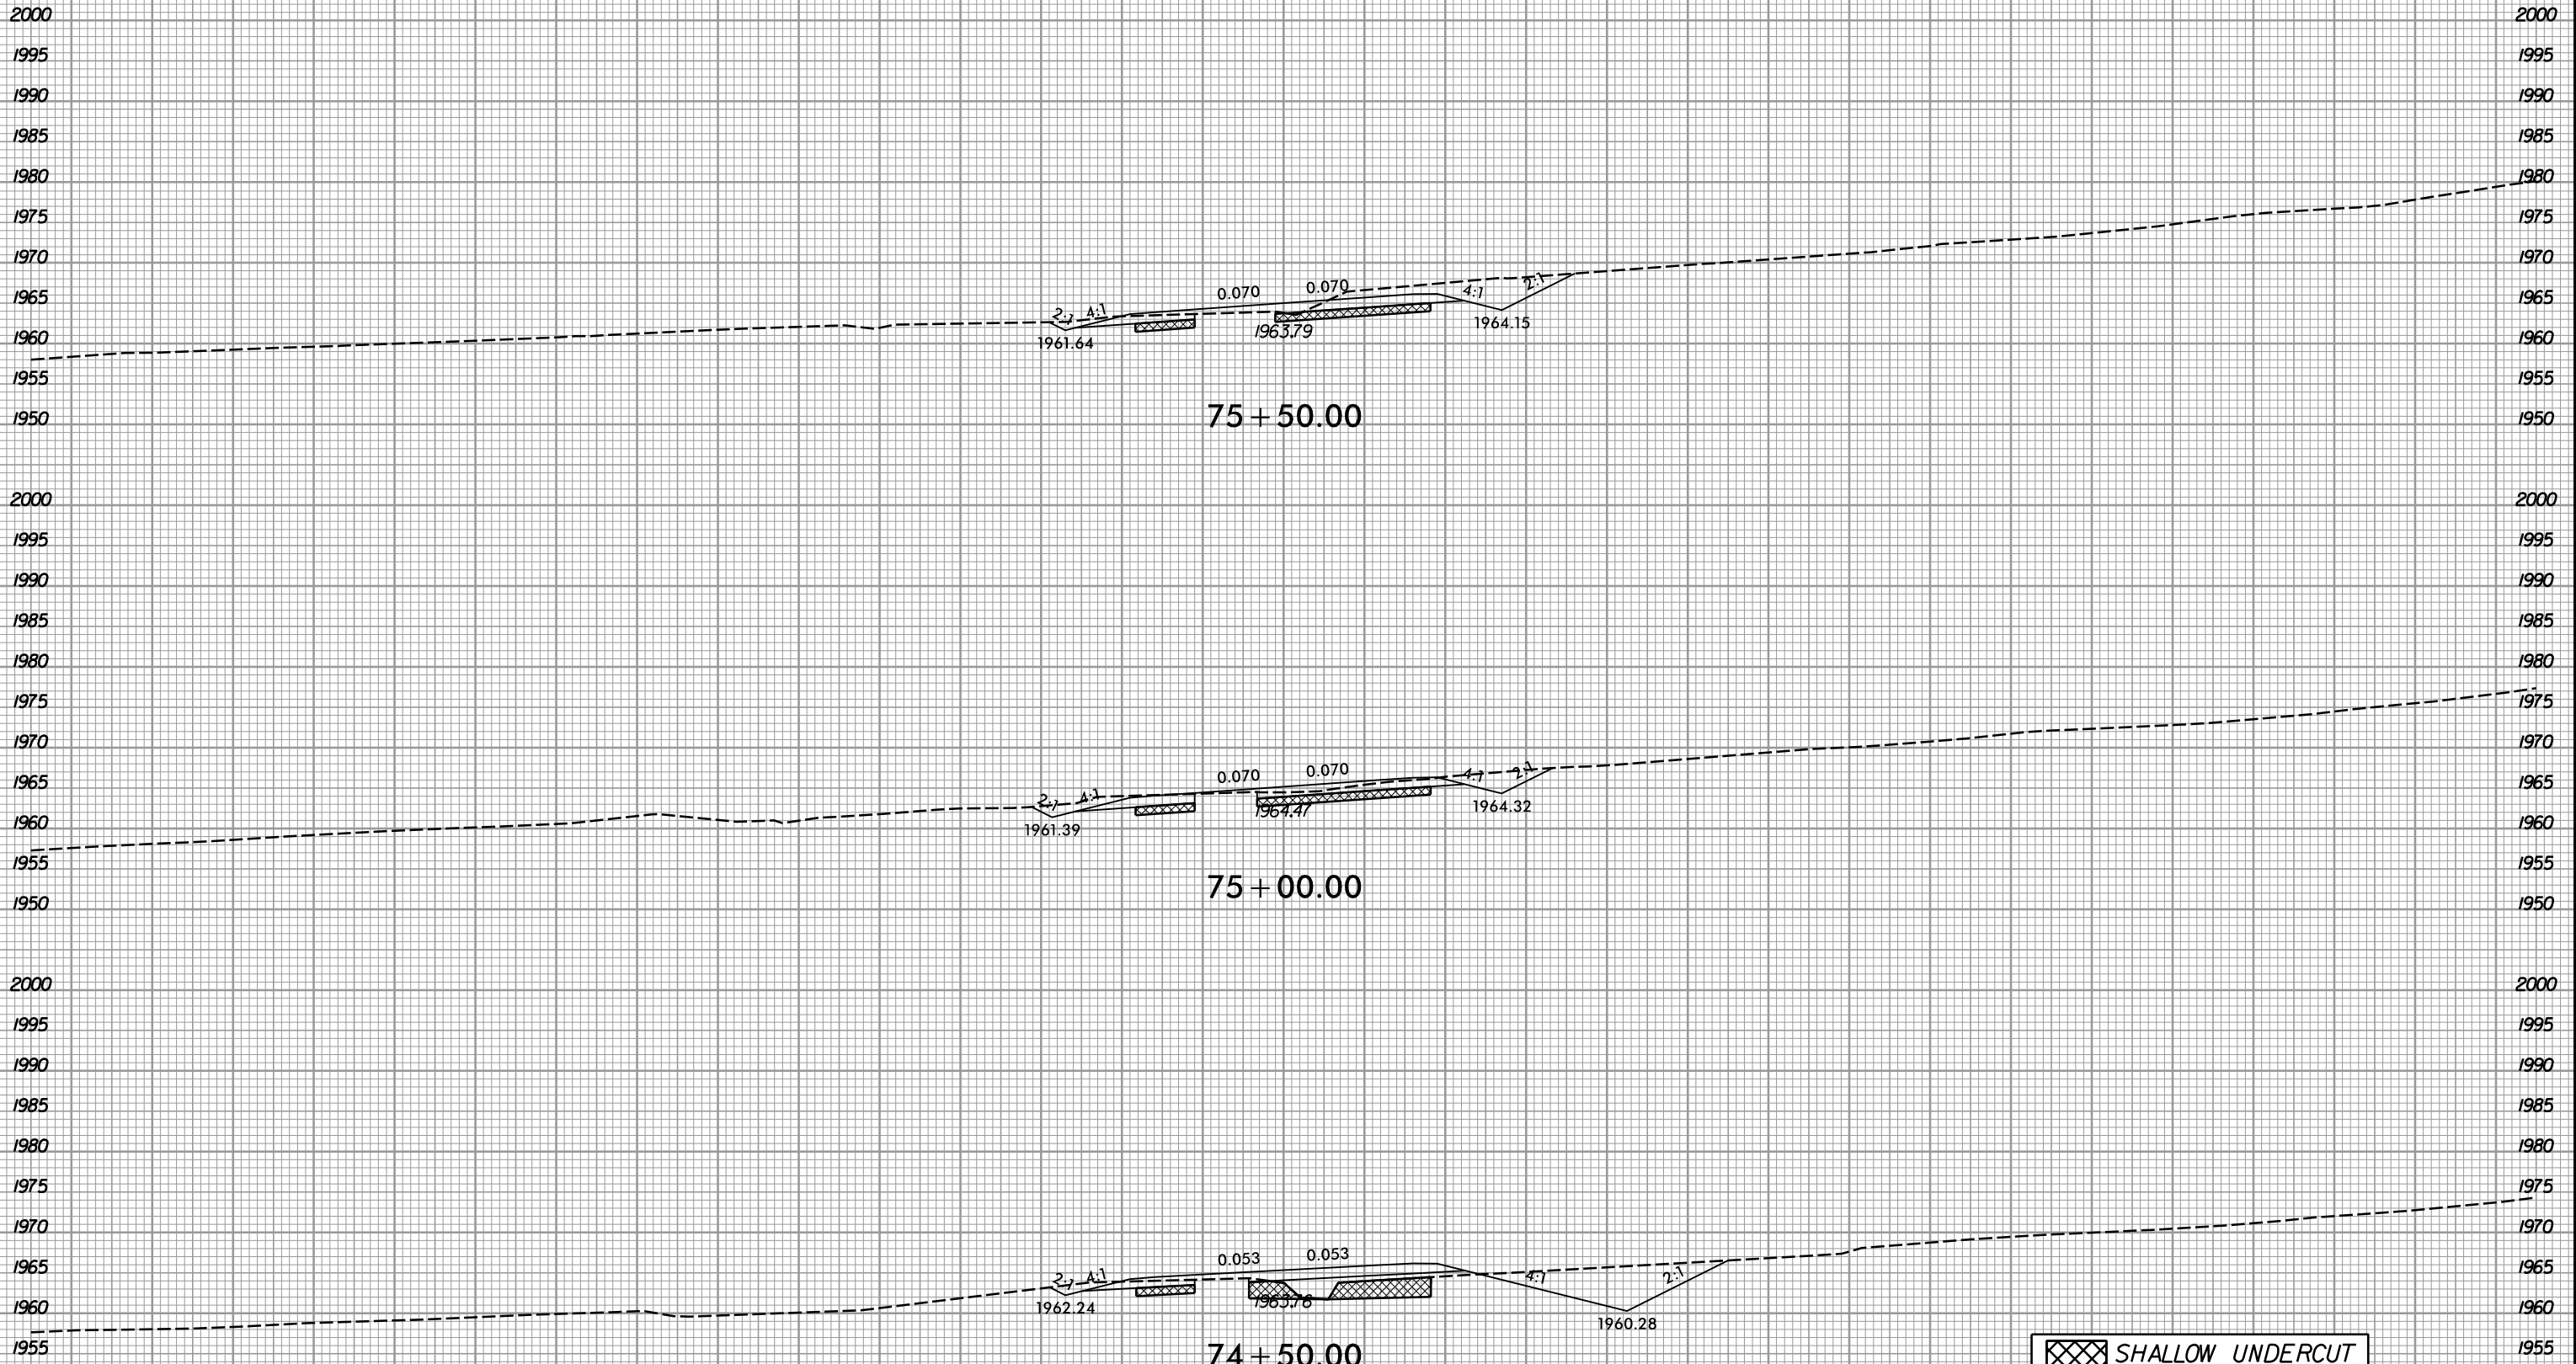


SHALLOW UNDERCUT

150 140 130 120 110 100 90 80 70 60 50 40 30 20 10 0 10 20 30 40 50 60 70 80 90 100 110 120 130 140 150

I:\14\2018
R:\Roadway\Xsc\14-R-5742-Rdy-L_xpl.dgn
gpr/ice



150 140 130 120 110 100 90 80 70 60 50 40 30 20 10 0 10 20 30 40 50 60 70 80 90 100 110 120 130 140 150

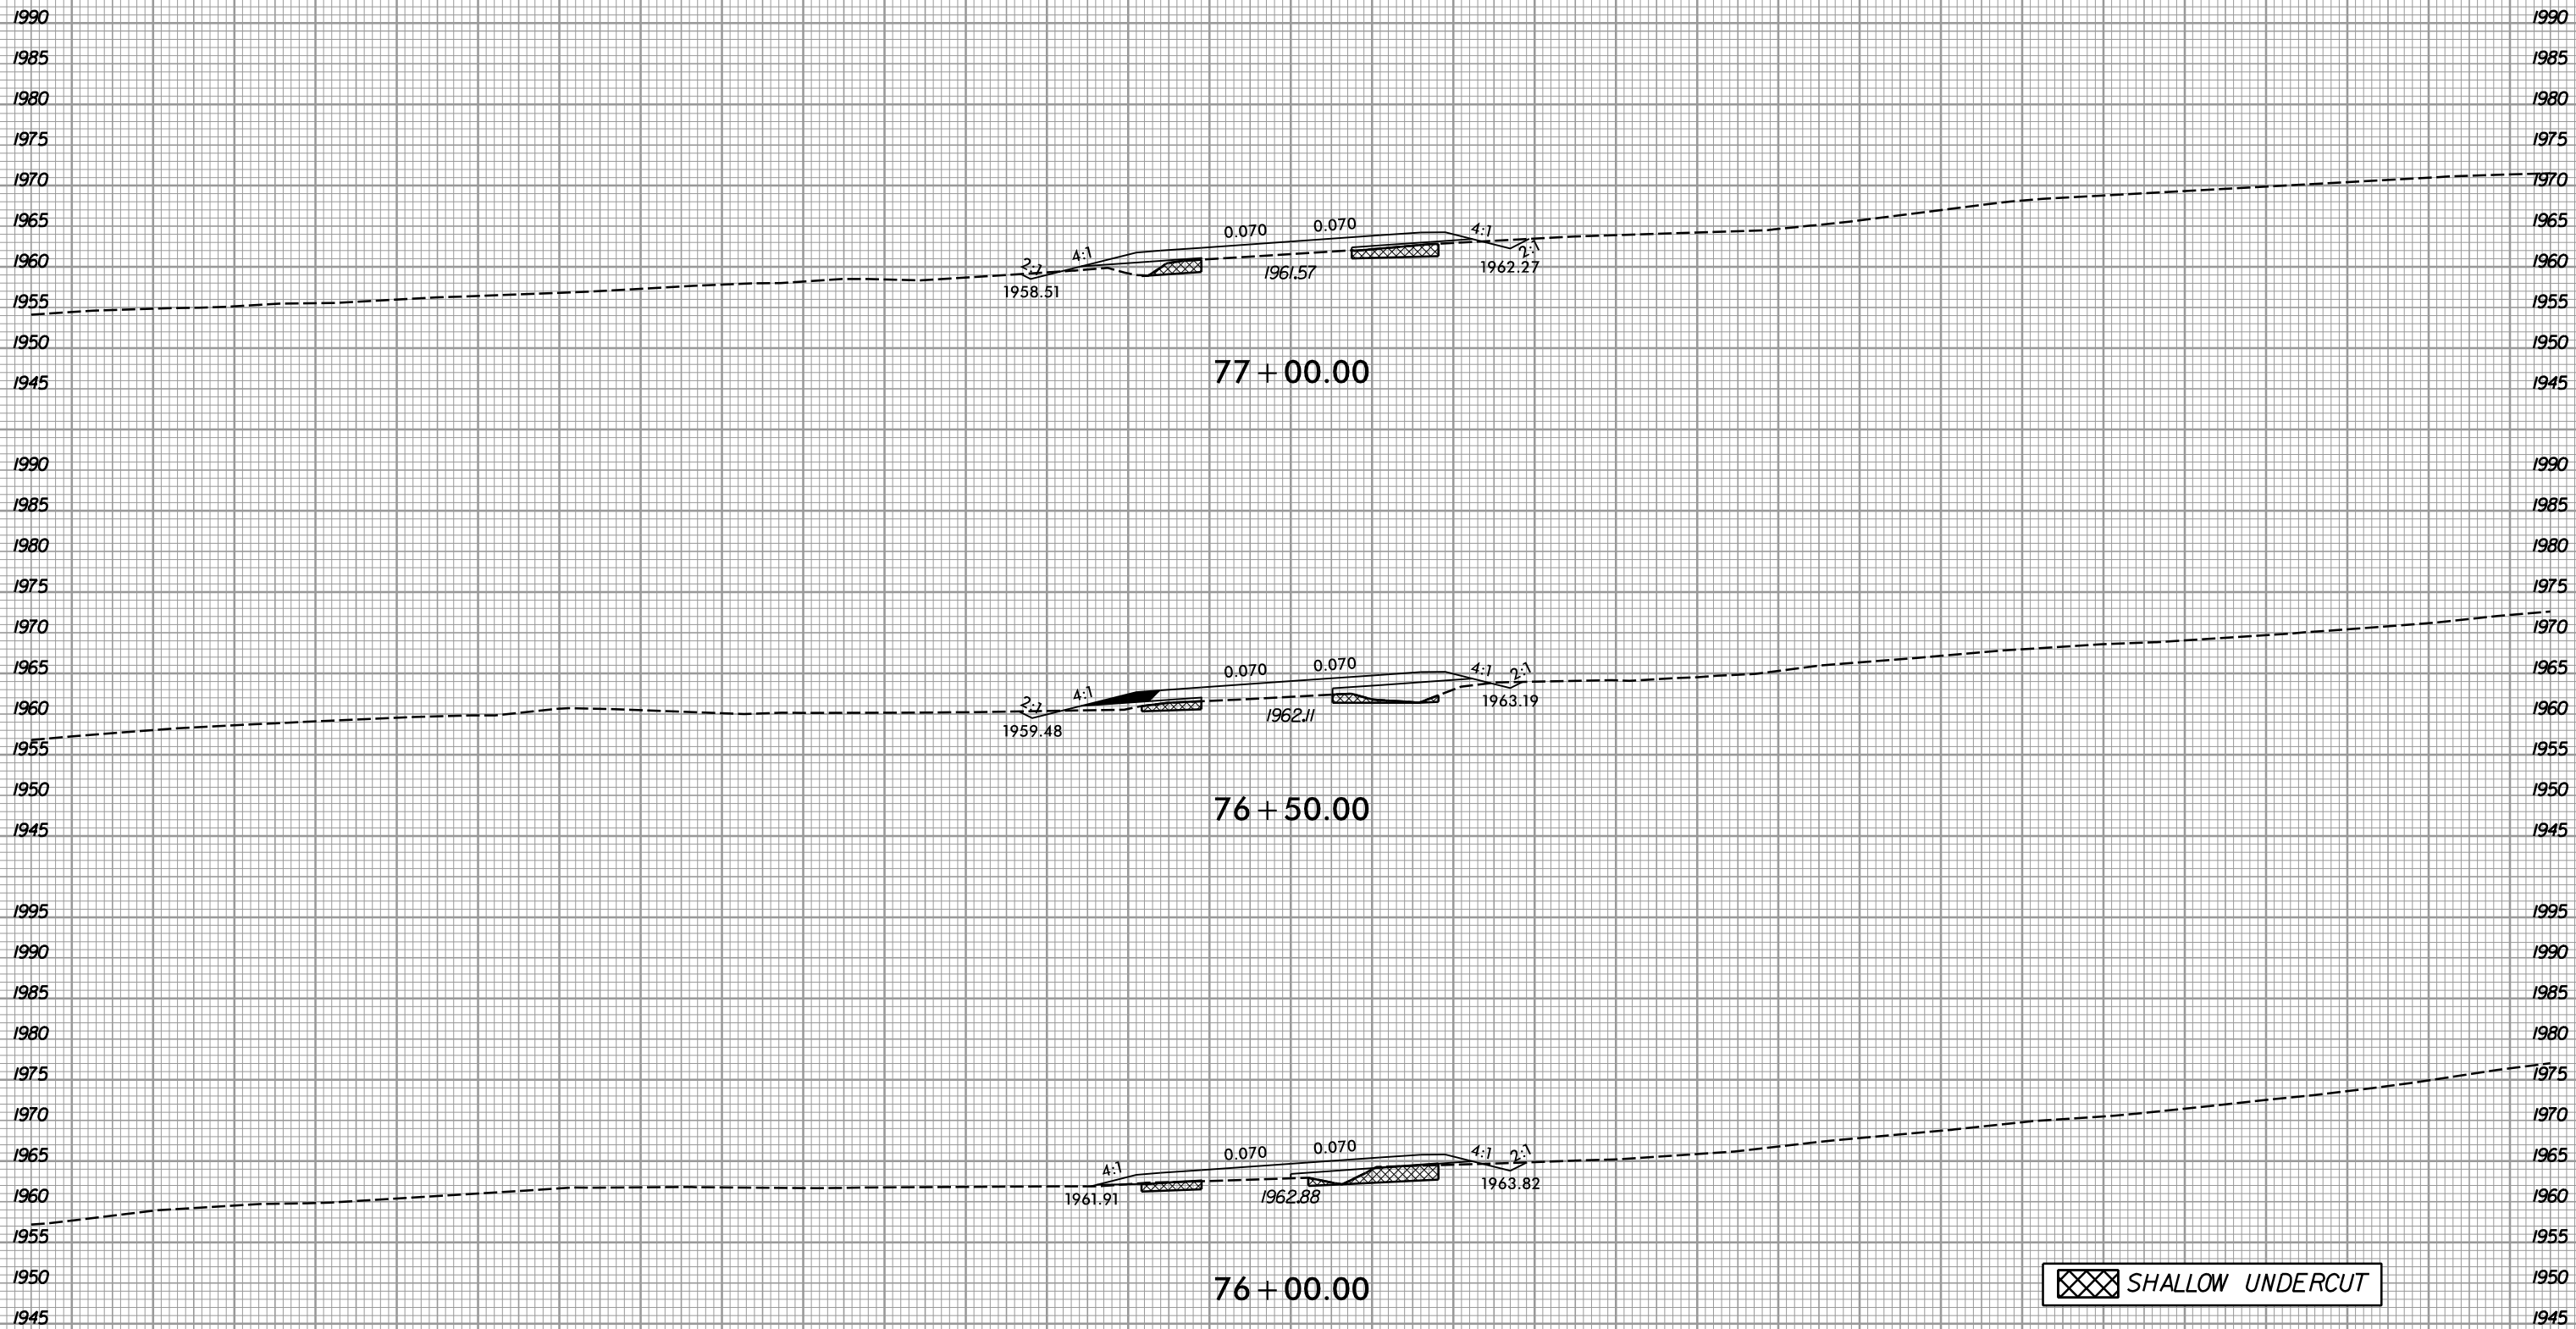

SHALLOW UNDERCUT

150 140 130 120 110 100 90 80 70 60 50 40 30 20 10 0 10 20 30 40 50 60 70 80 90 100 110 120 130 140 150


6/23/16



PROJ. REFERENCE NO.
R-5742

SHEET NO.
X-33

150 140 130 120 110 100 90 80 70 60 50 40 30 20 10 0 10 20 30 40 50 60 70 80 90 100 110 120 130 140 150

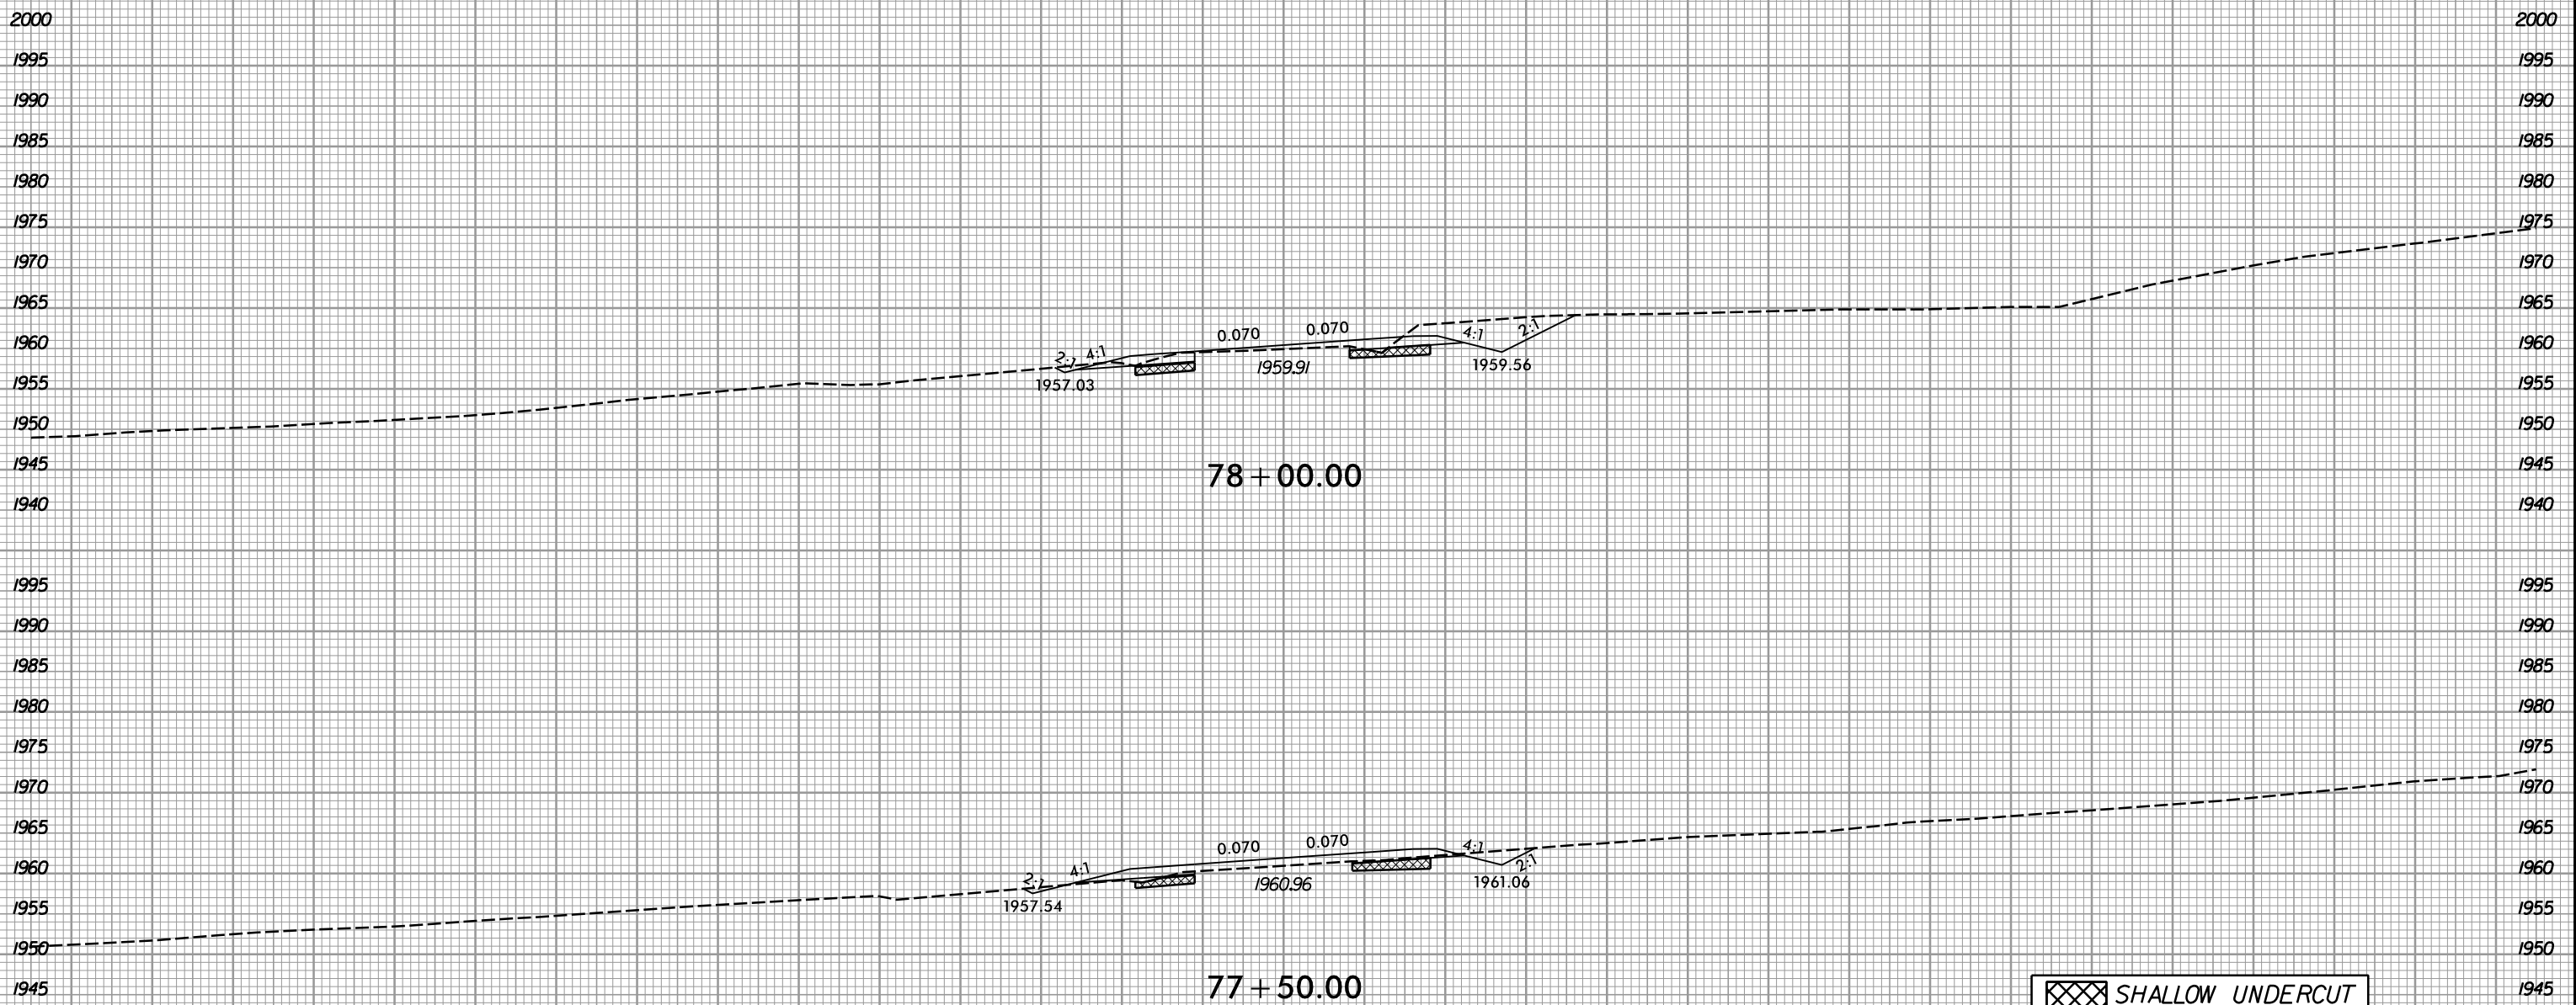

SHALLOW UNDERCUT

150 140 130 120 110 100 90 80 70 60 50 40 30 20 10 0 10 20 30 40 50 60 70 80 90 100 110 120 130 140 150


I:\14\2018
R:\Roadway\Xsc\18-5742_Rdy_L_xpl.dgn
gprlce

6/23/16



PROJ. REFERENCE NO.
R-5742

SHEET NO.
X-34

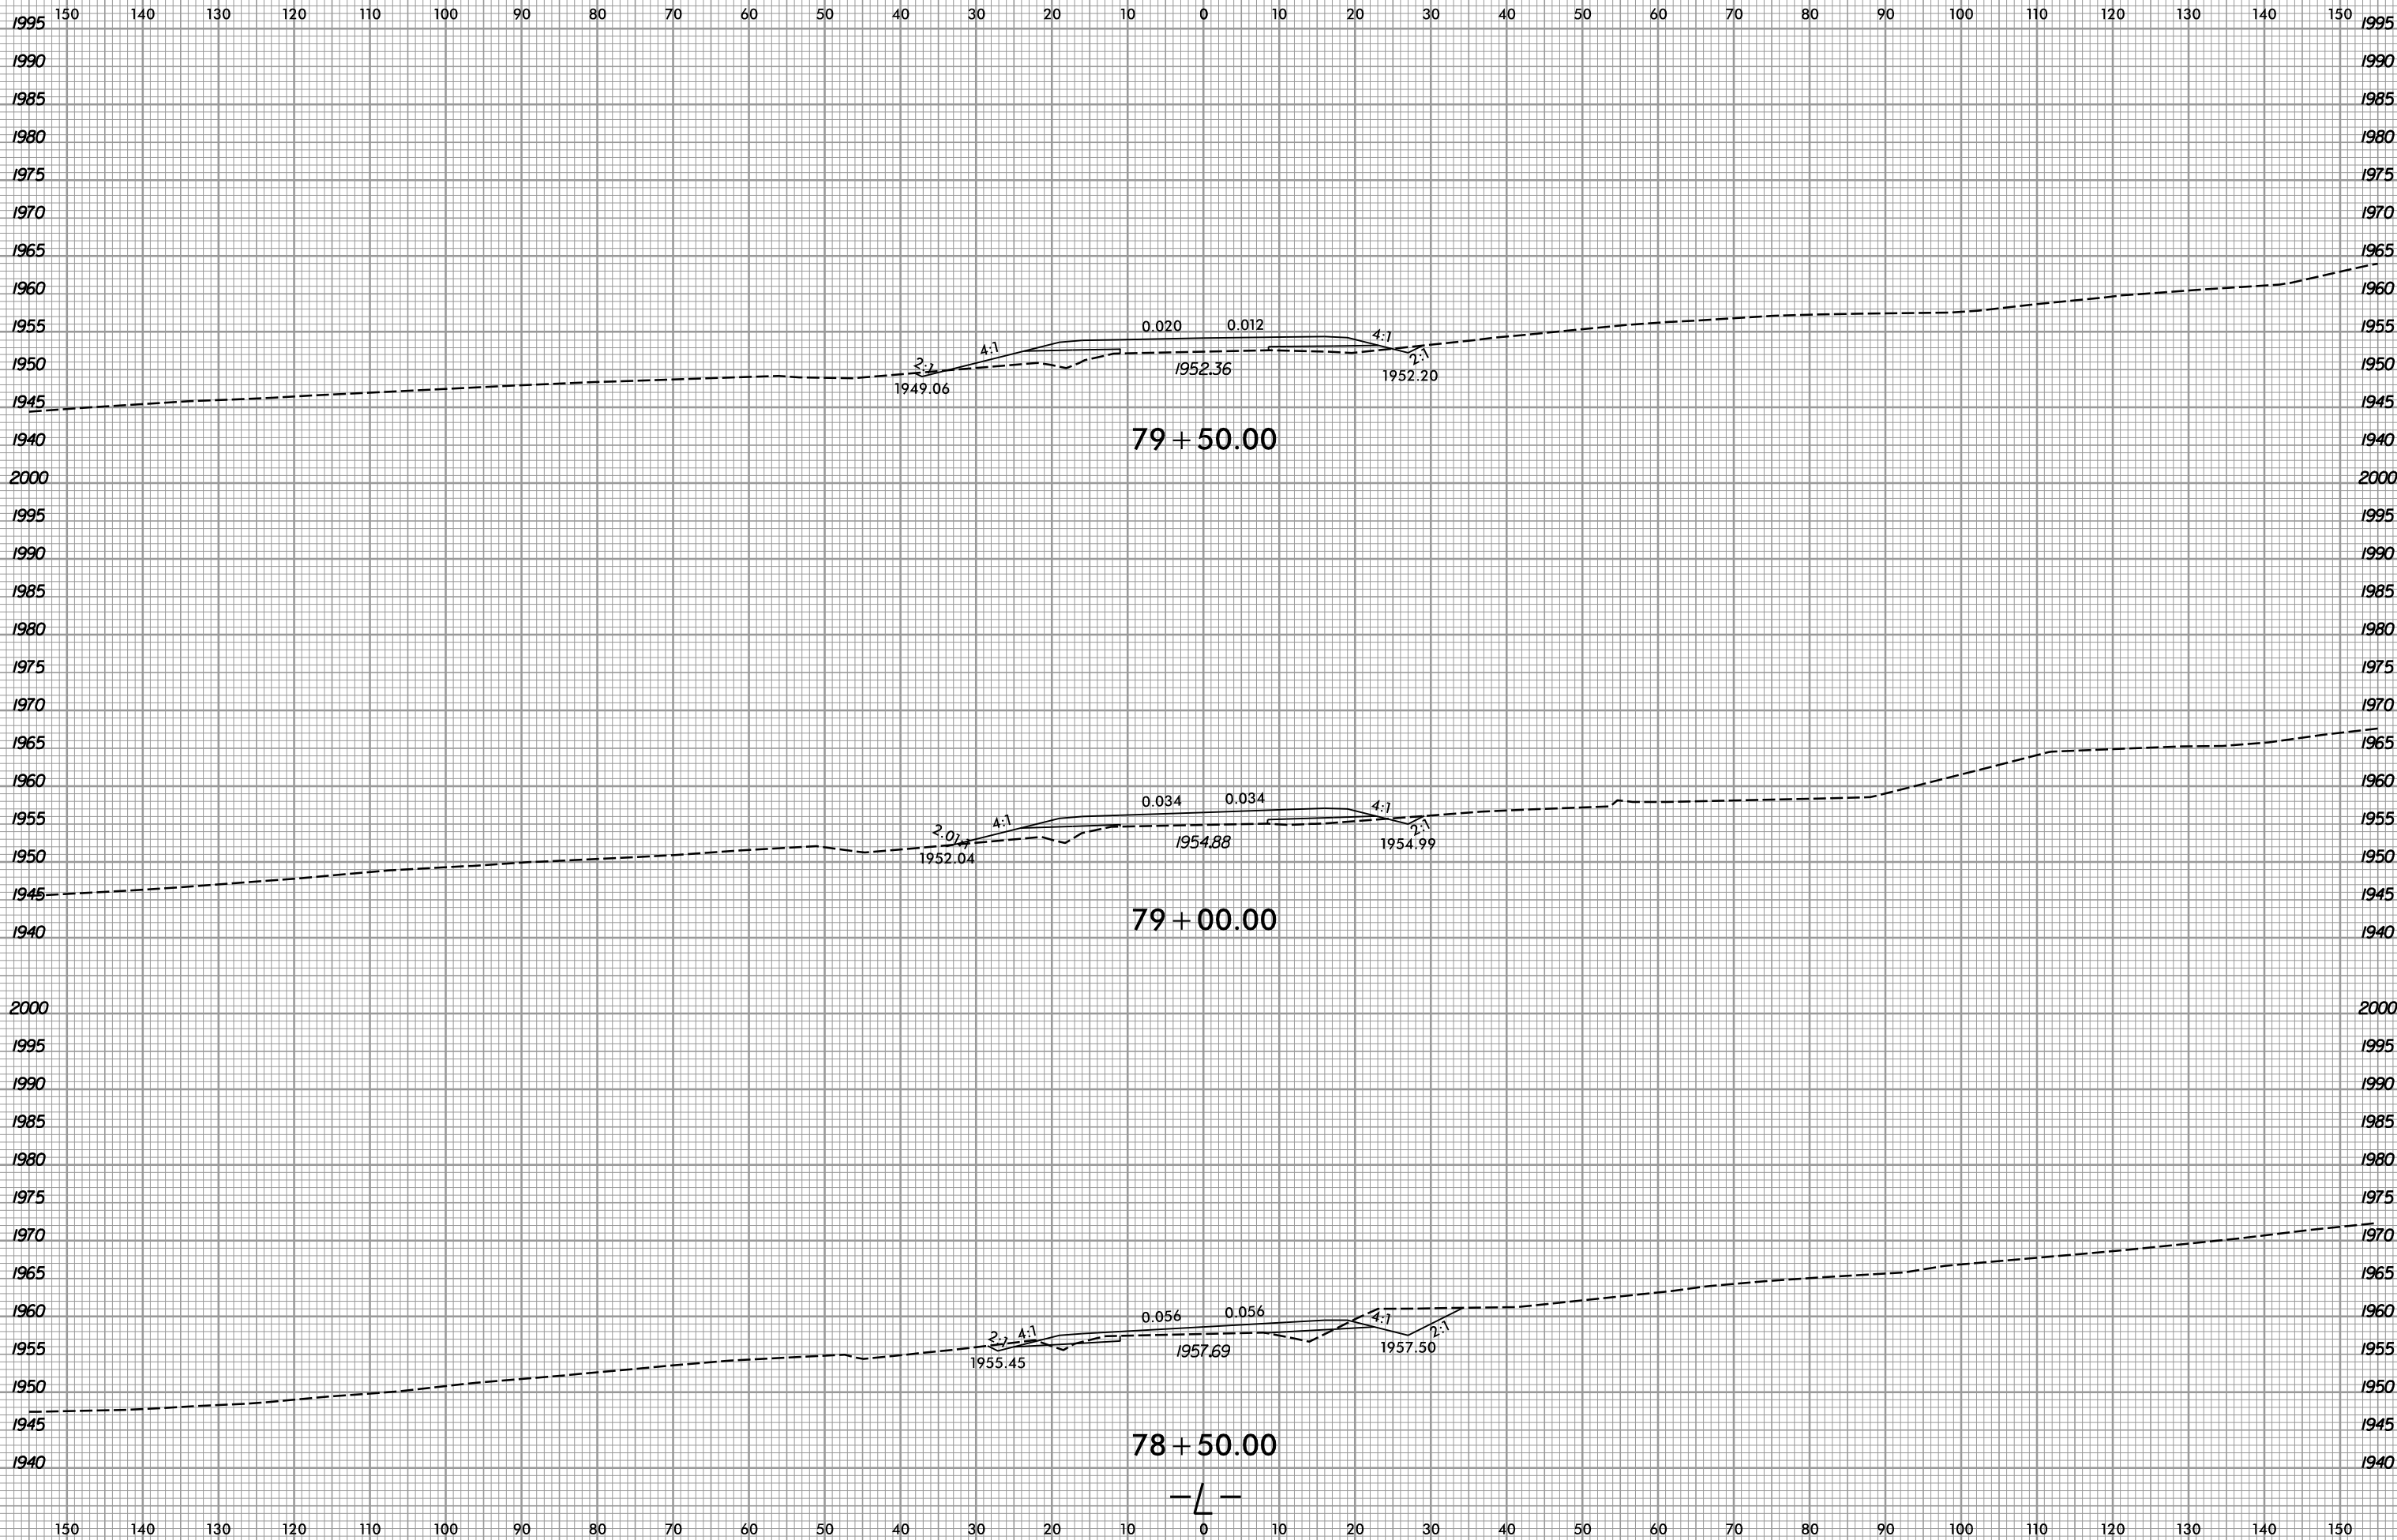

I2/14/2018
R:\Roadway\Xsc\R-5742_Rdy_L_xpl.dgn
gpr/ice




6/23/16



PROJ. REFERENCE NO.
R-5742

SHEET NO.
X-35

150 140 130 120 110 100 90 80 70 60 50 40 30 20 10 0 10 20 30 40 50 60 70 80 90 100 110 120 130 140 150

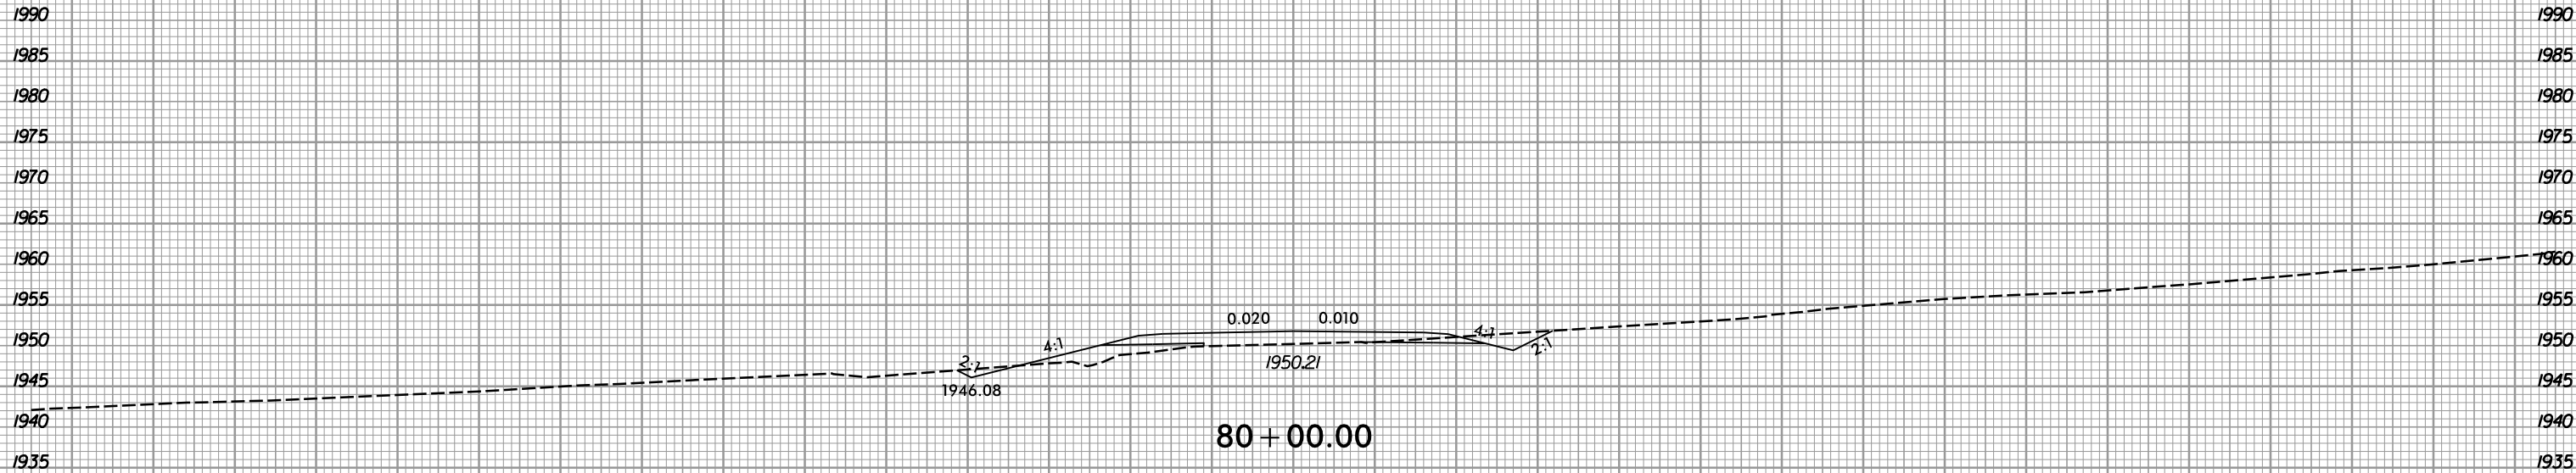
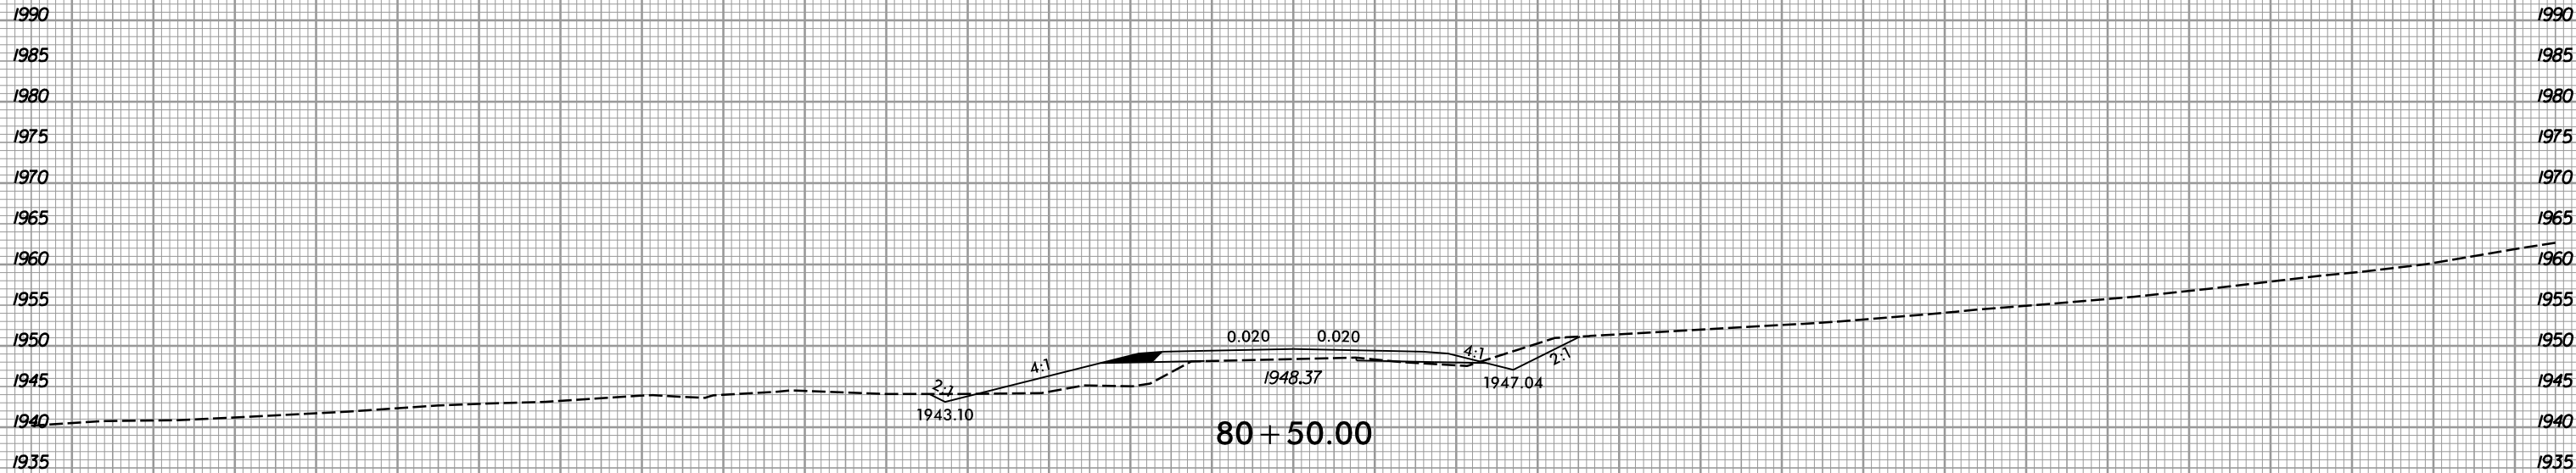
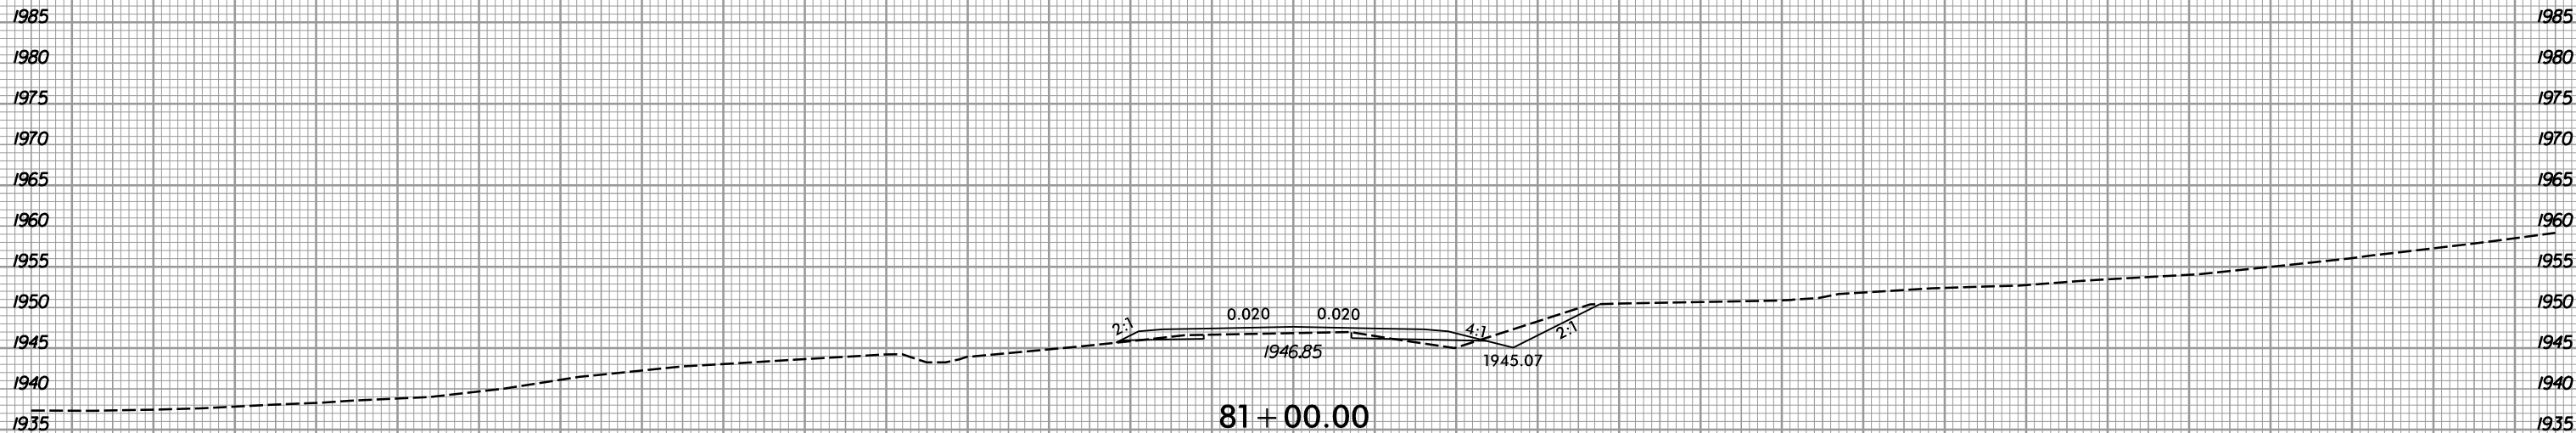


150 140 130 120 110 100 90 80 70 60 50 40 30 20 10 0 10 20 30 40 50 60 70 80 90 100 110 120 130 140 150


I:\14\2018
R:\Roadway\Xsc\18-5742_Rdy_L_xpl.dgn
gprlce



150 140 130 120 110 100 90 80 70 60 50 40 30 20 10 0 10 20 30 40 50 60 70 80 90 100 110 120 130 140 150

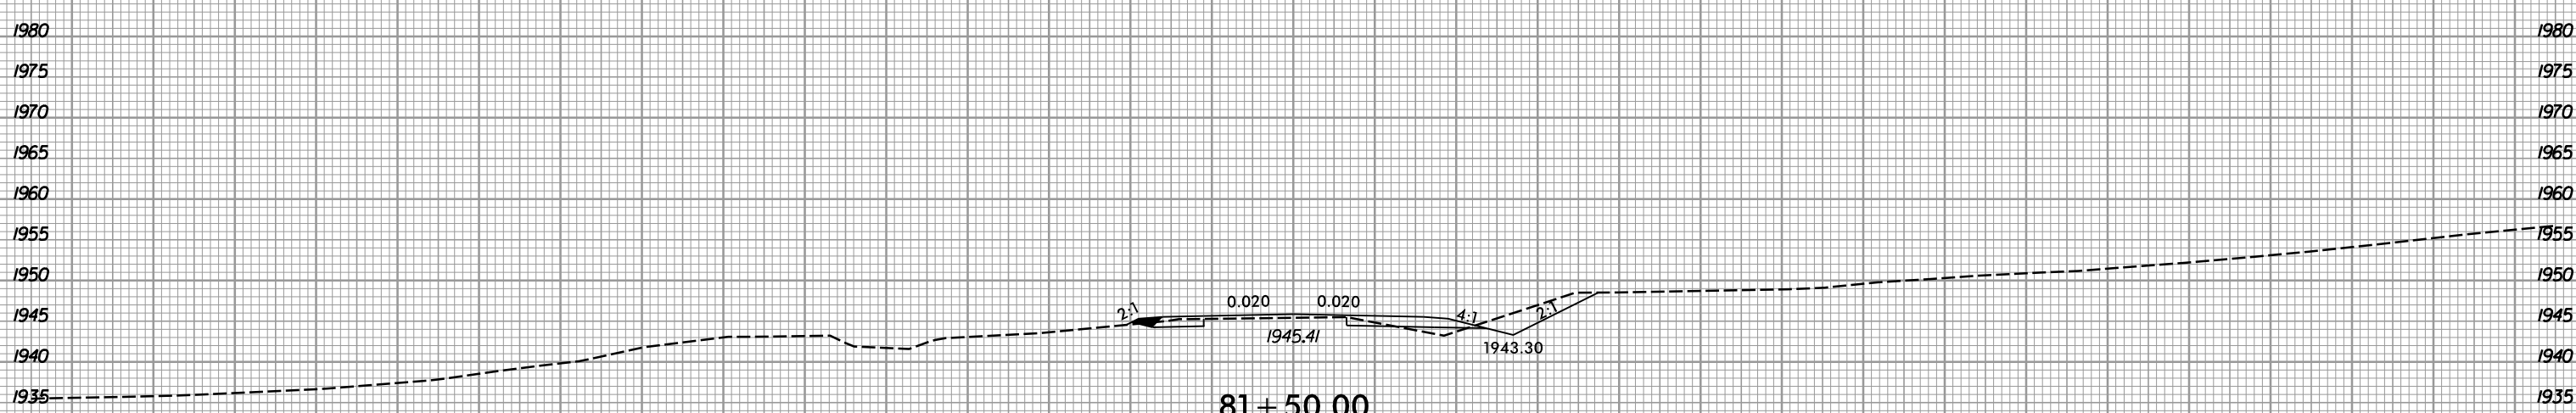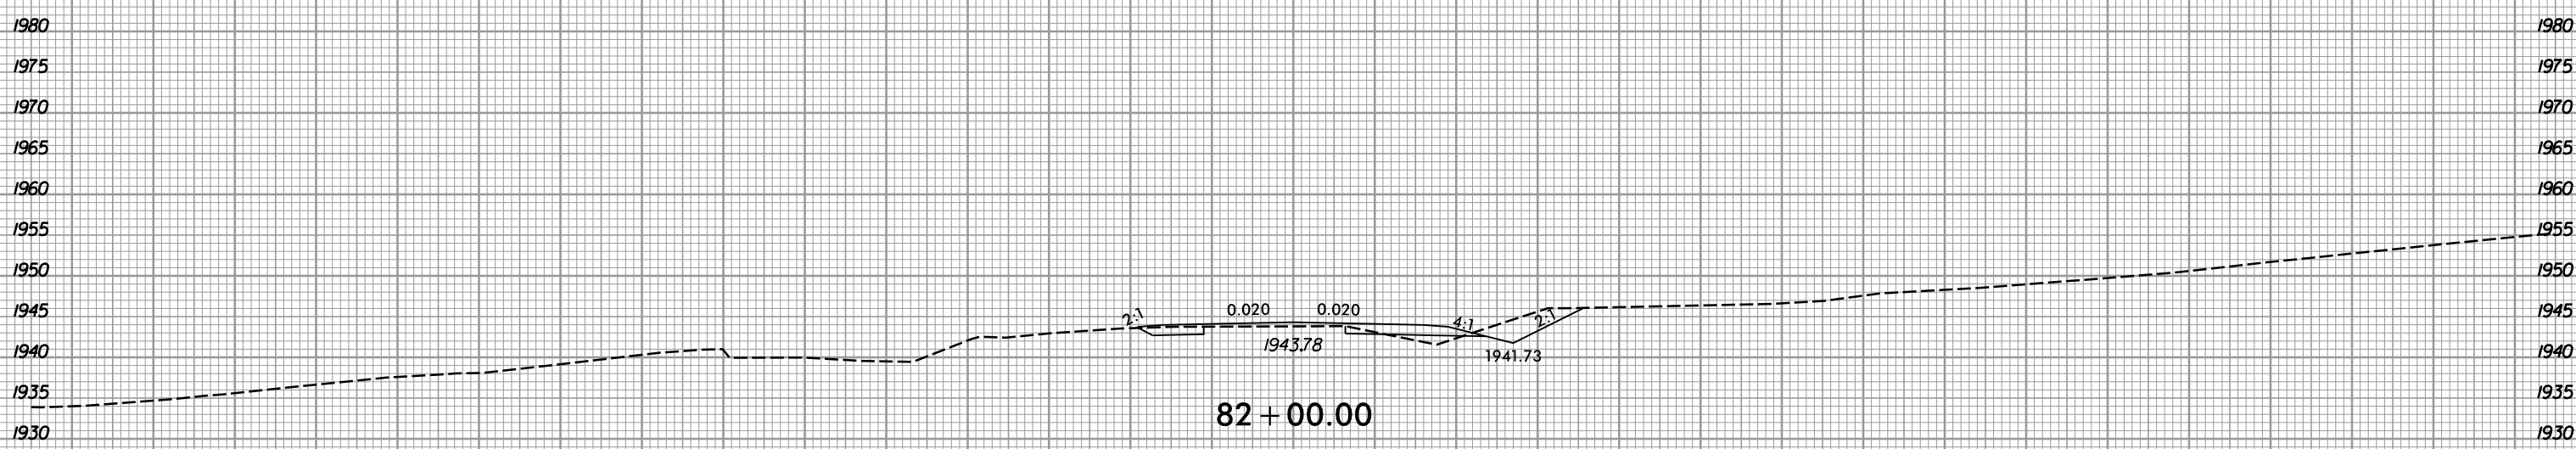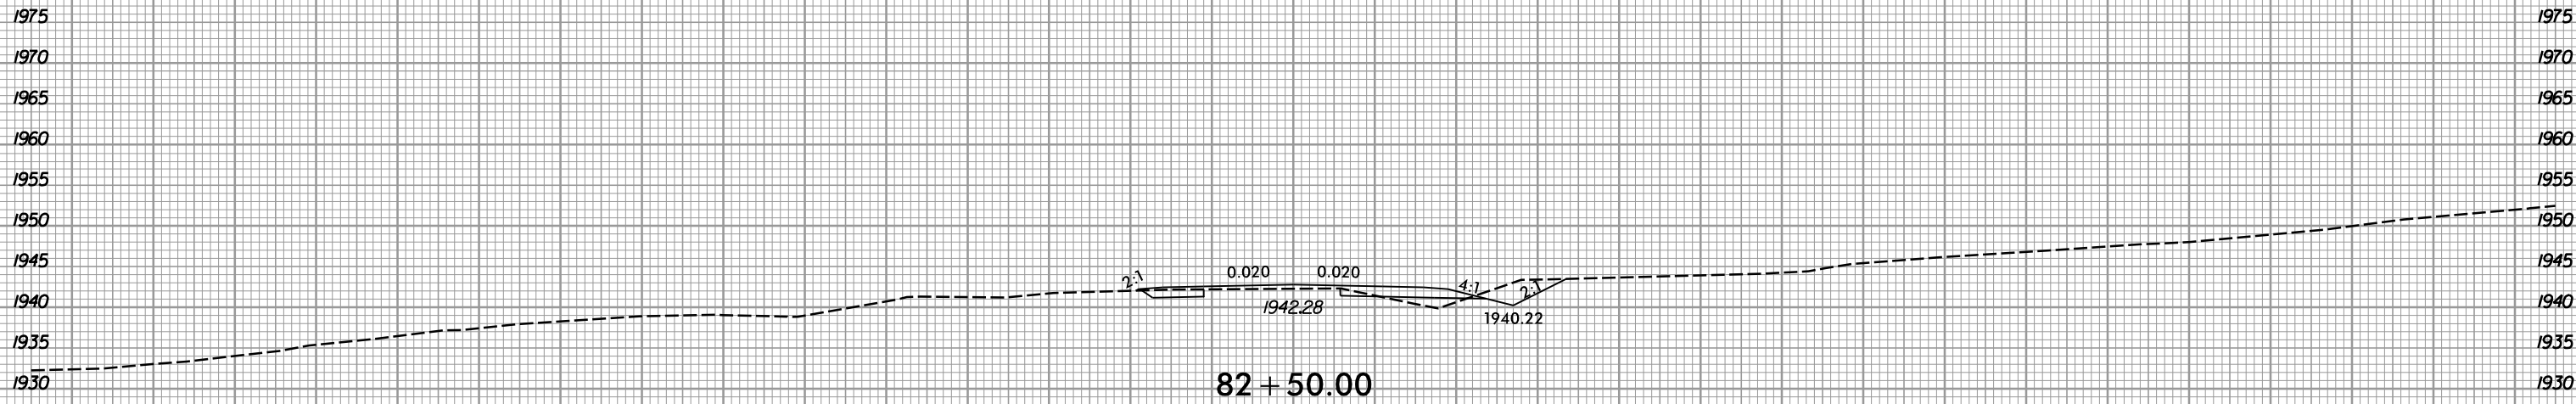

150 140 130 120 110 100 90 80 70 60 50 40 30 20 10 0 10 20 30 40 50 60 70 80 90 100 110 120 130 140 150

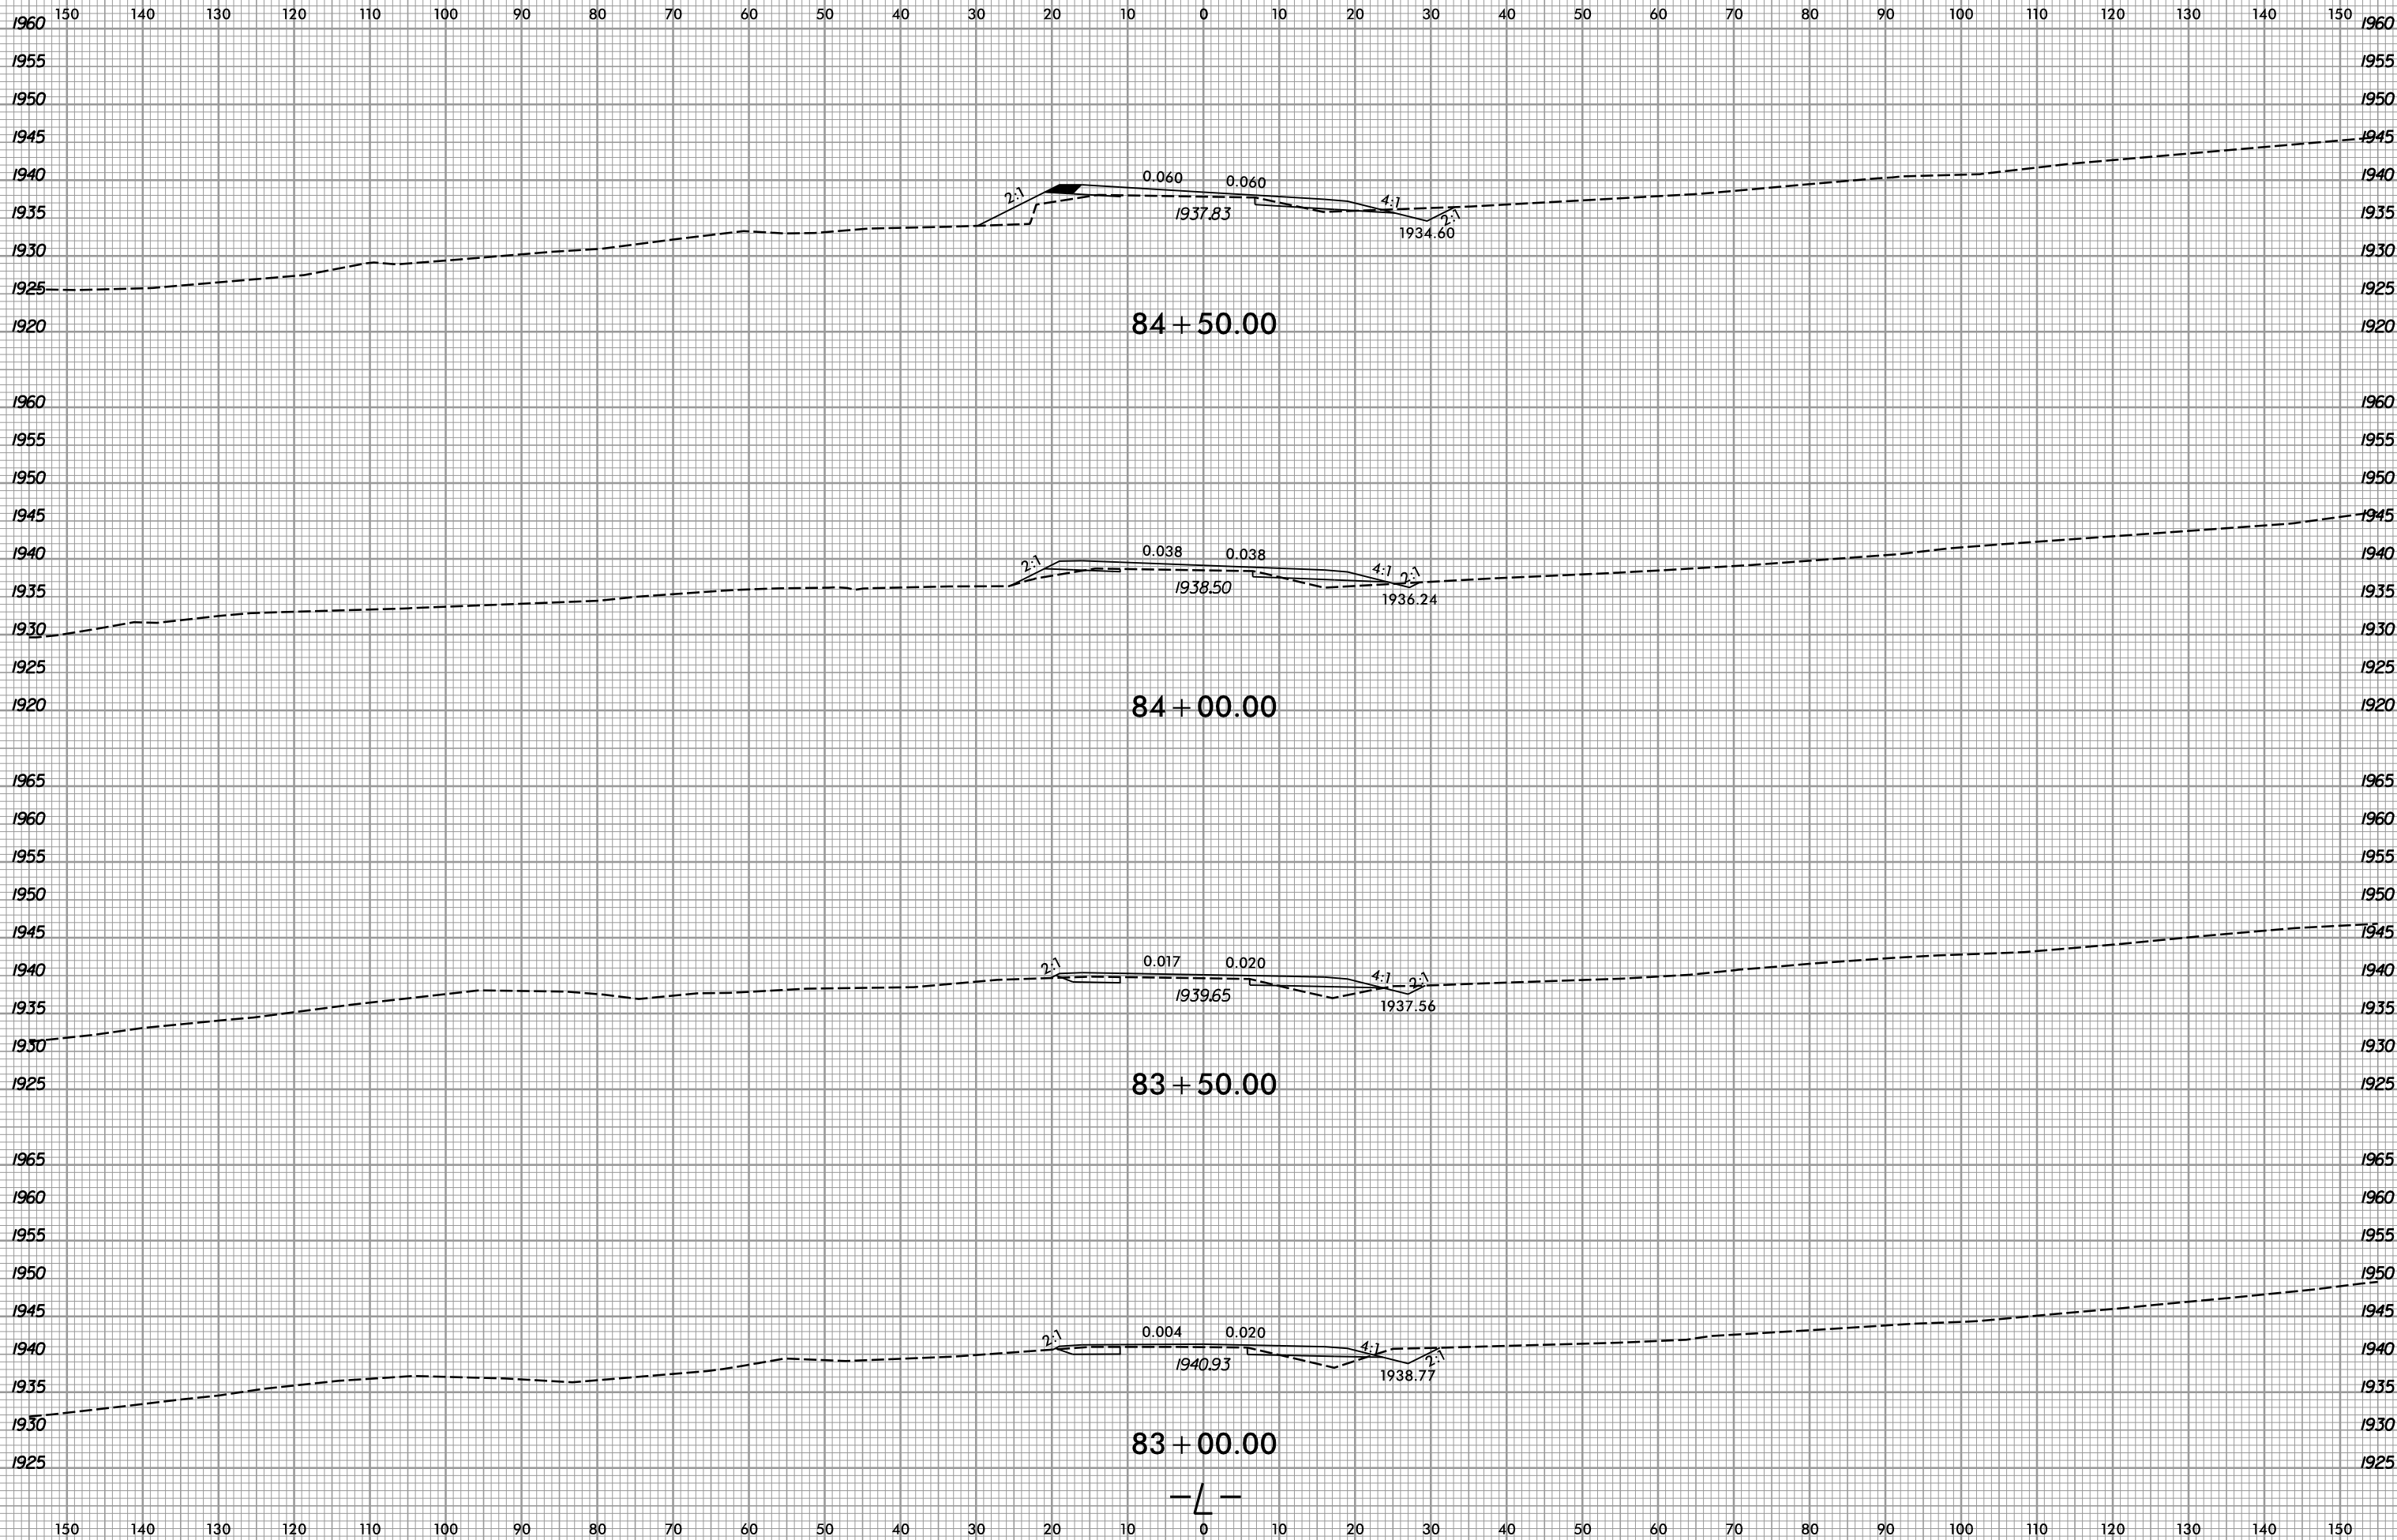


6/23/16



PROJ. REFERENCE NO.
R-5742

SHEET NO.
X-38

150 140 130 120 110 100 90 80 70 60 50 40 30 20 10 0 10 20 30 40 50 60 70 80 90 100 110 120 130 140 150

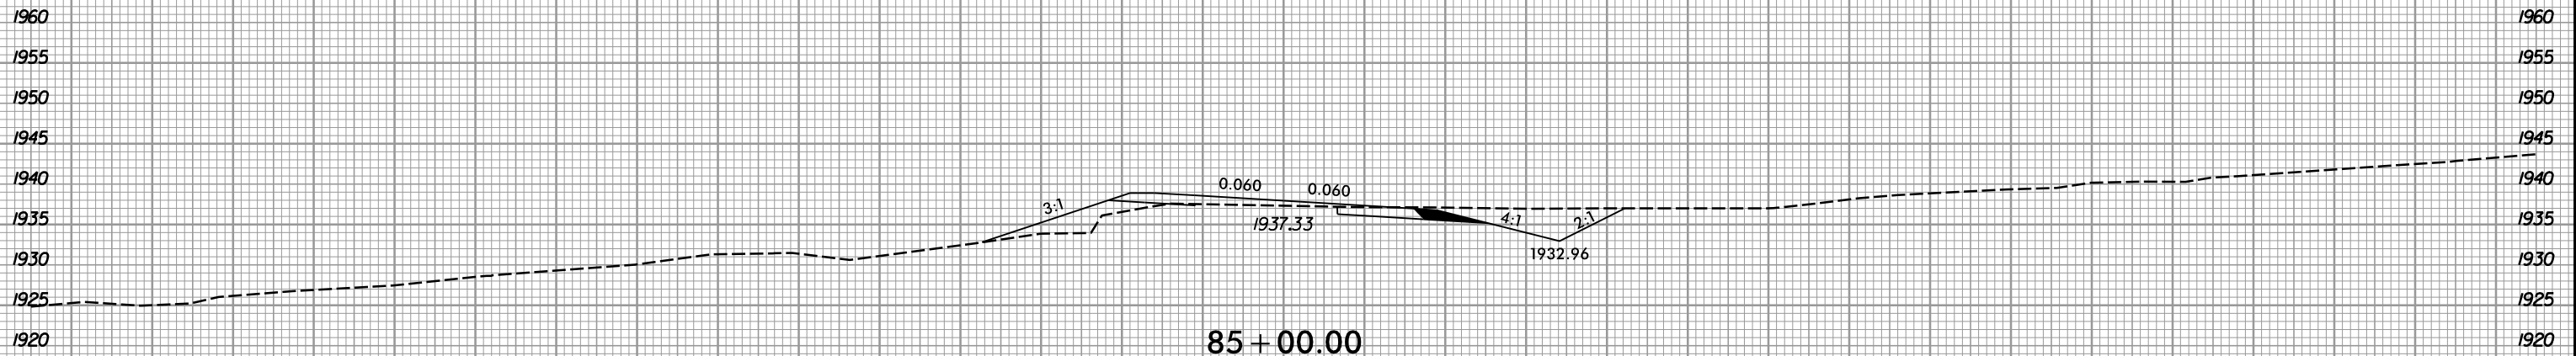




—L—

150 140 130 120 110 100 90 80 70 60 50 40 30 20 10 0 10 20 30 40 50 60 70 80 90 100 110 120 130 140 150

I:\14\2018
R:\Roadway\Xsc\18-R-5742-Rdy-L_xpl.dgn
gpr/ice



150 140 130 120 110 100 90 80 70 60 50 40 30 20 10 0 10 20 30 40 50 60 70 80 90 100 110 120 130 140 150

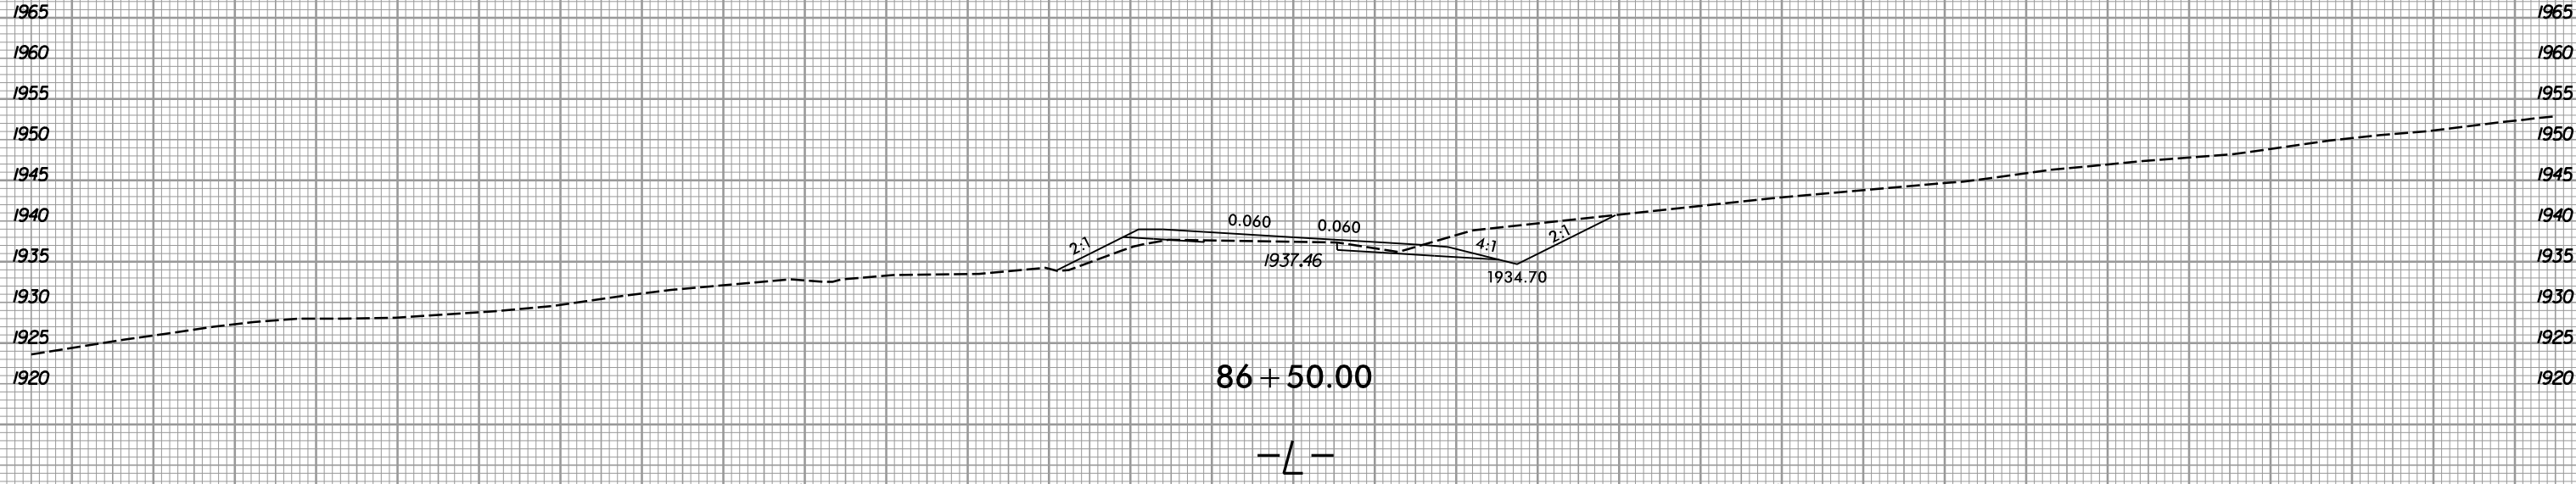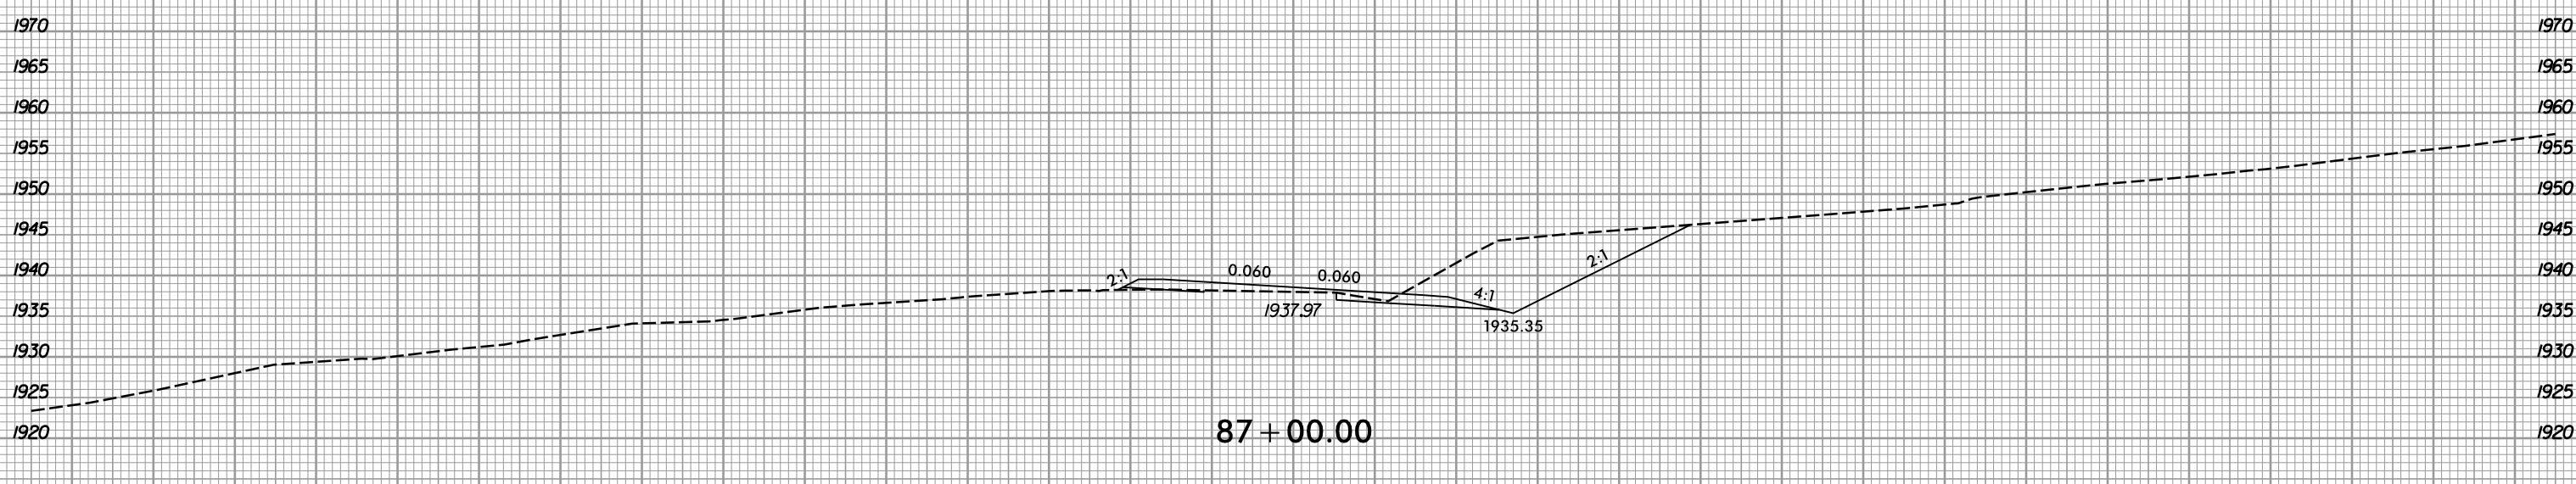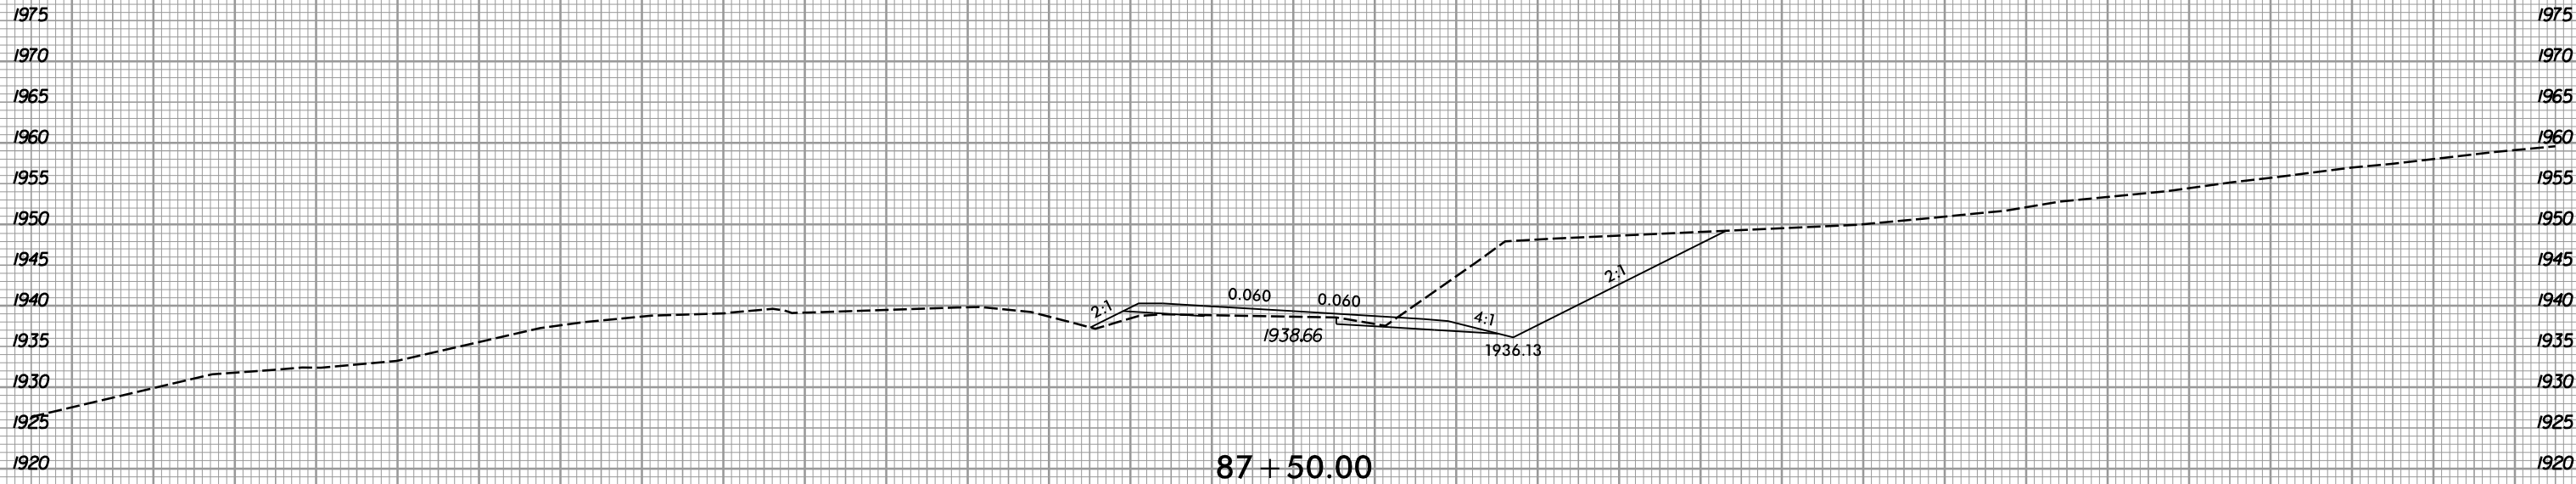

150 140 130 120 110 100 90 80 70 60 50 40 30 20 10 0 10 20 30 40 50 60 70 80 90 100 110 120 130 140 150


6/23/16



PROJ. REFERENCE NO.
R-5742

SHEET NO.
X-40

150 140 130 120 110 100 90 80 70 60 50 40 30 20 10 0 10 20 30 40 50 60 70 80 90 100 110 120 130 140 150

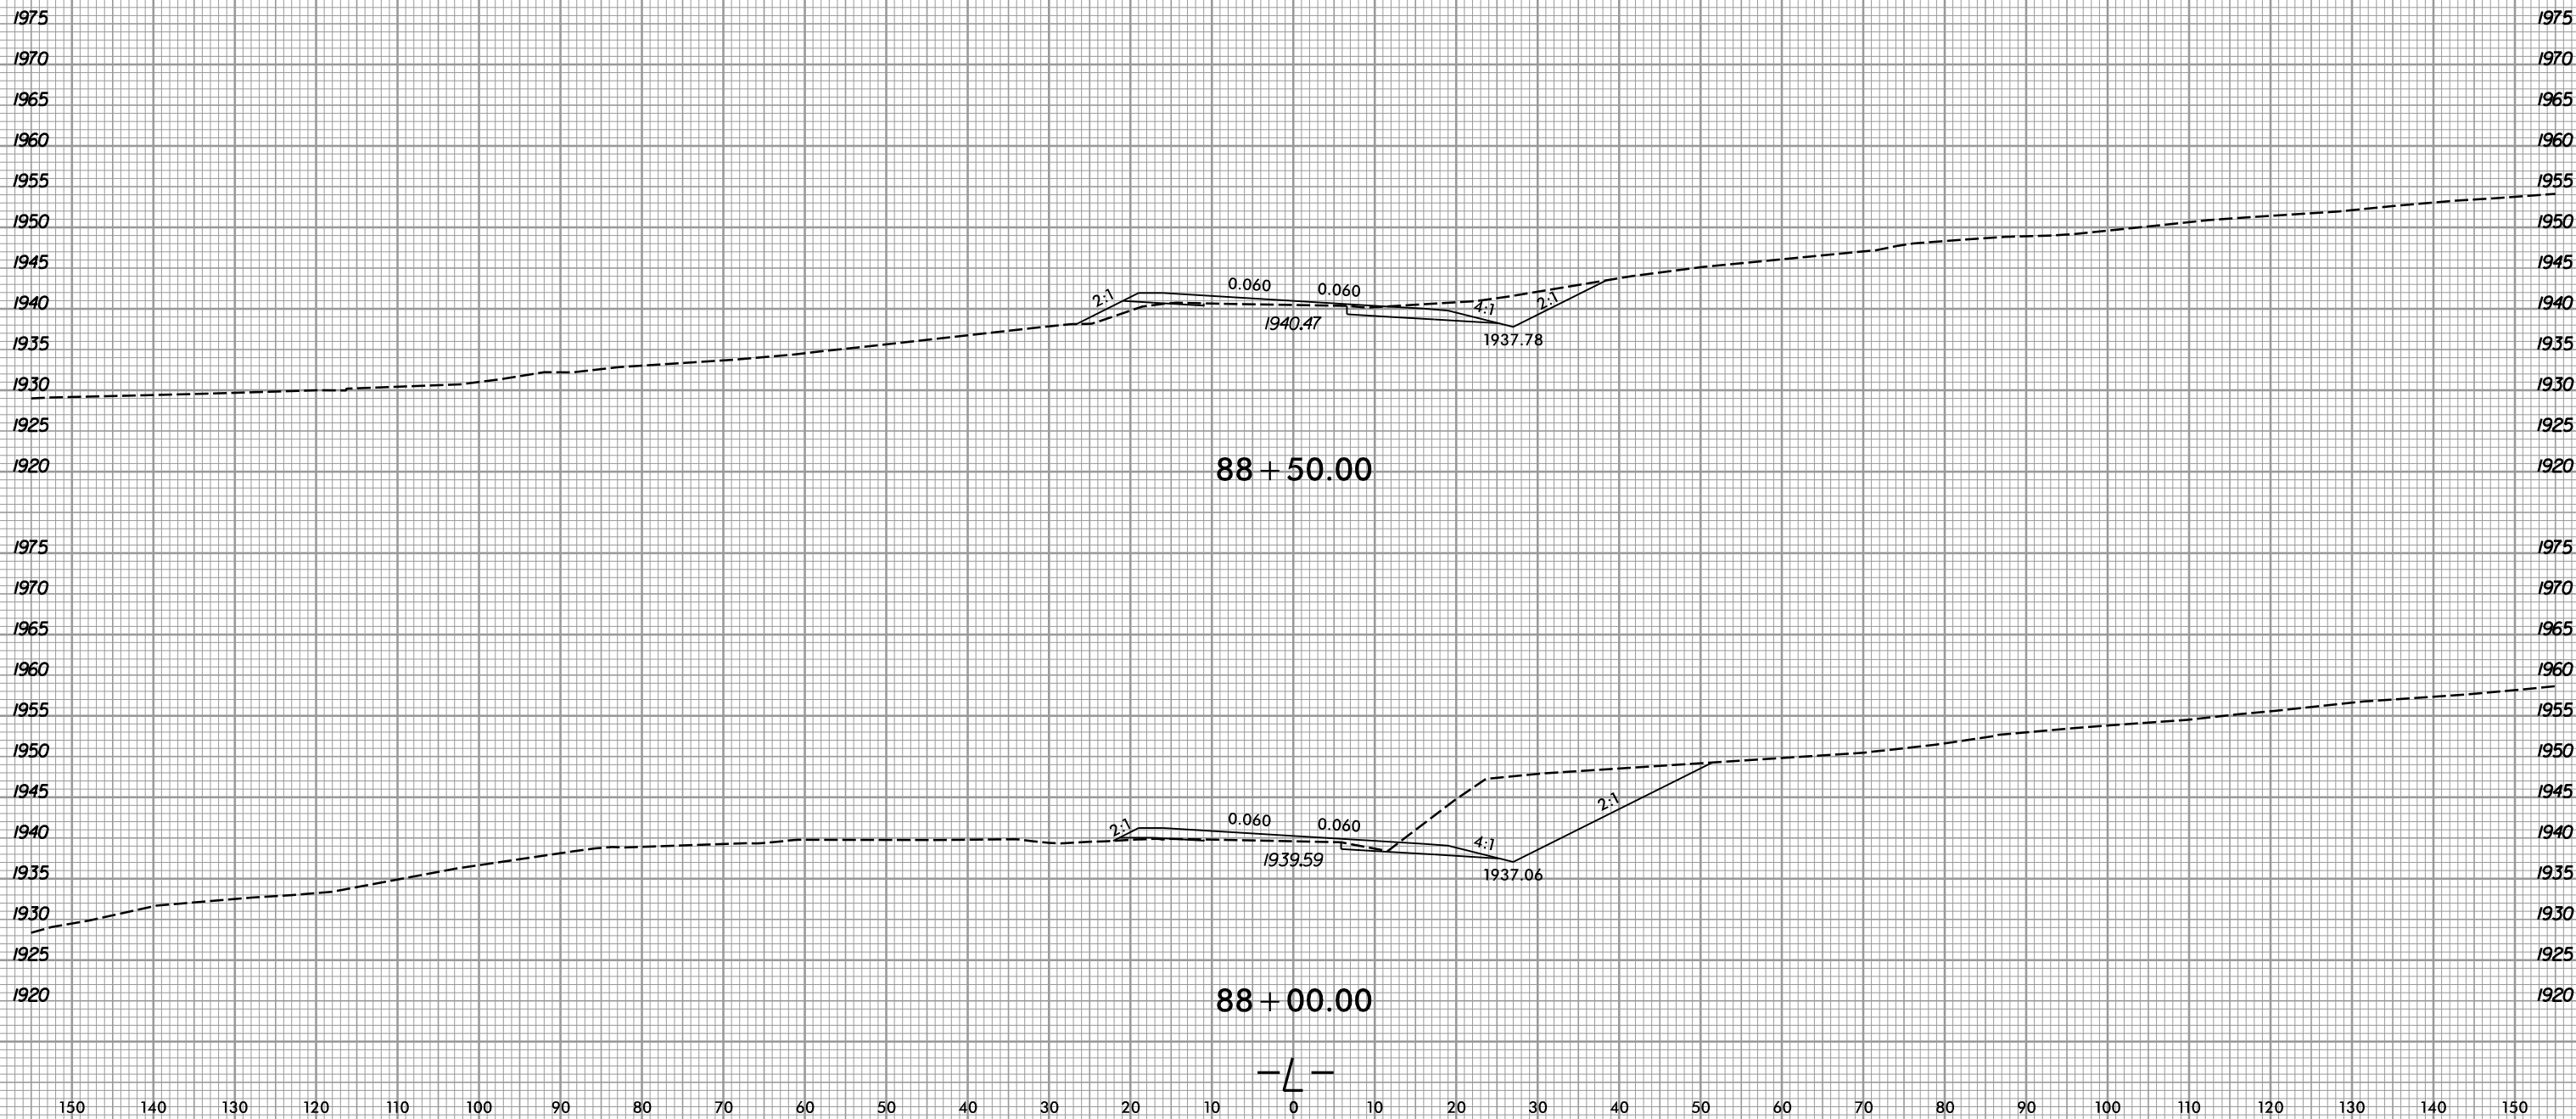

I:\14\2018
R:\Roadway\Xsc\14-R-5742-Rdy-L_xpl.dgn
gprlce


6/23/16



PROJ. REFERENCE NO.
R-5742

SHEET NO.
X-41

150 140 130 120 110 100 90 80 70 60 50 40 30 20 10 0 10 20 30 40 50 60 70 80 90 100 110 120 130 140 150

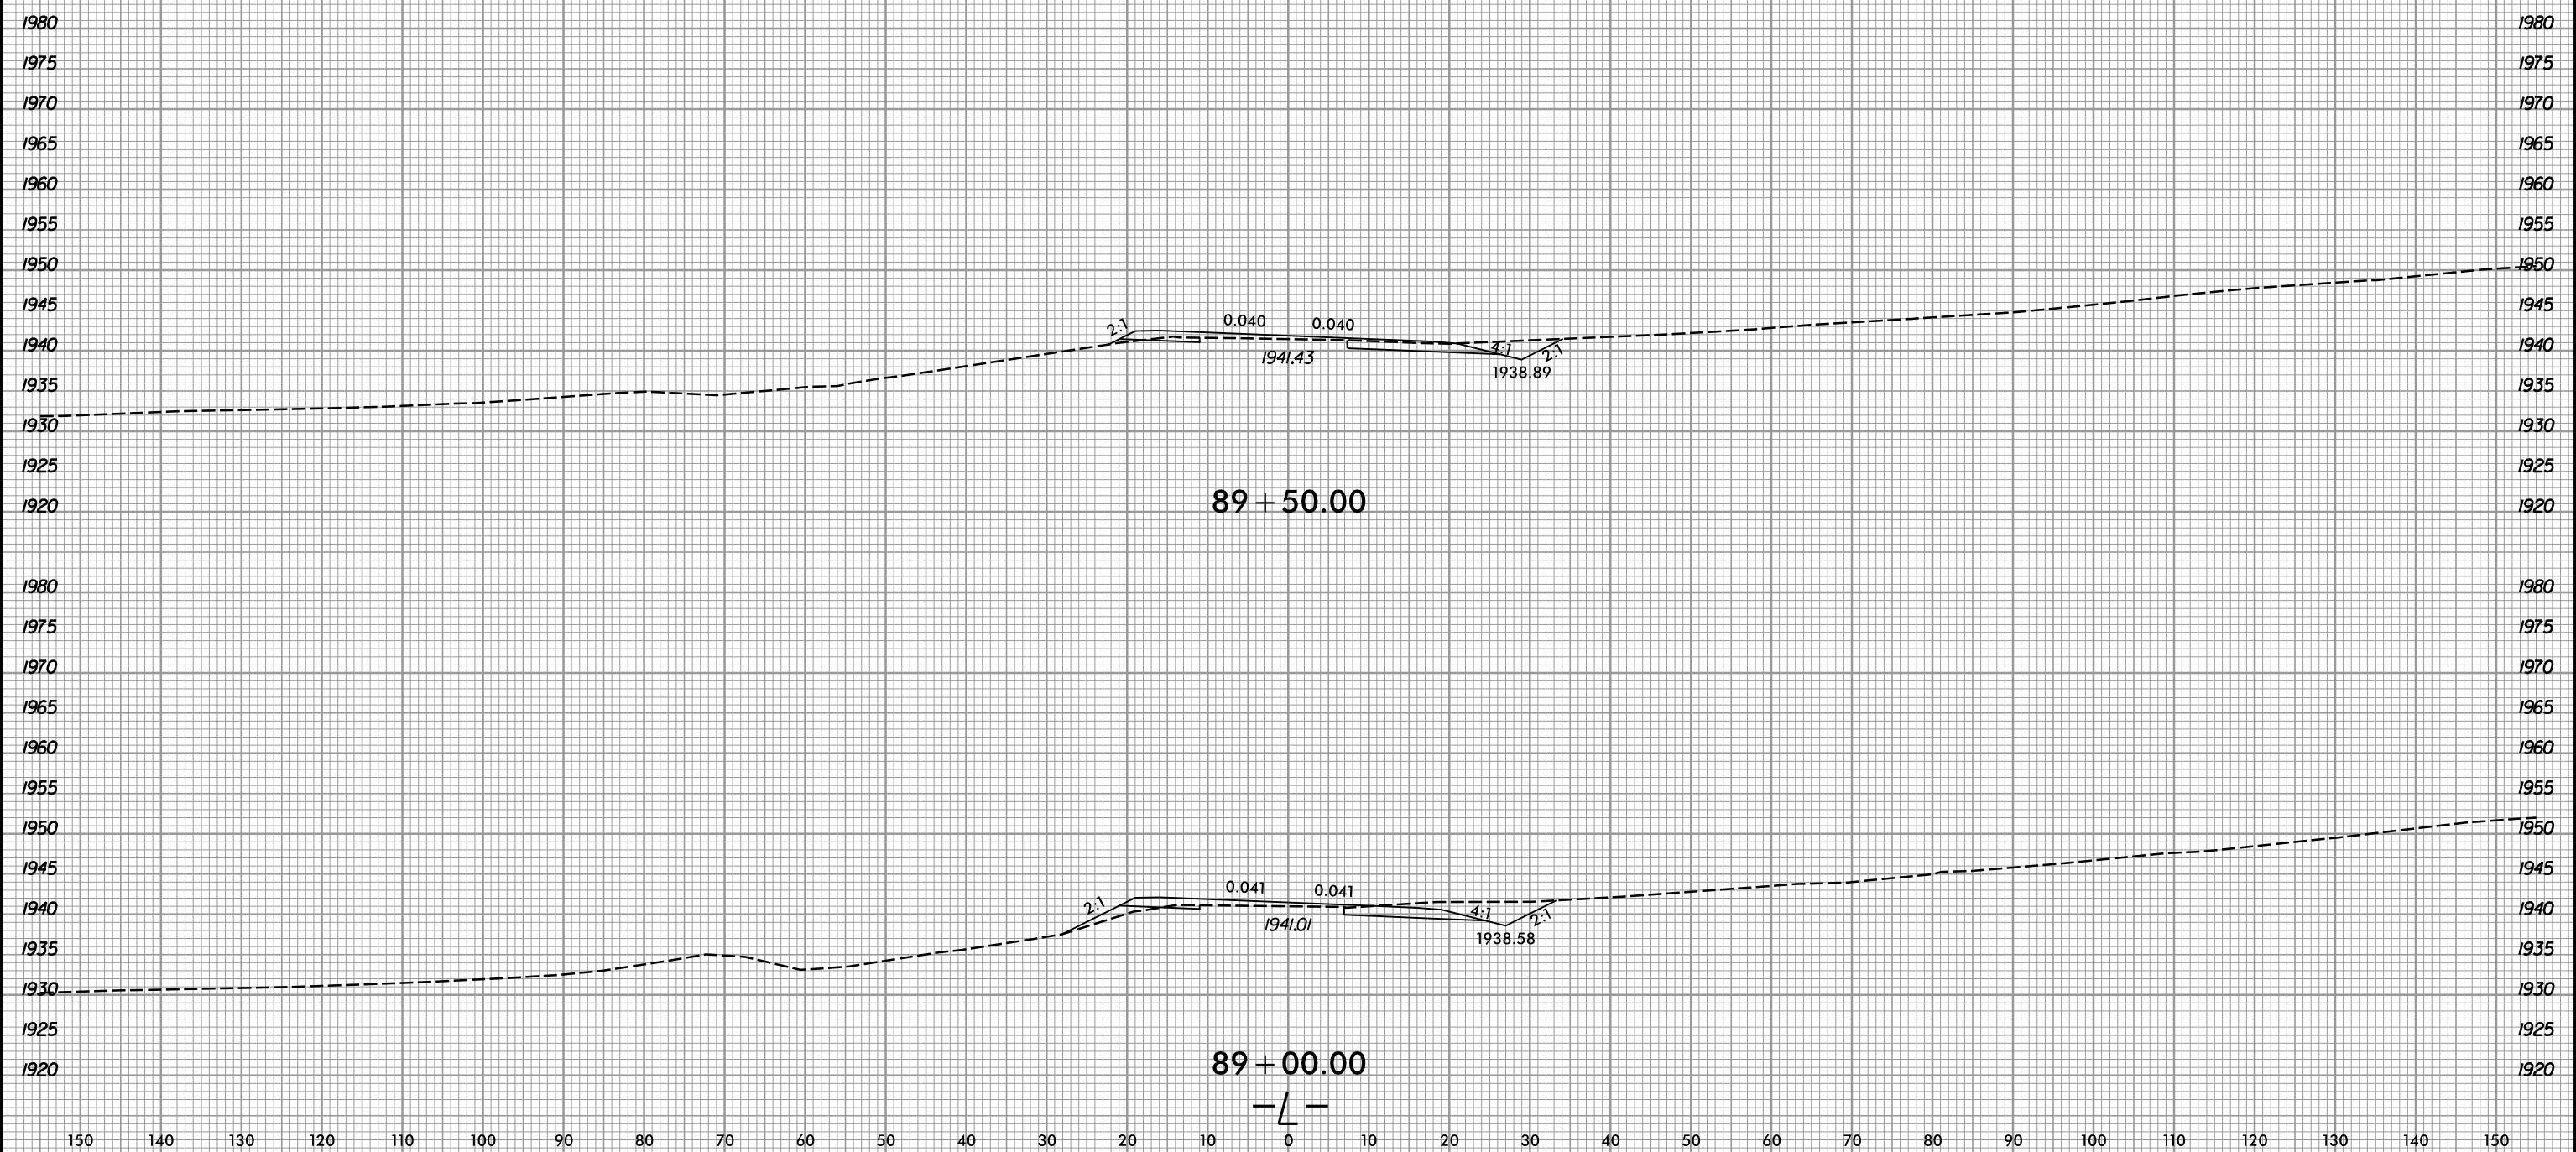

I2/14/2018
R:\Roadway\Xsc\18-5742_Rdy_L_xpl.dgn
gprlce

6/23/16



PROJ. REFERENCE NO.
R-5742

SHEET NO.
X-42



150 140 130 120 110 100 90 80 70 60 50 40 30 20 10 0 10 20 30 40 50 60 70 80 90 100 110 120 130 140 150

1985
1980
1975
1970
1965
1960
1955
1950
1945
1940
1935
1930
1925
1920
1985
1980
1975
1970
1965
1960
1955
1950
1945
1940
1935
1930
1925
1920

1985
1980
1975
1970
1965
1960
1955
1950
1945
1940
1935
1930
1925
1920
1985
1980
1975
1970
1965
1960
1955
1950
1945
1940
1935
1930
1925
1920

90 + 50.00

90 + 00.00

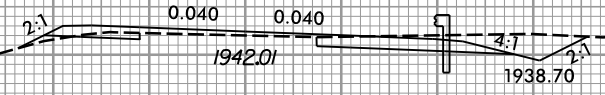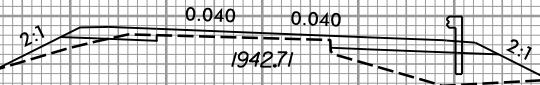

I2/14/2018
R:\Roadway\Xsc\16-5742.Rdy.L_xpl.dgn
gpr/ice


6/23/16



PROJ. REFERENCE NO.
R-5742

SHEET NO.
X-43

150 140 130 120 110 100 90 80 70 60 50 40 30 20 10 0 10 20 30 40 50 60 70 80 90 100 110 120 130 140 150

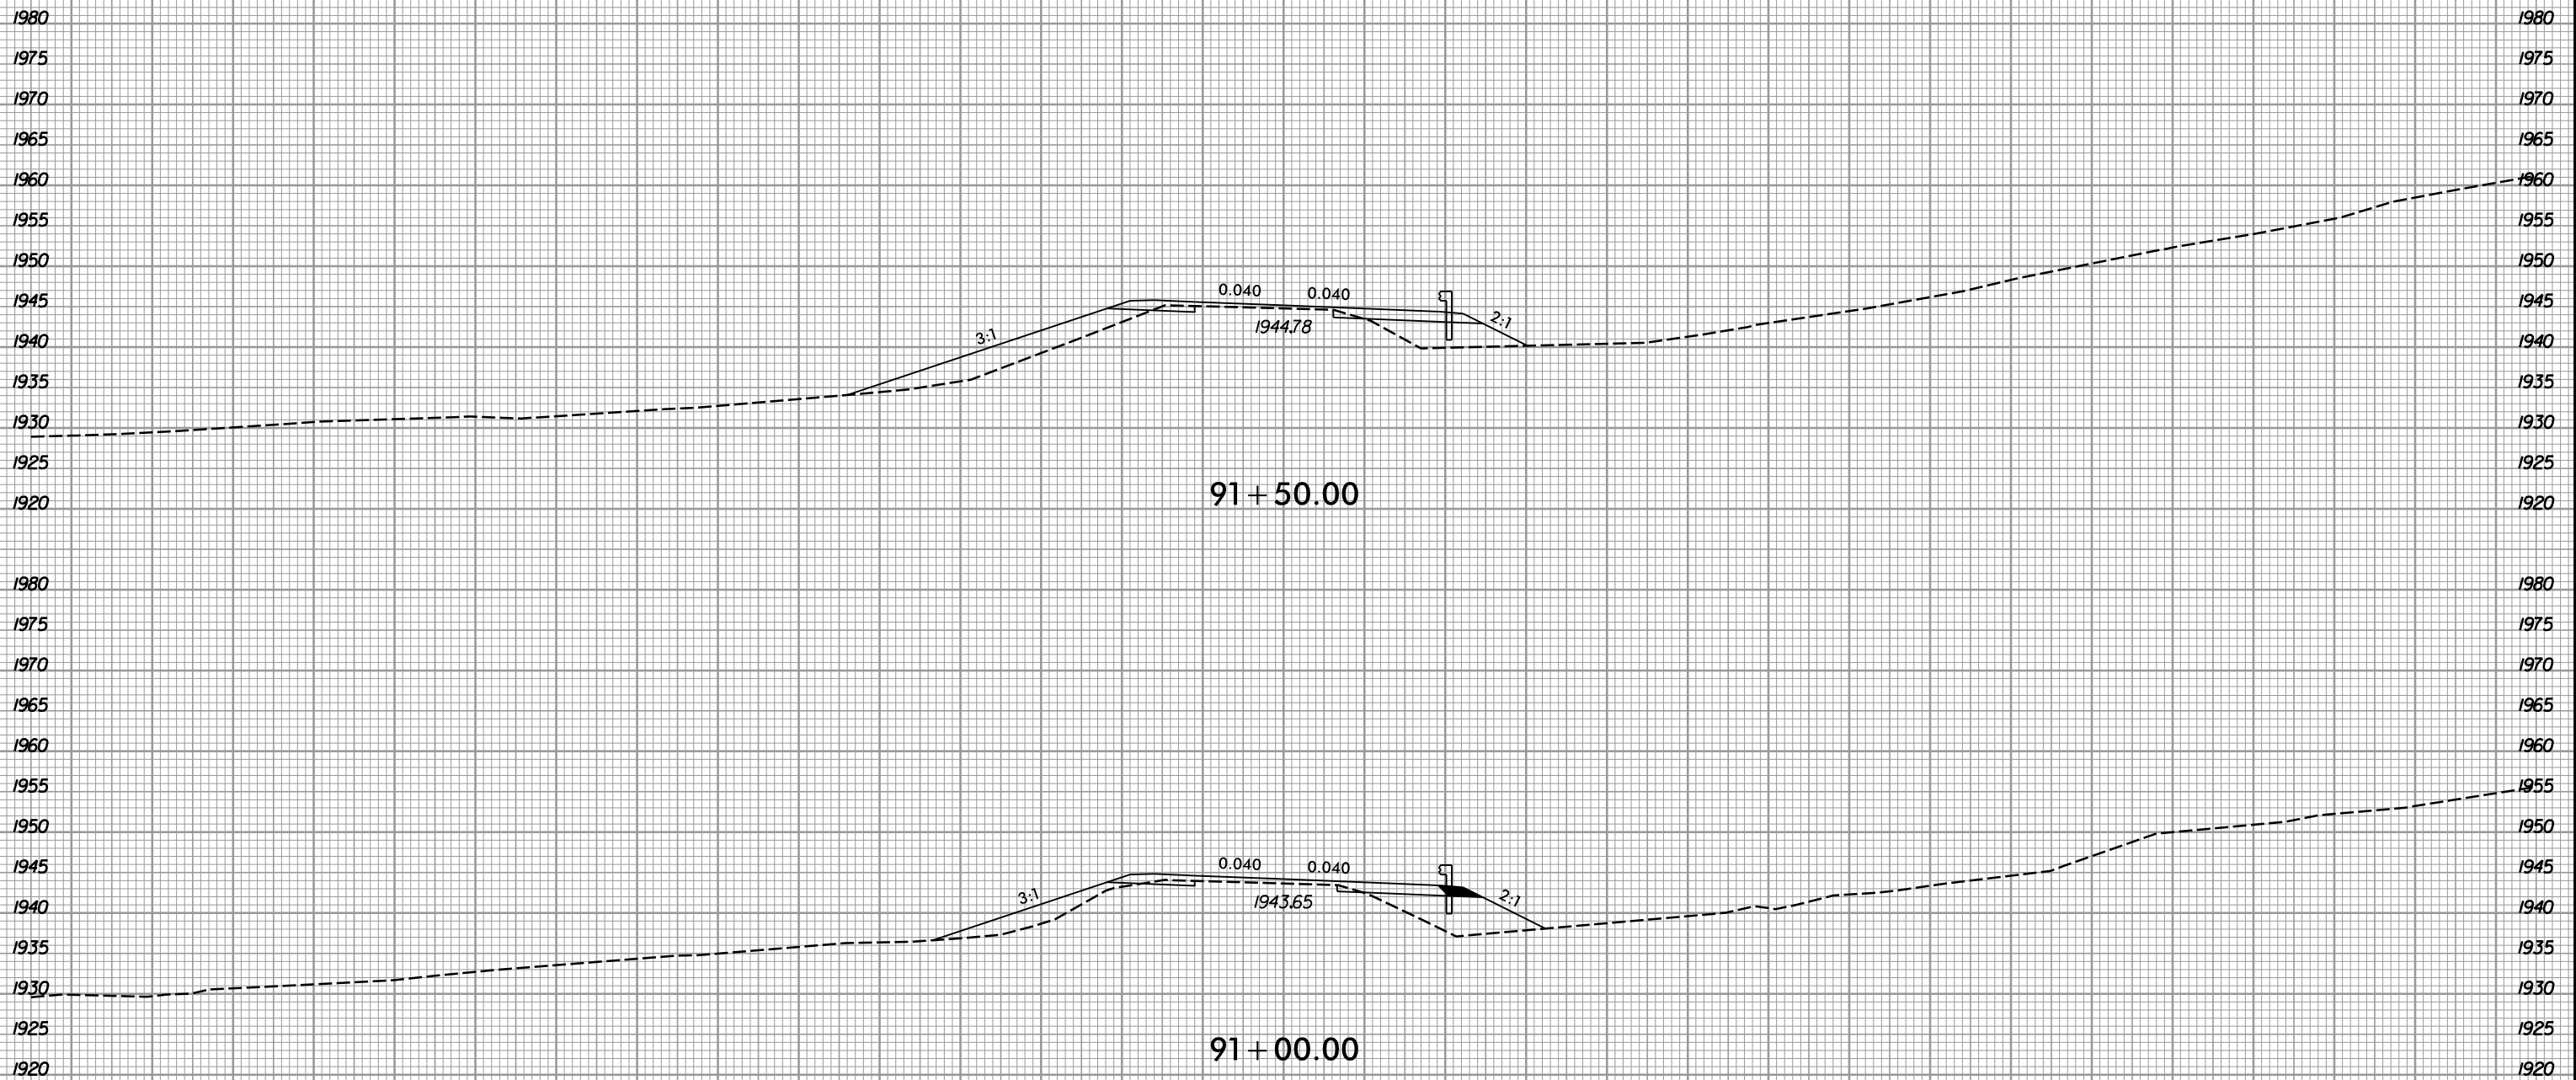

150 140 130 120 110 100 90 80 70 60 50 40 30 20 10 0 10 20 30 40 50 60 70 80 90 100 110 120 130 140 150

I:\14\2018
R:\Roadway\Xsc\18-R-5742-Rdy-L_xpl.dgn
gprlce


6/23/16



PROJ. REFERENCE NO.
R-5742

SHEET NO.
X-44

150 140 130 120 110 100 90 80 70 60 50 40 30 20 10 0 10 20 30 40 50 60 70 80 90 100 110 120 130 140 150

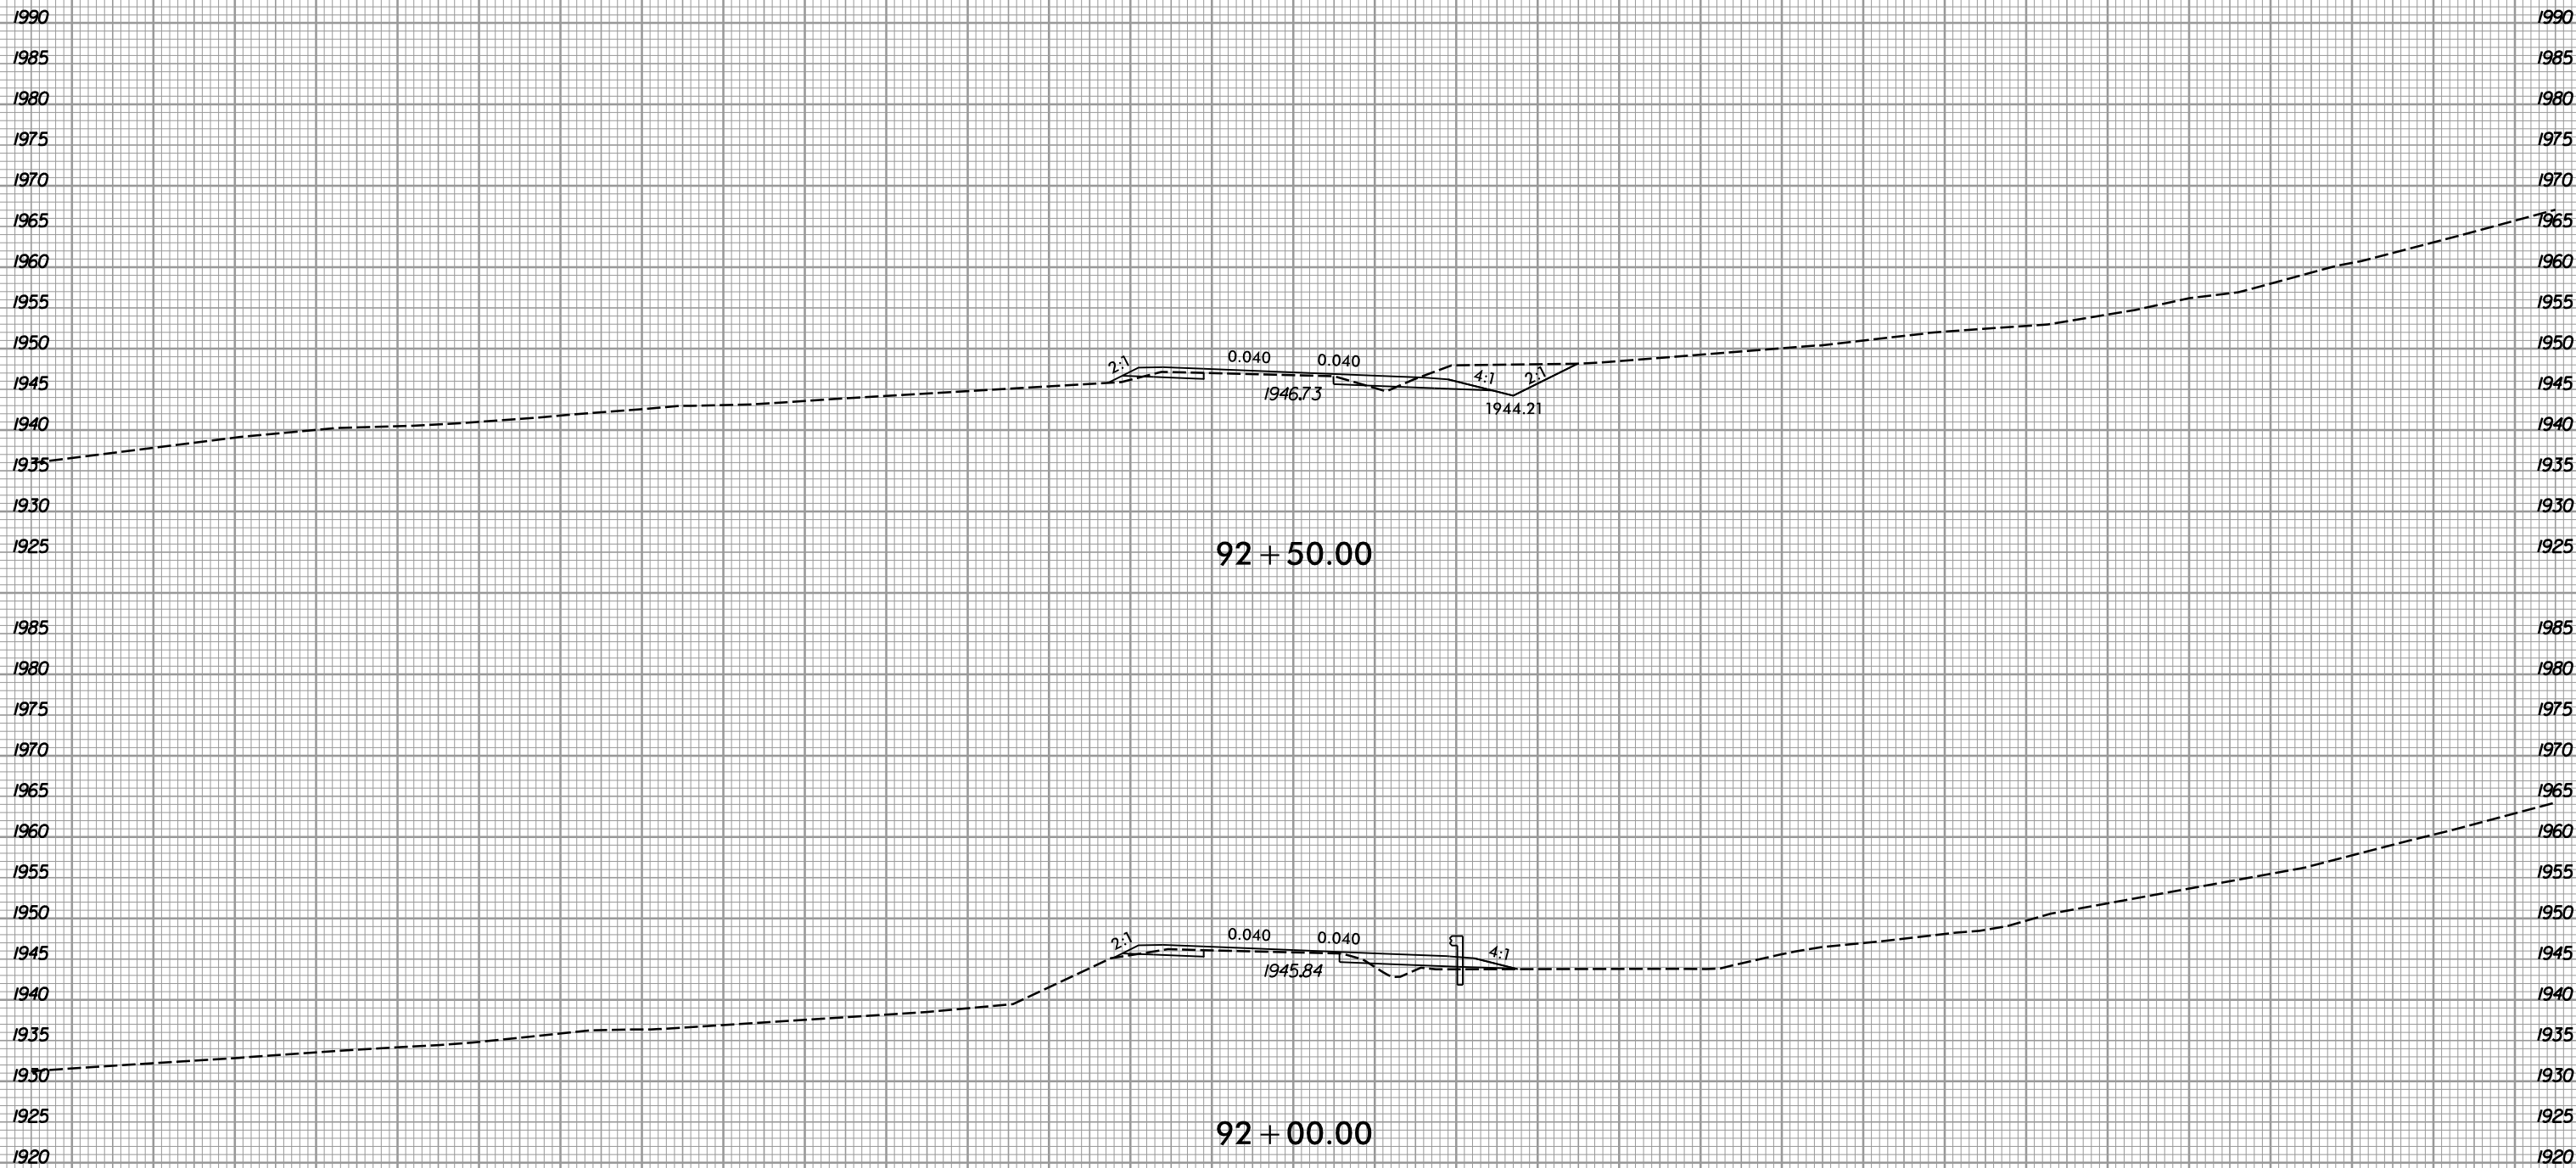

150 140 130 120 110 100 90 80 70 60 50 40 30 20 10 0 10 20 30 40 50 60 70 80 90 100 110 120 130 140 150

I2/14/2018
R:\Roadway\Xsc\16-R-5742-Rdy-L_xpl.dgn
gpr/ice